


File Name: C:\Users\Anna.Dillio\AECOM Directory\Sunnica Energy Farm - GIS - General\Layout\PEIR\Chapter_3_Scheme_Description\200907_SunnicaEnergyFarm_PEIR_Figure 3-16a-d_CableCorridor.mxd

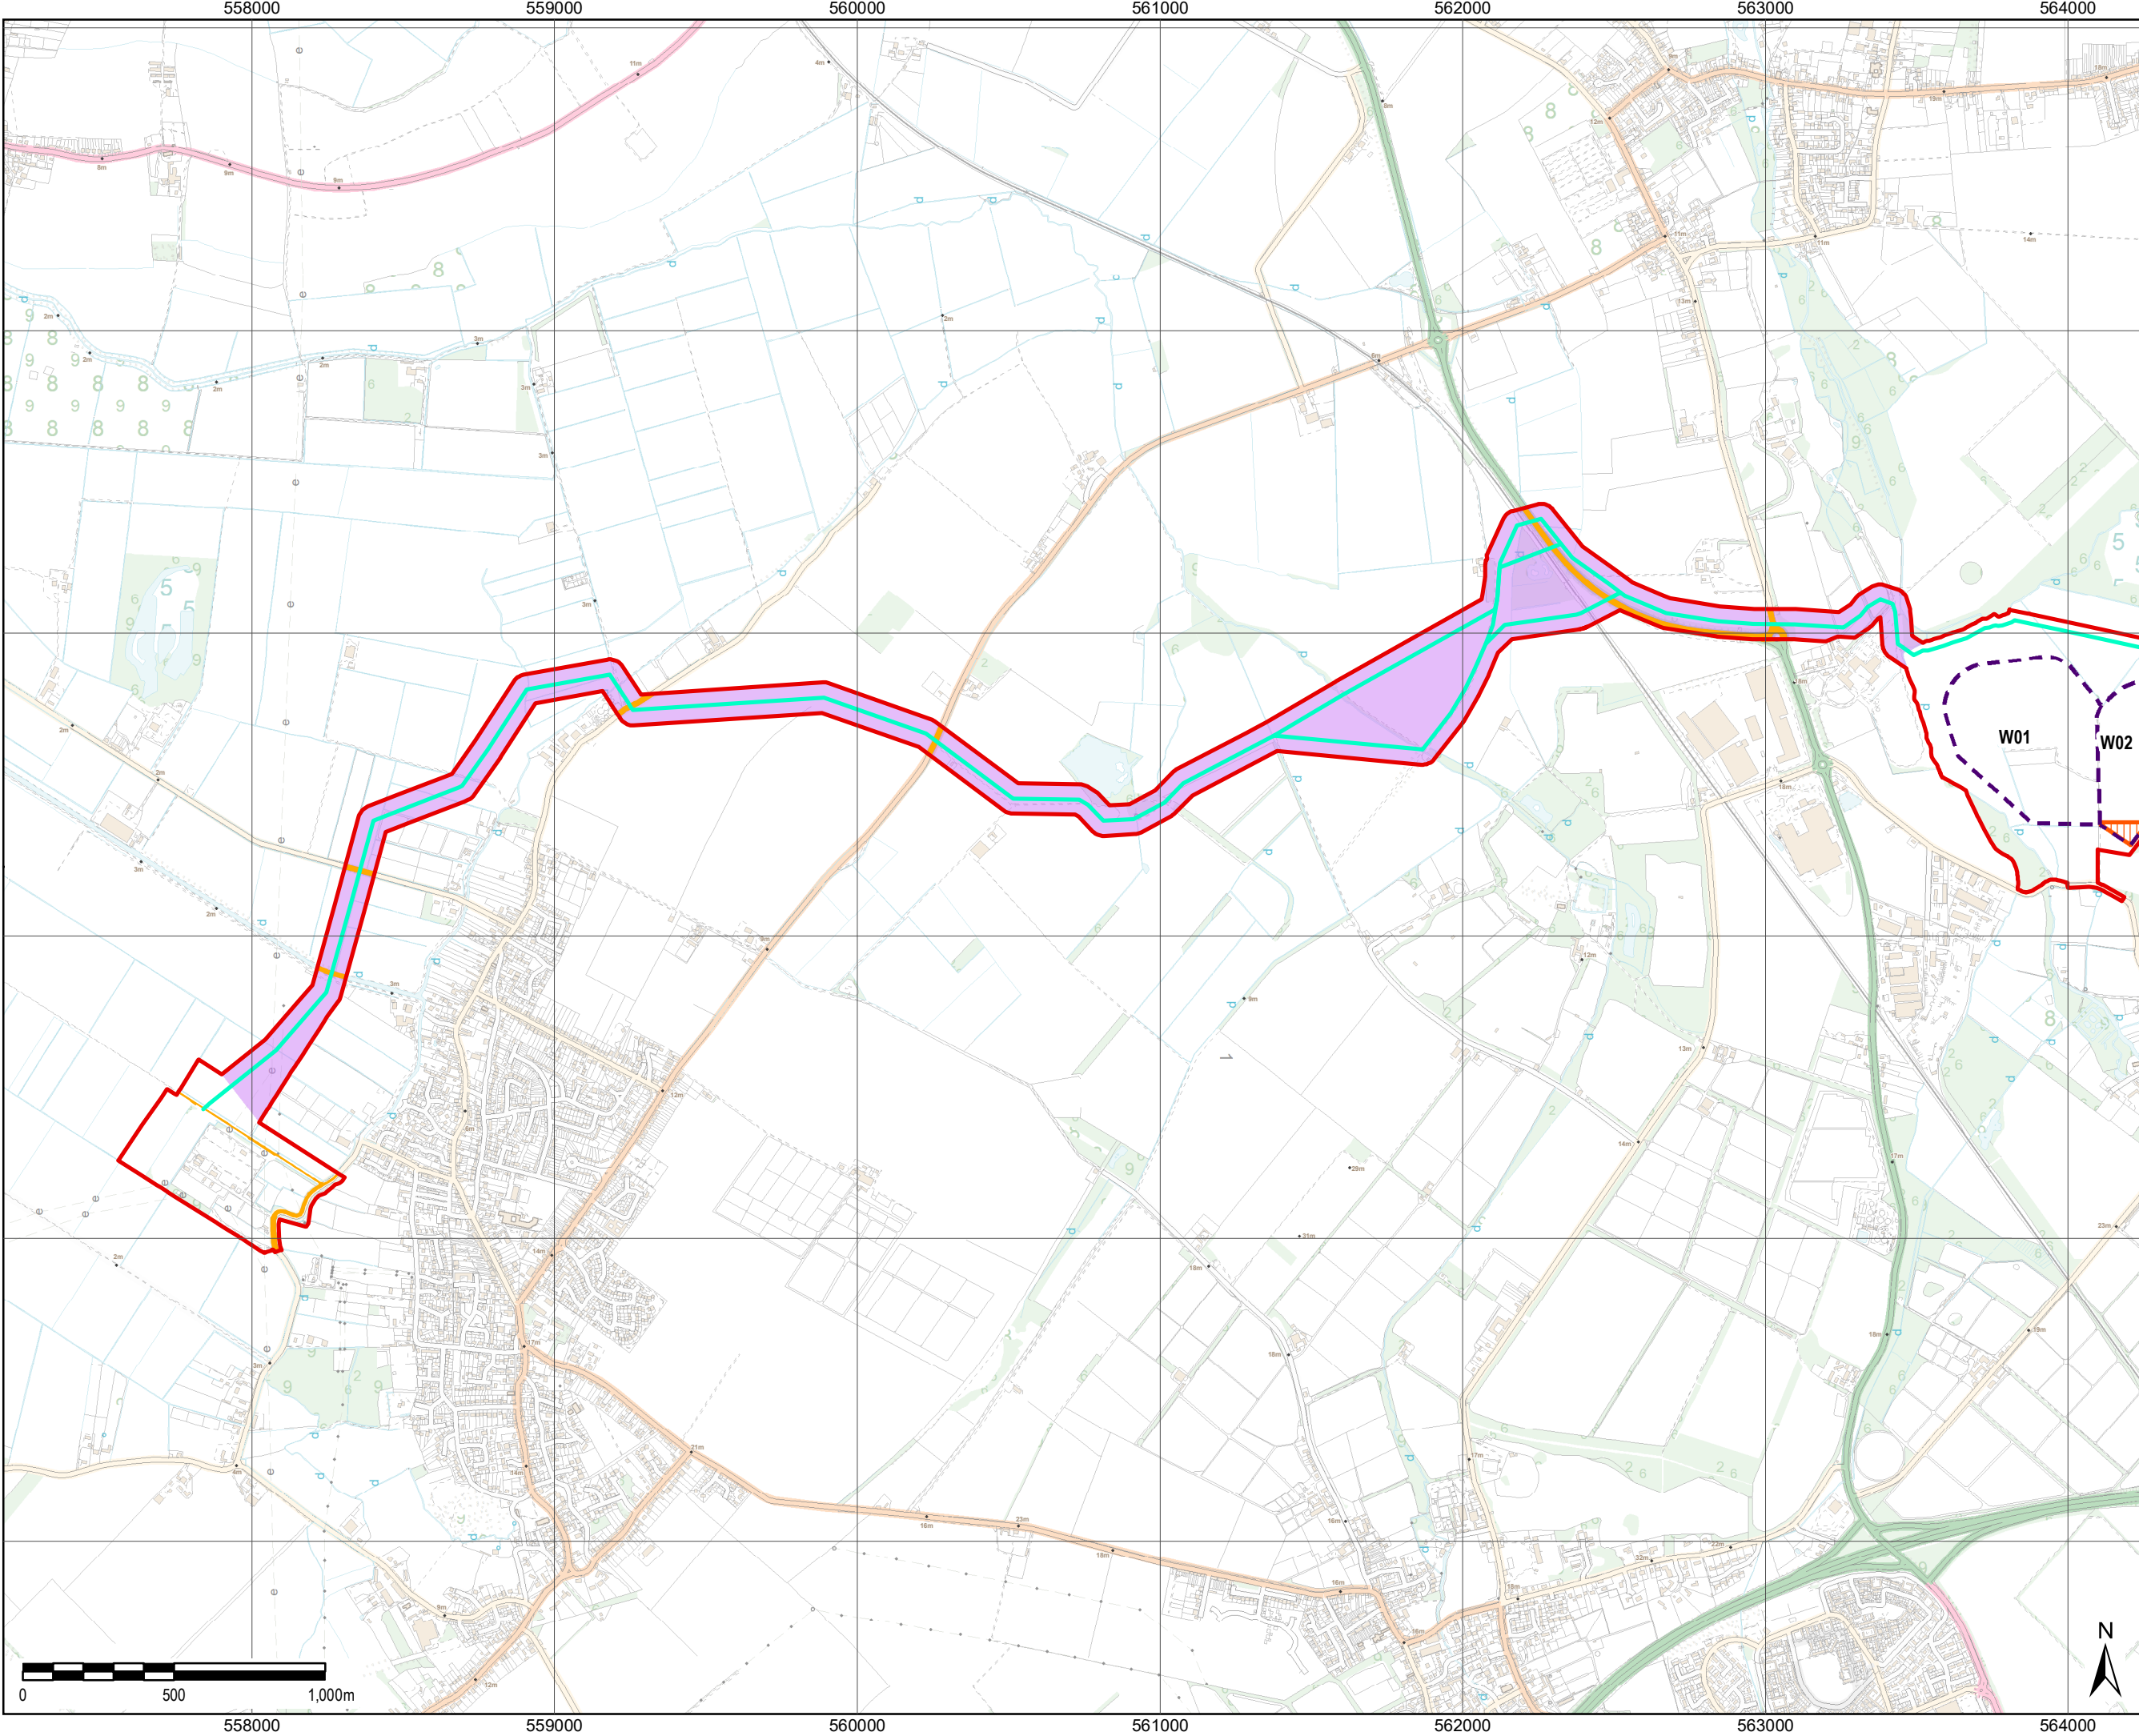

THIS DRAWING IS TO BE USED ONLY FOR THE PURPOSE OF ISSUE THAT IT WAS ISSUED FOR AND IS SUBJECT TO AMENDMENT

- LEGEND**
- Scheme Boundary at PEIR stage
 - Maximum corridor for Grid Connection Route B
 - Proposed Cable Route
 - Public Highway within Scheme
- Proposed Scheme Plan**
- Developable Area
 - Compound Area for Construction (Temporary)

Document Reference: EN010106/APP/6.3
APFP Regulation 5(2)(a)

Copyright:
Contains OS data © Crown copyright and database right 2020
Contains public sector information licensed under the Open Government Licence v3.0

Purpose of Issue
FOR DCO SUBMISSION

Client
SUNNICA LTD

Project Title

Drawing Title
FIGURE 4-6 GRID CONNECTION ROUTE B BETWEEN SUNNICA WEST SITE B AND BURWELL NATIONAL GRID SUBSTATION EXTENSION PRESENTED IN THE PEIR

Drawn LL	Checked DW	Approved NC	Date 23/09/2021
AECOM Internal Project No. 60589004			Scale @ A3 1:20,000

THIS DOCUMENT HAS BEEN PREPARED PURSUANT TO AND IS SUBJECT TO THE TERMS OF AECOM'S APPOINTMENT BY ITS CLIENT. AECOM ACCEPTS NO LIABILITY FOR ANY USE OF THIS DOCUMENT OTHER THAN BY ITS ORIGINAL CLIENT OR FOLLOWING AECOM'S EXPRESS AGREEMENT TO SUCH USE, AND ONLY FOR THE PURPOSES FOR WHICH IT WAS PREPARED AND PROVIDED.

AECOM
Unit 1 Wellbrook Court,
Gilton,
Cambridge, CB3 0NA
United Kingdom
Telephone (01223) 488000
www.aecom.com

AECOM

Drawing Number	Rev 0
----------------	-----------------