


File Name: \\eu.aecomnet.com\UK\UKCBG1\Ubs\PR-334327\_Sunnica\_Energy\_Farm\400\_Technical\Disciplines\17\_GIS\Layout\ES\Chapter 10\_Landscape\Masterplan\_Figure 10-14d\_Landscape\Masterplan\_SunnicaWestA.mxd

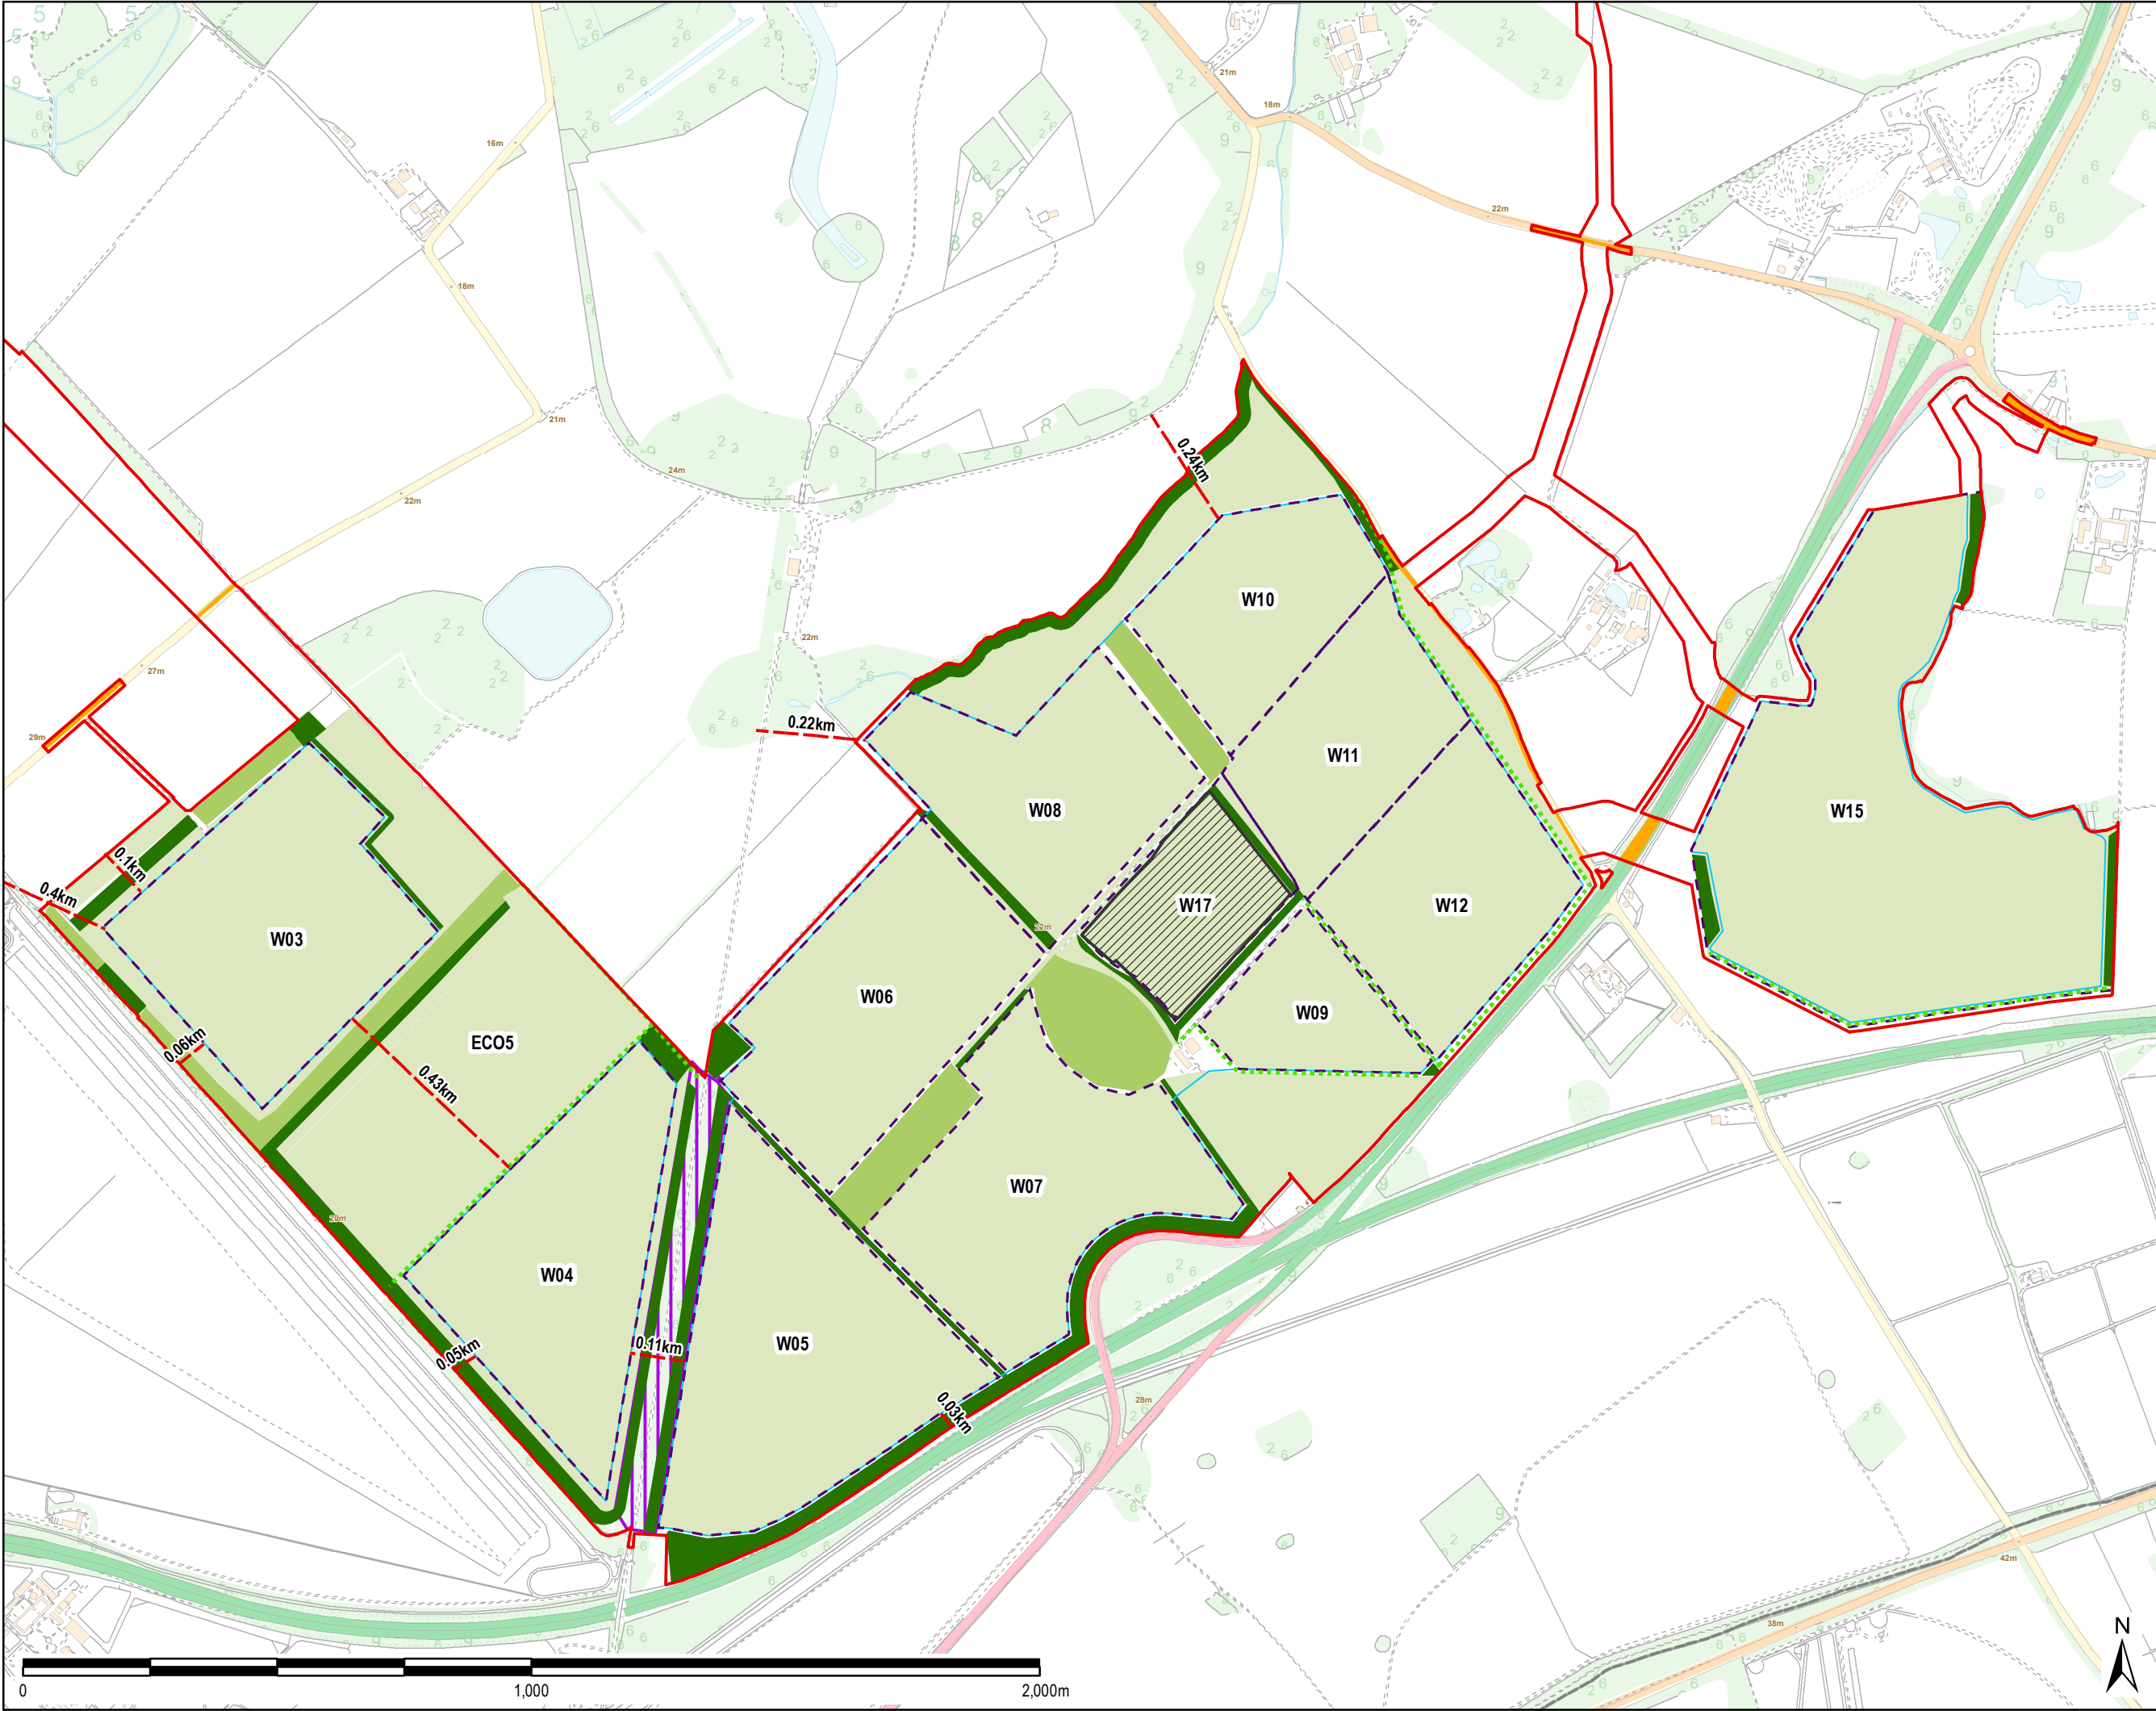

THIS DRAWING IS TO BE USED ONLY FOR THE PURPOSE OF ISSUE THAT IT WAS ISSUED FOR AND IS SUBJECT TO AMENDMENT

**LEGEND**

- The Order Limits
- County Boundary
- District Boundary
- Proposed Hedgerow (new planting or infilling of existing vegetation)
- BESS and Substation
- Developable Area
- Native Grassland Planting
- Boundary Fence
- Public Highway within Scheme
- Heritage Offset with additional planting along The Avenue
- Proposed Woodland (new planting or infilling of existing vegetation)
- Retained Woodland


Copyright:  
Contains OS data © Crown copyright and database right 2018  
Contains public sector information licensed under the Open Government Licence v3.0

NOTE:  
Document Reference: EN010106/APP/6.3  
AEPF Regulation: 5(2)(a)

Existing vegetation along the Cable Route alignment which is required to be removed during the construction phase would be replaced with the same species to recreate the vegetation cover

Purpose of Issue  
**FOR DCO SUBMISSION**

Client  
**SUNNICA LTD**

Project Title  


Drawing Title  
**FIGURE 10-14D  
LANDSCAPE MASTERPLAN  
SUNNICA WEST SITE A**

Drawn LL	Checked DW	Approved NC	Date 10/11/2021
AECOM Internal Project No. <b>60589004</b>		Scale @ A3 <b>1:12,000</b>	

THIS DOCUMENT HAS BEEN PREPARED PURSUANT TO AND IS SUBJECT TO THE TERMS OF AECOM'S APPOINTMENT BY ITS CLIENT. AECOM ACCEPTS NO LIABILITY FOR ANY USE OF THIS DOCUMENT OTHER THAN BY ITS ORIGINAL CLIENT OR FOLLOWING AECOM'S EXPRESS AGREEMENT TO SUCH USE, AND ONLY FOR THE PURPOSES FOR WHICH IT WAS PREPARED AND PROVIDED.

AECOM  
Unit 1 Wellbrook Court,  
Gilton,  
Cambridge, CB3 0NA  
United Kingdom  
Telephone (01223) 488000  
www.aecom.com

**AECOM**

Drawing Number <b>60589004_ES_LSP_029D</b>	Rev <b>0</b>
---	-----------------