


File Name: \\leu.aecomnet.com\UK\UKBGS1\lbs\PR-334\327_Sunnica_Energy_Farm\400_Technical\434_Technical Disciplines\17_GIS\Layout\ES\Chapter 12 - Socio Economics\2\0511_SunnicaEnergyFarm_Figure12_5_PROW_ImpactedDuringConstruction.mxd

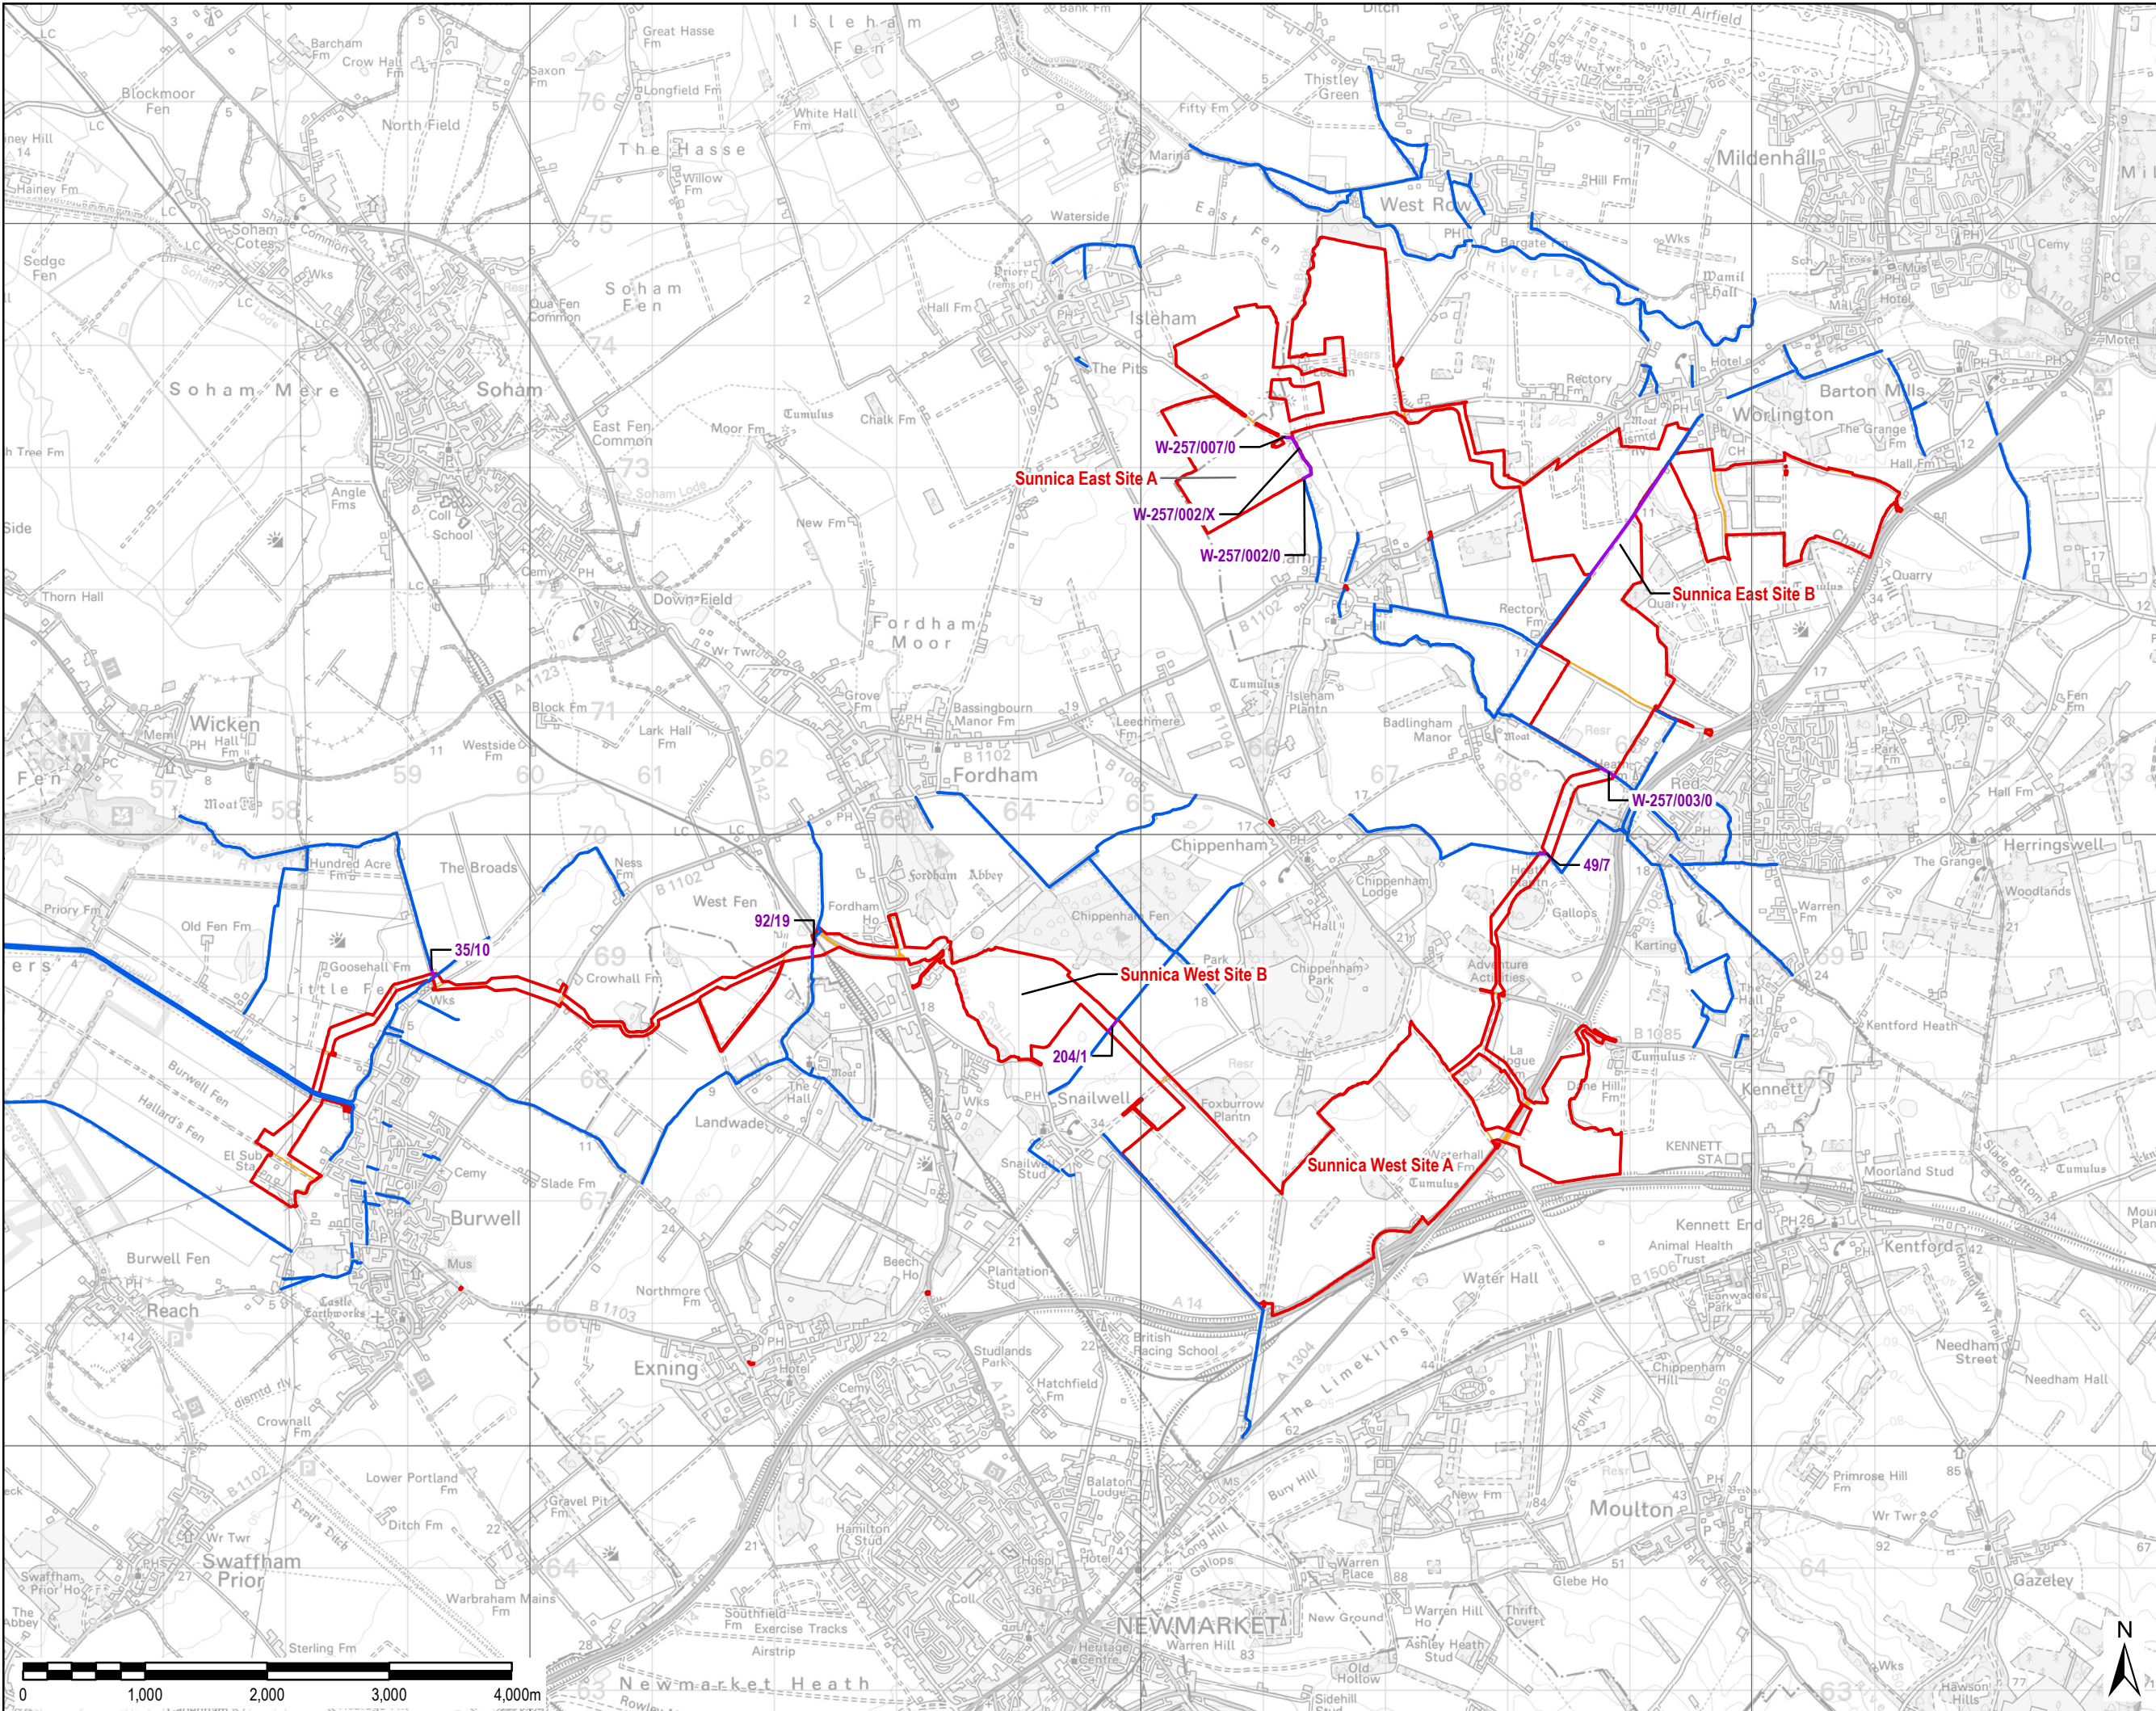

THIS DRAWING IS TO BE USED ONLY FOR THE PURPOSE OF
ISSUE THAT IT WAS ISSUED FOR AND IS SUBJECT TO AMENDMENT

- LEGEND**
- The Order limits
 - Public Highway within Scheme
 - Existing Public Right of Way
 - Public Rights of Way Affected by Construction

Note:
Document Reference: EN010106/APP/6.3
APFP Regulation: 5(2)(a)

Public highways run through the Sunnica East Site, which are not part of the site boundary. These have been digitised based on the 1:1250 scale OS Mastermap.

Copyright:
Contains OS data © Crown copyright and database right 2018

Purpose of Issue
FOR DCO SUBMISSION

Client
SUNNICA LTD

Project Title


Drawing Title
**FIGURE 12-5
PUBLIC RIGHTS OF WAY
AFFECTED BY CONSTRUCTION**

Drawn LL	Checked DW	Approved NC	Date 17/09/2021
AECOM Internal Project No. 60589004		Scale @ A3 1:50,000	

THIS DOCUMENT HAS BEEN PREPARED PURSUANT TO AND SUBJECT TO THE
TERMS OF AECOM'S APPOINTMENT BY ITS CLIENT. AECOM ACCEPTS NO LIABILITY
FOR ANY USE OF THIS DOCUMENT OTHER THAN BY ITS ORIGINAL CLIENT OR
FOLLOWING AECOM'S EXPRESS AGREEMENT TO SUCH USE, AND ONLY FOR THE
PURPOSES FOR WHICH IT WAS PREPARED AND PROVIDED.

AECOM
Unit 1 Wellbrook Court,
Gilton,
Cambridge, CB3 0NA
United Kingdom
Telephone (01223) 488000
www.aecom.com

AECOM

Drawing Number 60589004_ES_SE_005	Rev 0
---	-----------------