


Appendix J ES Figures

J.1 Figure 3-20: Option 2 Burwell National Grid Substation Extension

File Name: \\au.aecomnet.com\UKUKCBG1\Jobs\PR-334327_Sunnica_Energy_Farm\400_Technical\434_Technical\Disciplines\17_GIS\Layout\ES\Chapter 3 - Scheme Description\17_GIS\Layout\AlternativeLocation_BurwellSubstation_v2.mxd

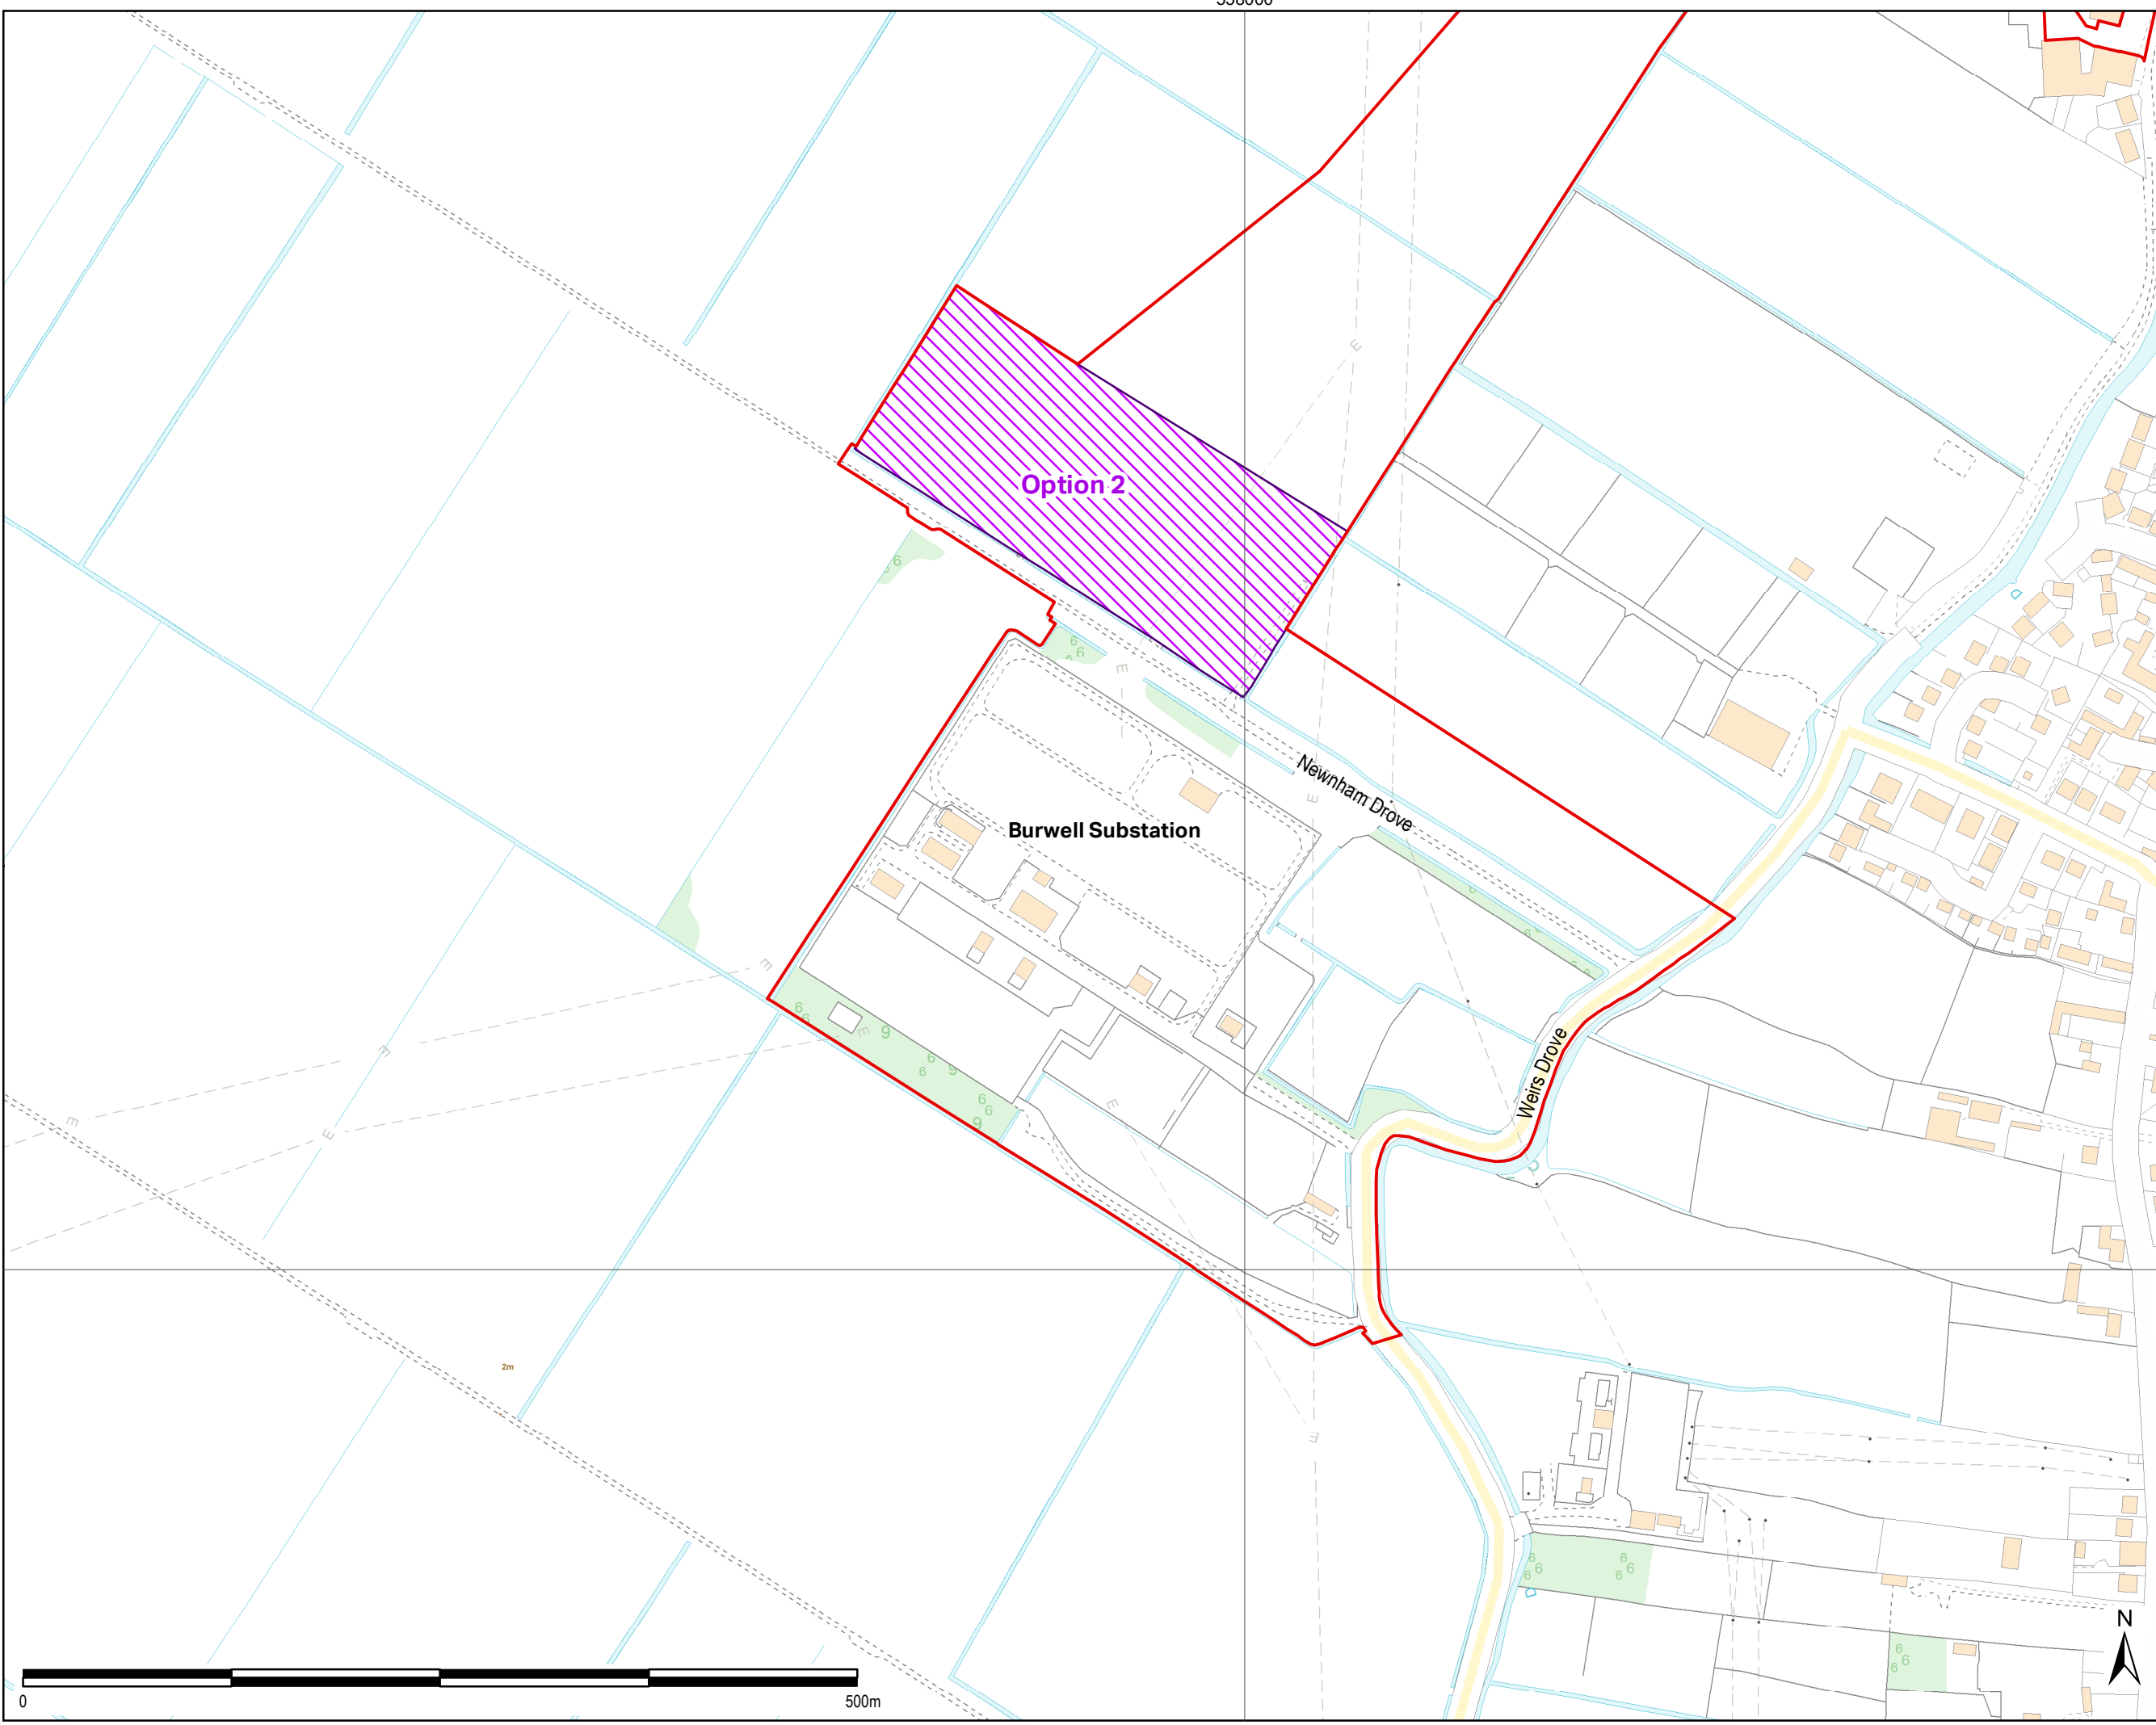

THIS DRAWING IS TO BE USED ONLY FOR THE PURPOSE OF ISSUE THAT IT WAS ISSUED FOR AND IS SUBJECT TO AMENDMENT

LEGEND

- The Order limits
- National Grid Substation Extension Burwell - Option 2

Copyright:
Contains OS data © Crown copyright and database right 2019
Contains public sector information licensed under the Open Government Licence v3.0

NOTE:
Document Reference: EN010106/APP/6.3
APFP Regulation: 5(2)(a)

Purpose of Issue
FOR DCO SUBMISSION

Client
SUNNICA LTD

Project Title

Drawing Title
**FIGURE 3-20
BURWELL NATIONAL GRID
SUBSTATION EXTENSION
- OPTION 2**

Drawn LL	Checked DW	Approved NC	Date 28/06/2022
AECOM Internal Project No. 60589004		Scale @ A3 1:3,660	

THIS DOCUMENT HAS BEEN PREPARED PURSUANT TO AND SUBJECT TO THE TERMS OF AECOM'S APPOINTMENT BY ITS CLIENT. AECOM ACCEPTS NO LIABILITY FOR ANY USE OF THIS DOCUMENT OTHER THAN BY ITS ORIGINAL CLIENT OR FOLLOWING AECOM'S EXPRESS AGREEMENT TO SUCH USE, AND ONLY FOR THE PURPOSES FOR WHICH IT WAS PREPARED AND PROVIDED.

AECOM
Unit 1 Wellbrook Court,
Gilton,
Cambridge, CB3 0NA
United Kingdom
Telephone (01223) 488000
www.aecom.com

AECOM

Drawing Number 60589004_ES_SD_020_V2	Rev 0
--	-----------------