


MAXIMUM FOOTPRINT 130m X 85m

130m

85m

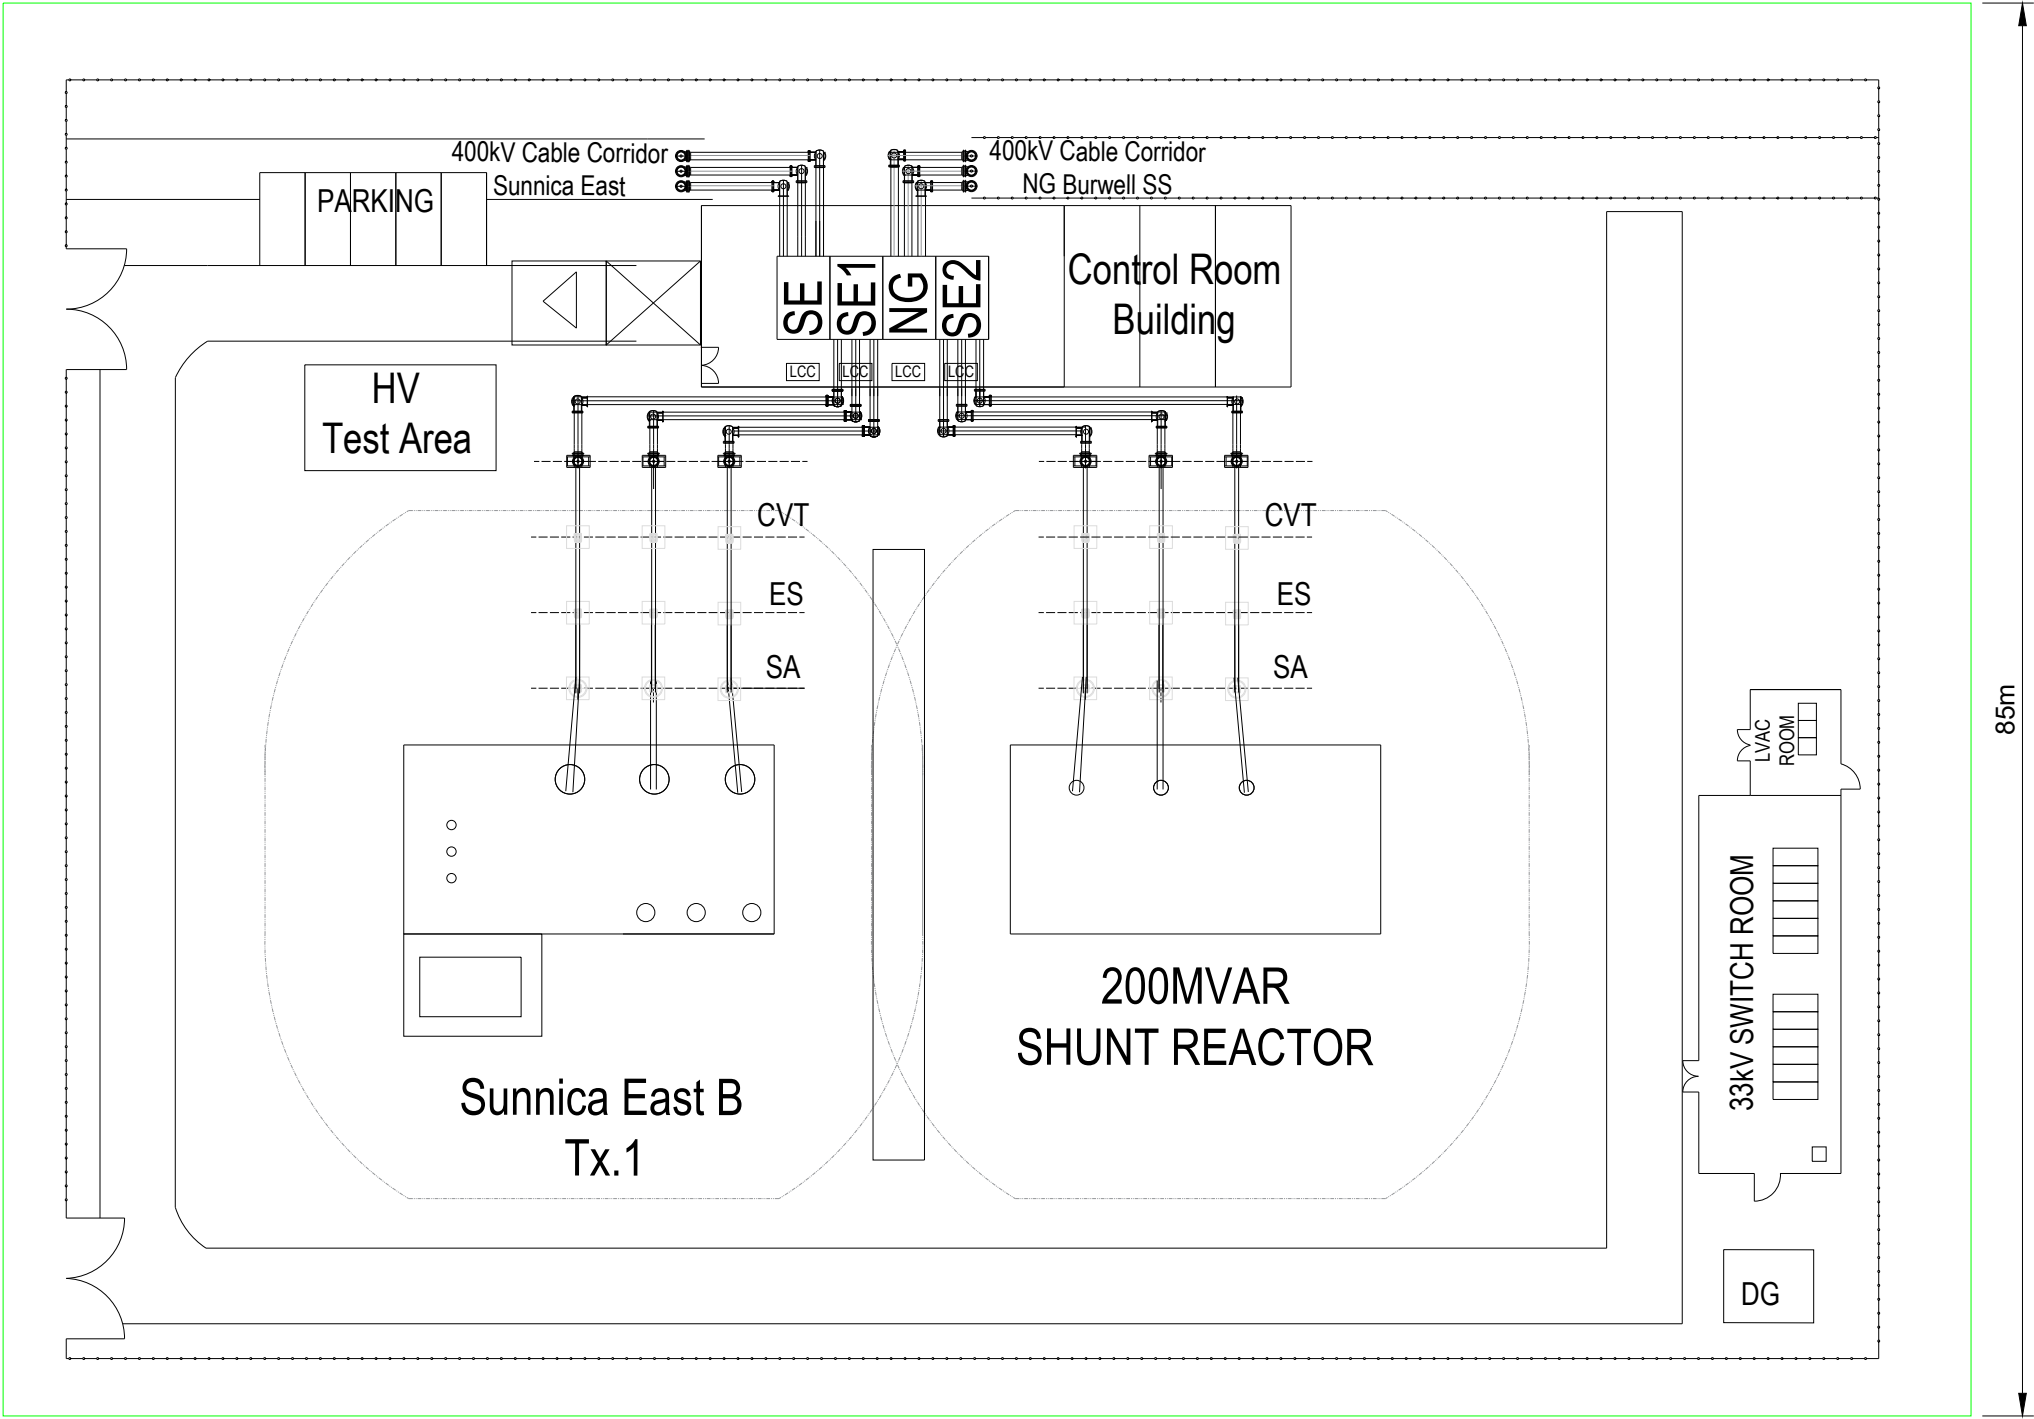

THIS DRAWING IS TO BE USED ONLY FOR THE PURPOSE OF ISSUE THAT IT WAS ISSUED FOR AND IS SUBJECT TO AMENDMENT

This figure is for illustrative purposes only. The final design and dimensions will be in accordance with the parameters defined in the Design Principles (Appendix B of Design and Access Statement [AS-312]).

Note:
DocumentReference: EN010106/APP6.3
APP6 Regulation: 5(2)(a)

Purpose of Issue
FOR DCO SUBMISSION

Client
SUNNICA LTD

Project Title


Drawing Title
**FIGURE 3-30B
SUNNICA EAST SITE B SUBSTATION
GENERAL ARRANGEMENT -
400KV SOLUTION
(ILLUSTRATIVE)**

Drawn	Checked	Approved	Date
JG	BG	NC	13/09/22

AECOM Internal Project No.	Scale @ A3
60589004	NTS

THIS DOCUMENT HAS BEEN PREPARED PURSUANT TO AND SUBJECT TO THE TERMS OF AECOM'S APPOINTMENT BY ITS CLIENT. AECOM ACCEPTS NO LIABILITY FOR ANY USE OF THIS DOCUMENT OTHER THAN BY ITS ORIGINAL CLIENT OR FOLLOWING AECOM'S EXPRESS AGREEMENT TO SUCH USE, AND ONLY FOR THE PURPOSES FOR WHICH IT WAS PREPARED AND PROVIDED.

AECOM
Unit 1 Wellbrook Court,
Girton,
Cambridge, CB3 0NA
United Kingdom
Telephone (01223) 488000
www.aecom.com

Drawing Number	Rev
60589004_ES_SD_030B	1