


File Name: \\au.aecom.com\UK\UKCBG1\lbs\PR-334327\_Sunnica\_Energy\_Farm\400\_Technical\Disciplines\17\_GIS\Layout\ES\Chapter 10\_Landscape\22\1018\_SunnicaEnergyFarm\_Figure10-12\_VisualReceptorPlan\_Overview.mxd

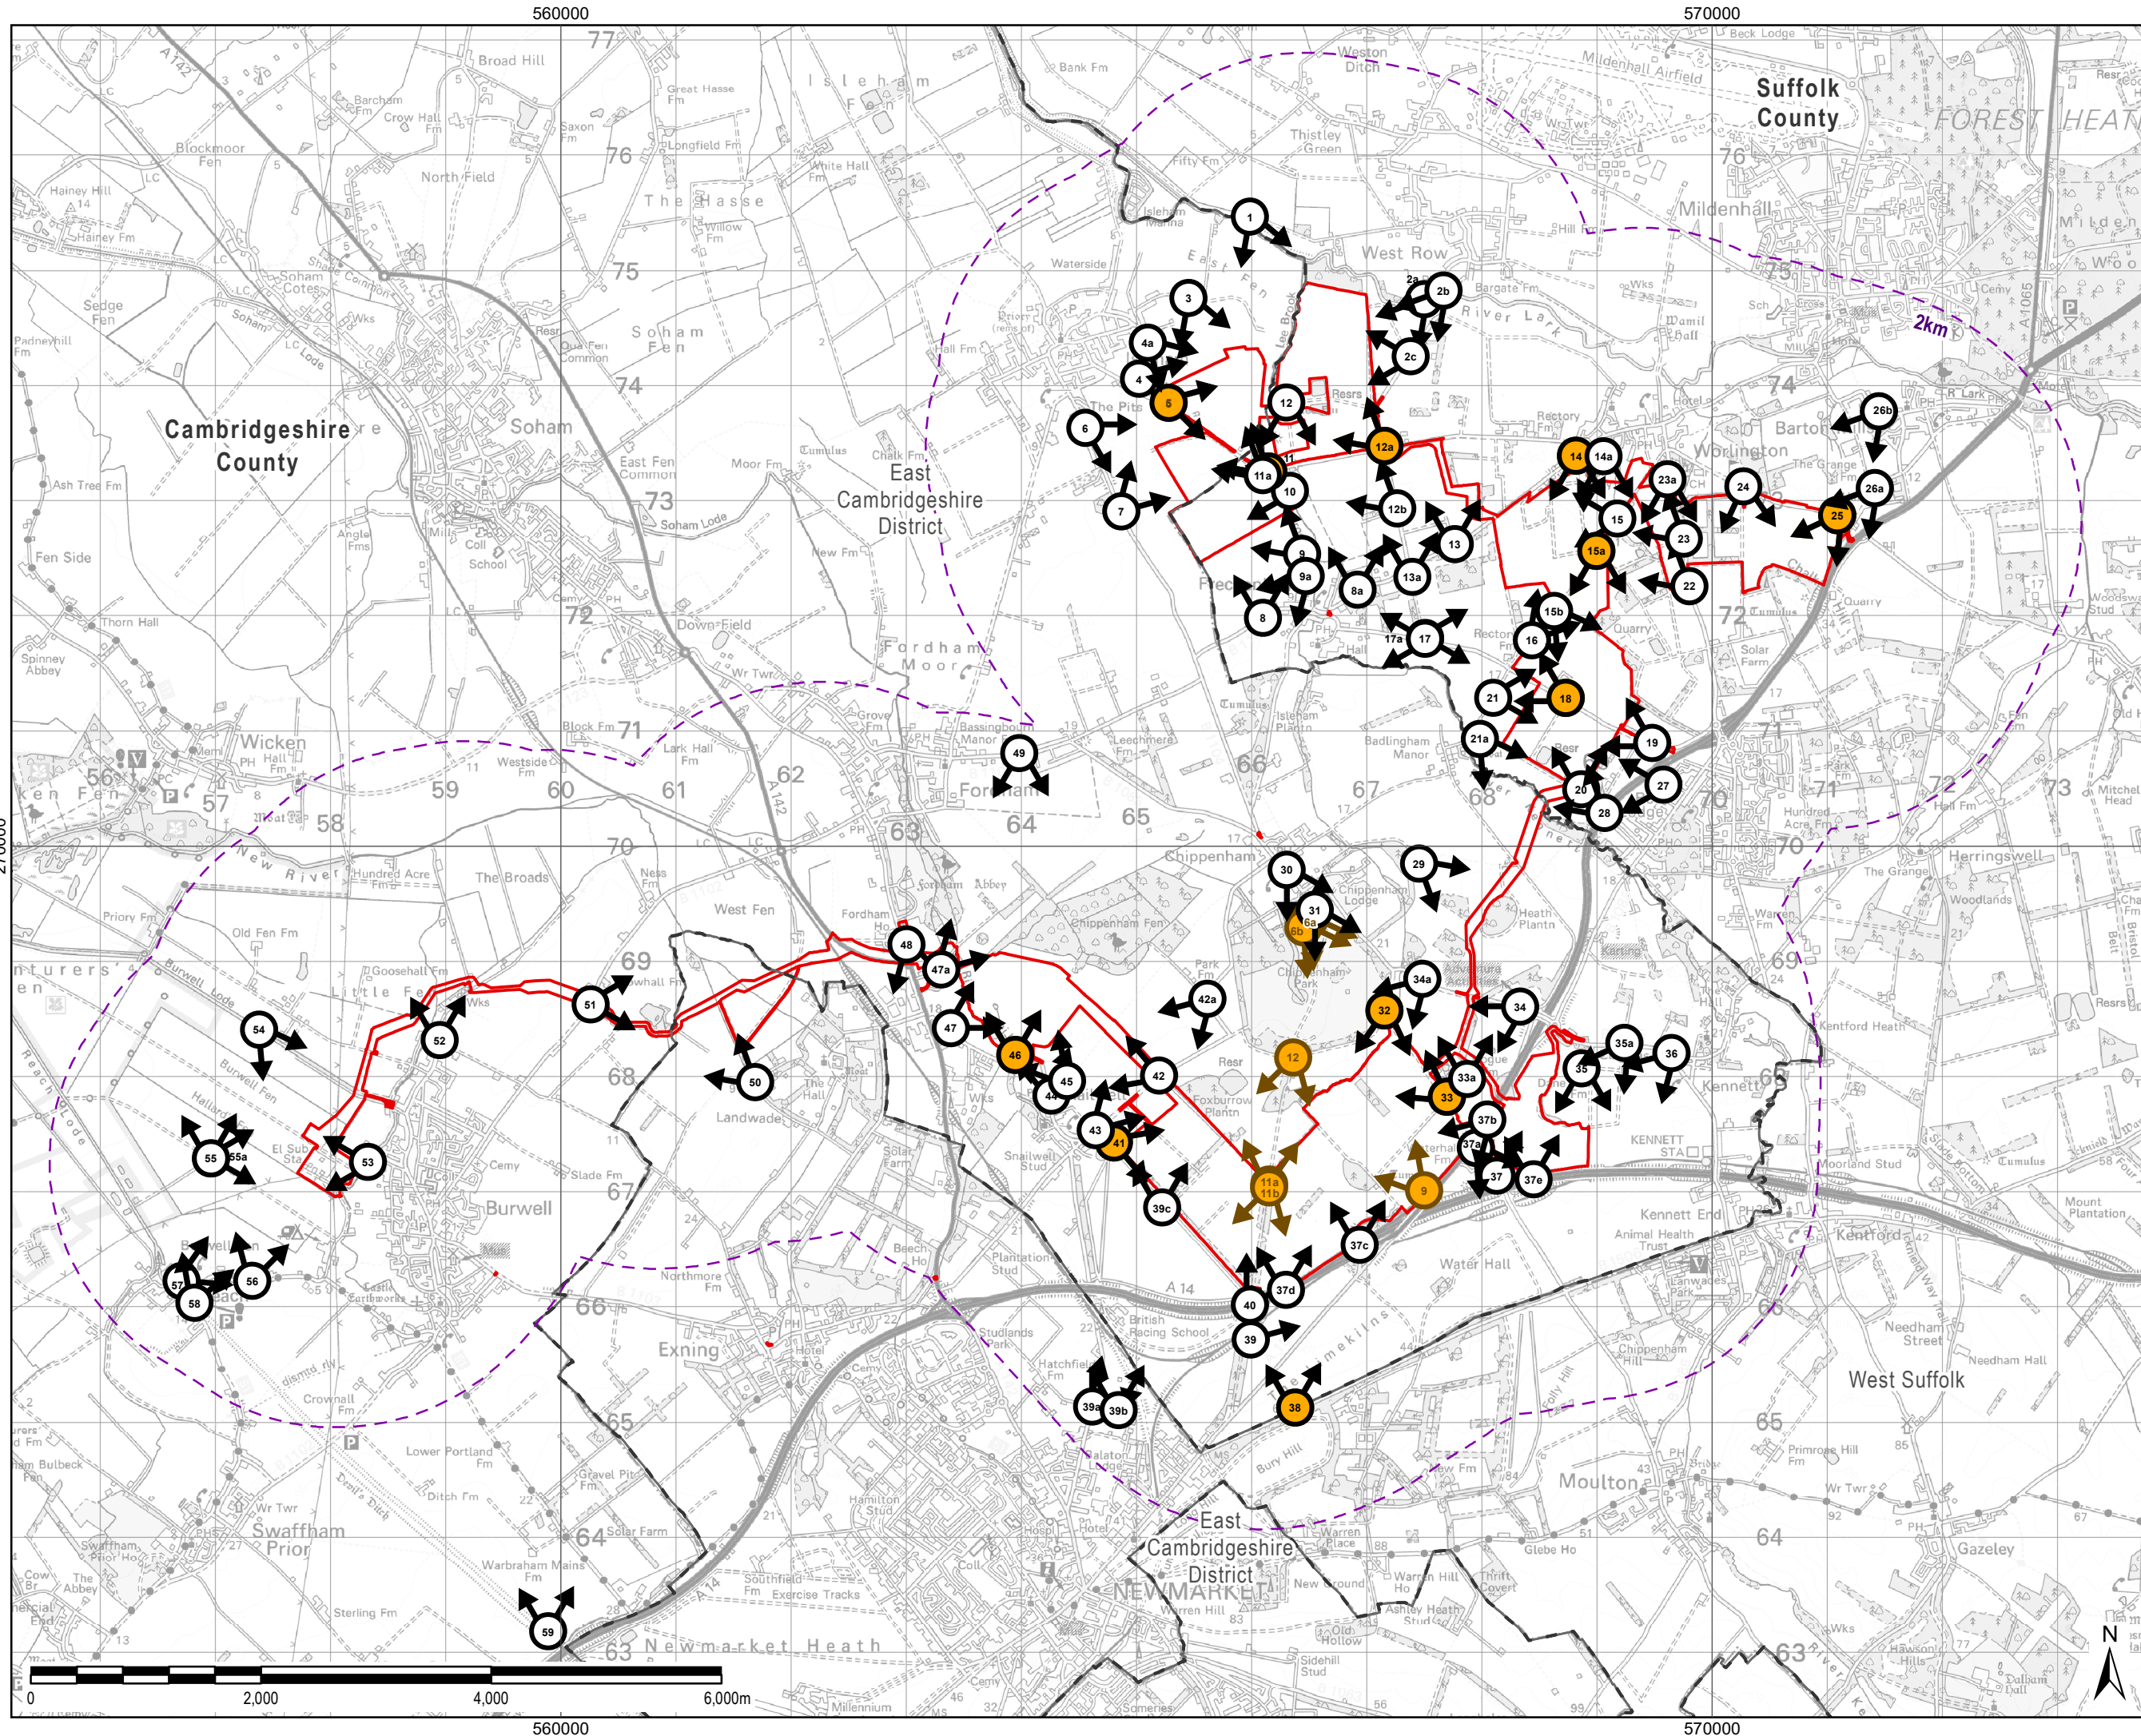

THIS DRAWING IS TO BE USED ONLY FOR THE PURPOSE OF ISSUE THAT IT WAS ISSUED FOR AND IS SUBJECT TO AMENDMENT

**LEGEND**

- The Order Limits
- County Boundary
- District Boundary
- 2km Area of Search
- Representative Viewpoint
- Representative Viewpoint and Verifiable View (Photomontage) Location
- Heritage Viewpoint

Copyright:  
Contains OS data © Crown copyright and database right 2018  
Contains public sector information licensed under the Open Government Licence v3.0

NOTE:  
Document Reference: EN010106/APPI/6.3  
APPP Regulation: 5(2)(a)

Purpose of Issue  
**FOR DCO SUBMISSION**

Client  
**SUNNICA LTD**

Project Title

Drawing Title  
**FIGURE 10-12  
VISUAL RECEPTOR PLAN  
OVERVIEW**

Drawn AD	Checked JR	Approved NC	Date 18/10/2022
AECOM Internal Project No. 60589004		Scale @ A3 1:52,500	

THIS DOCUMENT HAS BEEN PREPARED PURSUANT TO AND IS SUBJECT TO THE TERMS OF AECOM'S APPOINTMENT BY ITS CLIENT. AECOM ACCEPTS NO LIABILITY FOR ANY USE OF THIS DOCUMENT OTHER THAN BY ITS ORIGINAL CLIENT OR FOLLOWING AECOM'S EXPRESS AGREEMENT TO SUCH USE, AND ONLY FOR THE PURPOSES FOR WHICH IT WAS PREPARED AND PROVIDED.

AECOM  
Unit 1 Welbrook Court,  
Gilton,  
Cambridge, CB3 0NA  
United Kingdom  
Telephone (01223) 488000  
www.aecom.com

Drawing Number  
**60589004\_ES\_LSP\_017**

Rev  
**1**

**AECOM**



File Name: \\eiu.aecomnet.com\UK\UKCBG1\lbs\PR-334327\_Sunnica\_Energy\_Farm\400\_Technical Disciplines\17\_GIS\LayoutES\Chapter 10\_Landscape\22\1018\_SunnicaEnergyFarm\_Figure10-12\_VisualReceptorPlan\_ZoomIns.mxd

267500




THIS DRAWING IS TO BE USED ONLY FOR THE PURPOSE OF ISSUE THAT IT WAS ISSUED FOR AND IS SUBJECT TO AMENDMENT

#### LEGEND

- The Order Limits
- County Boundary
- District Boundary
- 2km Area of Search
- Representative Viewpoint

Copyright:  
Contains OS data © Crown copyright and database right 2021  
Contains public sector information licensed under the Open Government Licence v3.0

NOTE:  
Document Reference: EN010106/APP/6.3  
APFP Regulation: 5(2)(a)

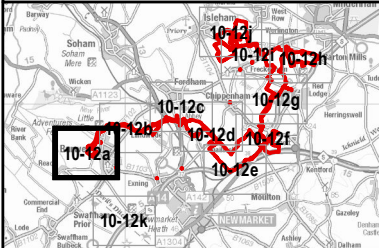

Purpose of Issue  
**FOR DCO SUBMISSION**

Client  
**SUNNICA LTD**

Project Title

Drawing Title  
**FIGURE 10-12A  
VISUAL RECEPTOR PLAN  
ZOOM IN  
1 OF 11**

Drawn AD	Checked JR	Approved NC	Date 18/10/2022
AECOM Internal Project No. 60589004		Scale @ A3 1:11,290	


THIS DOCUMENT HAS BEEN PREPARED PURSUANT TO AND IS SUBJECT TO THE TERMS OF AECOM'S APPOINTMENT BY ITS CLIENT. AECOM ACCEPTS NO LIABILITY FOR ANY USE OF THIS DOCUMENT OTHER THAN BY ITS ORIGINAL CLIENT OR FOLLOWING AECOM'S EXPRESS AGREEMENT TO SUCH USE, AND ONLY FOR THE PURPOSES FOR WHICH IT WAS PREPARED AND PROVIDED.

AECOM  
Unit 1 Wellbrook Court,  
Gilton,  
Cambridge, CB3 0NA  
United Kingdom  
Telephone (01223) 486000  
www.aecom.com

Drawing Number <b>60589004_ES_LSP_018</b>	Rev <b>1</b>
--	-----------------

**AECOM**

File Name: \\eiu.aecomnet.com\UK\UKCBG1\bbsePR-334327\_Sunnica\_Energy\_Farm\400\_Technical\Disciplines\17\_GIS\LayoutES\Chapter 10\_Landscape\221018\_SunnicaEnergyFarm\_Figure10-12\_VisualReceptorPlan\_ZoomIns.mxd

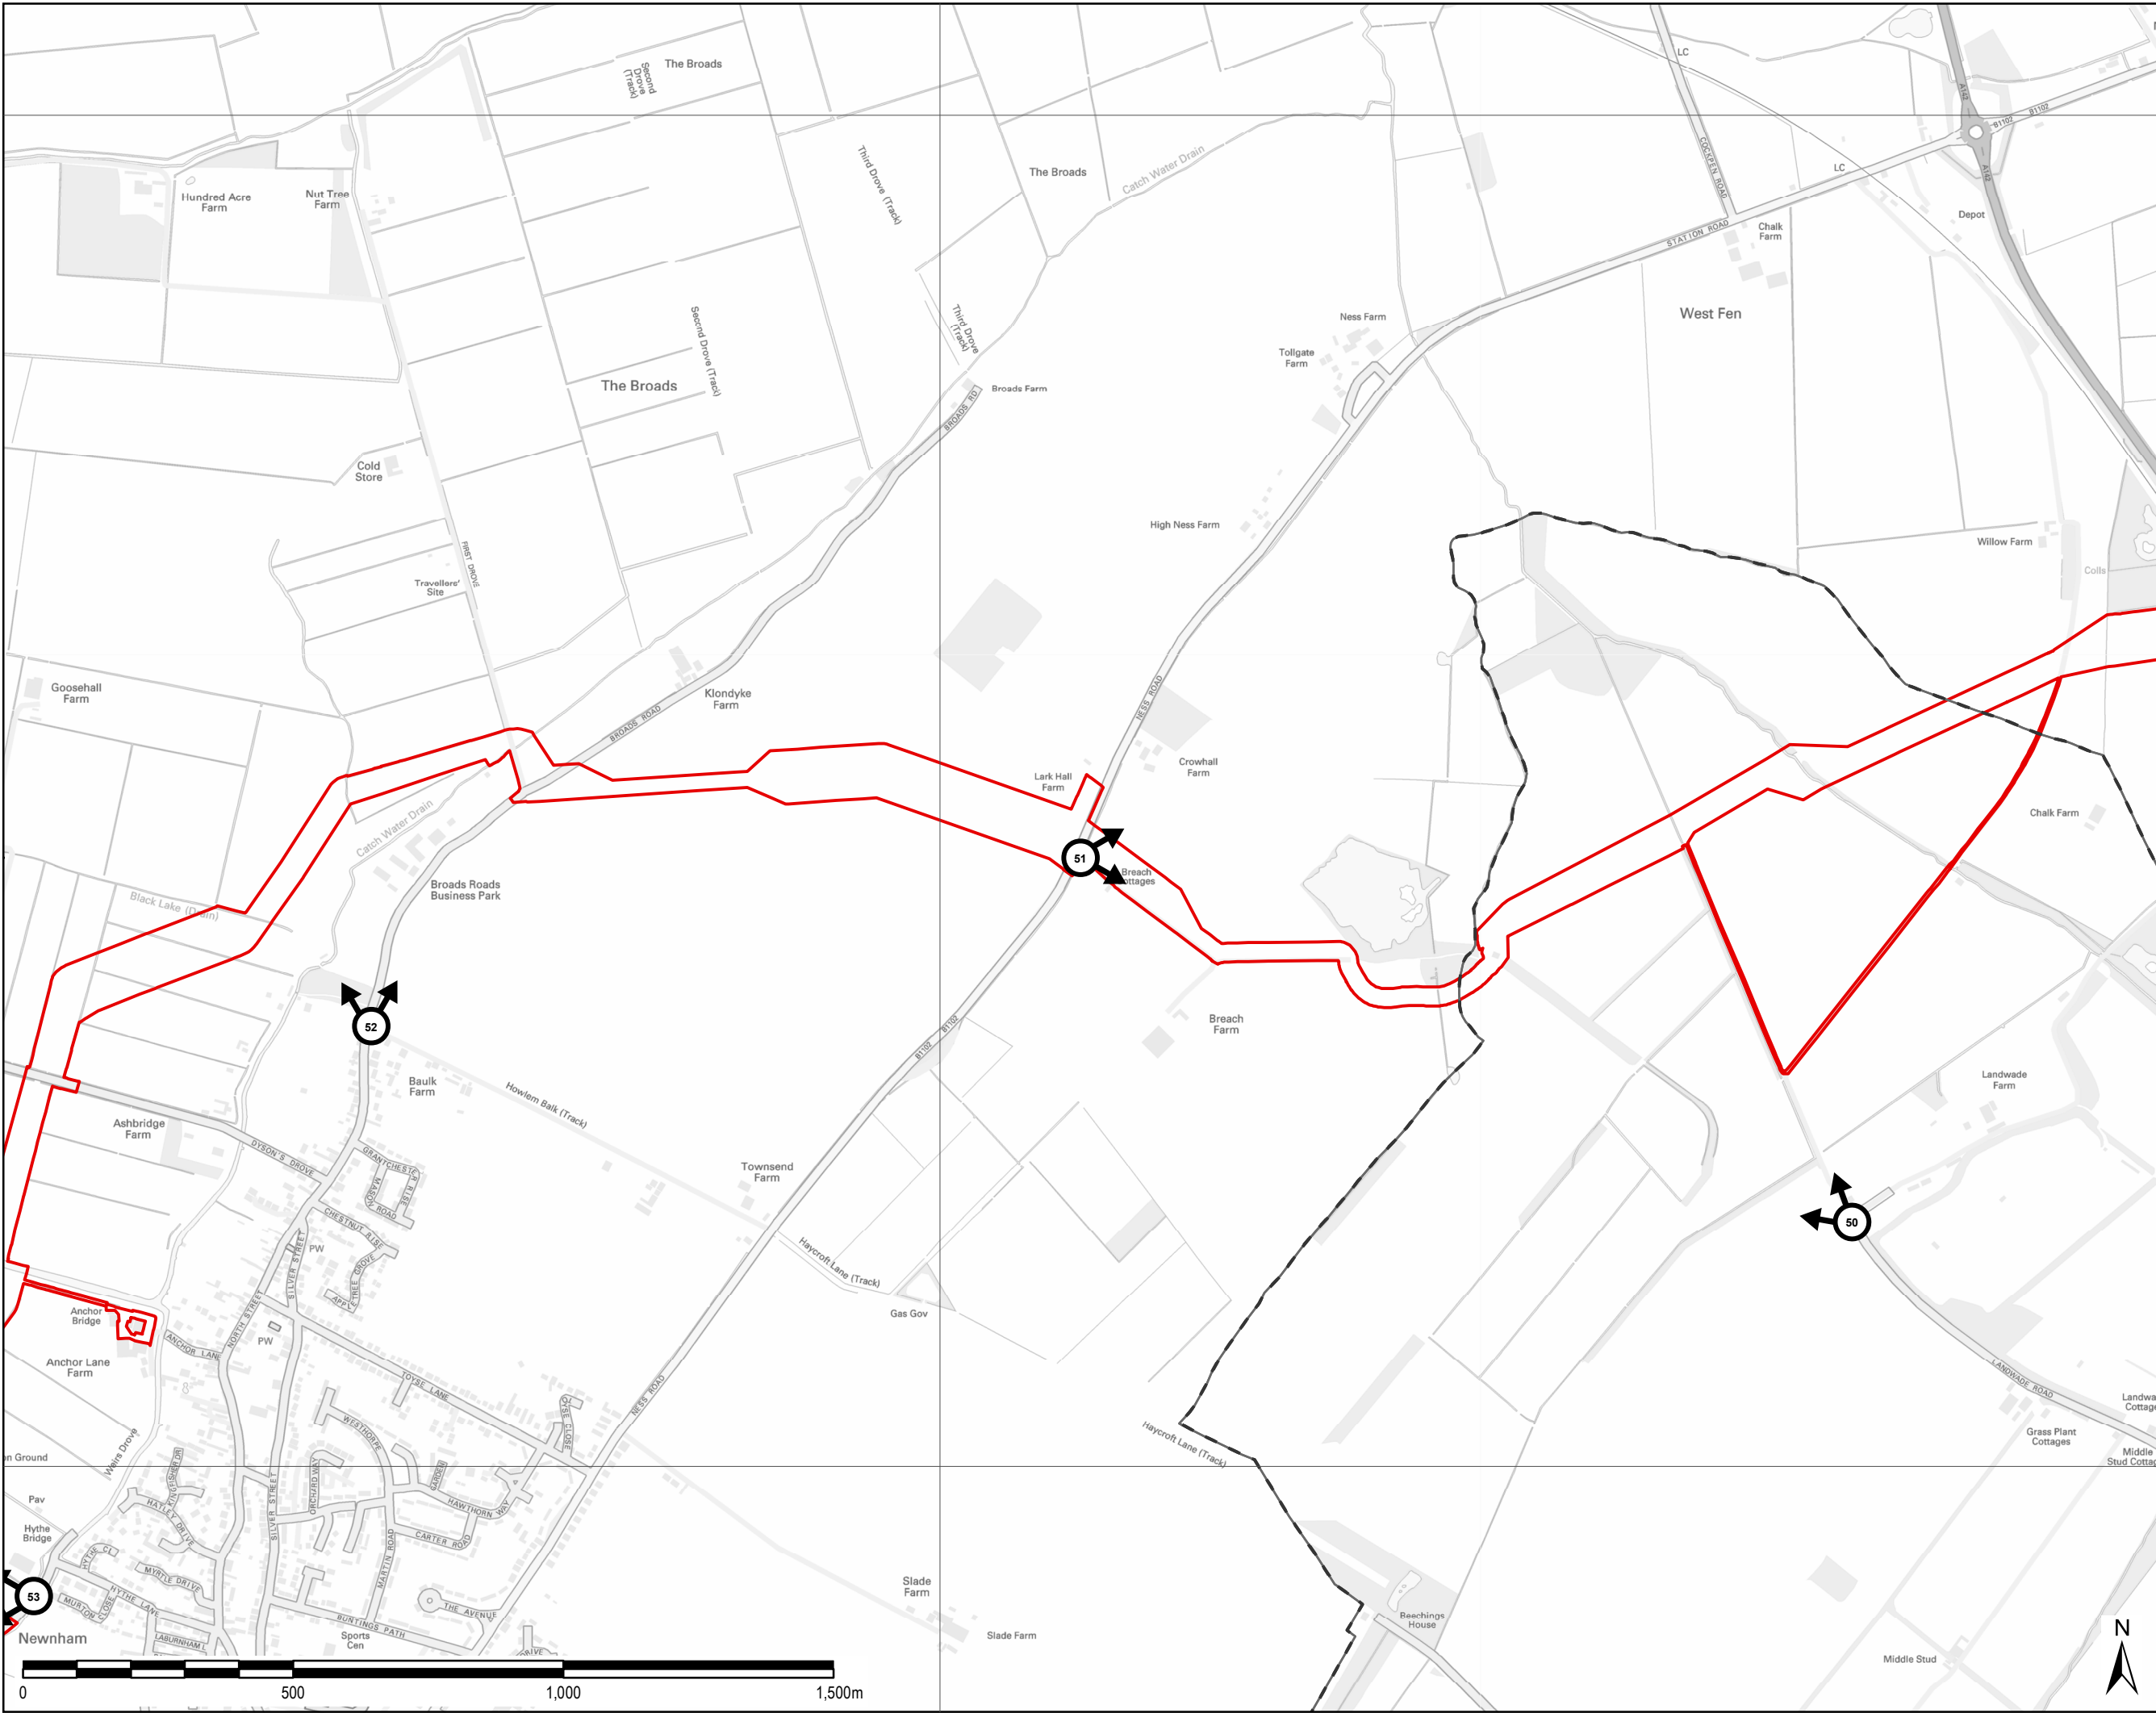


THIS DRAWING IS TO BE USED ONLY FOR THE PURPOSE OF ISSUE THAT IT WAS ISSUED FOR AND IS SUBJECT TO AMENDMENT

**LEGEND**

- The Order Limits
- County Boundary
- District Boundary
- 2km Area of Search
- Representative Viewpoint

Copyright:  
Contains OS data © Crown copyright and database right 2021  
Contains public sector information licensed under the Open Government Licence v3.0

NOTE:  
Document Reference: EN010106/APPI6.3  
APFP Regulation: 5(2)(a)

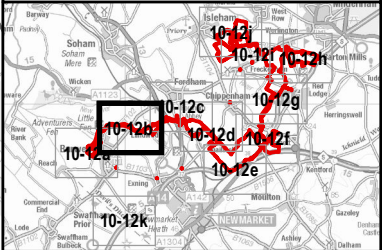

Purpose of Issue  
**FOR DCO SUBMISSION**

Client  
**SUNNICA LTD**

Project Title

Drawing Title  
**FIGURE 10-12B  
VISUAL RECEPTOR PLAN  
ZOOM IN  
2 OF 11**

Drawn AD	Checked JR	Approved NC	Date 18/10/2022
AECOM Internal Project No. <b>60589004</b>		Scale @ A3 <b>1:11,290</b>	

THIS DOCUMENT HAS BEEN PREPARED PURSUANT TO AND IS SUBJECT TO THE TERMS OF AECOM'S APPOINTMENT BY ITS CLIENT. AECOM ACCEPTS NO LIABILITY FOR ANY USE OF THIS DOCUMENT OTHER THAN BY ITS ORIGINAL CLIENT OR FOLLOWING AECOM'S EXPRESS AGREEMENT TO SUCH USE, AND ONLY FOR THE PURPOSES FOR WHICH IT WAS PREPARED AND PROVIDED.


AECOM  
Unit 1 Wellbrook Court,  
Gilton,  
Cambridge, CB3 0NA  
United Kingdom  
Telephone (01223) 488000  
www.aecom.com

**AECOM**

Drawing Number <b>60589004_ES_LSP_019</b>	Rev <b>1</b>
--	-----------------



File Name: \\eu.aecomnet.com\UK\UKCBG1\bbst\PR-334327\_Sunnica\_Energy\_Farm\400\_Technical Disciplines\17\_GIS\LayoutES\Chapter 10 - Landscape\221018\_SunnicaEnergyFarm\_Figure10-12\_VisualReceptorPlan\_ZoomIns.mxd

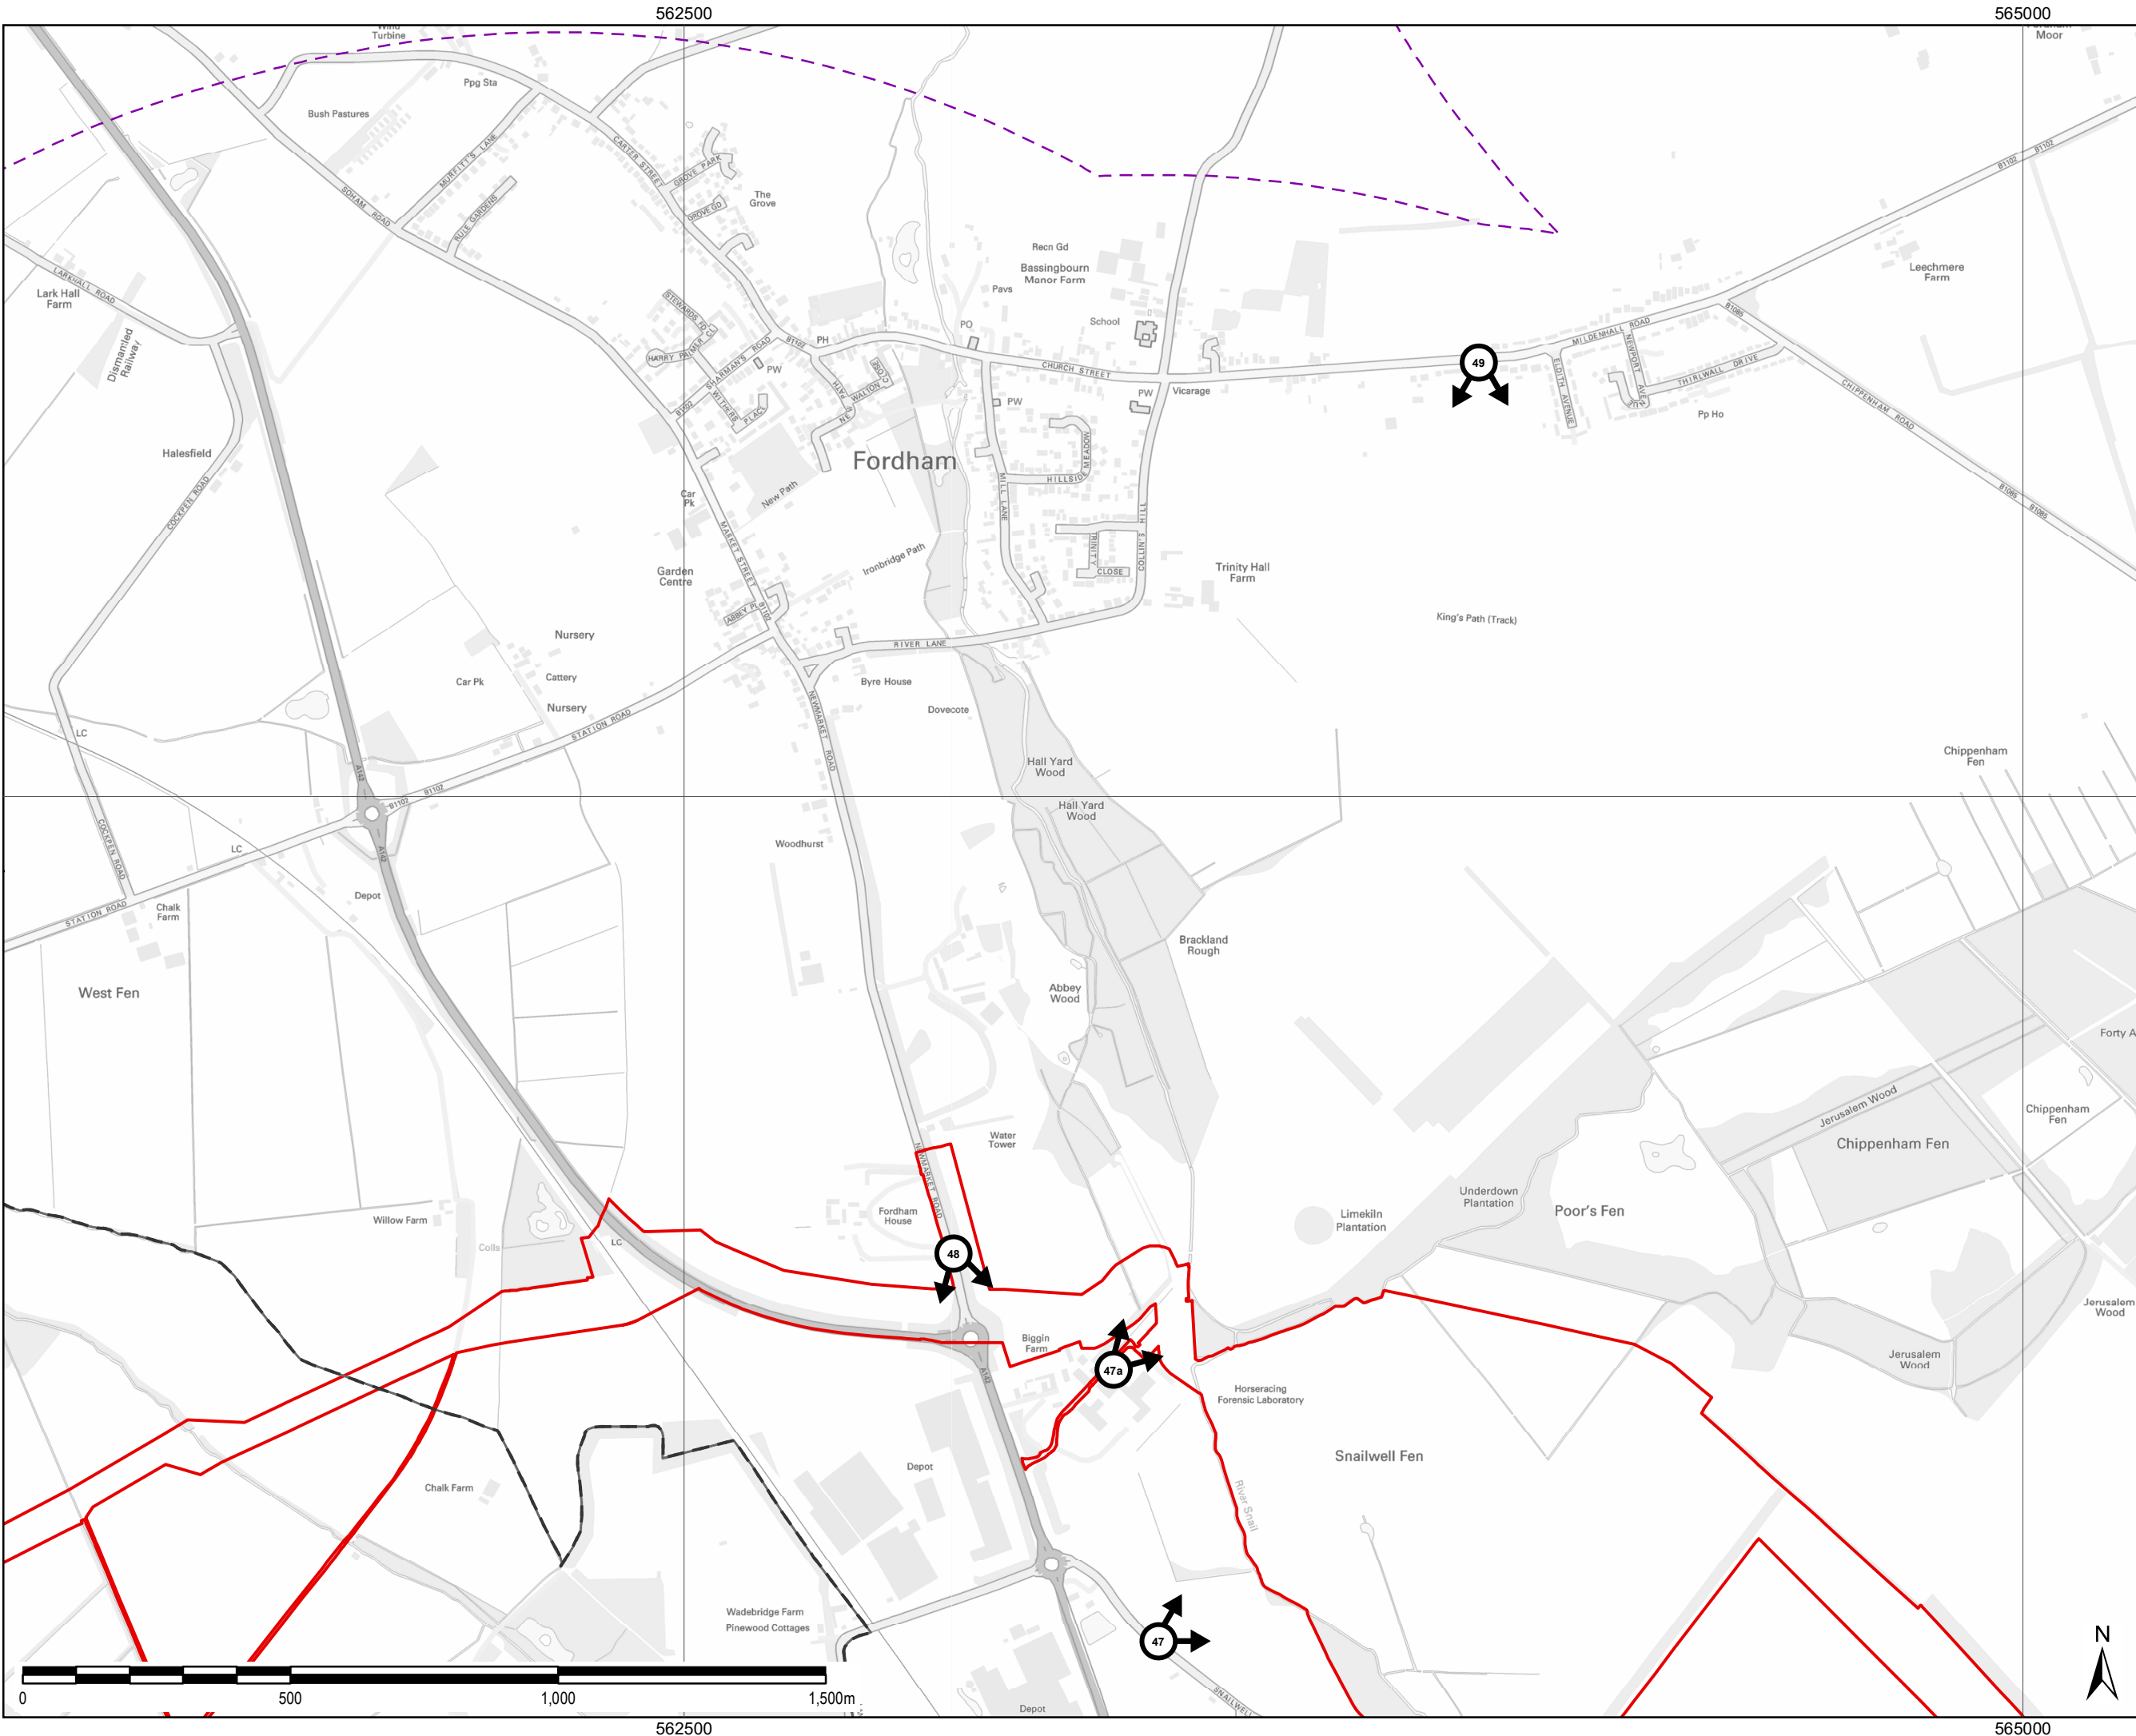


THIS DRAWING IS TO BE USED ONLY FOR THE PURPOSE OF ISSUE THAT IT WAS ISSUED FOR AND IS SUBJECT TO AMENDMENT

### LEGEND

- The Order Limits
- County Boundary
- District Boundary
- 2km Area of Search
- Representative Viewpoint

Copyright:  
Contains OS data © Crown copyright and database right 2021  
Contains public sector information licensed under the Open Government Licence v3.0

NOTE:  
Document Reference: EN010106/APP/6.3  
APP Regulation: 5(2)(a)

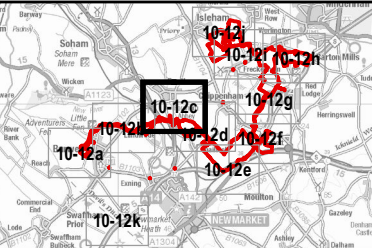

Purpose of Issue  
**FOR DCO SUBMISSION**

Client  
**SUNNICA LTD**

Project Title

Drawing Title  
**FIGURE 10-12C  
VISUAL RECEPTOR PLAN  
ZOOM IN  
3 OF 11**

Drawn AD	Checked JR	Approved NC	Date 18/10/2022
AECOM Internal Project No. 60589004		Scale @ A3 1:11,290	

THIS DOCUMENT HAS BEEN PREPARED PURSUANT TO AND SUBJECT TO THE TERMS OF AECOM'S APPOINTMENT BY ITS CLIENT. AECOM ACCEPTS NO LIABILITY FOR ANY USE OF THIS DOCUMENT OTHER THAN BY ITS ORIGINAL CLIENT OR FOLLOWING AECOM'S EXPRESS AGREEMENT TO SUCH USE, AND ONLY FOR THE PURPOSES FOR WHICH IT WAS PREPARED AND PROVIDED.


AECOM  
Unit 1 Wellbrook Court,  
Gilton,  
Cambridge, CB3 0NA  
United Kingdom  
Telephone (01223) 486000  
www.aecom.com

**AECOM**

Drawing Number <b>60589004_ES_LSP_020</b>	Rev <b>1</b>
--	-----------------



File Name: \\au.aecomnet.com\UK\UKCBG1\jobs\PR-334327\_Sunnica\_Energy\_Farm\Figure10-12\_VisualReceptorPlan\_ZoomIns.mxd

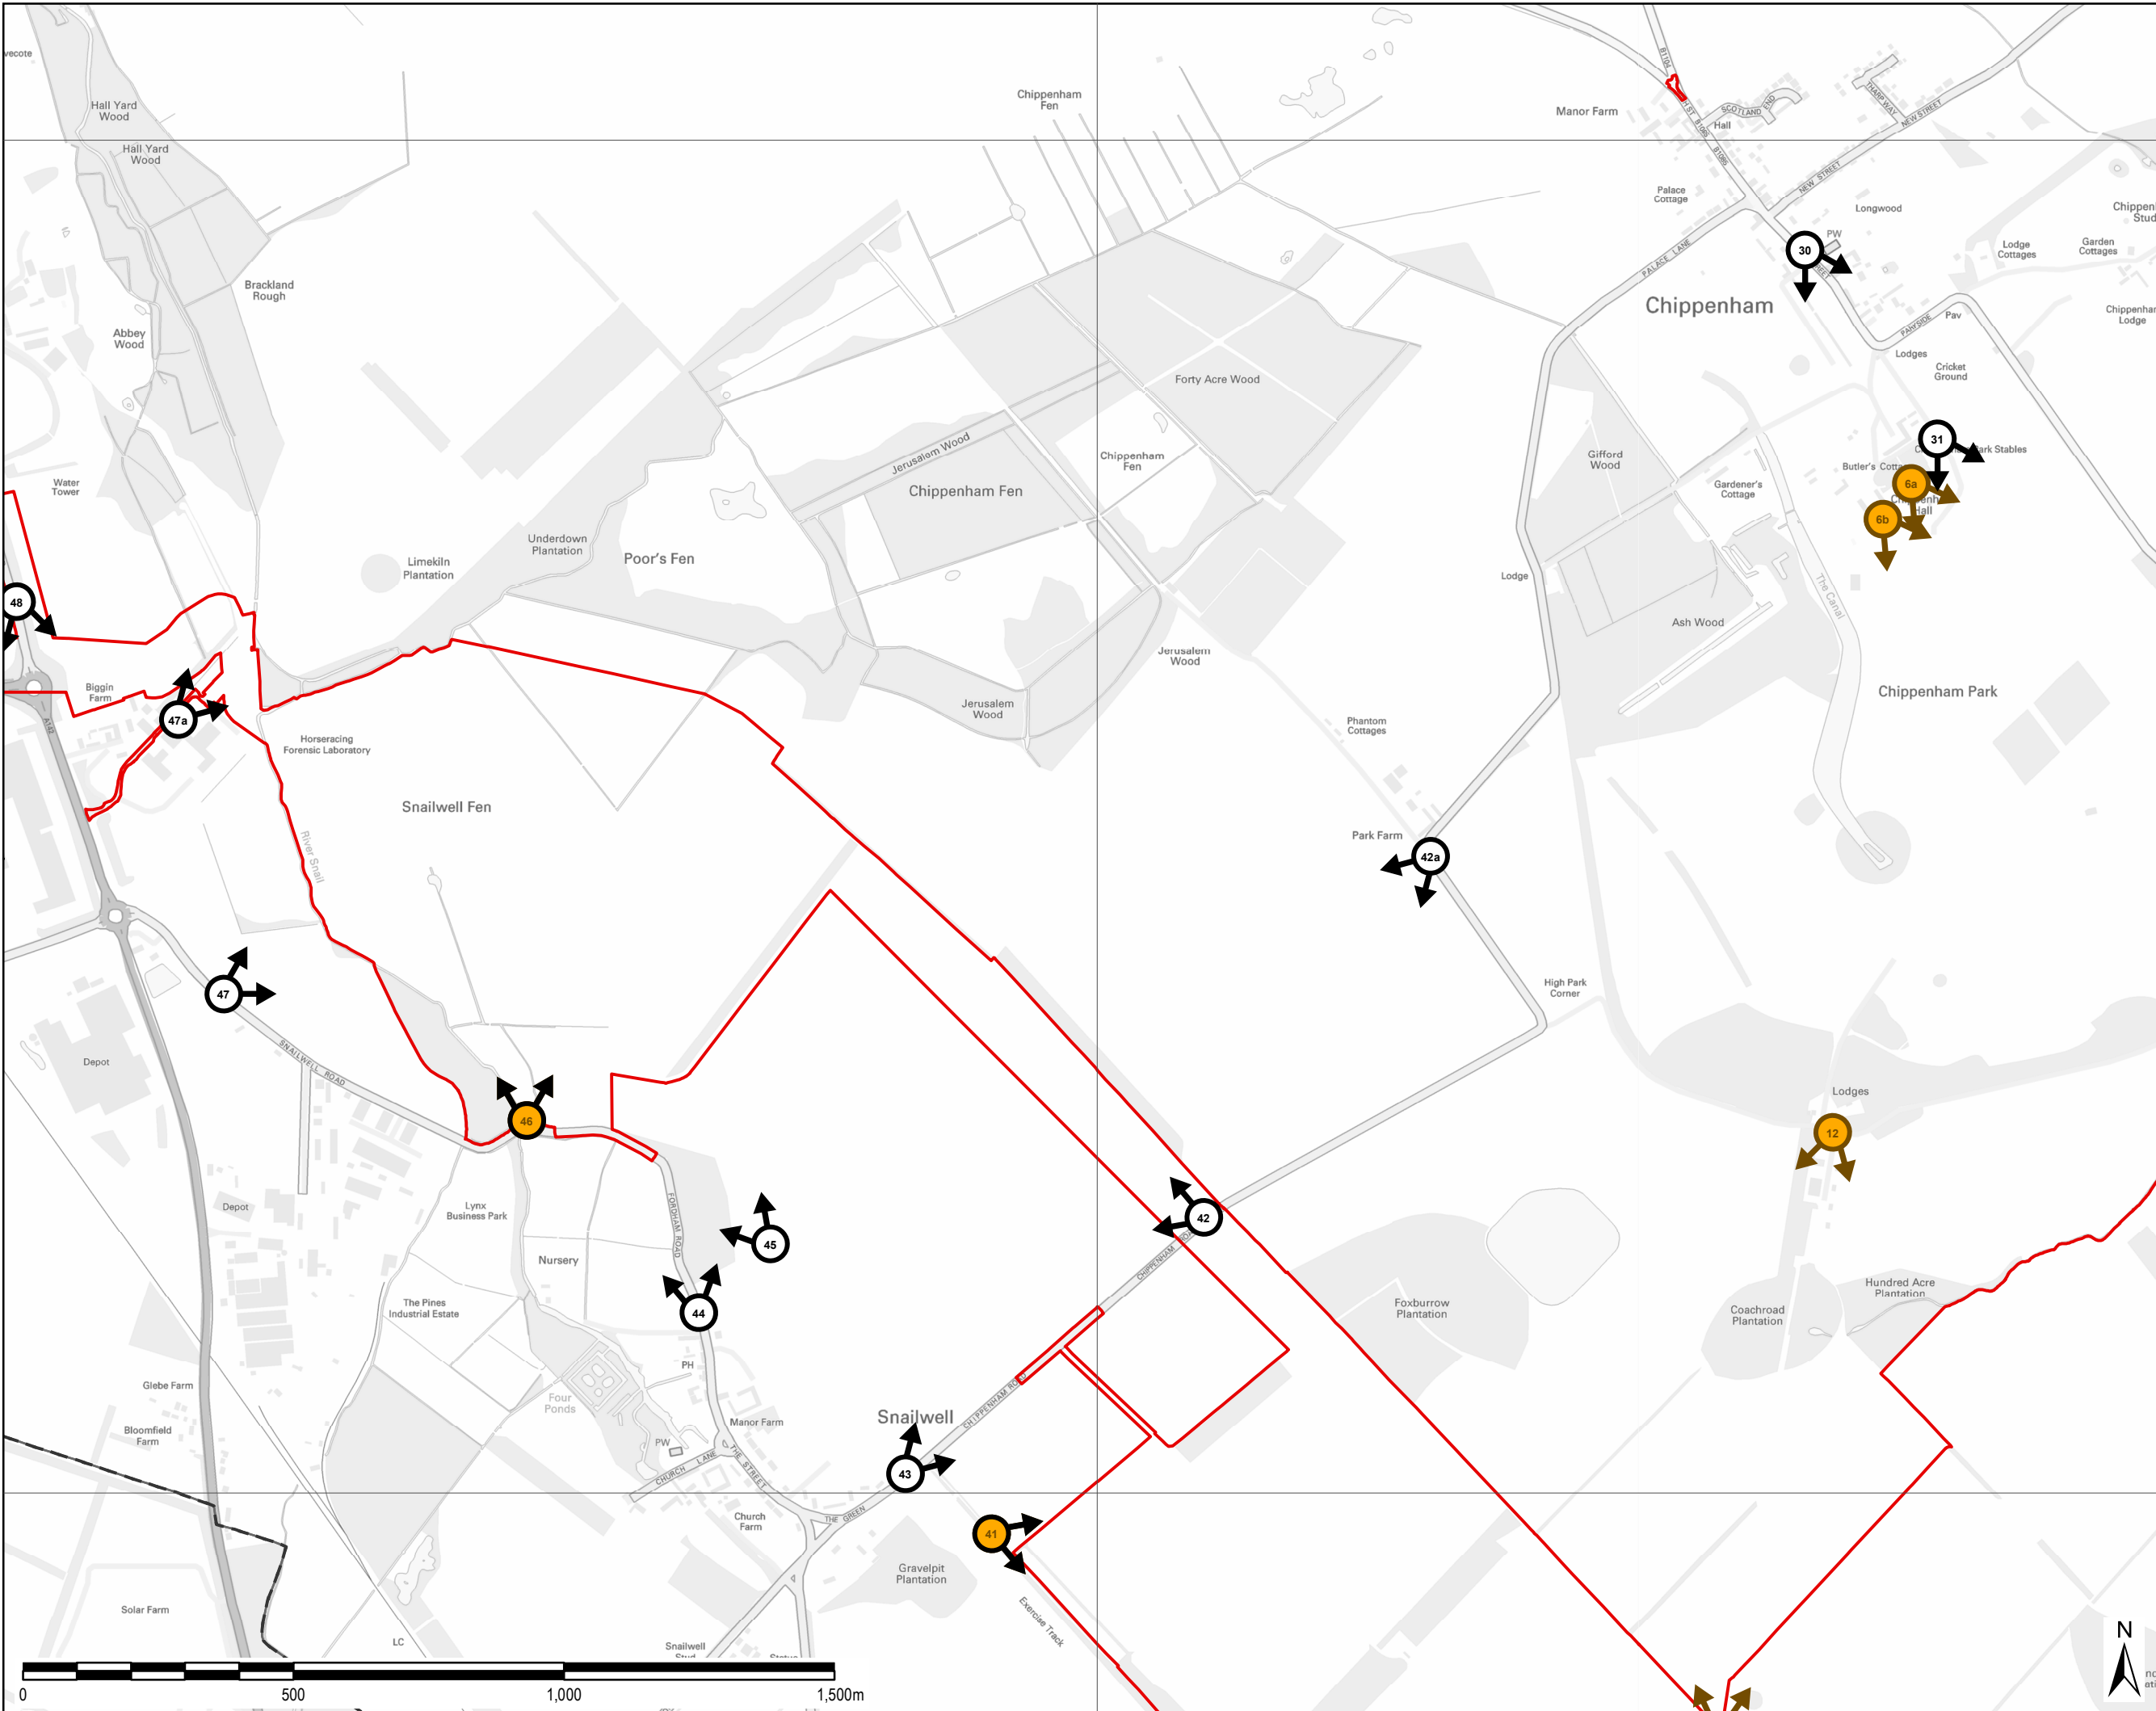

THIS DRAWING IS TO BE USED ONLY FOR THE PURPOSE OF ISSUE THAT IT WAS ISSUED FOR AND IS SUBJECT TO AMENDMENT

**LEGEND**

- The Order Limits
- County Boundary
- District Boundary
- 2km Area of Search
- Representative Viewpoint
- Representative and Heritage Viewpoint
- Heritage Viewpoint

Copyright:  
Contains OS data © Crown copyright and database right 2021  
Contains public sector information licensed under the Open Government Licence v3.0

NOTE:  
Document Reference: EN010106/APPI6.3  
APFP Regulation: 5(2)(a)

Purpose of Issue  
**FOR DCO SUBMISSION**

Client  
**SUNNICA LTD**

Project Title

Drawing Title  
**FIGURE 10-12D  
VISUAL RECEPTOR PLAN  
ZOOM IN  
4 OF 11**

Drawn AD	Checked JR	Approved NC	Date 18/10/2022
AECOM Internal Project No. 60589004		Scale @ A3 1:11,290	

THIS DOCUMENT HAS BEEN PREPARED PURSUANT TO AND IS SUBJECT TO THE TERMS OF AECOM'S APPOINTMENT BY ITS CLIENT. AECOM ACCEPTS NO LIABILITY FOR ANY USE OF THIS DOCUMENT OTHER THAN BY ITS ORIGINAL CLIENT OR FOLLOWING AECOM'S EXPRESS AGREEMENT TO SUCH USE, AND ONLY FOR THE PURPOSES FOR WHICH IT WAS PREPARED AND PROVIDED.

AECOM  
Unit 1 Wellbrook Court,  
Gilton,  
Cambridge, CB3 0NA  
United Kingdom  
Telephone (01223) 486000  
www.aecom.com


**AECOM**

Drawing Number  
**60589004\_ES\_LSP\_021**

Rev  
**1**




File Name: \\au.aecomnet.com\UK\UKCBG1\lbs\PR-334327\_Sunnica\_Energy\_Farm\400\_Technical Disciplines\17\_GIS\LayoutES\Chapter 10\_Landscape\221018\_SunnicaEnergyFarm\_Figure10-12\_VisualReceptorPlan\_ZoomIns.mxd

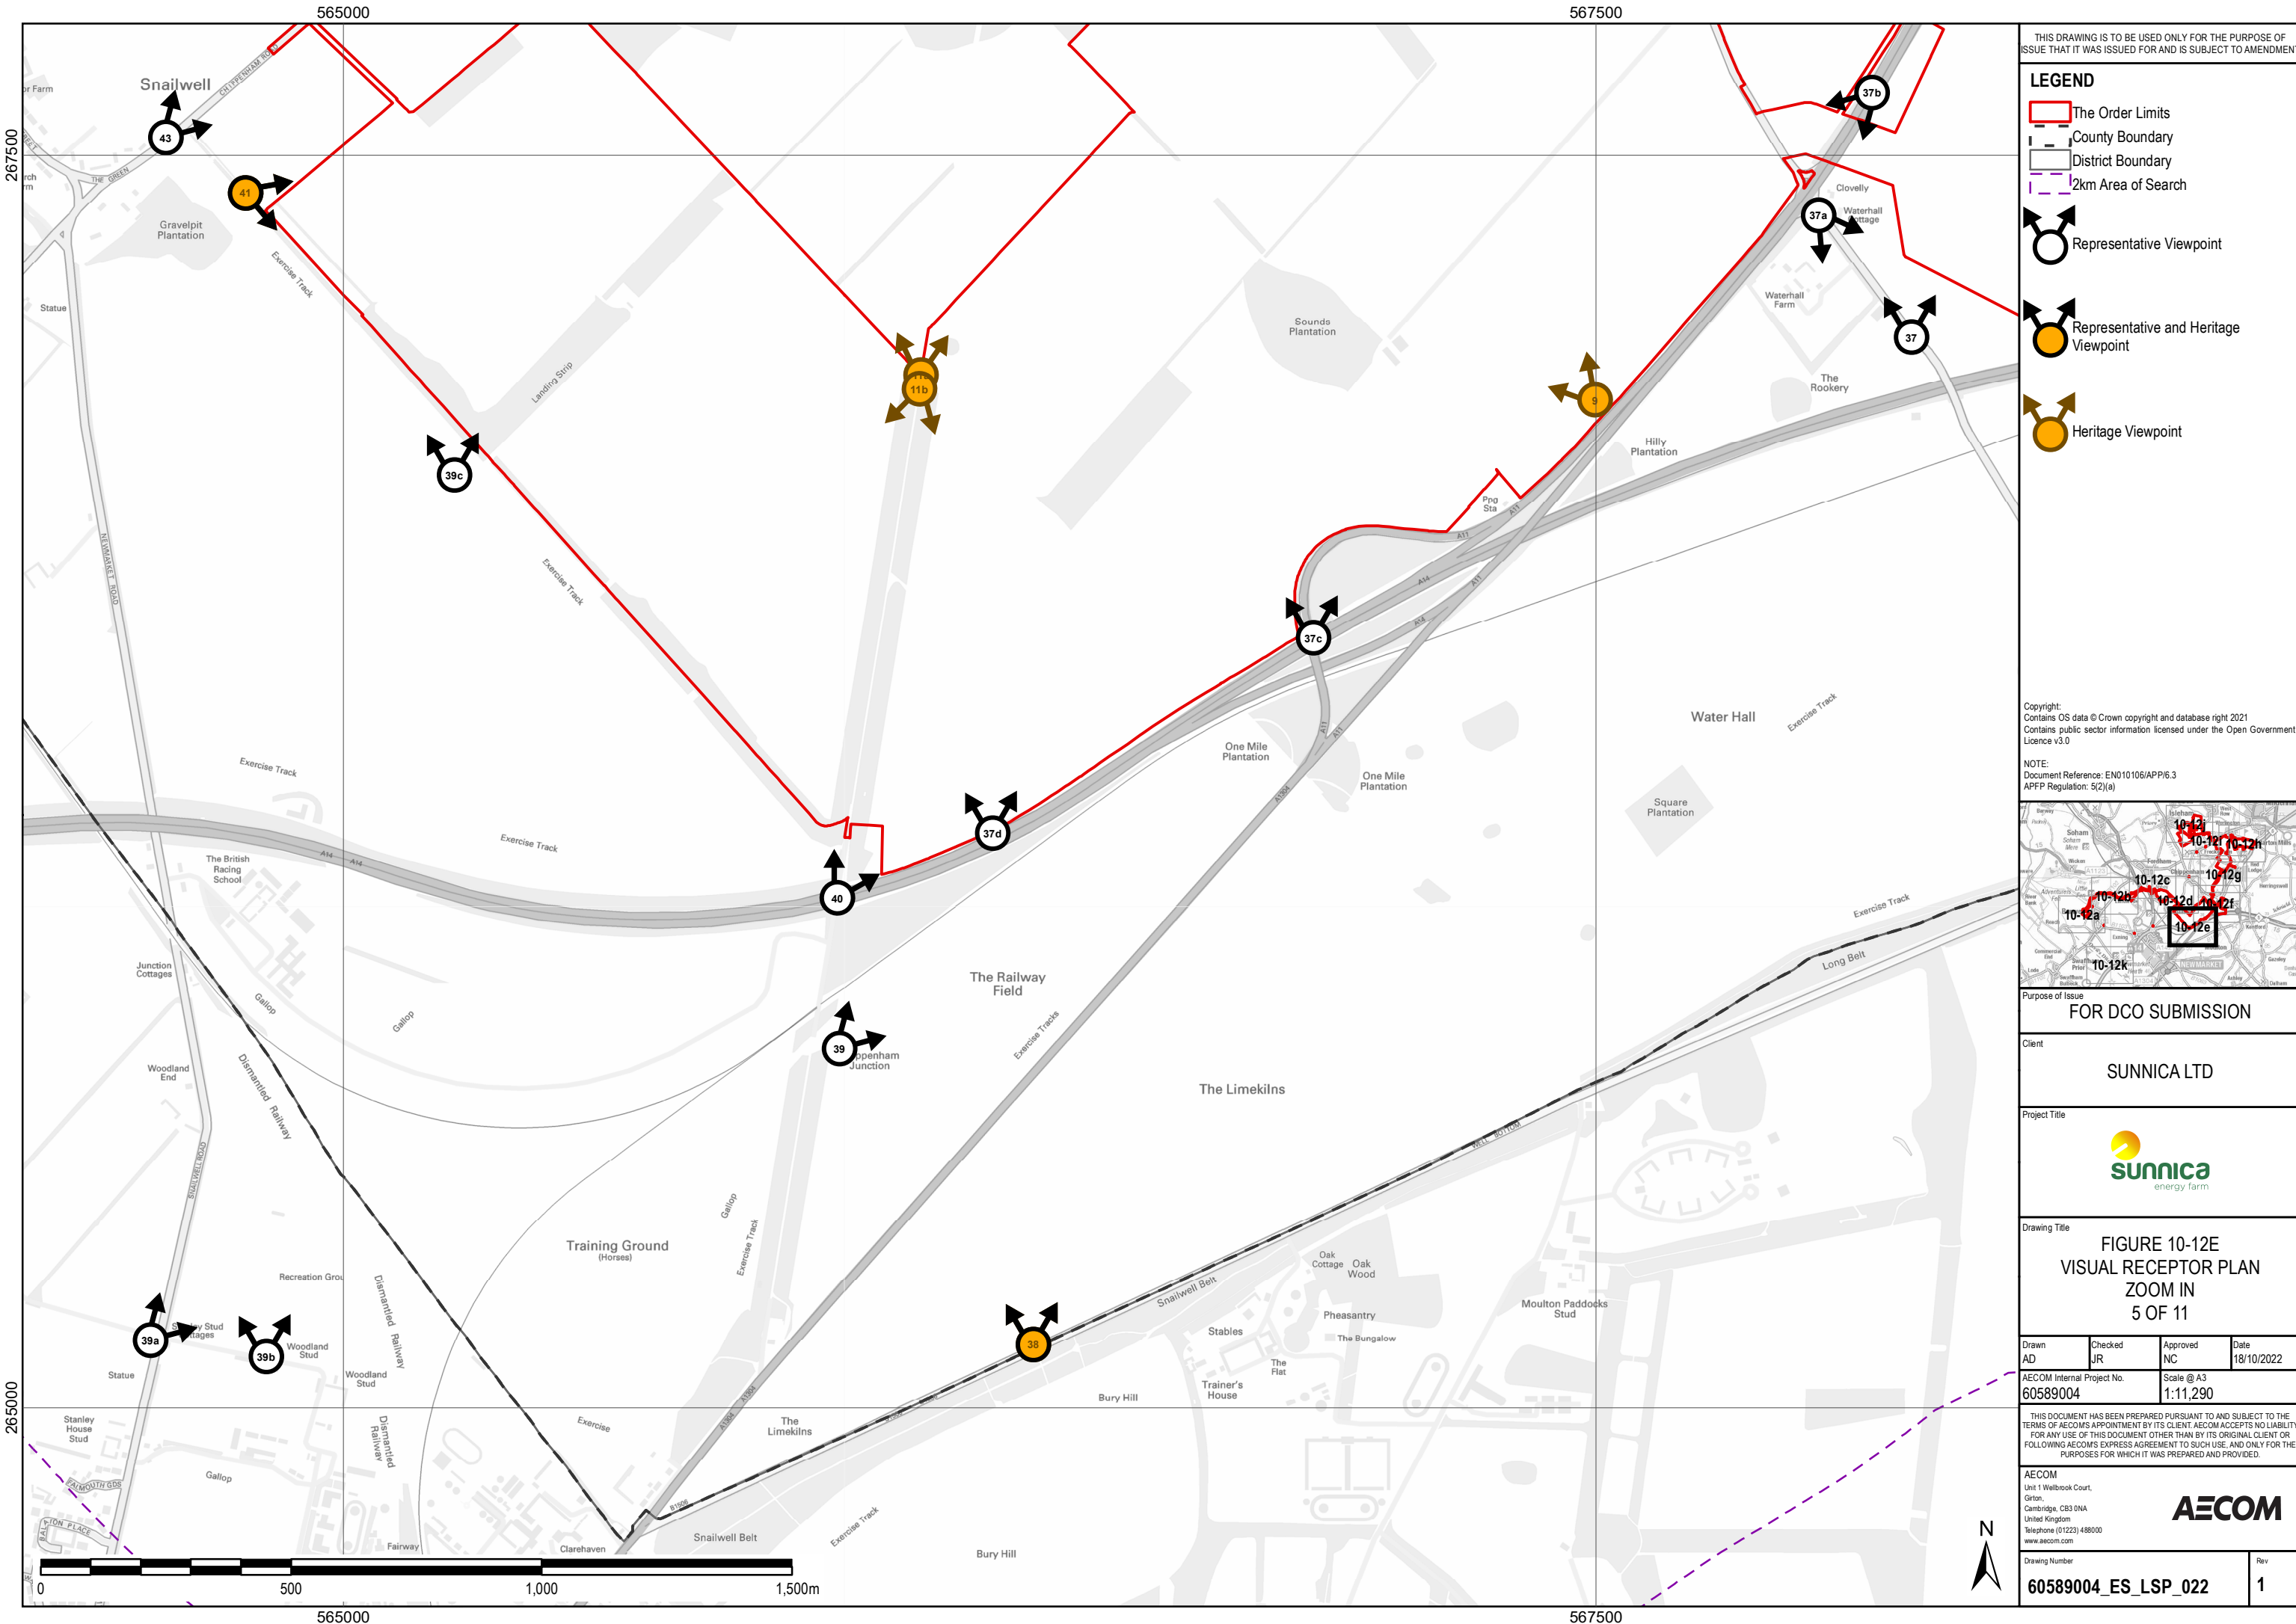



File Name: \\eu.aecomnet.com\UK\UKCBG1\bbst\PR-334327\_Sunnica\_Energy\_Farm\Figure 10-12\_VisualReceptorPlan\_ZoomIns.mxd

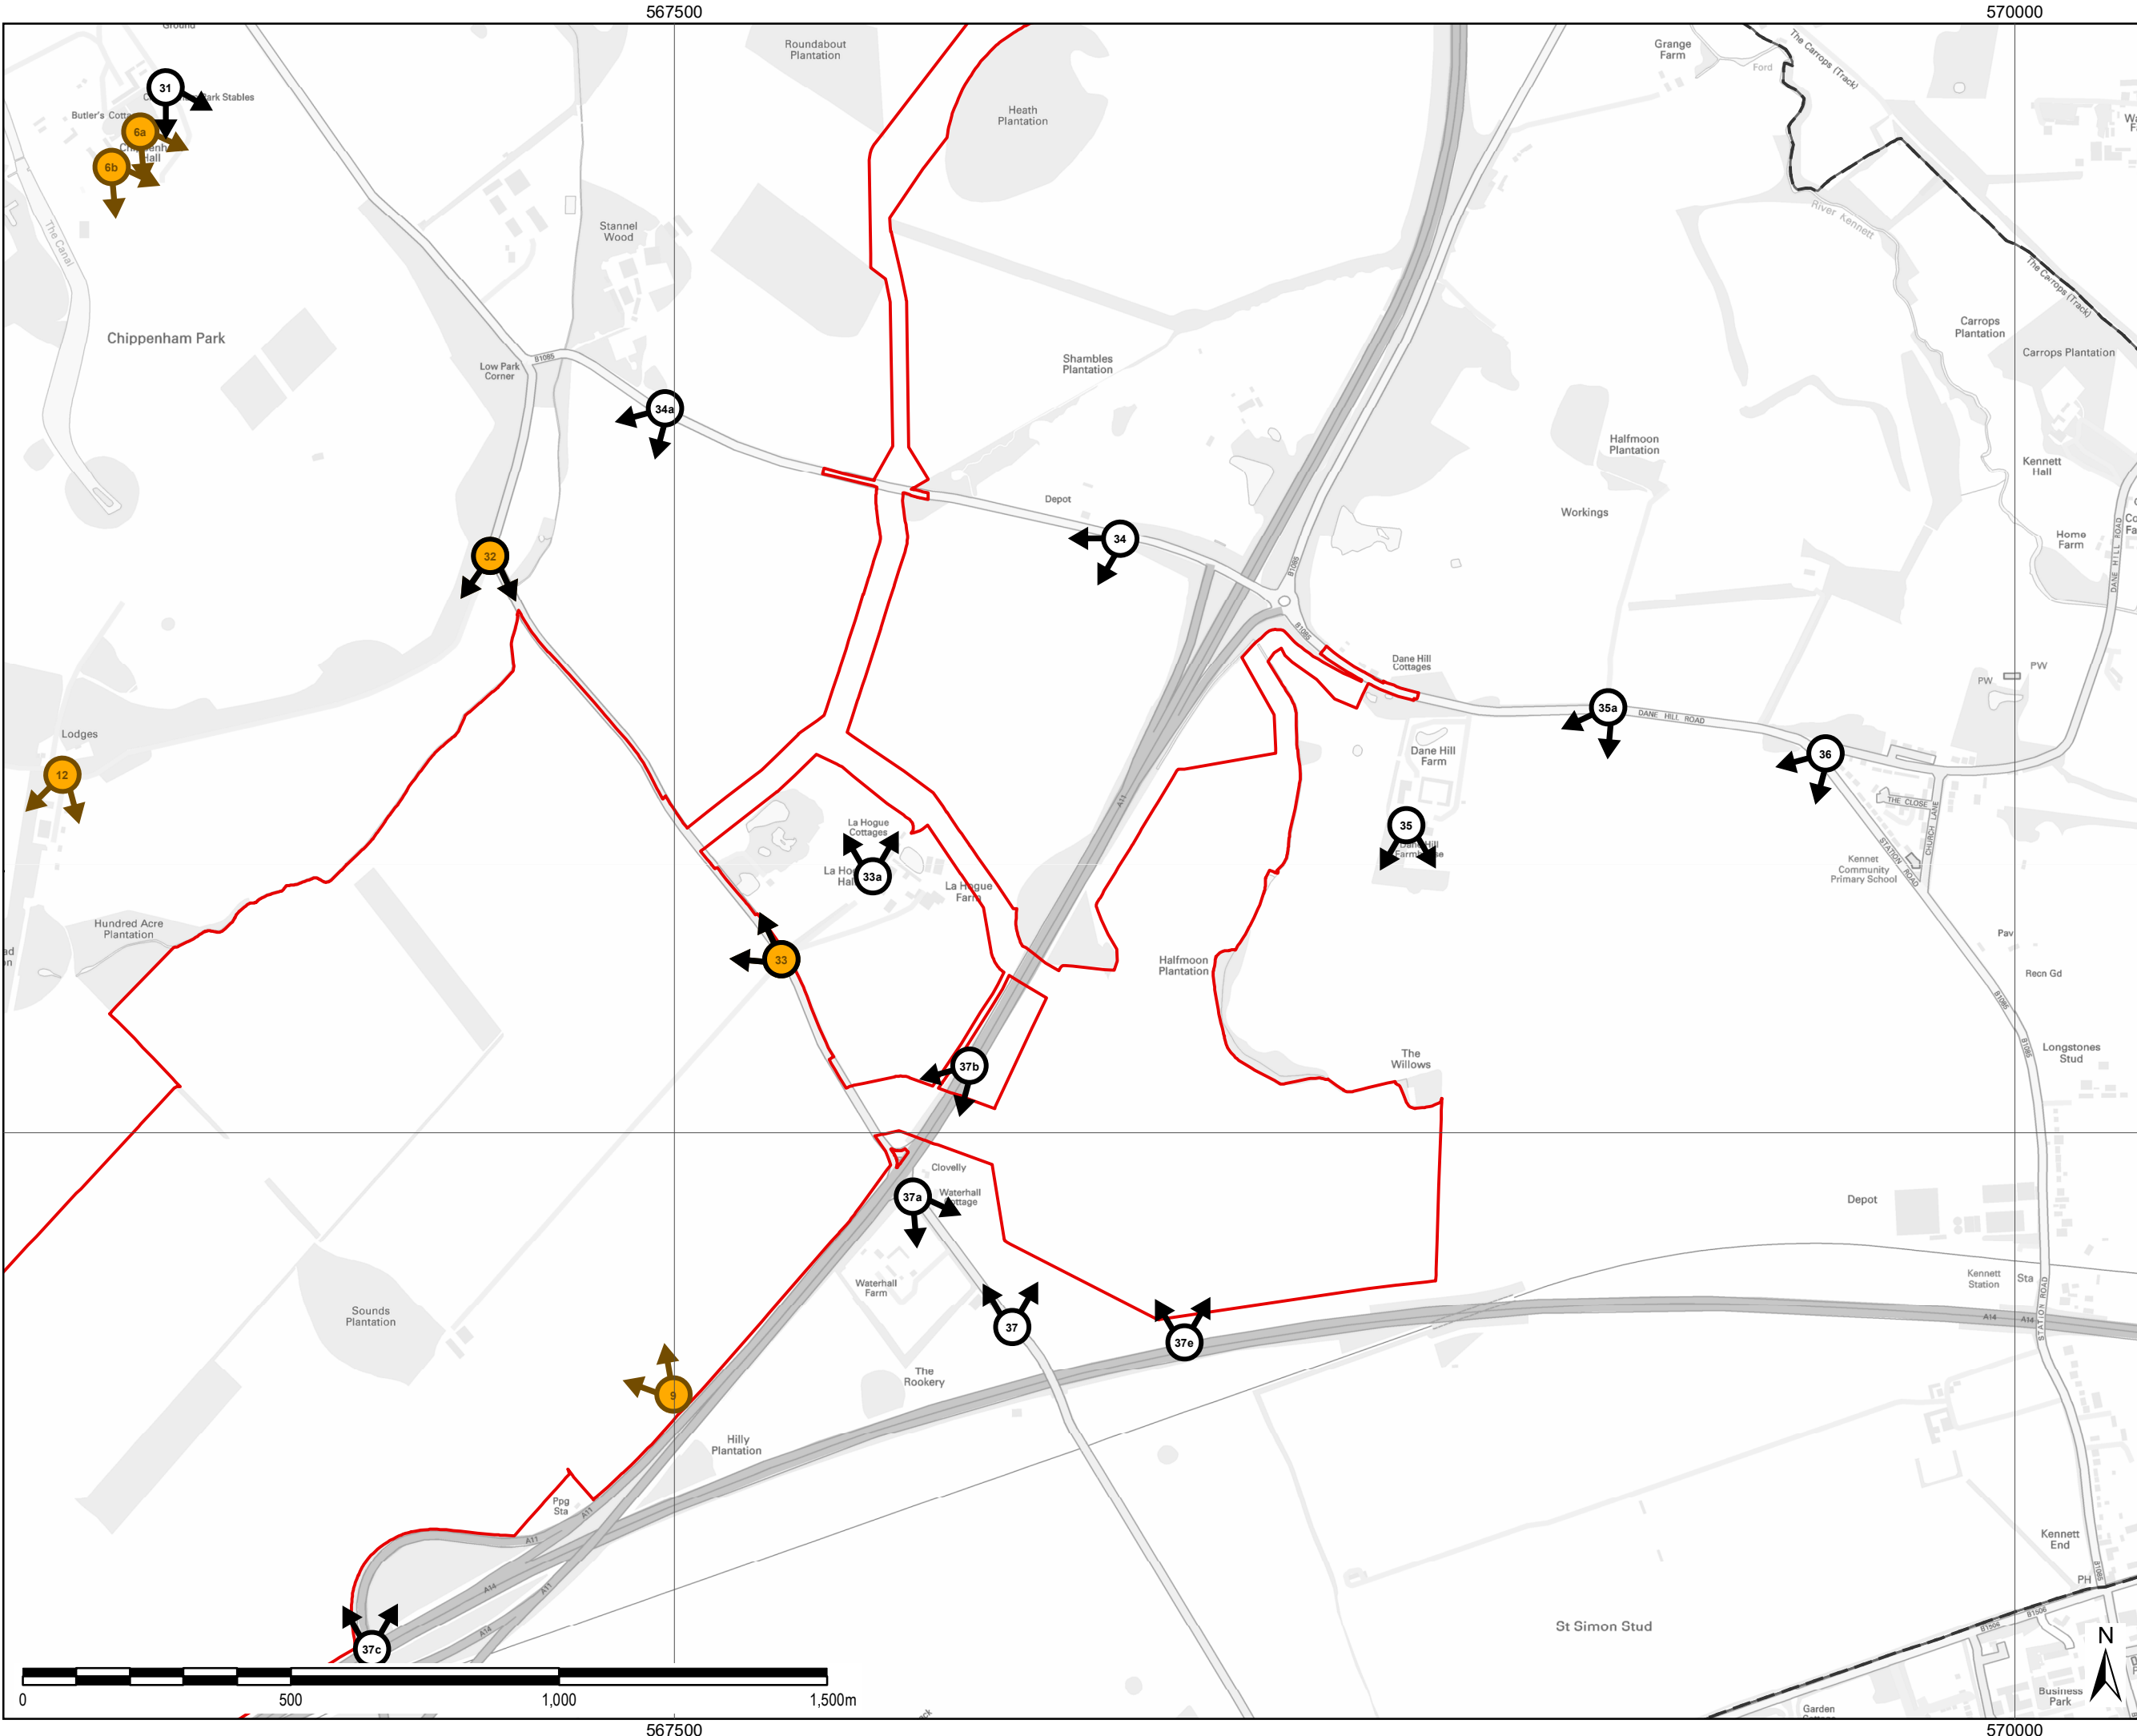

THIS DRAWING IS TO BE USED ONLY FOR THE PURPOSE OF ISSUE THAT IT WAS ISSUED FOR AND IS SUBJECT TO AMENDMENT

**LEGEND**

- The Order Limits
- County Boundary
- District Boundary
- 2km Area of Search
- Representative Viewpoint
- Representative and Heritage Viewpoint
- Heritage Viewpoint

Copyright:  
Contains OS data © Crown copyright and database right 2021  
Contains public sector information licensed under the Open Government Licence v3.0

NOTE:  
Document Reference: EN010106/APP/6.3  
APFP Regulation: 5(2)(a)

Purpose of Issue  
**FOR DCO SUBMISSION**

Client  
**SUNNICA LTD**

Project Title

Drawing Title  
**FIGURE 10-12F  
VISUAL RECEPTOR PLAN  
ZOOM IN  
6 OF 11**

Drawn AD	Checked JR	Approved NC	Date 18/10/2022
AECOM Internal Project No. <b>60589004</b>		Scale @ A3 <b>1:11,290</b>	


THIS DOCUMENT HAS BEEN PREPARED PURSUANT TO AND IS SUBJECT TO THE TERMS OF AECOM'S APPOINTMENT BY ITS CLIENT. AECOM ACCEPTS NO LIABILITY FOR ANY USE OF THIS DOCUMENT OTHER THAN BY ITS ORIGINAL CLIENT OR FOLLOWING AECOM'S EXPRESS AGREEMENT TO SUCH USE, AND ONLY FOR THE PURPOSES FOR WHICH IT WAS PREPARED AND PROVIDED.

AECOM Unit 1 Wellbrook Court, Gilton, Cambridge, CB3 0NA United Kingdom Telephone (01223) 488000 www.aecom.com	
--	--

Drawing Number <b>60589004_ES_LSP_023</b>	Rev <b>1</b>
--	-----------------



File Name: \\au.aecomnet.com\UK\UKCBG1\bbst\PR-334327\_Sunnica\_Energy\_Farm\400\_Technical Disciplines\17\_GIS\Layout\ES\Chapter 10\_Landscape\22\1018\_SunnicaEnergyFarm\_Figure10-12\_VisualReceptorPlan\_ZoomIns.mxd

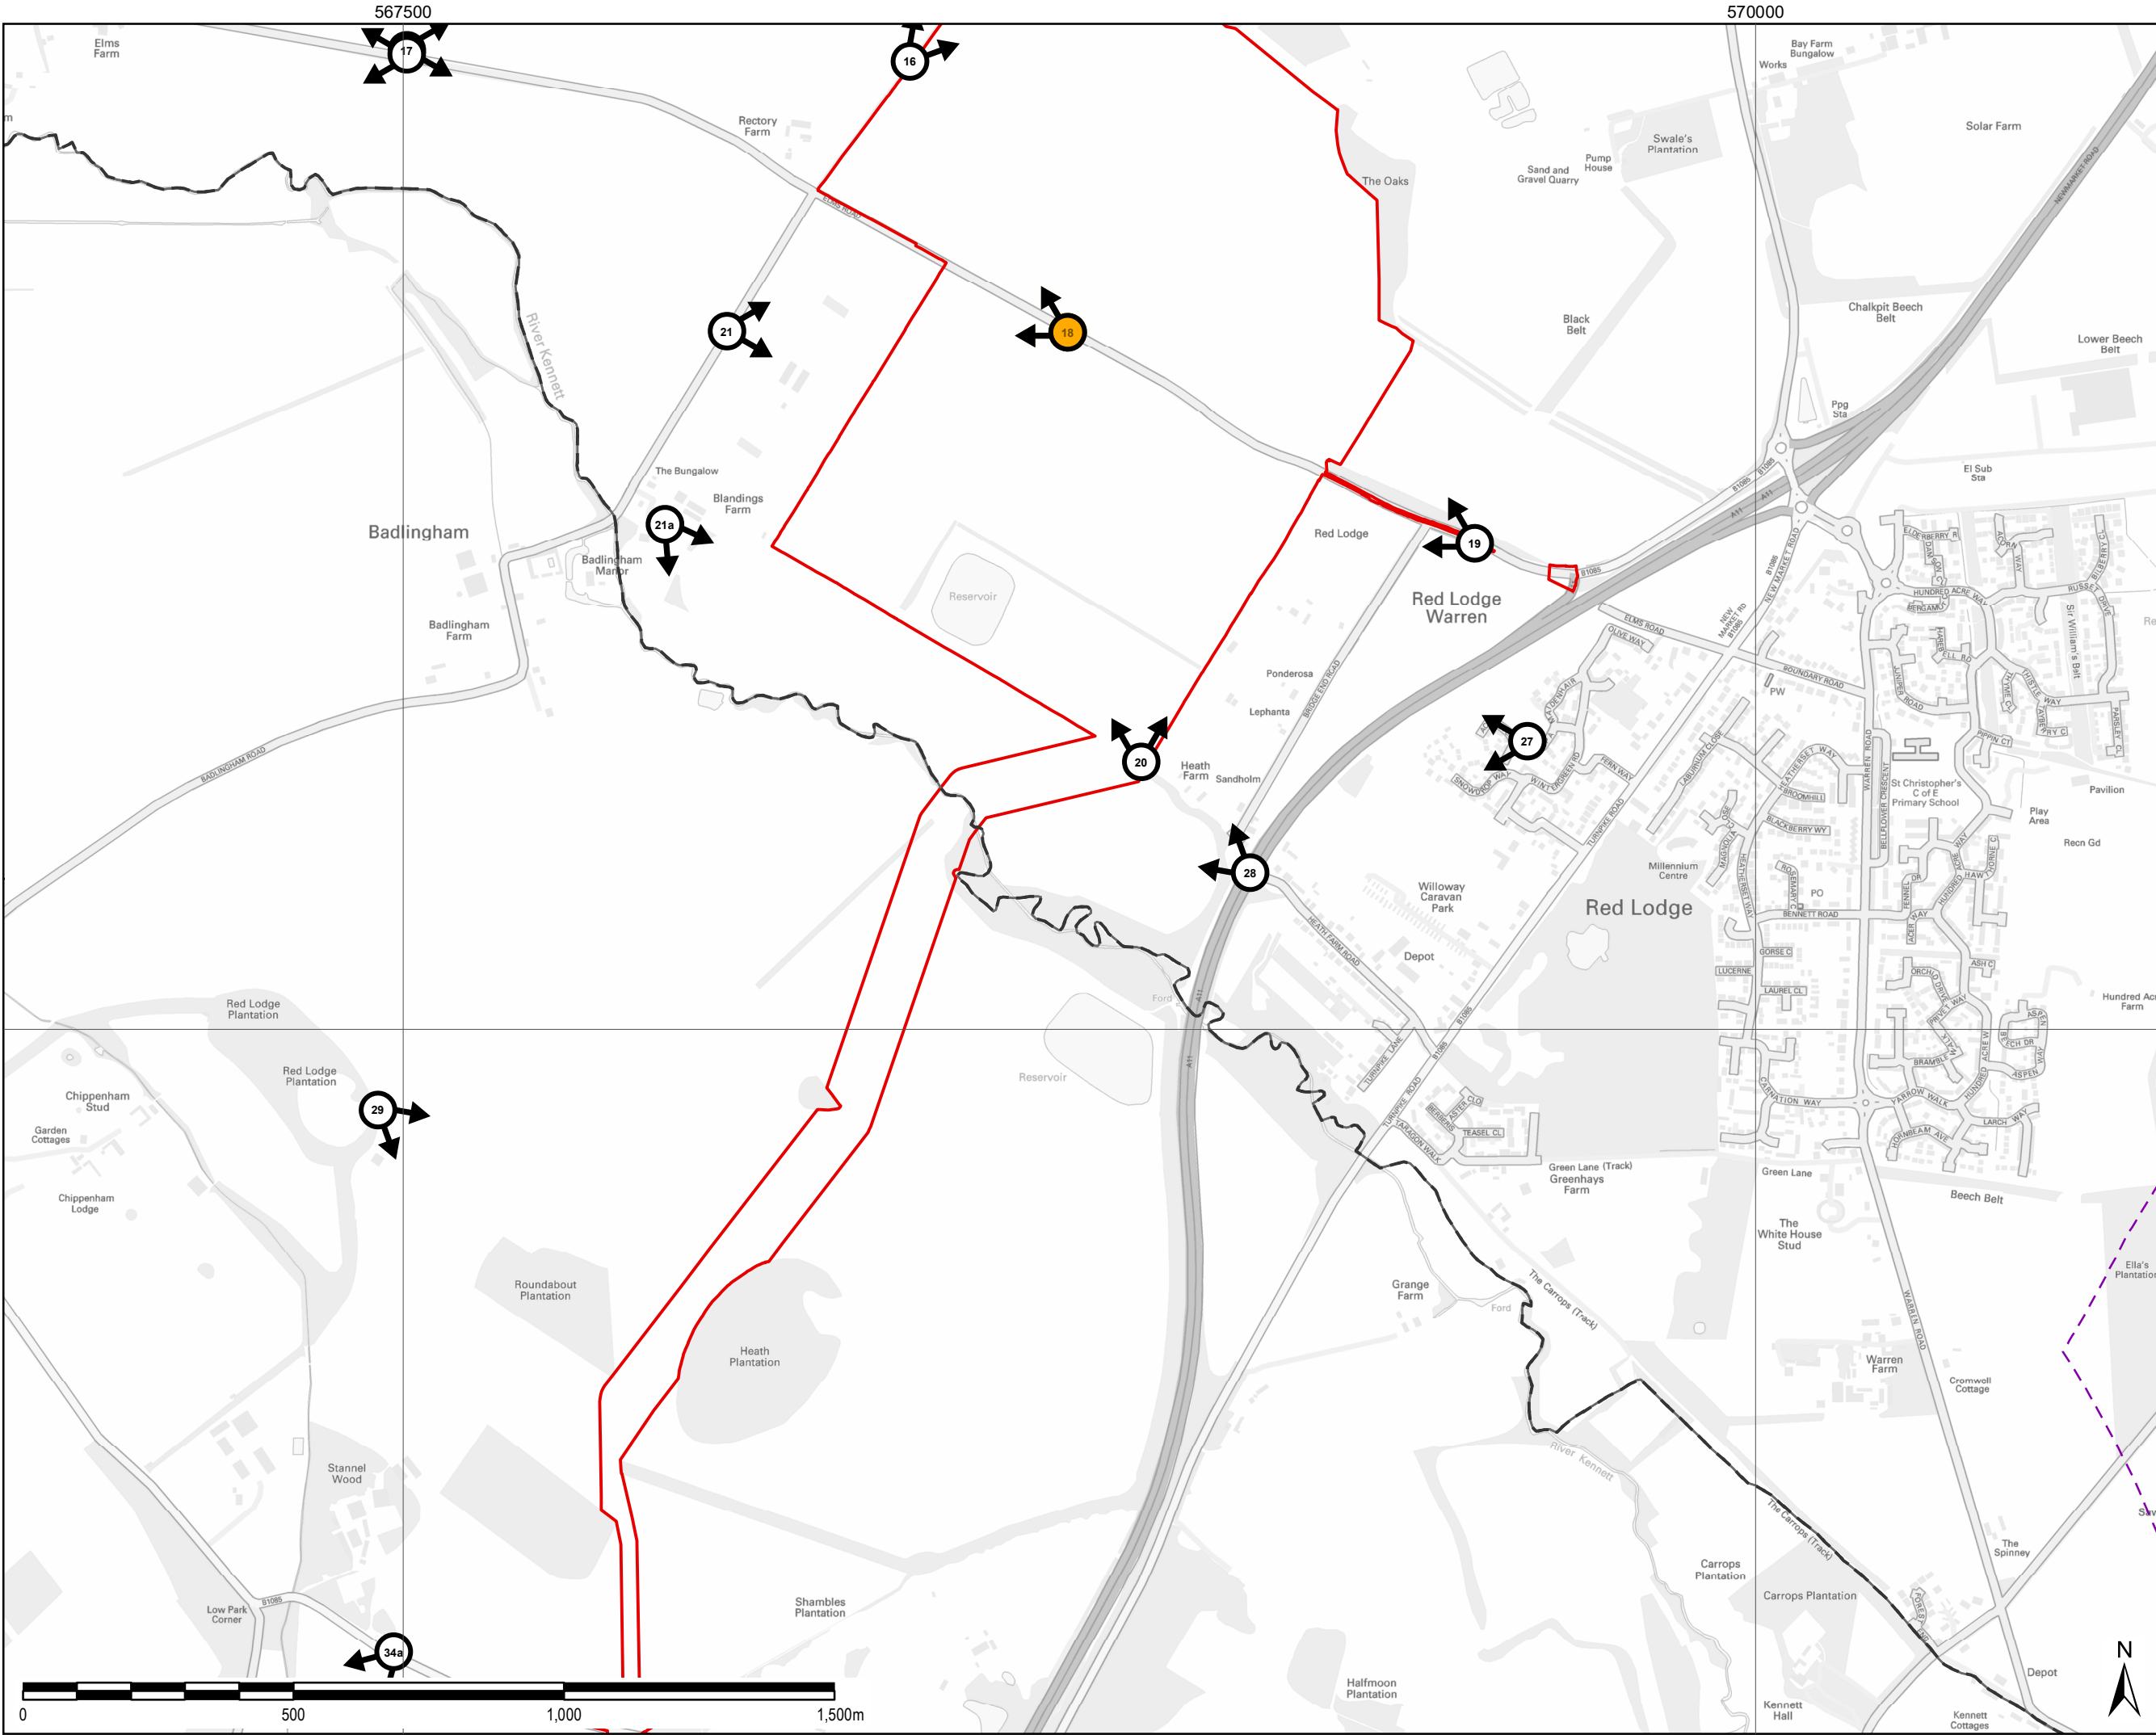


THIS DRAWING IS TO BE USED ONLY FOR THE PURPOSE OF ISSUE THAT IT WAS ISSUED FOR AND IS SUBJECT TO AMENDMENT

**LEGEND**

- The Order Limits
- County Boundary
- District Boundary
- 2km Area of Search
- Representative Viewpoint
- Representative and Heritage Viewpoint
- Heritage Viewpoint

Copyright:  
Contains OS data © Crown copyright and database right 2021  
Contains public sector information licensed under the Open Government Licence v3.0

NOTE:  
Document Reference: EN010106/APP/6.3  
APFP Regulation: 5(2)(a)

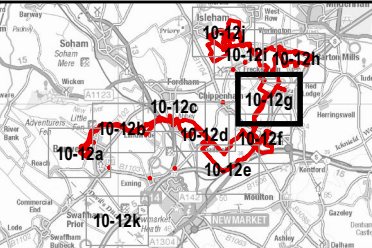

Purpose of Issue  
**FOR DCO SUBMISSION**

Client  
**SUNNICA LTD**

Project Title

Drawing Title  
**FIGURE 10-12G  
VISUAL RECEPTOR PLAN  
ZOOM IN  
7 OF 11**

Drawn AD	Checked JR	Approved NC	Date 18/10/2022
AECOM Internal Project No. 60589004		Scale @ A3 1:11,290	

THIS DOCUMENT HAS BEEN PREPARED PURSUANT TO AND IS SUBJECT TO THE TERMS OF AECOM'S APPOINTMENT BY ITS CLIENT. AECOM ACCEPTS NO LIABILITY FOR ANY USE OF THIS DOCUMENT OTHER THAN BY ITS ORIGINAL CLIENT OR FOLLOWING AECOM'S EXPRESS AGREEMENT TO SUCH USE, AND ONLY FOR THE PURPOSES FOR WHICH IT WAS PREPARED AND PROVIDED.




AECOM  
Unit 1 Wellbrook Court,  
Gilton,  
Cambridge, CB3 0NA  
United Kingdom  
Telephone (01223) 486000  
www.aecom.com


**AECOM**

Drawing Number <b>60589004_ES_LSP_024</b>	Rev <b>1</b>
--	-----------------




## LEGEND

-  The Order Limits  
 County Boundary  
 District Boundary  
 2km Area of Search



Representative Viewpoint




Representative and Heritage Viewpoint



Heritage Viewpoint

Copyright:  
Contains OS data © Crown copyright and database right 2021  
Contains public sector information licensed under the Open Government  
Licence v3.0

NOTE:  
Document Reference: EN010106/APP/6.3  
APFP Regulation: 5(2)(a)

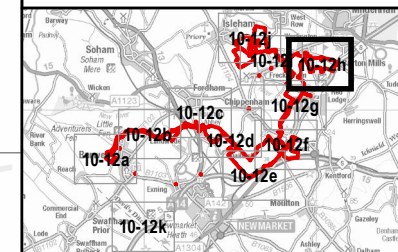

Purpose of Issue	FOR DCO SUBMISSION
------------------	--------------------

Client	SUNNICA LTD
--------	-------------

Project Title	
---------------	---

Drawing Title


FIGURE 10-12H  
VISUAL RECEPTOR PLAN  
ZOOM IN  
8 OF 11

Drawn AD	Checked JR	Approved NC	Date 18/10/2022
AECOM Internal Project No. 60589004		Scale @ A3 1:11,290	

THIS DOCUMENT HAS BEEN PREPARED PURSUANT TO AND SUBJECT TO THE TERMS OF AECOM'S APPOINTMENT BY ITS CLIENT. AECOM ACCEPTS NO LIABILITY FOR ANY USE OF THIS DOCUMENT OTHER THAN BY ITS ORIGINAL CLIENT OR FOLLOWING AECOM'S EXPRESS AGREEMENT TO SUCH USE, AND ONLY FOR THE PURPOSES FOR WHICH IT WAS PREPARED AND PROVIDED.

**AECOM**  
Unit 1 Wellbrook Court,  
Gilton,  
Cambridge, CB3 0NA  
United Kingdom  
Telephone (01223) 488000  
[www.aecom.com](http://www.aecom.com)


Drawing Number	Rev
60589004_ES_LSP_025	1

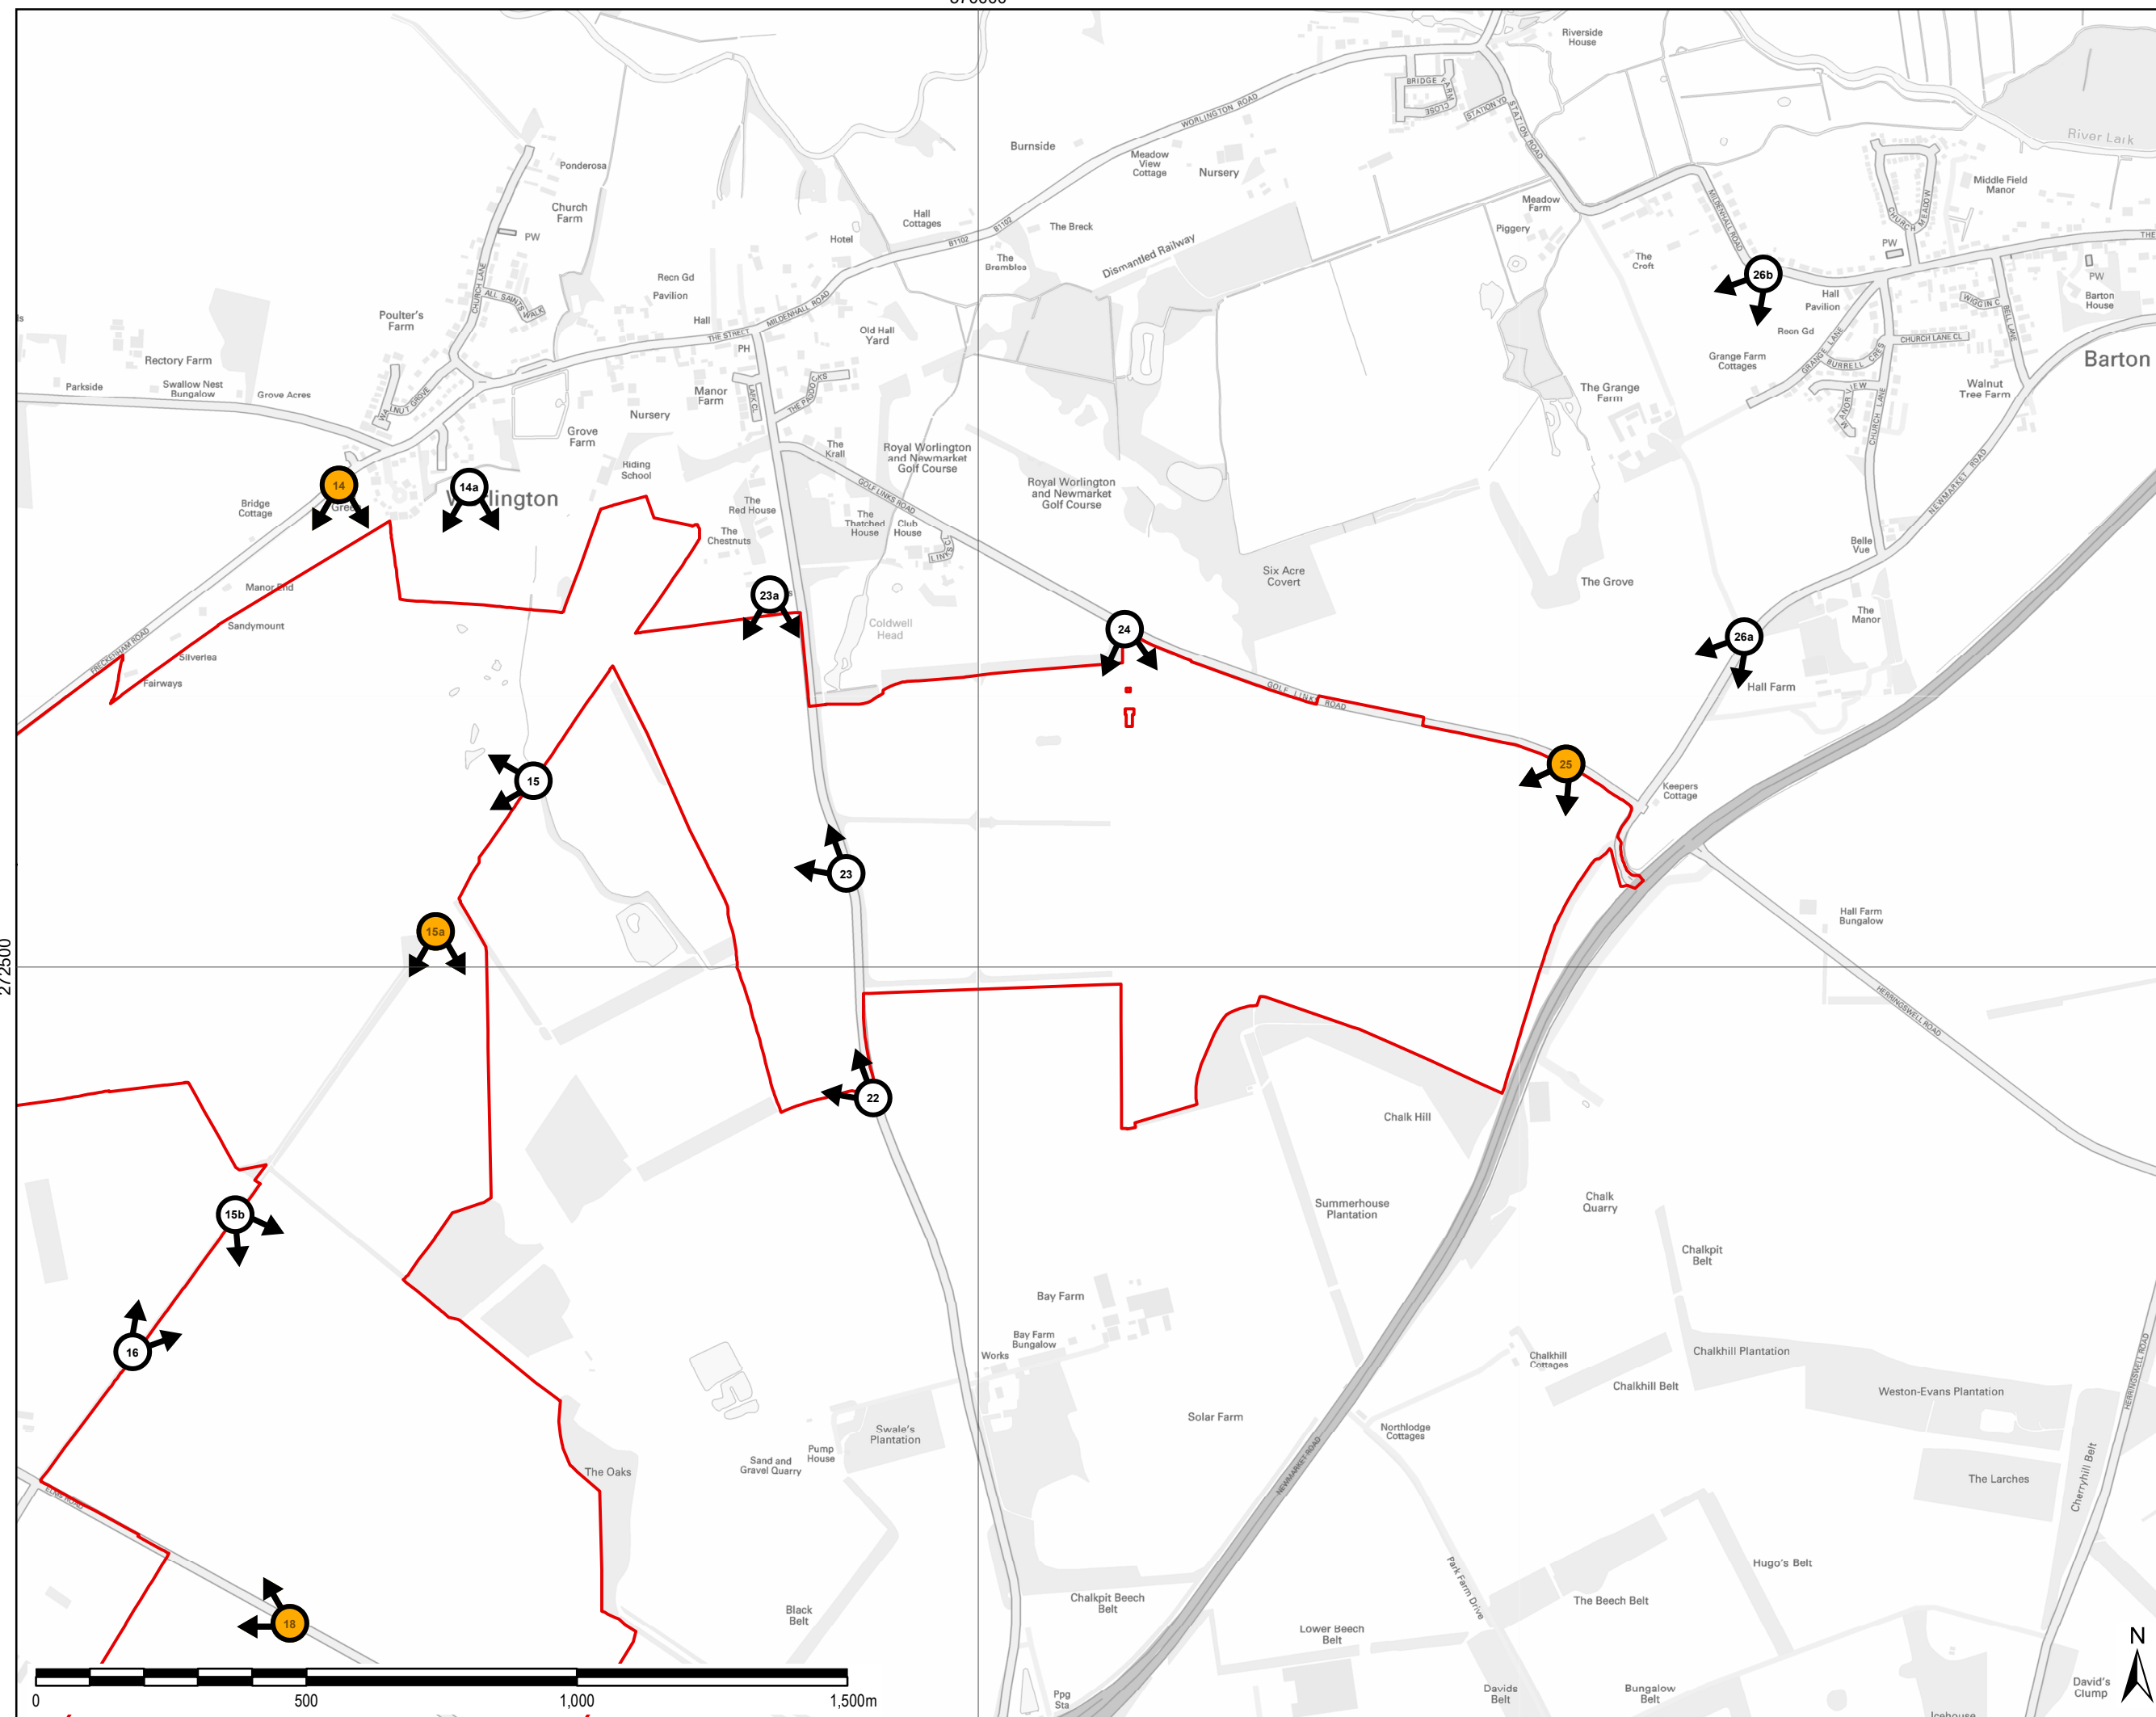



File Name: \\au.aecomnet.com\UK\UKCBG1\bbst\PR-334327\_Sunnica\_Energy\_Farm\400\_Technical\Disciplines\17\_GIS\Layout\ES\Chapter 10\_Landscape\221018\_SunnicaEnergyFarm\_Figure10-12\_VisualReceptorPlan\_ZoomIns.mxd

272500

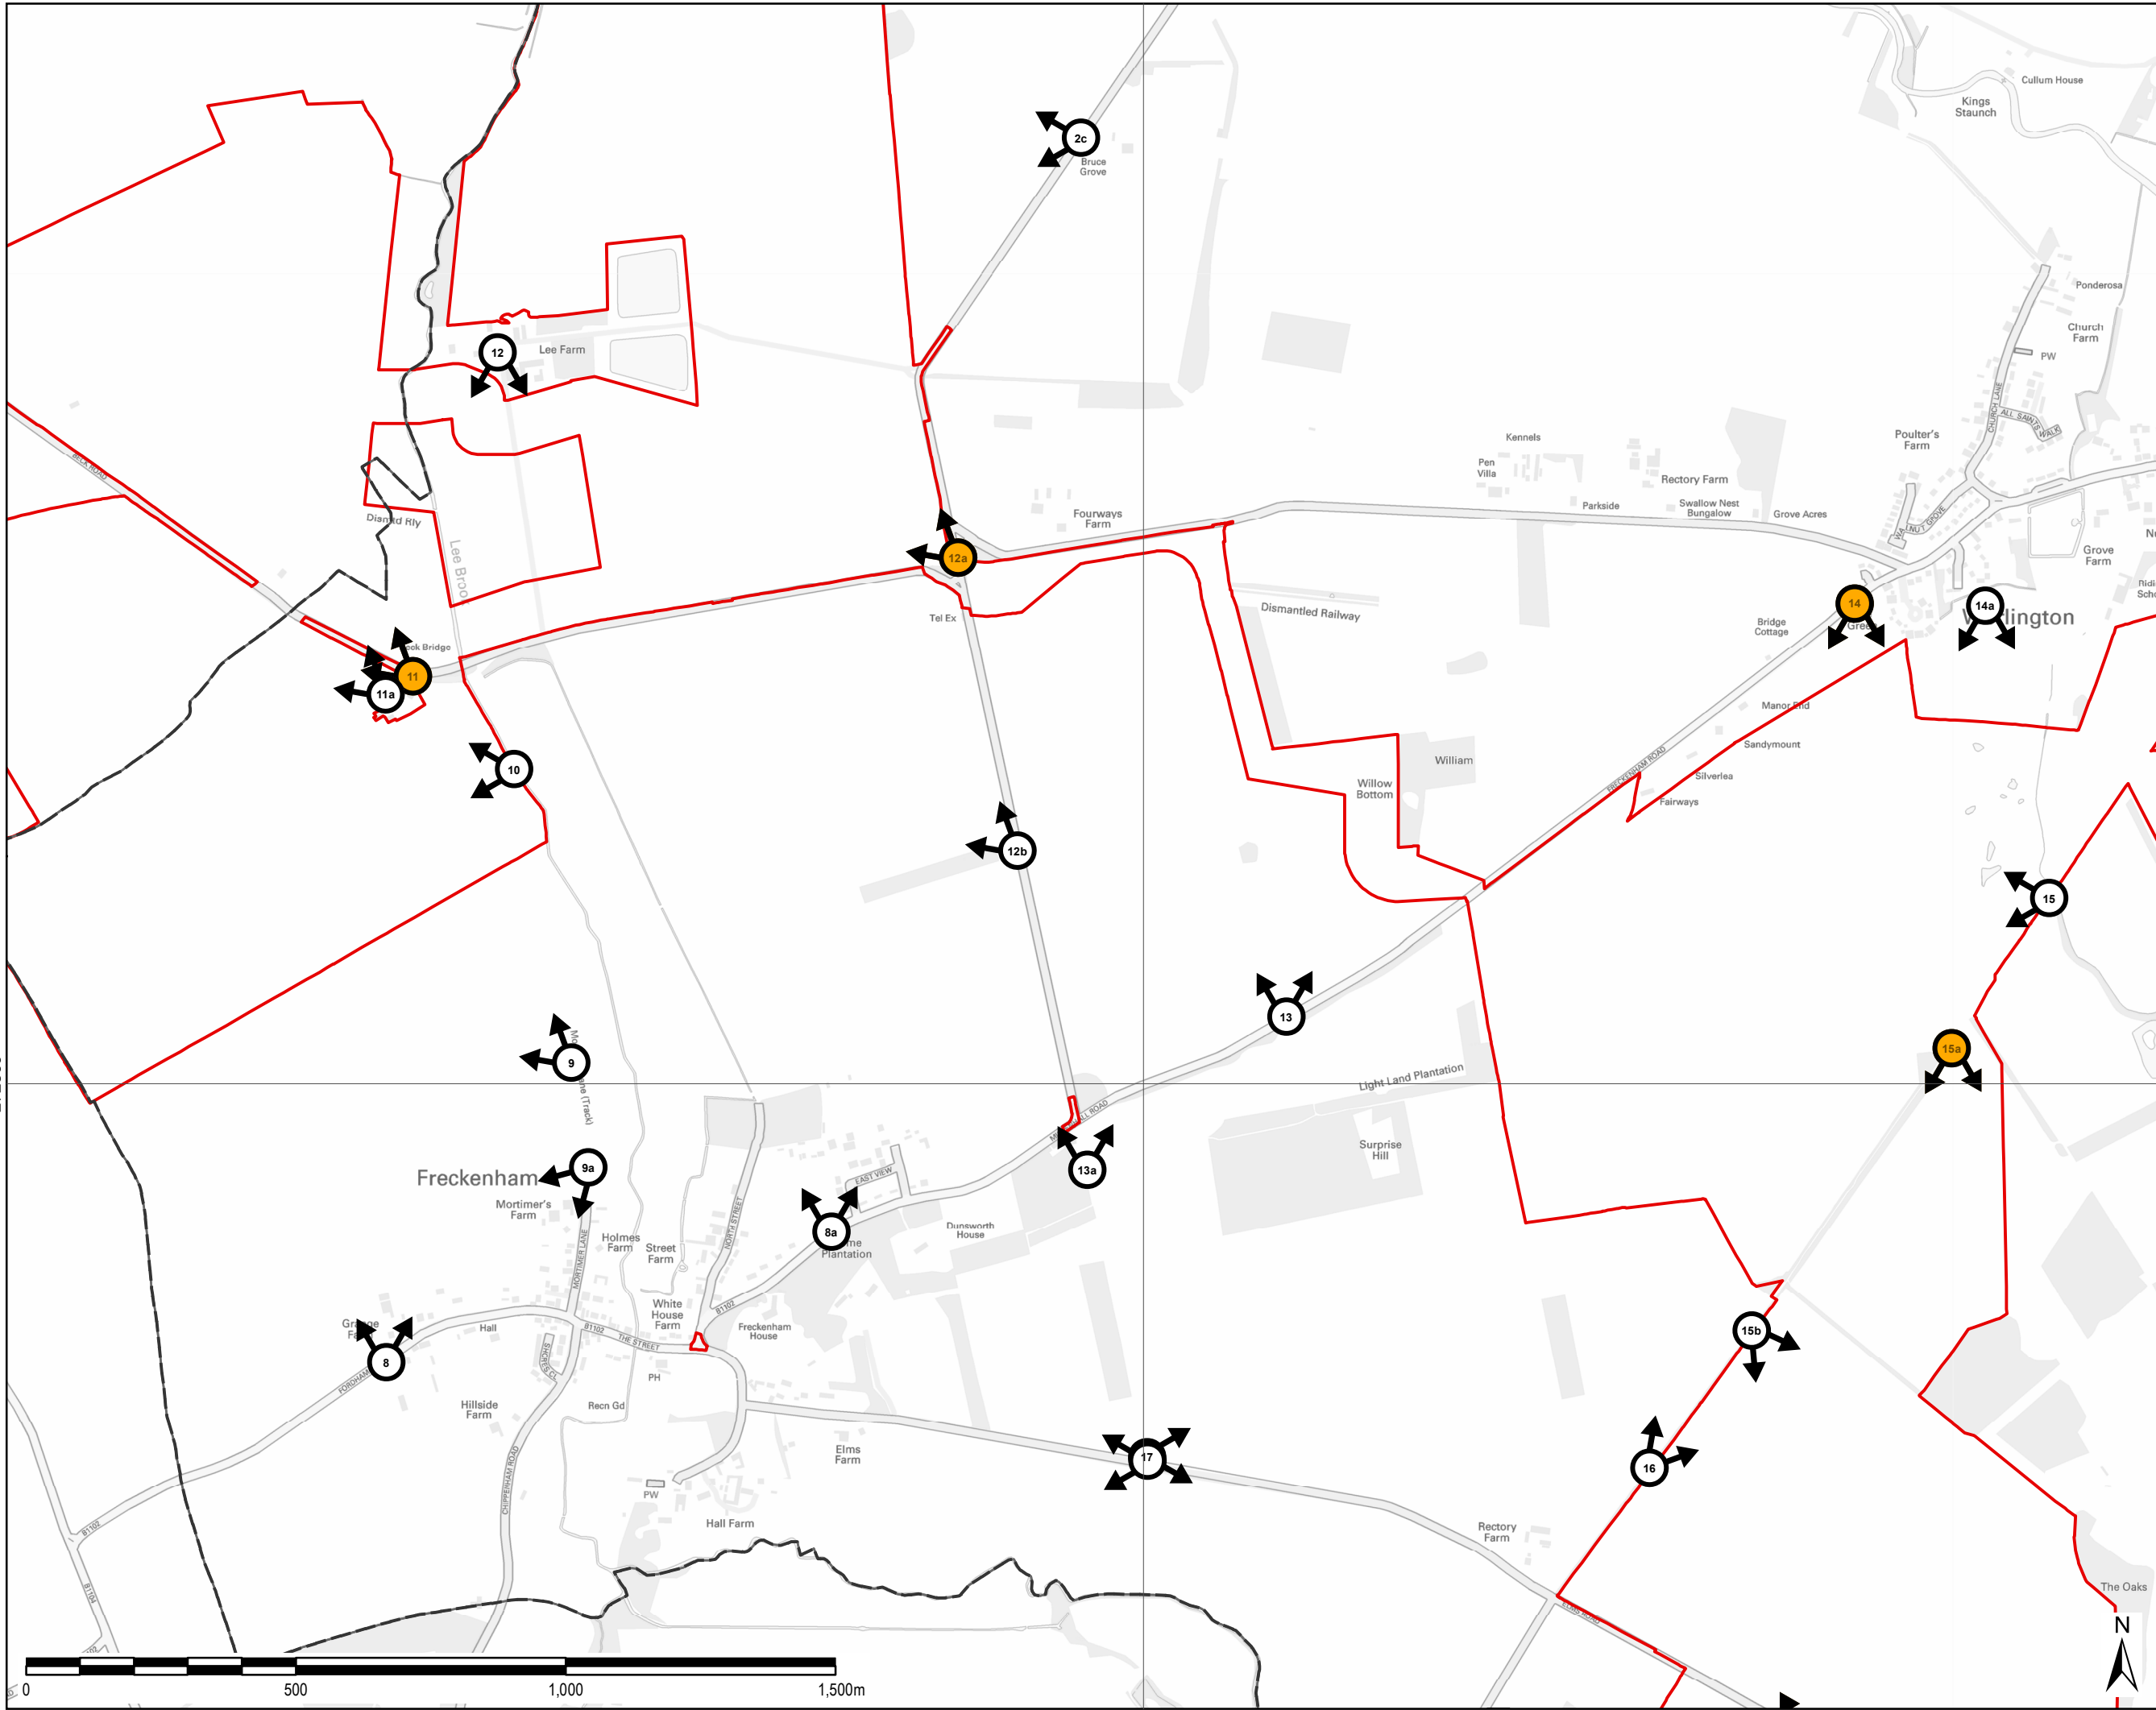


THIS DRAWING IS TO BE USED ONLY FOR THE PURPOSE OF ISSUE THAT IT WAS ISSUED FOR AND IS SUBJECT TO AMENDMENT

- LEGEND**
- The Order Limits
  - County Boundary
  - District Boundary
  - 2km Area of Search
  - Representative Viewpoint
  - Representative and Heritage Viewpoint
  - Heritage Viewpoint

Copyright:  
Contains OS data © Crown copyright and database right 2021  
Contains public sector information licensed under the Open Government Licence v3.0

NOTE:  
Document Reference: EN010106/APP16.3  
APFP Regulation: 5(2)(a)

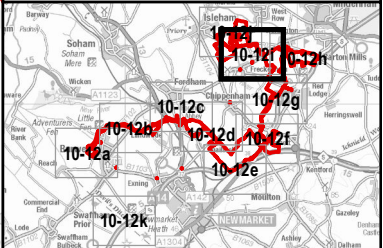

Purpose of Issue  
**FOR DCO SUBMISSION**

Client  
**SUNNICA LTD**

Project Title

Drawing Title  
**FIGURE 10-12I  
VISUAL RECEPTOR PLAN  
ZOOM IN  
9 OF 11**

Drawn AD	Checked JR	Approved NC	Date 18/10/2022
AECOM Internal Project No. 60589004		Scale @ A3 1:11,290	

THIS DOCUMENT HAS BEEN PREPARED PURSUANT TO AND IS SUBJECT TO THE TERMS OF AECOM'S APPOINTMENT BY ITS CLIENT. AECOM ACCEPTS NO LIABILITY FOR ANY USE OF THIS DOCUMENT OTHER THAN BY ITS ORIGINAL CLIENT OR FOLLOWING AECOM'S EXPRESS AGREEMENT TO SUCH USE, AND ONLY FOR THE PURPOSES FOR WHICH IT WAS PREPARED AND PROVIDED.


AECOM  
Unit 1 Wellbrook Court,  
Gilton,  
Cambridge, CB3 0NA  
United Kingdom  
Telephone (01223) 486000  
www.aecom.com

**AECOM**

Drawing Number <b>60589004_ES_LSP_026</b>	Rev <b>1</b>
--	-----------------



File Name: \\au.aecomnet.com\UK\UKCBG1\bbse\PR-334327\_Sunnica\_Energy\_Farm\400\_Technical Disciplines\17\_GISLayout\ES\_Chapter 10\_Landscape\221018\_SunnicaEnergyFarm\_Figure10-12\_VisualReceptorPlan\_ZoomIns.mxd

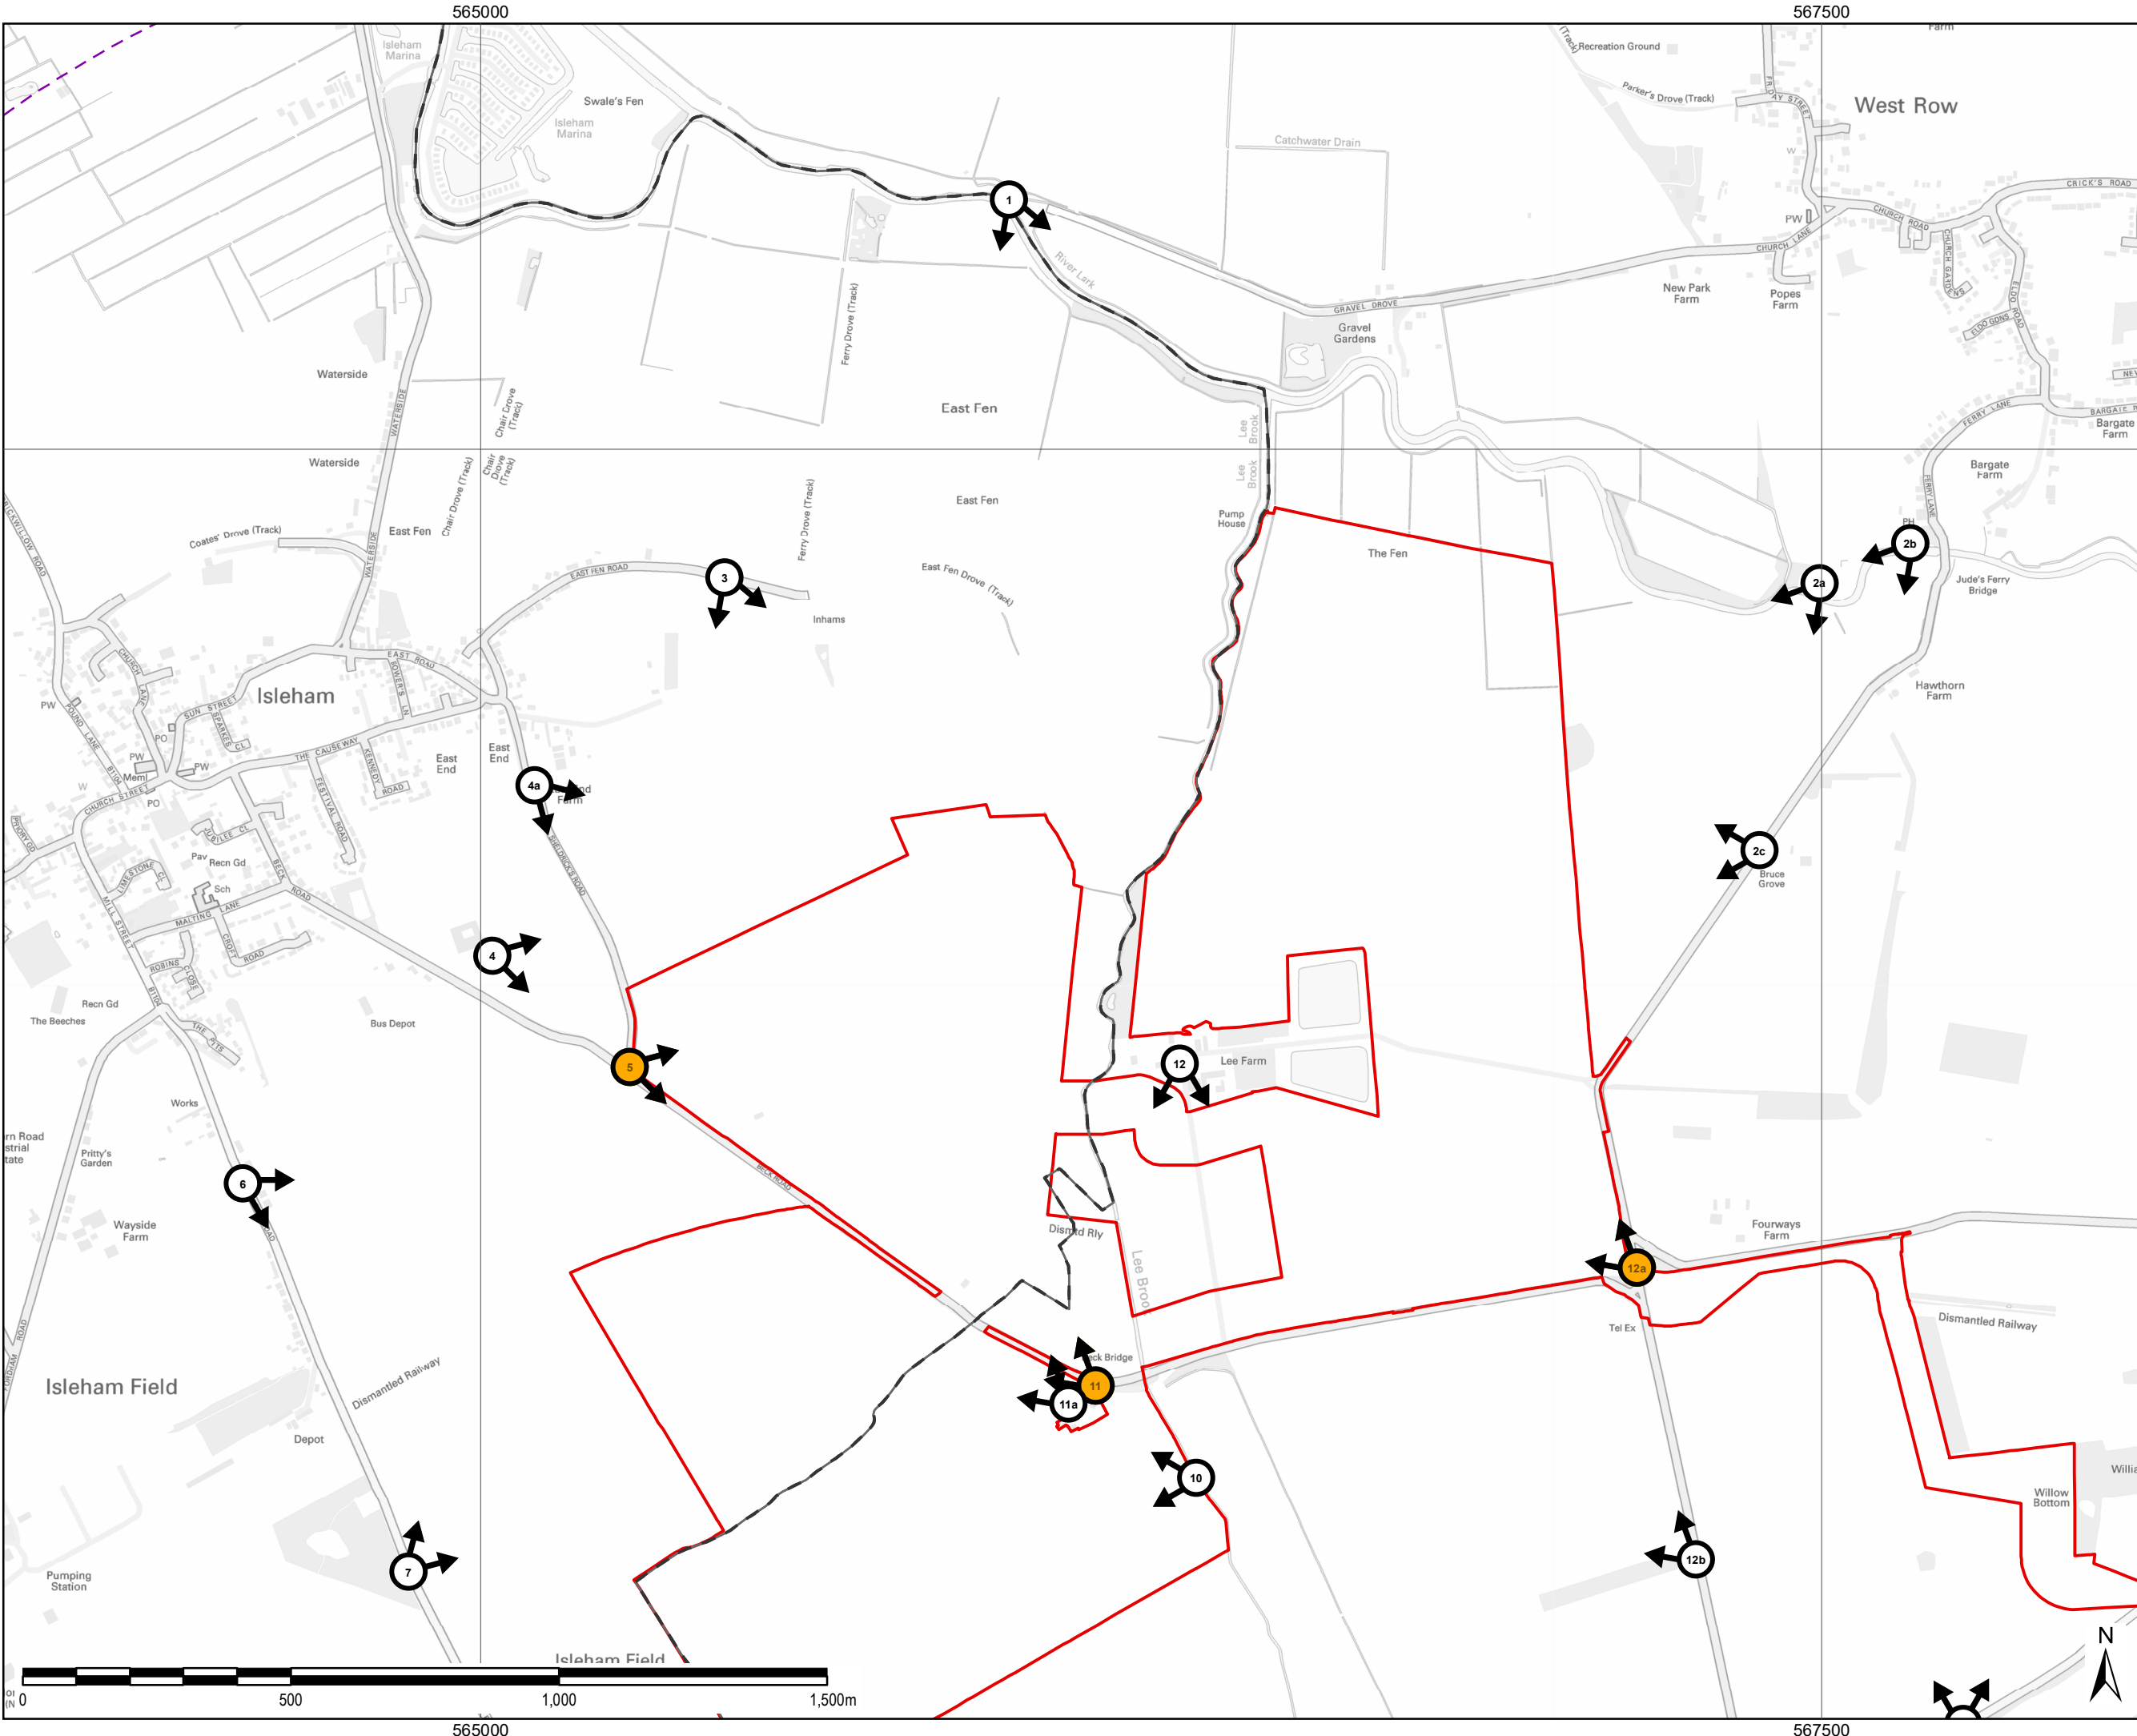

THIS DRAWING IS TO BE USED ONLY FOR THE PURPOSE OF ISSUE THAT IT WAS ISSUED FOR AND IS SUBJECT TO AMENDMENT

**LEGEND**

- The Order Limits
- County Boundary
- District Boundary
- 2km Area of Search
- Representative Viewpoint
- Representative and Heritage Viewpoint
- Heritage Viewpoint

Copyright:  
Contains OS data © Crown copyright and database right 2021  
Contains public sector information licensed under the Open Government Licence v3.0

NOTE:  
Document Reference: EN0106/APP/6.3  
APFP Regulation: 5(2)(a)

Purpose of Issue  
**FOR DCO SUBMISSION**

Client  
**SUNNICA LTD**

Project Title

Drawing Title  
**FIGURE 10-12J  
VISUAL RECEPTOR PLAN  
ZOOM IN  
10 OF 11**

Drawn AD	Checked JR	Approved NC	Date 18/10/2022
AECOM Internal Project No. 60589004		Scale @ A3 1:11,290	

THIS DOCUMENT HAS BEEN PREPARED PURSUANT TO AND IS SUBJECT TO THE TERMS OF AECOM'S APPOINTMENT BY ITS CLIENT. AECOM ACCEPTS NO LIABILITY FOR ANY USE OF THIS DOCUMENT OTHER THAN BY ITS ORIGINAL CLIENT OR FOLLOWING AECOM'S EXPRESS AGREEMENT TO SUCH USE, AND ONLY FOR THE PURPOSES FOR WHICH IT WAS PREPARED AND PROVIDED.

AECOM  
Unit 1 Wellbrook Court,  
Gilton,  
Cambridge, CB3 0NA  
United Kingdom  
Telephone (01223) 486000  
www.aecom.com


**AECOM**

Drawing Number <b>60589004_ES_LSP_027</b>	Rev <b>1</b>
--	-----------------



File Name: \\au.aecomnet.com\UK\UKCBG1\jobs\PR-334327\_Sunnica\_Energy\_Farm\Figure10-12\_VisualReceptorPlan\_ZoomIns.mxd

262500

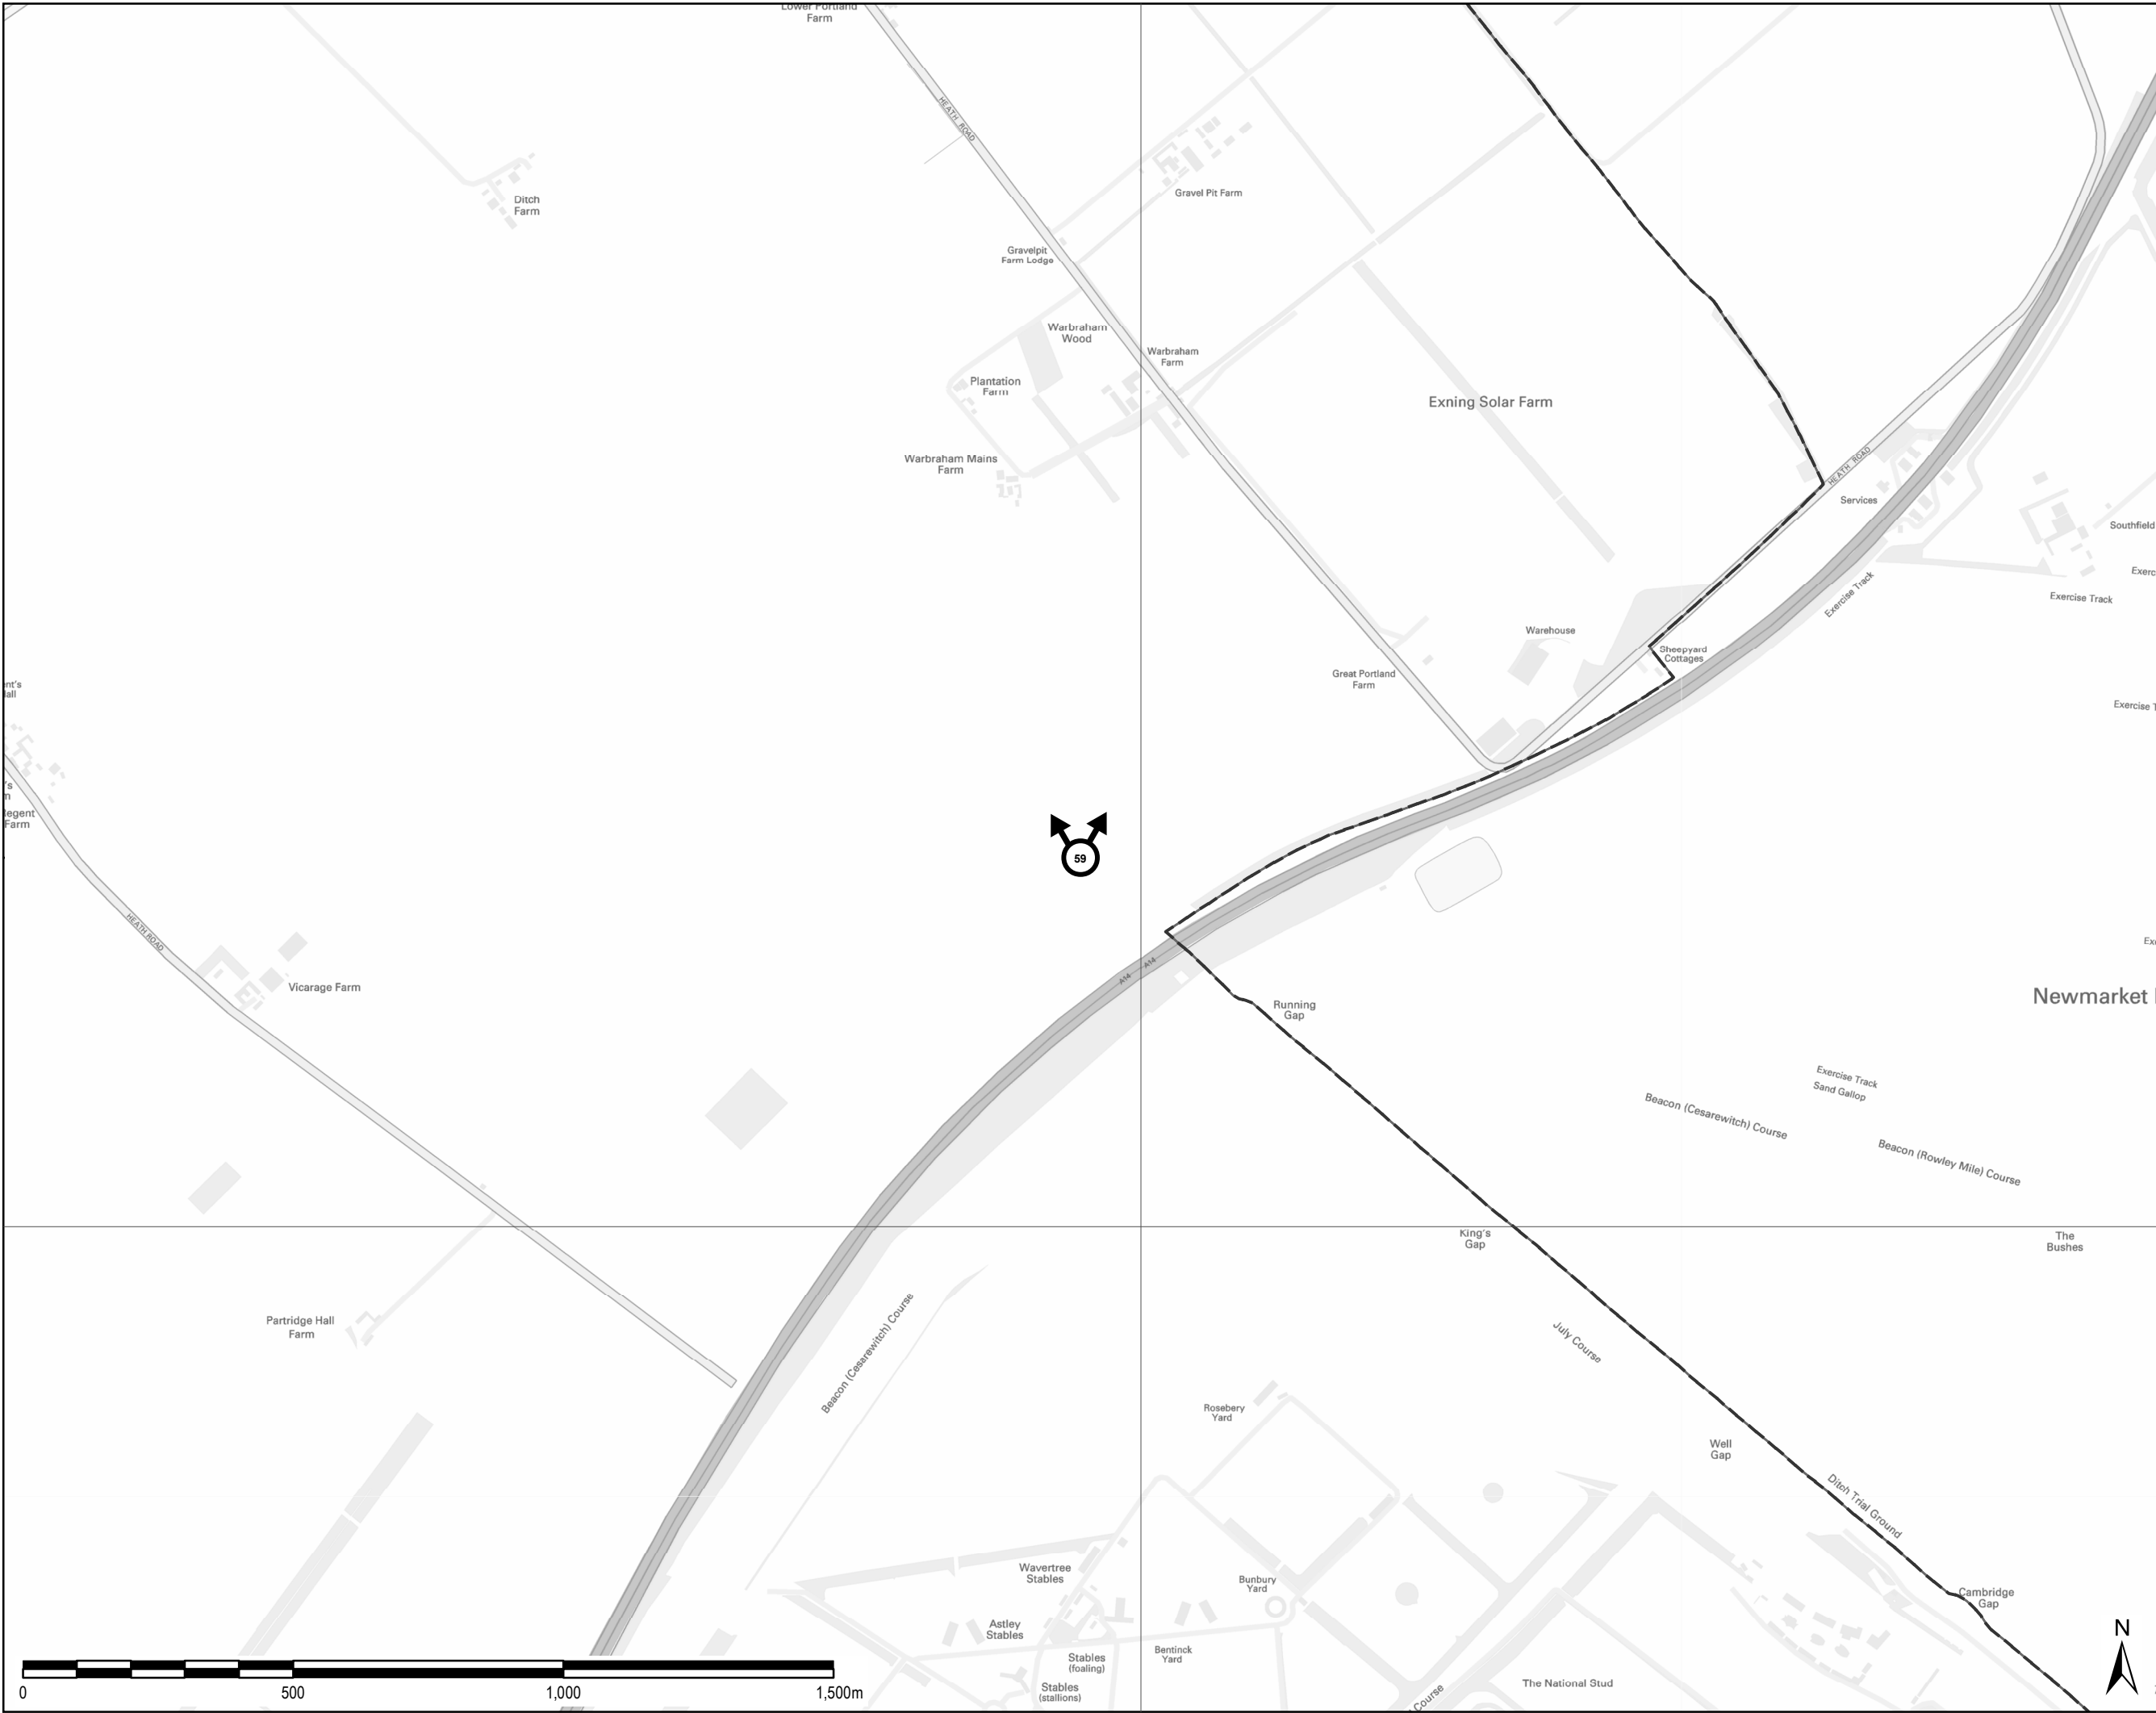

THIS DRAWING IS TO BE USED ONLY FOR THE PURPOSE OF  
ISSUE THAT IT WAS ISSUED FOR AND IS SUBJECT TO AMENDMENT

**LEGEND**


County Boundary

District Boundary

Representative Viewpoint

Copyright:  
Contains OS data © Crown copyright and database right 2021  
Contains public sector information licensed under the Open Government  
Licence v3.0

NOTE:  
Document Reference: EN010106/APP/6.3  
AFPP Regulation: 5(2)(a)

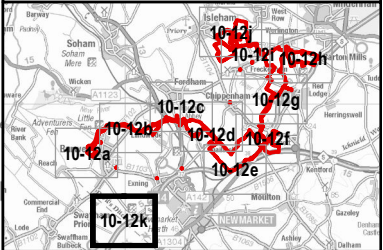

Purpose of Issue  
**FOR DCO SUBMISSION**

Client  
**SUNNICA LTD**

Project Title

Drawing Title  
**FIGURE 10-12K  
VISUAL RECEPTOR PLAN  
ZOOM IN  
11 OF 11**

Drawn AD	Checked JR	Approved NC	Date 18/10/2022
AECOM Internal Project No. 60589004		Scale @ A3 1:11,290	

THIS DOCUMENT HAS BEEN PREPARED PURSUANT TO AND SUBJECT TO THE  
TERMS OF AECOM'S APPOINTMENT BY ITS CLIENT. AECOM ACCEPTS NO LIABILITY  
FOR ANY USE OF THIS DOCUMENT OTHER THAN BY ITS ORIGINAL CLIENT OR  
FOLLOWING AECOM'S EXPRESS AGREEMENT TO SUCH USE, AND ONLY FOR THE  
PURPOSES FOR WHICH IT WAS PREPARED AND PROVIDED.

AECOM  
Unit 1 Wellbrook Court,  
Gilton,  
Cambridge, CB3 0NA  
United Kingdom  
Telephone (01223) 486000  
www.aecom.com

**AECOM**

Drawing Number <b>60589004_ES_LSP_028</b>	Rev <b>1</b>
--	-----------------