


Annex A – Figures

File Name: \\lou.aecomnet.com\UK\UK26G1\lbb\PR-334\327_Sunnica_Energy_Farm\400_Technical\434_Technical Disciplines\17_GIS\Layout\ES\Chapter 13 - Transport\Framework CTMP TP2\0707_SunnicaEnergyFarm_CTMP_Figure1_Sitelocation.mxd

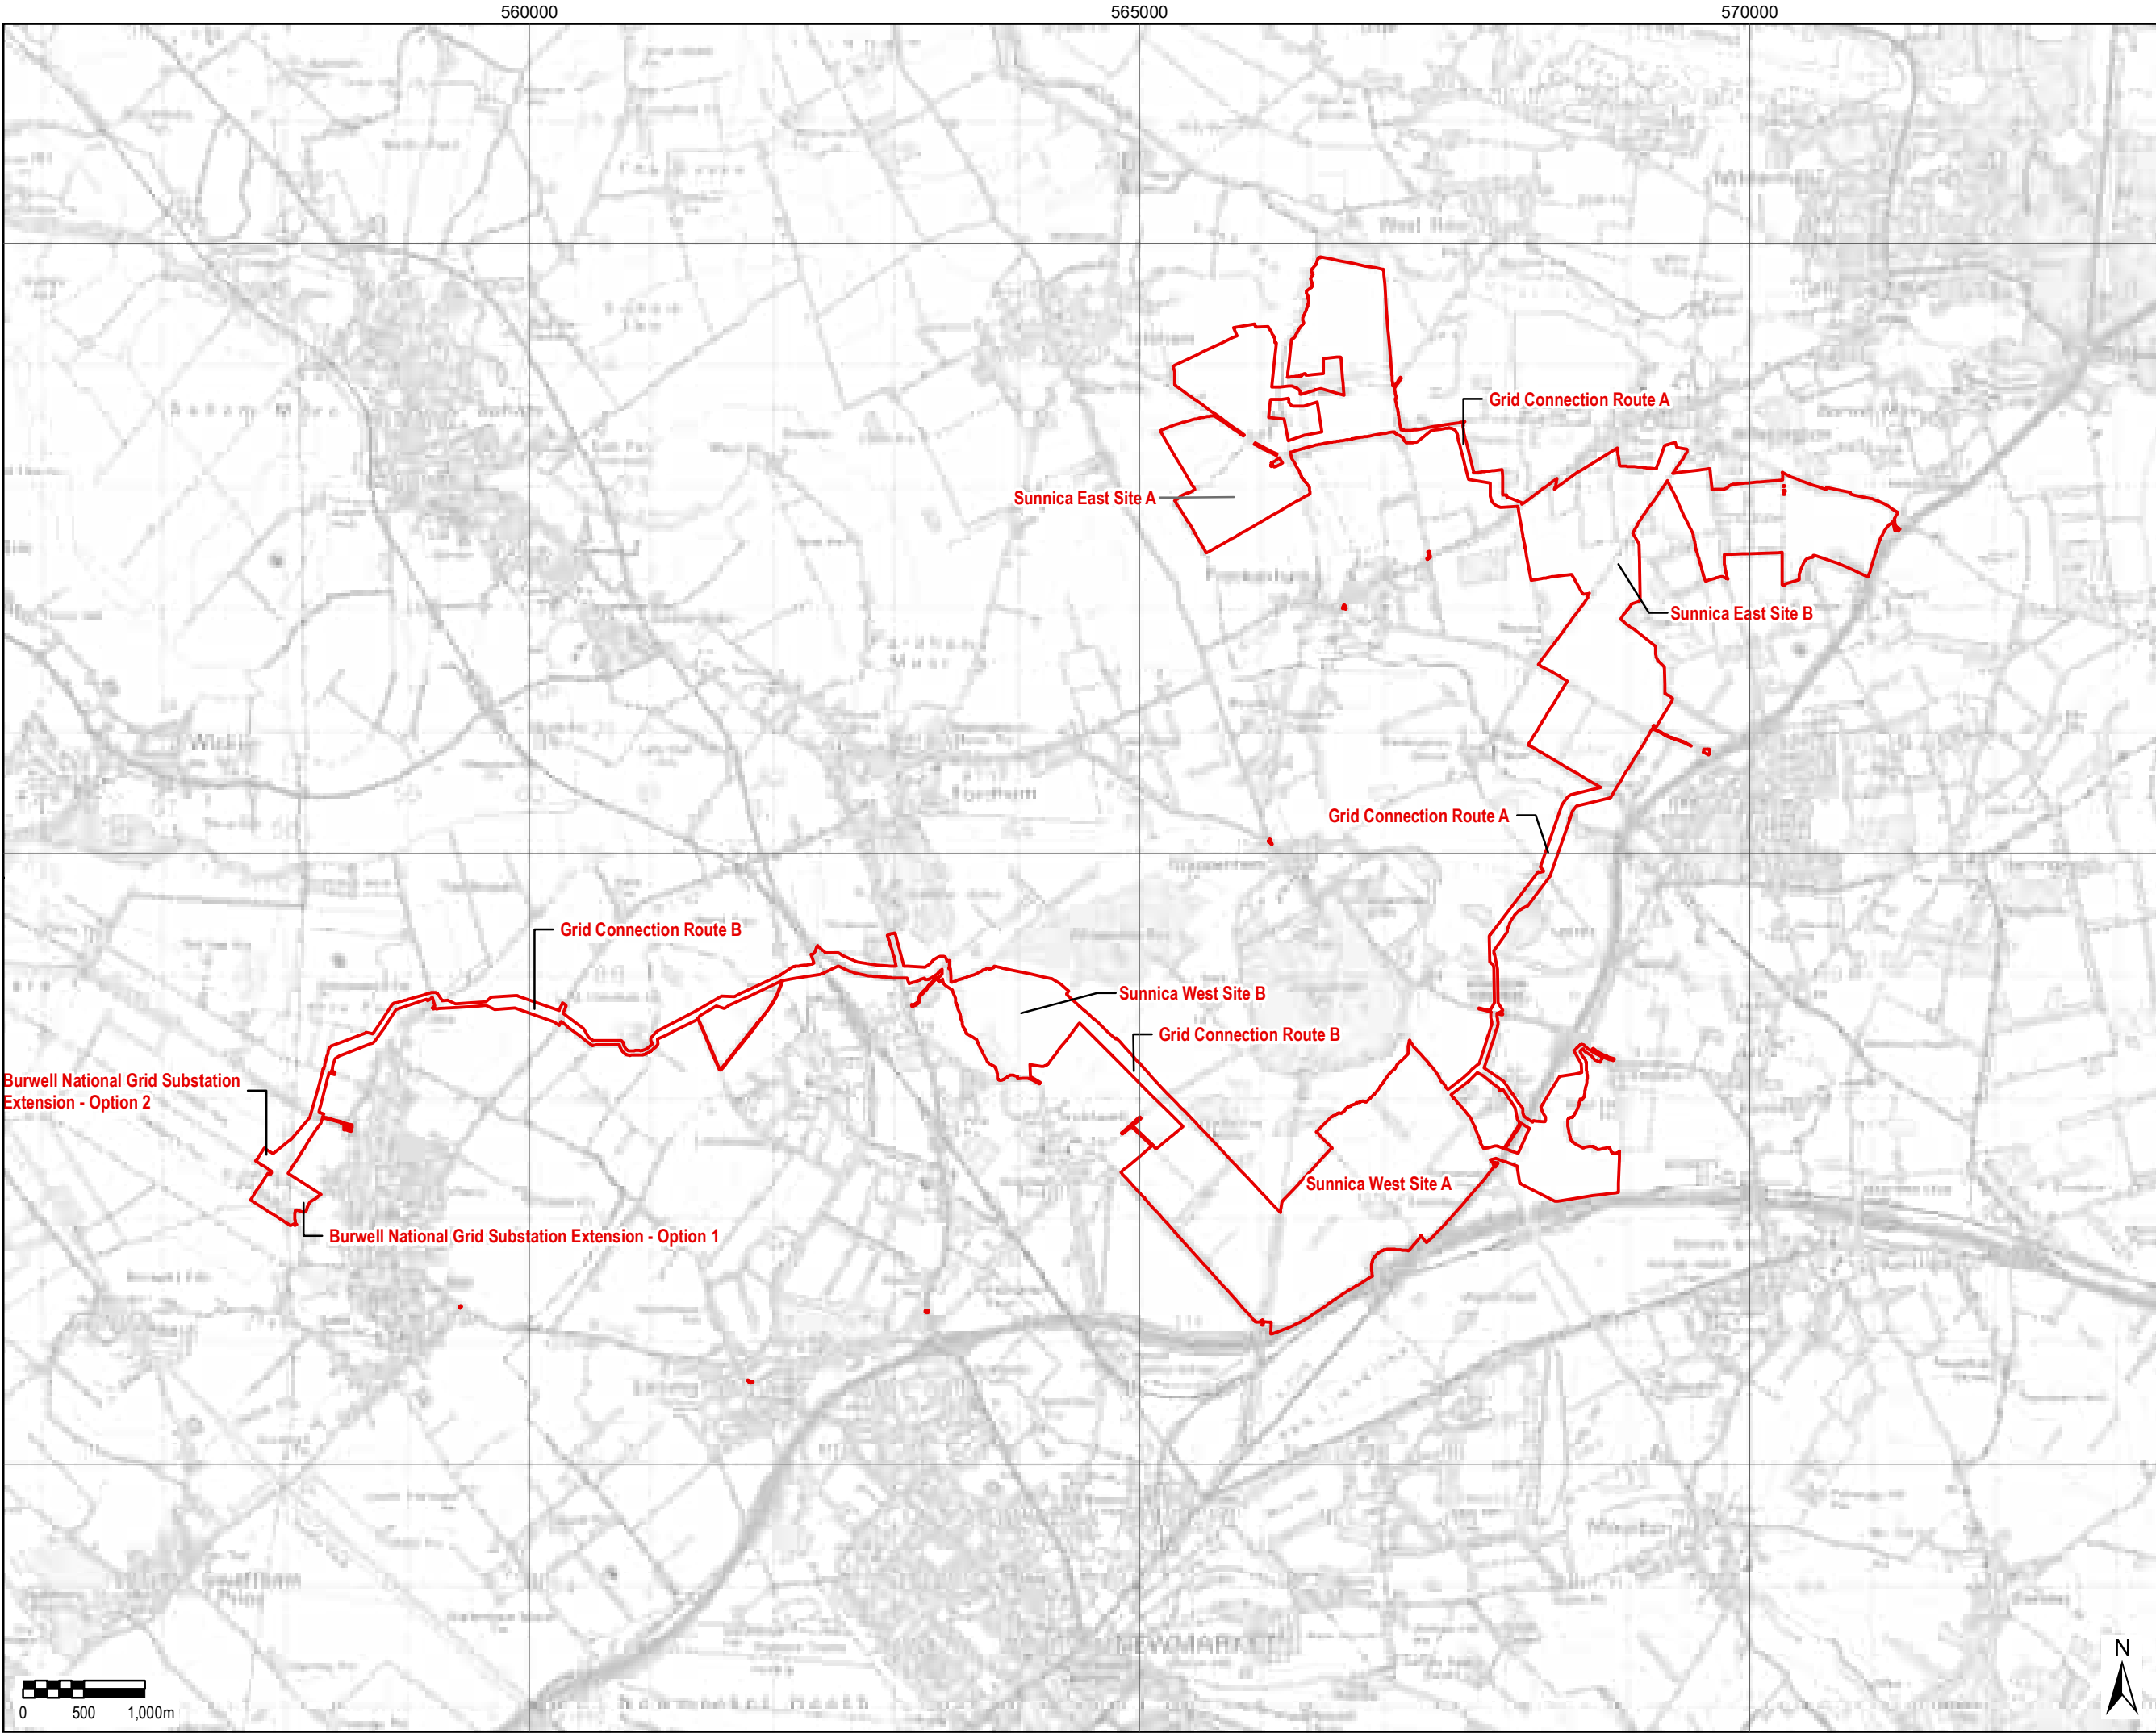

THIS DRAWING IS TO BE USED ONLY FOR THE PURPOSE OF ISSUE THAT IT WAS ISSUED FOR AND IS SUBJECT TO AMENDMENT

LEGEND
 The Order Limits

NOTE:
Document Reference: EN010106/APP/6.3
APFP Regulation: 5(2)(a)
.

Copyright:
Contains OS data © Crown copyright and database right 2019

Purpose of Issue
FOR DCO SUBMISSION

Client
SUNNICA LTD




Drawing Title
**FIGURE 1
SITE LOCATION**

Drawn LL	Checked DW	Approved NC	Date 19/10/2021
AECOM Internal Project No. 60589004		Scale @ A3 1:50,000	

THIS DOCUMENT HAS BEEN PREPARED PURSUANT TO AND SUBJECT TO THE TERMS OF AECOM'S APPOINTMENT BY ITS CLIENT. AECOM ACCEPTS NO LIABILITY FOR ANY USE OF THIS DOCUMENT OTHER THAN BY ITS ORIGINAL CLIENT OR FOLLOWING AECOM'S EXPRESS AGREEMENT TO SUCH USE, AND ONLY FOR THE PURPOSES FOR WHICH IT WAS PREPARED AND PROVIDED.

AECOM Unit 1 Wellbrook Court, Girton, Cambridge, CB3 0NA United Kingdom Telephone (01223) 486000 www.aecom.com			
Drawing Number 60589004_ES_CTMP_001	Rev 0		

File Name: \\au.aecomnet.com\UK\UKCBG1\Uobs\PR-334327_Sunnica_Energy_Farm\400_Technical\Disciplines\17_GIS\Layout\ES\Chapter 13 - Transport\Framework CTMP TP210707_SunnicaEnergyFarm_CTMP_Figure2_SunnicaWestSiteAccessLocations.mxd

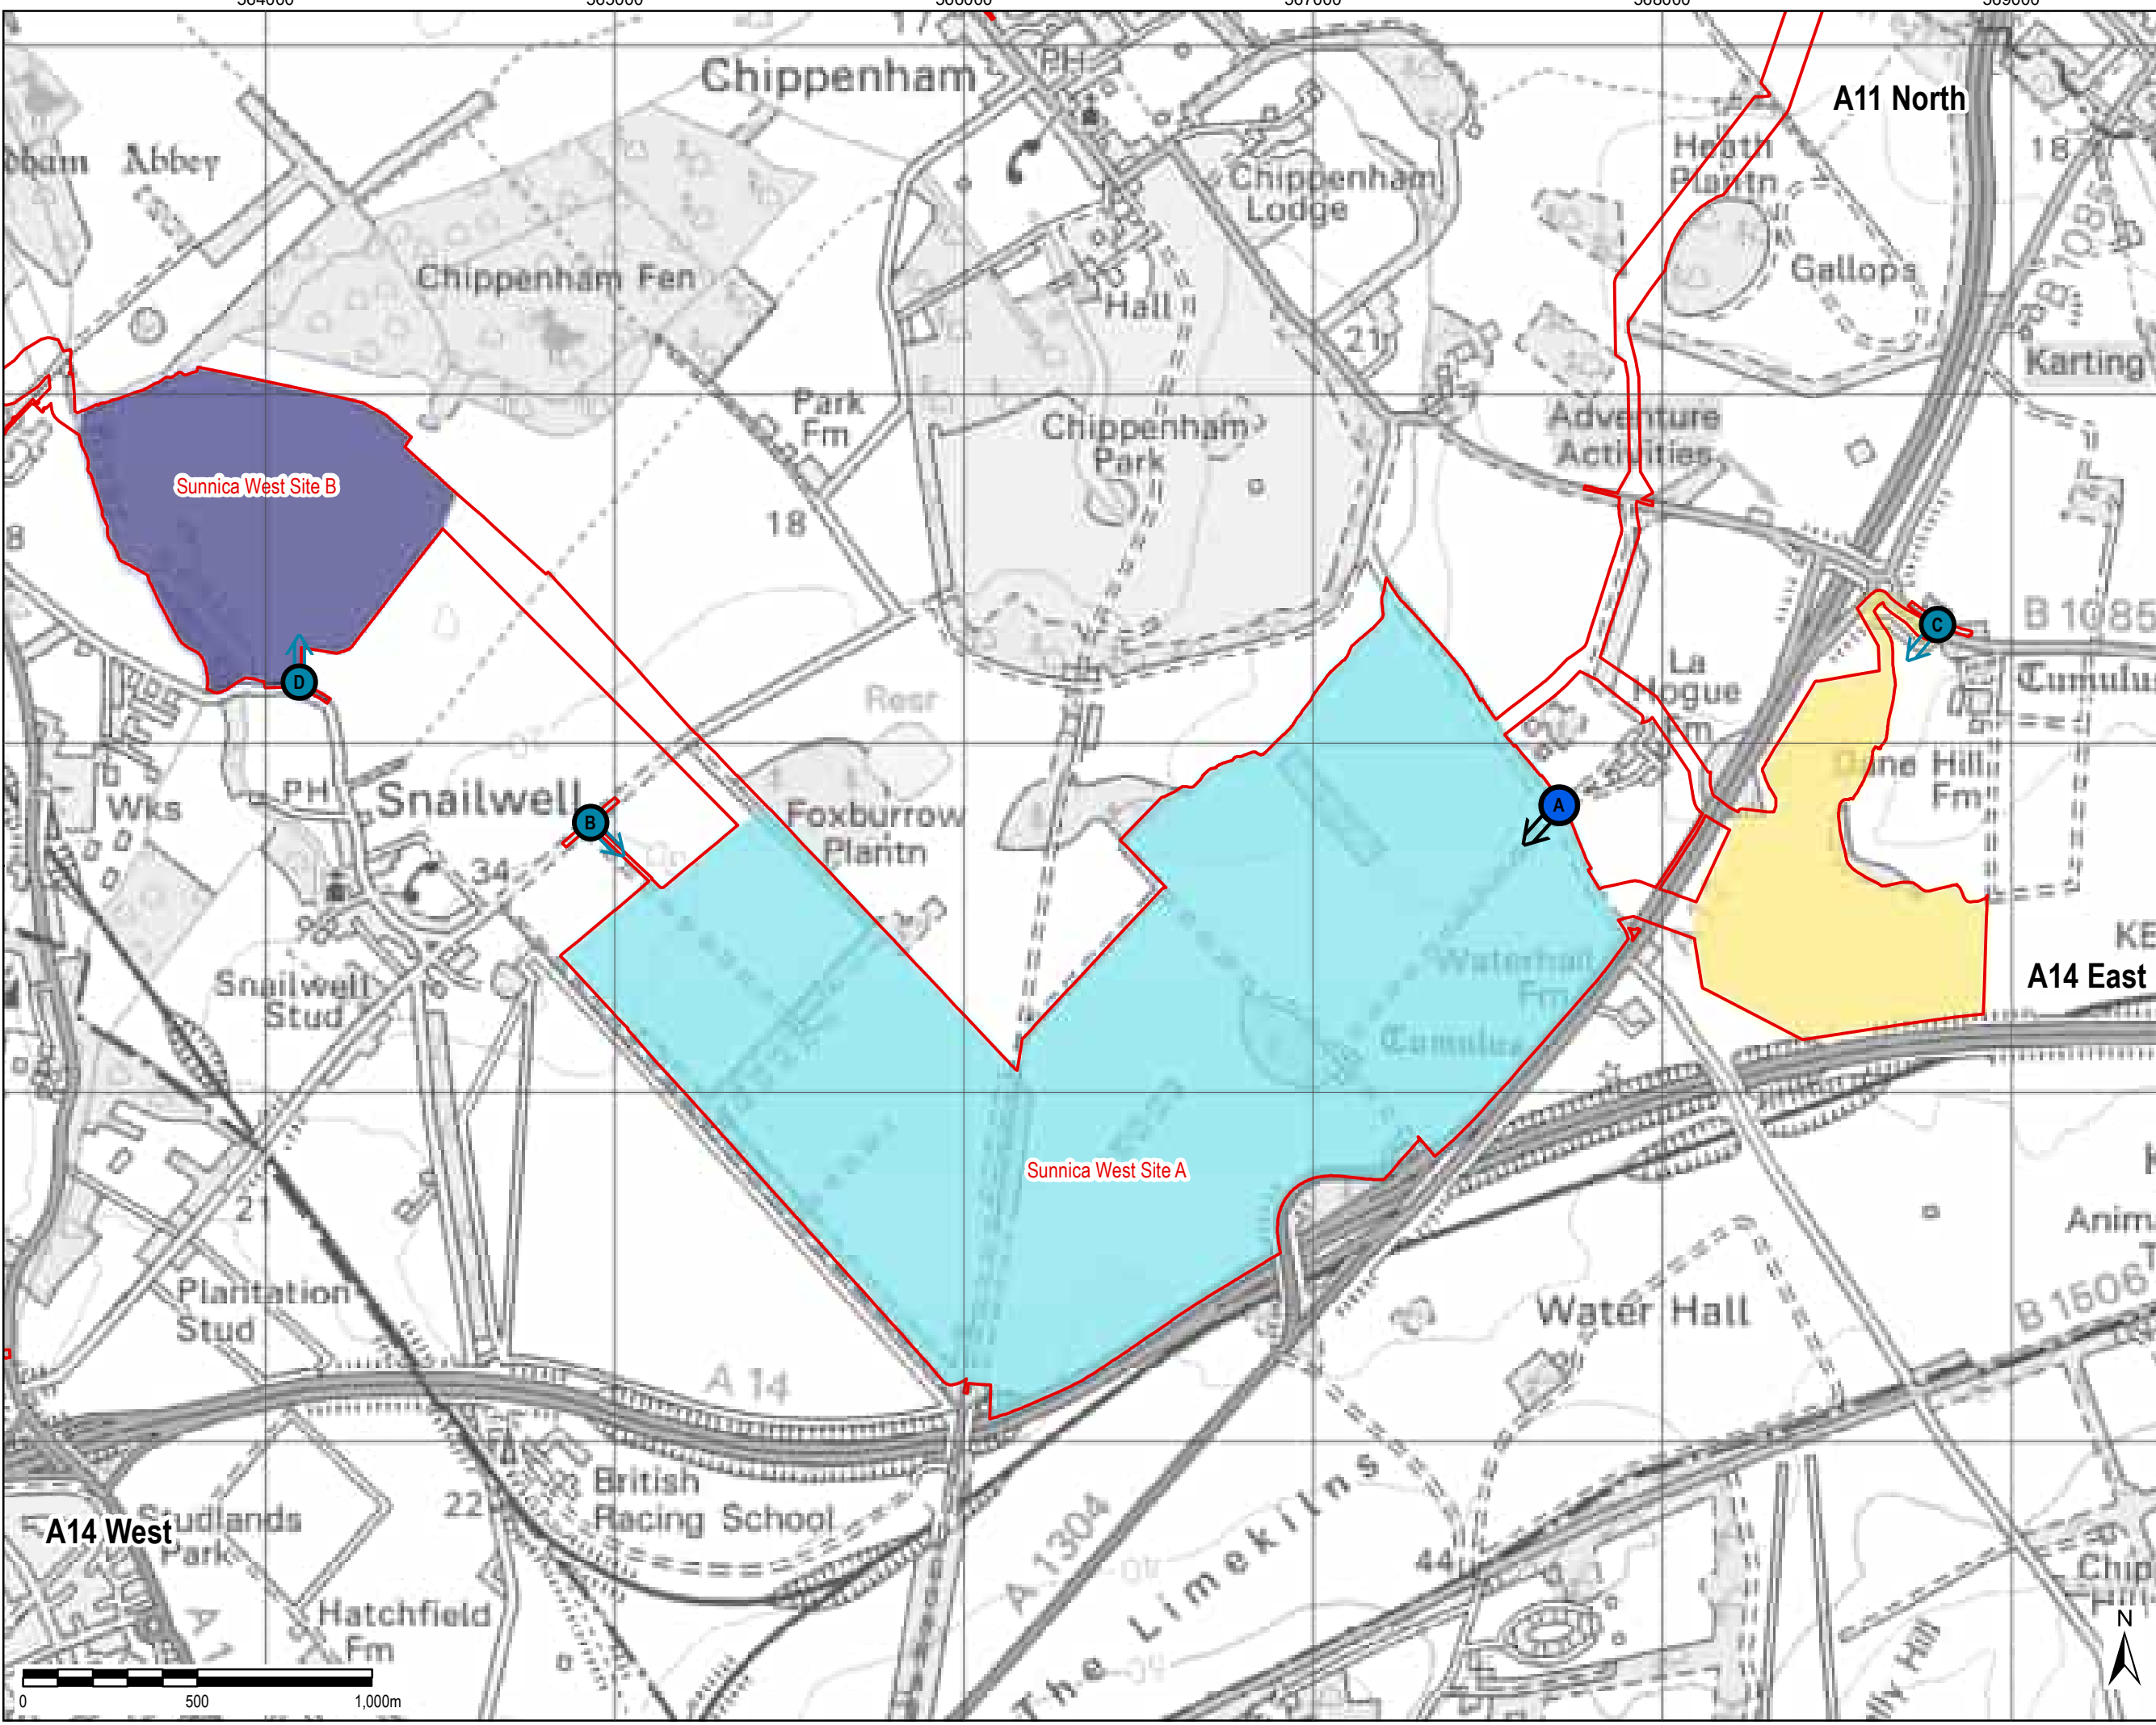

THIS DRAWING IS TO BE USED ONLY FOR THE PURPOSE OF ISSUE THAT IT WAS ISSUED FOR AND IS SUBJECT TO AMENDMENT

LEGEND

The Order Limits

Indicative Construction Zone

- Sunnica West 1 - 7 Months
- Sunnica West 2 - 24 Months
- Sunnica West 3 - 10 Months

Access Point

- Primary Access: Construction, Operation and Decommissioning
- Secondary Access: Construction, Operation and Decommissioning

Copyright:
Contains OS data © Crown copyright and database right 2019
Contains public sector information licensed under the Open Government Licence v3.0

NOTE:
Document Reference: EN010106/APP/6.3
APFP Regulation: 5(2)(a)

Purpose of Issue
FOR DCO SUBMISSION

Client
SUNNICA LTD

Project Title

Drawing Title
**FIGURE 2
SUNNICA WEST SITE
ACCESS LOCATIONS**

Drawn LL	Checked DW	Approved NC	Date 20/10/2021
AECOM Internal Project No. 60589004		Scale @ A3 1:17,500	


THIS DOCUMENT HAS BEEN PREPARED PURSUANT TO AND IS SUBJECT TO THE TERMS OF AECOM'S APPOINTMENT BY ITS CLIENT. AECOM ACCEPTS NO LIABILITY FOR ANY USE OF THIS DOCUMENT OTHER THAN BY ITS ORIGINAL CLIENT OR FOLLOWING AECOM'S EXPRESS AGREEMENT TO SUCH USE, AND ONLY FOR THE PURPOSES FOR WHICH IT WAS PREPARED AND PROVIDED.

AECOM
Unit 1 Wellbrook Court,
Girton,
Cambridge, CB3 0NA
United Kingdom
Telephone (01223) 488000
www.aecom.com

AECOM

Drawing Number 60589004_ES_CTMP_002	Rev 0
---	-----------------

File Name: \\au.aecomnet.com\UKUKCBG1\Jobs\PR-334327_Sunnica_Energy_Farm\400_Technical\Disciplines\17_GIS\Layout\ES\Chapter 13 - Transport\Framework CTMP TP210707_SunnicaEastSiteAccessLocations.mxd

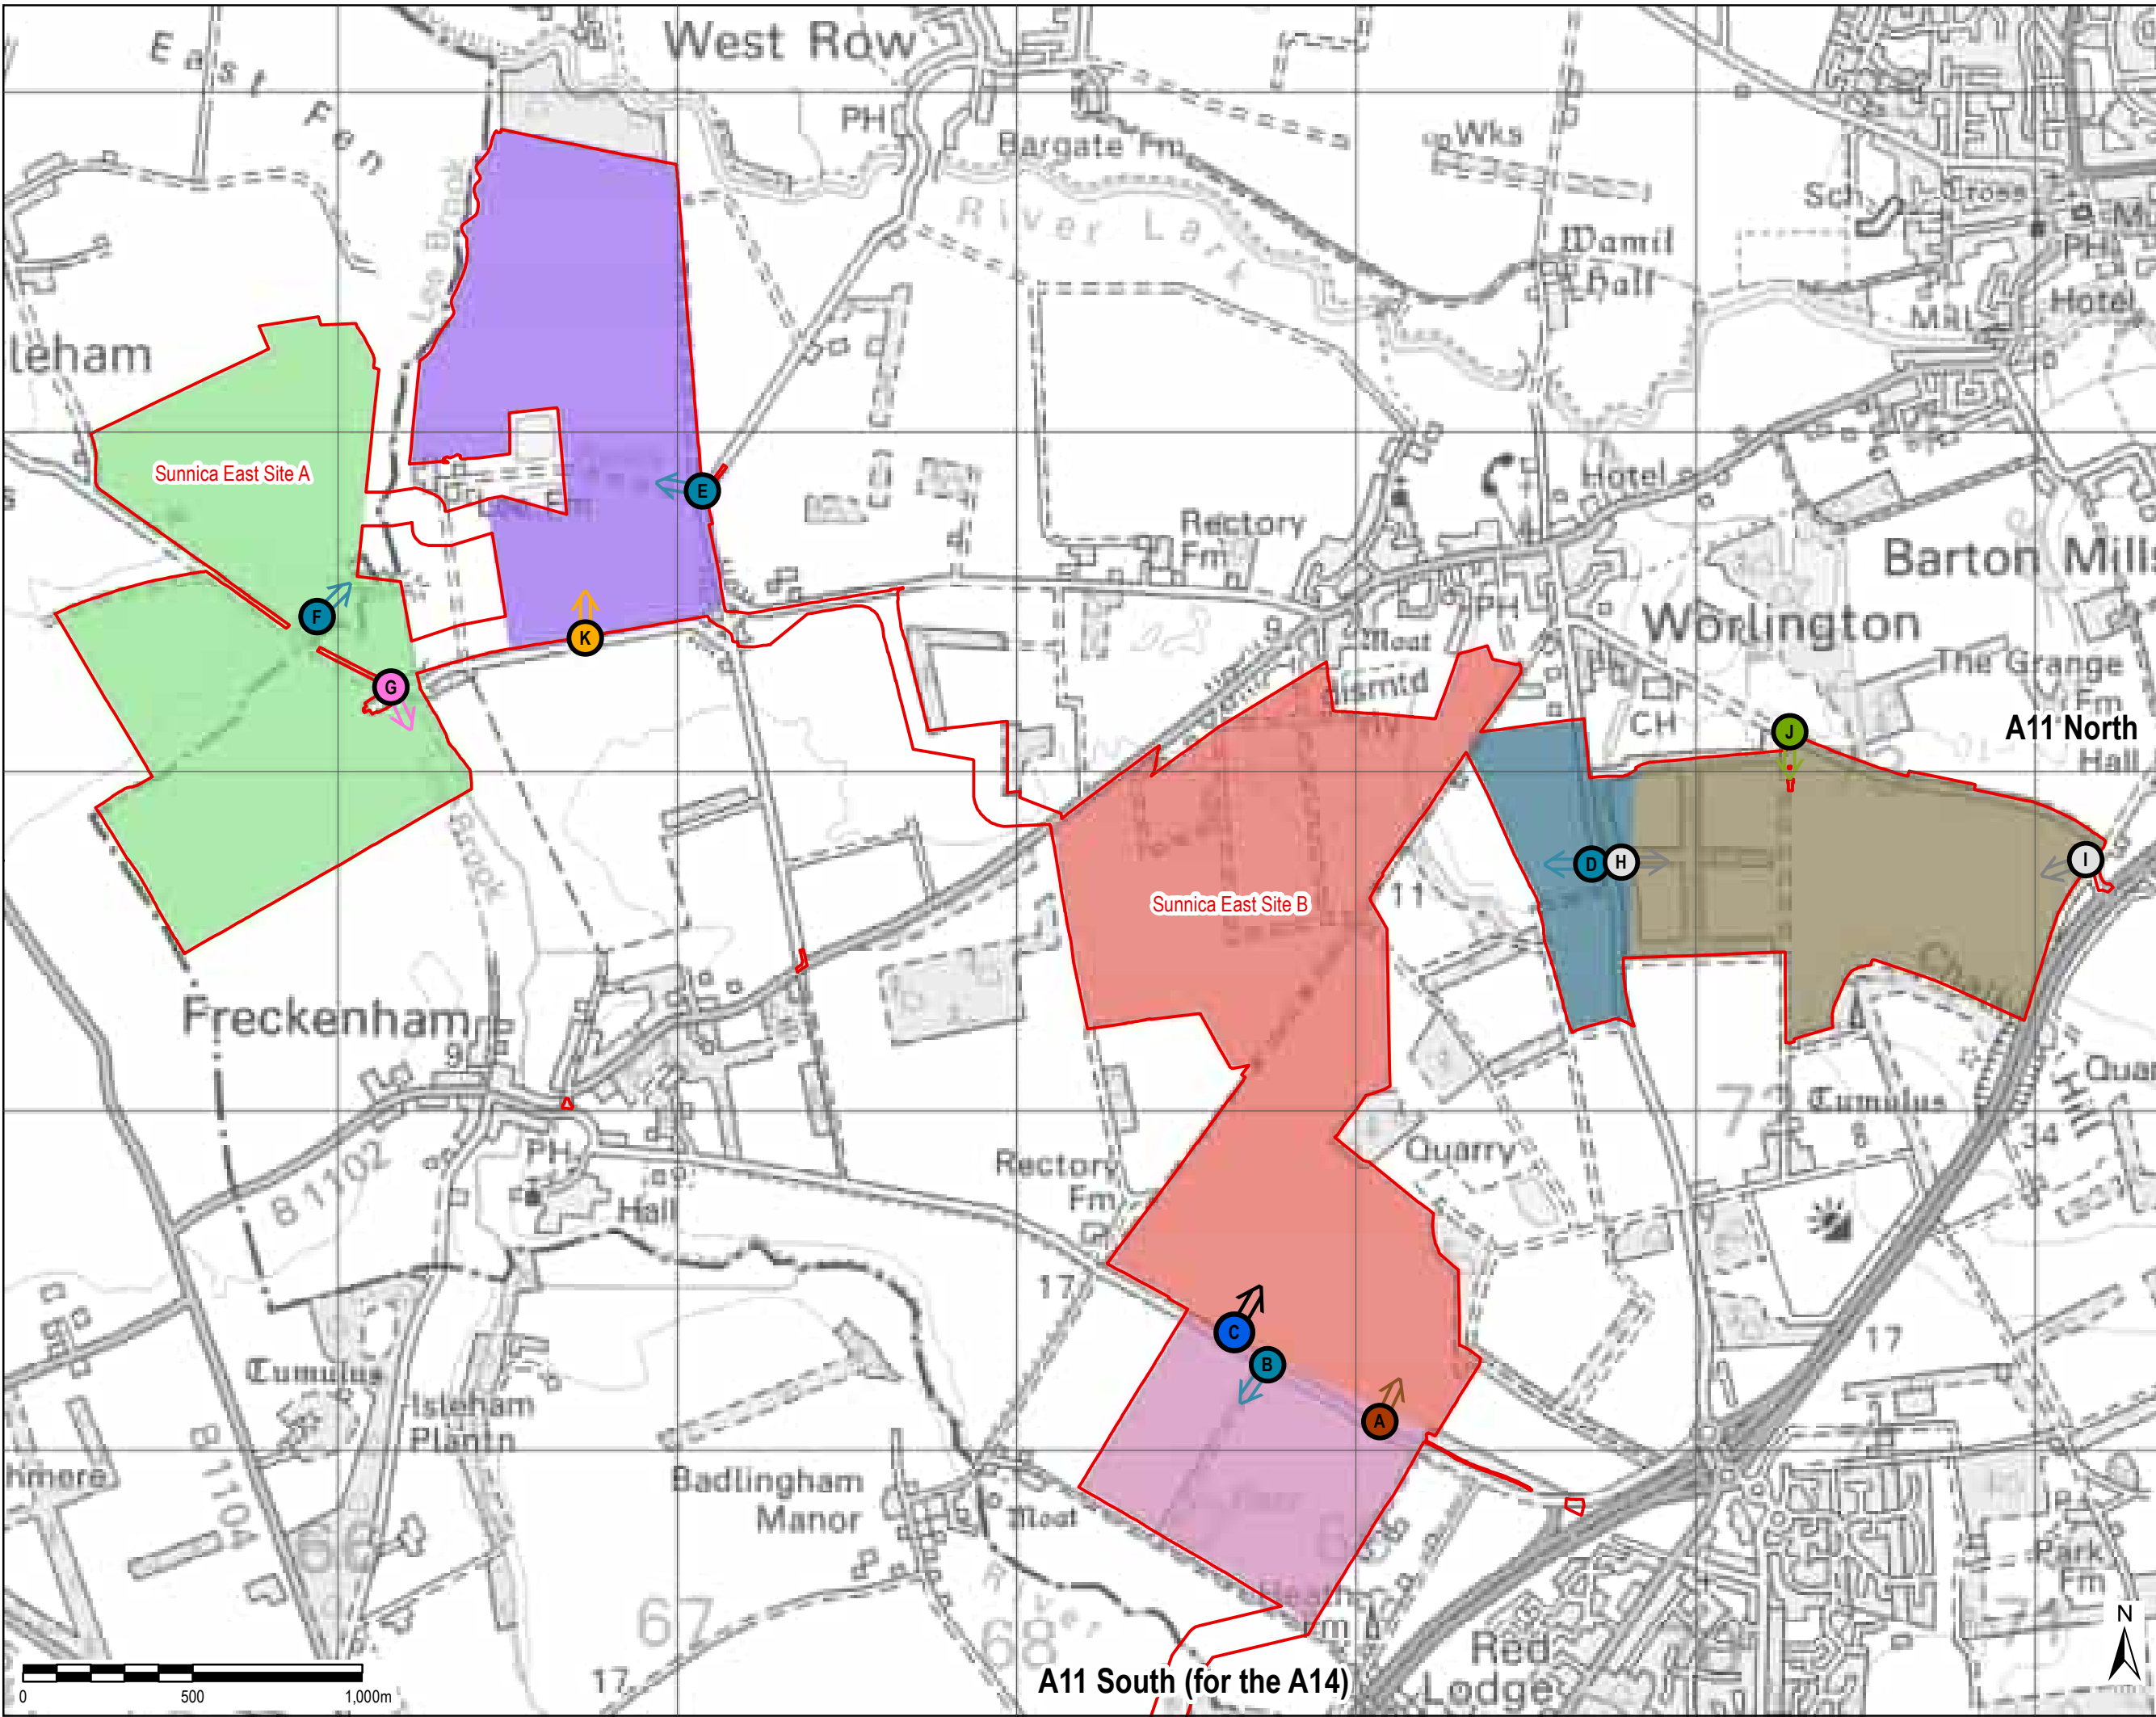

THIS DRAWING IS TO BE USED ONLY FOR THE PURPOSE OF ISSUE THAT IT WAS ISSUED FOR AND IS SUBJECT TO AMENDMENT

LEGEND

The Order Limits

Indicative Construction Zone

- Sunnica East 1 - 12 Months
- Sunnica East 2 - 24 Months
- Sunnica East 3 - 24 Months
- Sunnica East 4 - 9 Months
- Sunnica East 5 - 13 Months
- Sunnica East 6 - 12 Months

Access Point

- Primary Access: Construction, Operation and Decommissioning
- Crane Access: Construction, Decommissioning and for Emergency Vehicles in Operation Only
- Secondary Access: Construction and Decommissioning Only
- Secondary Access: Construction, Operation and Decommissioning
- Secondary Access: Construction, Operation and Decommissioning (Not for HGV)
- Secondary Access: Construction, Decommissioning and for Emergency Vehicles in Operation Only
- Secondary Access: Operation only

Copyright:
Contains OS data © Crown copyright and database right 2019
Contains public sector information licensed under the Open Government Licence v3.0

NOTE:
Document Reference: EN010106/APP/6.3
APFP Regulation: 5(2)(a)

Purpose of Issue
FOR DCO SUBMISSION

Client
SUNNICA LTD

Project Title

Drawing Title
**FIGURE 3
SUNNICA EAST SITE
ACCESS LOCATIONS**

Drawn LL	Checked DW	Approved NC	Date 19/10/2021
AECOM Internal Project No. 60589004		Scale @ A3 1:850,000	


THIS DOCUMENT HAS BEEN PREPARED PURSUANT TO AND IS SUBJECT TO THE TERMS OF AECOM'S APPOINTMENT BY ITS CLIENT. AECOM ACCEPTS NO LIABILITY FOR ANY USE OF THIS DOCUMENT OTHER THAN BY ITS ORIGINAL CLIENT OR FOLLOWING AECOM'S EXPRESS AGREEMENT TO SUCH USE, AND ONLY FOR THE PURPOSES FOR WHICH IT WAS PREPARED AND PROVIDED.

AECOM
Unit 1 Wellbrook Court,
Gilton,
Cambridge, CB3 0NA
United Kingdom
Telephone (01223) 488000
www.aecom.com



Drawing Number 60589004_ES_CTMP_003	Rev 0
---	-----------------

File Name: \\lou.aecomnet.com\UK\UKBGS1\lbs\PR-334327_Sunnica_Energy_Farm\400_Technical\434_Technical Disciplines\17_GIS\Layout\ES\Chapter 13 - Transport\Framework CTMP TP210707_SunnicaWestHGVInboundRoutes.mxd

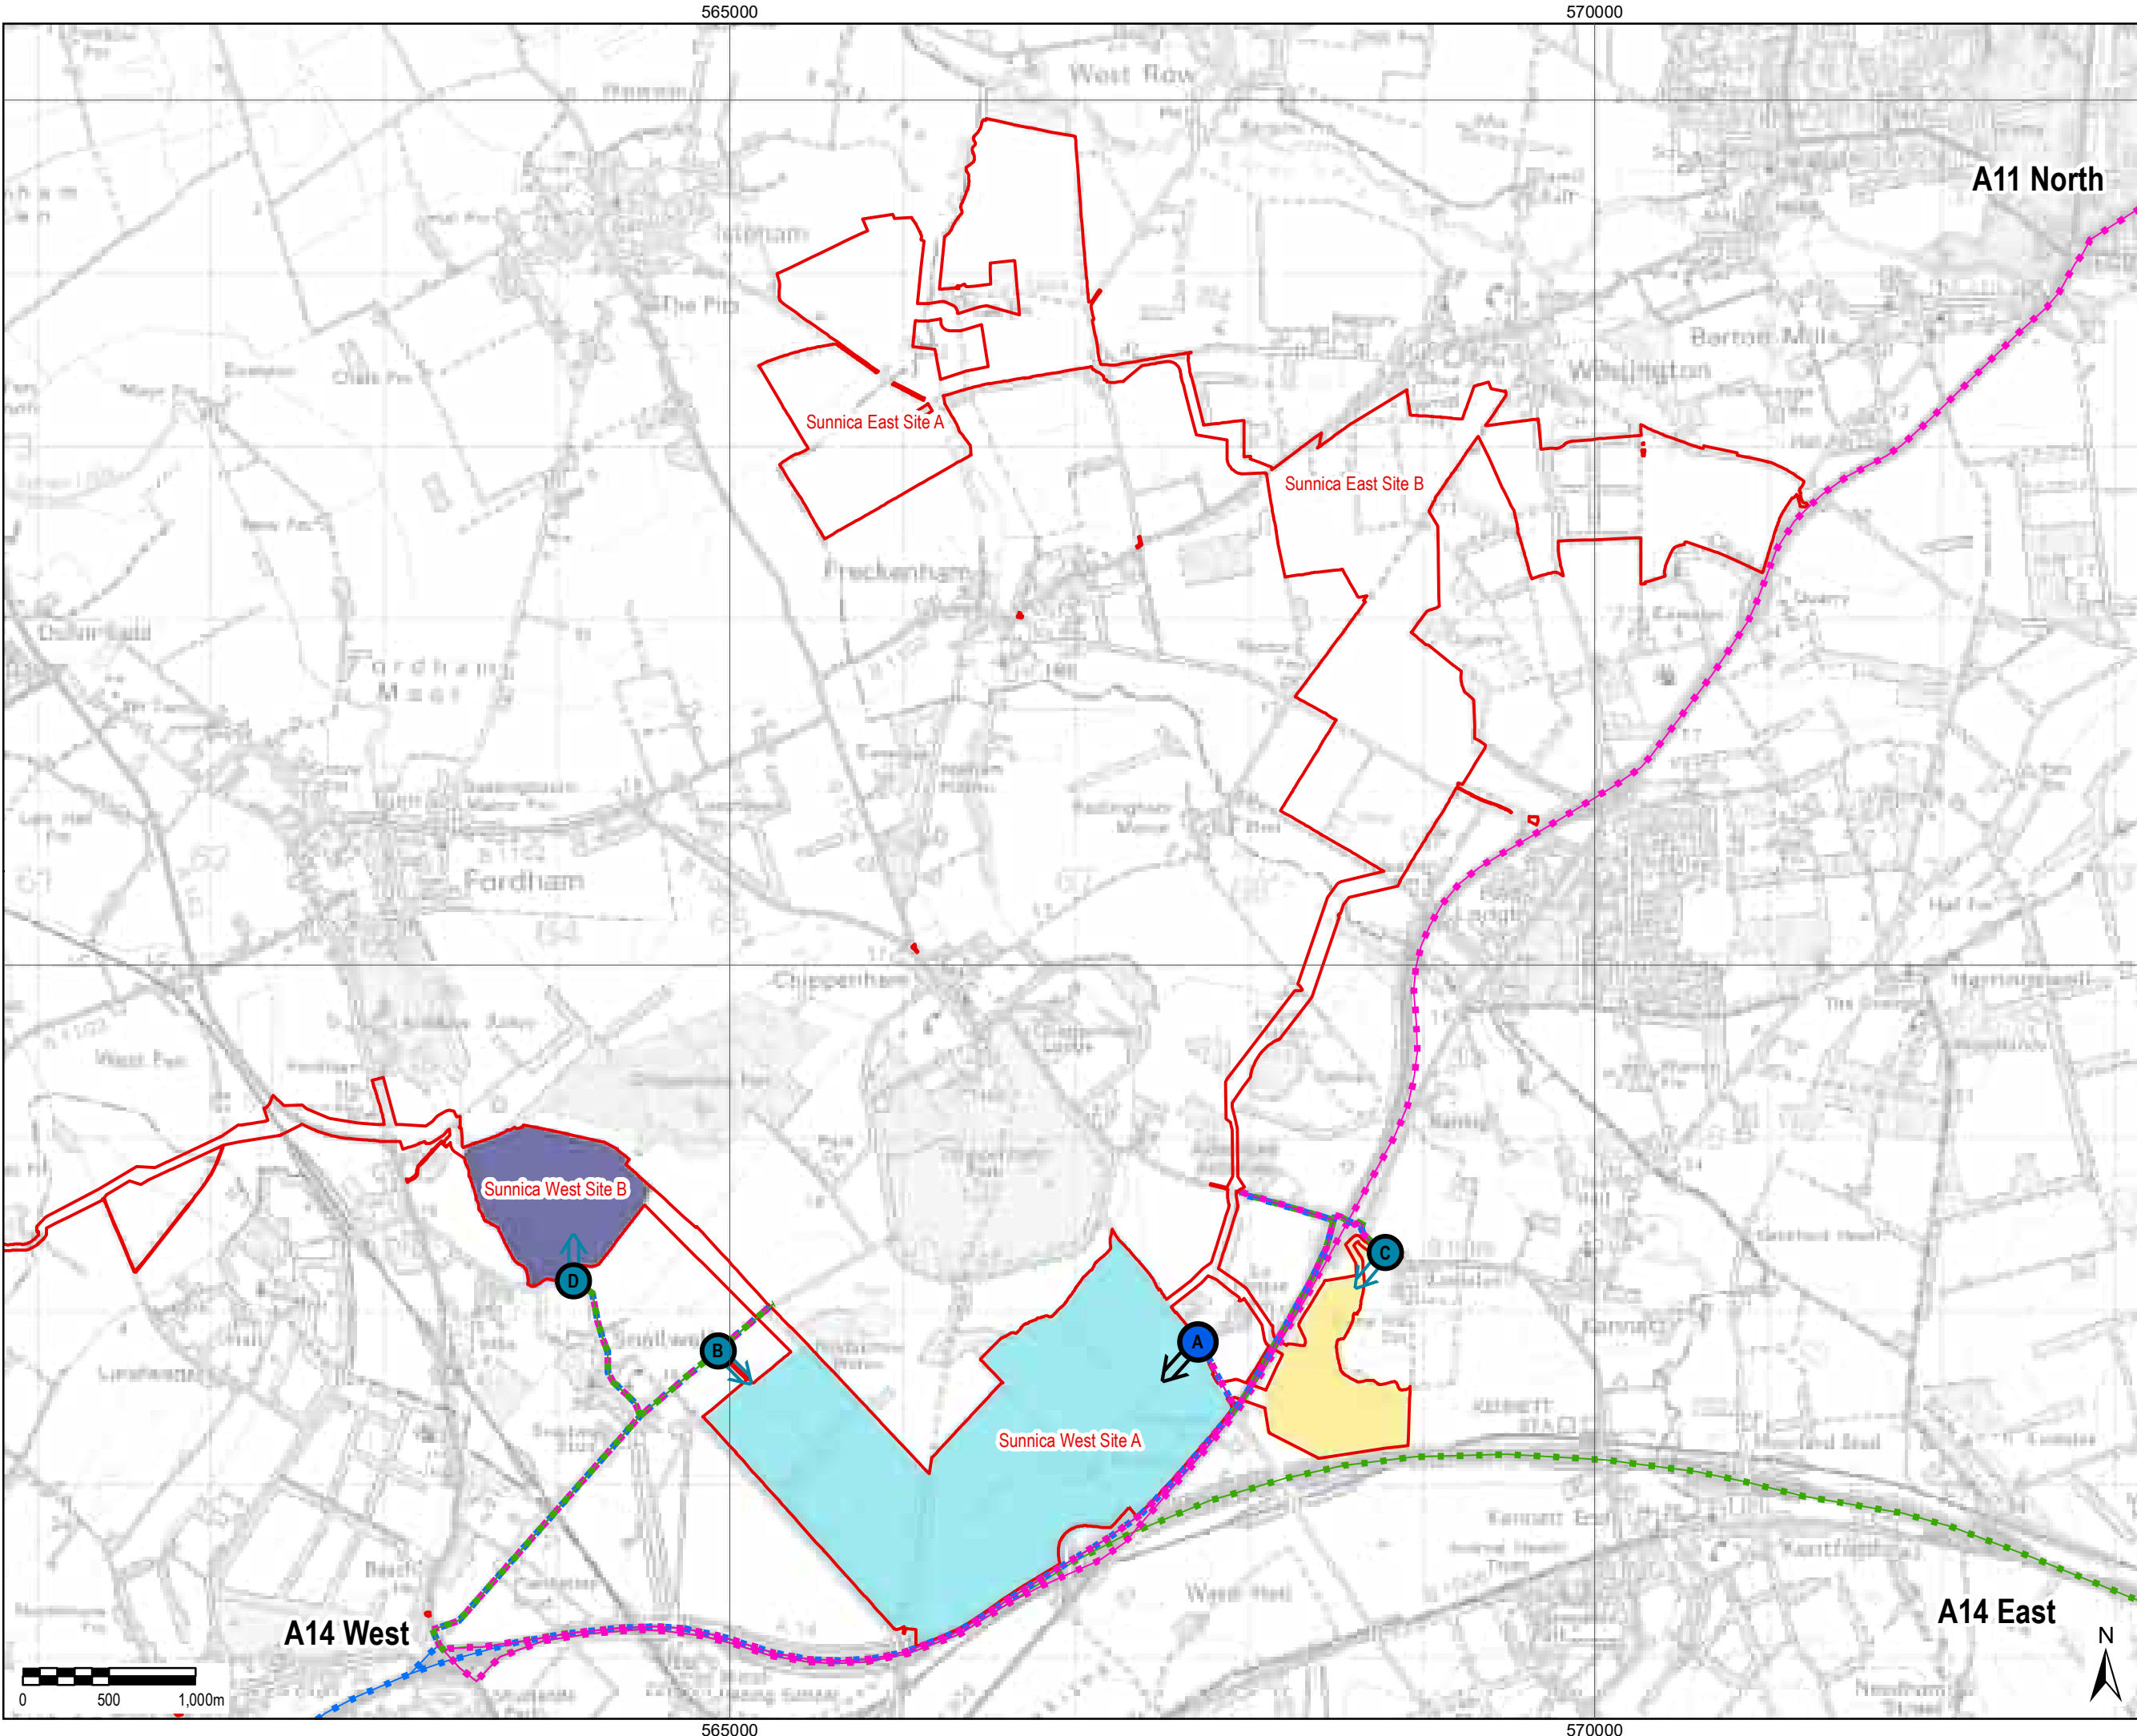

THIS DRAWING IS TO BE USED ONLY FOR THE PURPOSE OF ISSUE THAT IT WAS ISSUED FOR AND IS SUBJECT TO AMENDMENT

LEGEND

The Order Limits

Sunnica West HGV Inbound

A14 E

A14 W

A11 N

Indicative Construction Zone

Sunnica West 1 - 7 Months

Sunnica West 2 - 24 Months

Sunnica West 3 - 10 Months

Access Point



Primary Access: Construction, Operation and Decommissioning



Secondary Access: Construction, Operation and Decommissioning

Copyright:
Contains OS data © Crown copyright and database right 2019

NOTE:
Document Reference: EN010106/APP/6.3
APFP Regulation: 5(2)(a)

Purpose of Issue
FOR DCO SUBMISSION

Client
SUNNICA LTD



Drawing Title
FIGURE 4
SUNNICA WEST HGV
INBOUND ROUTES

Drawn LL	Checked DW	Approved NC	Date 04/11/2021
AECOM Internal Project No. 60589004		Scale @ A3 1:35,000	


THIS DOCUMENT HAS BEEN PREPARED PURSUANT TO AND IS SUBJECT TO THE TERMS OF AECOM'S APPOINTMENT BY ITS CLIENT. AECOM ACCEPTS NO LIABILITY FOR ANY USE OF THIS DOCUMENT OTHER THAN BY ITS ORIGINAL CLIENT OR FOLLOWING AECOM'S EXPRESS AGREEMENT TO SUCH USE, AND ONLY FOR THE PURPOSES FOR WHICH IT WAS PREPARED AND PROVIDED.

AECOM
Unit 1 Wellbrook Court,
Gilton,
Cambridge, CB3 0NA
United Kingdom
Telephone (01223) 488000
www.aecom.com



Drawing Number 60589004_ES_CTMP_004	Rev 0
--	----------

File Name: \\lou.aecomnet.com\UK\UKBGS1\lbs\PR-334327_Sunnica_Energy_Farm\400_Technical\434_Technical Disciplines\17_GIS\Layout\ES\Chapter 13 - Transport\Framework CTMP TP210707_SunnicaWestHGVOutboundRoutes.mxd

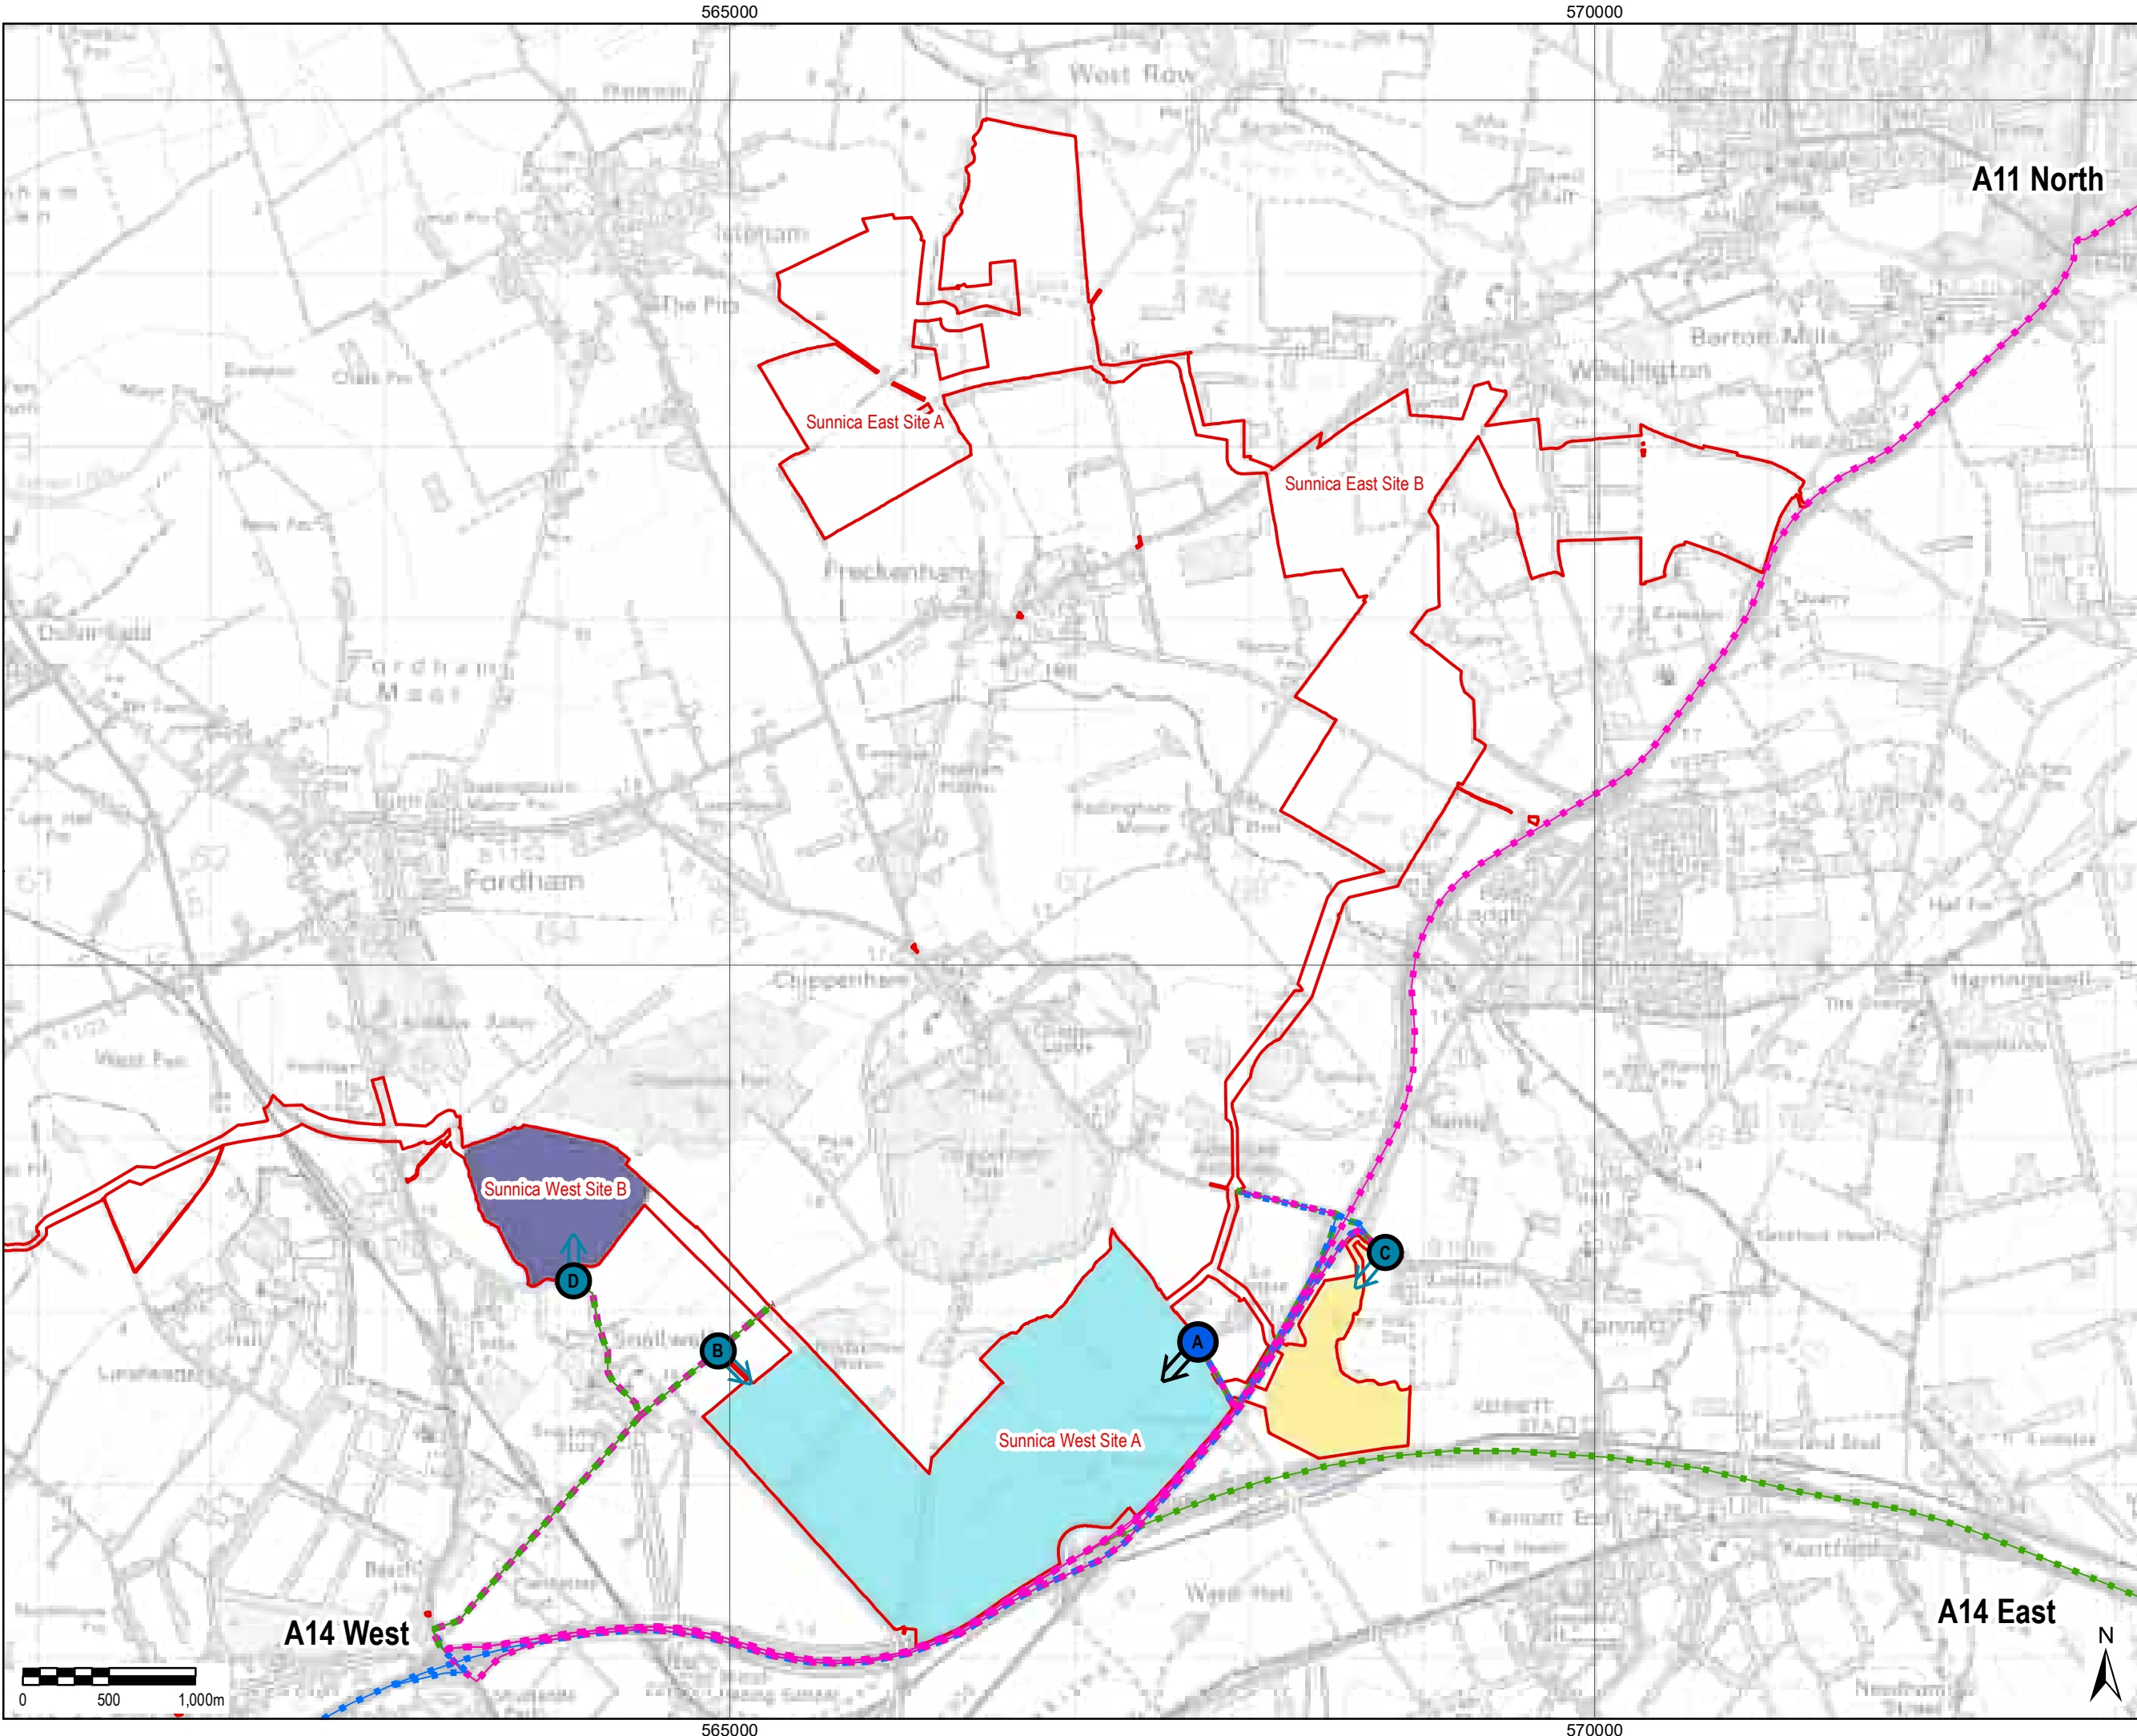

THIS DRAWING IS TO BE USED ONLY FOR THE PURPOSE OF ISSUE THAT IT WAS ISSUED FOR AND IS SUBJECT TO AMENDMENT

LEGEND

The Order Limits

Sunnica West HGV Outbound

A14 E

A14 W

A11 N

Indicative Construction Zone

Sunnica West 1 - 7 Months

Sunnica West 2 - 24 Months

Sunnica West 3 - 10 Months

Access Point

Primary Access: Construction,
Operation and Decommissioning


Secondary Access: Construction,
Operation and Decommissioning

Copyright:
Contains OS data © Crown copyright and database right 2019

NOTE:
Document Reference: EN010106/APP/6.3
APFP Regulation: 5(2)(a)

Purpose of Issue					
FOR DCO SUBMISSION					
Client					
SUNNICA LTD					
Project Title					
					
Drawing Title					
FIGURE 5 SUNNICA WEST HGV OUTBOUND ROUTES					
Drawn	Checked	Approved	Date		
LL	DW	NC	04/11/2021		
AECOM Internal Project No.		Scale @ A3			
60589004		1:35,000			
THIS DOCUMENT HAS BEEN PREPARED PURSUANT TO AND IS SUBJECT TO THE TERMS OF AECOM'S APPOINTMENT BY ITS CLIENT. AECOM ACCEPTS NO LIABILITY FOR ANY USE OF THIS DOCUMENT OTHER THAN BY ITS ORIGINAL CLIENT OR FOLLOWING AECOM'S EXPRESS AGREEMENT TO SUCH USE, AND ONLY FOR THE PURPOSES FOR WHICH IT WAS PREPARED AND PROVIDED.					
AECOM Unit 1 Wellbrook Court, Gilton Cambridge, CB3 0NA United Kingdom Telephone (01223) 488000 www.aecom.com					
					
Drawing Number			Rev		
60589004_ES_CTMP_005			0		

File Name: \\lou.aecomnet.com\UK\UKBGS1\lbs\PR-334\327_Sunnica_Energy_Farm\400_Technical\434_Technical Disciplines\17_GIS\Layout\ES\Chapter 13 - Transport\Framework CTMP TP210707_SunnicaEast\HGV\InboundRoutes.mxd

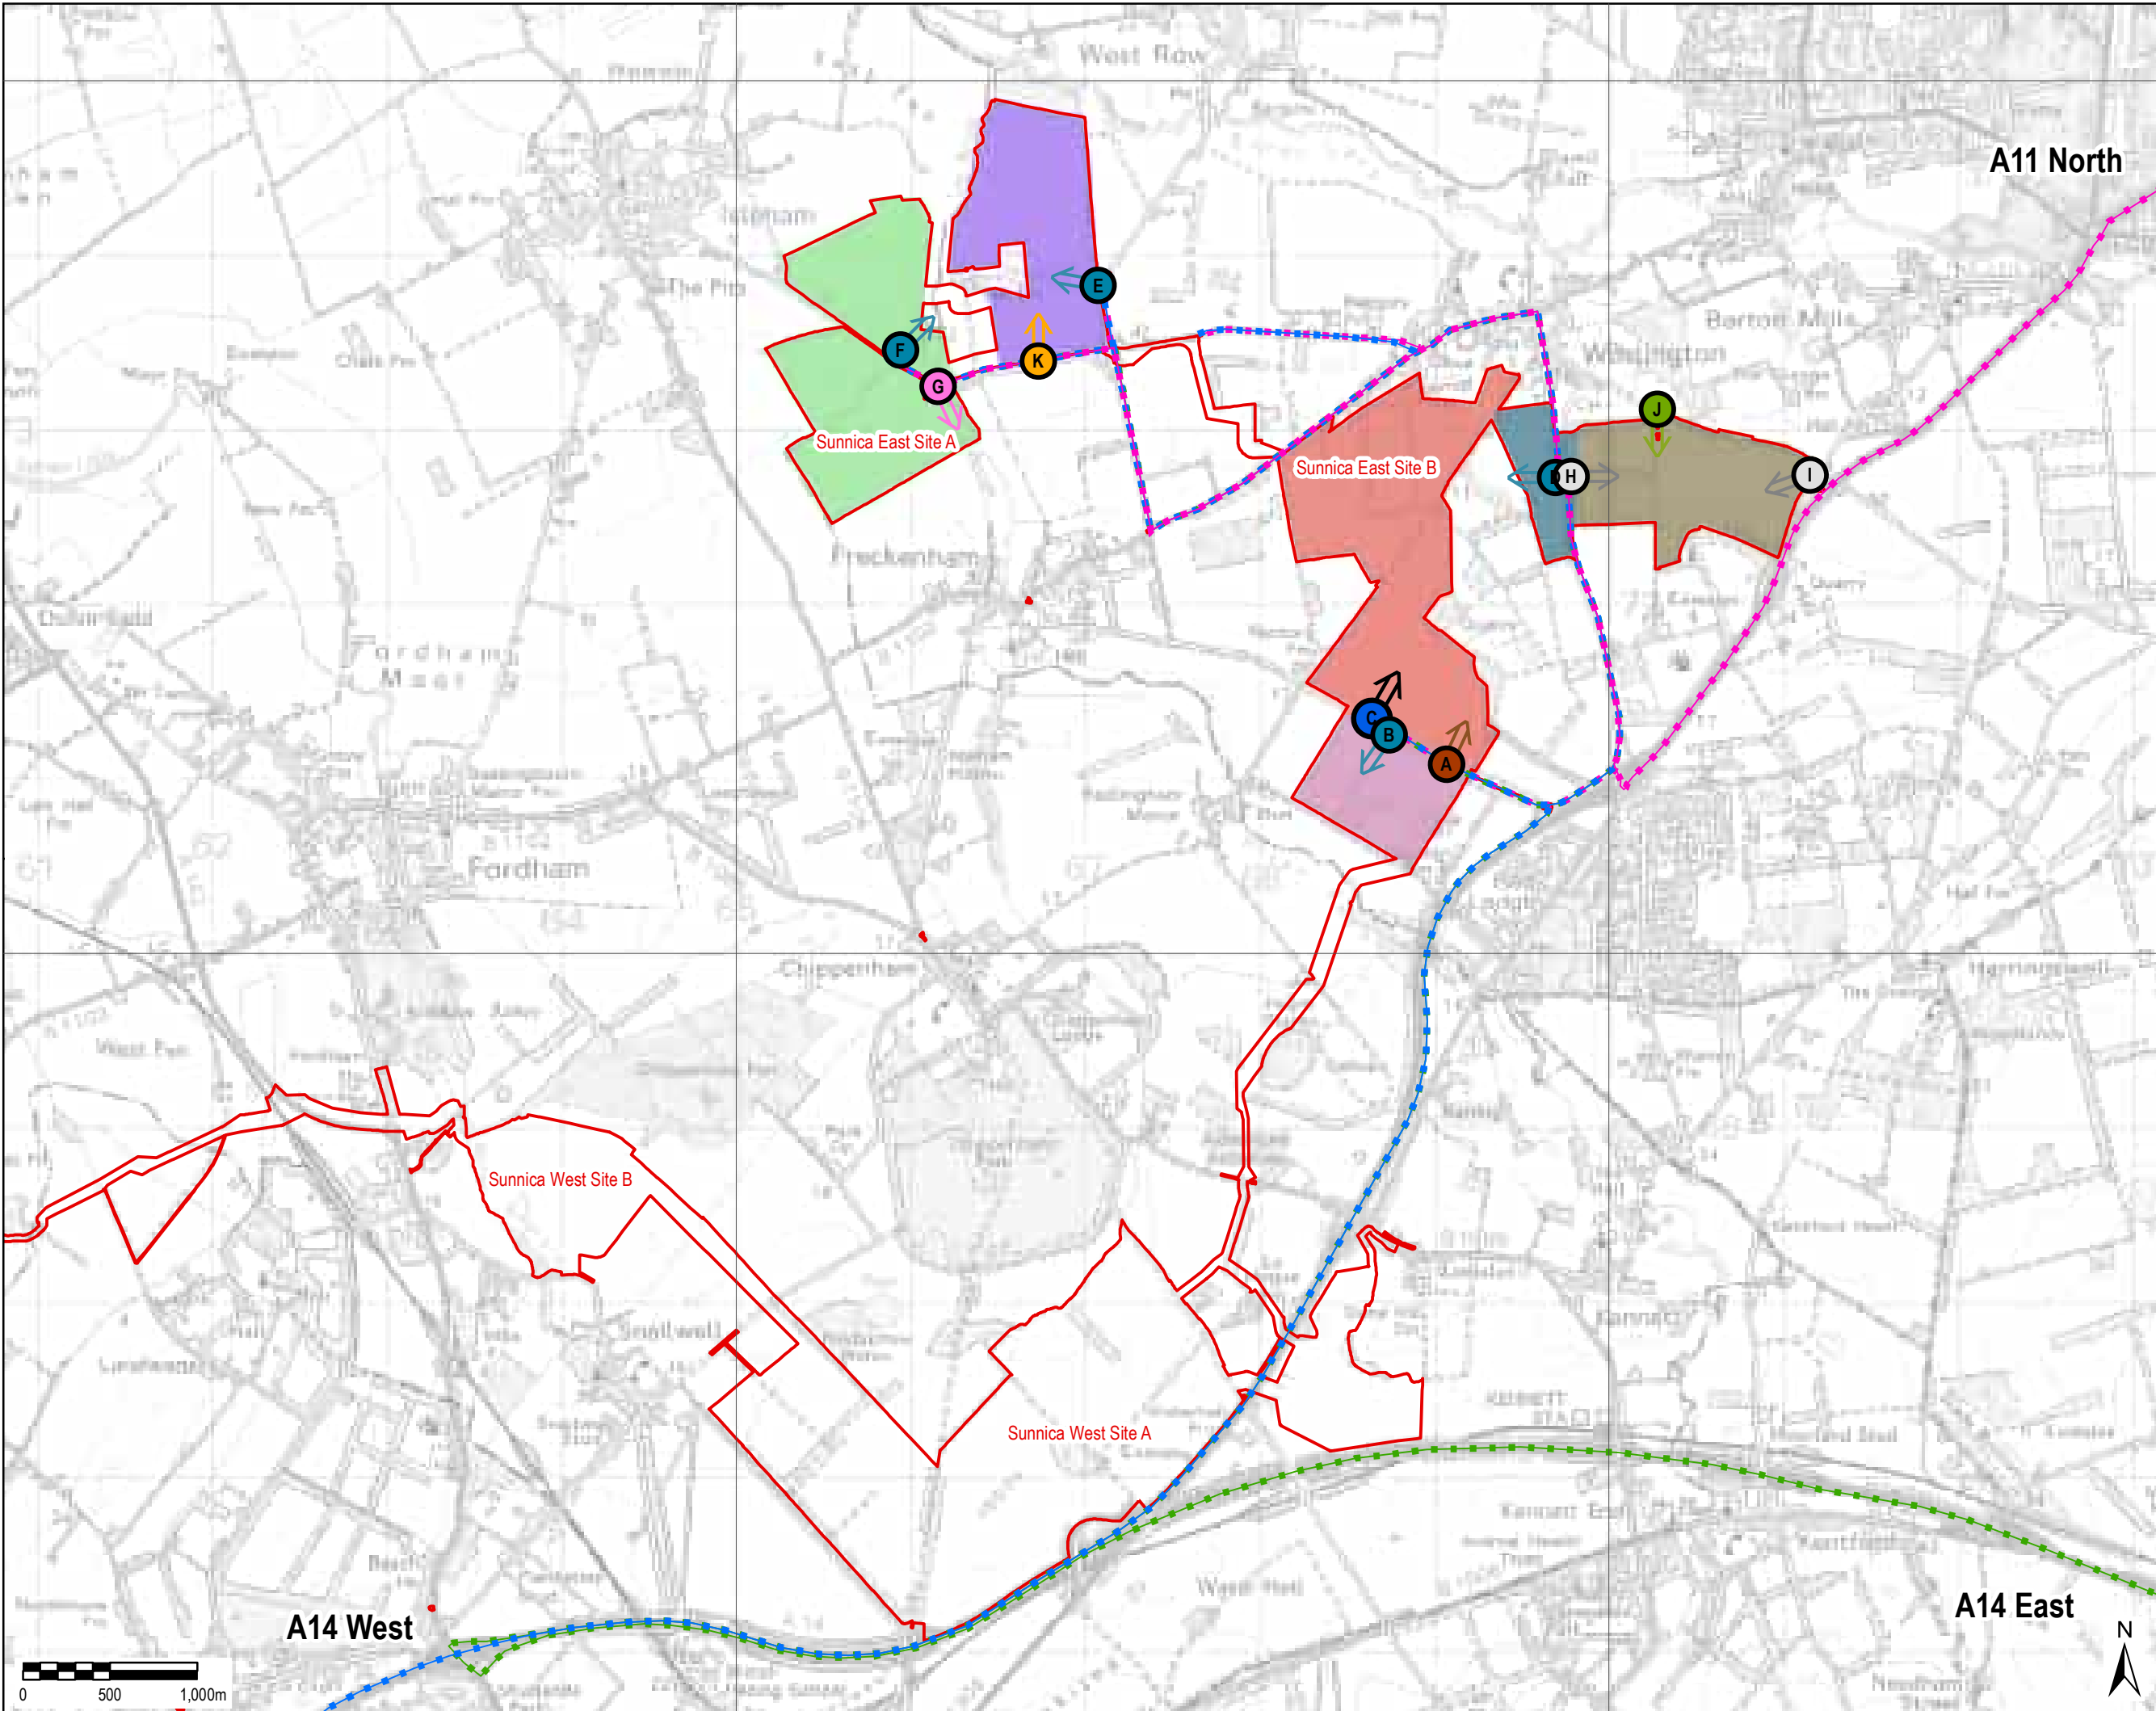

THIS DRAWING IS TO BE USED ONLY FOR THE PURPOSE OF ISSUE THAT IT WAS ISSUED FOR AND IS SUBJECT TO AMENDMENT

LEGEND

The Order Limits

Sunnica East HGV Inbound

A14 E

A14 W

A11 N

Indicative Construction Zone

Sunnica East 1 - 12 Months

Sunnica East 2 - 24 Months

Sunnica East 3 - 24 Months

Sunnica East 4 - 9 Months

Sunnica East 5 - 13 Months

Sunnica East 6 - 12 Months

Access Point

Primary Access: Construction, Operation and Decommissioning

Crane Access: Construction, Decommissioning and for Emergency Vehicles in Operation Only

Secondary Access: Construction and Decommissioning Only

Secondary Access: Construction, Operation and Decommissioning

Secondary Access: Construction, Operation and Decommissioning (Not for HGV)

Secondary Access: Construction, Decommissioning and for Emergency Vehicles in Operation Only

Secondary Access: Operation only

Copyright:
Contains OS data © Crown copyright and database right 2019

NOTE:
Document Reference: EN010106/APPI/6.3
APPP Regulation: S(2)(a)

Purpose of Issue
FOR DCO SUBMISSION

Client
SUNNICA LTD

Project Title
SUNNICA LTD

Drawing Title
FIGURE 6
SUNNICA EAST
HGV INBOUND ROUTES

Drawn LL	Checked DW	Approved NC	Date 05/11/2021
-------------	---------------	----------------	--------------------

AECOM Internal Project No.
60589004

Scale @ A3
1:35,000

THIS DOCUMENT HAS BEEN PREPARED PURSUANT TO AND IS SUBJECT TO THE TERMS OF AECOM'S APPOINTMENT BY ITS CLIENT. AECOM ACCEPTS NO LIABILITY FOR ANY USE OF THIS DOCUMENT OTHER THAN BY ITS ORIGINAL CLIENT OR FOLLOWING AECOM'S EXPRESS AGREEMENT TO SUCH USE, AND ONLY FOR THE PURPOSES FOR WHICH IT WAS PREPARED AND PROVIDED.


AECOM
Unit 1 Wellbrook Court,
Gilton,
Cambridge, CB3 0NA
United Kingdom
Telephone (01223) 488000
www.aecom.com

Drawing Number
60589004_ES_CTMP_006

Rev
0

AECOM

File Name: \\lou.aecomnet.com\UK\UKBGS1\lbs\PR-334\327_Sunnica_Energy_Farm\400_Technical\Disciplines\17_GIS\Layout\ES\Chapter 13 - Transport\Framework CTMP TP210707_SunnicaEastHGVOutboundRoutes.mxd

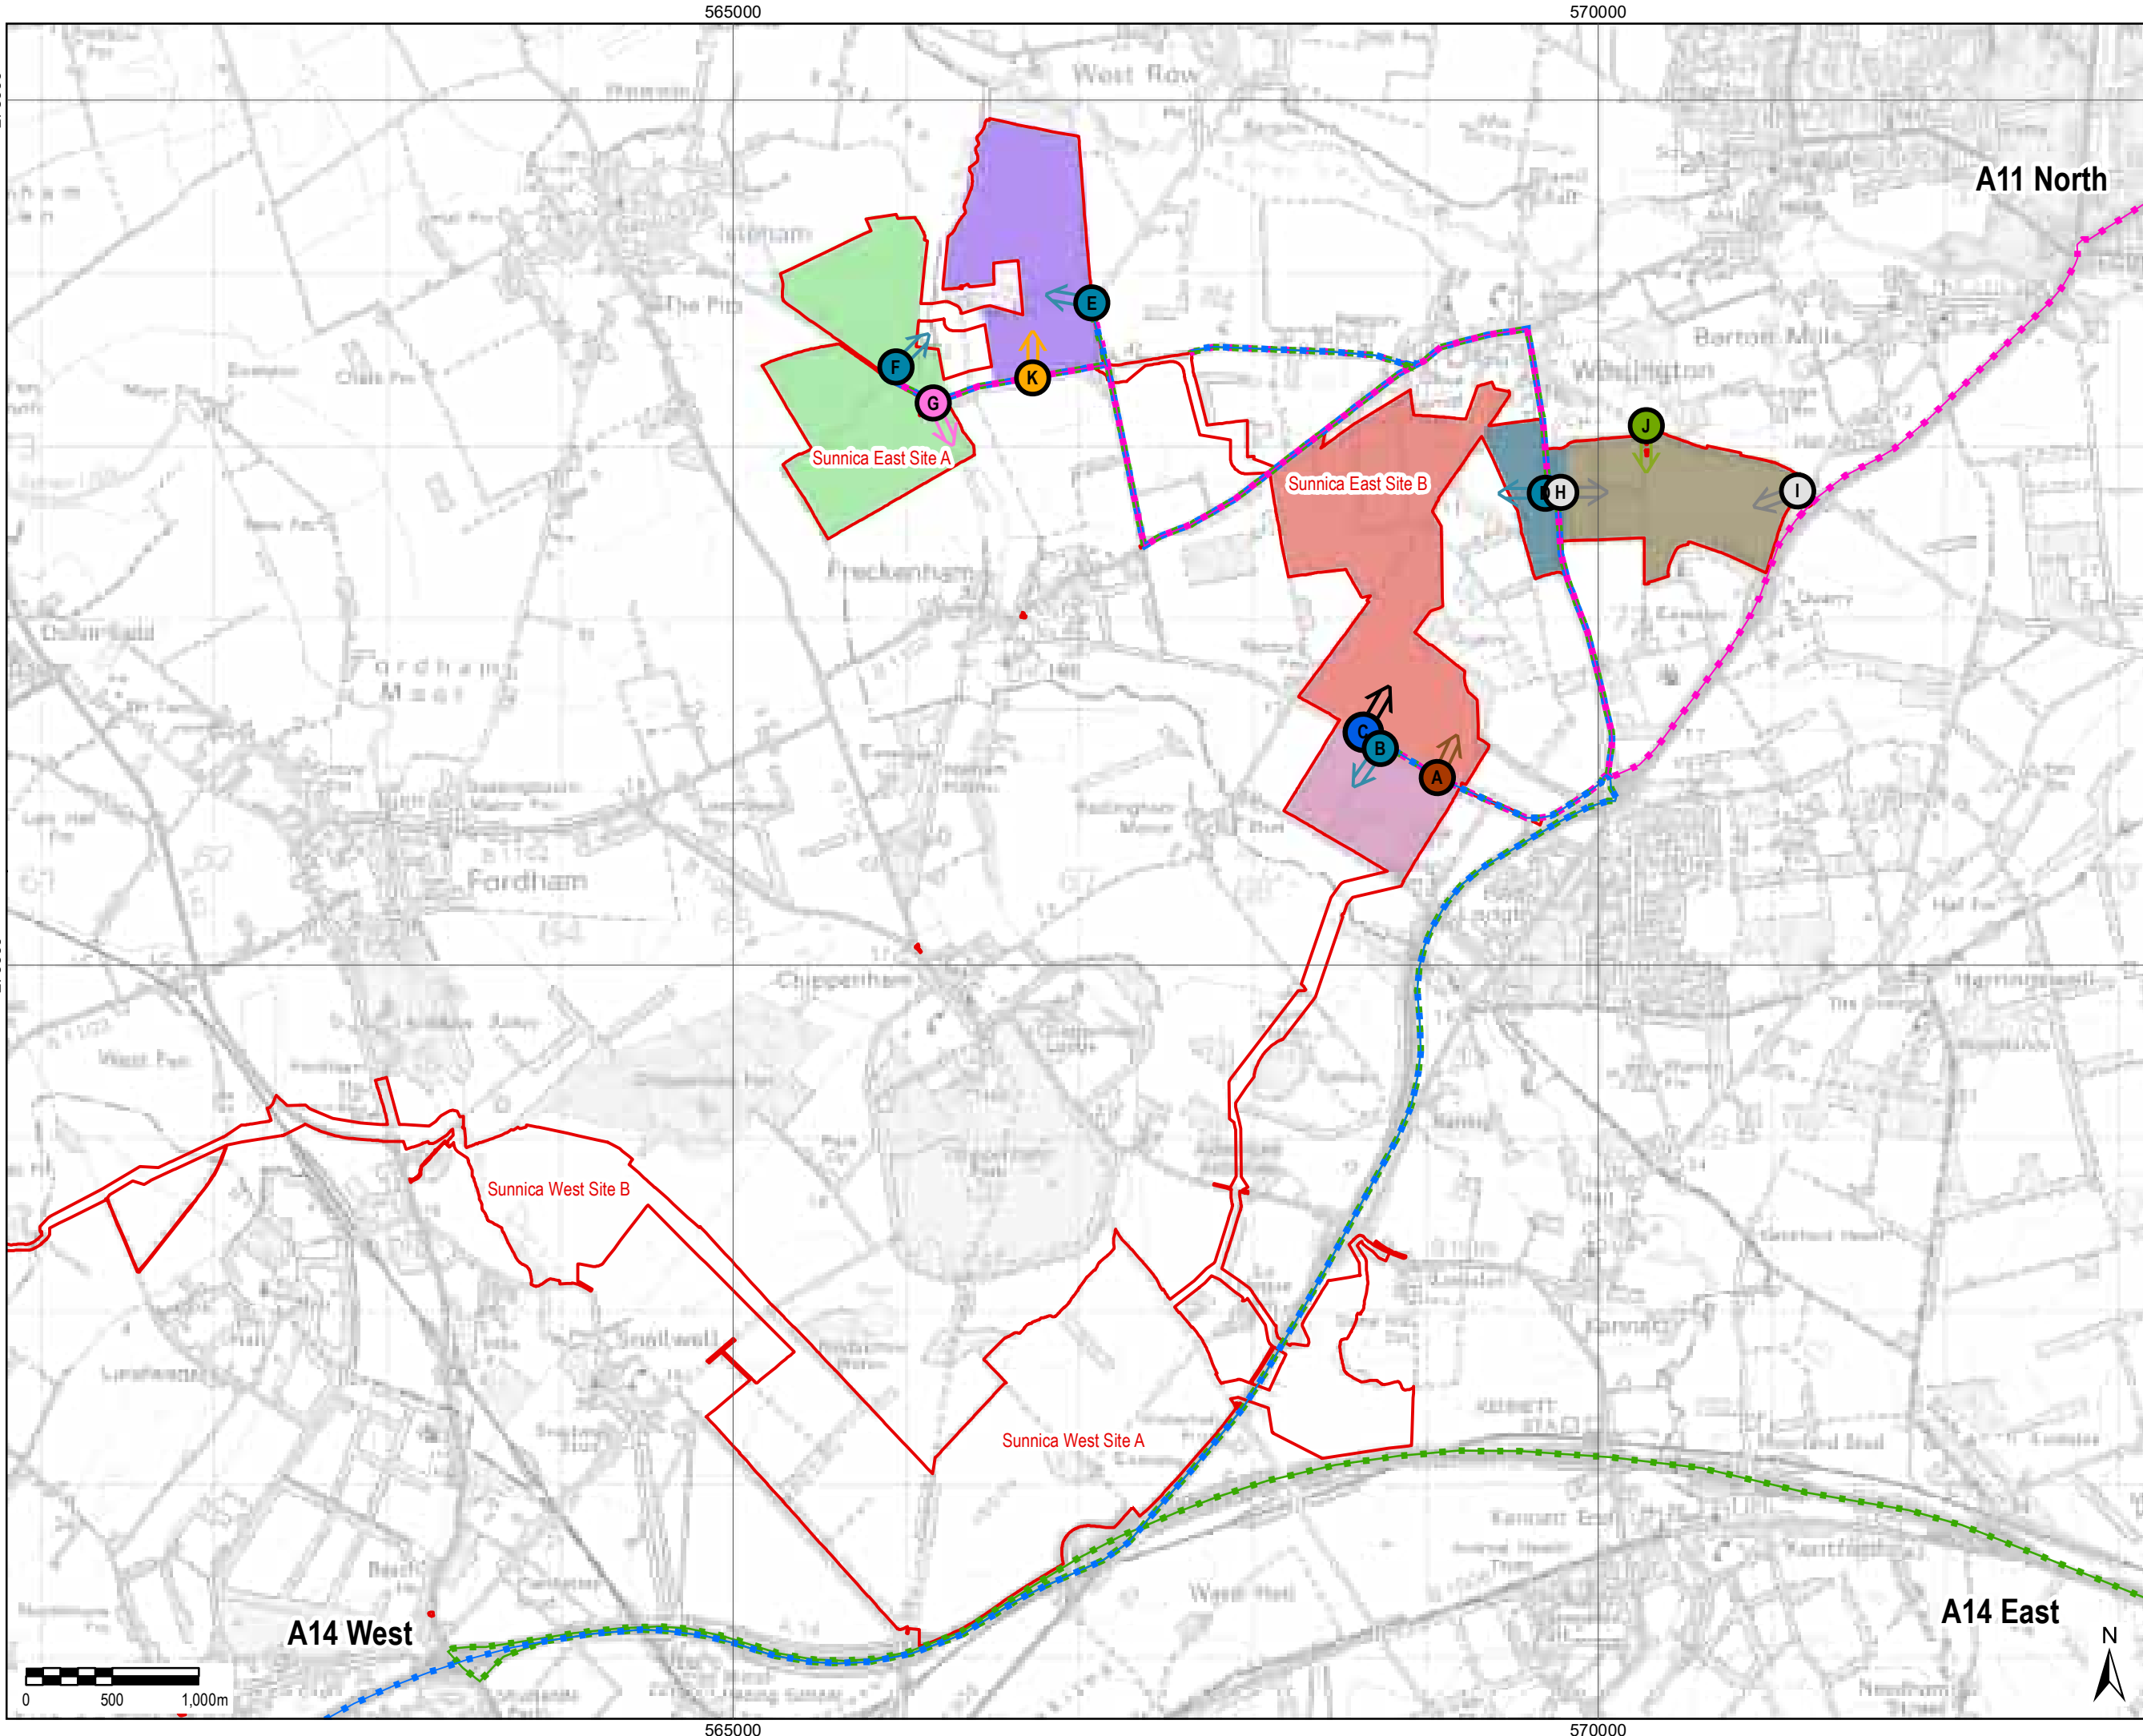

THIS DRAWING IS TO BE USED ONLY FOR THE PURPOSE OF ISSUE THAT IT WAS ISSUED FOR AND IS SUBJECT TO AMENDMENT

LEGEND

The Order Limits

Sunnica East HGV Outbound

A14 E

A14 S

A11 N

Indicative Construction Zone

Sunnica East 1 - 12 Months

Sunnica East 2 - 24 Months

Sunnica East 3 - 24 Months

Sunnica East 4 - 9 Months

Sunnica East 5 - 13 Months

Sunnica East 6 - 12 Months

Access Point

Primary Access: Construction, Operation and Decommissioning

Crane Access: Construction Decommissioning and for Emergency Vehicles in Operation Only

Secondary Access: Construction and Decommissioning Only

Secondary Access: Construction, Operation and Decommissioning

Secondary Access: Construction, Operation and Decommissioning (Not for HGV)

Secondary Access: Construction, Decommissioning and for Emergency Vehicles in Operation Only

Secondary Access: Operation only

Copyright: Contains OS data © Crown copyright and database right 2019

NOTE: Document Reference: EN010106/APP/6.3 APFP Regulation: 5(2)(a)

Purpose of Issue
FOR DCO SUBMISSION

Client
SUNNICA LTD

Project Title

Drawing Title
**FIGURE 7
SUNNICA EAST
HGV OUTBOUND ROUTES**

Drawn LL	Checked DW	Approved NC	Date 05/11/2021
AECOM Internal Project No. 60589004		Scale @ A3 1:35,000	


THIS DOCUMENT HAS BEEN PREPARED PURSUANT TO AND IS SUBJECT TO THE TERMS OF AECOM'S APPOINTMENT BY ITS CLIENT. AECOM ACCEPTS NO LIABILITY FOR ANY USE OF THIS DOCUMENT OTHER THAN BY ITS ORIGINAL CLIENT OR FOLLOWING AECOM'S EXPRESS AGREEMENT TO SUCH USE, AND ONLY FOR THE PURPOSES FOR WHICH IT WAS PREPARED AND PROVIDED.

AECOM
Unit 1 Wellbrook Court,
Gilton,
Cambridge, CB3 0NA
United Kingdom
Telephone (01223) 488000
www.aecom.com



Drawing Number 60589004_ES_CTMP_007	Rev 0
--	----------

File Name: \\lou.aecomnet.com\UK\UK26G51\lbs\PR-334327_Sunnica_Energy_Farm\400_Technical\434_Technical Disciplines\17_GIS\Layout\ES\Chapter 13 - Transport\Framework CTMP TP210707_SunnicaEnergyFarm_CTMP_Figure8_BurwellHGVInboundRoutes.mxd

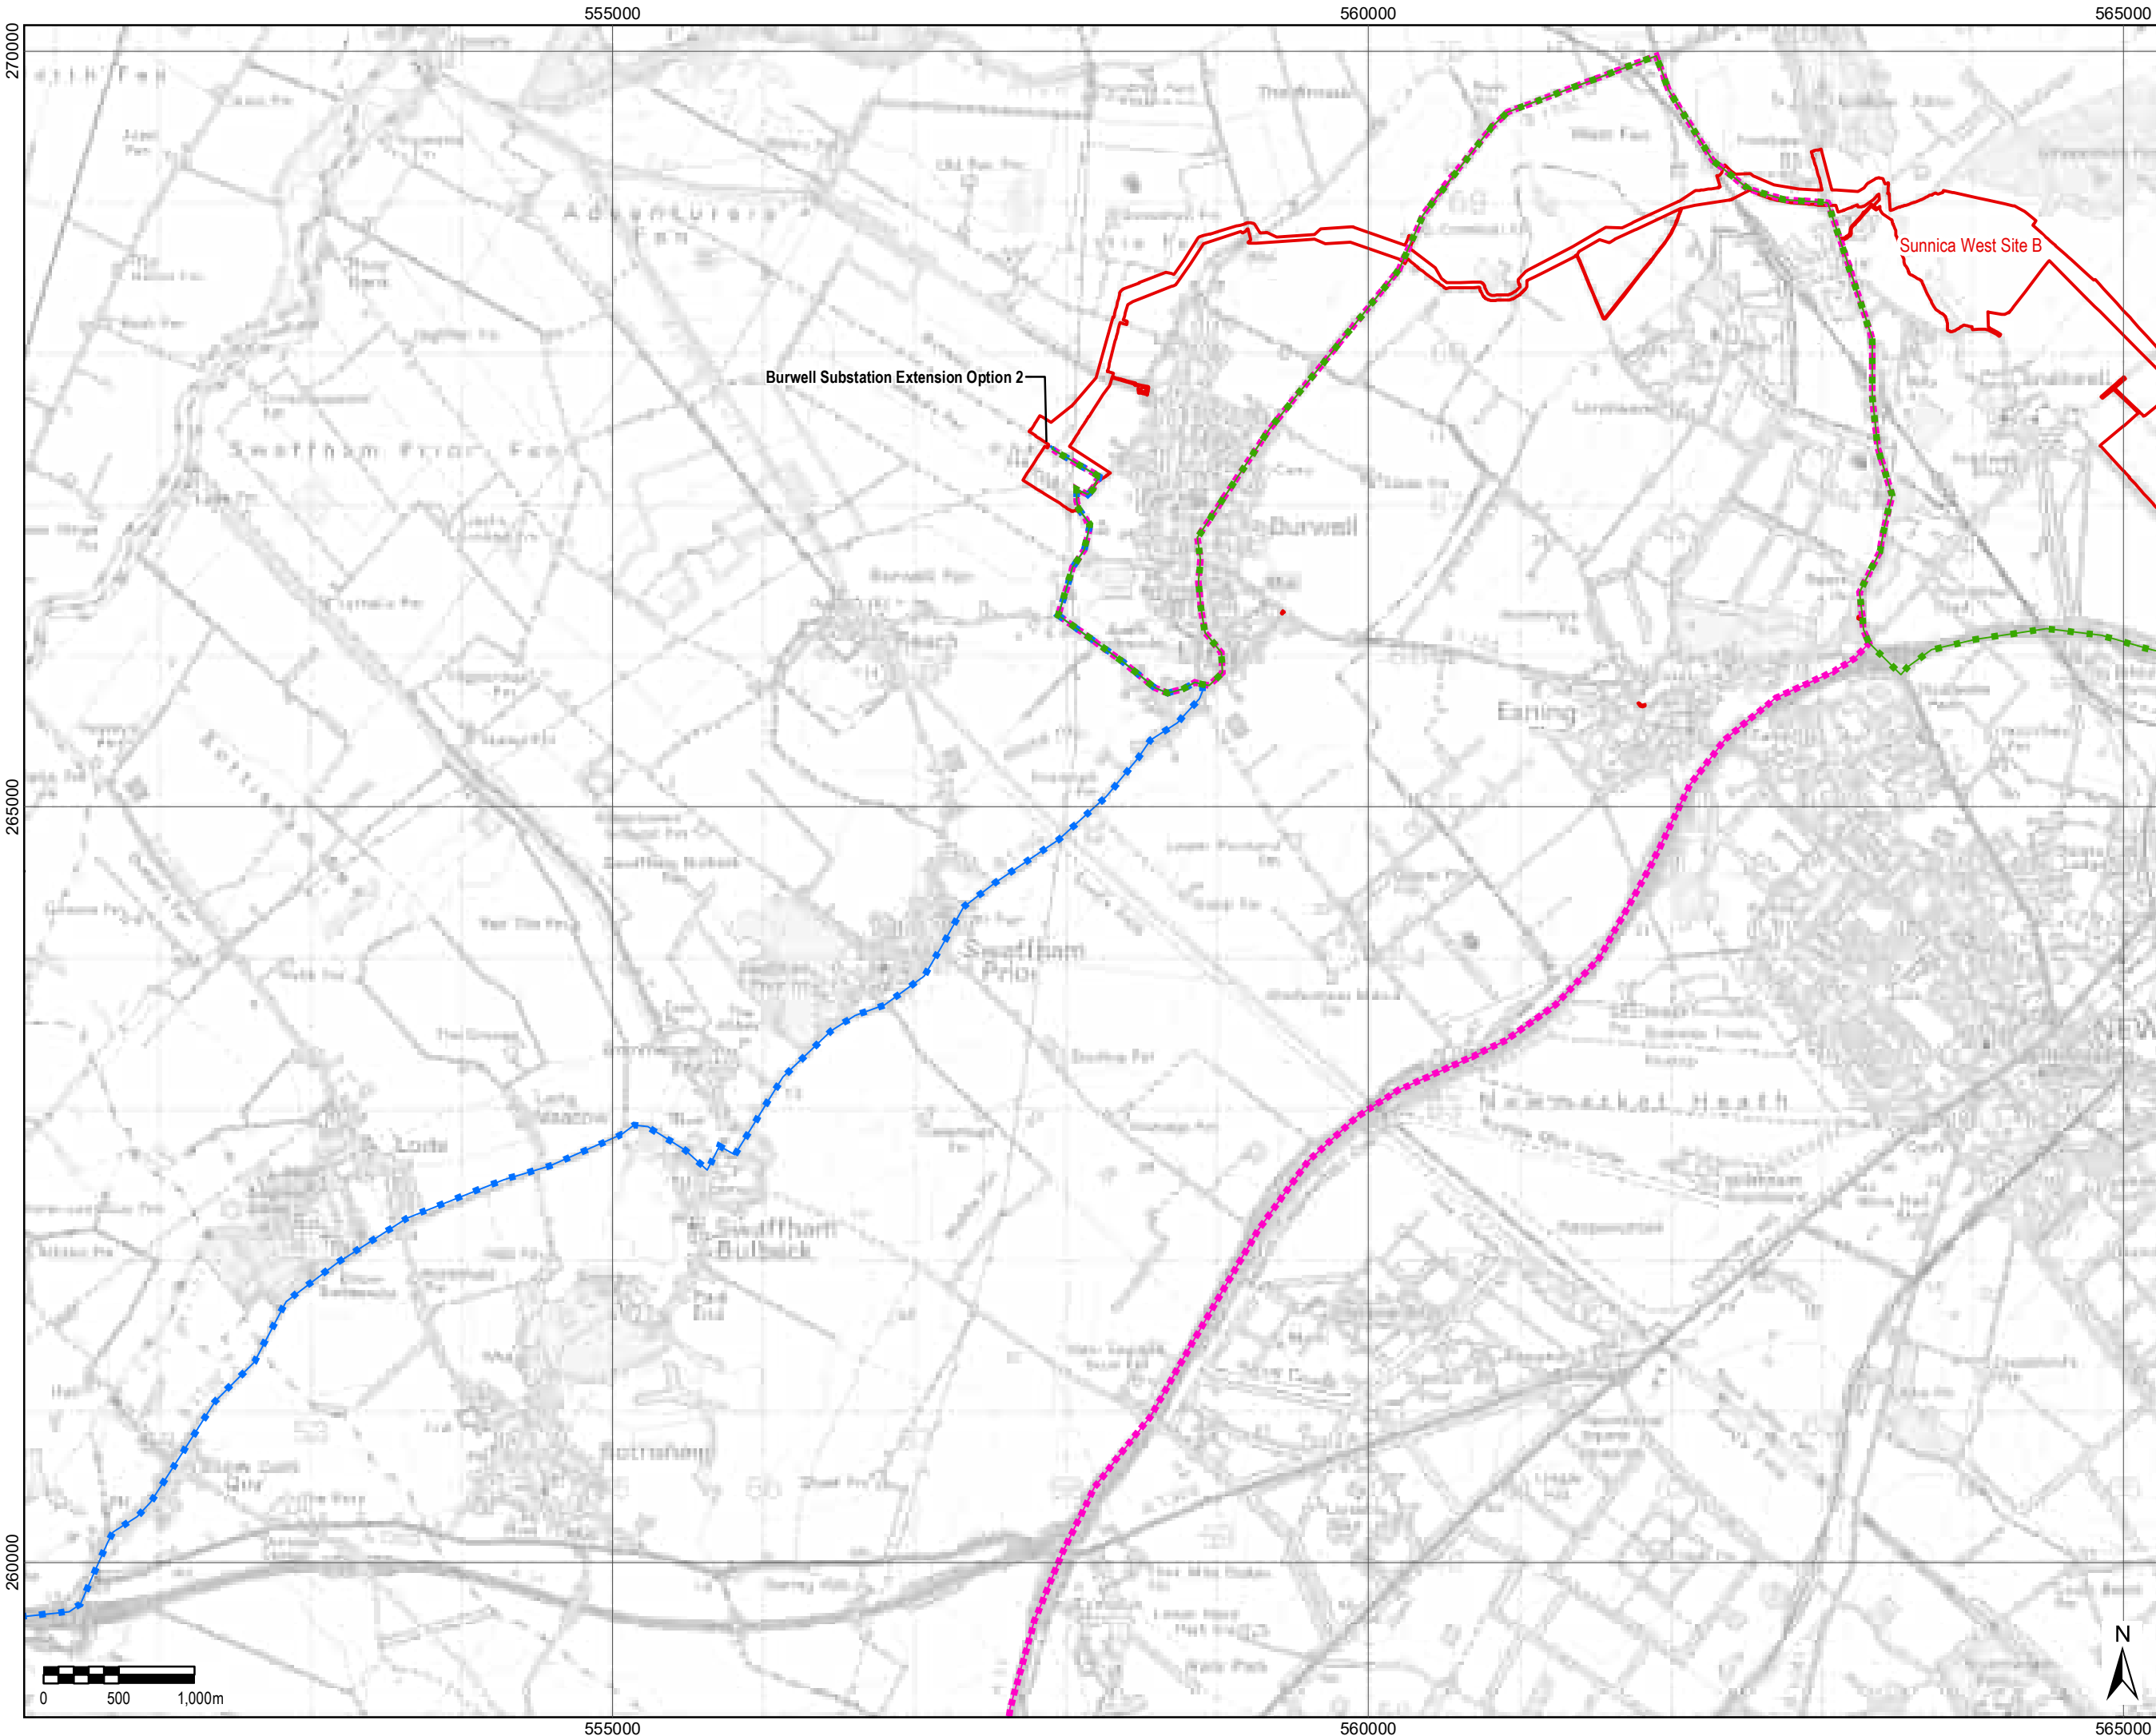

THIS DRAWING IS TO BE USED ONLY FOR THE PURPOSE OF ISSUE THAT IT WAS ISSUED FOR AND IS SUBJECT TO AMENDMENT

LEGEND

The Order Limits

Burwell HGV

HGV Routes

--- A11 S

--- A14 E

--- A14 W

Copyright:
Contains OS data © Crown copyright and database right 2019

NOTE:
Document Reference: EN010106/APP/6.3
APFP Regulation: 5(2)(a)

Purpose of Issue

FOR DCO SUBMISSION

Client

SUNNICA LTD

Project Title



Drawing Title

FIGURE 8
BURWELL SUBSTATION
HGV INBOUND ROUTES

Drawn LL	Checked DW	Approved NC	Date 23/08/2022
AECOM Internal Project No. 60589004		Scale @ A3 1:40,000	

THIS DOCUMENT HAS BEEN PREPARED PURSUANT TO AND IS SUBJECT TO THE TERMS OF AECOM'S APPOINTMENT BY ITS CLIENT. AECOM ACCEPTS NO LIABILITY FOR ANY USE OF THIS DOCUMENT OTHER THAN BY ITS ORIGINAL CLIENT OR FOLLOWING AECOM'S EXPRESS AGREEMENT TO SUCH USE, AND ONLY FOR THE PURPOSES FOR WHICH IT WAS PREPARED AND PROVIDED.


AECOM

Unit 1 Wellbrook Court,
Girton,
Cambridge, CB3 0NA
United Kingdom
Telephone (01223) 486000
www.aecom.com

AECOM

Drawing Number 60589004_ES_CTMP_008	Rev 1
---	-----------------

File Name: \\lou.aecomnet.com\UK\UK26G51\lbs\PR-334327_Sunnica_Energy_Farm\400_Technical\434_Technical Disciplines\17_GIS\Layout\ES\Chapter 13 - Transport\Framework CTMP TP2\10707_BurwellHGVOutboundRoutes.mxd

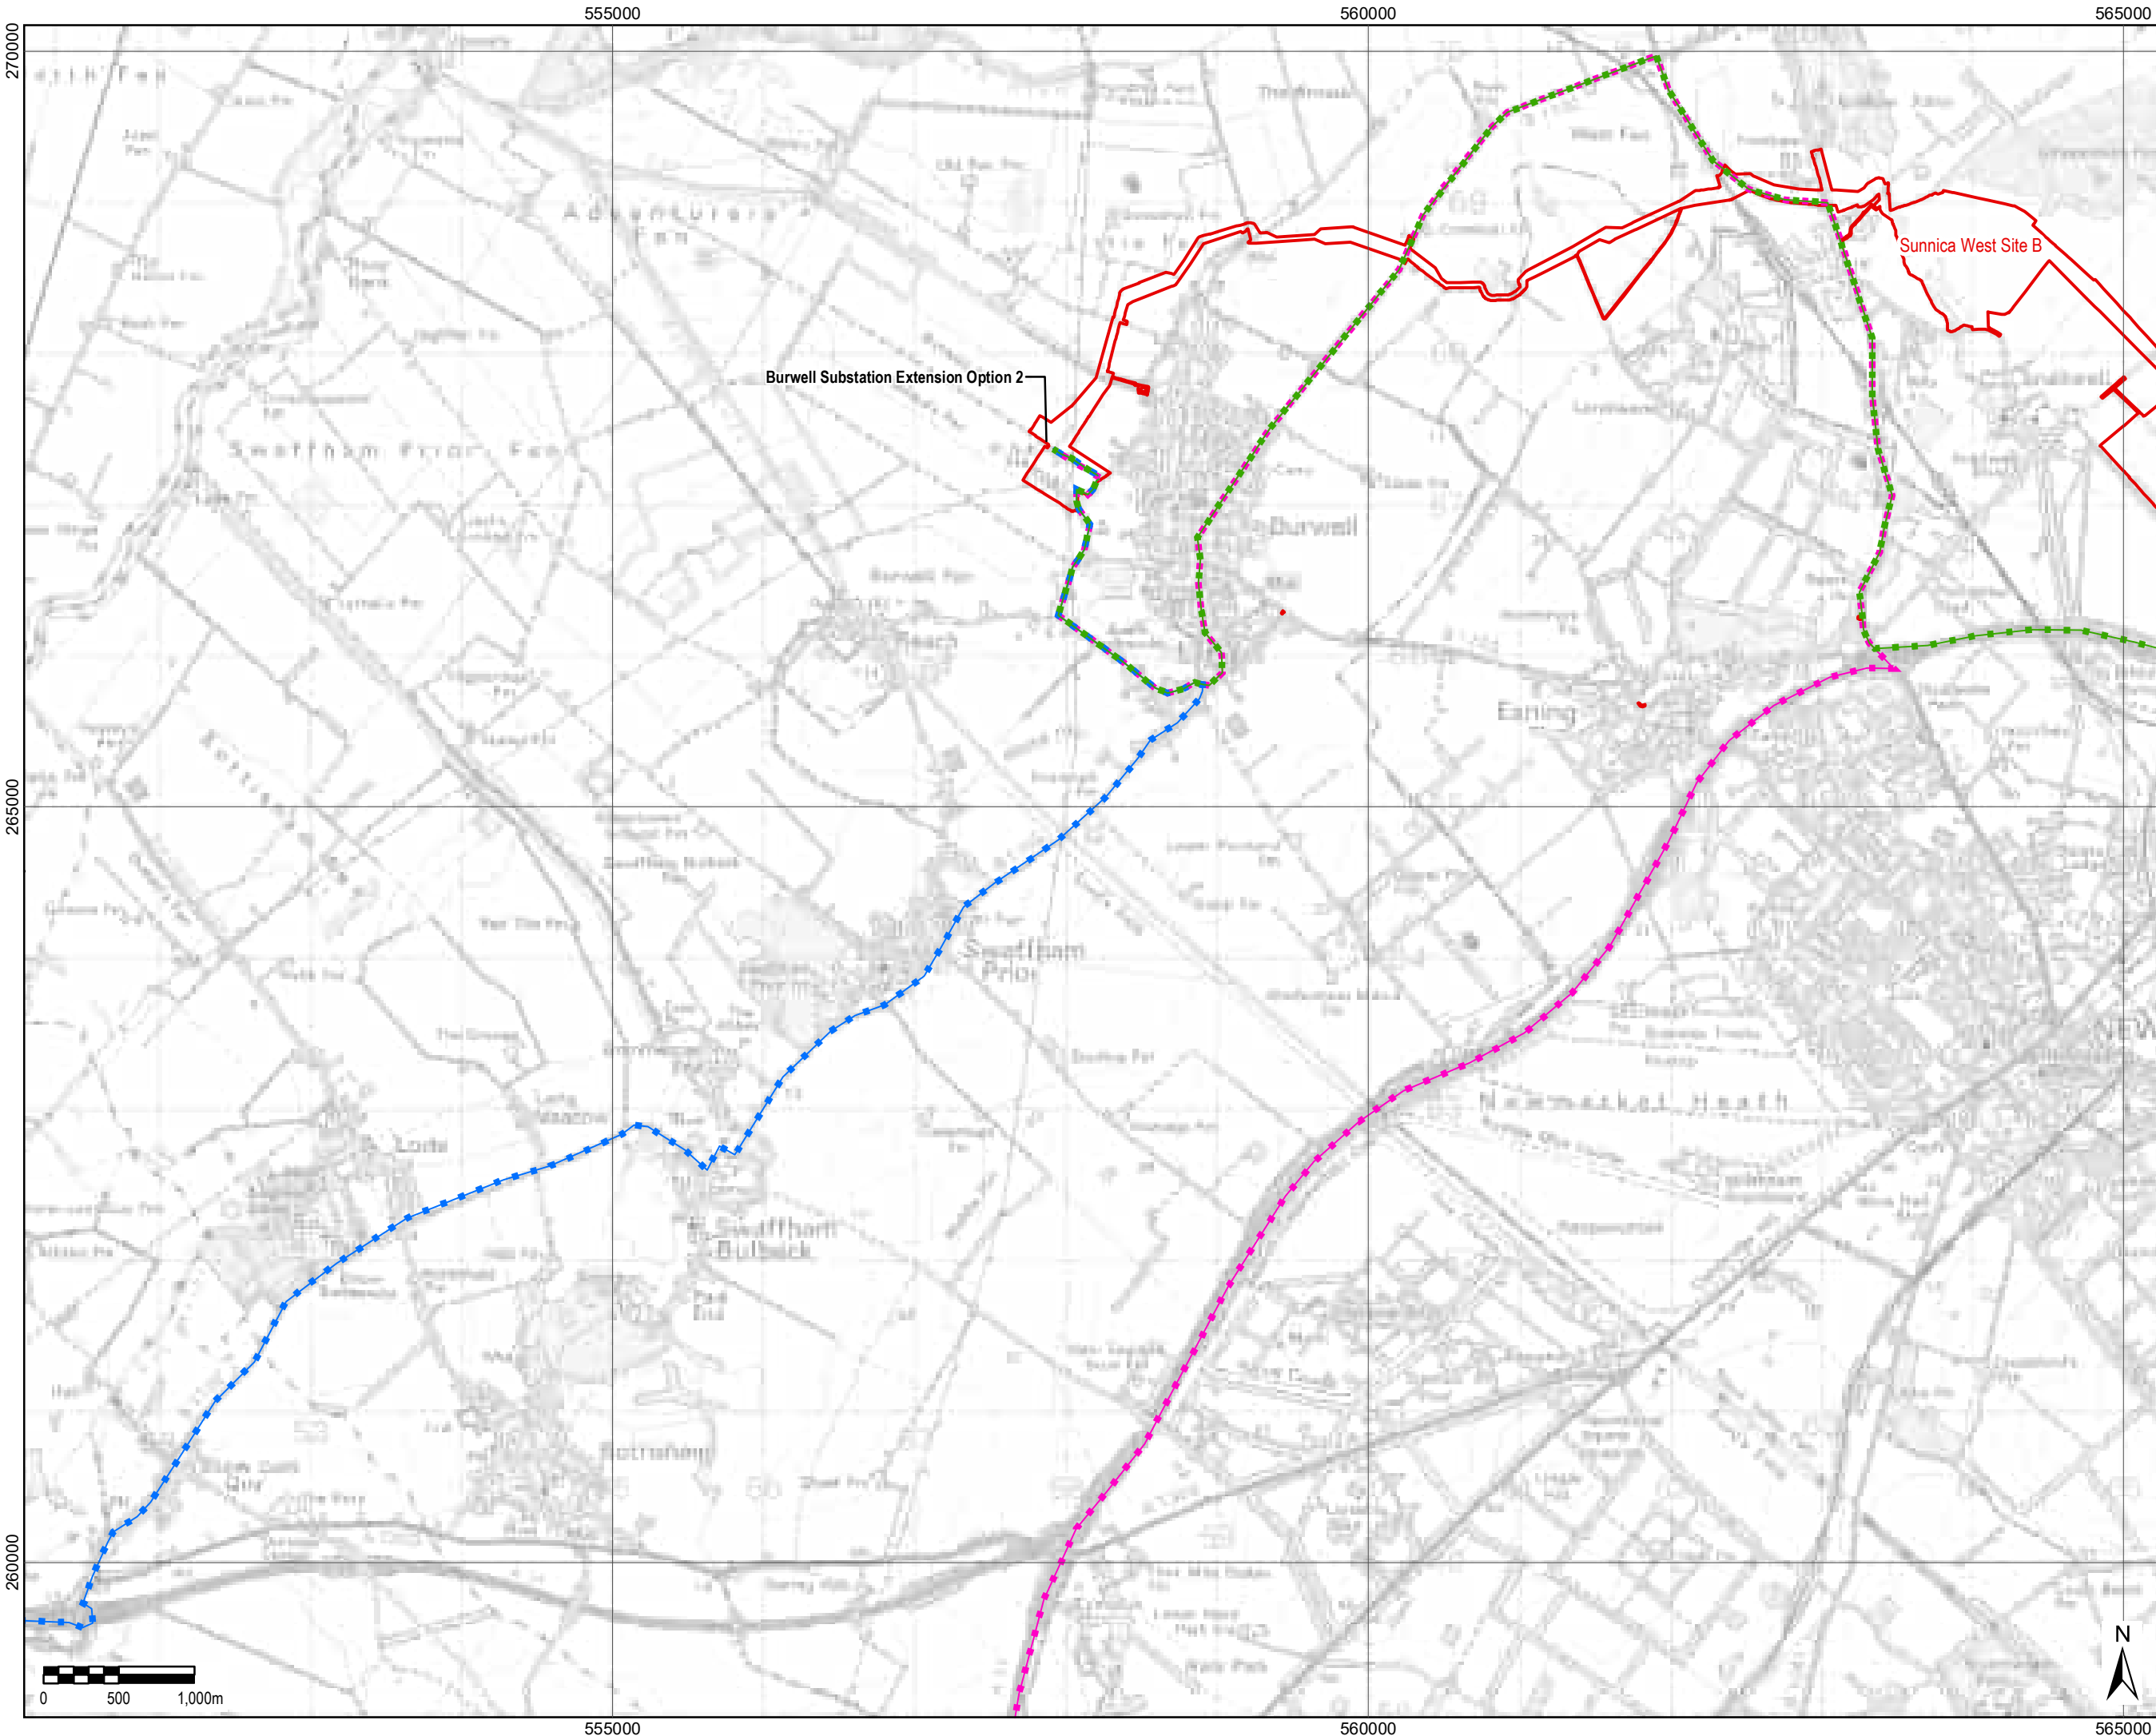

THIS DRAWING IS TO BE USED ONLY FOR THE PURPOSE OF ISSUE THAT IT WAS ISSUED FOR AND IS SUBJECT TO AMENDMENT

LEGEND

- The Order Limits
- Burwell HGV Outbound HGV Routes**
- A11 S
- A14 E
- A14 W

Copyright:
Contains OS data © Crown copyright and database right 2019

NOTE:
Document Reference: EN010106/APP/6.3
APFP Regulation: 5(2)(a)

Purpose of Issue

FOR DCO SUBMISSION

Client

SUNNICA LTD

Project Title

Drawing Title

FIGURE 9
BURWELL SUBSTATION
HGV OUTBOUND ROUTES


Drawn LL	Checked DW	Approved NC	Date 23/08/2022
AECOM Internal Project No. 60589004		Scale @ A3 1:40,000	

THIS DOCUMENT HAS BEEN PREPARED PURSUANT TO AND SUBJECT TO THE TERMS OF AECOM'S APPOINTMENT BY ITS CLIENT. AECOM ACCEPTS NO LIABILITY FOR ANY USE OF THIS DOCUMENT OTHER THAN BY ITS ORIGINAL CLIENT OR FOLLOWING AECOM'S EXPRESS AGREEMENT TO SUCH USE, AND ONLY FOR THE PURPOSES FOR WHICH IT WAS PREPARED AND PROVIDED.

AECOM
Unit 1 Wellbrook Court,
Girton
Cambridge, CB3 0NA
United Kingdom
Telephone (01223) 486000
www.aecom.com

Drawing Number 60589004_ES_CTMP_009	Rev 1
--	----------

File Name: \\lu.aecomnet.com\UK\UKBGS1\ubs\PR-334327_Sunnica_Energy_Farm\400_Technical\434_Technical Disciplines\17_GIS\Layout\ES\Chapter 13 - Transport\Framework CTMP TP210707_SunnicaEnergyFarm_CTMP_Figure10_CableRouteSiteAccessLocations1.mxd 270000

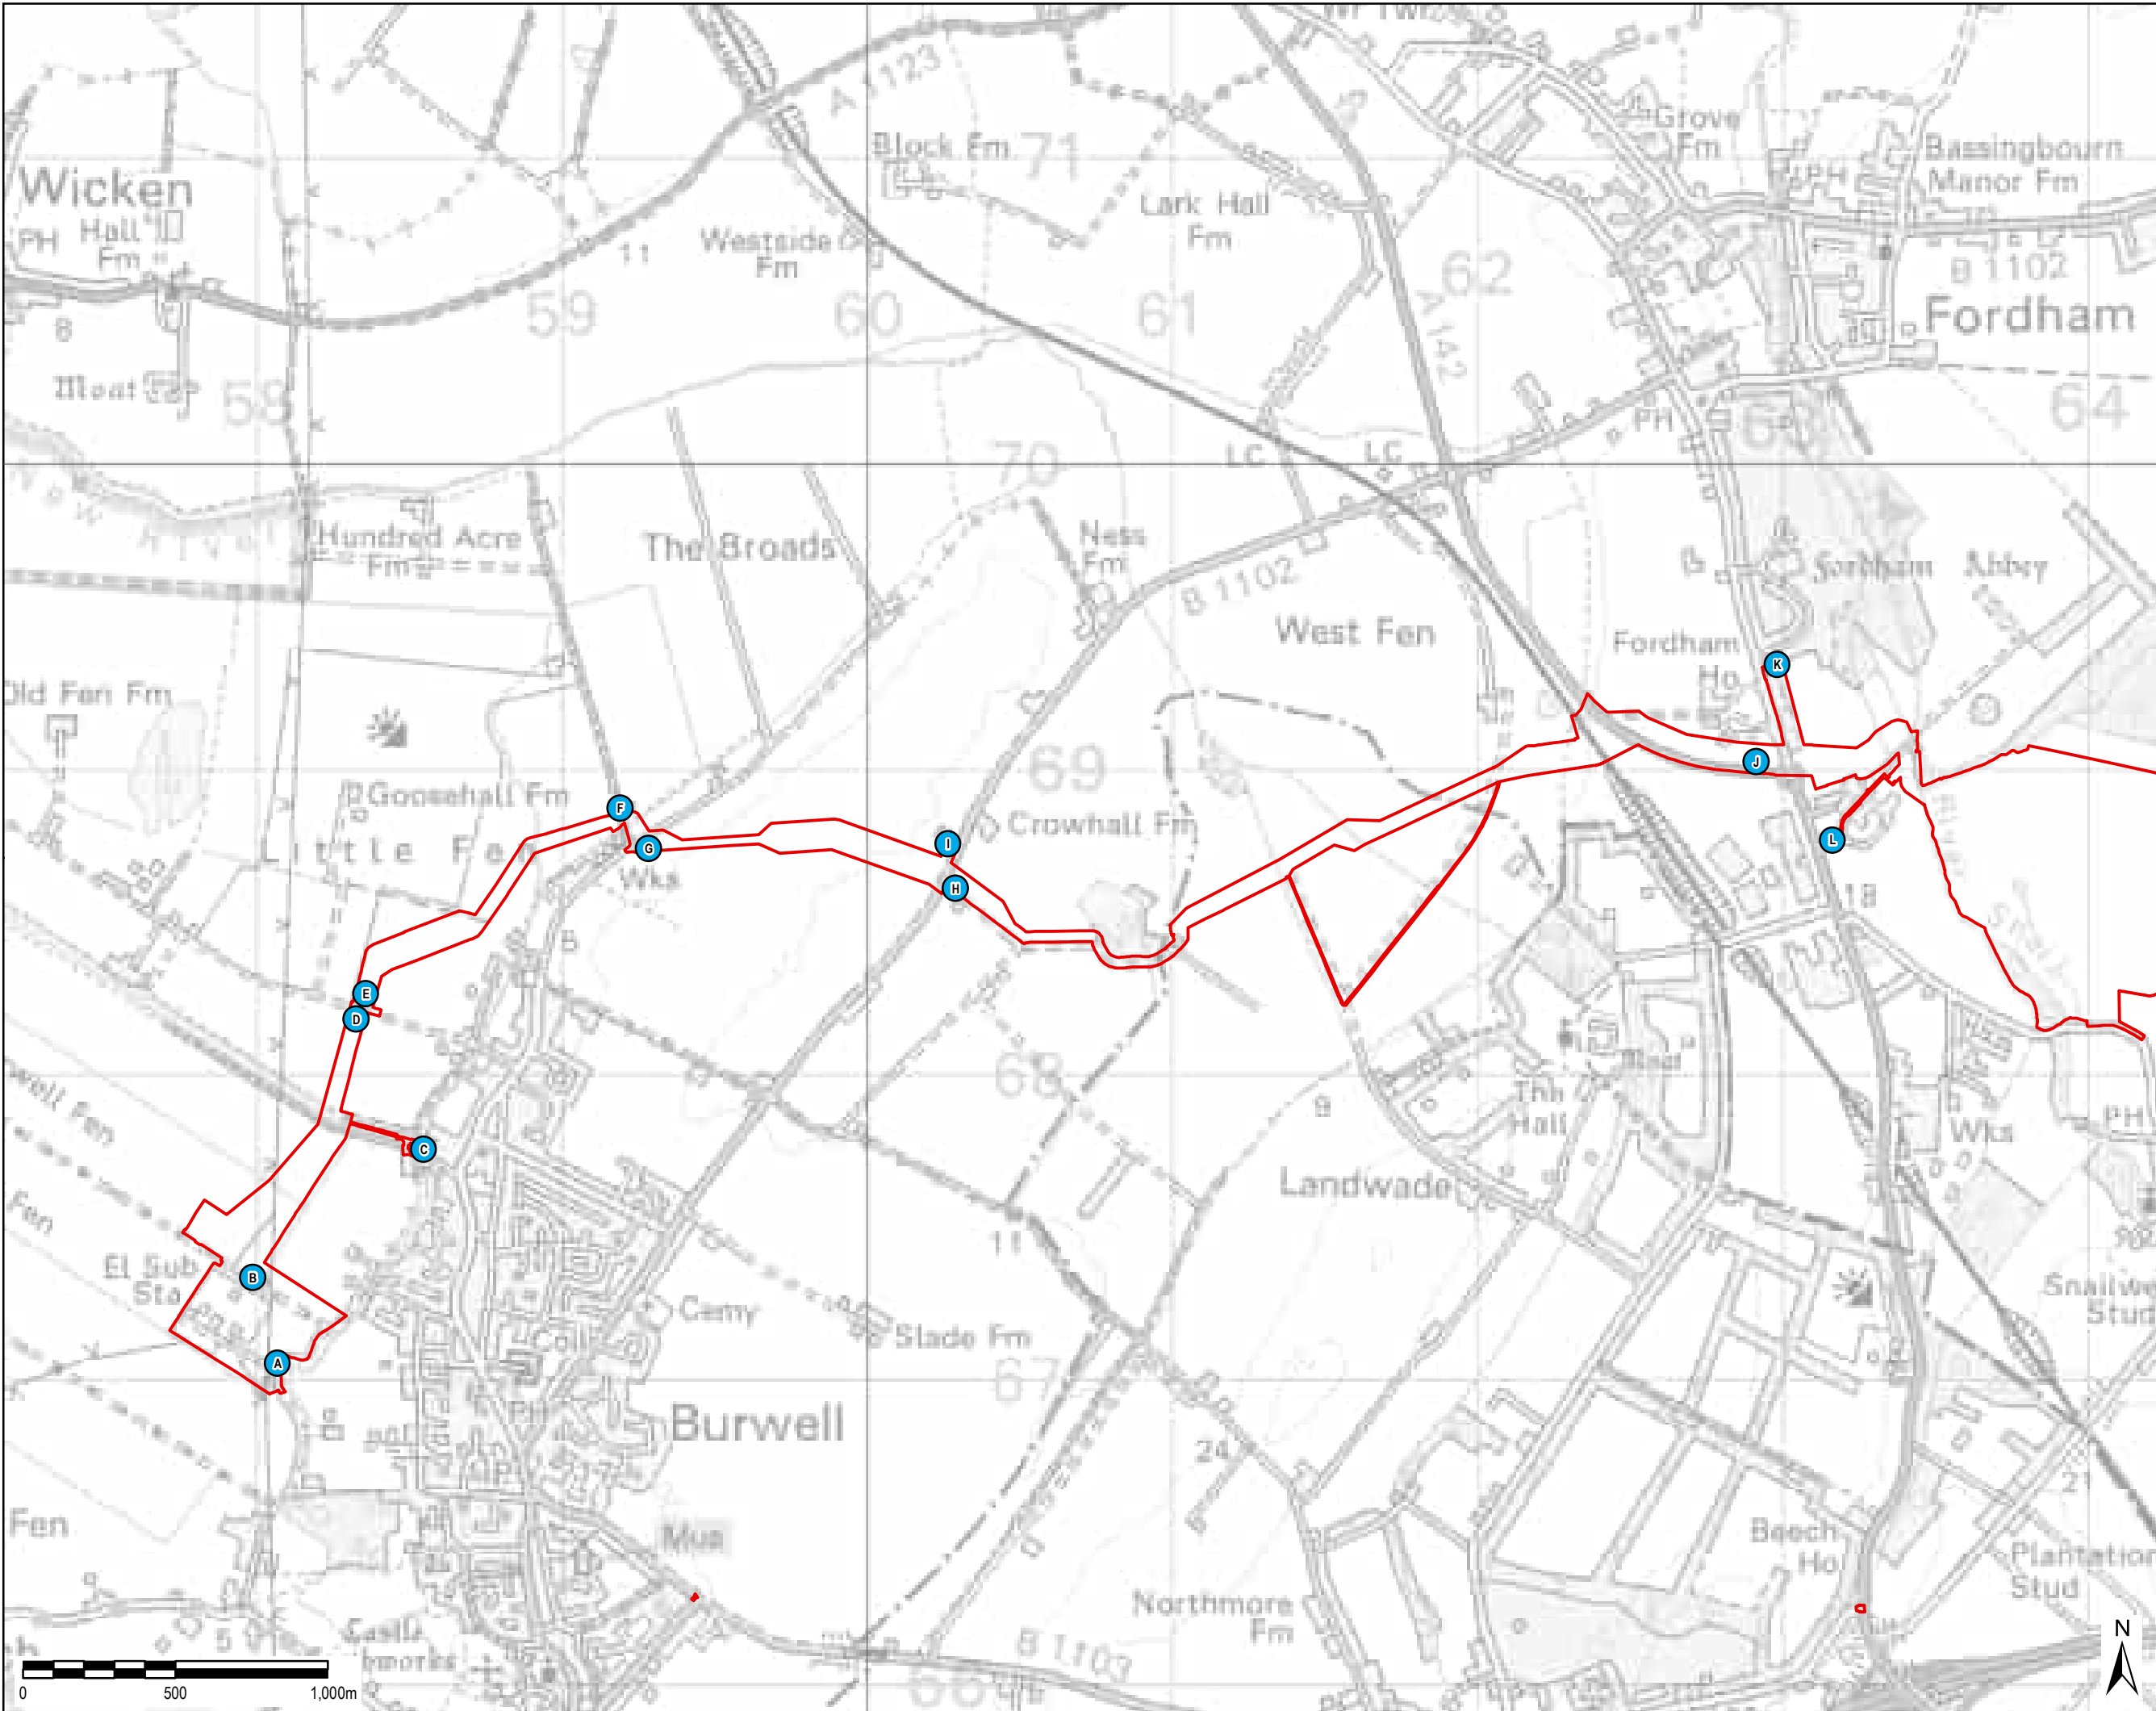

THIS DRAWING IS TO BE USED ONLY FOR THE PURPOSE OF ISSUE THAT IT WAS ISSUED FOR AND IS SUBJECT TO AMENDMENT

LEGEND

- The Order Limits
- Cable Route Site Access

Copyright:
Contains OS data © Crown copyright and database right 2019

NOTE:
Document Reference: EN010106/APP/6.3
APFP Regulation: 5(2)(a)

Purpose of Issue

FOR DCO SUBMISSION

Client

SUNNICA LTD

Project Title



Drawing Title

FIGURE 10
GRID CONNECTION ROUTE A
AND GRID CONNECTION ROUTE B
SITE ACCESS LOCATIONS
(PLAN 1 OF 4)

Drawn LL	Checked DW	Approved NC	Date 23/08/2022
AECOM Internal Project No. 60589004		Scale @ A3 1:20,000	


THIS DOCUMENT HAS BEEN PREPARED PURSUANT TO AND SUBJECT TO THE TERMS OF AECOM'S APPOINTMENT BY ITS CLIENT. AECOM ACCEPTS NO LIABILITY FOR ANY USE OF THIS DOCUMENT OTHER THAN BY ITS ORIGINAL CLIENT OR FOLLOWING AECOM'S EXPRESS AGREEMENT TO SUCH USE, AND ONLY FOR THE PURPOSES FOR WHICH IT WAS PREPARED AND PROVIDED.

AECOM
Unit 1 Wellbrook Court,
Girton,
Cambridge, CB3 0NA
United Kingdom
Telephone (01223) 488000
www.aecom.com

AECOM

Drawing Number 60589004_ES_CTMP_010	Rev 1
--	----------

File Name: \\lou.aecomnet.com\UK\UKBGS1\lods\PR-334327_Sunnica_Energy_Farm\400_Technical\434_Technical Disciplines\17_GIS\Layout\ES\Chapter 13 - Transport\Framework CTMP TP210707_SunnicaEnergyFarm_CTMP_Figure11_CableRouteSiteAccessLocations2.mxd

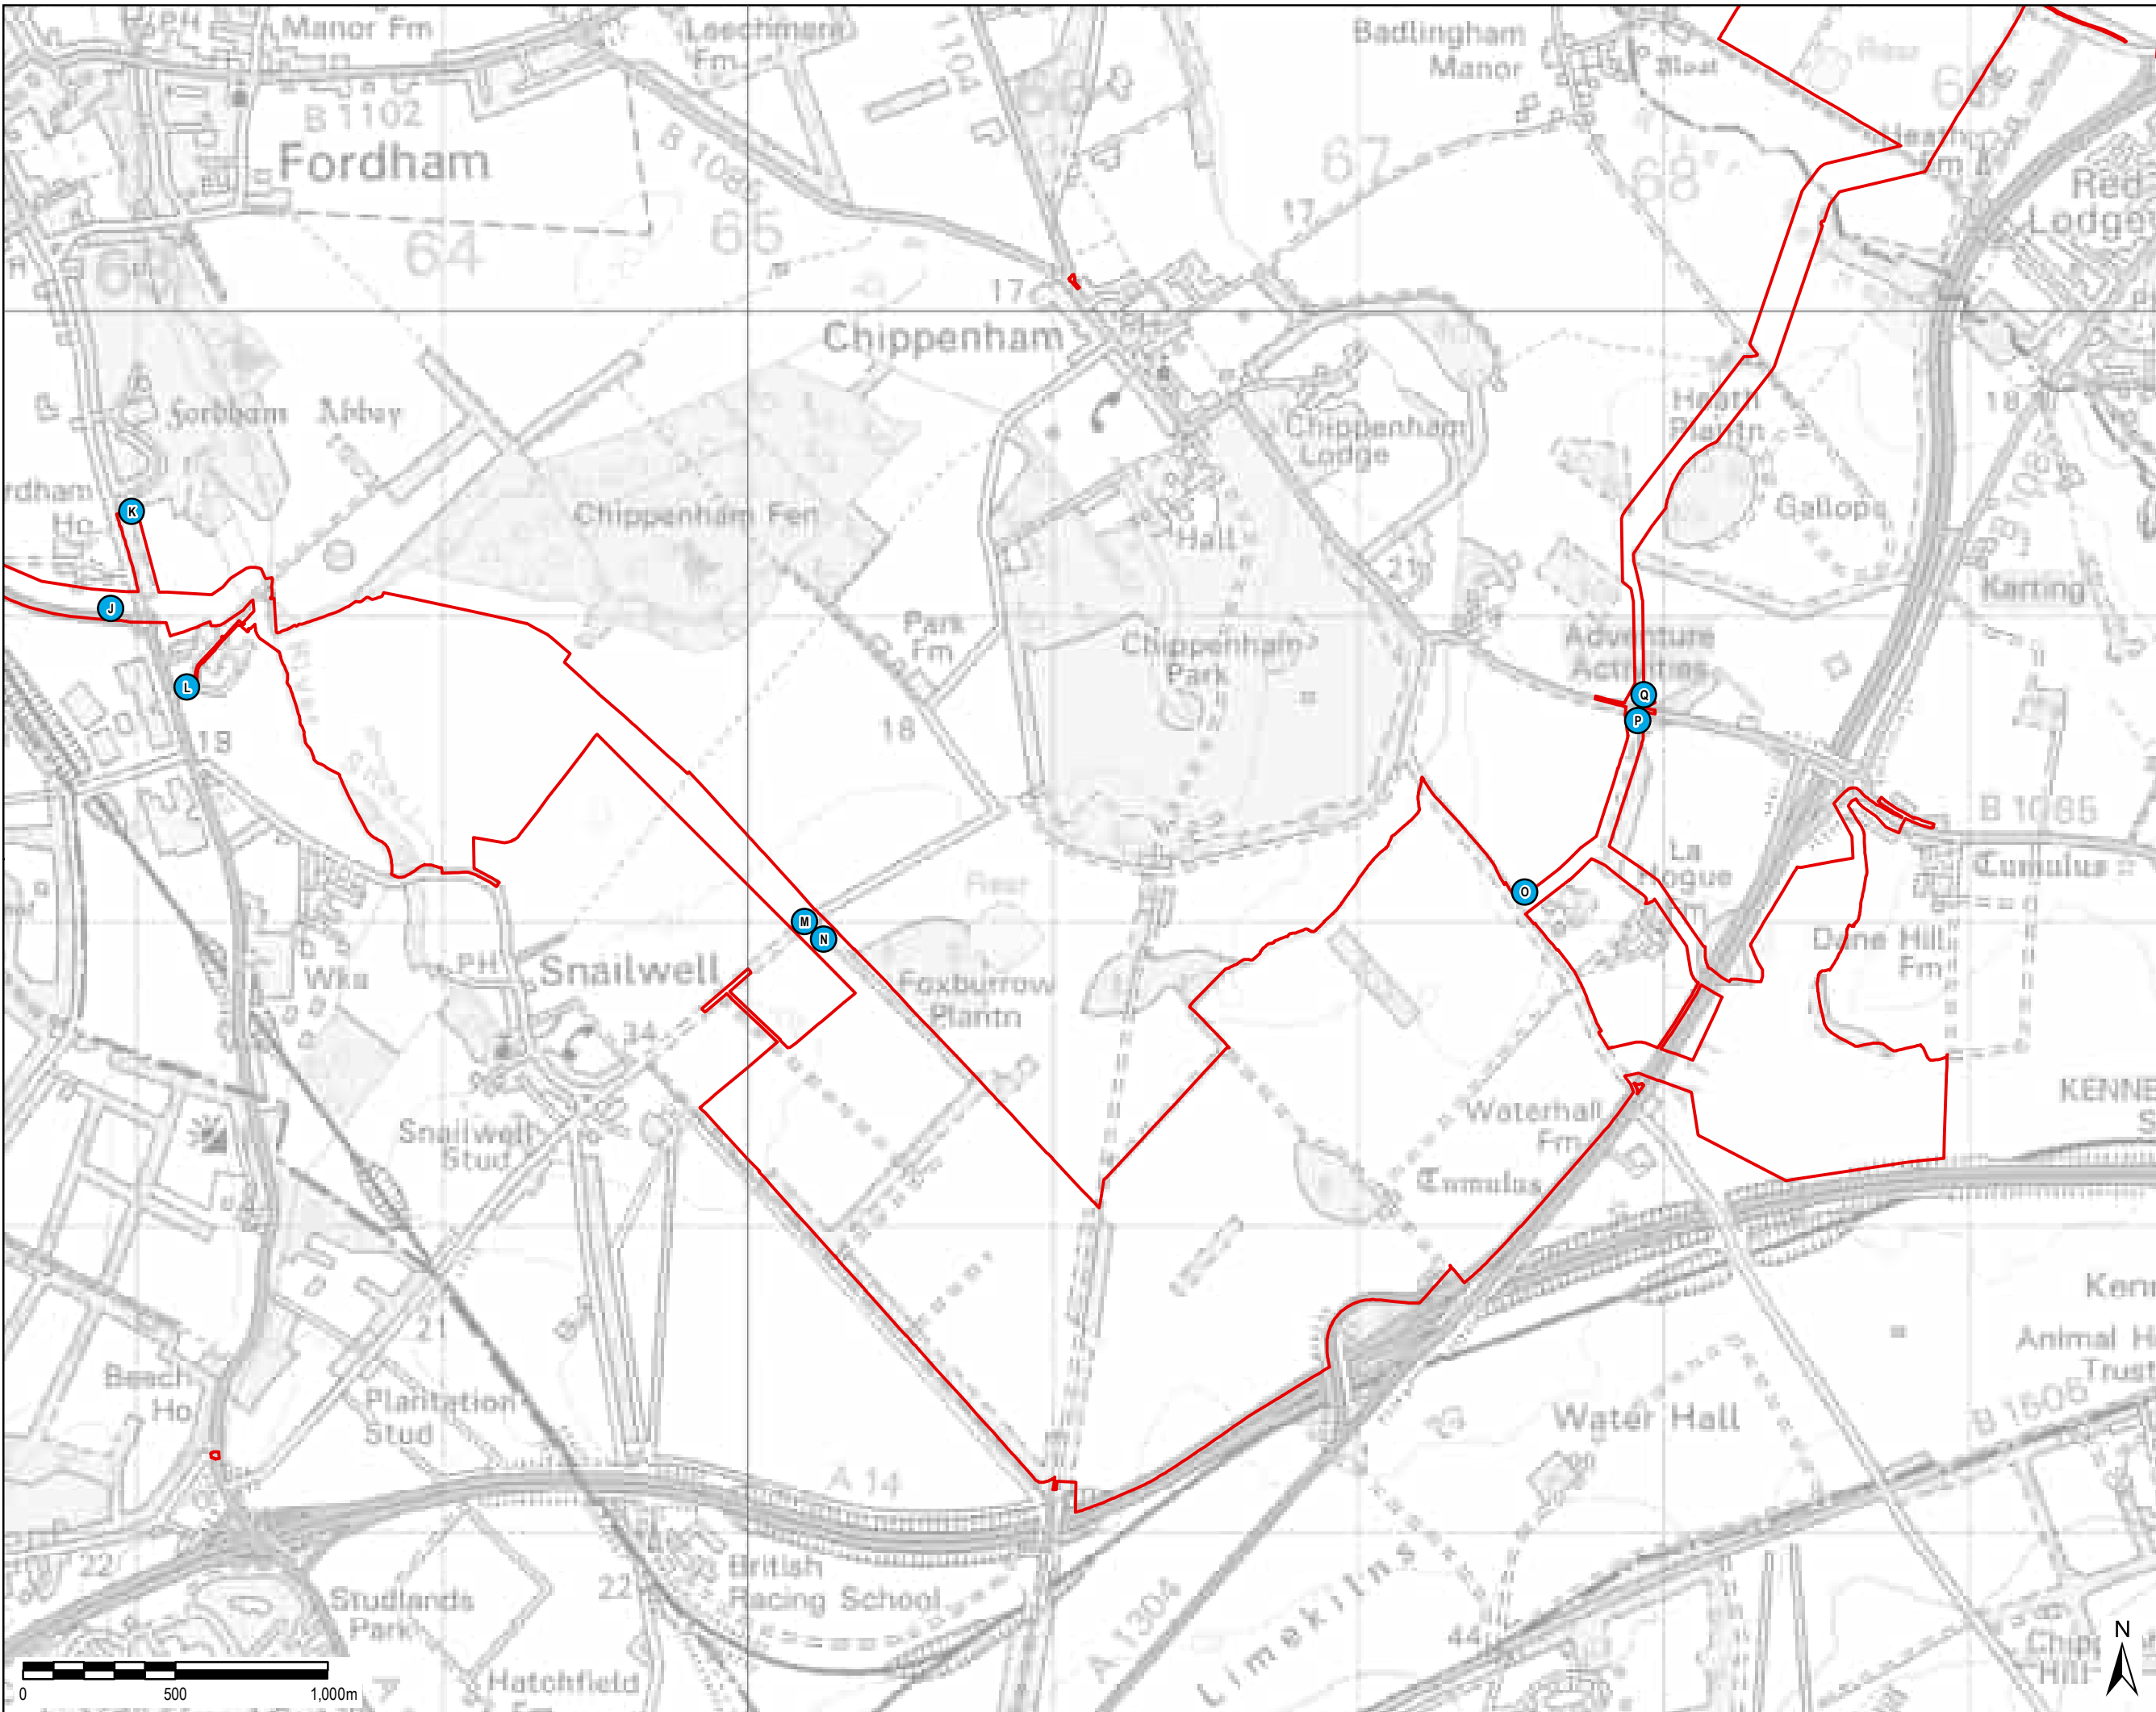

THIS DRAWING IS TO BE USED ONLY FOR THE PURPOSE OF ISSUE THAT IT WAS ISSUED FOR AND IS SUBJECT TO AMENDMENT

LEGEND

The Order Limits

Cable Route Site

Copyright:
Contains OS data © Crown copyright and database right 2019

NOTE:
Document Reference: EN010106/APP/6.3
APFP Regulation: 5(2)(a)

Purpose of Issue

FOR DCO SUBMISSION

Client

SUNNICA LTD

Project Title



Drawing Title

FIGURE 11
GRID CONNECTION ROUTE A
AND GRID CONNECTION ROUTE B
SITE ACCESS LOCATIONS
(PLAN 2 OF 4)

Drawn
LL

Checked
DW

Approved
NC

Date
04/11/2021

AECOM Internal Project No.
60589004

Scale @ A3
1:20,000

THIS DOCUMENT HAS BEEN PREPARED PURSUANT TO AND SUBJECT TO THE TERMS OF AECOM'S APPOINTMENT BY ITS CLIENT. AECOM ACCEPTS NO LIABILITY FOR ANY USE OF THIS DOCUMENT OTHER THAN BY ITS ORIGINAL CLIENT OR FOLLOWING AECOM'S EXPRESS AGREEMENT TO SUCH USE, AND ONLY FOR THE PURPOSES FOR WHICH IT WAS PREPARED AND PROVIDED.


AECOM
Unit 1 Wellbrook Court,
Gilton,
Cambridge, CB3 0NA
United Kingdom
Telephone (01223) 488000
www.aecom.com



Drawing Number
60589004_ES_CTMP_011

Rev
1

File Name: \\leu.aecomnet.com\UK\UKBGS1\lbs\PR-334\327_Sunnica_Energy_Farm\400_Technical\434_Technical Disciplines\17_GIS\Layout\ES\Chapter 13 - Transport\Framework CTMP TP210707_SunnicaEnergyFarm_CTMP_Figure12_CableRouteSiteAccessLocations3.mxd

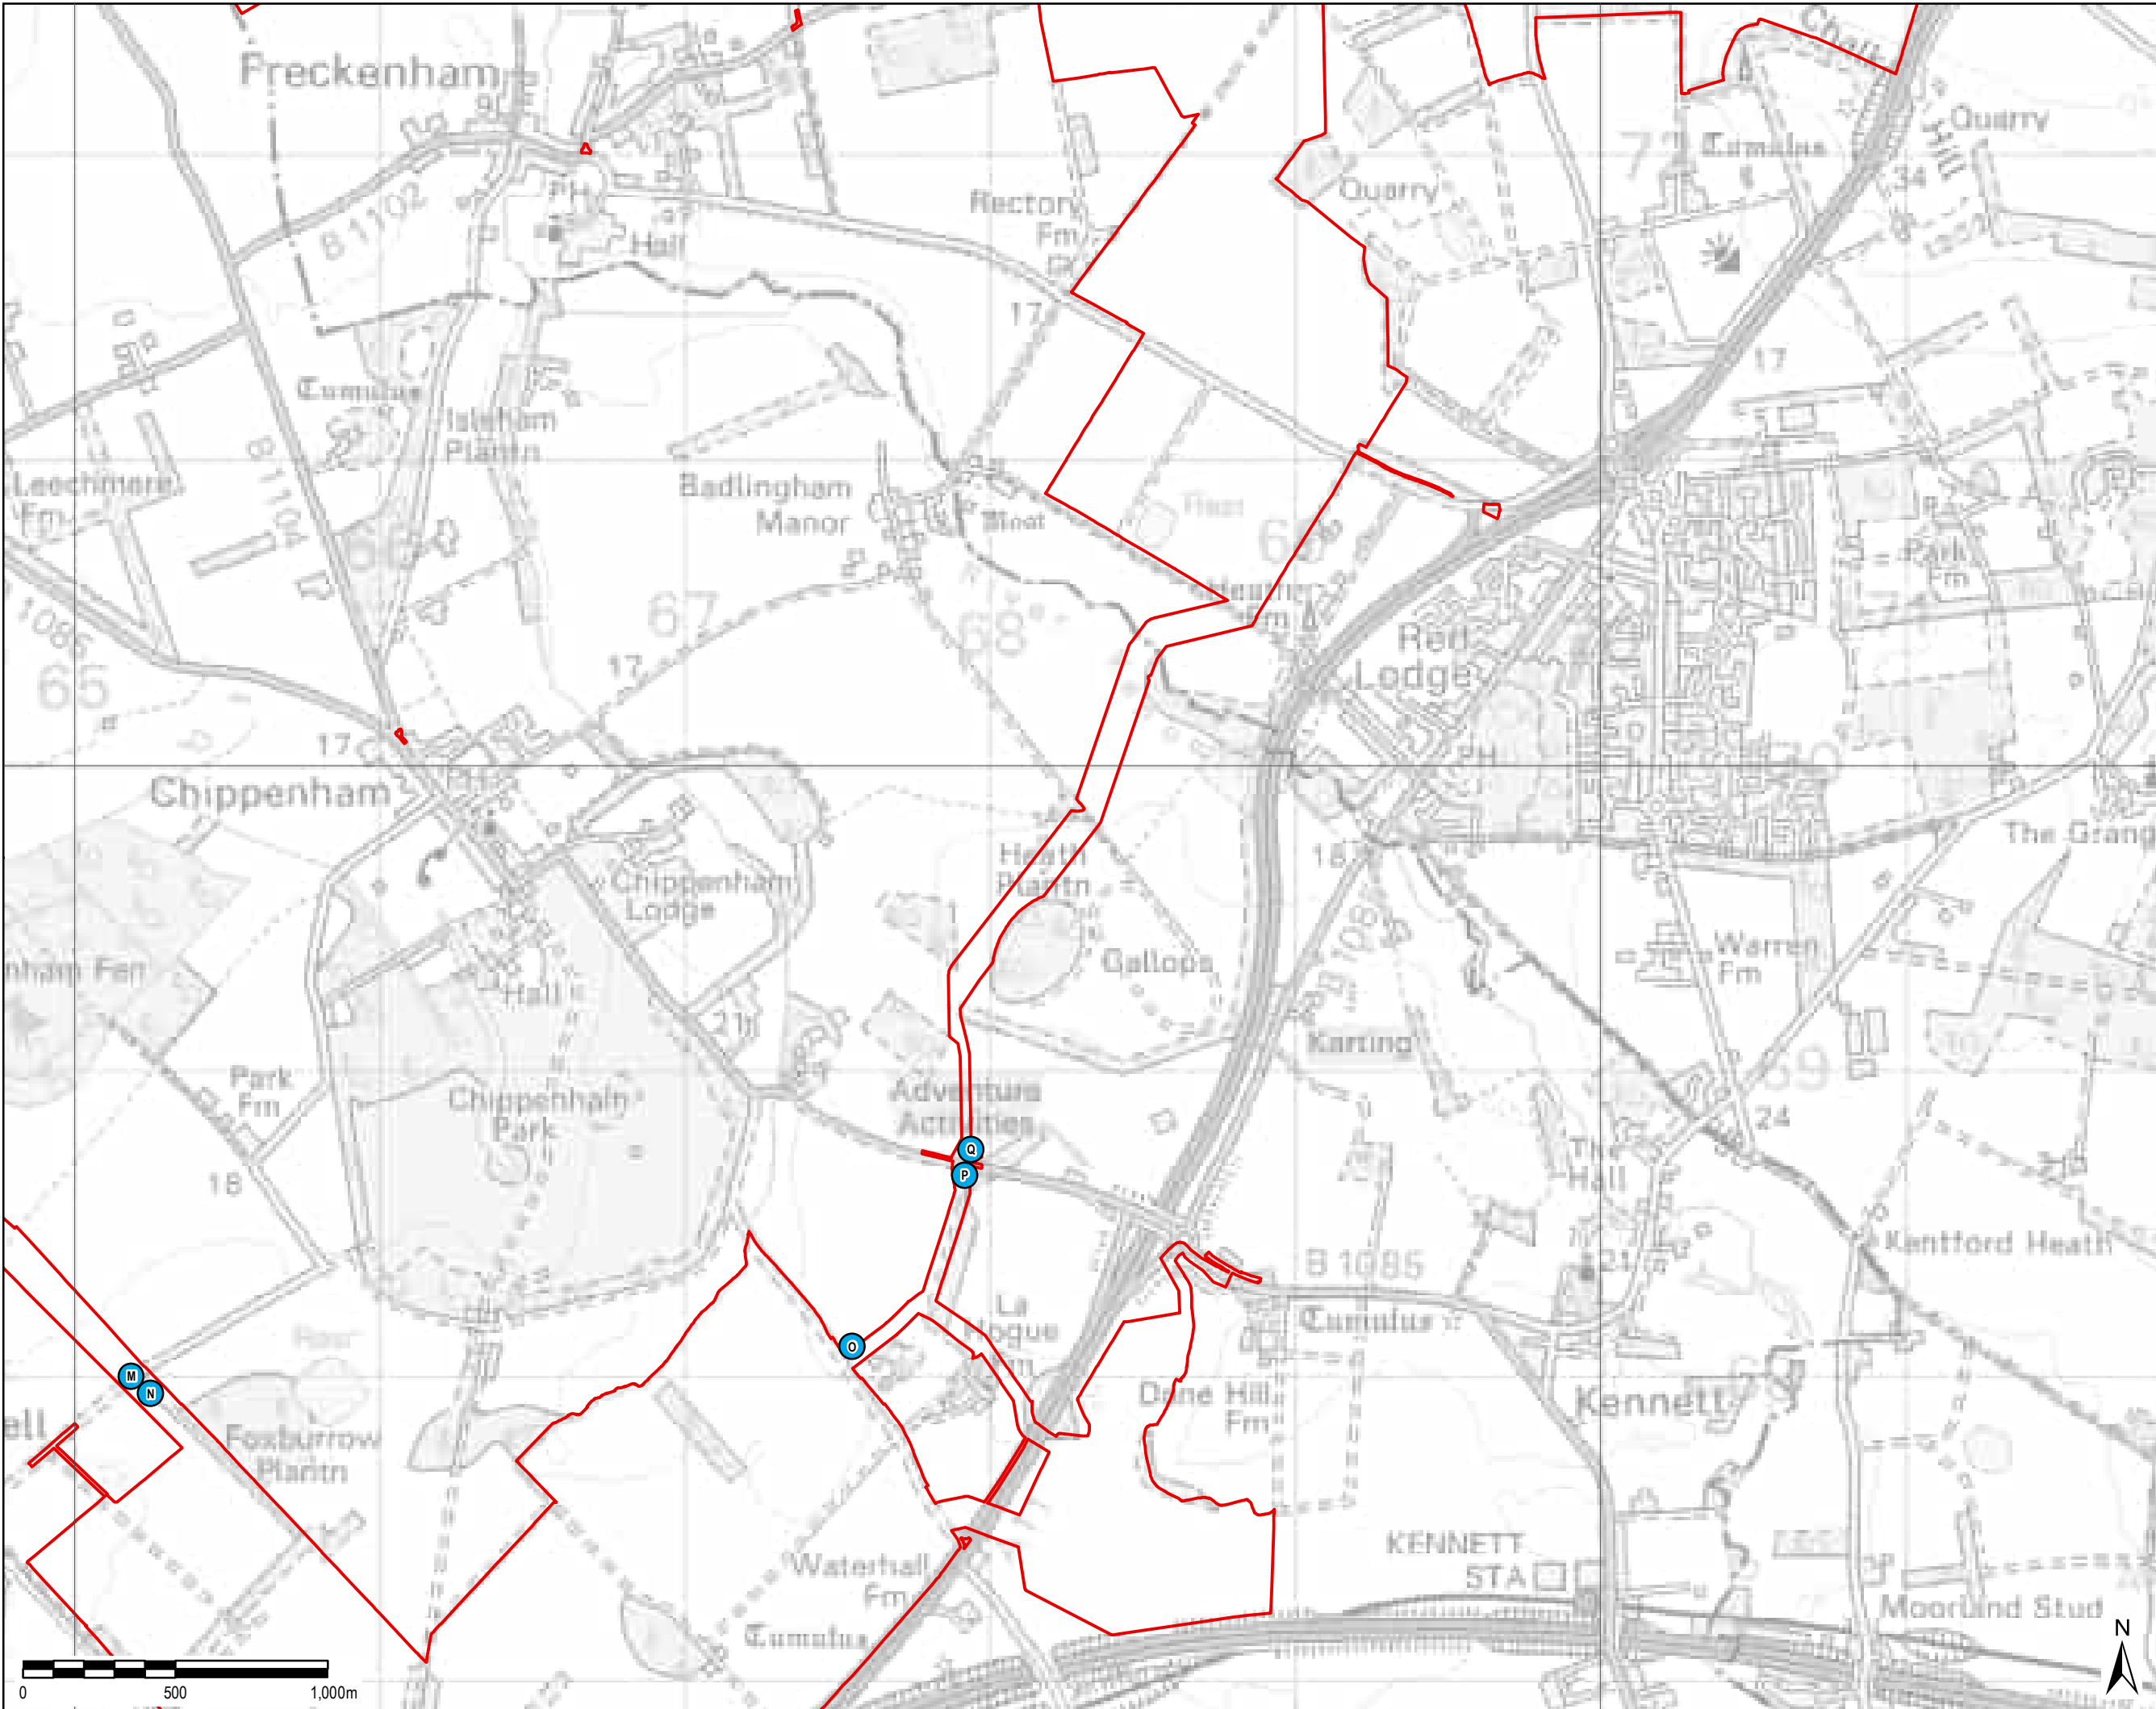

THIS DRAWING IS TO BE USED ONLY FOR THE PURPOSE OF ISSUE THAT IT WAS ISSUED FOR AND IS SUBJECT TO AMENDMENT

- LEGEND**
- The Order Limits
 - Cable Route Site Access

Copyright:
Contains OS data © Crown copyright and database right 2019

NOTE:
Document Reference: EN010106/APP/6.3
APFP Regulation: 5(2)(a)

Purpose of Issue
FOR DCO SUBMISSION

Client
SUNNICA LTD



Drawing Title
**FIGURE 12
GRID CONNECTION ROUTE A
AND GRID CONNECTION ROUTE
B SITE ACCESS LOCATIONS
(PLAN 3 OF 4)**


Drawn LL	Checked DW	Approved NC	Date 04/11/2021
AECOM Internal Project No. 60589004		Scale @ A3 1:20,000	

THIS DOCUMENT HAS BEEN PREPARED PURSUANT TO AND IS SUBJECT TO THE TERMS OF AECOM'S APPOINTMENT BY ITS CLIENT. AECOM ACCEPTS NO LIABILITY FOR ANY USE OF THIS DOCUMENT OTHER THAN BY ITS ORIGINAL CLIENT OR FOLLOWING AECOM'S EXPRESS AGREEMENT TO SUCH USE, AND ONLY FOR THE PURPOSES FOR WHICH IT WAS PREPARED AND PROVIDED.

AECOM
Unit 1 Wellbrook Court,
Gilton,
Cambridge, CB3 0NA
United Kingdom
Telephone (01223) 486000
www.aecom.com

Drawing Number 60589004_ES_CTMP_012	Rev 1
---	-----------------

File Name: \\louis.aecomnet.com\UK\UKBGS1\louis\PR-334327_Sunnica_Energy_Farm\400_Technical\434_Technical Disciplines\17_GIS\Layout\ES\Chapter 13 - Transport\Framework CTMP TP210707_SunnicaEnergyFarm_CTMP_Figure13_CableRouteSiteAccess_locations4.mxd

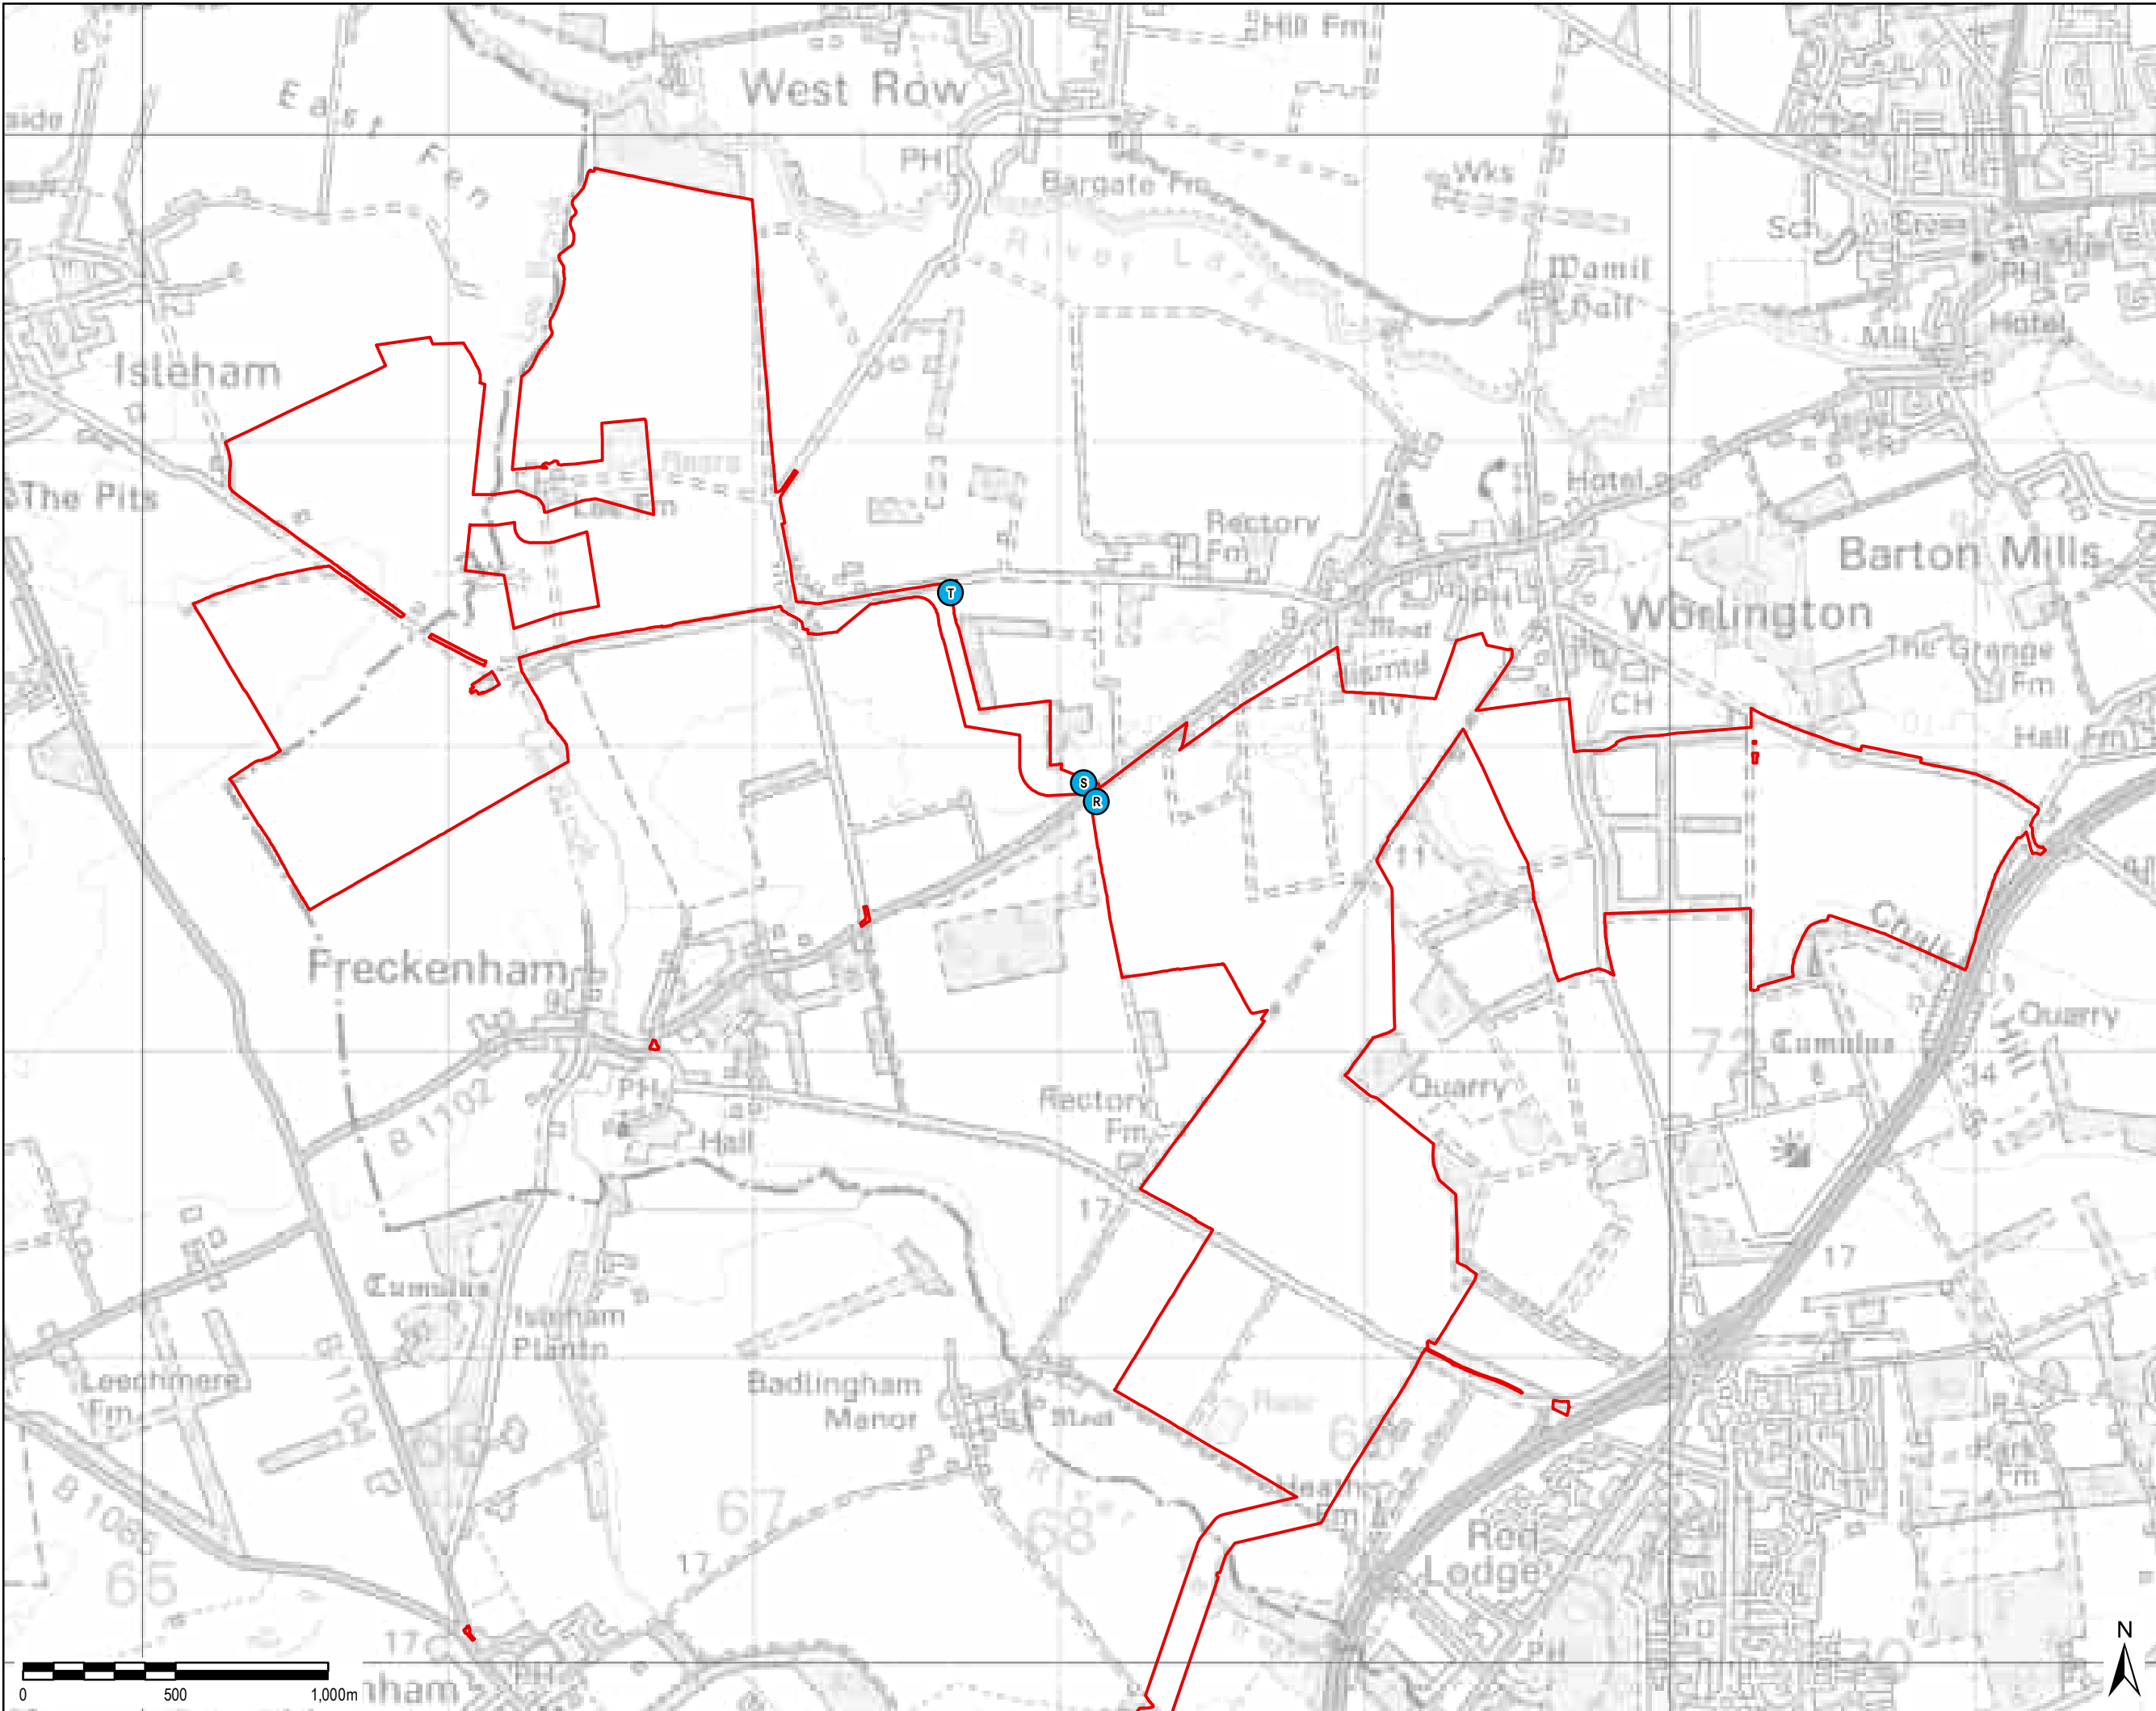

THIS DRAWING IS TO BE USED ONLY FOR THE PURPOSE OF ISSUE THAT IT WAS ISSUED FOR AND IS SUBJECT TO AMENDMENT

- LEGEND**
- The Order Limits
 - Cable Route Site Access

Copyright:
Contains OS data © Crown copyright and database right 2019

NOTE:
Document Reference: EN010106/APP/6.3
APFP Regulation: 5(2)(a)

Purpose of Issue
FOR DCO SUBMISSION

Client
SUNNICA LTD



Drawing Title
**FIGURE 13
GRID CONNECTION ROUTE A
AND GRID CONNECTION ROUTE B
SITE ACCESS LOCATIONS
(PLAN 4 OF 4)**

Drawn LL	Checked DW	Approved NC	Date 04/11/2021
AECOM Internal Project No. 60589004		Scale @ A3 1:20,000	

THIS DOCUMENT HAS BEEN PREPARED PURSUANT TO AND IS SUBJECT TO THE TERMS OF AECOM'S APPOINTMENT BY ITS CLIENT. AECOM ACCEPTS NO LIABILITY FOR ANY USE OF THIS DOCUMENT OTHER THAN BY ITS ORIGINAL CLIENT OR FOLLOWING AECOM'S EXPRESS AGREEMENT TO SUCH USE, AND ONLY FOR THE PURPOSES FOR WHICH IT WAS PREPARED AND PROVIDED.

AECOM
Unit 1 Wellbrook Court,
Gilton,
Cambridge, CB3 0NA
United Kingdom
Telephone (01223) 488000
www.aecom.com

Drawing Number 60589004_ES_CTMP_013	Rev 1
---	-----------------