


File Name: \\au.aecom.net\com\UK\UKCBG1\Jobs\PR-334327_Sunnica_Energy_Farm\400_Technical\434_Technical Disciplines\17_GIS\Layout\FRA230228_SunnicaEnergyFarm_Figure2_SunnicaWestParameterPlan_FloodZones11.mxd

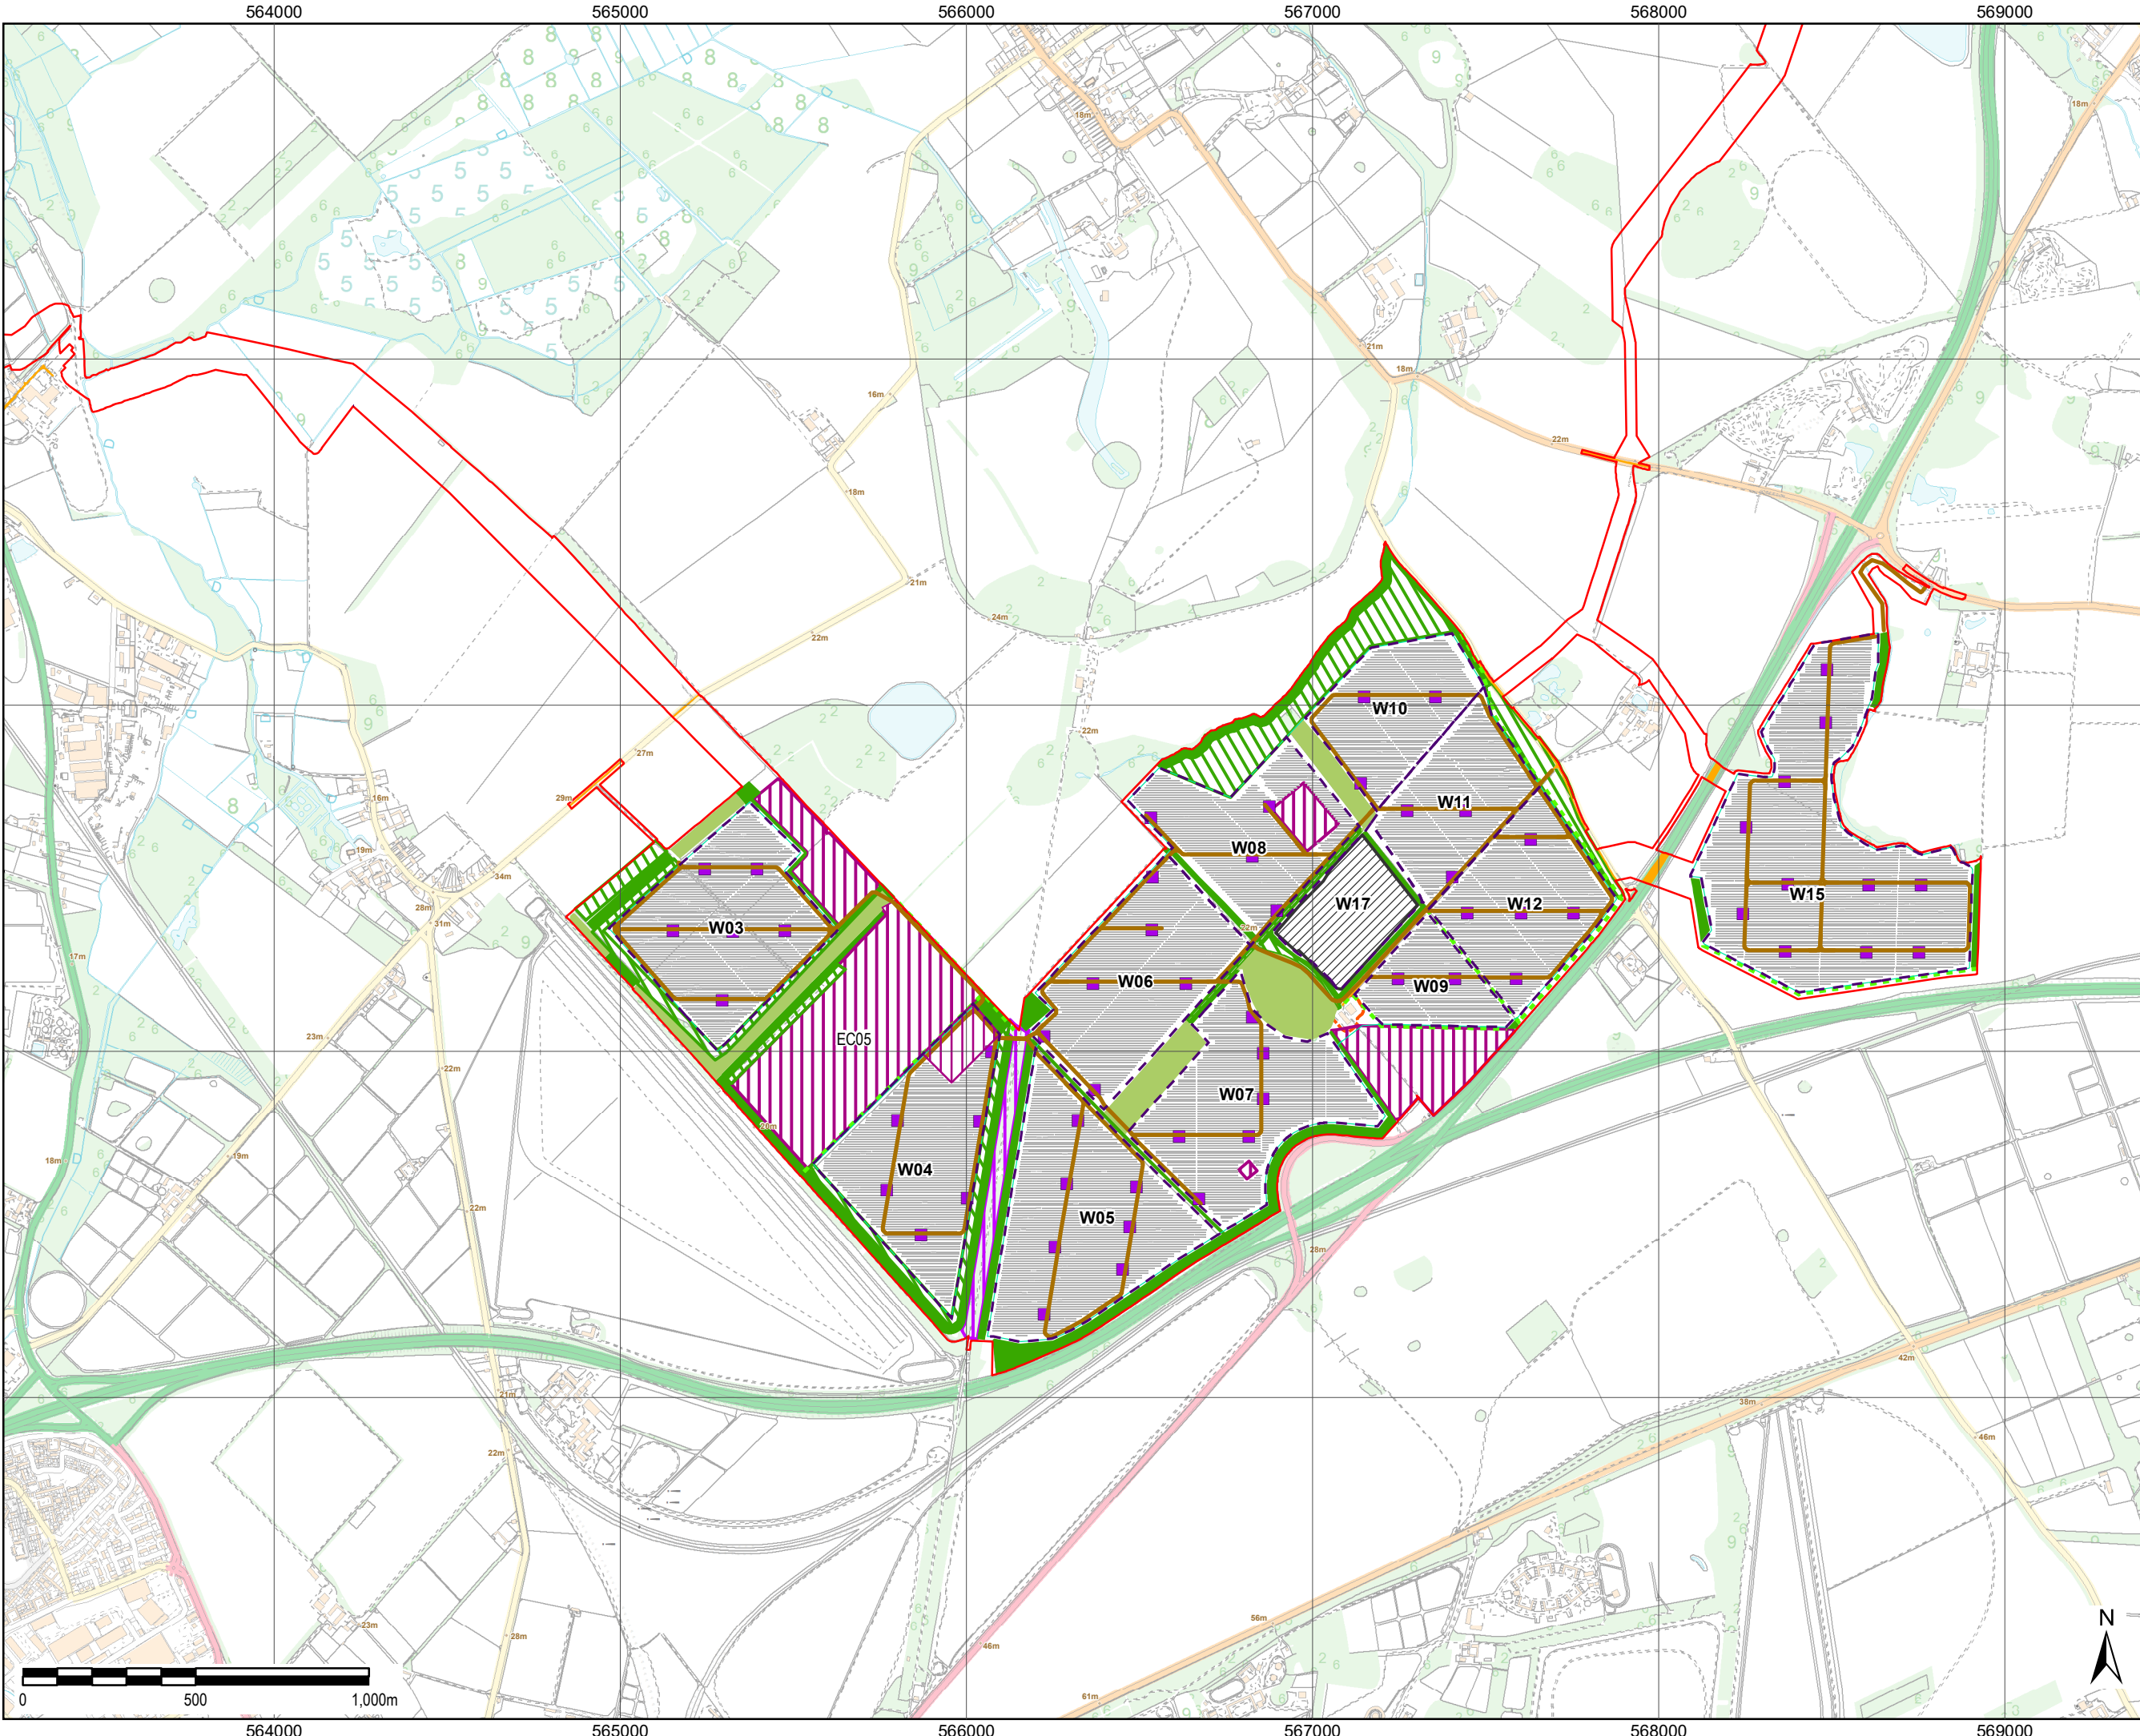

THIS DRAWING IS TO BE USED ONLY FOR THE PURPOSE OF ISSUE THAT IT WAS ISSUED FOR AND IS SUBJECT TO AMENDMENT

LEGEND

- The Order Limits
- Public Highway Within Scheme
- Developable Area
- Boundary Fence
- BESS and Substation
- Solar PV Array
- Woodstore - 20m Buffer
- Illustrative Location Solar Stations
- Proposed Road

Green Infrastructure

- Heritage Offset with additional planting along The Avenue
- Native Grassland Planting
- Native Grassland Planting within Archaeological Areas
- Proposed Woodland
- Retained Woodland
- Proposed Hedegrow

Note: Developable fields previously referred to as W13 and W14 are no longer within the Order limits, however, the field numbering for the remaining developable fields has been retained for consistency.

Document Reference: EN010106/APP/6.3
APFP Regulation: 5(2)(a)

Copyright:
Contains OS data © Crown copyright and database right 2019
Contains public sector information licensed under the Open Government Licence v3.0
© Environment Agency copyright and/or database right 2022. All rights reserved. Some features of this map are based on digital spatial data from the Centre for Ecology & Hydrology, © NERC (CEH), © Crown copyright and database rights 2022 Ordnance Survey 100024198.

Purpose of Issue
FOR DCO SUBMISSION

Client
SUNNICA LTD

Project Title

Drawing Title
**FIGURE 3-2
SUNNICA WEST
PARAMETER PLAN
ILLUSTRATIVE**

Drawn HW	Checked LL	Approved NC	Date 24/03/2023
AECOM Internal Project No. 60589004		Scale @ A3 1:17,500	

THIS DOCUMENT HAS BEEN PREPARED PURSUANT TO AND IS SUBJECT TO THE TERMS OF AECOM'S APPOINTMENT BY ITS CLIENT. AECOM ACCEPTS NO LIABILITY FOR ANY USE OF THIS DOCUMENT OTHER THAN BY ITS ORIGINAL CLIENT OR FOLLOWING AECOM'S EXPRESS AGREEMENT TO SUCH USE AND ONLY FOR THE PURPOSES FOR WHICH IT WAS PREPARED AND PROVIDED.

AECOM
Unit 1 Wellbrook Court,
Gilton,
Cambridge, CB3 0NA
United Kingdom
Telephone (01223) 488000
www.aecom.com

AECOM

Drawing Number 60589004_ES_SD_002	Rev 2
---	-----------------