



Awel y Môr Offshore Wind Farm

Environmental Statement



Volume 6, Annex 2.2: LVIA Figures - Figure 2.6 (Aerial Mapping with Proposed Development)

Date: May 2022

Revision: A



REVISION	DATE	STATUS/ REASON FOR ISSUE	AUTHOR:	CHECKED BY:	APPROVED BY:
A	May 2022	ES	OPEN	RWE	RWE

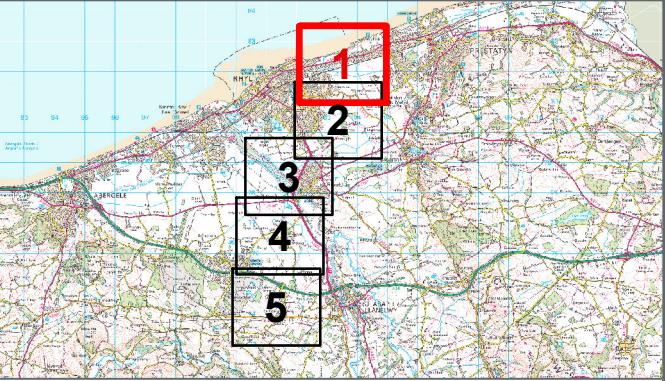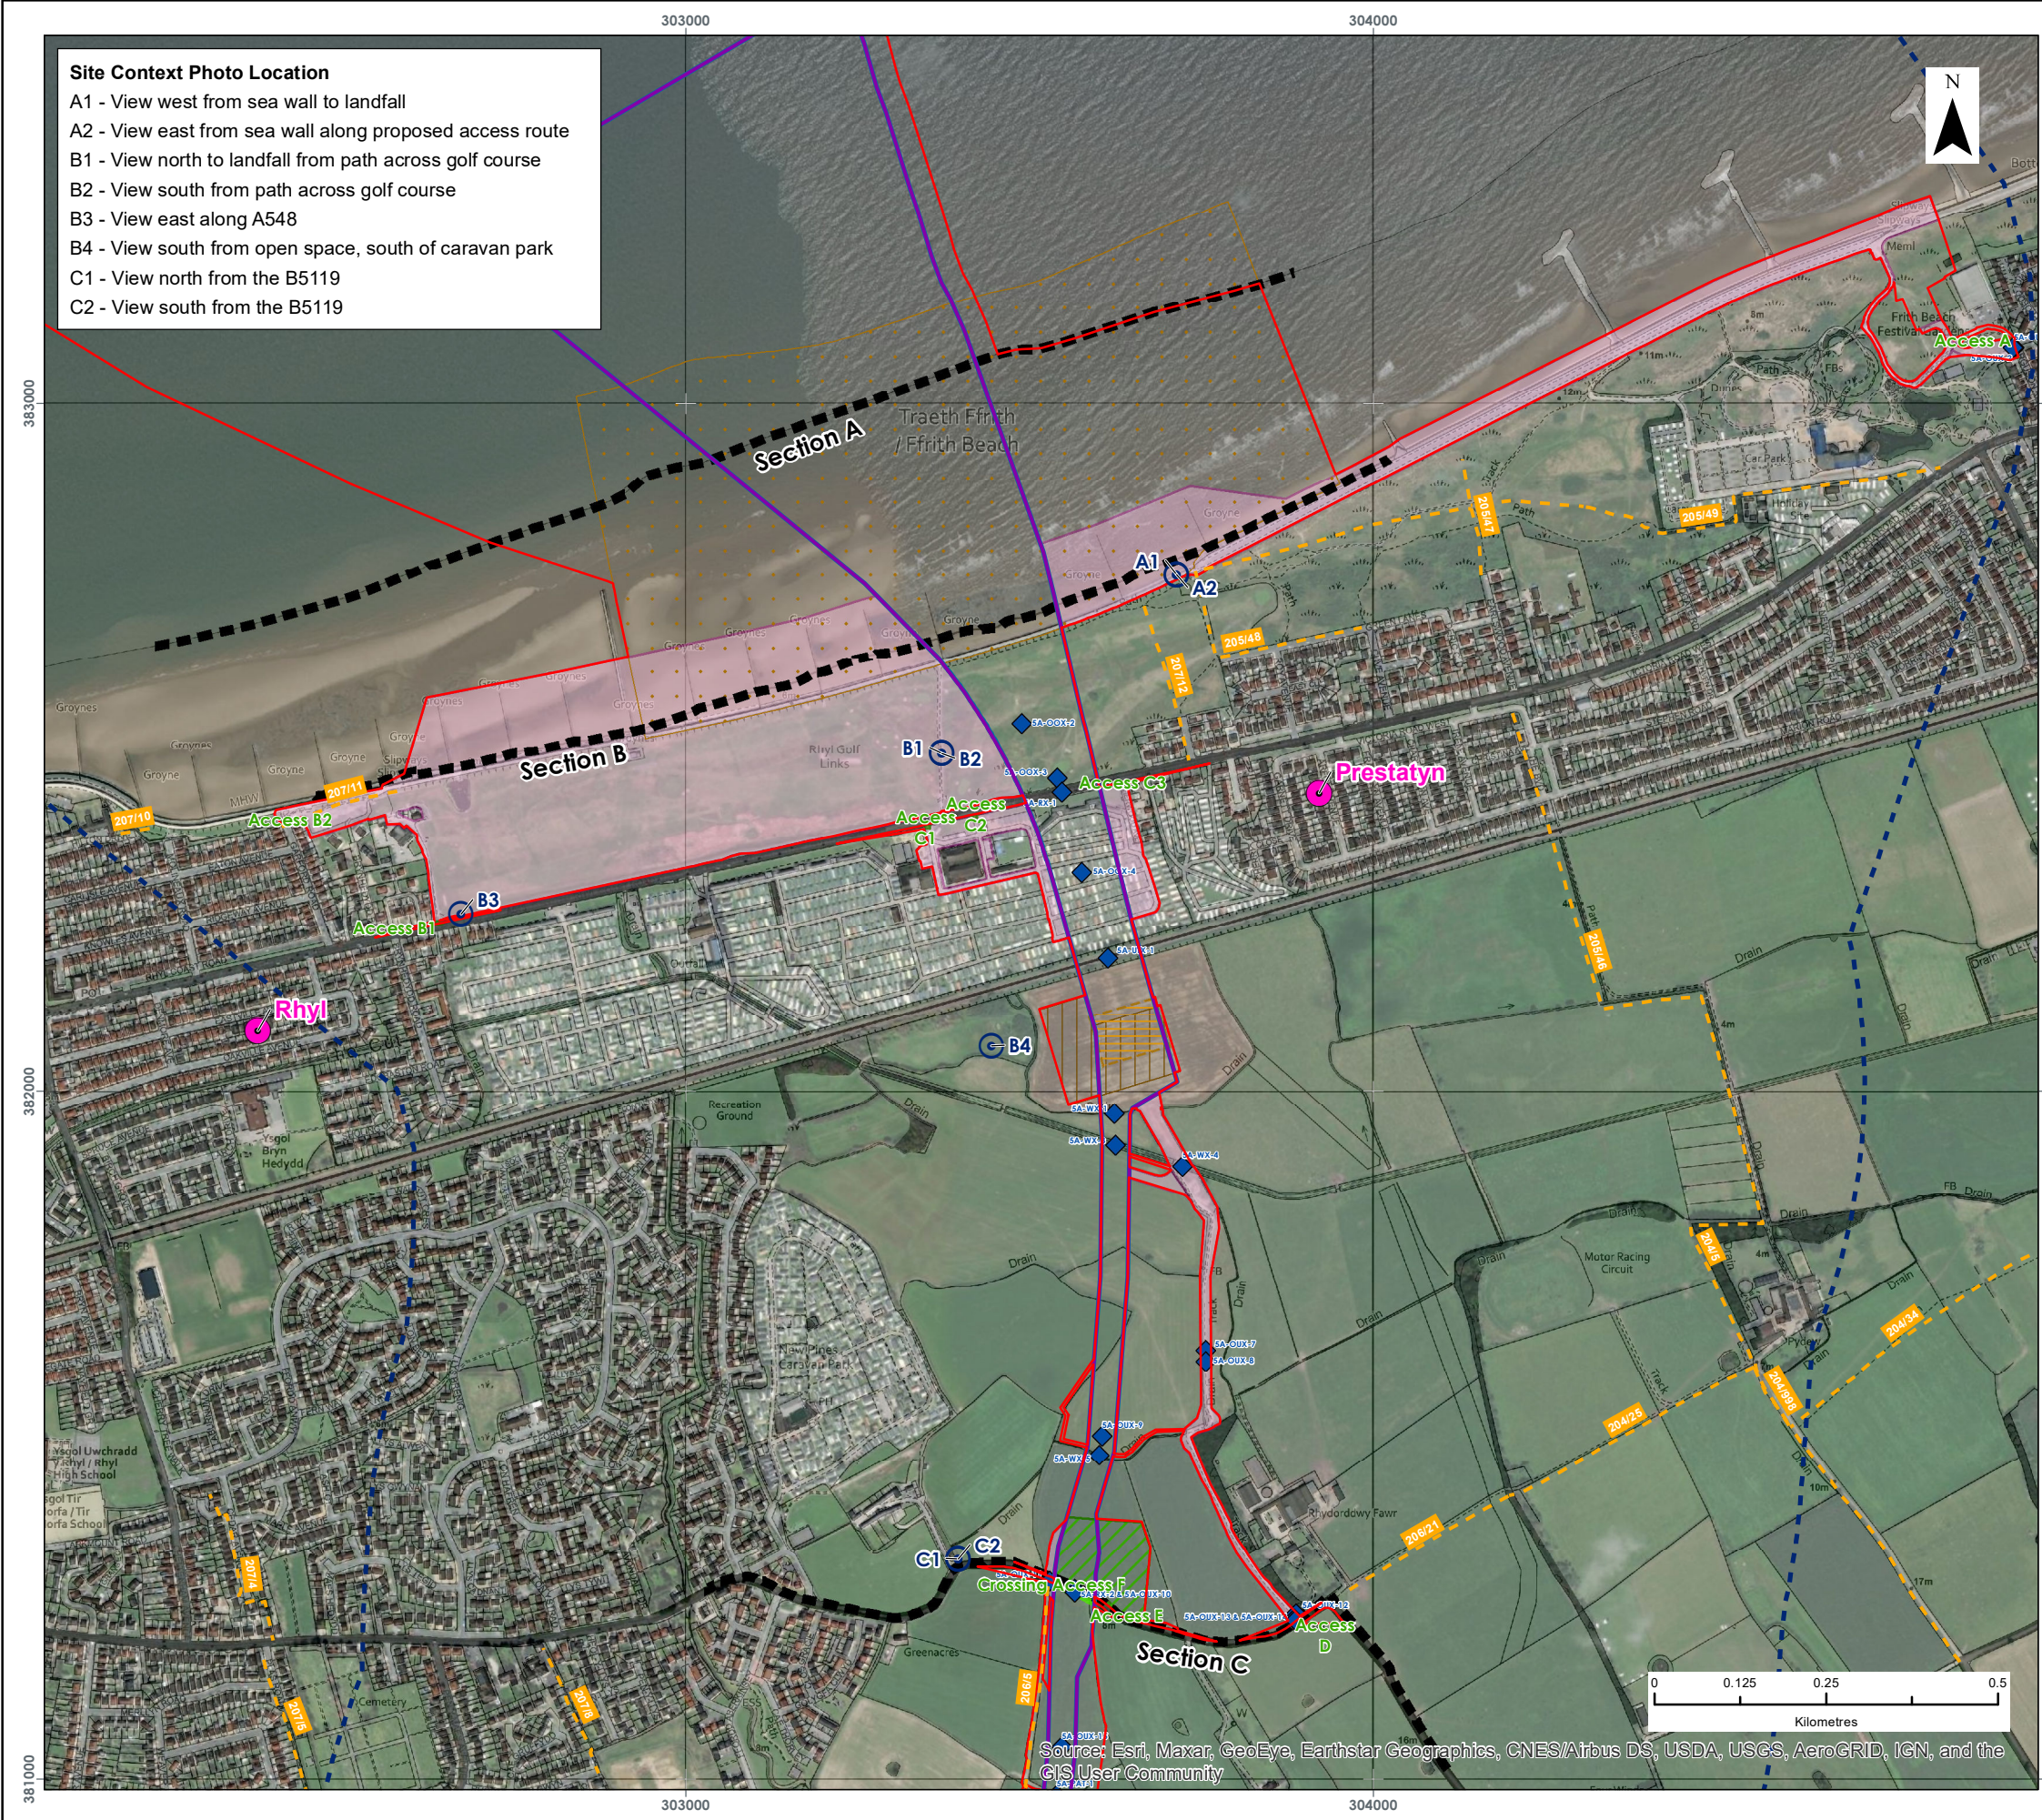

LEGEND

- Order Limits
- Site Context Photo Location
- Proposed Onshore Export Cable Corridor Study Area
- Crossing Schedule
- Onshore Cable Route Section Breaks
- Proposed Onshore Export Cable Corridor
- Proposed Temporary Construction Compound
- Proposed Access Location
- Proposed Crossing Location
- Proposed Indicative Trenchless Crossing Compound
- Proposed Transition Joint Bay Construction Compound
- Anchoring Zone
- Proposed Construction Access Area
- Public Rights of Way
- Settlement

Data Source:
Contains OS data © Crown copyright and database right (2021).
© Crown copyright, All rights reserved. (2021). Ordnance Survey Licence 0100031673

PROJECT TITLE:

AWEL Y MÔR OFFSHORE WINDFARM

FIGURE TITLE:

**Aerial Mapping and Local Context
with Proposed Development**

VER	DATE	REMARKS	Drawn	Checked
1	23/05/2022	Draft	JM	SG

FIGURE NUMBER:



Figure 2.6.F

Page 1 of 5

SCALE: 1:10,000	PLOT SIZE: A3	DATUM: OSGB 1936	PROJECTION: BNG
-----------------	---------------	------------------	-----------------

Fferm Wynt Alltraeth

AWEL Y MÔR
Offshore Wind Farm

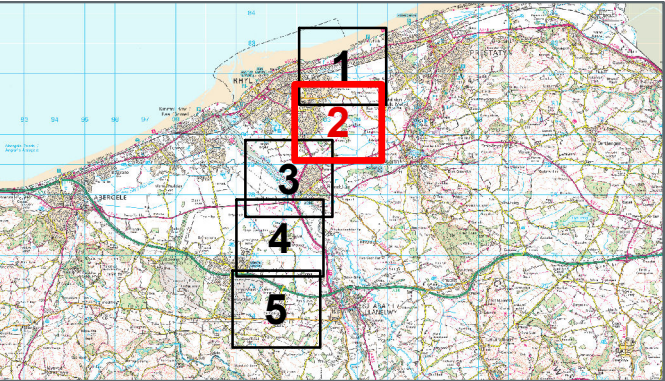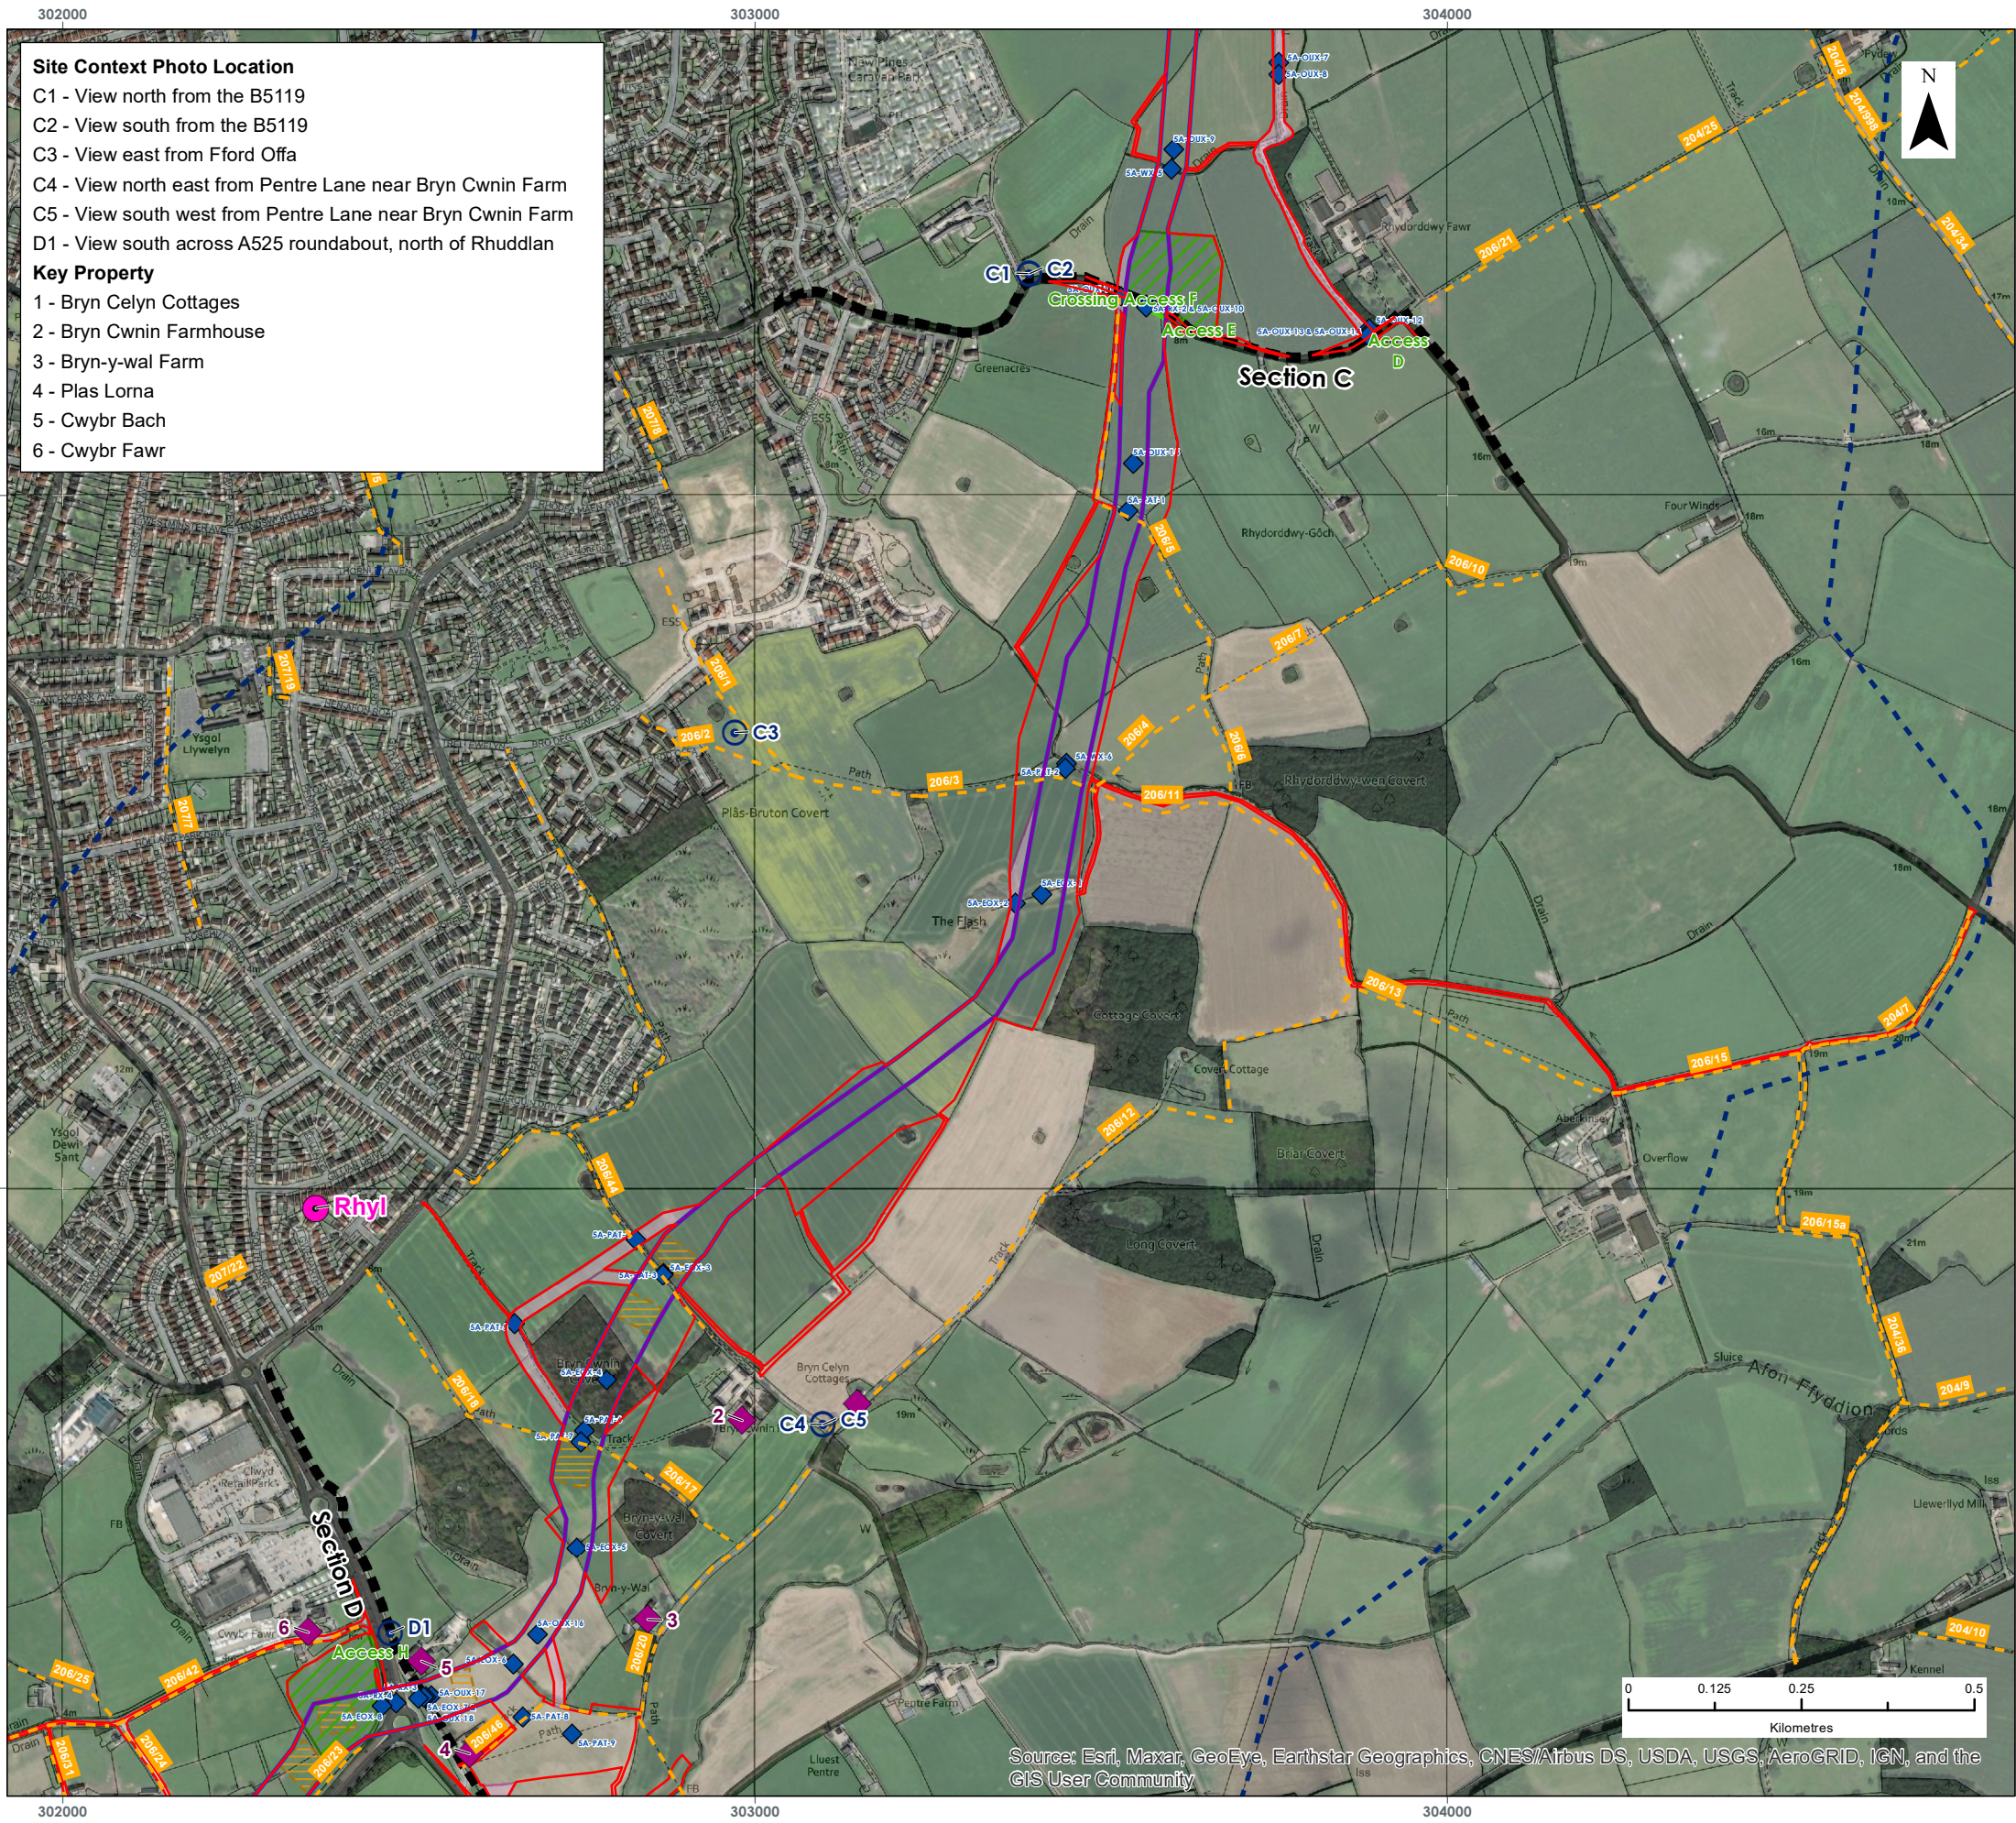

LEGEND

- Order Limits
- Site Context Photo Location
- Proposed Onshore Export Cable Corridor Study Area
- Crossing Schedule
- Onshore Cable Route Section Breaks
- Proposed Onshore Export Cable Corridor
- Proposed Temporary Construction Compound
- Proposed Access Location
- Proposed Crossing Location
- Proposed Indicative Trenchless Crossing Compound
- Proposed Construction Access Area
- Key Property
- Public Rights of Way
- Settlement

Data Source:
Contains OS data © Crown copyright and database right (2021).
© Crown copyright, All rights reserved. (2021). Ordnance Survey Licence 0100031673

PROJECT TITLE:

AWEL Y MÔR OFFSHORE WINDFARM

FIGURE TITLE:

**Aerial Mapping and Local Context
with Proposed Development**

VER	DATE	REMARKS	Drawn	Checked
1	23/05/2022	Draft	JM	SG

FIGURE NUMBER:



Figure 2.6.G

Page 2 of 5

SCALE: 1:10,000	PLOT SIZE: A3	DATUM: OSGB 1936	PROJECTION: BNG
-----------------	---------------	------------------	-----------------

Fferm Wynt Alltraeth

AWEL Y MÔR
Offshore Wind Farm

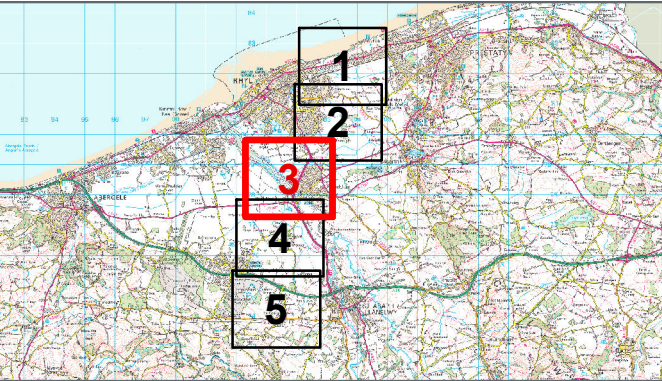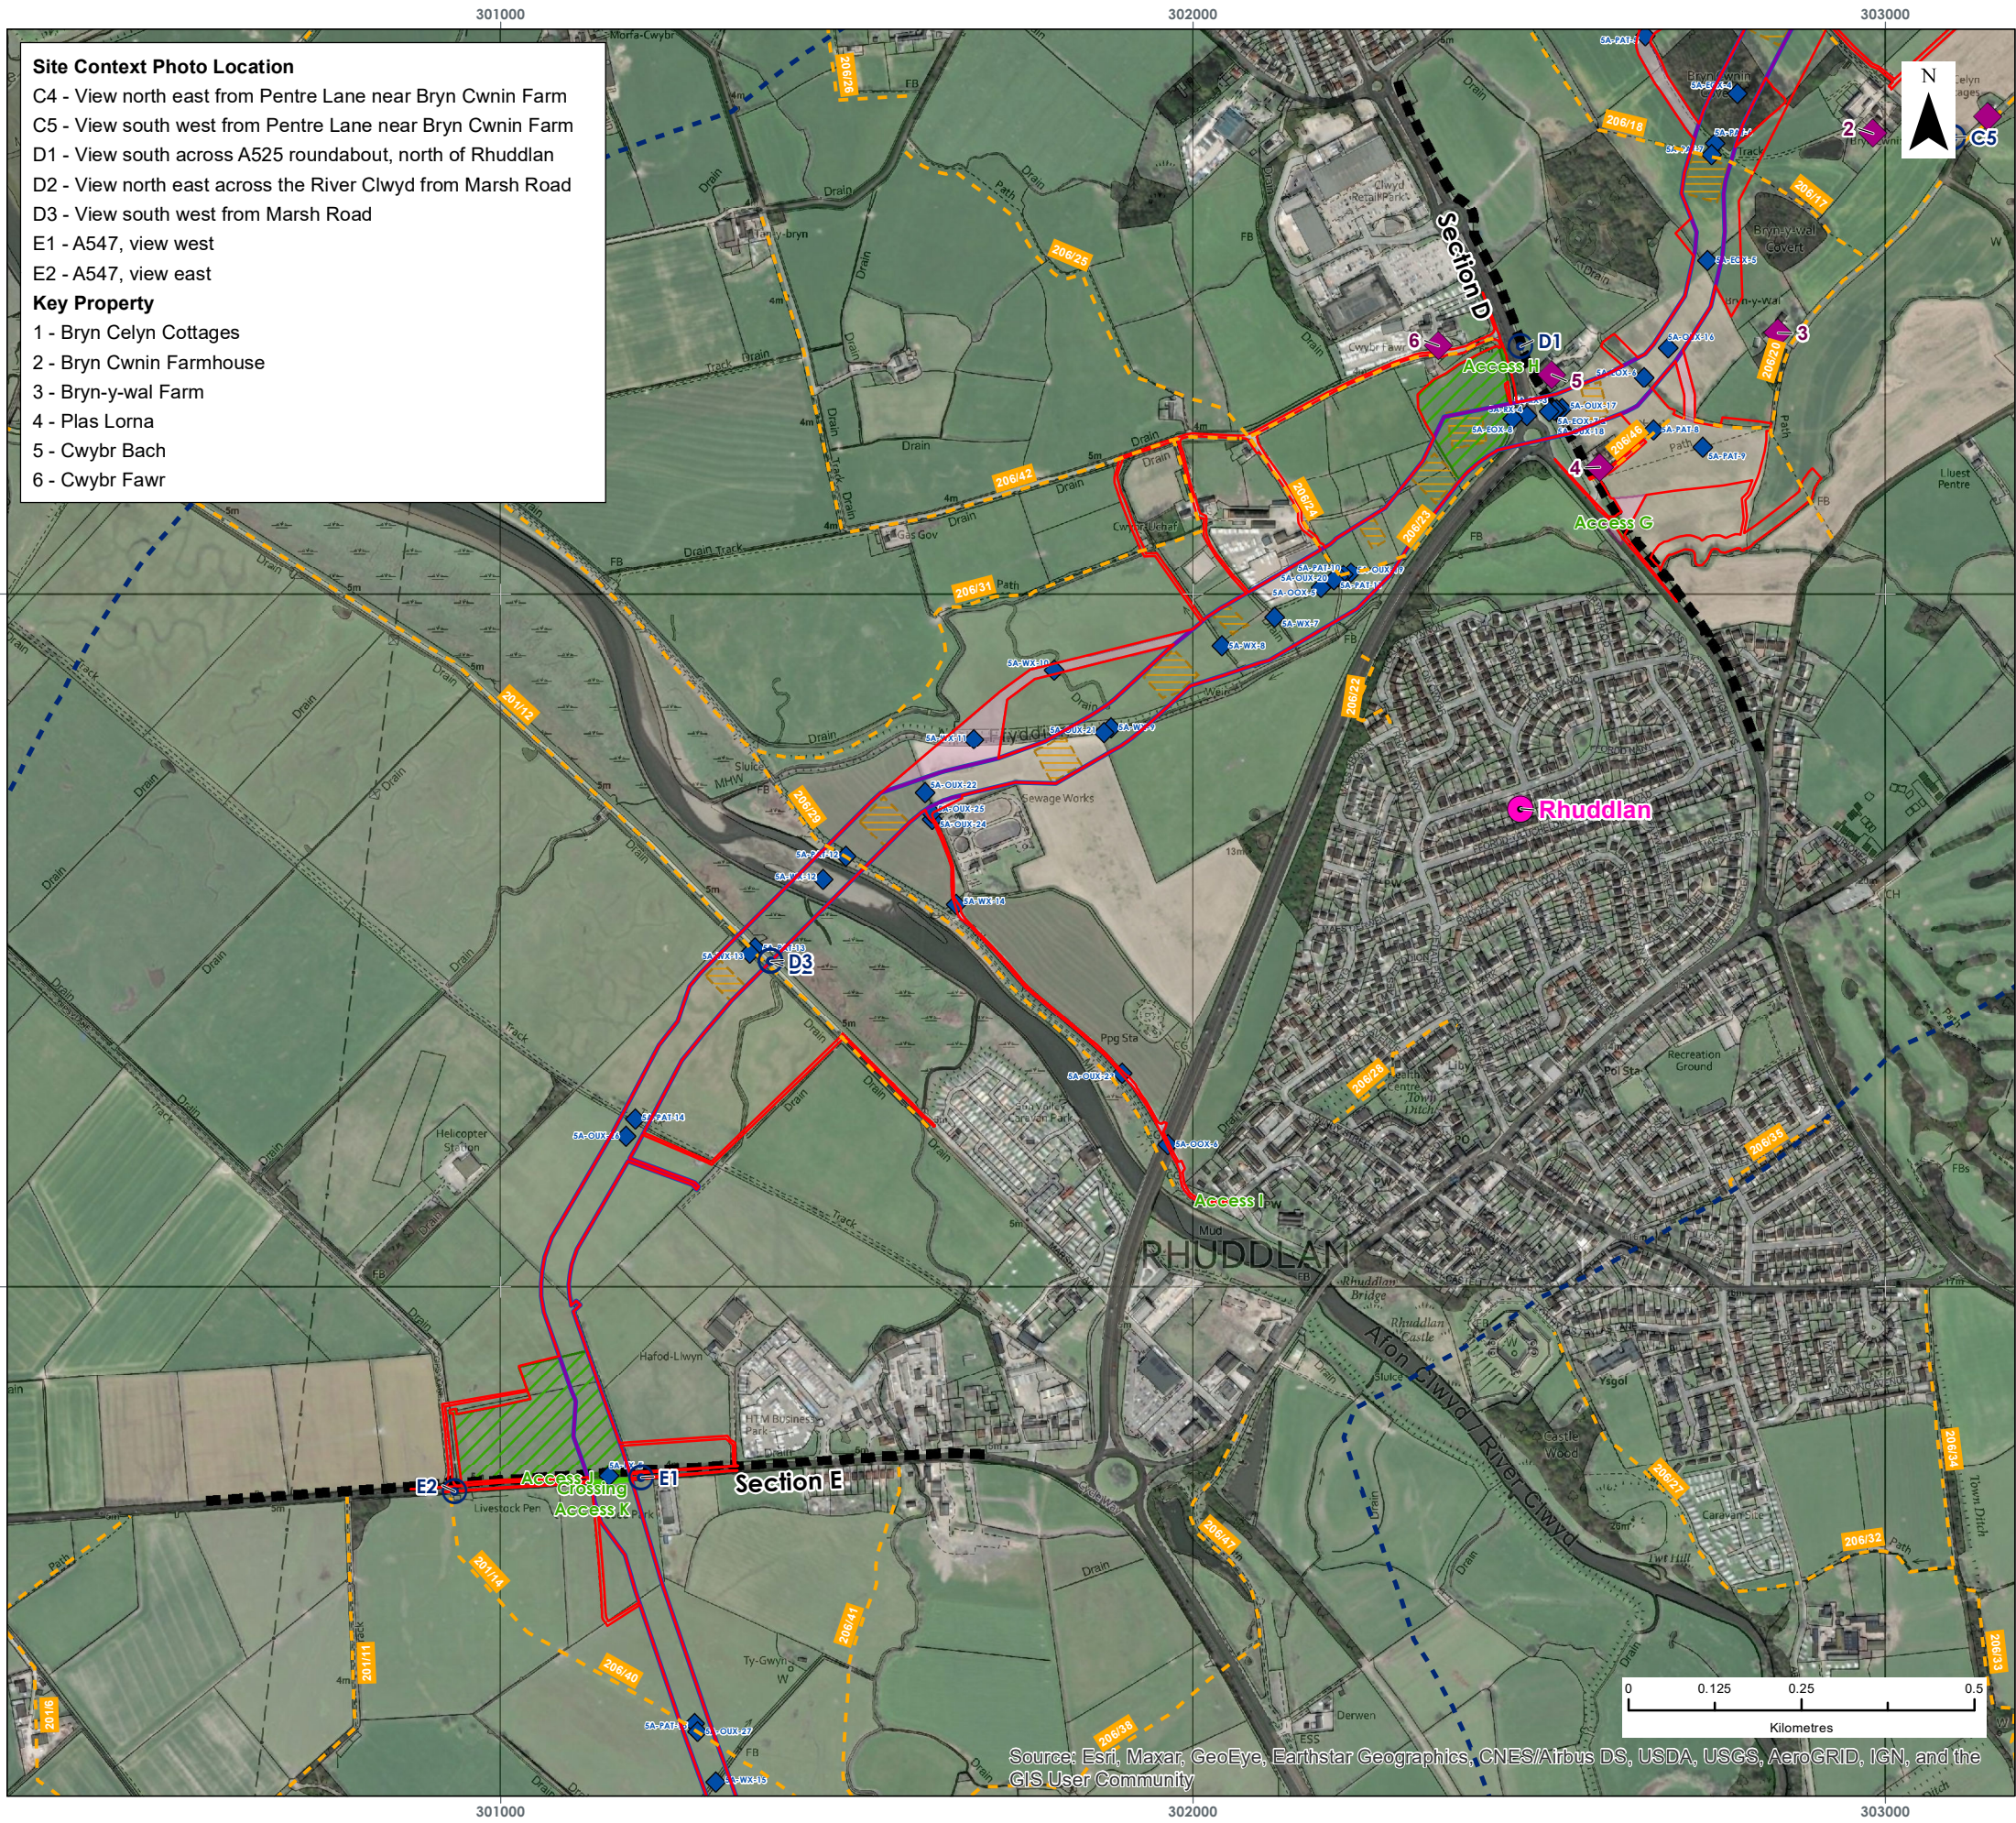

LEGEND

- Order Limits
- Site Context Photo Location
- Proposed Onshore Export Cable Corridor Study Area
- Crossing Schedule
- Onshore Cable Route Section Breaks
- Proposed Onshore Export Cable Corridor
- Proposed Temporary Construction Compound
- Proposed Access Location
- Proposed Crossing Location
- Proposed Indicative Trenchless Crossing Compound
- Proposed Construction Access Area
- Key Property
- Public Rights of Way
- Settlement

Data Source:
Contains OS data © Crown copyright and database right (2021).
© Crown copyright, All rights reserved. (2021). Ordnance Survey Licence 0100031673

PROJECT TITLE:

AWEL Y MÔR OFFSHORE WINDFARM

FIGURE TITLE:

**Aerial Mapping and Local Context
with Proposed Development**

VER	DATE	REMARKS	Drawn	Checked
1	23/05/2022	Draft	JM	SG

FIGURE NUMBER:



Figure 2.6.H

Page 3 of 5

SCALE: 1:10,000	PLOT SIZE: A3	DATUM: OSGB 1936	PROJECTION: BNG
-----------------	---------------	------------------	-----------------

Ferm Wynt Alltraeth

AWEL Y MÔR
Offshore Wind Farm

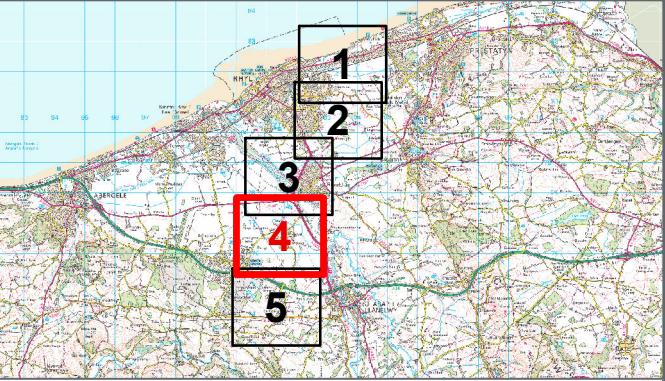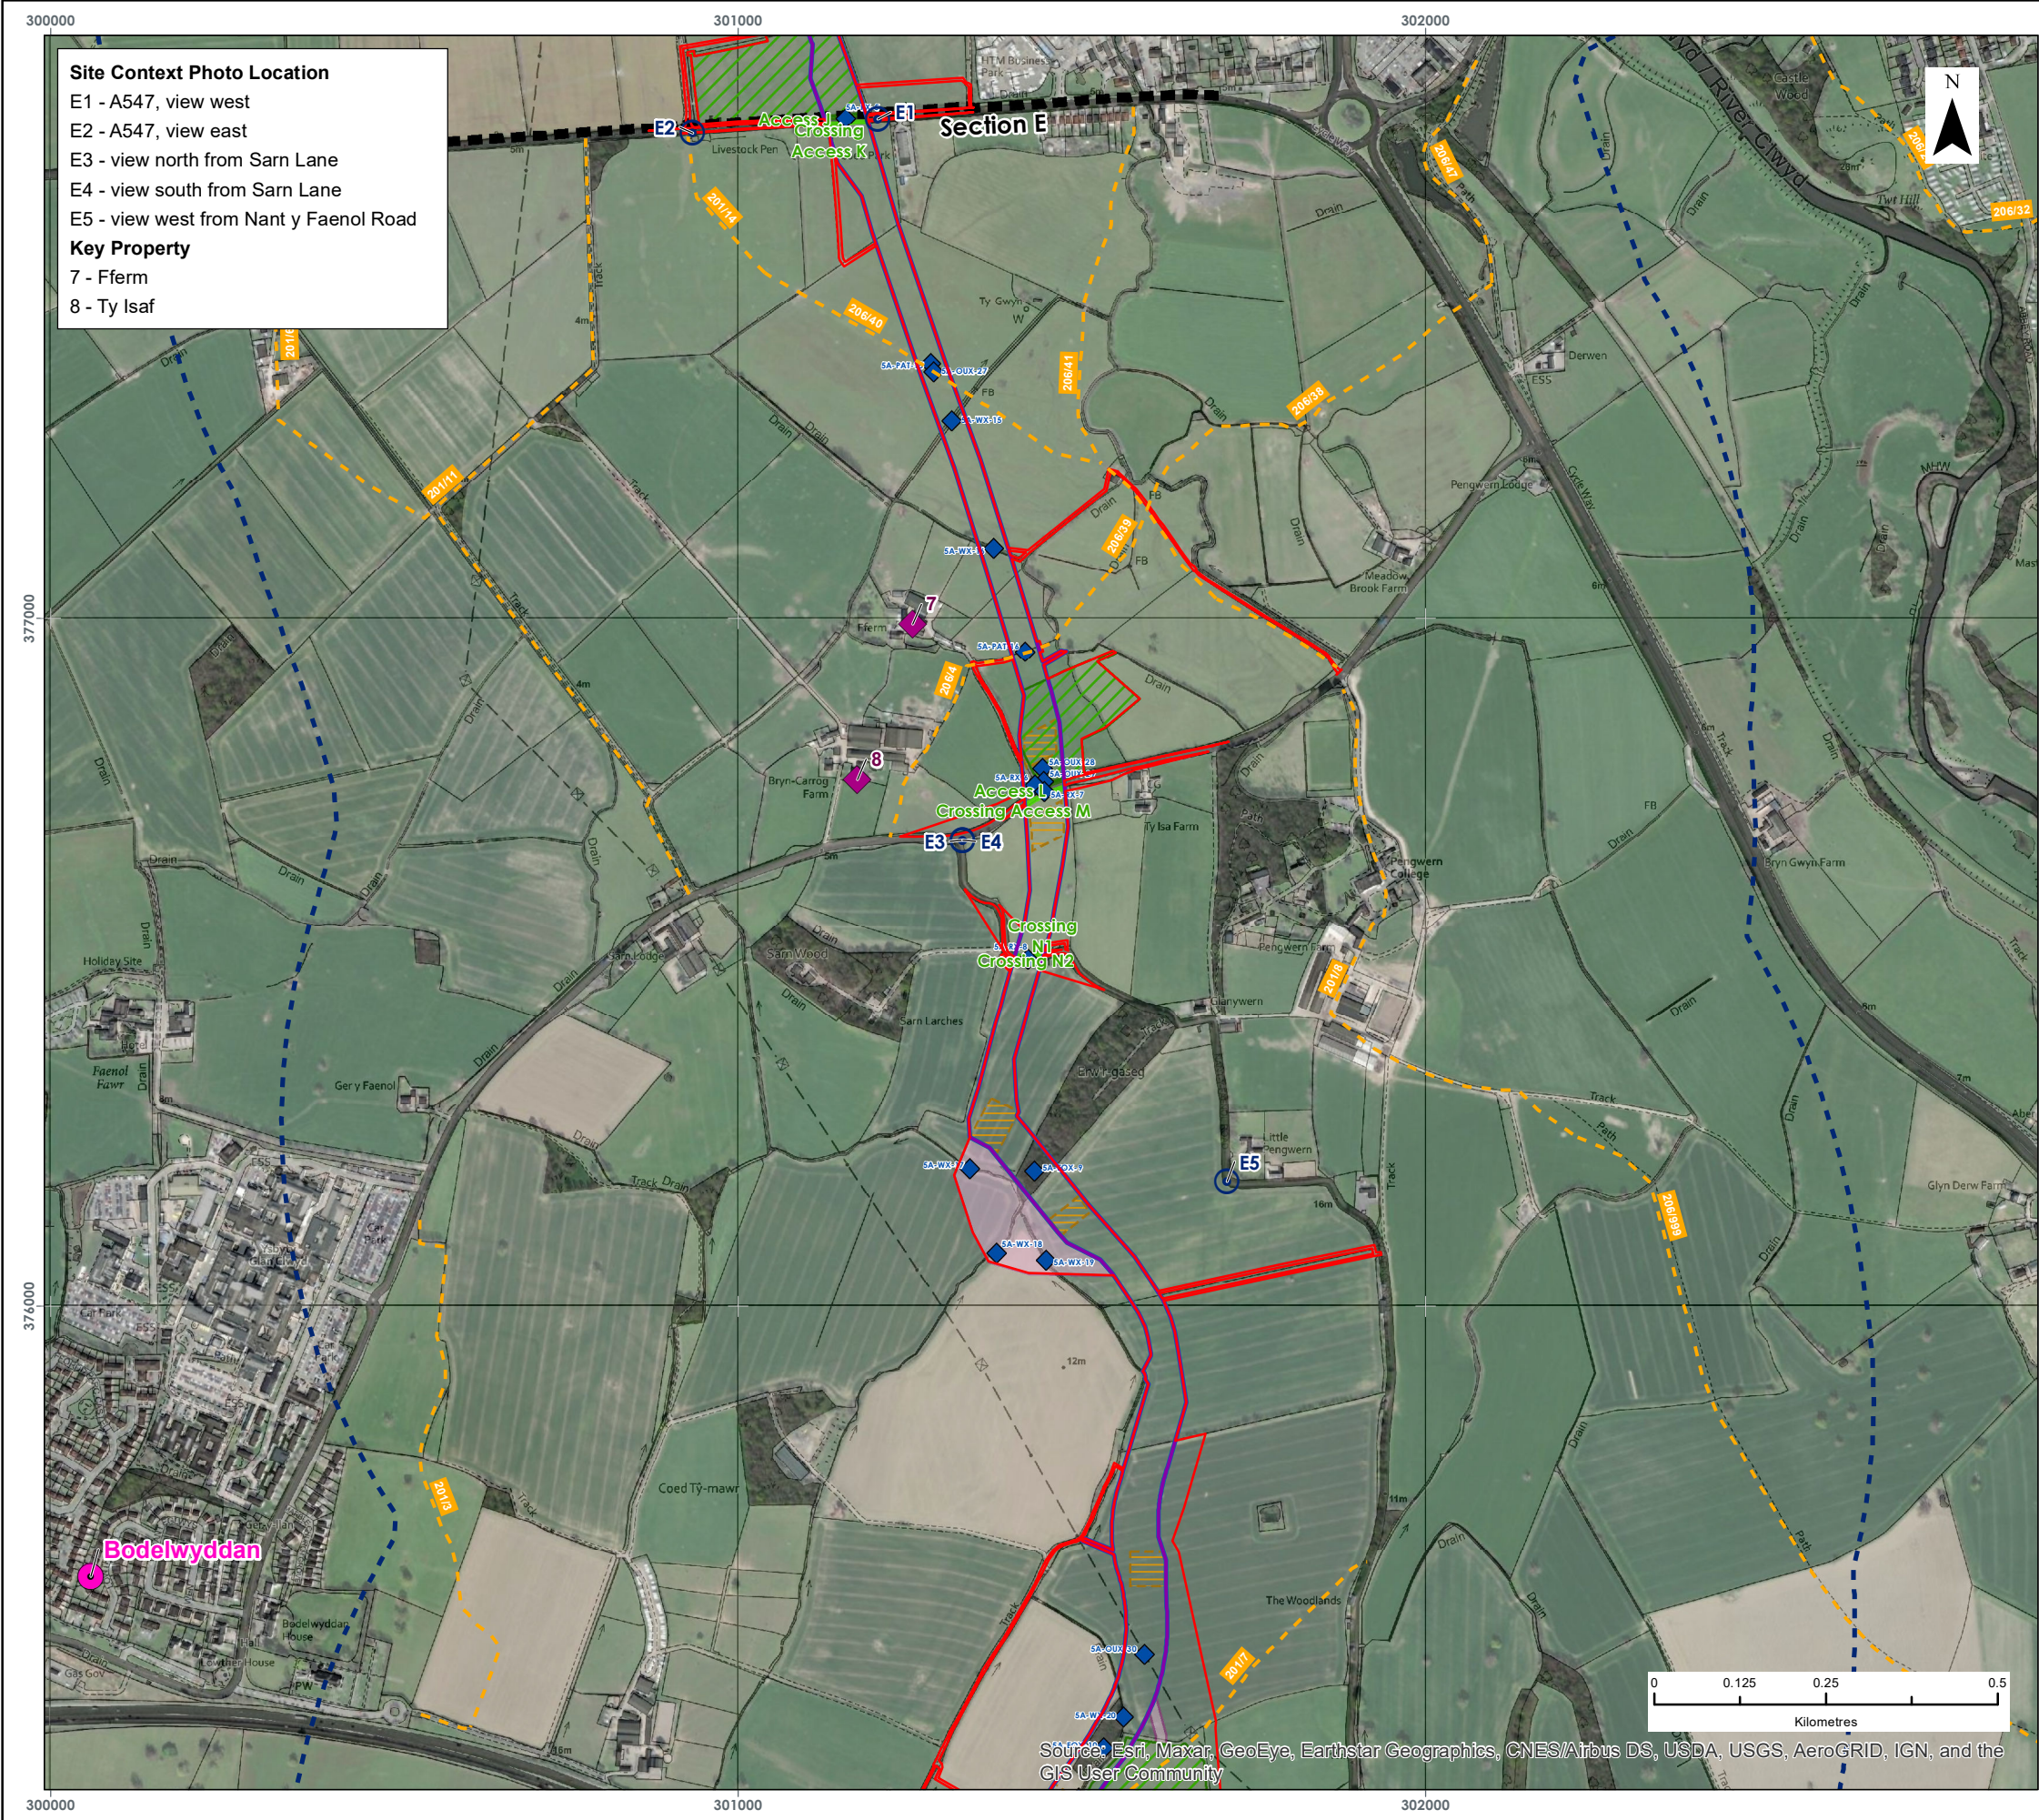

LEGEND

- Order Limits
- Site Context Photo Location
- Proposed Onshore Export Cable Corridor Study Area
- Crossing Schedule
- Onshore Cable Route Section Breaks
- Proposed Onshore Export Cable Corridor
- Proposed Temporary Construction Compound
- Proposed Access Location
- Proposed Crossing Location
- Proposed Indicative Trenchless Crossing Compound
- Proposed Construction Access Area
- Key Property
- Public Rights of Way
- Settlement

Data Source:
Contains OS data © Crown copyright and database right (2021).
© Crown copyright, All rights reserved. (2021). Ordnance Survey Licence 0100031673

PROJECT TITLE:

AWEL Y MÔR OFFSHORE WINDFARM

FIGURE TITLE:
**Aerial Mapping and Local Context
with Proposed Development**

VER	DATE	REMARKS	Drawn	Checked
1	23/05/2022	Draft	JM	SG

FIGURE NUMBER:




Figure 2.6.1

Page 4 of 5

SCALE: 1:10,000	PLOT SIZE: A3	DATUM: OSGB 1936	PROJECTION: BNG
-----------------	---------------	------------------	-----------------

Fferm Wynt Alltraeth

AWEL Y MÔR
Offshore Wind Farm

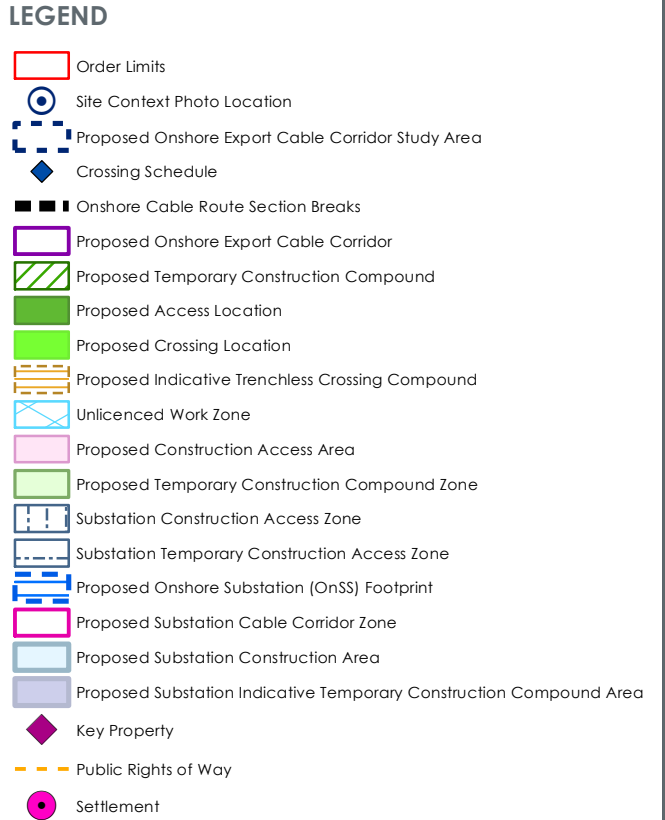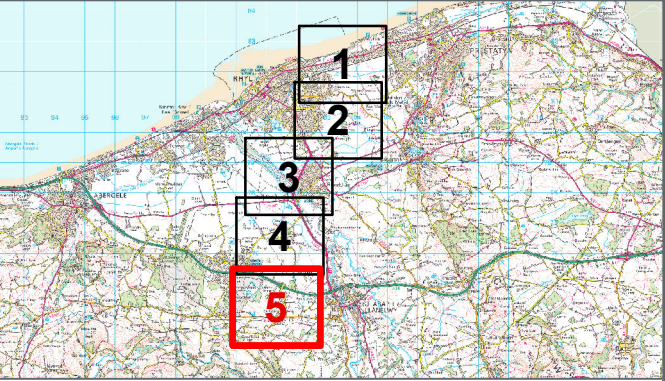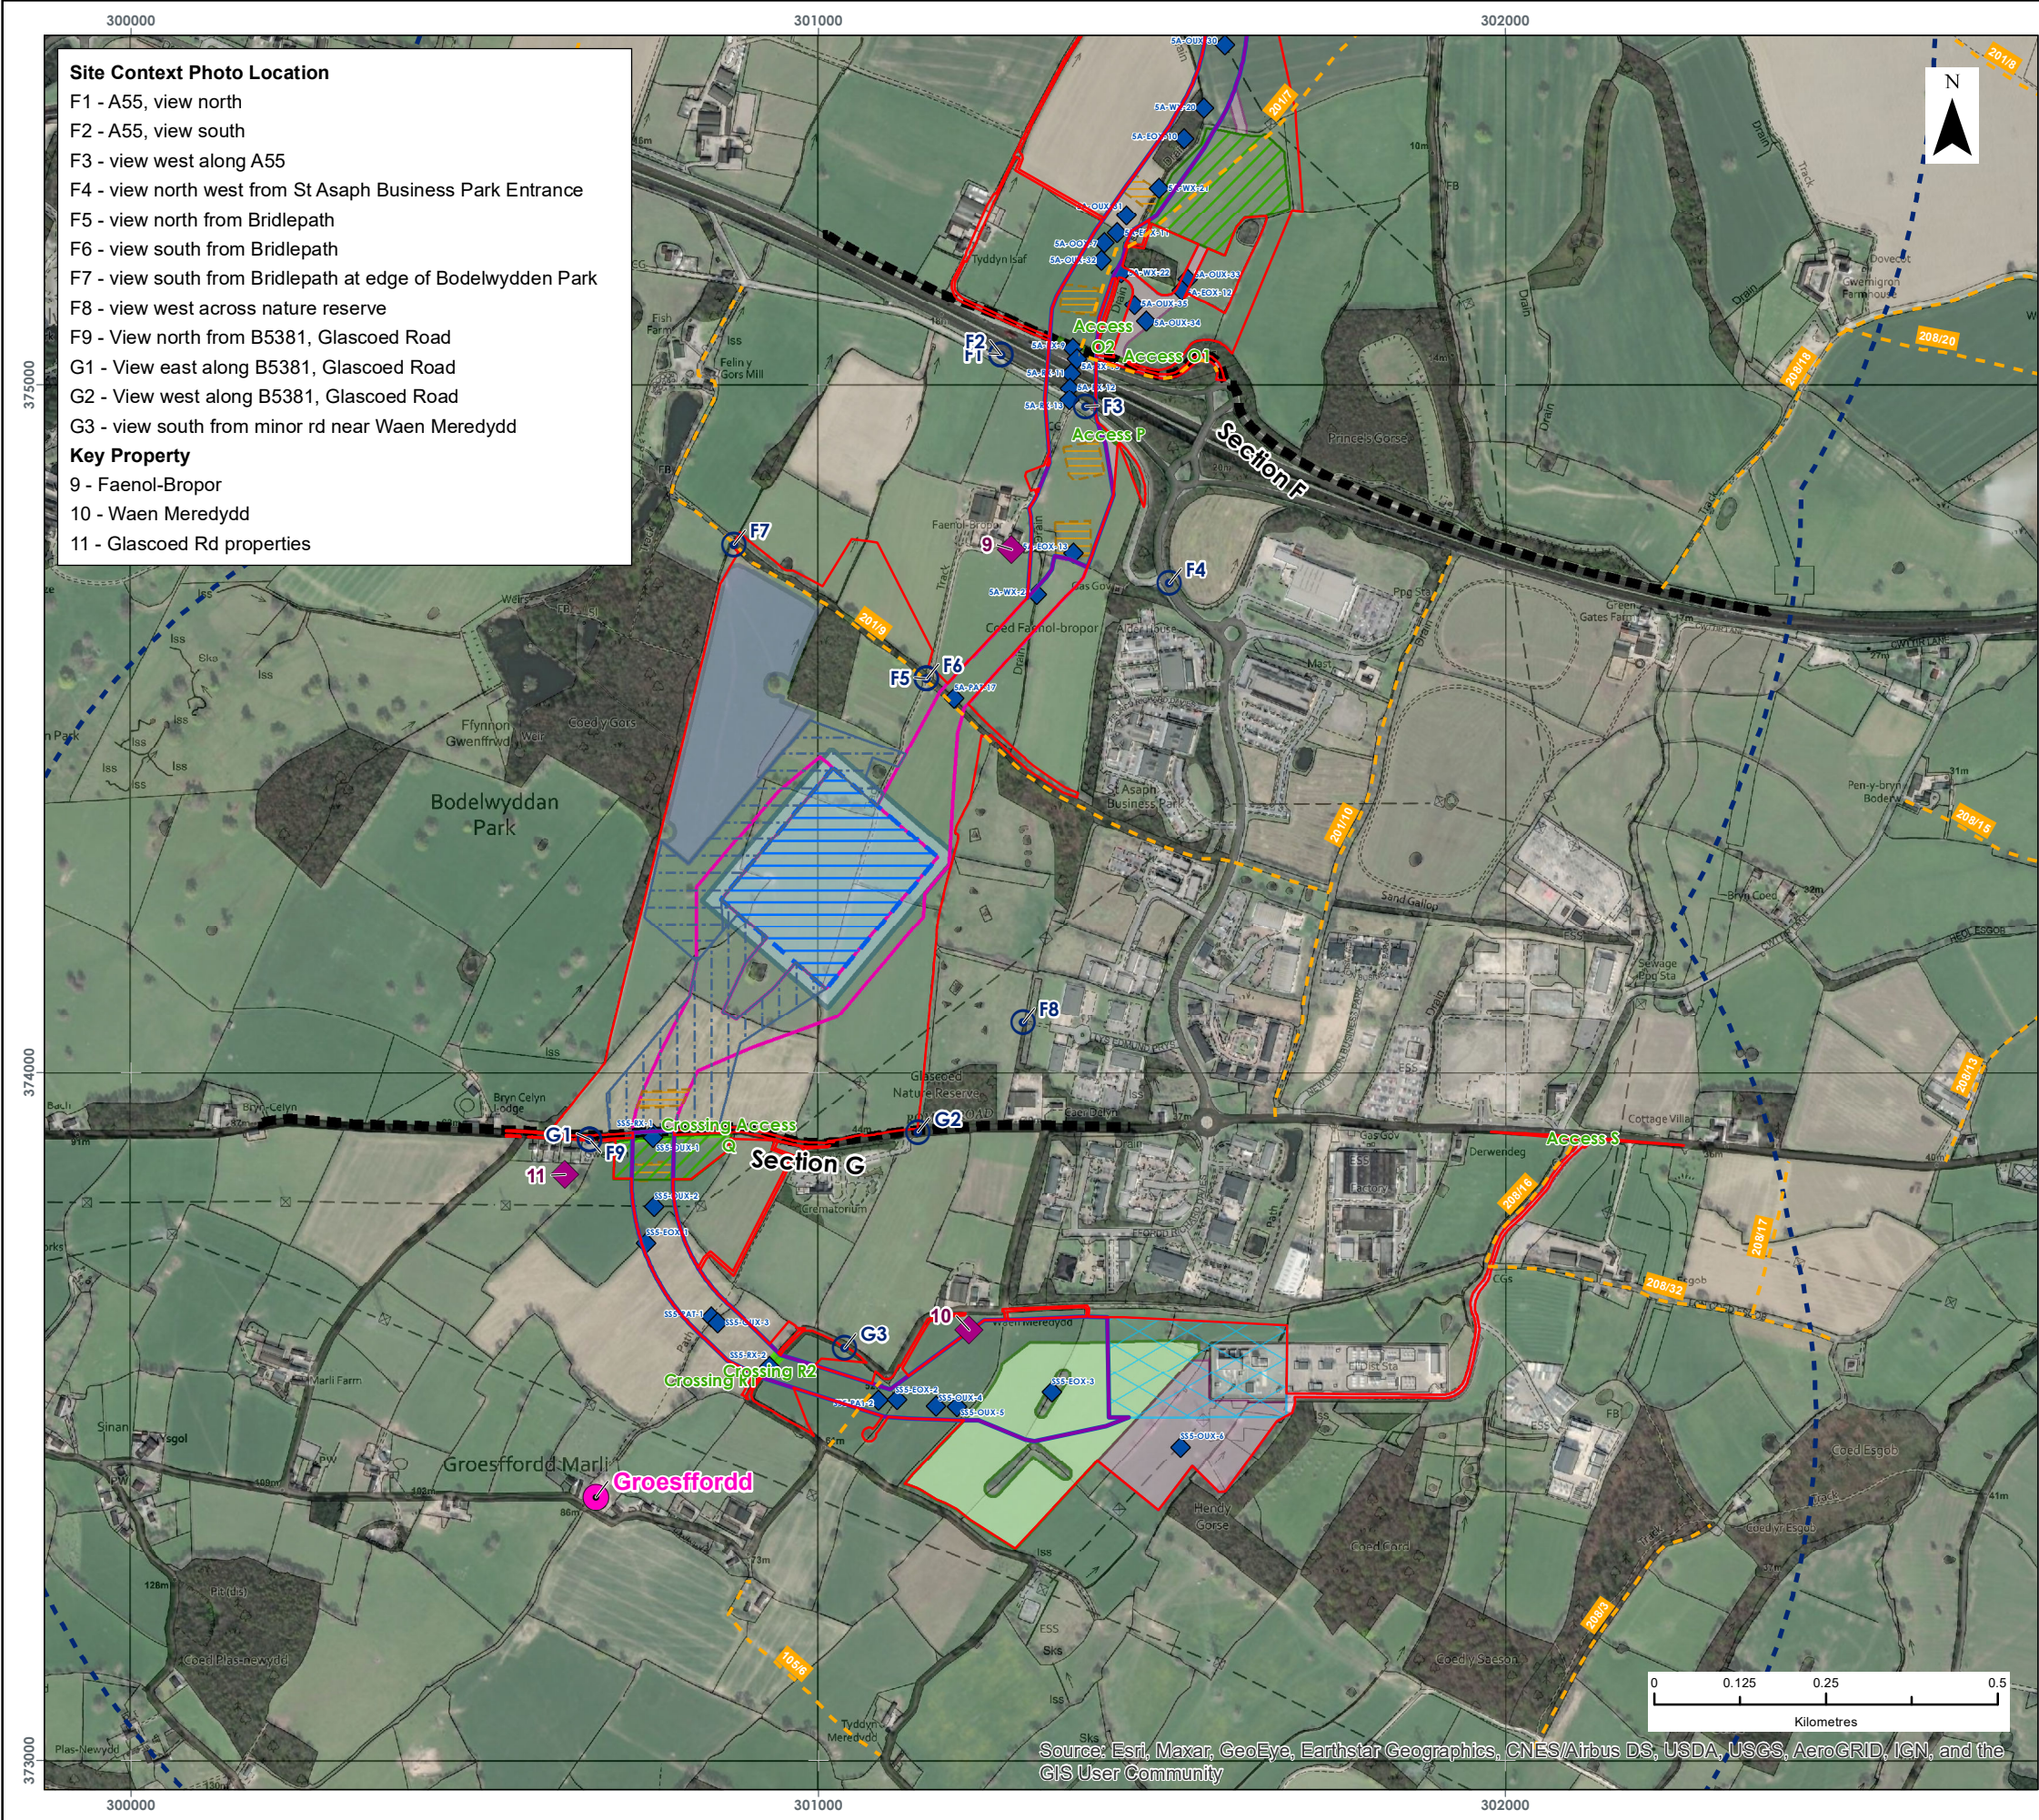

Data Source:
Contains OS data © Crown copyright and database right (2021).
© Crown copyright, All rights reserved. (2021). Ordnance Survey Licence 0100031673

PROJECT TITLE:
AWEL Y MÔR OFFSHORE WINDFARM

FIGURE TITLE:
Aerial Mapping and Local Context
with Proposed Development

VER	DATE	REMARKS	Drawn	Checked
1	23/05/2022	Draft	JM	SG

FIGURE NUMBER:
Figure 2.6.J
Page 5 of 5

SCALE: 1:10,000	PLOT SIZE: A3	DATUM: OSGB 1936	PROJECTION: BNG
-----------------	---------------	------------------	-----------------

Ferm Wynt Alltraeth
AWEL Y MÔR
Offshore Wind Farm