



Awel y Môr Offshore Wind Farm

Applicant's Submission to Procedural Deadline A

Date: 09 September 2022

Revision: A



REVISION	DATE	STATUS/ REASON FOR ISSUE	AUTHOR:	CHECKED BY:	APPROVED BY:
A	Sept. 2022	Procedural Deadline A	RWE	RWE	RWE

www.awelymor.cymru

RWE Renewables UK Swindon Limited

Windmill Hill Business Park

Whitehill Way

Swindon

Wiltshire SN5 6PB

T +44 (0)8456 720 090

www.rwe.com

Registered office:

RWE Renewables UK Swindon Limited

Windmill Hill Business Park

Whitehill Way

Swindon

Contents

1	Applicant's Submission to Procedural Deadline A	4
1.1	Notification of wish to speak at the Preliminary Meeting, dDCO Hearing and Open Floor Hearing.....	4
1.2	Applicant's proposed itinerary for Accompanied Site Inspection (ASI)	4
1.3	Applicant's comments on the Draft Examination Timetable	11

Tables

Table 1:	Applicant's proposed itinerary for ASI.....	5
Table 2:	Applicant's proposed amended Draft Examination Timetable.	12

1 Applicant's Submission to Procedural Deadline A

1.1 Notification of wish to speak at the Preliminary Meeting, dDCO Hearing and Open Floor Hearing

- 1 Awel y Môr Offshore Wind Farm Limited will attend the Preliminary Meeting, Issue Specific Hearing 1 on the dDCO, and Open Floor Hearing 1 in person and virtually.

1.2 Applicant's proposed itinerary for Accompanied Site Inspection (ASI)

- 2 The Applicant has set out areas of interest that it recommends could be visited as part of an ASI in Table 1. A plan is included in Appendix A of the parking arrangements for items 1-8.
- 3 The Applicant has noted the ExA's guidance suggesting locations for the ASI and, where there is publicly available access, the Applicant has highlighted that an Unaccompanied Site Inspection (USI) could be held rather than an ASI.
- 4 The Applicant is in discussions with relevant landowners regarding access to the suggested areas. The Applicant will finalise access arrangements once comments on the draft ASI arrangements are received at Deadline 1.
- 5 The Applicant considers the areas of interest in relation to the onshore works (items 1- 8) could be visited across a single day (e.g. 0930-1630). Should a significant number of additional areas of interest be identified at Deadline 1, given the timing of the ASI in winter when daylight is short, it may be that an additional half day or day is required to visit all areas. A detailed timed breakdown can be provided after Deadline 1.

Table 1: Applicant's proposed itinerary for ASI.

ITEM #	AREA TO BE VISITED	FEATURE OF INTEREST	LOCATION	REASON FOR INSPECTION
1	Work 6A	Landfall Temporary Construction Compound (TCC) (Option Site 1)	Garford Road	The proposed TCC is located on private land and has not previously formed part of the USI. The Applicant believes that it would be beneficial for the ExA to observe this potential option for landfall temporary construction compound given its location adjacent to residential receptors and the potential interaction with the East Rhyl Coastal Defence Works.
2	Work 7A	Temporary Construction Compound (Option Site 2)	Ferguson Avenue	The proposed TCC is located on private land and has not previously formed part of the USI. The Applicant believes that it would be beneficial for the ExA to observe this potential option for landfall temporary construction compound given its setting within the commercial properties at Ffrith Beach and within an area identified in the Book of Reference (BoR) as 'open space'.

ITEM #	AREA TO BE VISITED	FEATURE OF INTEREST	LOCATION	REASON FOR INSPECTION
3	Work 8A	Transition Joint Bays (TJBs)	Land south of the railway and north of The Cut	The proposed TJB location is on private land and has not previously formed part of the USI. Given the strategic importance of this site for the project and the nature of the works proposed in the area, the Applicant believes that visiting the proposed TJB location would provide the ExA with an understanding of the location in relation to potential receptors.
4	Work 11 (part)	Export Cable Corridor (ECC) and associated ecological mitigation areas and in the vicinity of The Flash	Land south of Dyserth Road	This area of ECC and proposed ecological mitigation is located on private land and has not previously formed part of the USI. Following receipt of relevant representations from Wilson Fearnall on behalf of GBL and IM Kerfoot Discretionary Trust, the Applicant believes that it would be beneficial for the ExA to view the ECC in this location in order to understand further the constraints on routing in this area.

ITEM #	AREA TO BE VISITED	FEATURE OF INTEREST	LOCATION	REASON FOR INSPECTION
5	Work 22A and Work 21 (part)	ECC and TCC	Land north of Bodelwyddan Road	It is noted that, as part of the second USI, footpath refs. DE/201/8 and DE/206/4 were inaccessible. Consequently the Applicant would like to propose a route of access through private land to enable the ExA to view this area of the ECC.
6	Work 23 (part)	ECC and associated ecological mitigation areas within the Bodelwyddan Key Strategic Site	Land north of the A55	It is noted that the ExA visited part of this site as part of the USI. The Applicant believes that the ExA may benefit from extending their view of this area onto areas of private land.
7	Work 31A	Onshore Substation Site	Land at Faenol Bropor and north of Glascoed Road	It is noted that the ExA visited footpaths around the periphery of Faenol Bropor as part of the USI. The Applicant believes that the proposed walking route through Faenol Bropor farmstead to the substation site will provide the ExA with an understanding of the setting of the substation in relation to Faenol Bropor to the north and residential properties along

ITEM #	AREA TO BE VISITED	FEATURE OF INTEREST	LOCATION	REASON FOR INSPECTION
				Glascoed Road to the south and Bodelwyddan Castle to the West.
8	Work 40	National Grid connection point	Land south of St Asaph Business Park	It is noted that the ExA walked along footpath DE/105/7 as part of the USI. The Applicant believes that accessing private land to the east of the footpath and in closer proximity to the National Grid Substation would provide the ExA with an appreciation of the rationale for the extent of land included within the draft Order Limits in this location.
9	SLVIA Viewpoint 4	Night-time views	Moelfre, Anglesey	One of 5 night-time viewpoints for the Seascape Landscape and Visual Impact Assessment (SLVIA). Whilst the location is publicly accessible, the Applicant considers it may be useful for the ExA to visit as part of an ASI or USI.
10	SLVIA Viewpoint 13	Night-time views	Great Orme near summit complex, Conwy	One of 5 night-time viewpoints for the SLVIA.

ITEM #	AREA TO BE VISITED	FEATURE OF INTEREST	LOCATION	REASON FOR INSPECTION
				Whilst the location is publicly accessible, the Applicant considers it may be useful for the ExA to visit as part of an ASI or USI.
11	SLVIA Viewpoint 22	Night-time views	Abergele Promenade, Conwy	One of 5 night-time viewpoints for the SLVIA. Whilst the location is publicly accessible, the Applicant considers it may be useful for the ExA to visit as part of an ASI or USI.
12	SLVIA Viewpoint 60	Night-time views	Foel Lus, Conwy	One of 5 night-time viewpoints for the SLVIA. Whilst the location is publicly accessible the Applicant considers it may be useful for the ExA to visit as part of an ASI or USI.
13	SLVIA Viewpoint 61	Night-time views	Llandudno Promenade near Venue Cymru, Conwy	One of 5 night-time viewpoints for the SLVIA. Whilst the location is publicly accessible, the Applicant considers it may be useful for the ExA to visit as part of an ASI or USI.
14	Beaumaris Castle	Scheduled Monument.	Beaumaris, Anglesey	Beaumaris Castle is open to the public, subject to entrance fee. However, some parts of the castle are

ITEM #	AREA TO BE VISITED	FEATURE OF INTEREST	LOCATION	REASON FOR INSPECTION
		Component of the Castles and Town Walls of King Edward in Gwynedd World Heritage Site.		not publicly accessible, with access arranged through Cadw. The Applicant considers it may be useful for the ExA to visit as part of an ASI or USI. The Applicant can discuss arrangements for entrance with Cadw for either an ASI or USI should the ExA wish to visit.
15	Conwy Castle	Scheduled Monument. Component of the Castles and Town Walls of King Edward in Gwynedd World Heritage Site.	Conwy	Conwy Castle is open to the public, subject to entrance fee. However, some parts of the castle are not publicly accessible, with access arranged through Cadw. The Applicant considers it may be useful for the ExA to visit as part of an ASI or USI. The Applicant can discuss arrangements for entrance with Cadw for either an ASI or USI should the ExA wish to visit.

1.3 Applicant's comments on the Draft Examination Timetable

- 6 The Applicant has reviewed the draft Examination Timetable, as set out in Annex D of the Rule 6 letter and has some concerns about the draft. In particular the lengthy period between the week reserved for the hearings and ASI in early December (item 9) and the subsequent deadlines in late January, the effect of which is to push the remaining deadlines and week reserved for further hearings (item 16) to late in the six-month examination period. The Applicant has drafted a revised timetable with explanations for its proposed changes. Please see Table 2 below. The Applicant is happy to talk through its proposed timetable at the Preliminary Meeting.

Table 2: Applicant's proposed amended Draft Examination Timetable.

ITEM	MATTERS	DUE DATE	PROPOSED AMENDMENT AND REASONS
1	Procedural Deadline A <ul style="list-style-type: none"> Notification of wish to speak at the Preliminary Meeting Notification of wish to speak at the Open Floor Hearing Notification of wish to speak at the first Issue Specific Hearing on the draft Development Consent Order (dDCO) Applicant's proposed itinerary for an Accompanied Site Inspection (ASI) 	Friday 9 September 2022	No change
2	Preliminary Meeting (PM)	10:00am Tuesday 20 September 2022	No change
3	Issue Specific Hearing 1 on the dDCO	10:00am Wednesday 21 September 2022	No change

ITEM	MATTERS	DUE DATE	PROPOSED AMENDMENT AND REASONS
4	Open Floor Hearing 1	10:00am Thursday 22 September 2022	No change
5	Issue by the ExA of: <ul style="list-style-type: none"> Examination Timetable ExA's First Written Questions (ExQ1) 	As soon as practicable after the PM	No change
6	Deadline 1 (D1) Deadline for receipt by the ExA of: <ul style="list-style-type: none"> Written summaries of oral submissions to hearings Any post-hearing submissions requested by the ExA Responses to ExA's ExQ1 An updated dDCO in clean and tracked versions A Schedule of Changes to the dDCO Comments on Relevant Representations (RRs) Local Impact Report (LIR) from Local Authorities Initial Statements of Common Ground (SoCG) requested by ExA – see Annex H 	Monday 24 October 2022	No change

ITEM	MATTERS	DUE DATE	PROPOSED AMENDMENT AND REASONS
	<ul style="list-style-type: none"> ➤ Progressed Statement of Commonality for SoCG ➤ Comments on any updated application documents ➤ The Compulsory Acquisition (CA) Schedule ➤ Updated BoR and Schedule of Changes to the BoR and tracked versions (if required) ➤ An application documents tracker ➤ Initial National Policy Statement (NPS) tracker – see Annex H ➤ Written representations (WRs) (including summaries of all WRs exceeding 1500 words) ➤ Any further information requested by the ExA under Rule 17 ➤ Notification of wish to speak at an Open Floor Hearing ➤ Notification of wish to speak at a Compulsory Acquisition Hearing ➤ Comments and suggestions on Applicant's draft ASI arrangements and itinerary ➤ Notification by any Statutory Parties who have not submitted a RR of their wish to be considered as an IP 		

ITEM	MATTERS	DUE DATE	PROPOSED AMENDMENT AND REASONS
	<ul style="list-style-type: none"> Applicant's update on the Marine Licence (ML) submission and progress – see Annex H 		
7	<p>Deadline 2 (D2)</p> <p>Deadline for receipt by the ExA of:</p> <ul style="list-style-type: none"> Responses to comments on RRs Comments on responses to ExA's ExQ1 Comments on LIRs Any further information requested by the ExA under Rule 17 Comments on any revised dDCO An updated CA Schedule in clean and tracked versions Updated BoR and Schedule of Changes to the BoR and tracked versions (if required) An updated dDCO in clean and tracked versions An updated Schedule of Changes to the dDCO An updated application documents tracker in clean and tracked versions 	Wednesday 9 November 2022	No change

ITEM	MATTERS	DUE DATE	PROPOSED AMENDMENT AND REASONS
	<ul style="list-style-type: none"> ➤ An updated NPS tracker in clean and tracked versions ➤ Progressed SoCG ➤ Progressed Statement of Commonality for SoCG ➤ Comments on any other submissions received at D1 ➤ Comments on WRs ➤ Update on the ML (if required) 		
8	<p>Deadline 3 (D3)</p> <p>Deadline for receipt by the ExA of:</p> <ul style="list-style-type: none"> ➤ Responses to comments on LIRs ➤ An updated dDCO in clean and tracked versions ➤ An updated CA Schedule in clean and tracked versions ➤ Updated BoR and Schedule of Changes to the BoR and tracked versions (if required) ➤ An updated Schedule of Changes to the dDCO ➤ An updated application documents tracker in clean and tracked versions 	Friday 18 November 2022	<p>We are suggesting moving this Deadline from 23 November (now 3 working days earlier).</p> <p>The only material requested, apart from the updates at each deadline, is responses to comments on LIRs. These responses are not typically requested given the opportunities throughout the examination for the issues raised by the LPAs to be explored. We would not anticipate this requiring a substantial response</p>

ITEM	MATTERS	DUE DATE	PROPOSED AMENDMENT AND REASONS
	<ul style="list-style-type: none"> ➤ An updated NPS tracker in clean and tracked versions ➤ Any further information requested by the ExA under Rule 17 ➤ Progressed SoCG ➤ Progressed Statement of Commonality for SoCG ➤ Comments on any other submissions received at D2 ➤ Update on the ML (if required) 		and therefore have suggested a shorter timeframe.
9	Week reserved for hearings and ASI: <ul style="list-style-type: none"> ➤ Further Issue Specific Hearing(s) (if required) ➤ Compulsory Acquisition Hearing(s) (if required) ➤ Further Open Floor Hearing(s) (if required) ➤ ASI (if required) 	w/c 21 November	We are suggesting this is moved from the proposed dates of w/c 5 December.
10	Deadline 4 (D4) <ul style="list-style-type: none"> ➤ Deadline for receipt by the ExA of: ➤ Written summaries of oral submissions at hearings ➤ Any post-hearing submissions requested by the ExA 	Friday 2 December 2022	<p>We are suggesting this is moved from 30 January 2023 for the following reasons:</p> <ul style="list-style-type: none"> ➤ Written summaries of oral submissions at hearings

ITEM	MATTERS	DUE DATE	PROPOSED AMENDMENT AND REASONS
	<ul style="list-style-type: none"> ➤ An updated CA Schedule in clean and tracked versions ➤ Updated BoR and Schedule of Changes to the BoR and tracked versions (if required) ➤ An updated dDCO in clean and tracked versions ➤ An updated Schedule of Changes to the dDCO ➤ An updated application documents tracker in clean and tracked versions ➤ An updated NPS tracker in clean and tracked versions ➤ Any further information requested by the ExA under Rule 17 ➤ Progressed SoCG ➤ Progressed Statement of Commonality for SoCG ➤ Comments on any other submissions received at D3 ➤ Update on the ML (if required) 		<p>In the draft timetable this is proposed for 30 January (which would be 7 weeks from the ExA proposed hearing dates). We have concerns that if left this late the hearing summaries will be out of date, will include new information not provided at the hearings or will not be provided at all. We suggest that, in line with other examinations, these are requested around 10 days after the hearings.</p> <ul style="list-style-type: none"> ➤ Updated DCO and other application documents <p>These would be provided to include any points raised at the hearings, ensuring they can be reviewed and, if necessary commented upon, along with the ExA's 2nd Qs.</p>

ITEM	MATTERS	DUE DATE	PROPOSED AMENDMENT AND REASONS
11	<p>Issue by the ExA of:</p> <ul style="list-style-type: none"> ExA's Second Written Questions (ExQ2) (if required) 	Friday 16 December 2022	<p>We are suggesting this is moved from 23 January 2023 to make use of the time before and after Christmas, whilst also factoring in a Christmas break.</p> <p>We are concerned that leaving this until 23 January 2023 results in an unnecessary gap in the timetable and very short and overlapping deadlines towards the end of the examination that will put significant pressure on all participants.</p>
12	<p>Deadline 5 (D5)</p> <p>Deadline for receipt by the ExA of:</p> <ul style="list-style-type: none"> Responses to ExQ2 Comments on any revised dDCO Any further information requested by the ExA under Rule 17 An updated CA Schedule in clean and tracked versions 	Either Wednesday 18 January 2023 or Friday 20 January 2023	<p>We are suggesting that in line with item 11, this is brought forward from Monday 6 February 2023.</p> <p>This date would allow all parties over four weeks for their responses to ExAQ2.</p>

ITEM	MATTERS	DUE DATE	PROPOSED AMENDMENT AND REASONS
	<ul style="list-style-type: none"> Updated BoR and Schedule of Changes to the BoR and tracked versions (if required) An updated dDCO in clean and tracked versions An updated Schedule of Changes to the dDCO An updated application documents tracker in clean and tracked versions An updated NPS tracker in clean and tracked versions Progressed SoCG Progressed Statement of Commonality for SoCG Comments on any other submissions received at D4 Update on the ML (if required) 		
13	<p>Deadline 6 (D6)</p> <p>Deadline for receipt by the ExA of:</p> <ul style="list-style-type: none"> Comments on responses to ExQ2 An updated CA Schedule in clean and tracked versions Updated BoR and Schedule of Changes to the BoR and tracked versions (if required) 	Friday 3 February 2023	In line with items 11 and 12 we are suggesting that this is moved from Monday 20 February 2023, providing either 2 or 2 ½ weeks for comments on responses to ExAQ2 (i.e. the same or more time than is currently proposed).

ITEM	MATTERS	DUE DATE	PROPOSED AMENDMENT AND REASONS
	<ul style="list-style-type: none"> ➤ An updated dDCO in clean and tracked versions ➤ An updated Schedule of Changes to the dDCO ➤ An updated application documents tracker in clean and tracked versions ➤ An updated NPS tracker in clean and tracked versions ➤ Any further information requested by the ExA under Rule 17 ➤ Progressed SoCG ➤ Progressed Statement of Commonality for SoCG ➤ Comments on any other submissions received at D5 ➤ Update on the ML (if required) 		
14	<p>Week reserved for hearings:</p> <ul style="list-style-type: none"> ➤ Issue Specific Hearing(s) (if required) ➤ Compulsory Acquisition Hearing(s) (if required) ➤ Open Floor Hearing(s) (if required) 	w/c 13 February 2023	<p>We are suggesting this week is moved from w/c 6 March 2023, which gives very little time before the close of the examination on 20 March.</p> <p>W/c 13 February 2023 avoids the school half term in Denbighshire and</p>

ITEM	MATTERS	DUE DATE	PROPOSED AMENDMENT AND REASONS
			would allow for the hearing summaries and updated documents to be provided in advance of the ExA's 3rd Qs.
15	Deadline 7 (D7) Deadline for receipt by the ExA of: <ul style="list-style-type: none"> Written summaries of oral submissions at hearings (if required) Any further information requested by the ExA under Rule 17 (if required) 	Friday 24 February 2023	<p>We are suggesting this is moved from 15 March (following hearings proposed w/c 6 March).</p> <p>We are concerned that 15 March (one week before the close of the examination) is very late to be providing hearing summaries and additional information as requested.</p>
16	Publication by the ExA of: <ul style="list-style-type: none"> The ExA's schedule of changes to the dDCO (if required) Report on Implications for European Sites (RIES) (if required) Issue by ExA of 3rd Written Questions (if required) 	Monday 27 February 2023	We are suggesting this is moved from 22 February (ExA schedule of changes to the dDCO and RIES) to allow for the hearings to take place and any documentation required to be provided.


ITEM	MATTERS	DUE DATE	PROPOSED AMENDMENT AND REASONS
			We are also suggesting moving the ExA's 3Qs to this date to allow sufficient time for responses and comments on responses before the close of the examination.
17	Deadline 8 (D8) Deadline for receipt by the ExA of: <ul style="list-style-type: none"> ➤ Comments on RIES (if required) ➤ Comments on ExA's proposed schedule of change to the dDCO ➤ Updated LIRs ➤ Responses to ExAQ3 (if required) 	Wednesday 8 March 2023	<p>We are suggesting moving this from 15 March which is very late in the examination and will not give participants the opportunity to respond to others' points before the close of the examination.</p> <p>We have also sought to separate more substantive matters (including the responses to ExAQ3) from D10 where parties will be providing final submissions to the ExA.</p>

ITEM	MATTERS	DUE DATE	PROPOSED AMENDMENT AND REASONS
			This deadline will still require the submission of any responses to ExAQ3 by 8 March 2023.
18	Deadline 9 (D9) <ul style="list-style-type: none"> ➤ Finalised SoCG ➤ Finalised Statement of Commonality for SoCG ➤ Finalised CA Schedule in clean and tracked versions ➤ Updated BoR and Schedule of Changes to the BoR and tracked versions (if required) ➤ A finalised application documents tracker ➤ A finalised and validated version of the dDCO in clean and tracked versions ➤ A finalised Schedule of Changes to the dDCO ➤ Finalised BoR in clean and tracked versions ➤ Finalised Statement of Reasons in clean and tracked versions ➤ Finalised NPS tracker in clean and tracked versions ➤ Any further information requested by the ExA under Rule 17 (if required) 	Wednesday 15 March 2022	<p>This Deadline would be for final documents and comments on submissions.</p> <p>We have added 'comments on updated LIRs' to ensure parties are able to make these alongside any closing submissions.</p>

ITEM	MATTERS	DUE DATE	PROPOSED AMENDMENT AND REASONS
	<ul style="list-style-type: none"> Comments on any other submissions received at D8 Closing submissions Final update on the ML Comments on responses to ExQ3 (if required) Comments on updated LIRs 		
19	Close of Examination Any further information requested by the ExA under Rule 17 (if required)	Monday 20 March 2023	

Appendix A – Plan of ASI locations and associated parking

Drawing Location: C:\Users\andrew.lambel\Documents\Wind Farm - Geomatics\02 Working Data\Information_Plan\17212_PLN_INFO_ASI_1.1.mxd

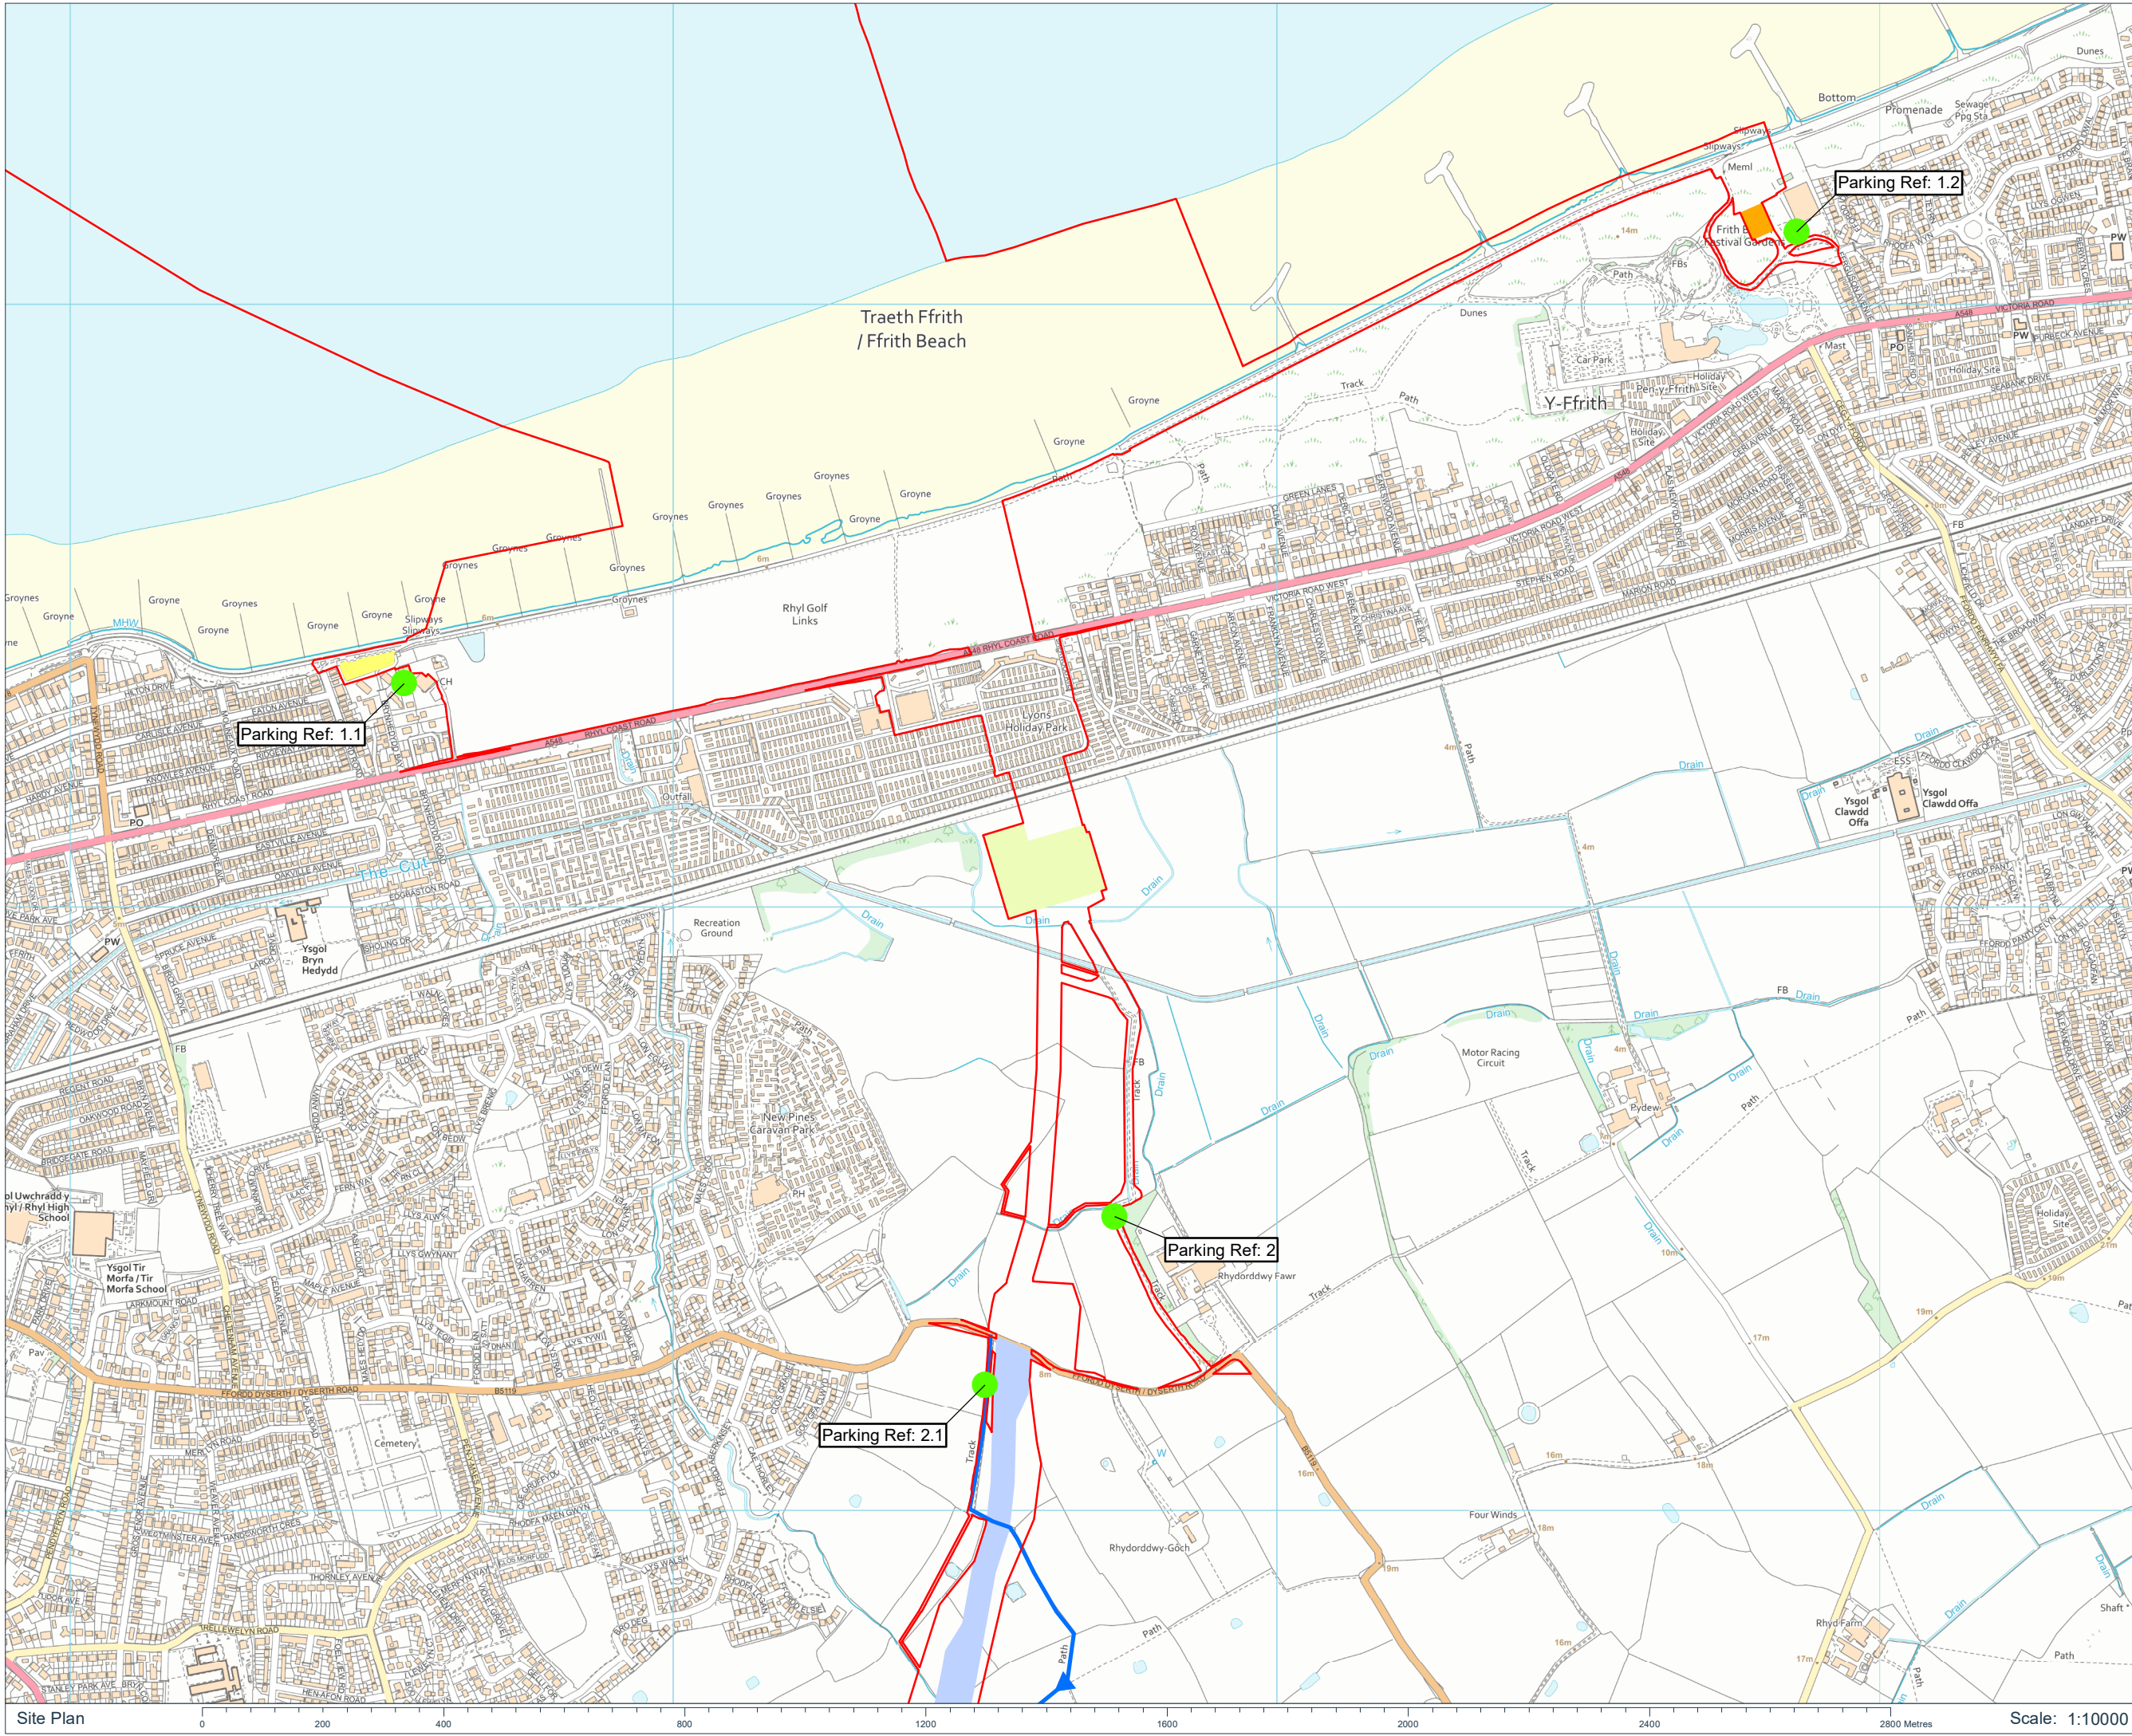

**DM DALCOUR
MACLAREN**

Location Plan

Key:

- DCO Boundary
- Work No. 11
- Work No. 6A
- Work No. 7A
- Work No. 8A
- Car Parking

Coords: 303,657 382,089

Scheme Name:
Awel y Môr Offshore Wind Farm

Drawing Name:
Information Plan

Drawing No:
197212_PLN_ASI_1.1

	Date	Description
-	02.09.2022	First Issue

Drawn: AL

Approved: RL

Sheet No: 1 of 4

Sheet Size: A3

Fferm Wynt Alltraeth


AWEL Y MÔR


Offshore Wind Farm

The information contained in this document is confidential and protected by copyright. The use, copying or disclosure to a third party, either wholly or in part, except with the written permission of, and in the manner prescribed by RWE Renewables UK Limited constitutes an infringement of copyright. Dalcour Maclaren does not warrant that this document is definitive nor free of error and does not accept liability for any loss caused or arising from reliance upon information provided herein. Although our best efforts have been made to ensure the accuracy of these plans, all measurements must be confirmed on site. BASED UPON THE ORDINANCE SURVEY MAP WITH THE SANCTION OF THE CONTROLLER OF H.M. STATIONERY OFFICE. CROWN COPYRIGHT RESERVED. © OS LICENCE No. 100042124

Scale: 1:10000


Drawing Location: C:\Users\andrew.lambel\Dalcour Maclaren\Awel y Môr Offshore Wind Farm - Geomatics\02 Working Data\Information_Plan\2022-09-02\20220902_197212_PLN_INFO_ASI_1.1.mxd

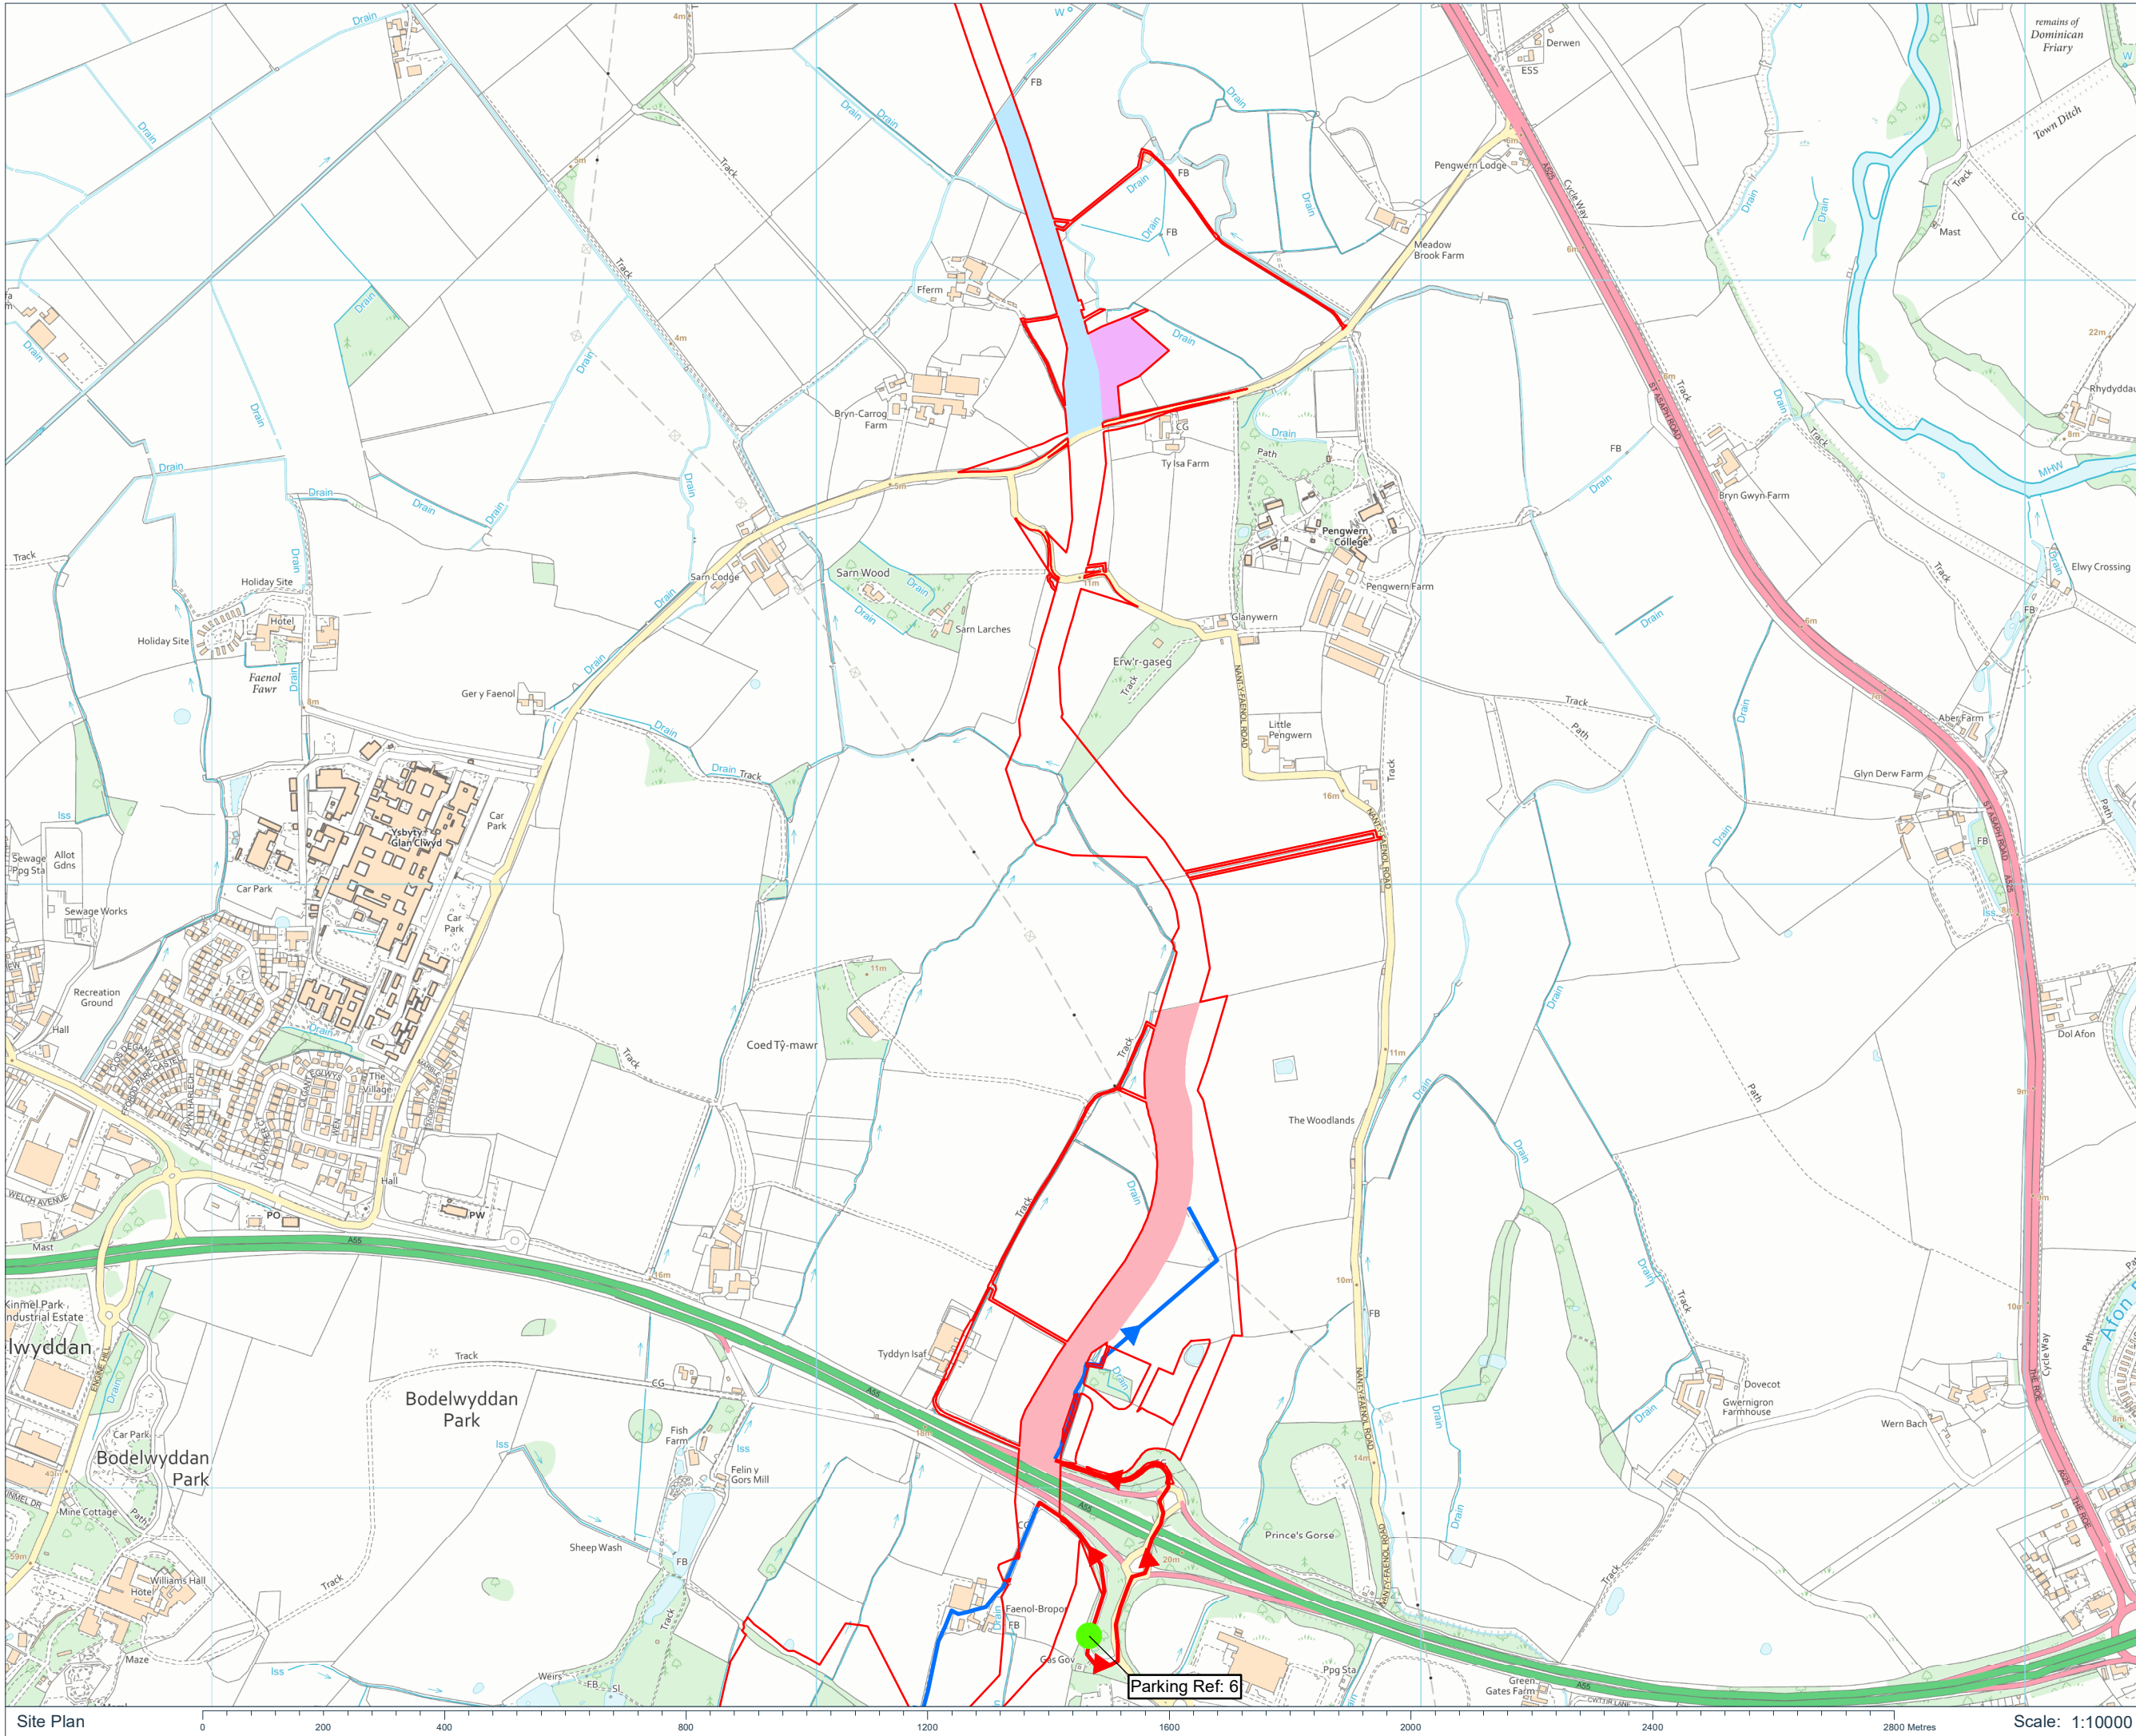



**DM DALCOUR
MACLAREN**

Location Plan

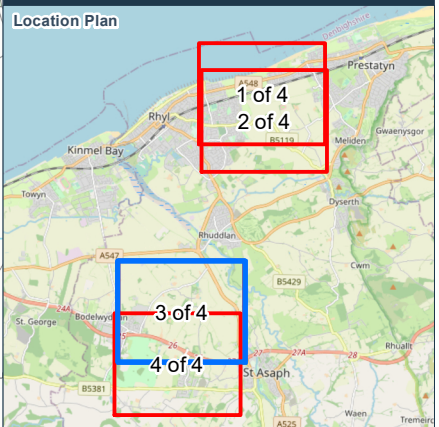

Key:

- DCO Boundary
- Work No. 21
- Work No. 22A
- Work No. 23
- Car Parking

Coords: 301,423 376,048

Scheme Name:
Awel y Môr Offshore Wind Farm

Drawing Name:
Information Plan

Drawing No:
197212_PLN_ASI_1.3


Date	Description
02.09.2022	First Issue

Drawn: AL

Approved: RL

Sheet No: 3 of 4

Sheet Size: A3



Fferm Wynt Alltraeth

AWEL Y MÔR


Offshore Wind Farm

The information contained in this document is confidential and protected by copyright. The use, copying or disclosure to a third party, either wholly or in part, except with the written permission of, and in the manner prescribed by RWE Renewables UK Limited constitutes an infringement of copyright. Dalcour Maclaren does not warrant that this document is definitive nor free of error and does not accept liability for any loss caused or arising from reliance upon information provided herein. Although our best efforts have been made to ensure the accuracy of these plans, all measurements must be confirmed on site. BASED UPON THE ORDINARY SURVEY MAP WITH THE SANCTION OF THE CONTROLLER OF H.M. STATIONERY OFFICE. CROWN COPYRIGHT RESERVED. © OS LICENCE No. 100042124

Site Plan

0 200 400 800 1200 1600 2000 2400 2800 Metres

Scale: 1:10000

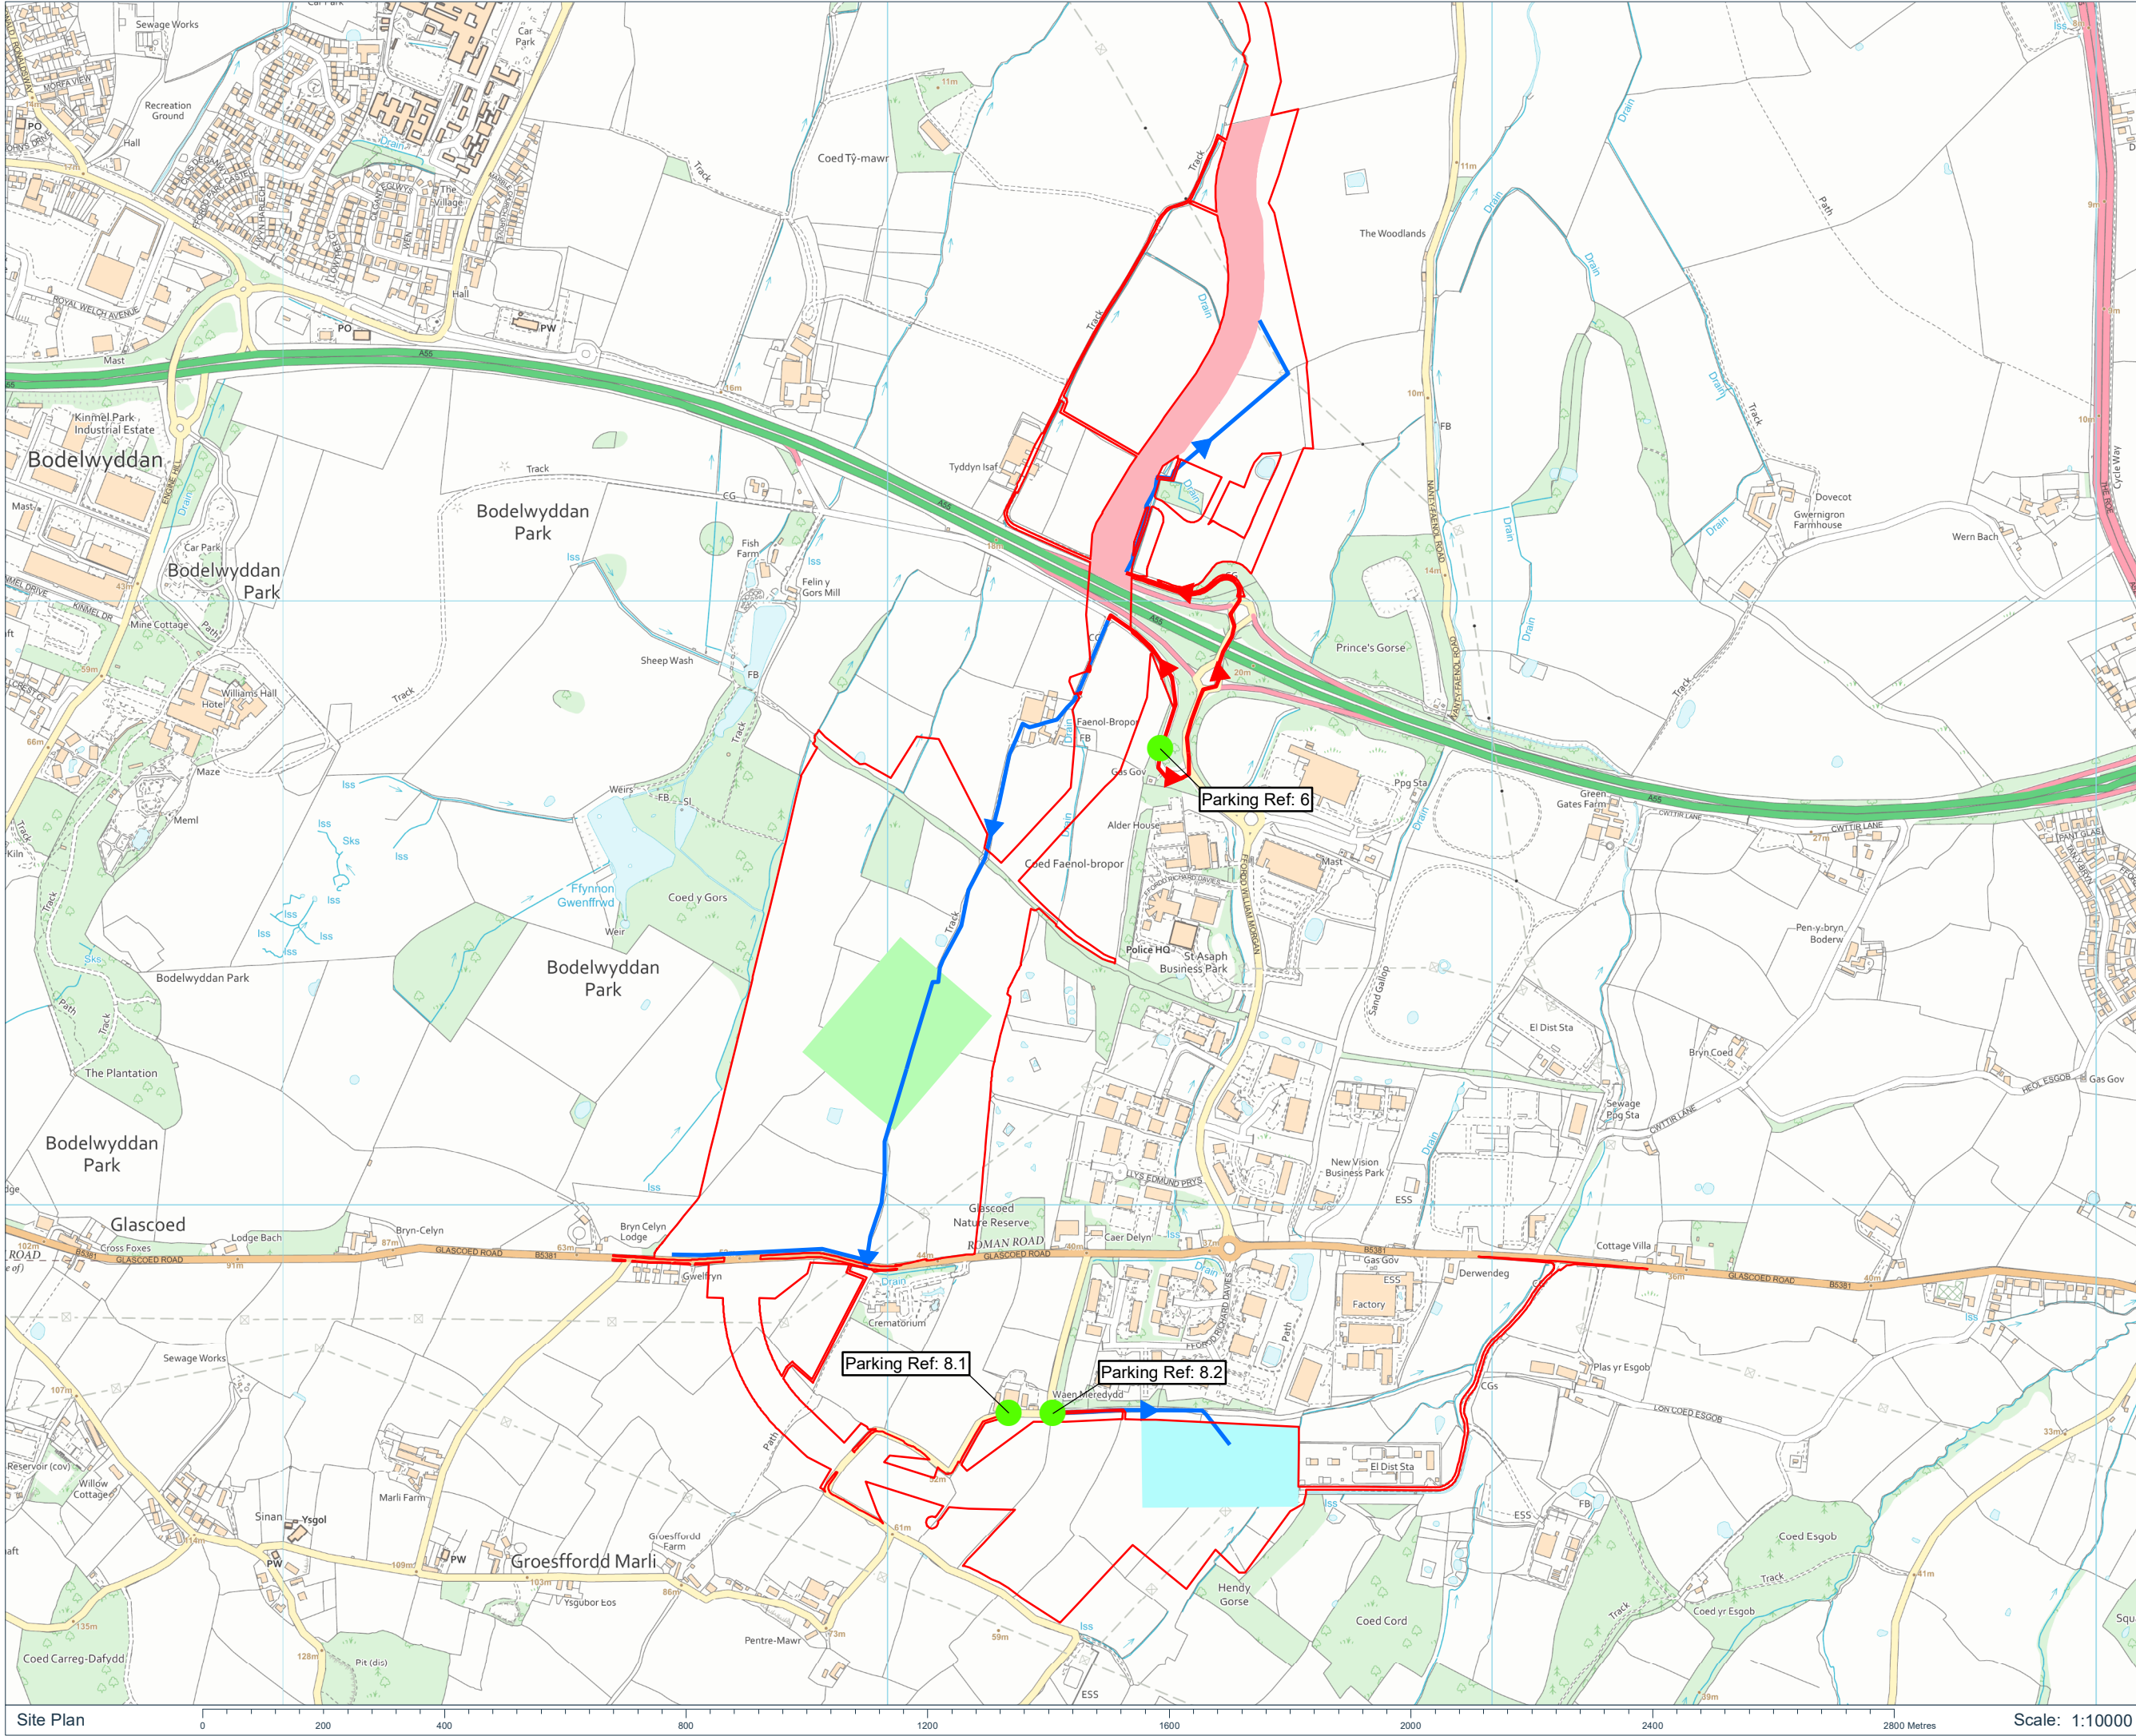



Location Plan

Key:

- DCO Boundary
- Work No. 23
- Work No. 31A
- Work No. 40
- Car Parking

Coords: 301,305 374,582

Scheme Name:
Awel y Môr Offshore Wind Farm

Drawing Name:
Information Plan

Drawing No:
197212_PLN_ASI_1.4

Date	Description
02.09.2022	First Issue

Drawn: AL

Approved: RL

Sheet No: 4 of 4

Sheet Size: A3



AWEL Y MÔR
Offshore Wind Farm

The information contained in this document is confidential and protected by copyright. The use, copying or disclosure to a third party, either wholly or in part, except with the written permission of, and in the manner prescribed by RWE Renewables UK Limited constitutes an infringement of copyright. Dalcour Maclaren does not warrant that this document is definitive nor free of error and does not accept liability for any loss caused or arising from reliance upon information provided herein. Although our best efforts have been made to ensure the accuracy of these plans, all measurements must be confirmed on site. BASED UPON THE ORDNANCE SURVEY MAP WITH THE SANCTION OF THE CONTROLLER OF H.M. STATIONERY OFFICE. CROWN COPYRIGHT RESERVED. © OS LICENCE No. 100042124



RWE Renewables UK Swindon Limited

Windmill Hill Business Park

Whitehill Way

Swindon

Wiltshire SN5 6PB

T +44 (0)8456 720 090

www.rwe.com

Registered office:

RWE Renewables UK Swindon Limited

Windmill Hill Business Park

Whitehill Way

Swindon