



NORTH FALLS

Offshore Wind Farm

Indicative Planting Cross-sections at the Onshore Substation

Document Reference:	9.30
Volume:	9
Date:	March 2025
Revision:	0


Project Reference: EN010119




Project	North Falls Offshore Wind Farm
Document Title	Indicative Planting Cross-sections at the Onshore Substation
Document Reference	9.30
Supplier	Royal HaskoningDHV
Supplier Document ID	PB9244-RHD-ZZ-ON-RP-ON-0365

This document and any information therein are confidential property of North Falls Offshore Wind Farm Limited and without infringement neither the whole nor any extract may be disclosed, loaned, copied or used for manufacturing, provision of services or other purposes whatsoever without prior written consent of North Falls Offshore Wind Farm Limited, and no liability is accepted for loss or damage from any cause whatsoever from the use of the document. North Falls Offshore Wind Farm Limited retains the right to alter the document at any time unless a written statement to the contrary has been appended.


Revision	Date	Status/Reason for Issue	Originator	Checked	Approved
0	March 2025	Deadline 3	LUC	NFOW	NFOW

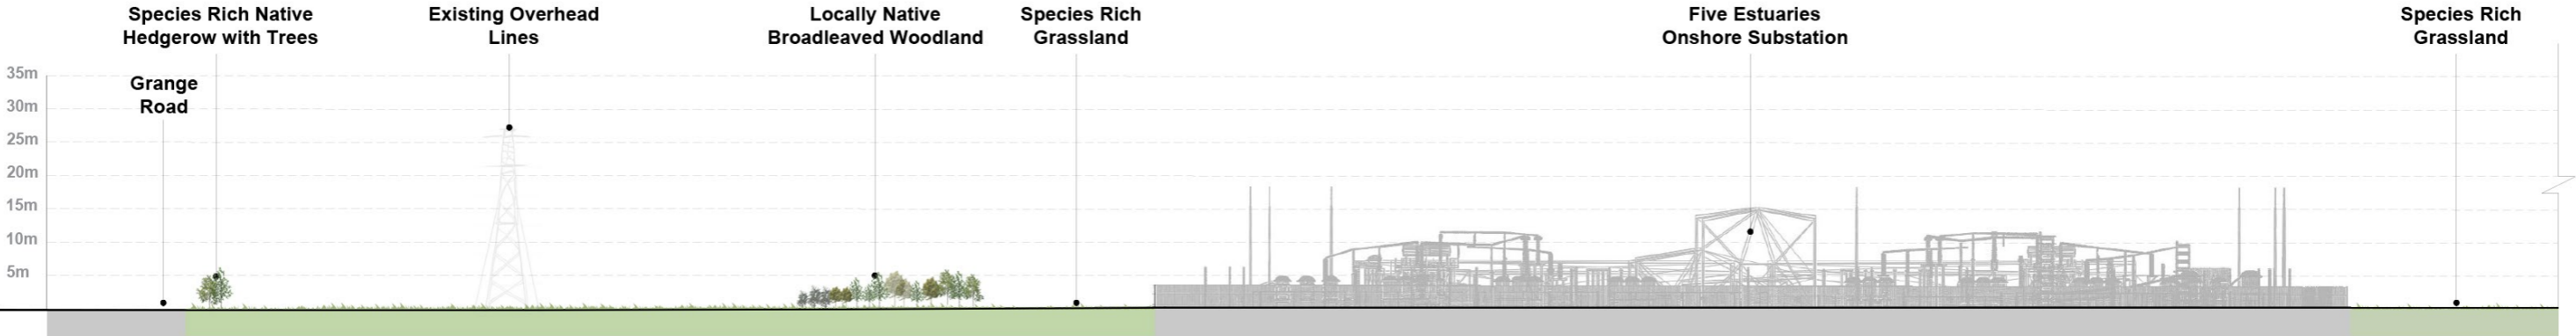


A **Year 1 after planting**

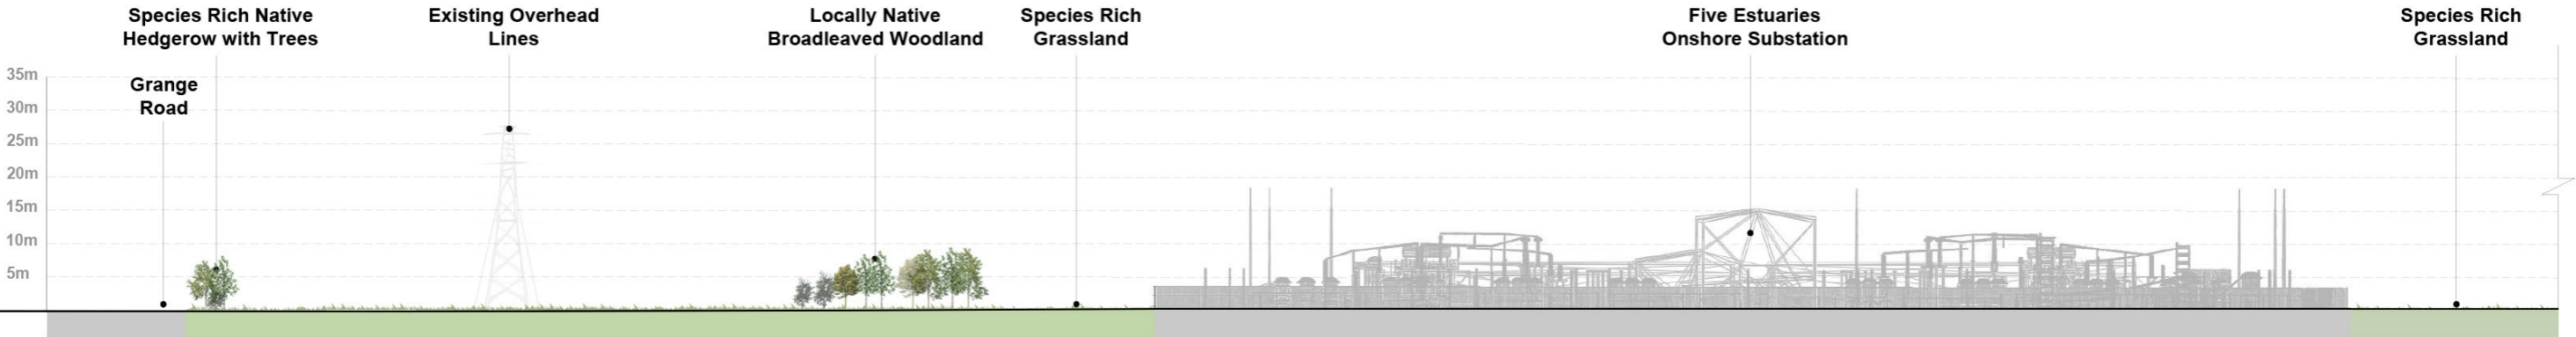


A **Year 10 after planting**

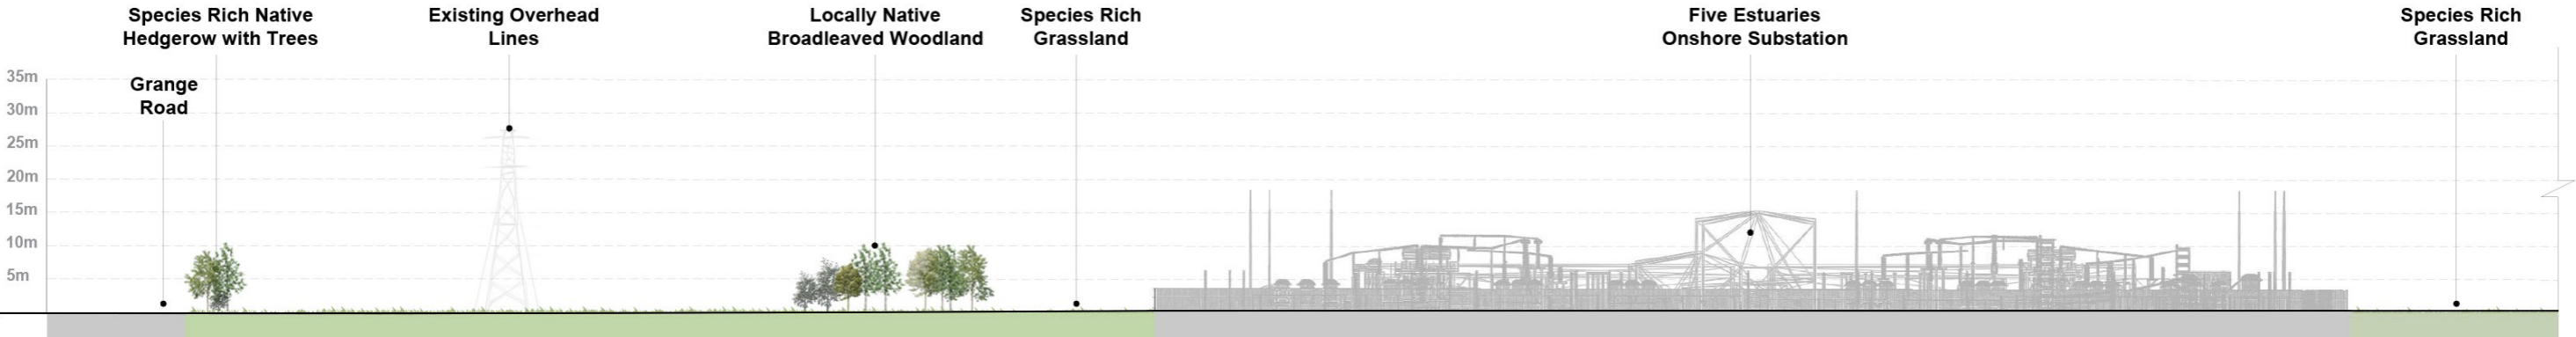

A **Year 15 after planting**

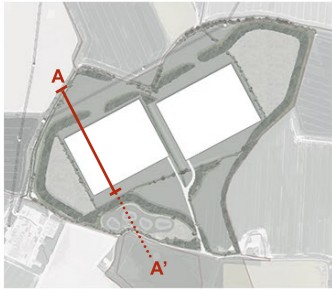

www.landuse.co.uk

Project
North Falls Onshore Substation

Client
North Falls

LUC Job No: 12155
Scale: @A1
Status: S0

Drawing Title
Landscape Sections
Sheet 1 of 6

Drawing No:
12155-LUC-00-VS-L-0001

Rev
A





Rev Date Description

Rev	Date	Description	DM	CHK	APP
P01	06.03.25	First Issue			

Scale 1:500





0 5 10 15 20 25m





Do not scale from this drawing
All dimensions are to be verified on site
© Drawing & design copyright LUC

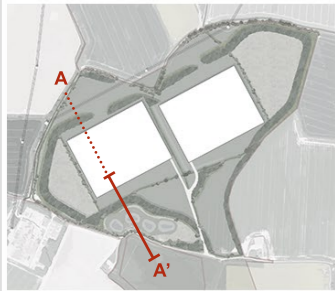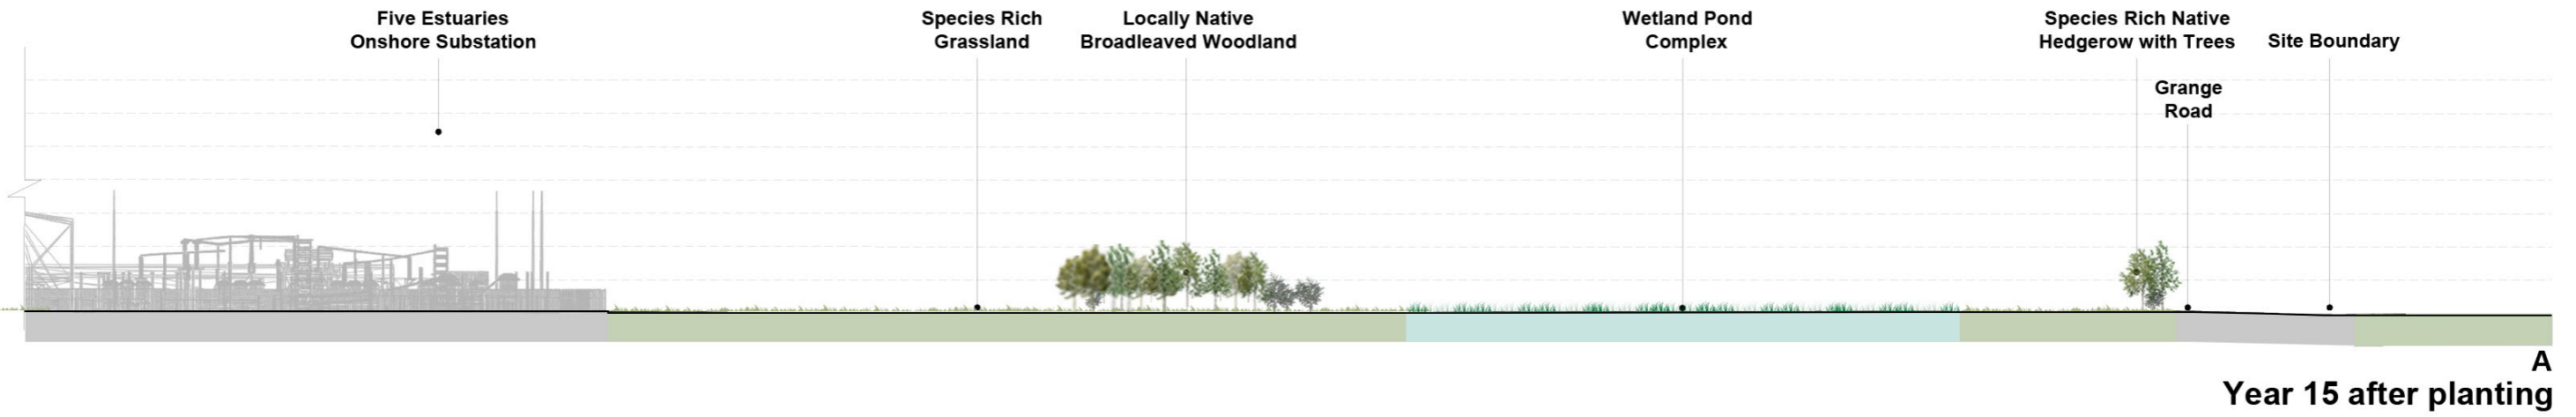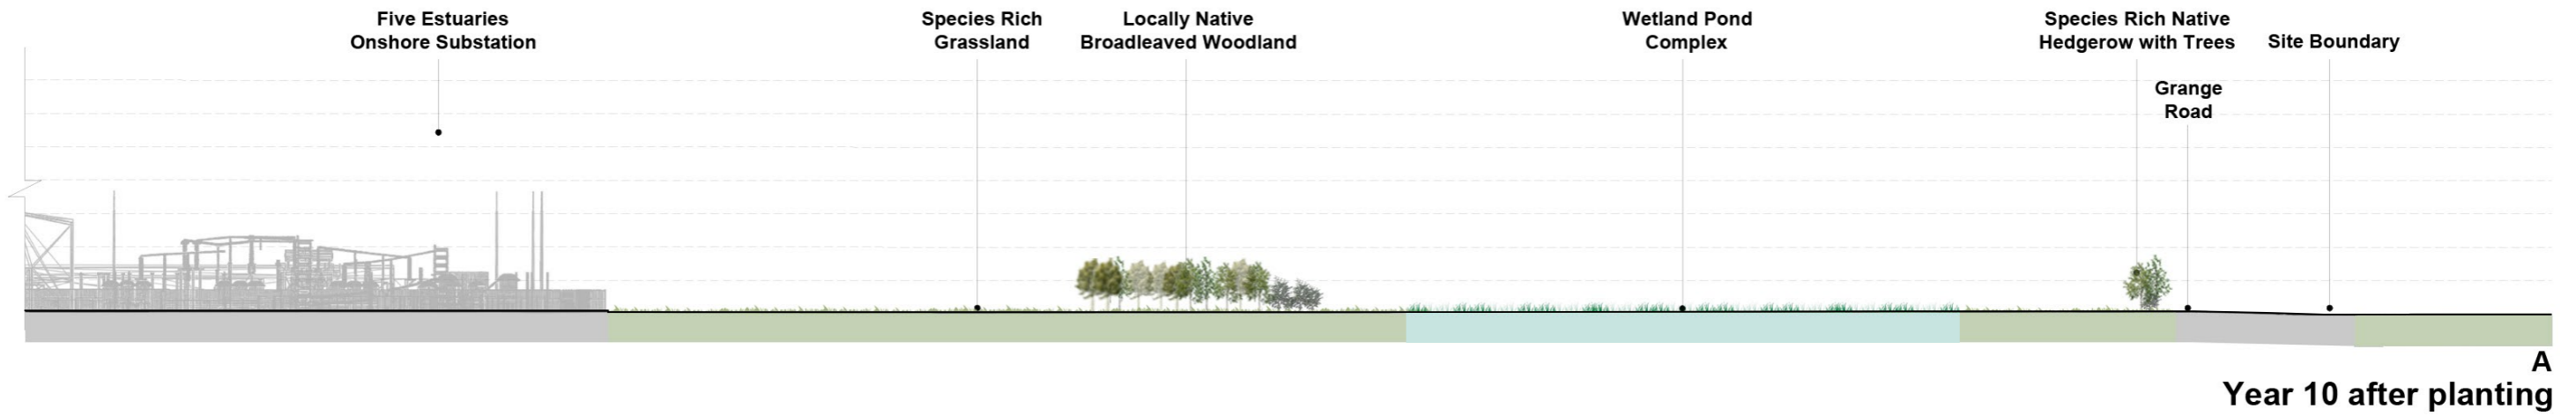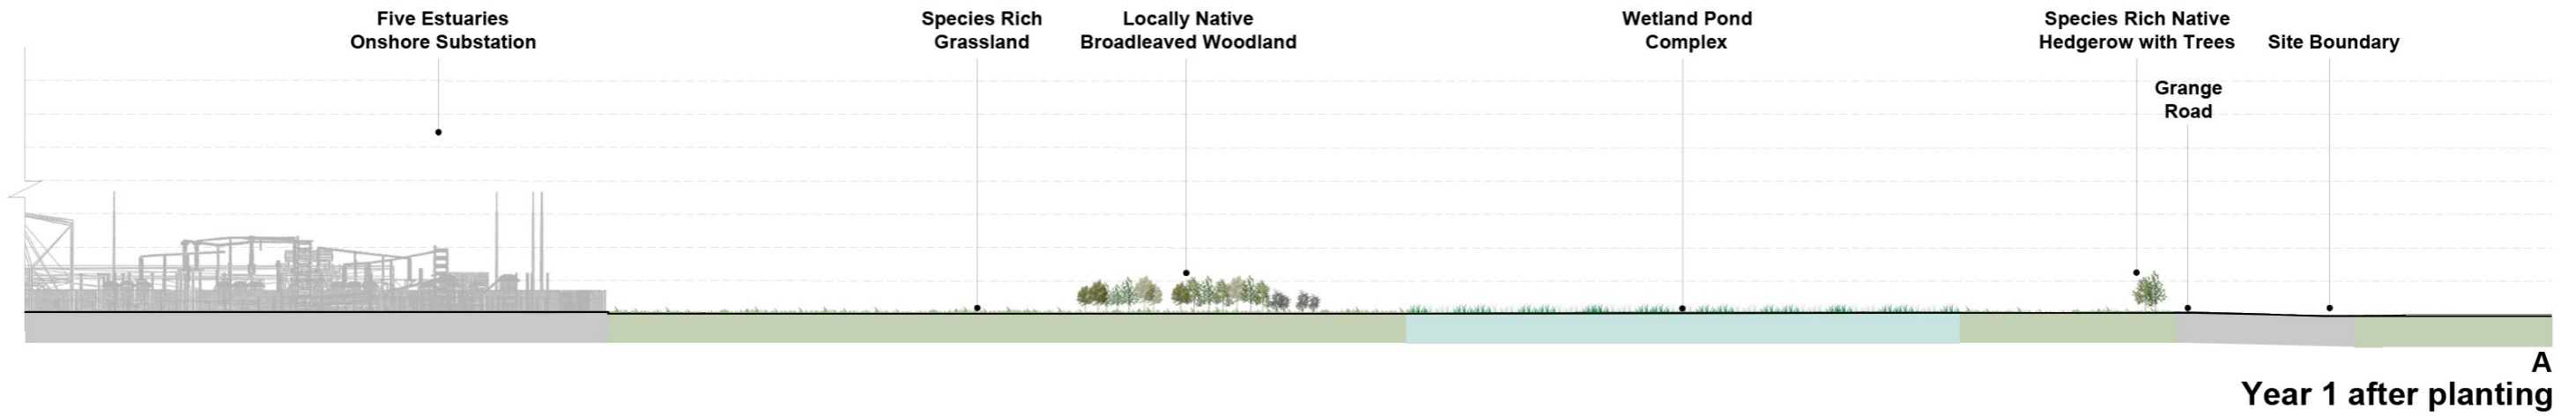

PN1	06.03.25	First Issue	TJ	CO	CO
Rev	Date	Description	Dim	CHK	App
Scale 1:500					
0 5 10 15 20 25m					
Do not scale from this drawing All dimensions are to be verified on site © Drawing & design copyright LUC					

LUC		www.landuse.co.uk	
Project North Falls Onshore Substation			
Client North Falls			
LUC Job No 12155		Scale @A1 1:500	Status S0
Drawing Title Landscape Sections Sheet 2 of 6			
Drawing No 12155-LUC-00-VS-L-0002		Rev A	

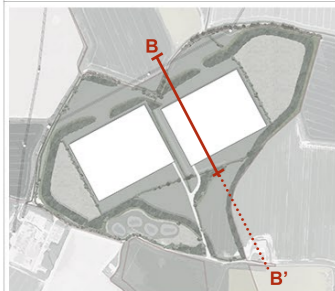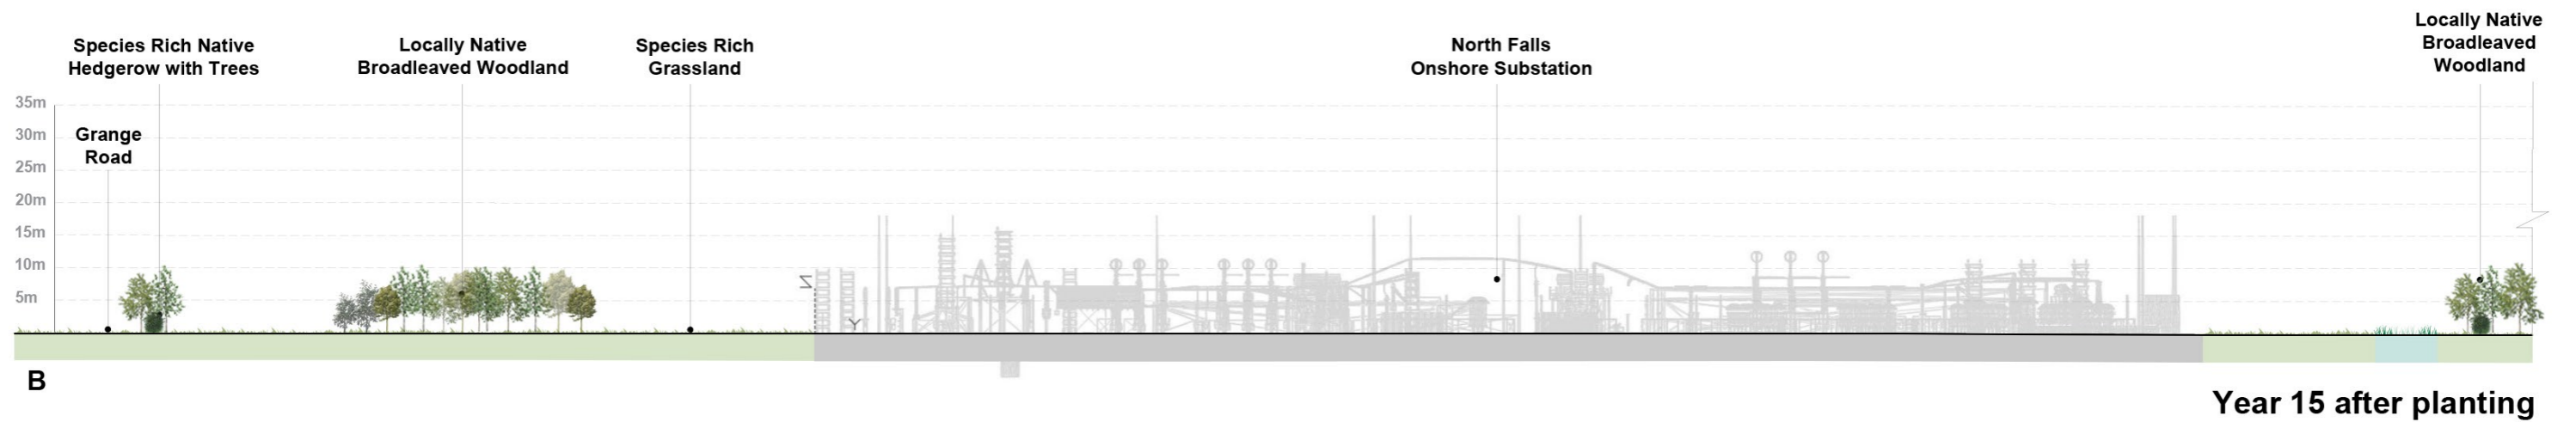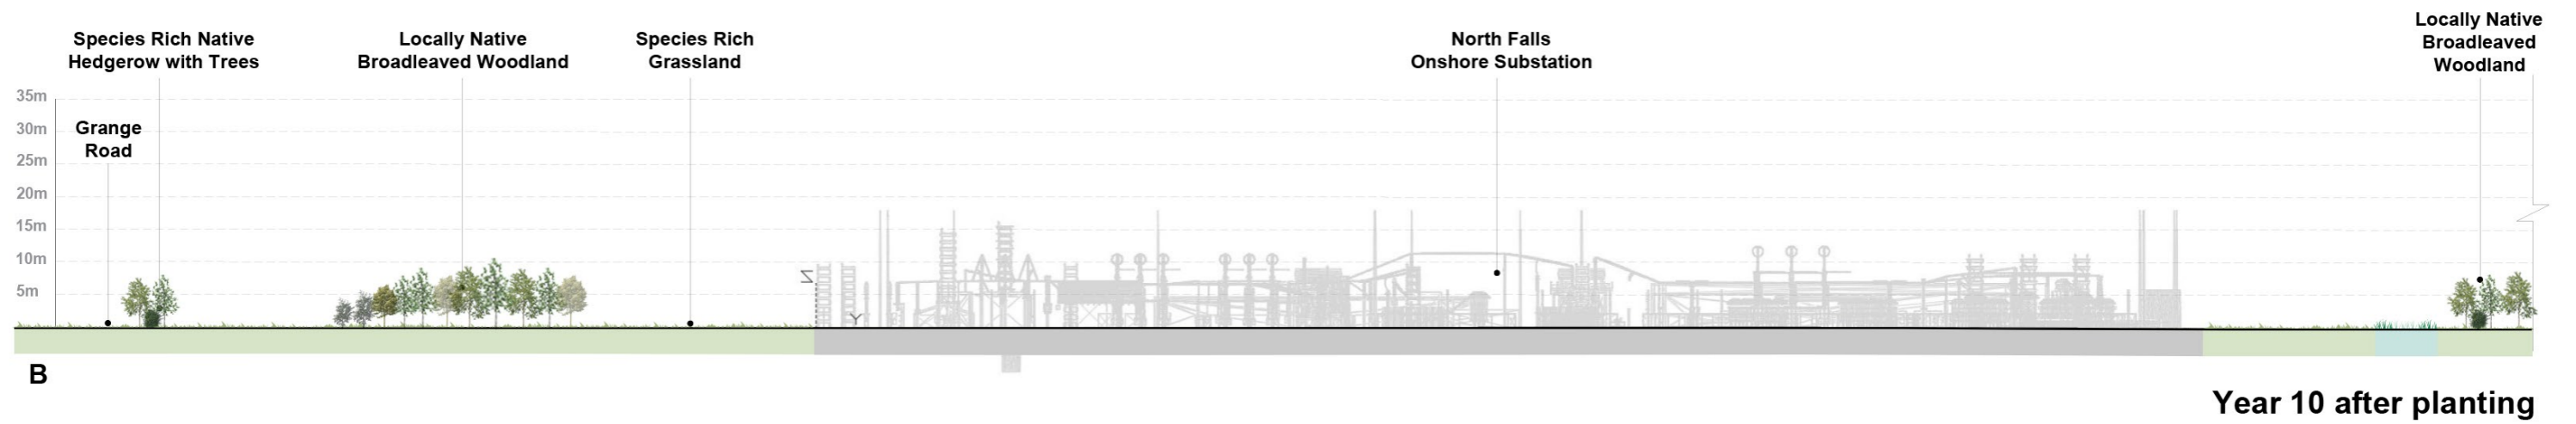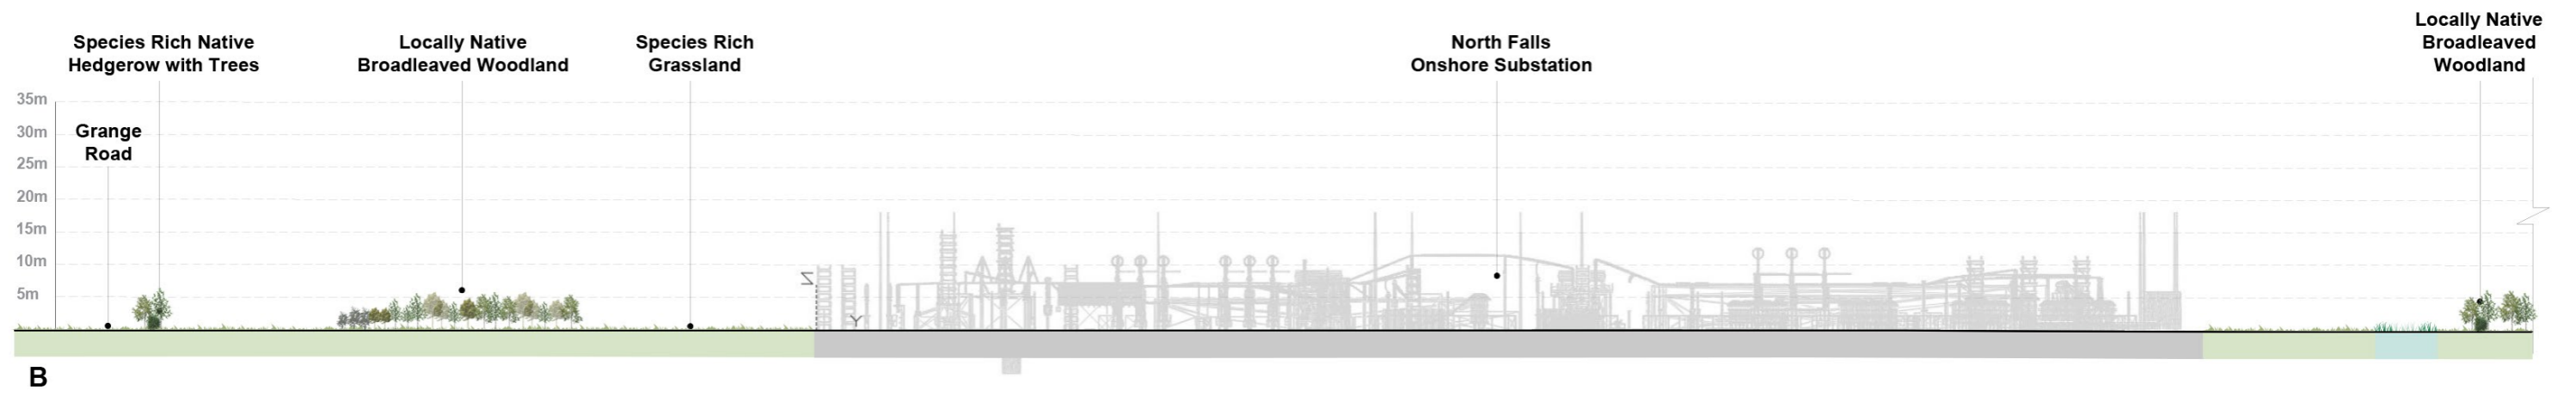

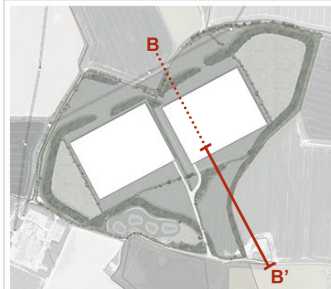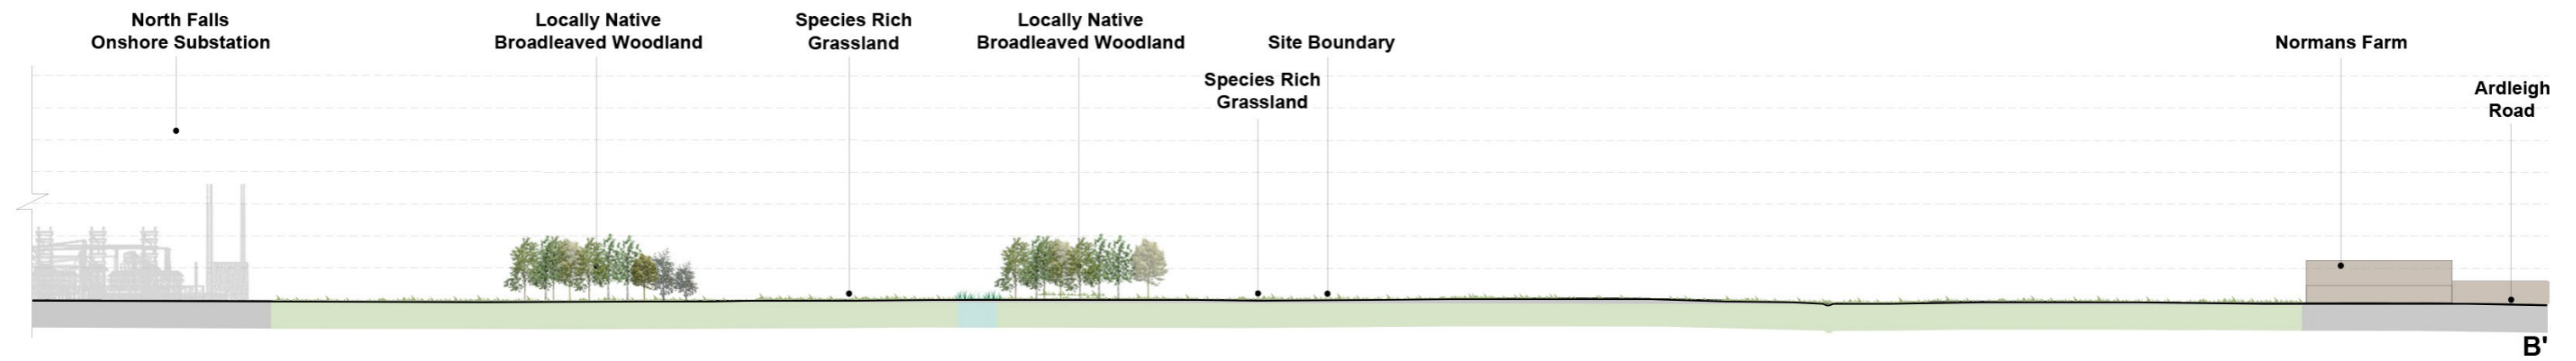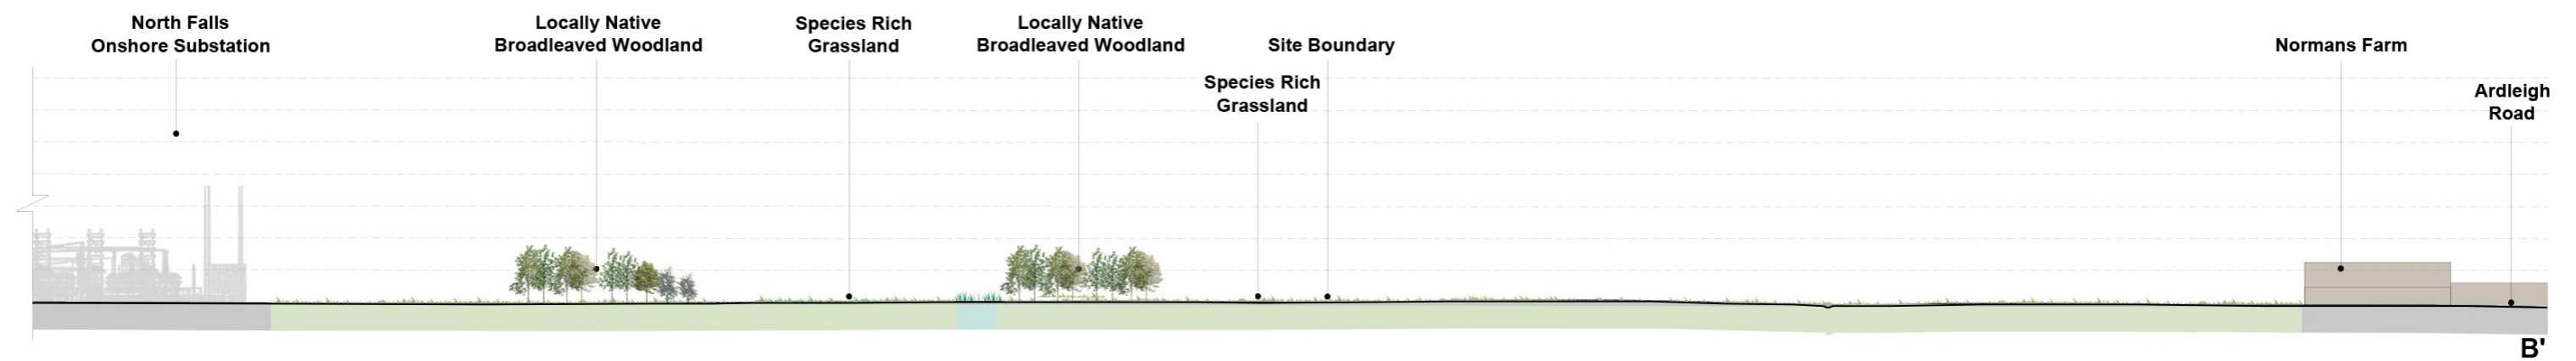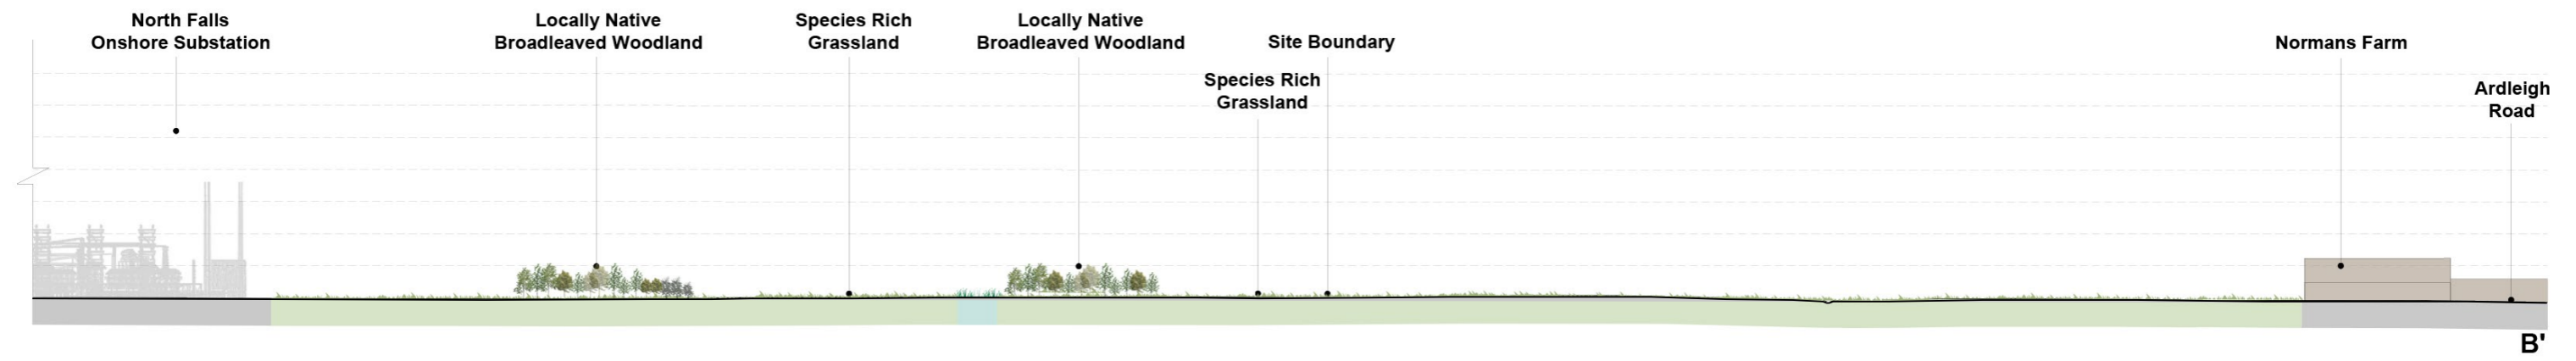


P01	06.03.25	First Issue	TJ	CO
Rev	Date	Description	Dim	Chk

Scale 1:500


0 5 10 15 20 25m

Do not scale from this drawing
All dimensions are to be verified on site
© Drawing & design copyright LUC


		www.landuse.co.uk
Project		North Falls Onshore Substation
Client		North Falls
CO	LUC Job No	Scale @A1
NO	12155	1:500
Drawing Title		Status
Landscape Sections		S0
Sheet 4 of 6		
Drawing No		Rev
12155-I-LUC-00-VS-I-0004		A

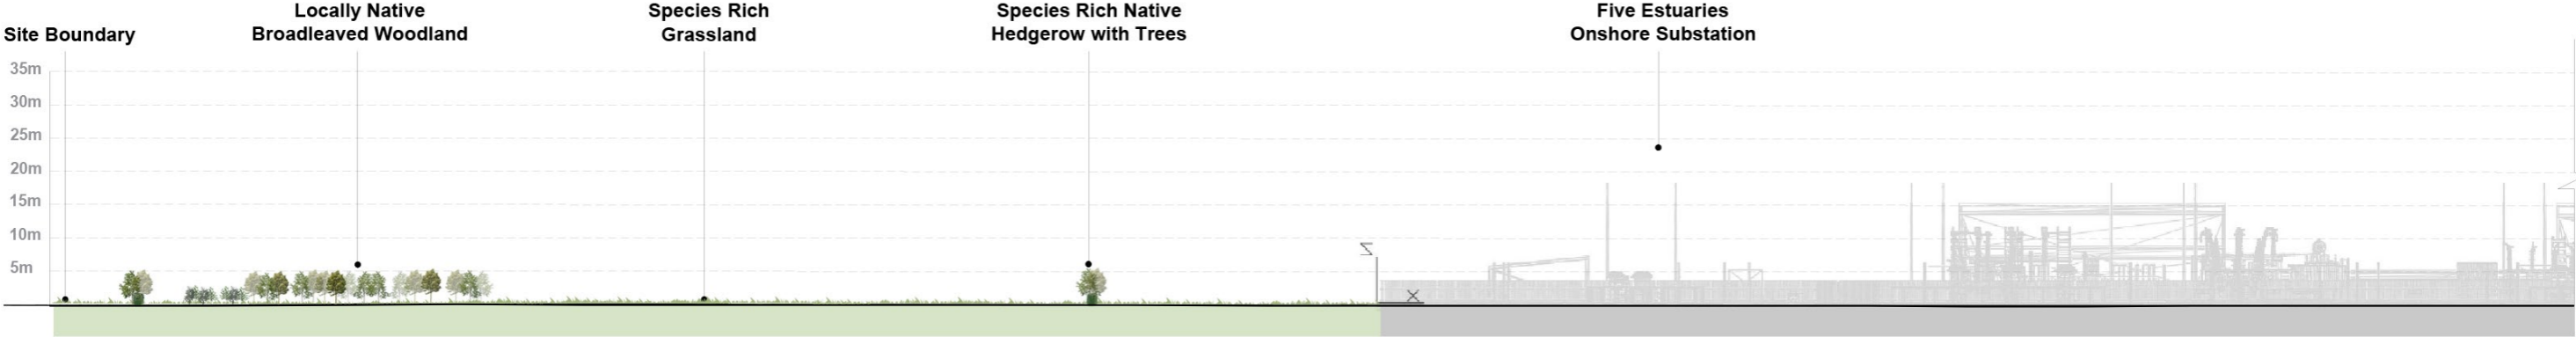


Year 1 after planting

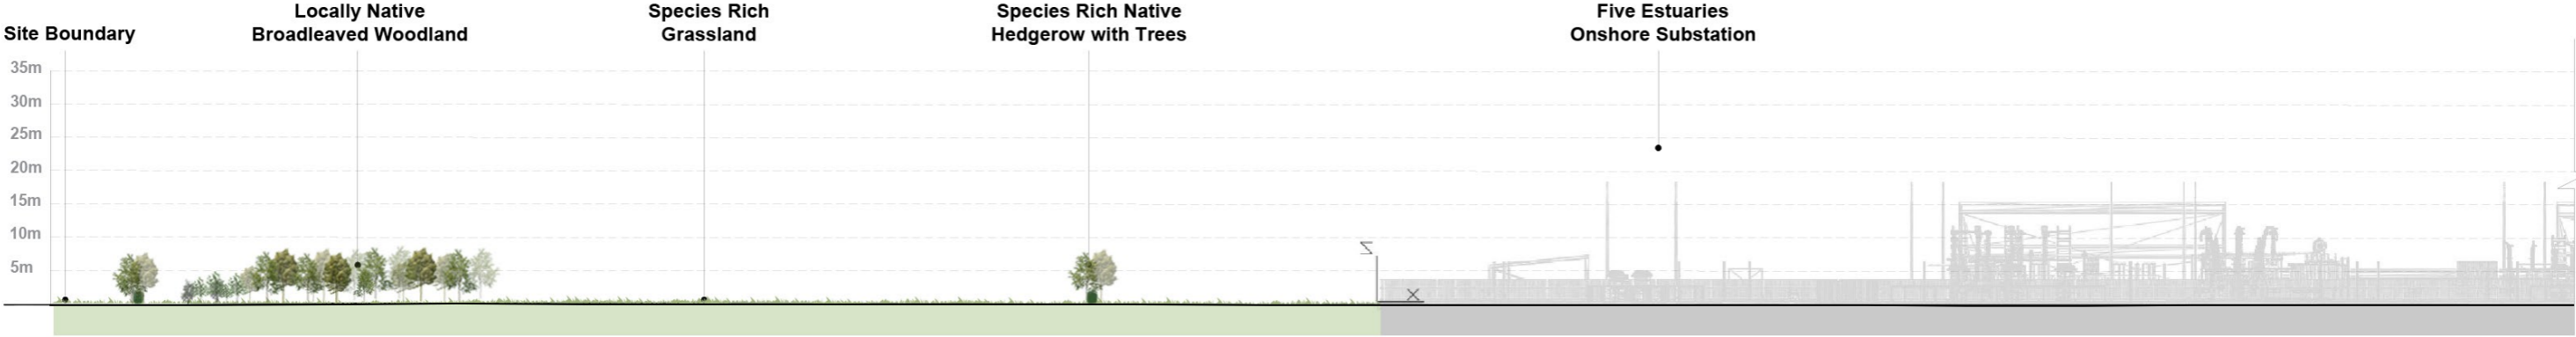

Year 10 after planting

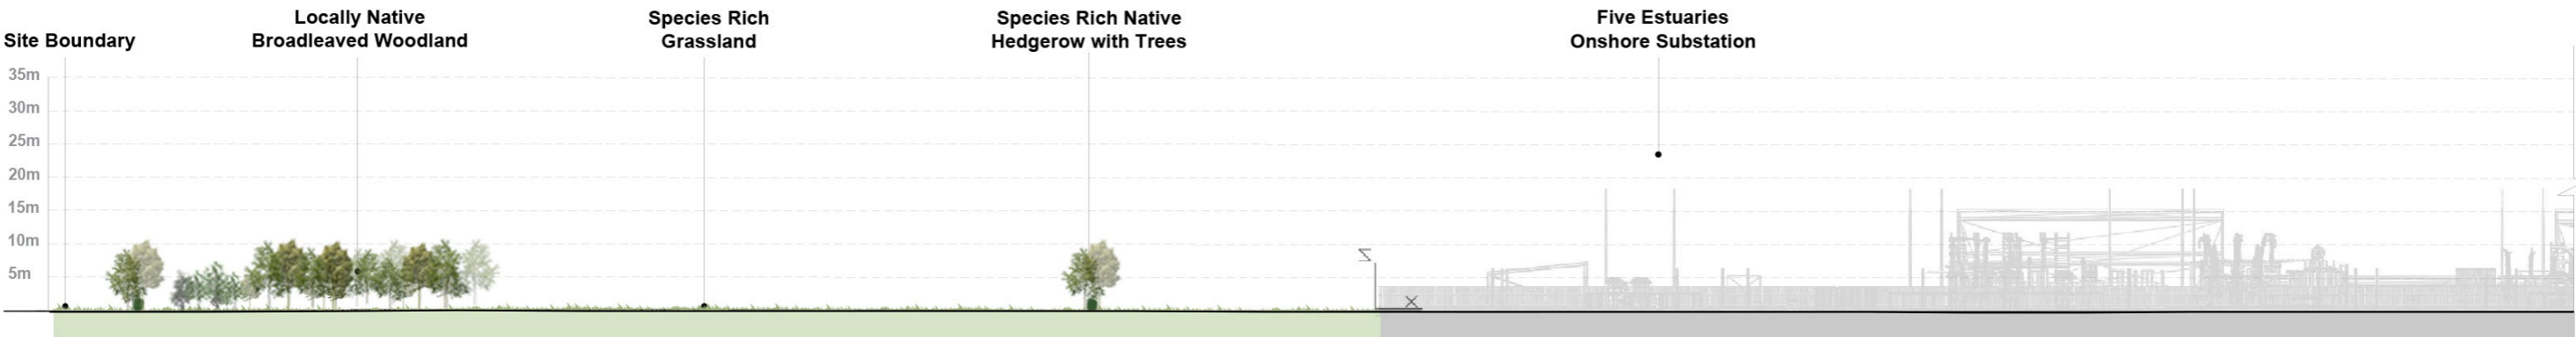

Year 15 after planting

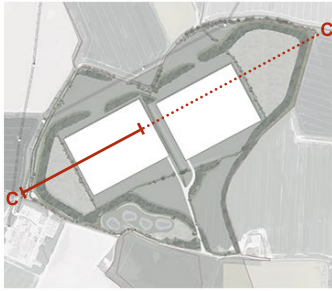

LUC

www.landuse.co.uk

Project

North Falls Onshore Substation

Client

North Falls

Rev

Date

Description

01

06.03.25

First Issue

TJ

CO

CO

DM

CHK

APP

LUC Job No

12155

Scale

@A1

Status

S0

Drawing Title

Landscape Sections

Sheet 5 of 6

Drawing No

12155-LUC-00-VS-L-0005

Rev

A

Scale 1:500

0

5

10

15

20

25m

Do not scale from this drawing

All dimensions are to be verified on site

© Drawing & design copyright LUC



NORTH FALLS

Offshore Wind Farm



HARNESSING THE POWER OF NORTH SEA WIND

North Falls Offshore Wind Farm Limited

A joint venture company owned equally by SSE Renewables and RWE.

To contact please email contact@northfallsoffshore.com

© 2024 All Rights Reserved

NorthFallsOffshore.com

Page 4 of 4

North Falls Offshore Wind Farm Limited Registered Address: Windmill Hill Business Park, Whitehill Way, Swindon, Wiltshire, SN5 6PB, United Kingdom
Registered in England and Wales Company Number: 12435947
