



**NORTH FALLS**

*Offshore Wind Farm*

# **Indicative Planting Cross-sections at the Onshore Substation**

Document Reference:	9.30
Volume:	9
Date:	April 2025
Revision:	1



**NORTH FALLS**


*Offshore Wind Farm*

**Project Reference: EN010119**


<b>Project</b>	North Falls Offshore Wind Farm
<b>Document Title</b>	Indicative Planting Cross-sections at the Onshore Substation
<b>Document Reference</b>	9.30
<b>Supplier</b>	Royal HaskoningDHV
<b>Supplier Document ID</b>	PB9244-RHD-ZZ-ON-RP-ON-0365

This document and any information therein are confidential property of North Falls Offshore Wind Farm Limited and without infringement neither the whole nor any extract may be disclosed, loaned, copied or used for manufacturing, provision of services or other purposes whatsoever without prior written consent of North Falls Offshore Wind Farm Limited, and no liability is accepted for loss or damage from any cause whatsoever from the use of the document. North Falls Offshore Wind Farm Limited retains the right to alter the document at any time unless a written statement to the contrary has been appended.


<b>Revision</b>	<b>Date</b>	<b>Status/Reason for Issue</b>	<b>Originator</b>	<b>Checked</b>	<b>Approved</b>
0	March 2025	Deadline 3	LUC	NFOW	NFOW
1	April 2025	Deadline 4	LUC	NFOW	NFOW

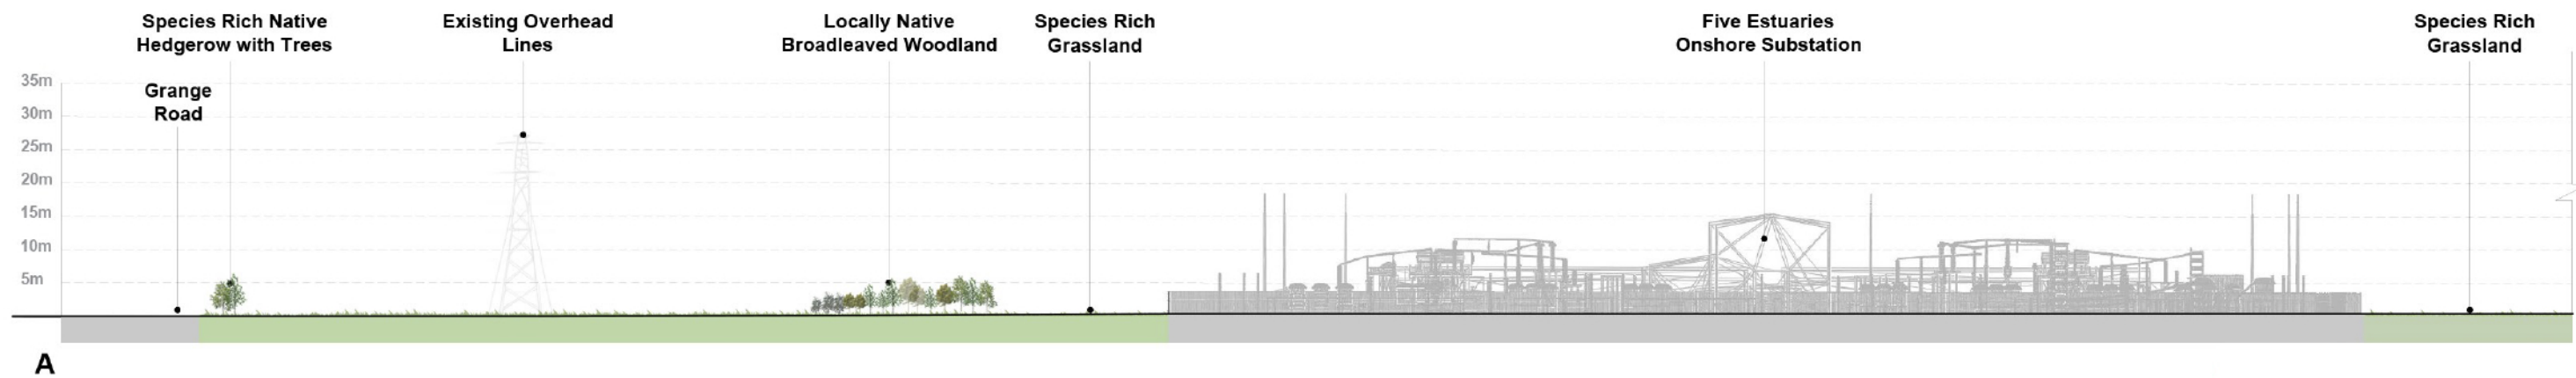


**Year 5 after planting**

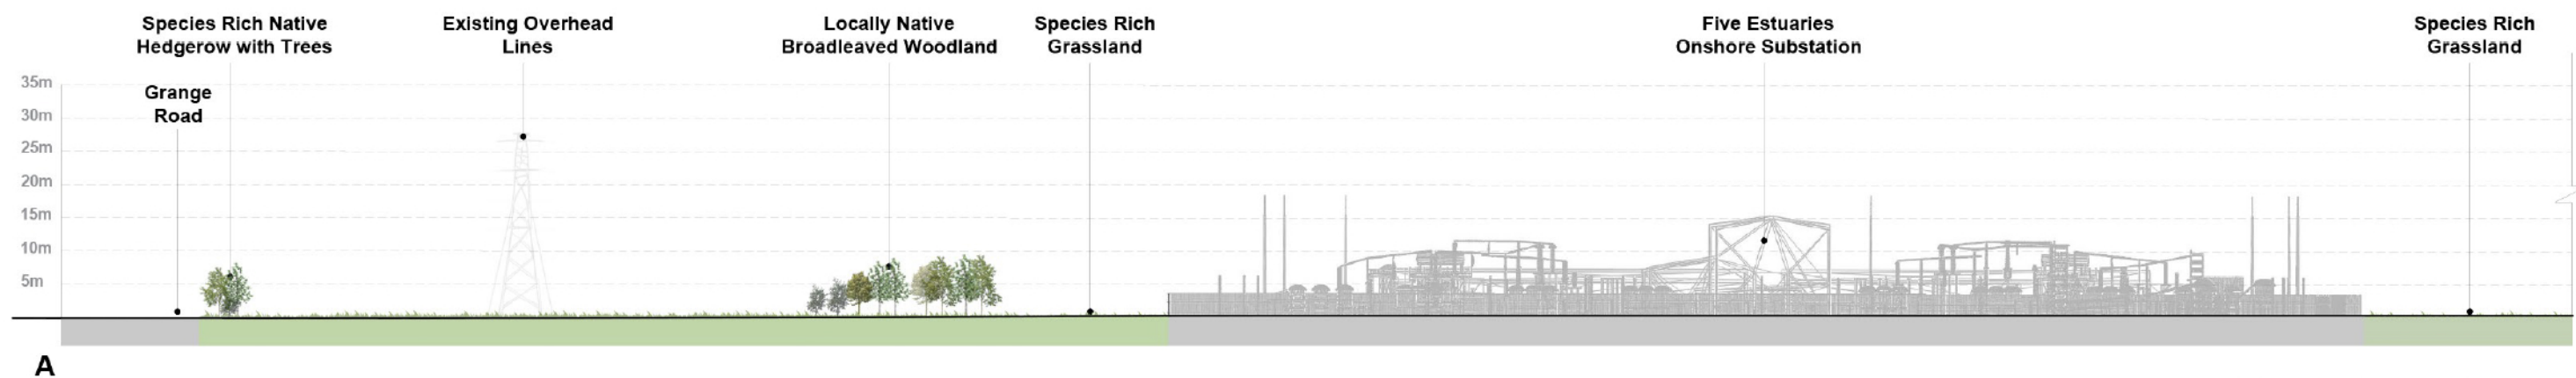

**Year 10 after planting**




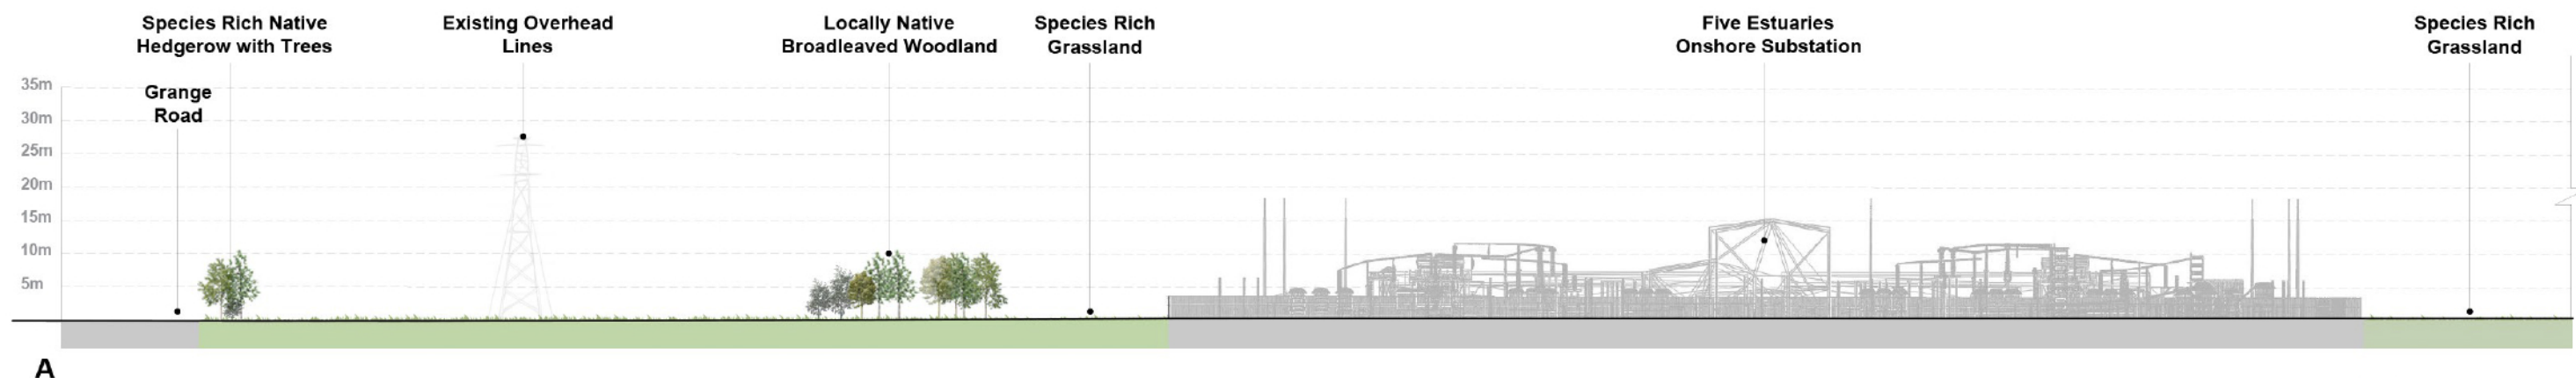


**Year 15 after planting**

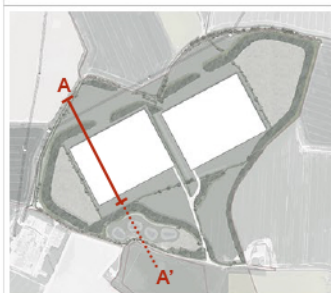





P02 07.04.25 1100v amendments to text  
 P01 09.03.25 1100v issue  
 Scale 1:500  
 0 5 10 15 20 25m  
 Do not scale from this drawing  
 All dimensions are to be verified on site  
 © Drawing & design copyright LUC

<b>LUC</b>		www.landuse.co.uk
Project North Falls Onshore Substation		
Client North Falls		
P02	07.04.25	1100v amendments to text
P01	09.03.25	1100v issue
Rev	CDR	Description
CDR	CDR	APP
LUC Job No: 12155		
Scale: 1:500		
Status: S0		
Drawing Title Landscape Sections Sheet 1 of 6		
Drawing No: 12155-LUC-00-VS-L-0001		Rev: P02

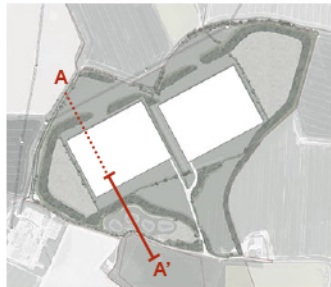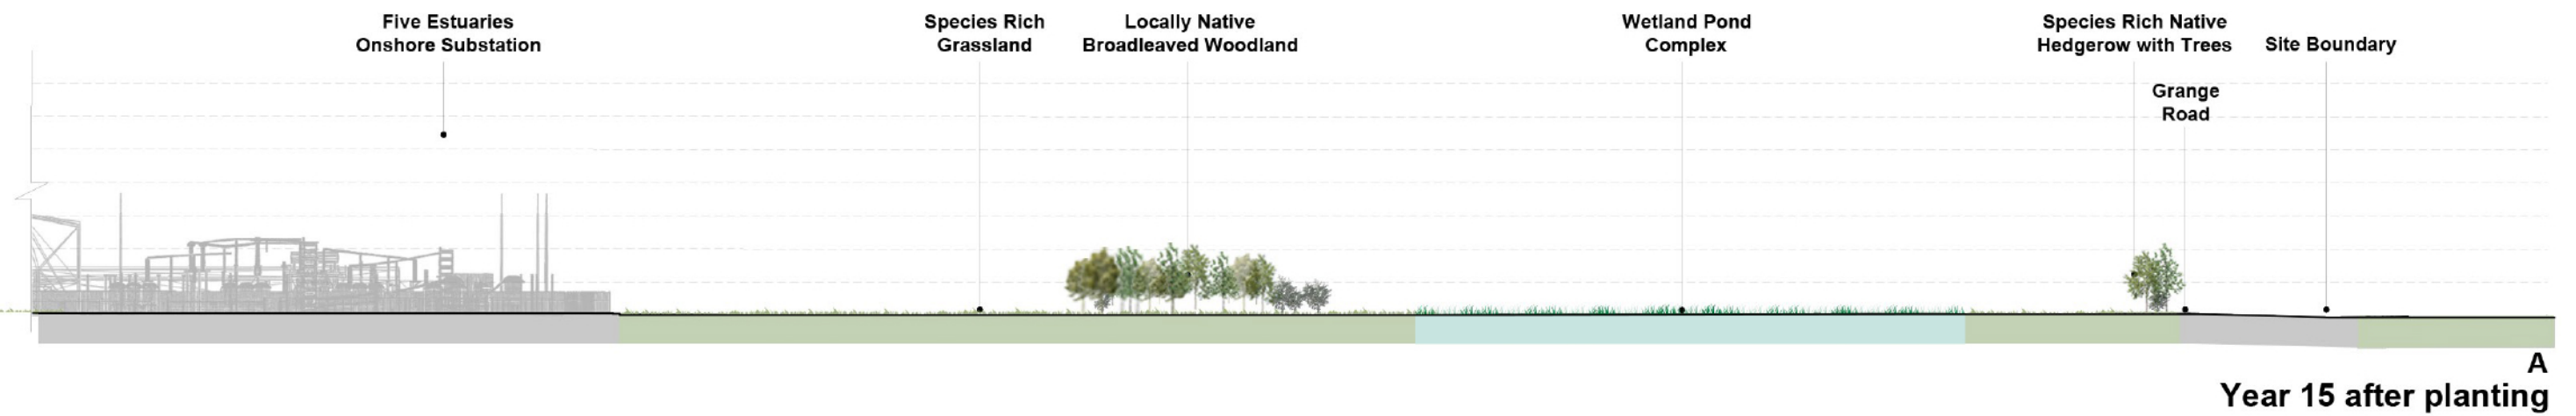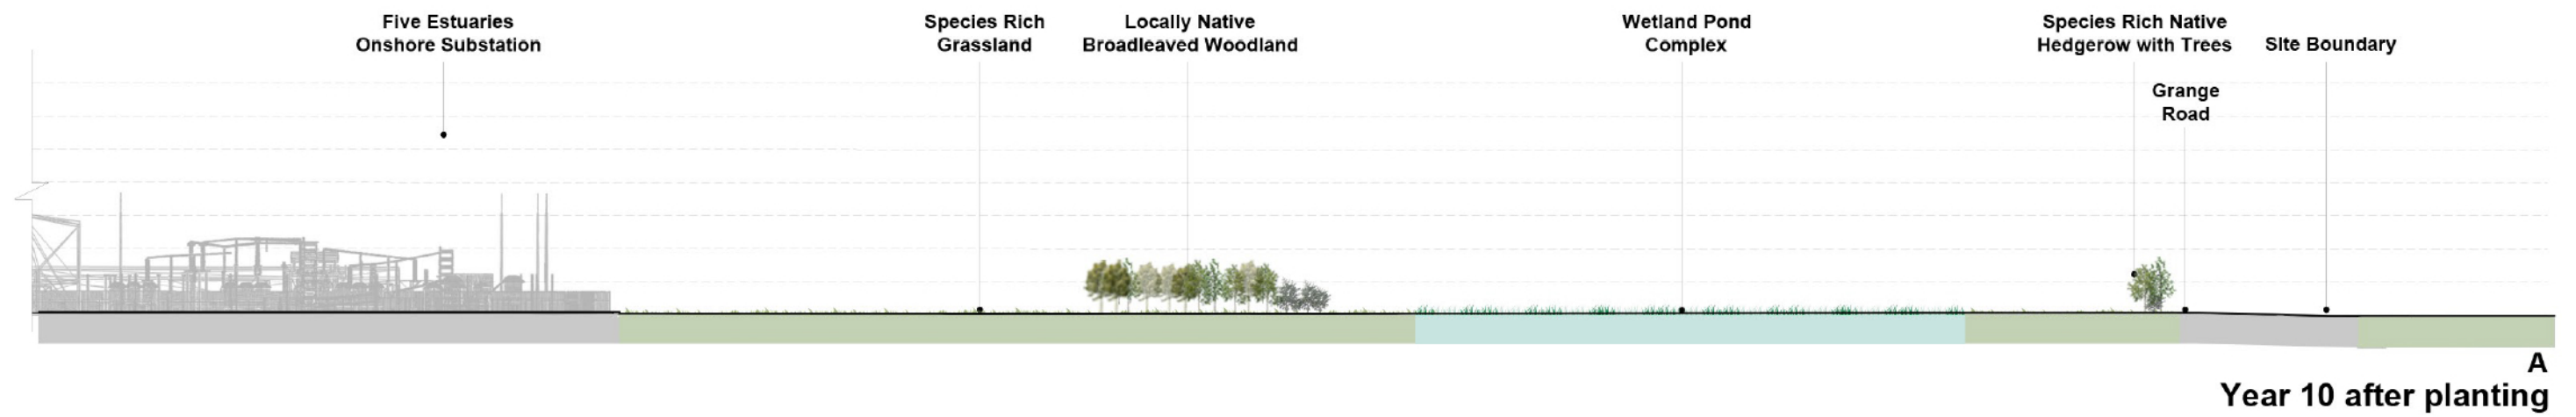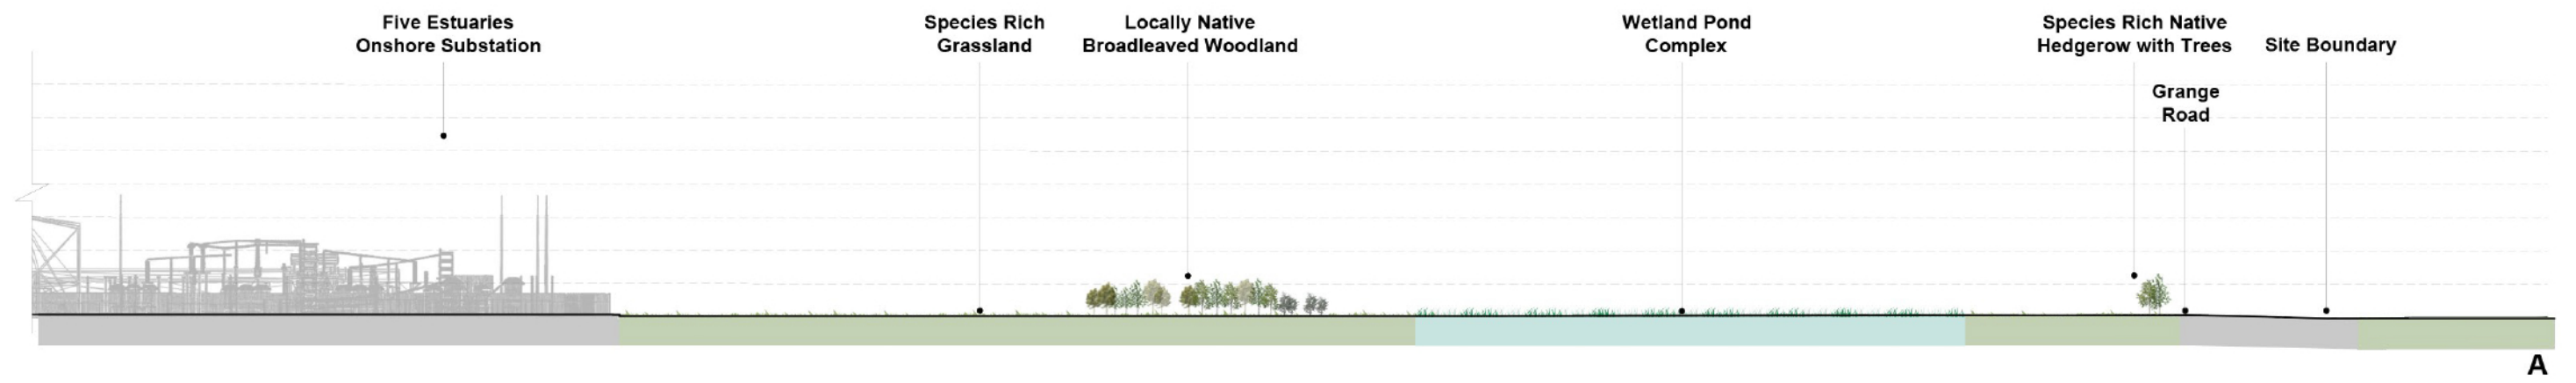


	<p>www.landuse.co.uk</p>
	<p><b>Project</b> North Falls Onshore Substation</p>
	<p><b>Client</b> North Falls</p>
	<p><b>LUC Job Nr</b>    <b>Scale</b> @A1    <b>Status</b> 12155    1:500    SD</p> <p><b>Drawing Title</b> LandscAPE Sections Sheet 2 of 6</p>
<p>Do not scale from this drawing All dimensions are to be verified on site © Drawing &amp; design copyright LUC</p>	<p><b>Drawing Nr</b>    <b>Rev</b> 12155-LUC-00-VS-L-0002    P02</p>




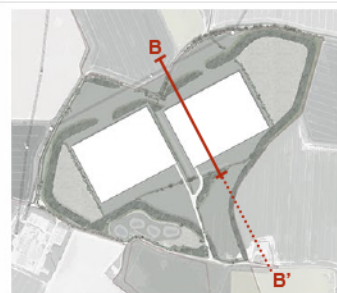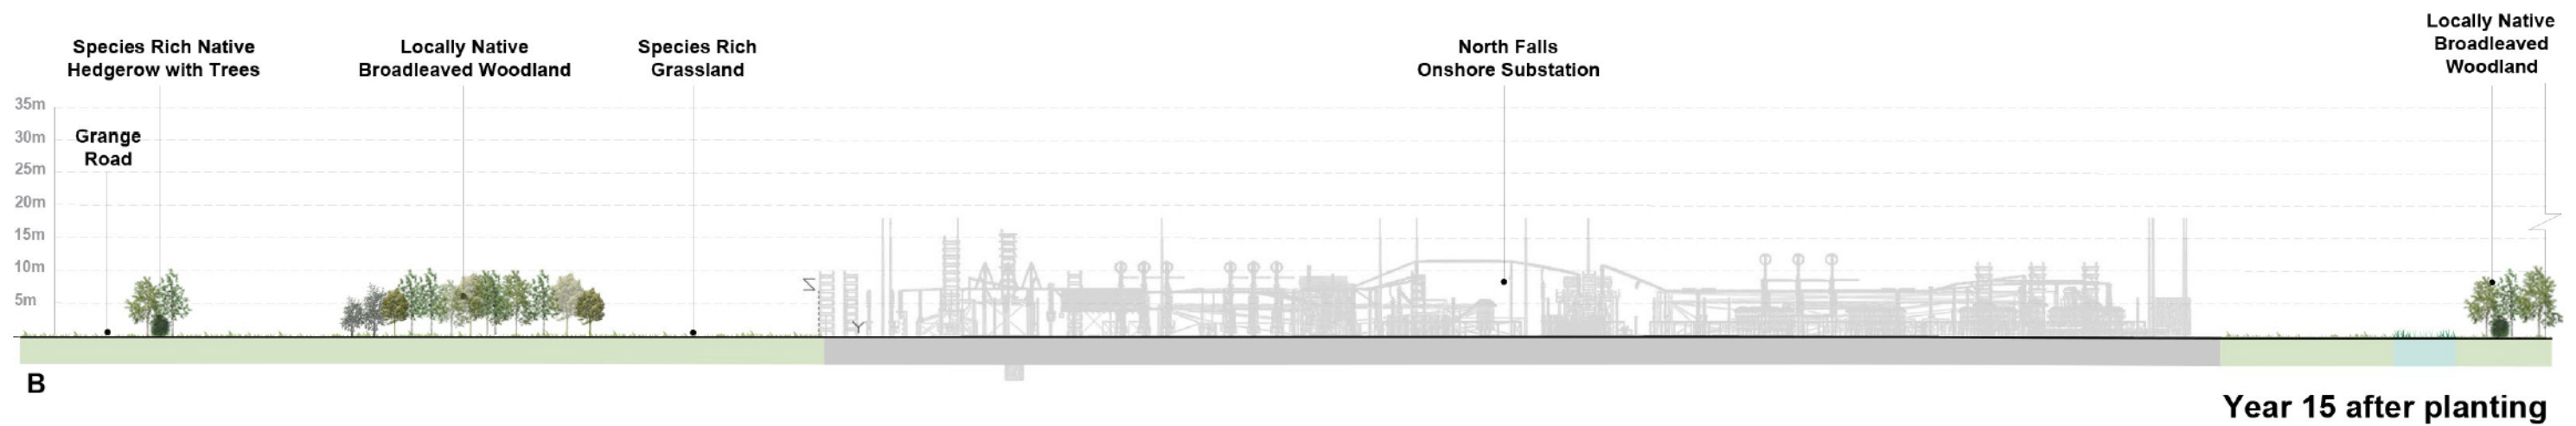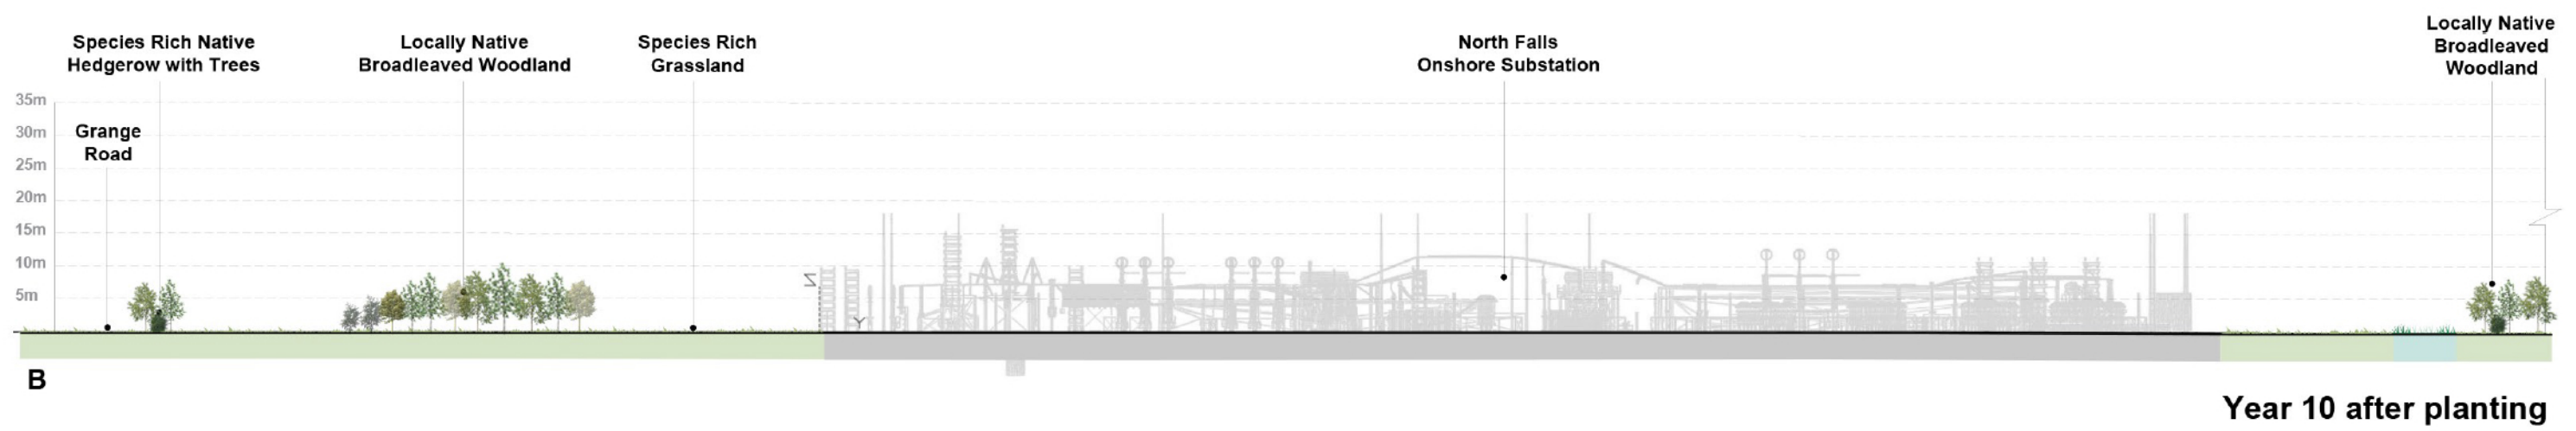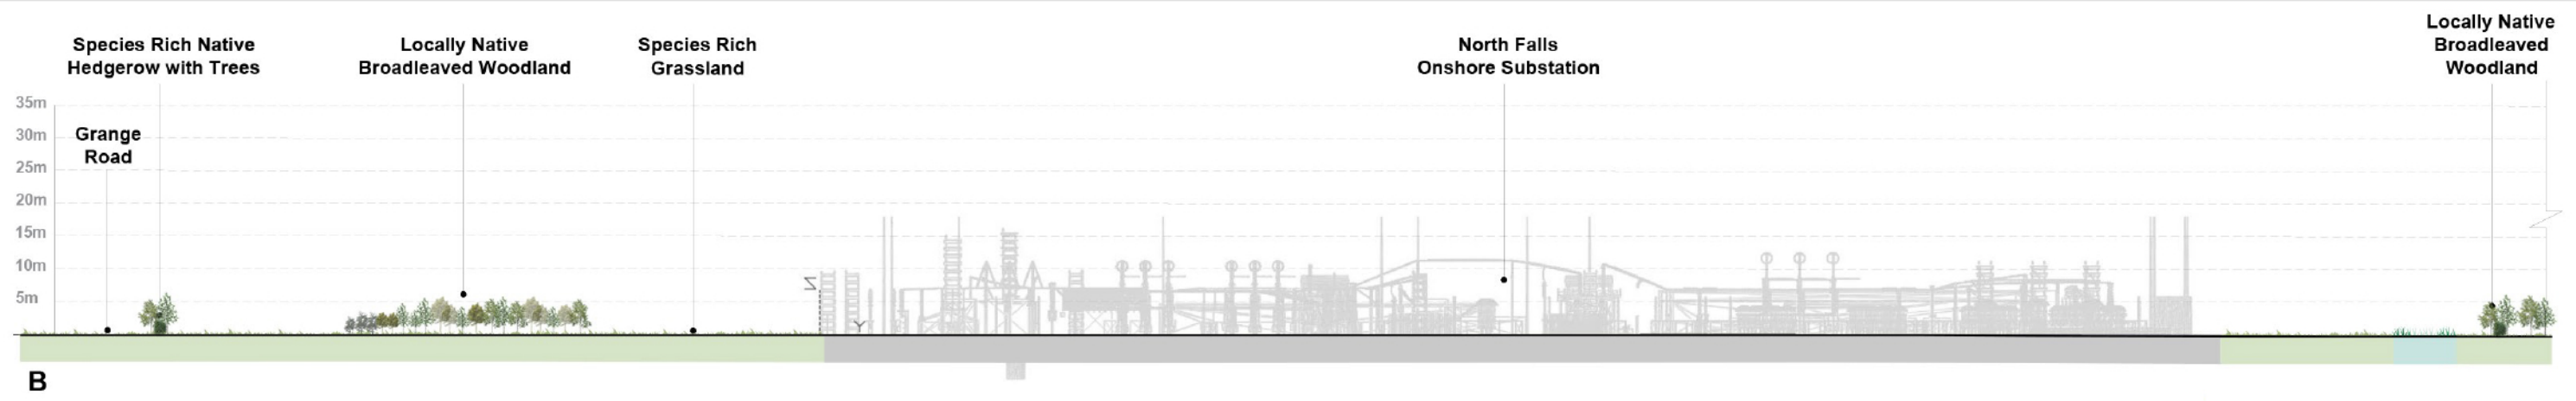


<b>LUC</b> <a href="http://www.landuse.co.uk">www.landuse.co.uk</a>	
<b>Project</b> North Falls Onshore Substation	
<b>Client</b> North Falls	
P02 27.04.22 Minor amendments to text P01 26.04.22 Initial design	T/J CO T/J CO
12155 1:500 S0	Scale @A1 Status
<b>Drawing Title</b> Landscape Sections Sheet 3 of 6	
Drawing No 12155-LUC-00-VS-L-0003	
Rev P02	

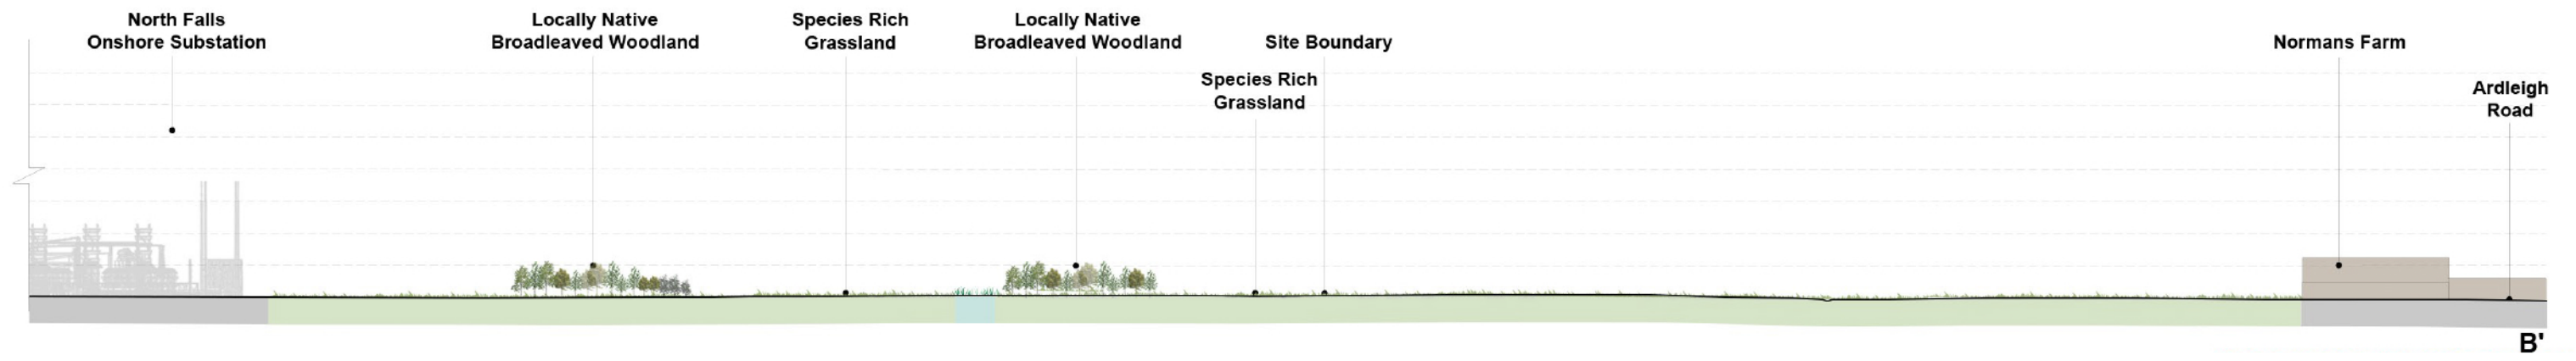


Year 5 after planting

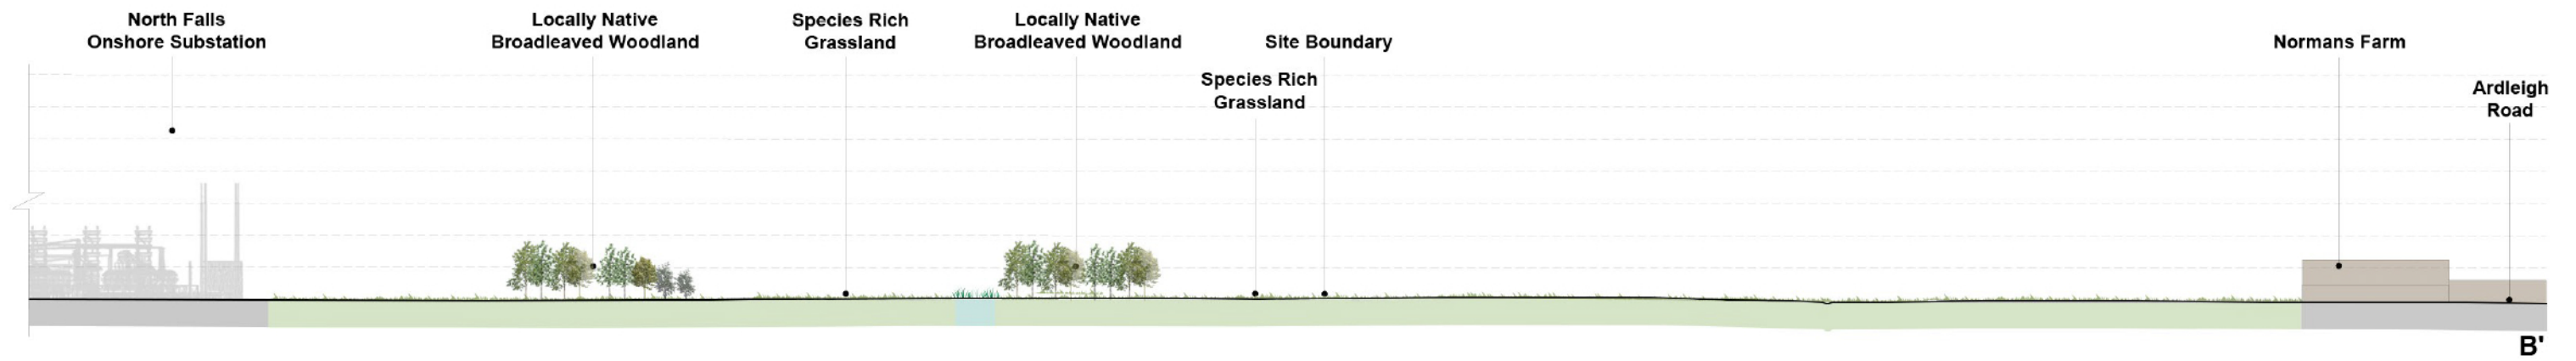

Year 10 after planting

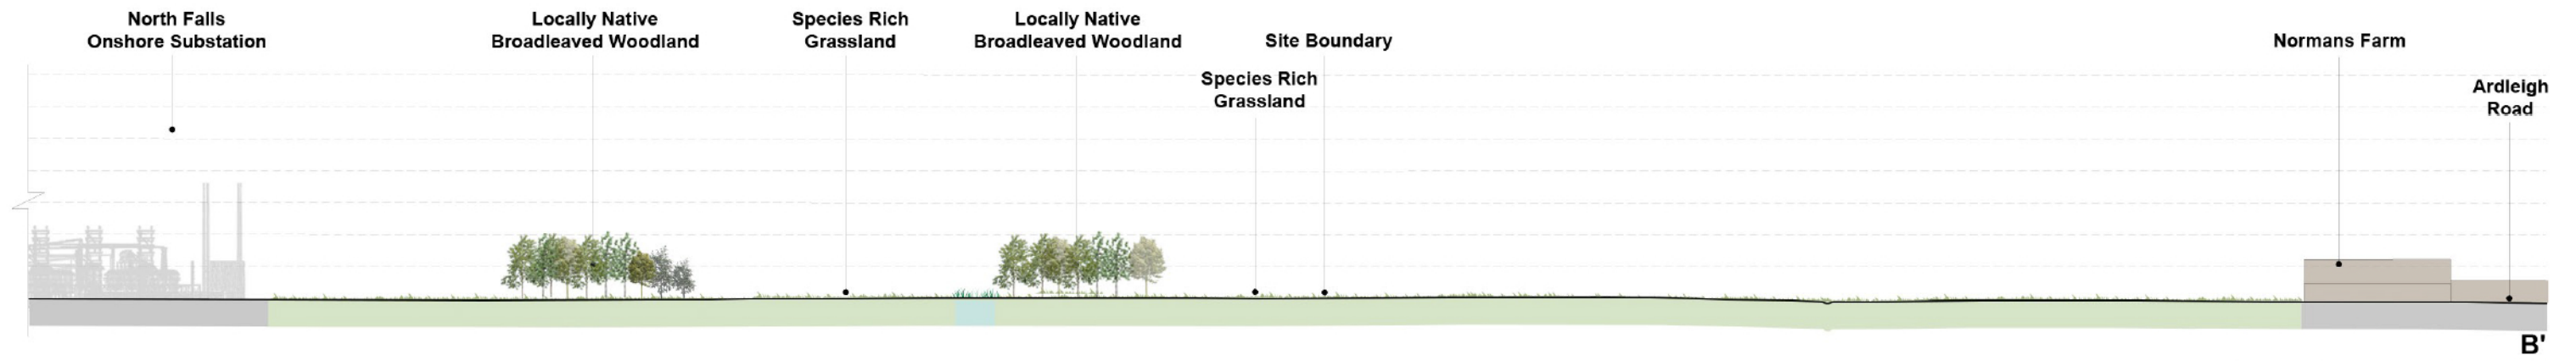


Year 15 after planting

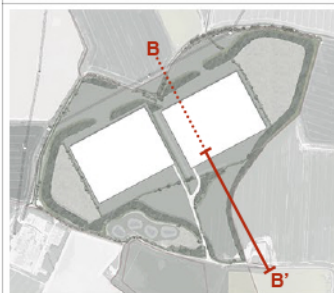


Scale 1:500			
0	5	10	15
2	5	10	15
Do not scale from this drawing			
All dimensions are to be applied on site			
© Drawing & design copyright LUC			


<b>LUC</b>		www.landuse.co.uk	
Project			
North Falls Onshore Substation			
Client			
North Falls			
CO	LUC Job No	Scale @A1	Status
CO	12155	1:500	S0
APP	Drawing Title		
	Landscape Sections		
	Sheet 4 of 6		
	Drawing No		Rev
	12155-LUC-00-VS-L-0004		P02

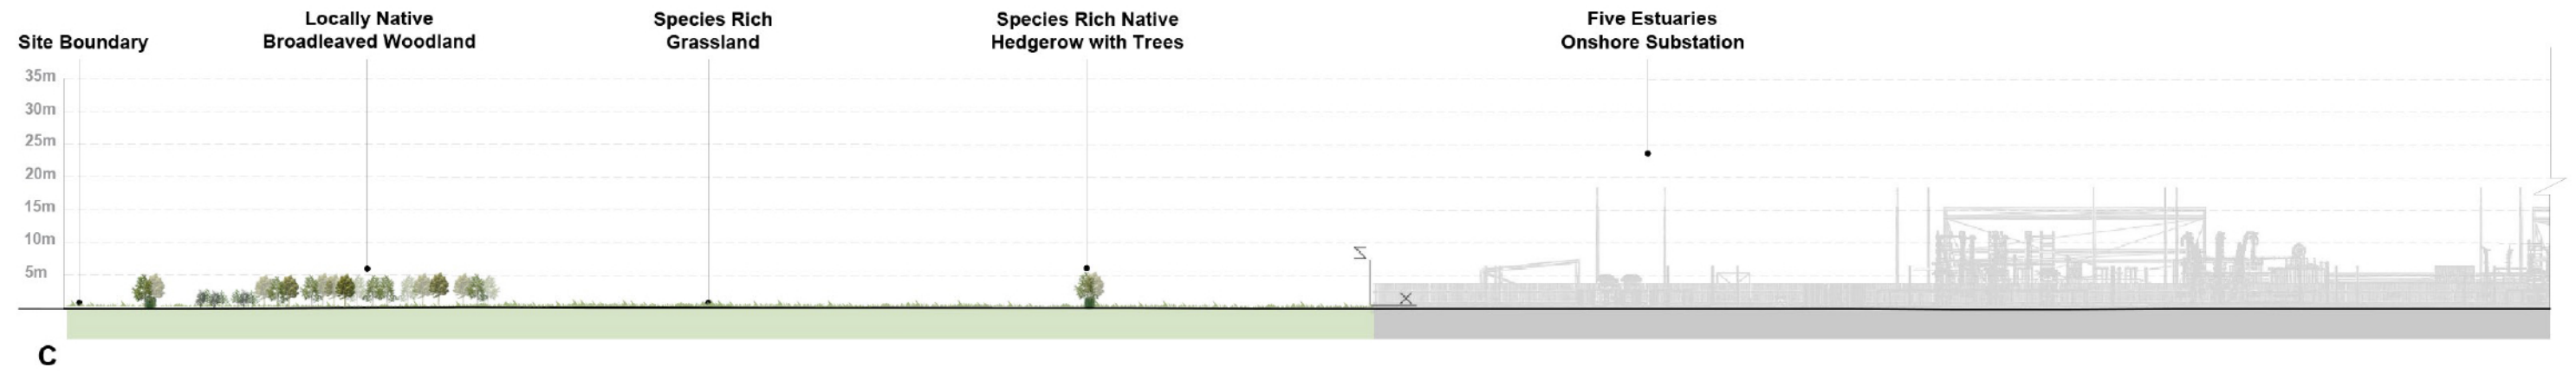


Year 5 after planting

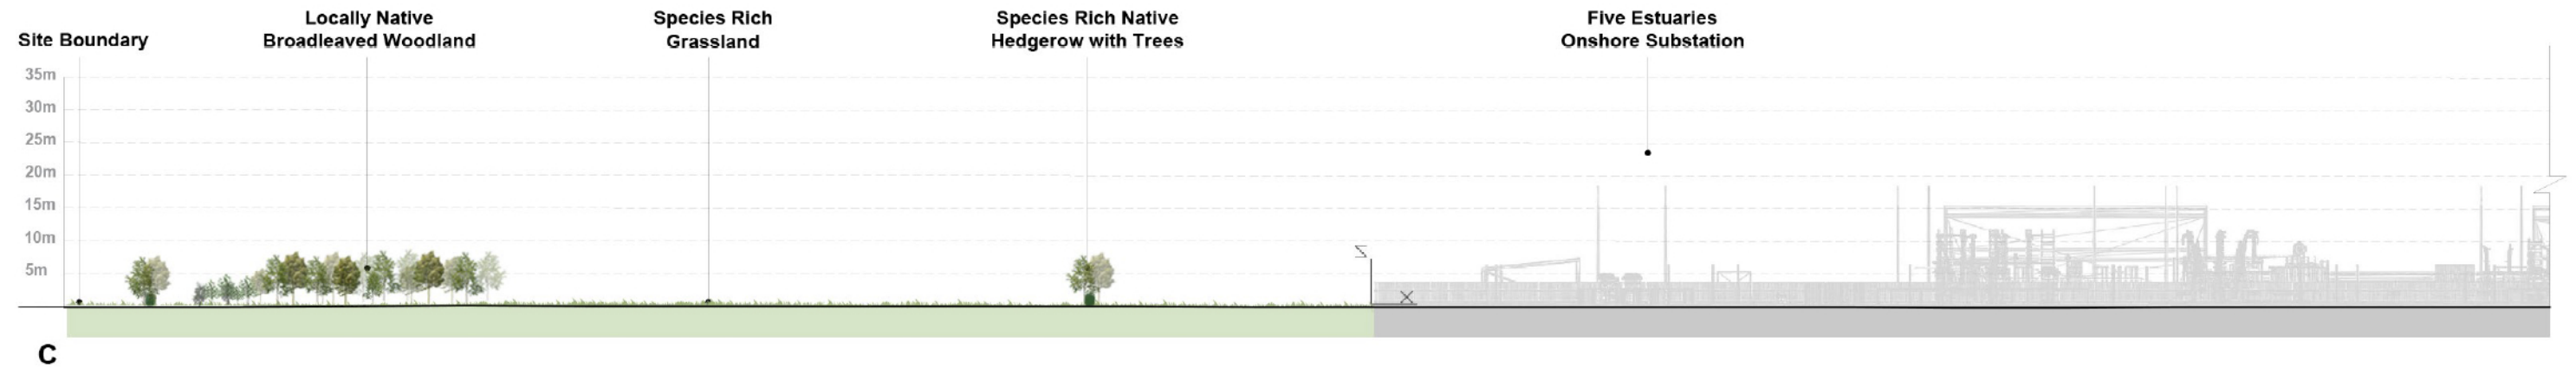

Year 10 after planting

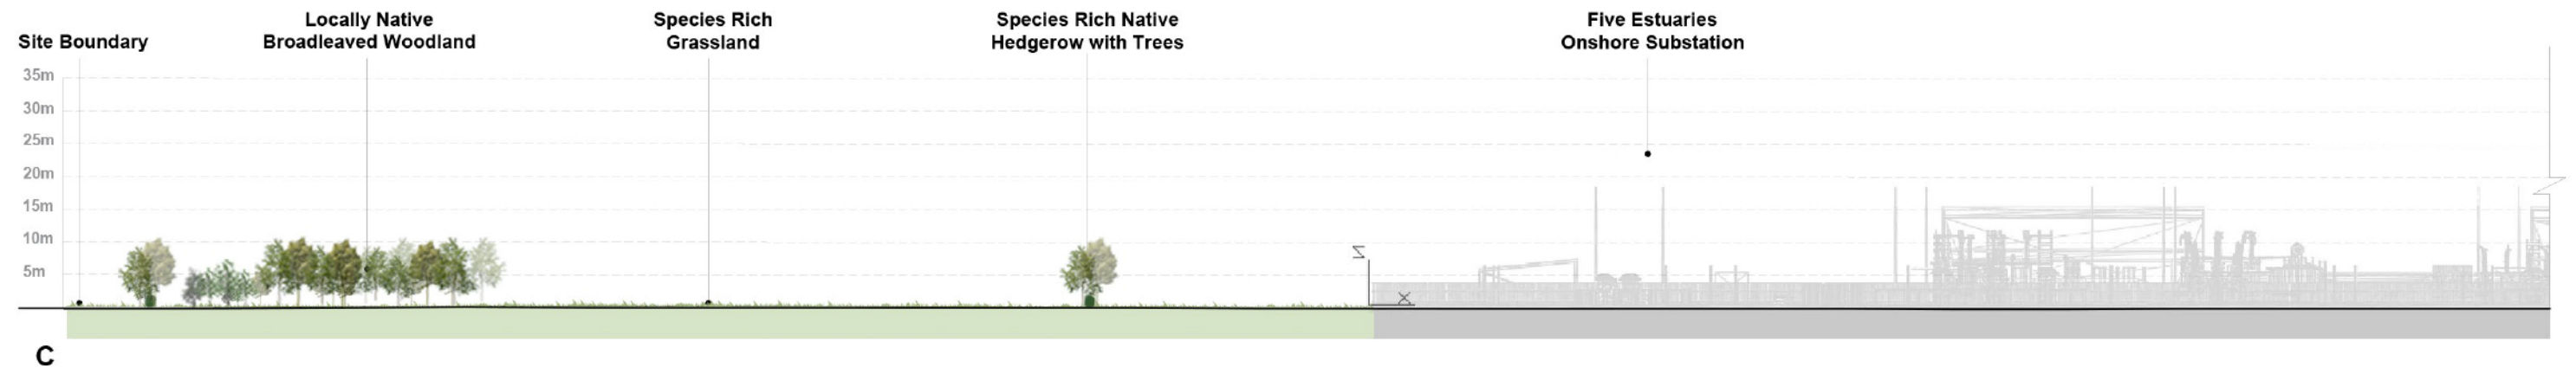


Year 15 after planting

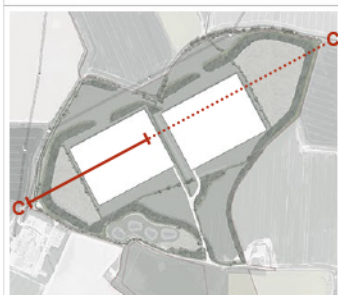


<b>LUC</b> www.landuse.co.uk	
Project: North Falls Onshore Substation	
Client: North Falls	
Rev: 01 Date: 07/01/25 Description: Main groundworks to test	TJ 02 00
Rev: 02 Date: 08/01/25 Description: Final issue	TJ 02 00
Rev: 03 Date: 08/01/25 Description: Final issue	TJ 02 00
Scale 1:500	Scale 1:500
Drawing Title: Landscape Sections Sheet 5 of 6	
Drawing No: 12155-LUC-00-VS-L-0005	
Rev: P02	




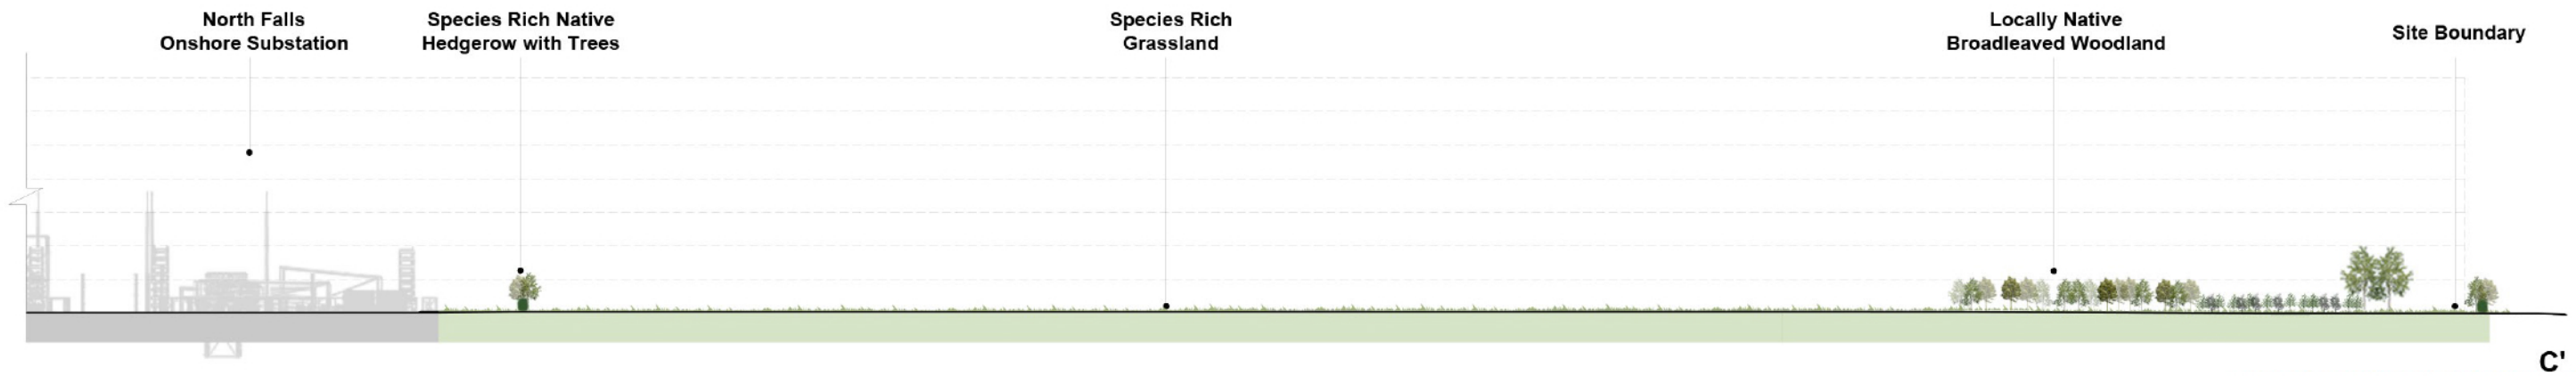


Year 5 after planting

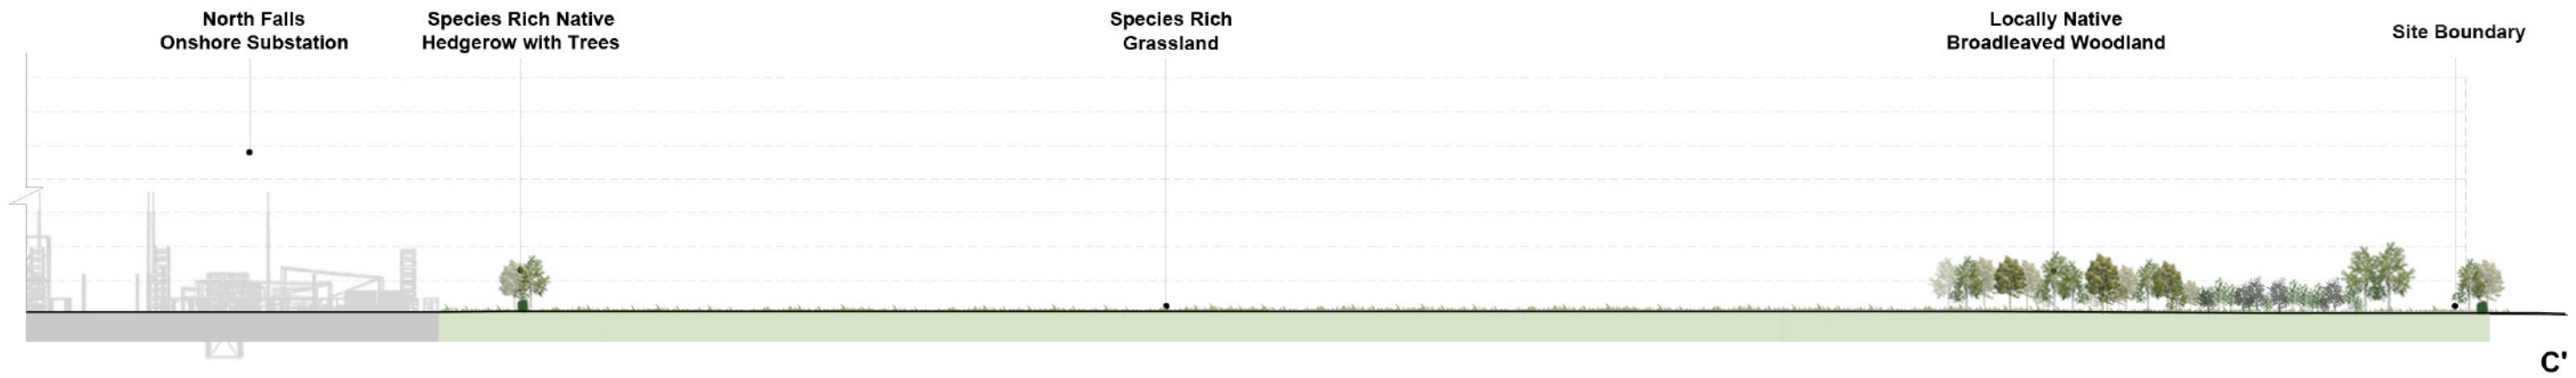

Year 10 after planting

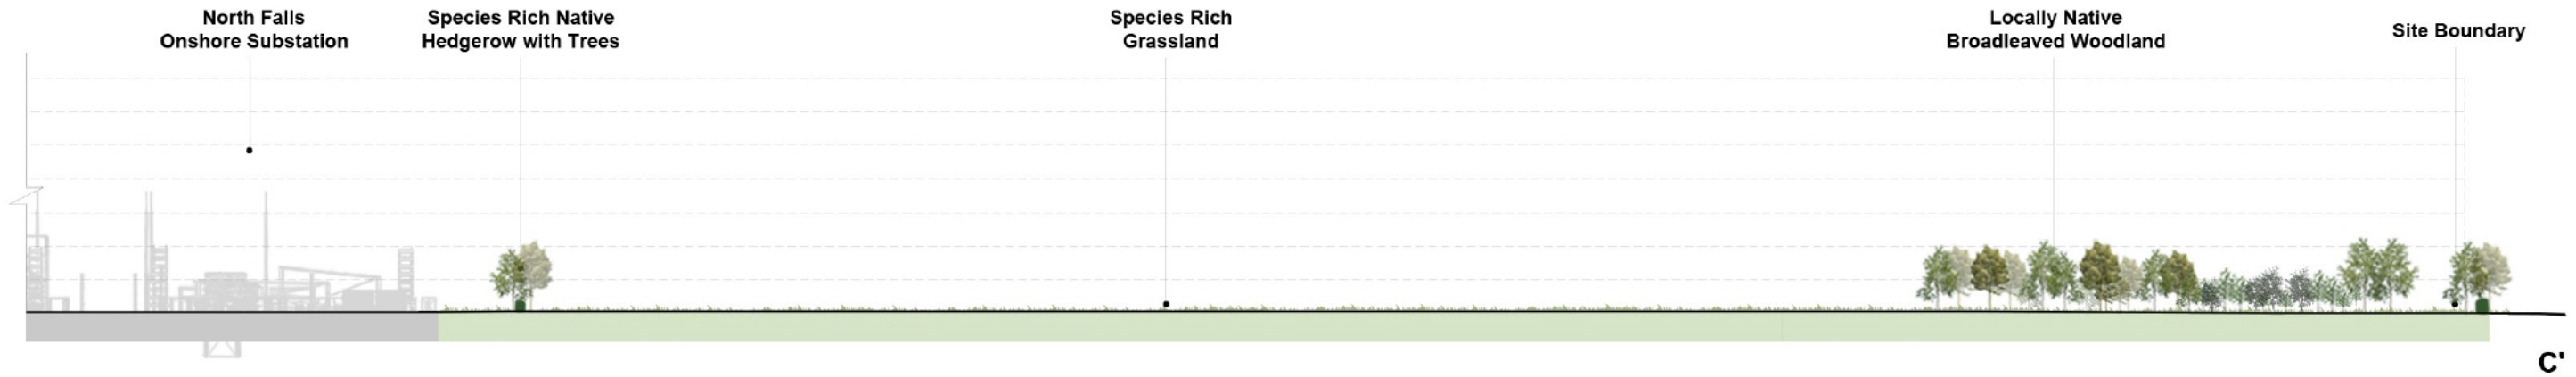

Year 15 after planting

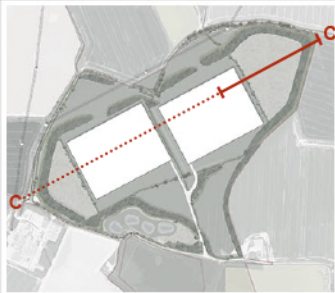



**NORTH FALLS**

*Offshore Wind Farm*



## **HARNESSING THE POWER OF NORTH SEA WIND**

*North Falls Offshore Wind Farm Limited*

*A joint venture company owned equally by SSE Renewables and RWE.*

*To contact please email [contact@northfallsoffshore.com](mailto:contact@northfallsoffshore.com)*

© 2024 All Rights Reserved

***NorthFallsOffshore.com***

Page 9 of 9

**North Falls Offshore Wind Farm Limited** Registered Address: Windmill Hill Business Park, Whitehill Way, Swindon, Wiltshire, SN5 6PB, United Kingdom  
Registered in England and Wales Company Number: 12435947

---