



NORTH FALLS

Offshore Wind Farm

Indicative Planting Cross-sections at the Onshore Substation

Document Reference:	9.30
Volume:	9
Date:	May 2025
Revision:	2



NORTH FALLS


Offshore Wind Farm

Project Reference: EN010119


Project	North Falls Offshore Wind Farm
Document Title	Indicative Planting Cross-sections at the Onshore Substation
Document Reference	9.30
Supplier	Royal HaskoningDHV
Supplier Document ID	PB9244-RHD-ZZ-ON-RP-ON-0365

This document and any information therein are confidential property of North Falls Offshore Wind Farm Limited and without infringement neither the whole nor any extract may be disclosed, loaned, copied or used for manufacturing, provision of services or other purposes whatsoever without prior written consent of North Falls Offshore Wind Farm Limited, and no liability is accepted for loss or damage from any cause whatsoever from the use of the document. North Falls Offshore Wind Farm Limited retains the right to alter the document at any time unless a written statement to the contrary has been appended.


Revision	Date	Status/Reason for Issue	Originator	Checked	Approved
0	March 2025	Deadline 3	LUC	NFOW	NFOW
1	April 2025	Deadline 4	LUC	NFOW	NFOW
2	May 2025	Deadline 5	LUC	NFOW	NFOW

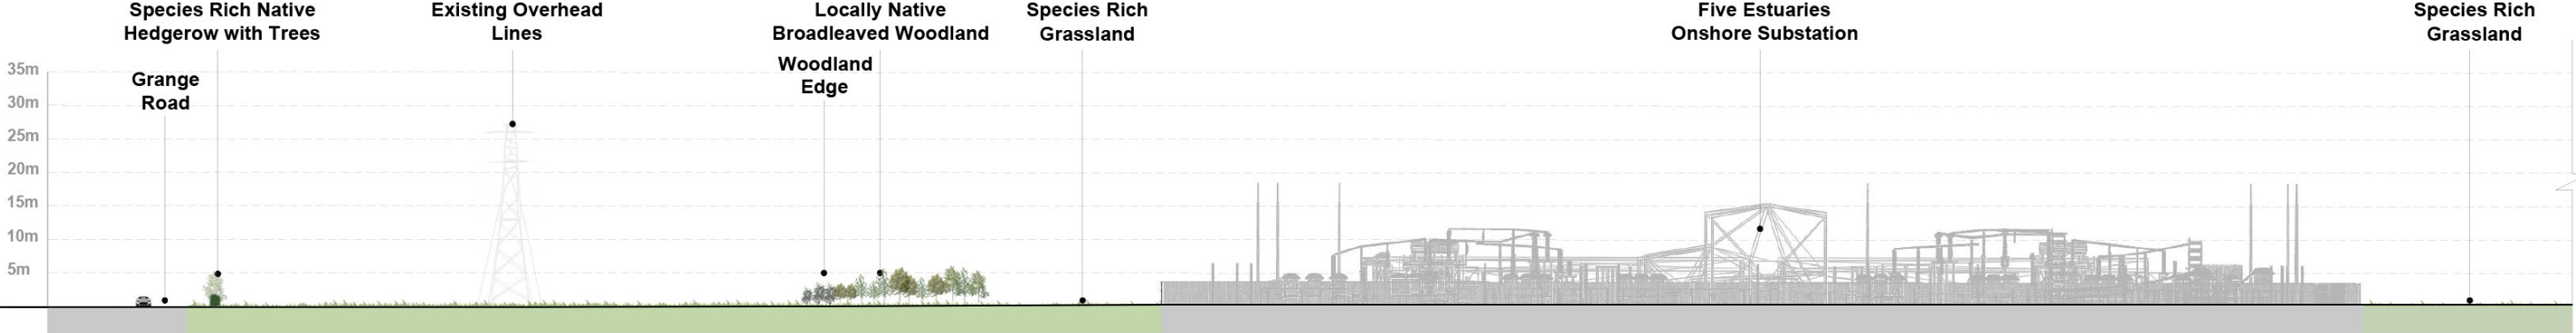


A **Year 5 after planting**

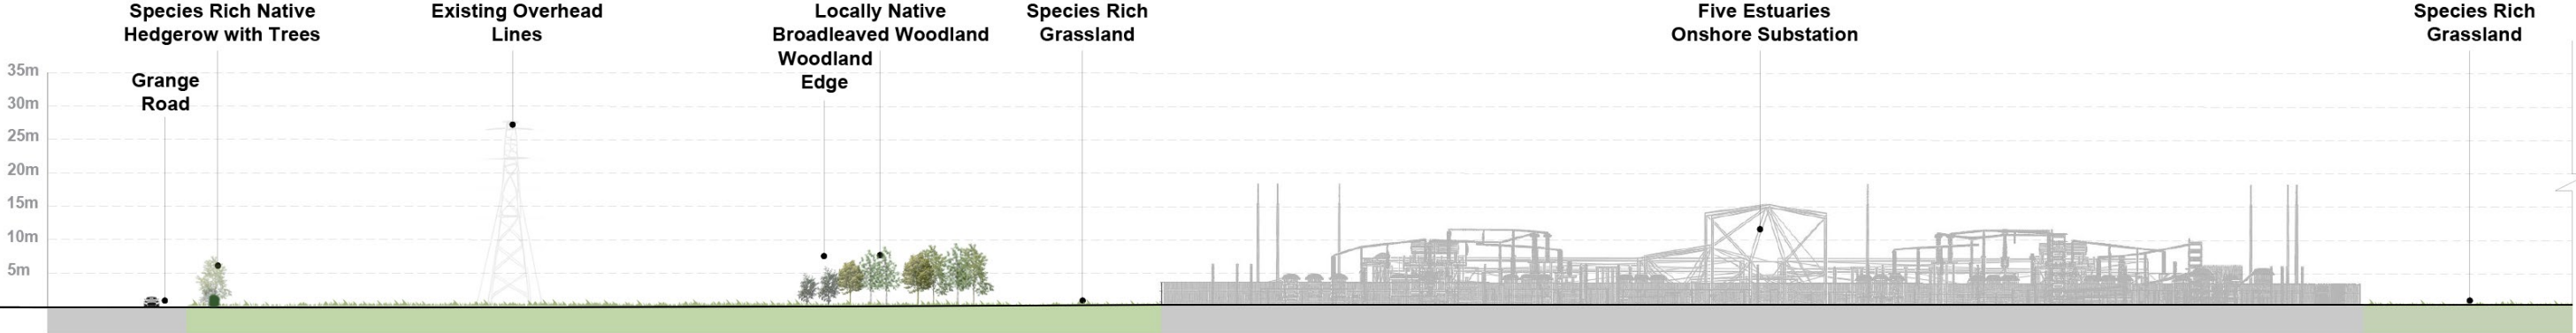

A **Year 10 after planting**

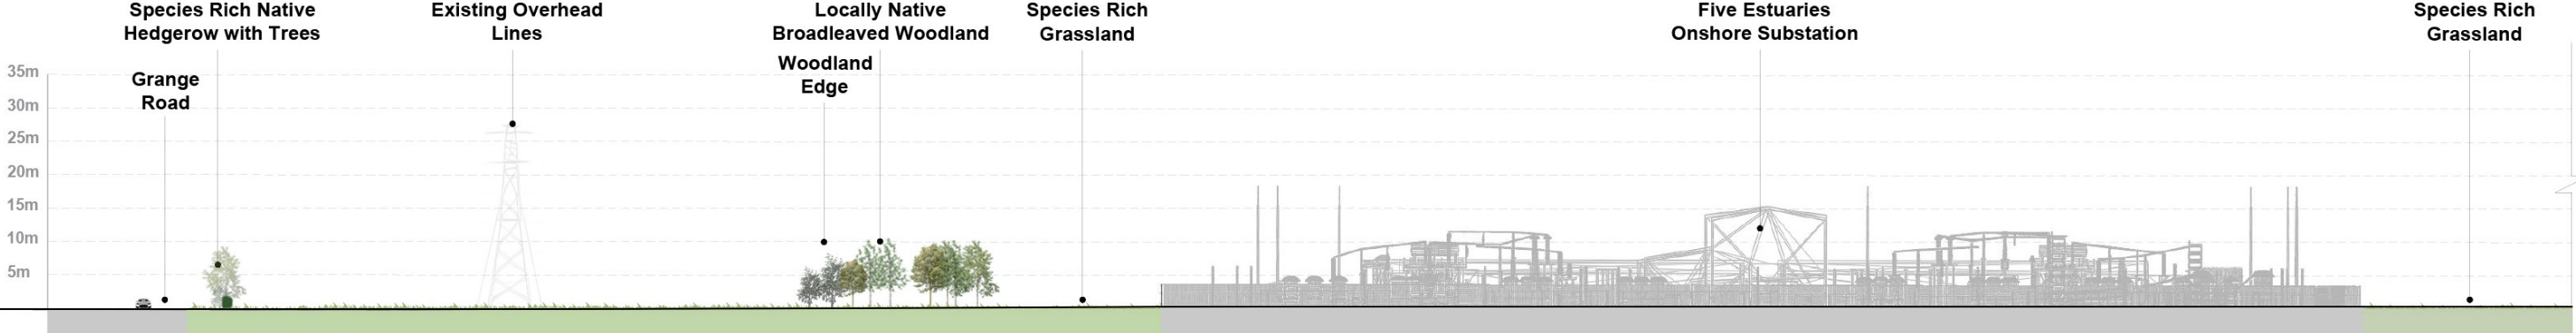

A **Year 15 after planting**

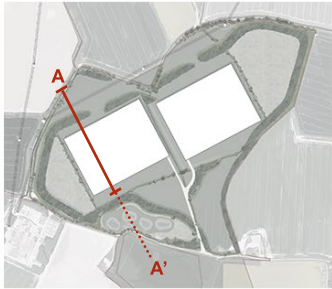

LUC

www.landuse.co.uk

Project

North Falls Onshore Substation

Client

North Falls

LUC Job No

12155

Scale

@A1

Status

S0

Drawing Title

Landscape Sections

Sheet 1 of 6

Drawing No

12155-LUC-00-VS-L-0001

Rev

P03

Rev

Date

Description

DM

CHK

APP

P03

08.06.25

Minor amendments to text

TJ

CO

CO

P02

07.04.25

Minor amendments to text

TJ

CO

CO

P01

06.03.25

First issue

TJ

CO

CO

Scale 1:500

0

5

10

15


20

25m


Do not scale from this drawing

All dimensions are to be verified on site

© Drawing & design copyright LUC

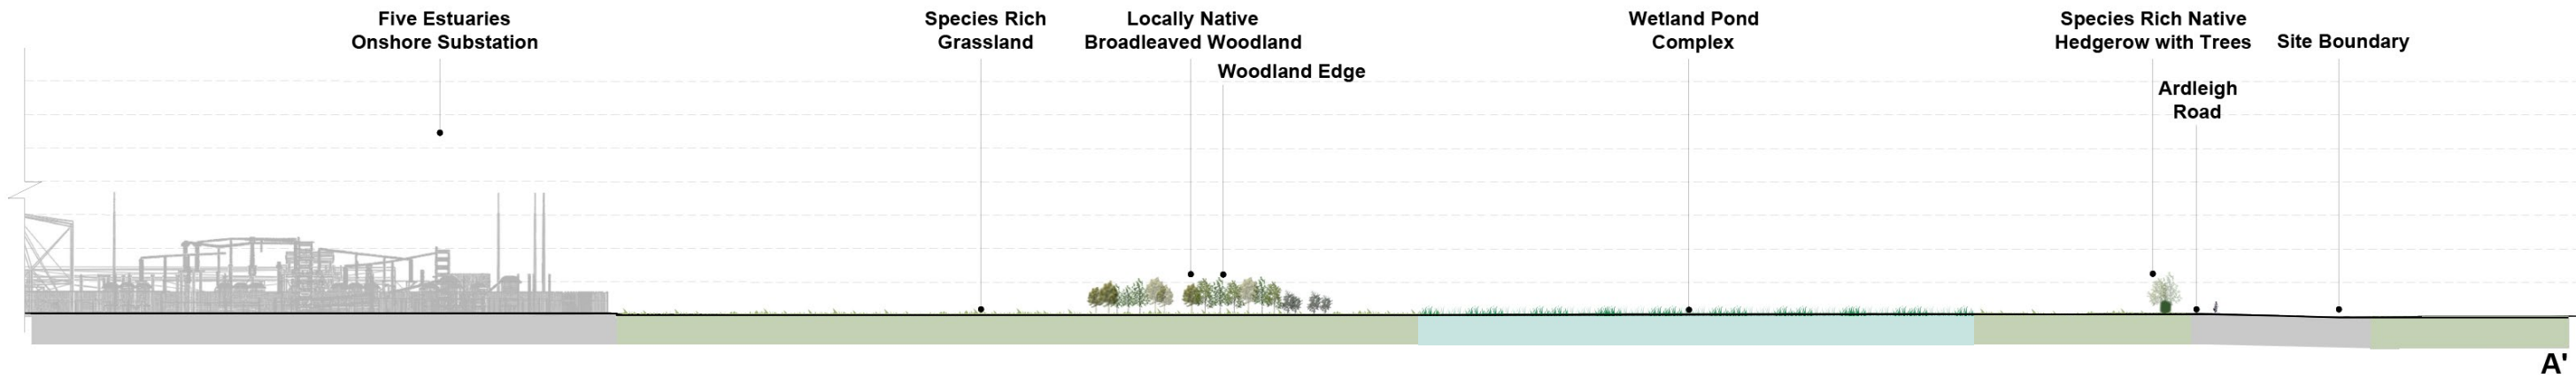


Year 5 after planting

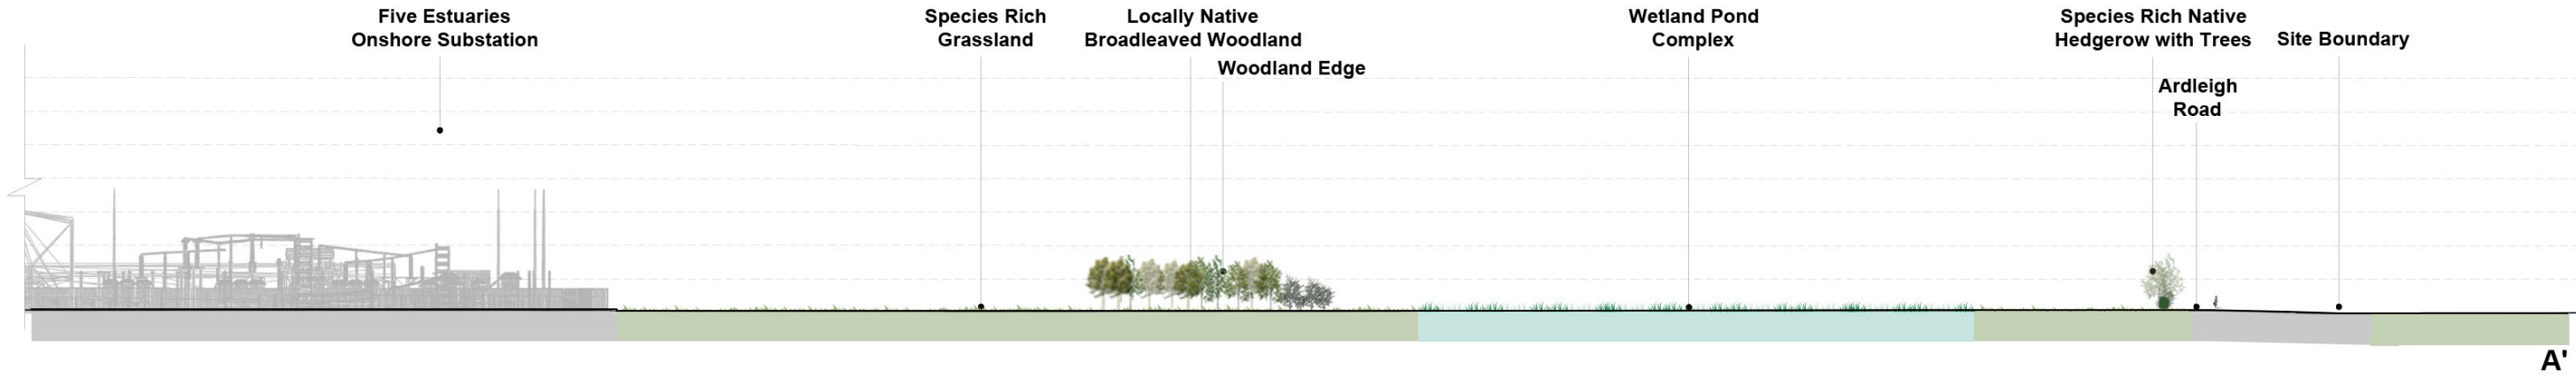


Year 10 after planting




Year 15 after planting

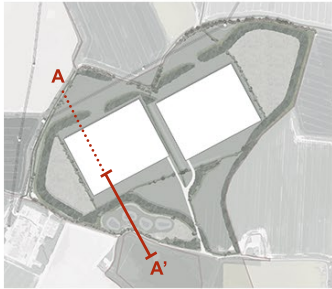


Scale 1:500			
0	5	10	20
Do not scale from this drawing			
All dimensions are to be verified on site			
© Drawing & design copyright LUC			
Project: North Falls Onshore Substation			
Client: North Falls			
LUC Job No: 12155 Scale: 1:500 Status: S0			
Drawing Title: Landscape Sections			
Sheet 2 of 6			
Drawing No: 12155-LUC-00-VS-L-0002			Rev: P03

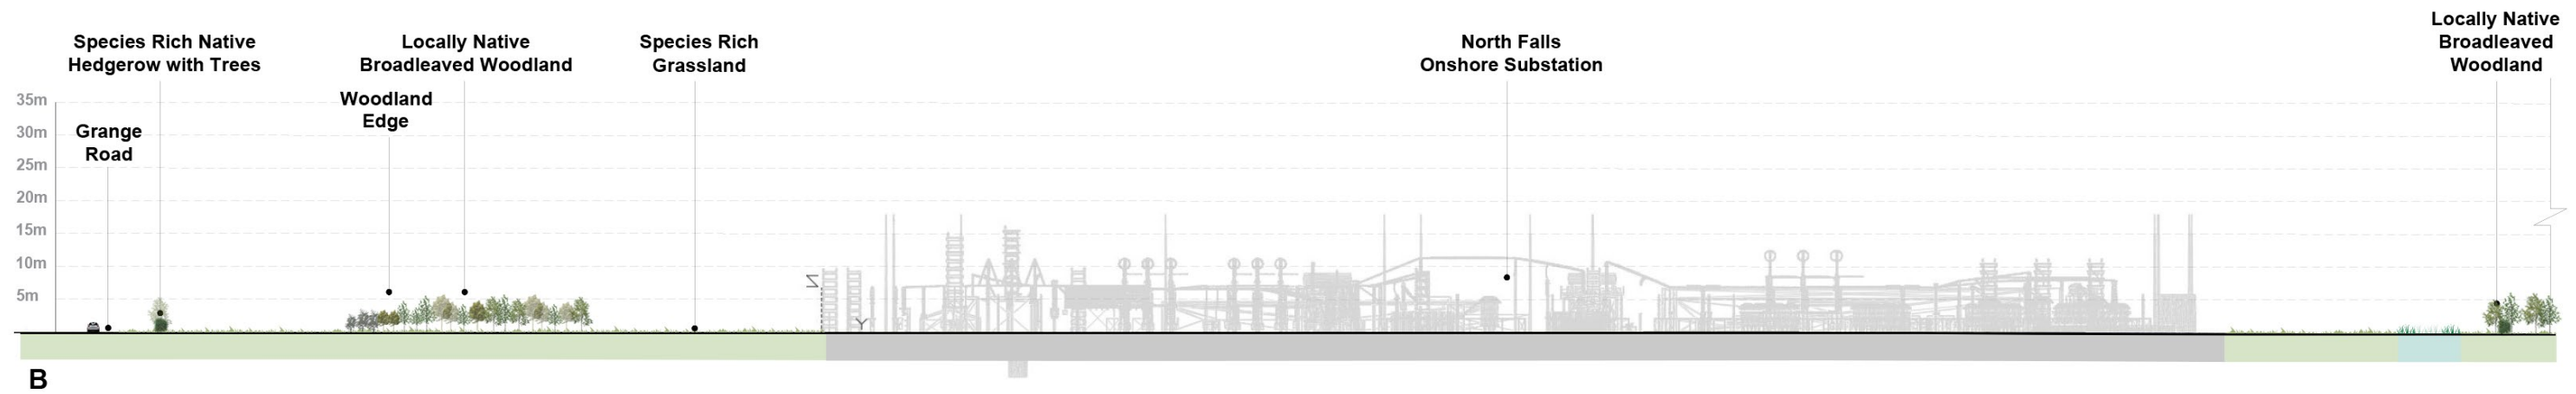


Year 5 after planting

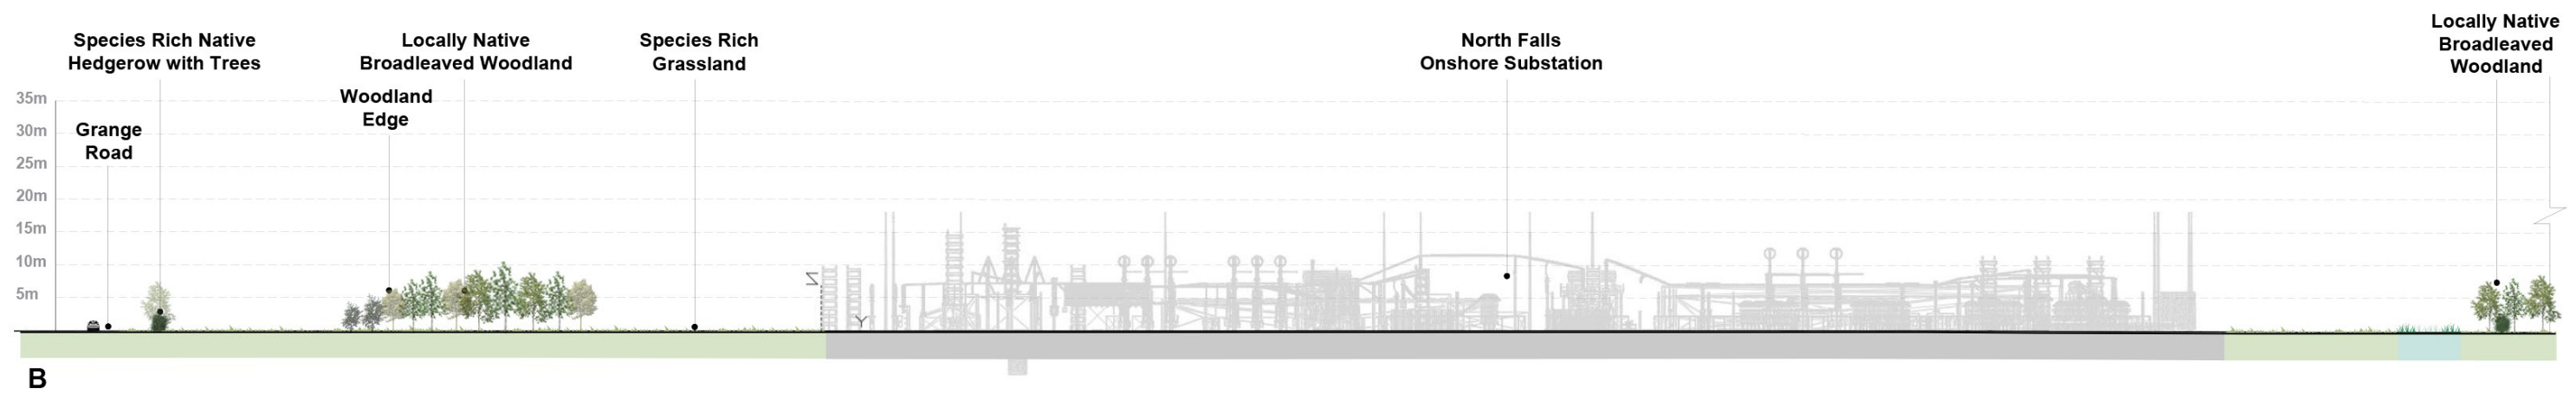

Year 10 after planting

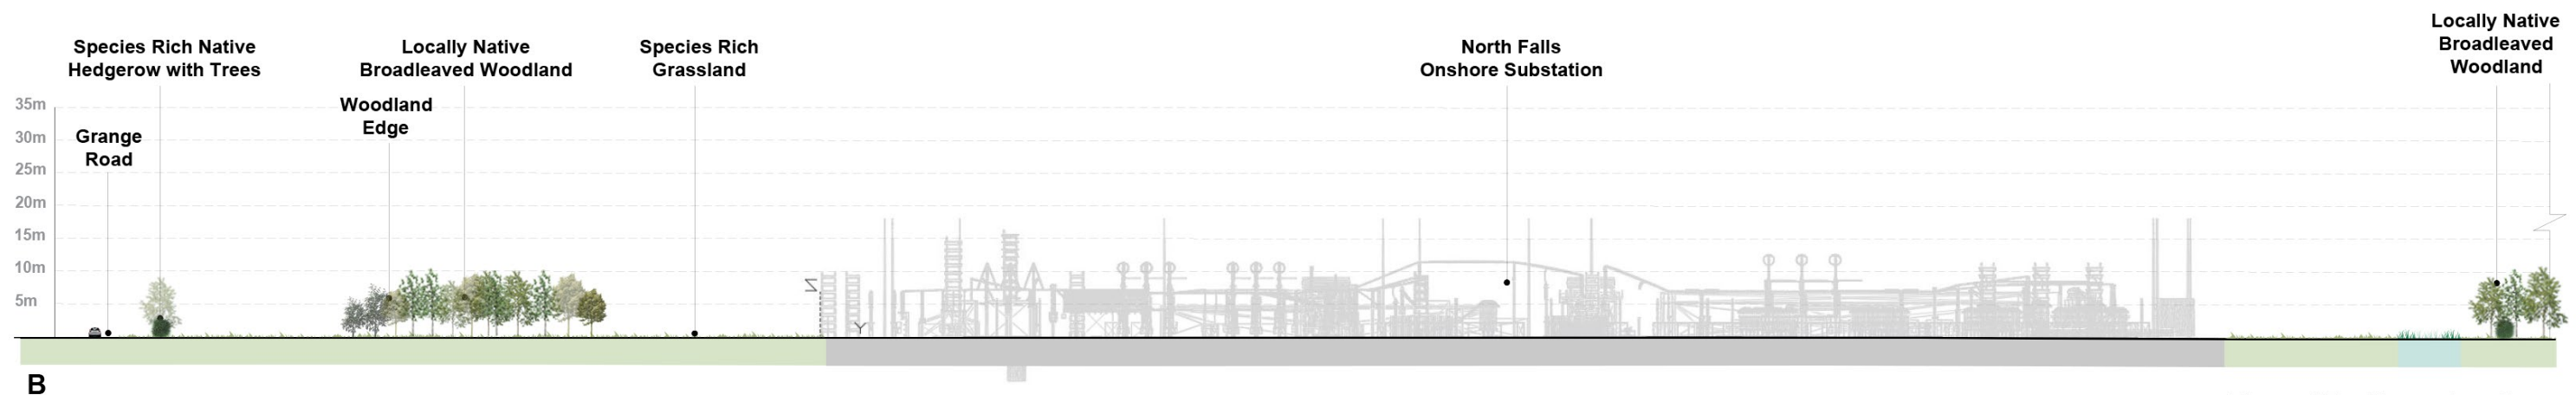

Year 15 after planting

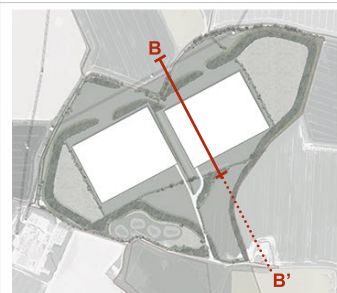

LUC
www.landuse.co.uk

Project
North Falls Onshore Substation

Client
North Falls

LUC Job Nr 12155 Scale @A1 Status S0


Drawing Title
Landscape Sections
Sheet 3 of 6

Drawing Nr 12155-LUC-00-VS-L-0003 Rev P03


PRB	06.05.25	Minor amendments to text	TJ	CO	CO
PRB	07.04.25	Minor amendments to text	TJ	CO	CO
PRB	06.03.25	Final issue	TJ	CO	CO
Rev	Date	Description	Qm	Chk	App

Scale 1:500
0 5 10 15 20 25m


Do not scale from this drawing
All dimensions are to be verified on site
© Drawing & design copyright LUC

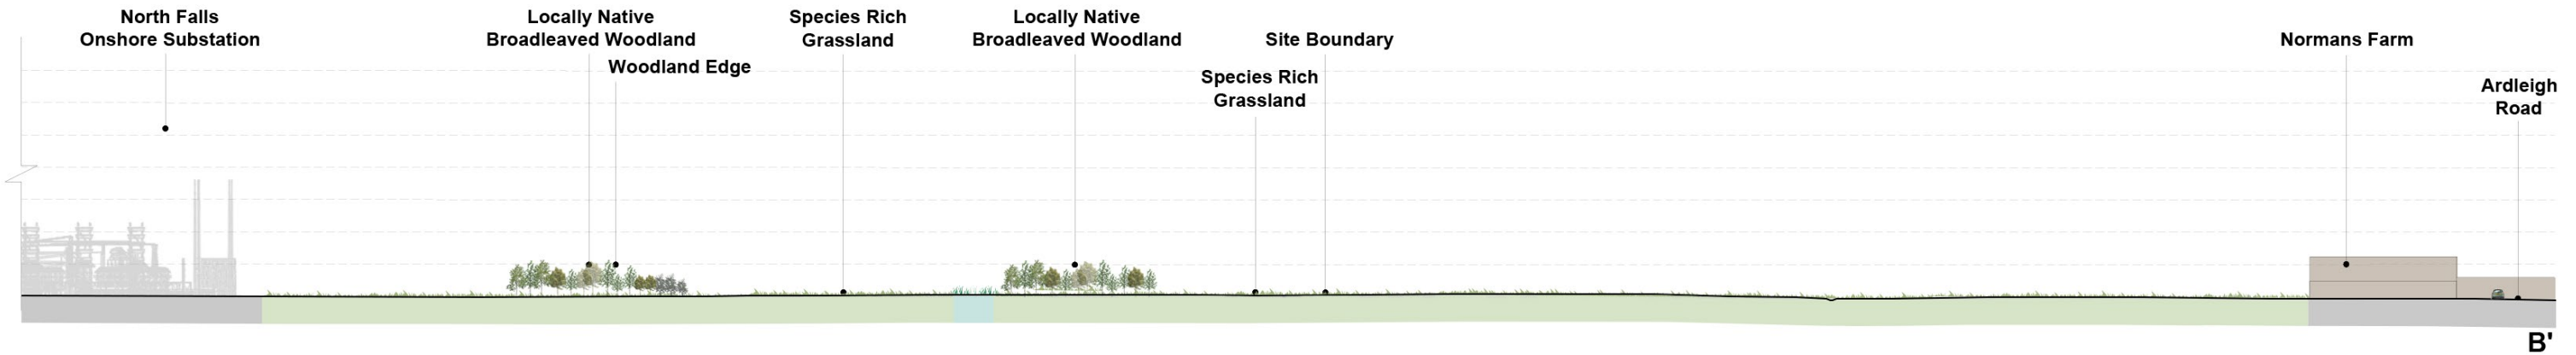


Year 5 after planting

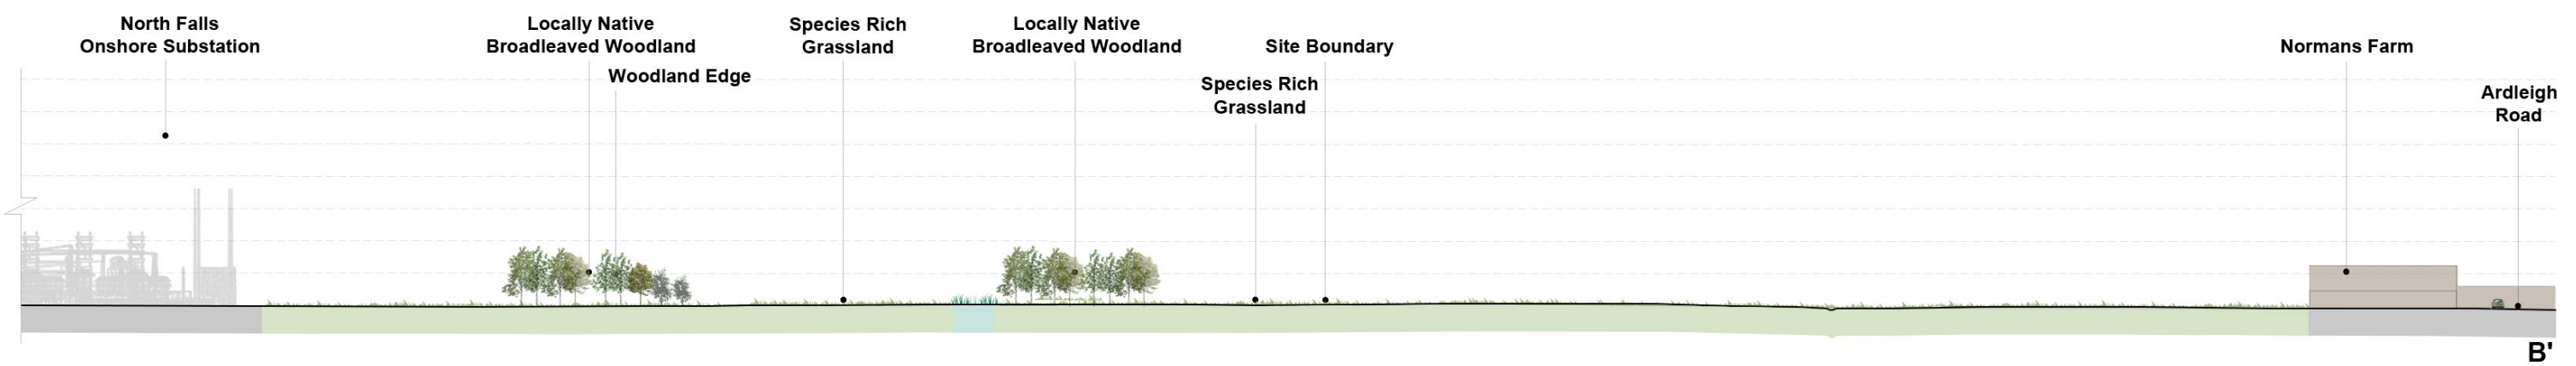

Year 10 after planting

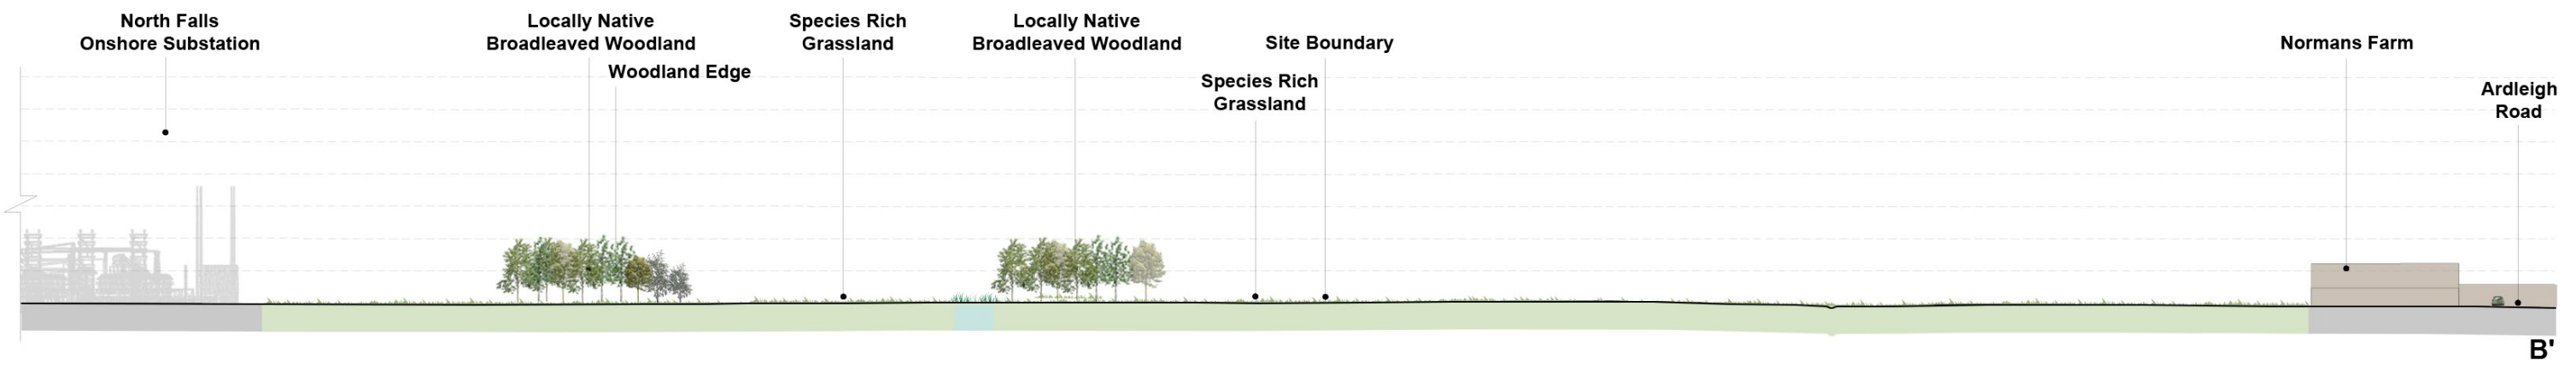

Year 15 after planting

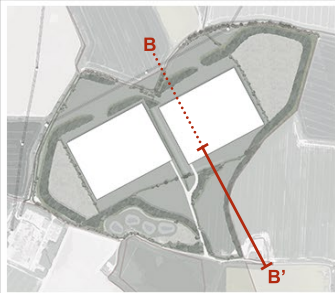

LUC
www.landuse.co.uk

Project:
North Falls Onshore Substation

Client:
North Falls

LUC Job Nr: 12155
Scale: A1
Status: SO

Drawing Title:
Landscape Sections
Sheet 4 of 6





Drawing Nr:
12155-LUC-00-VS-L-0004
Rev: P03

Rev: 08.05.21: Minor amendments to text
Rev: 07.04.20: Minor amendments to text
Rev: 06.05.20: First Issue

Rev	Date	Description	DR	CHK	APP

Scale 1:500
0 5 10 15 20 25m

Do not scale from this drawing
All dimensions are to be verified on site
© Drawing & design copyright LUC

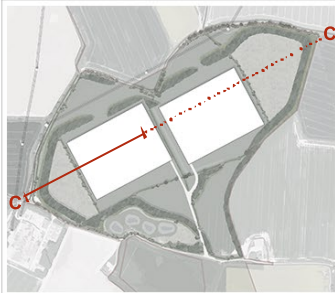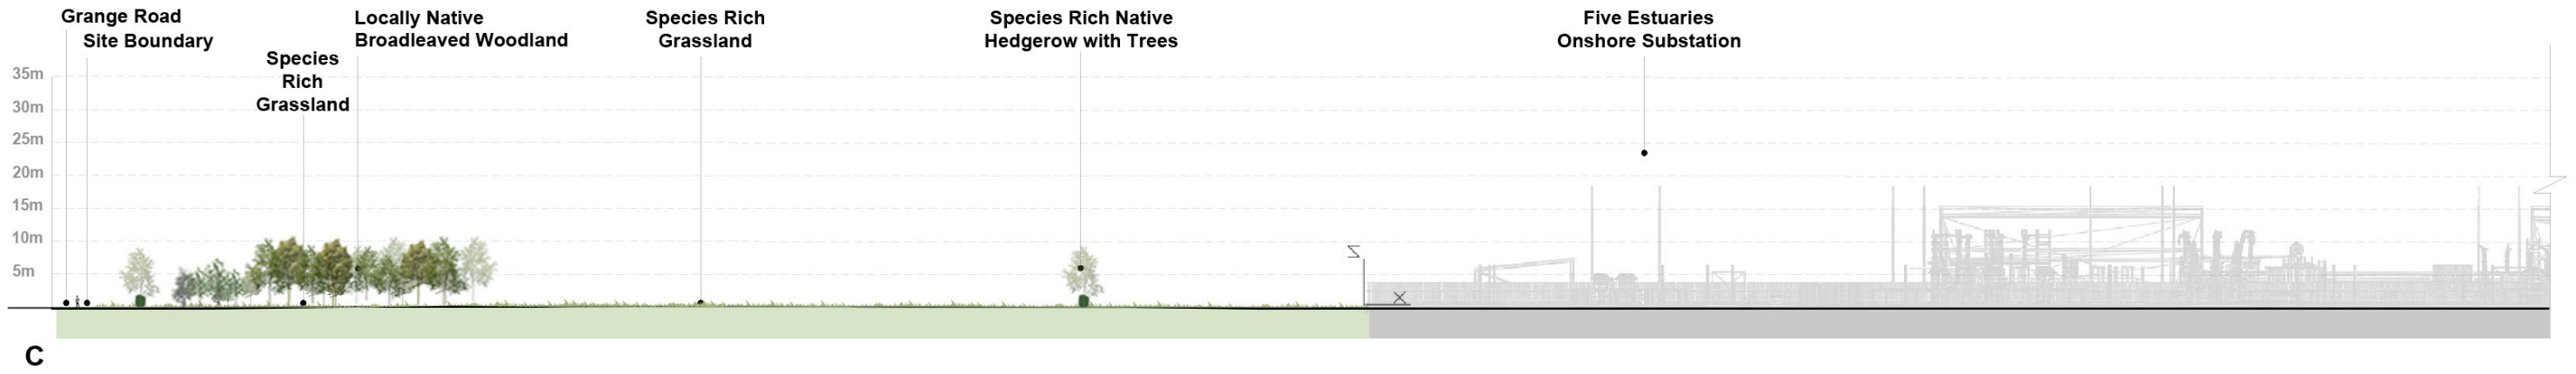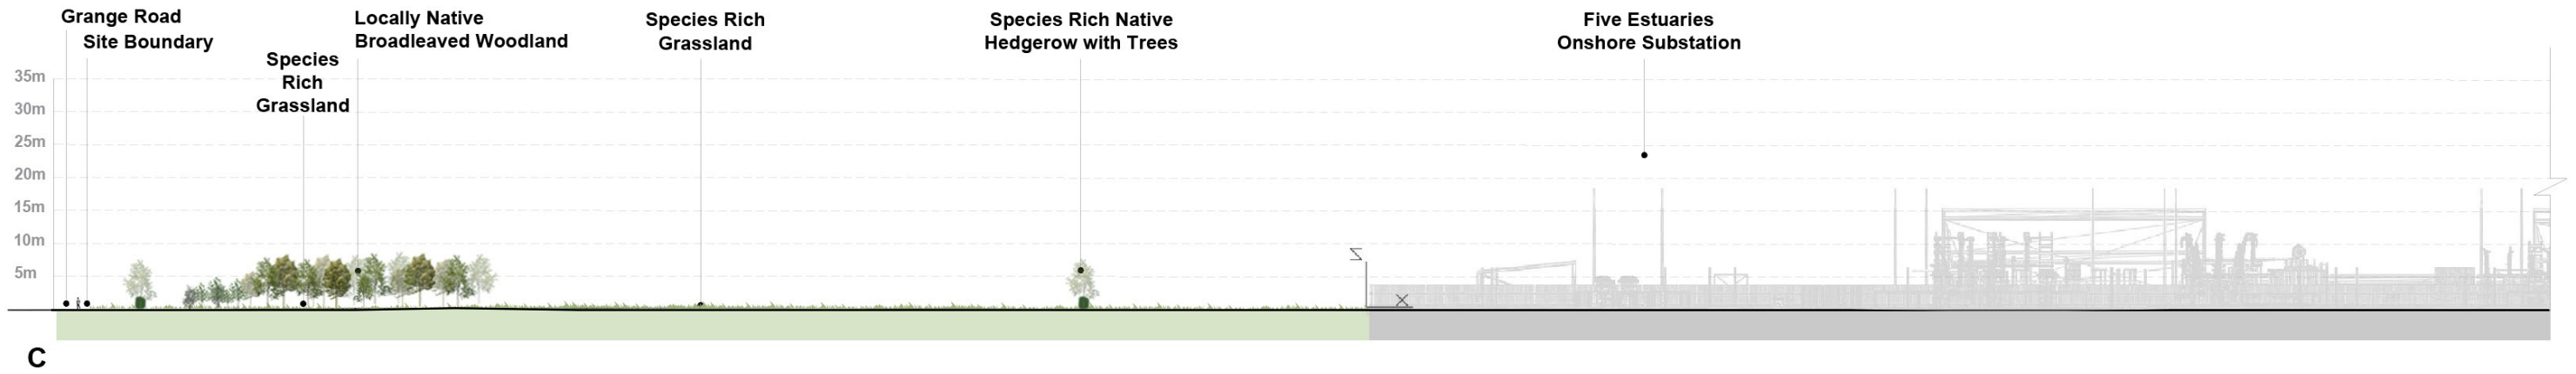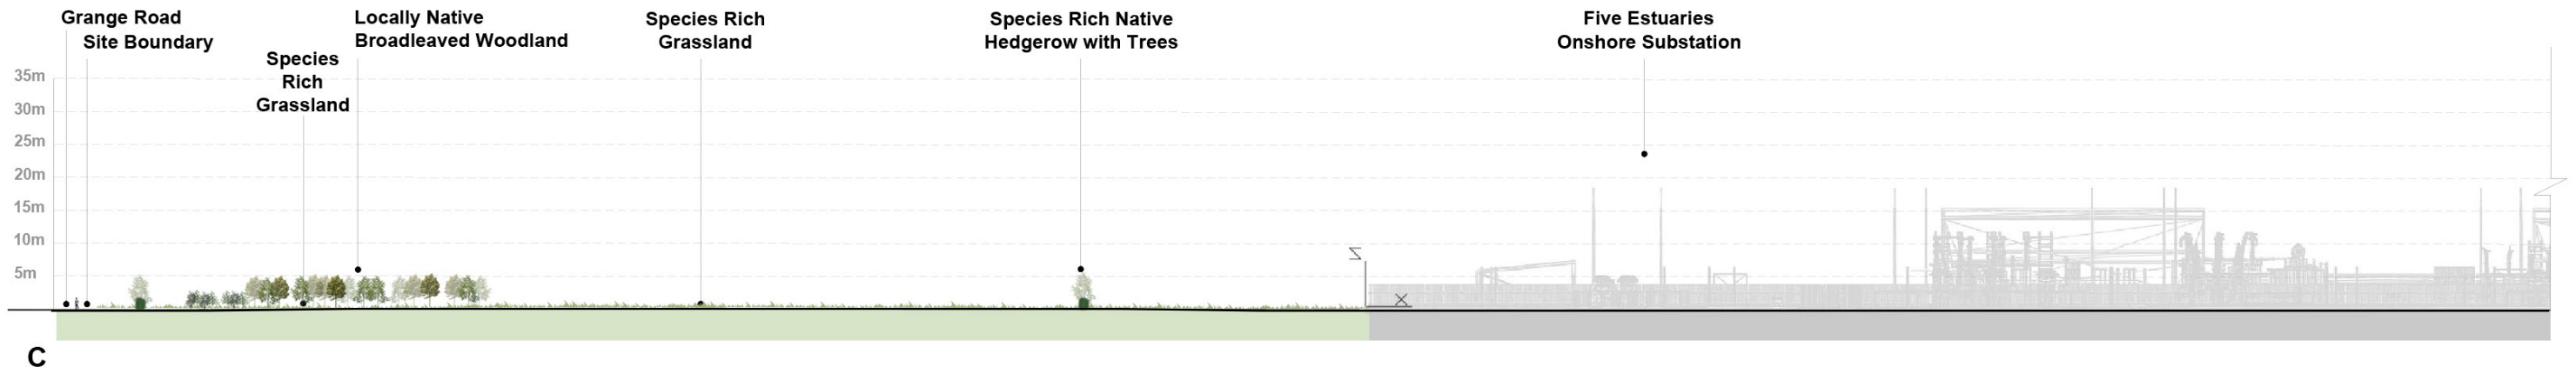

Rev	Date	Description	Drn	CHK	App
P03	08.06.25	Minor amendments to text	TJ	CO	CO
P02	07.04.25	Minor amendments to text	TJ	CO	CO
P01	06.03.25	First issue	TJ	CO	CO

Scale 1:500

0 5 10 15 20 25m

Do not scale from this drawing
All dimensions are to be verified on site
© Drawing & design copyright LUC

LUC

www.landuse.co.uk

Project
North Falls Onshore Substation

Client
North Falls

LUC Job No
12155


Scale
@A1

Status
S0


Drawing Title
Landscape Sections
Sheet 5 of 6

Drawing No
12155-LUC-00-VS-L-0005


Rev
P03

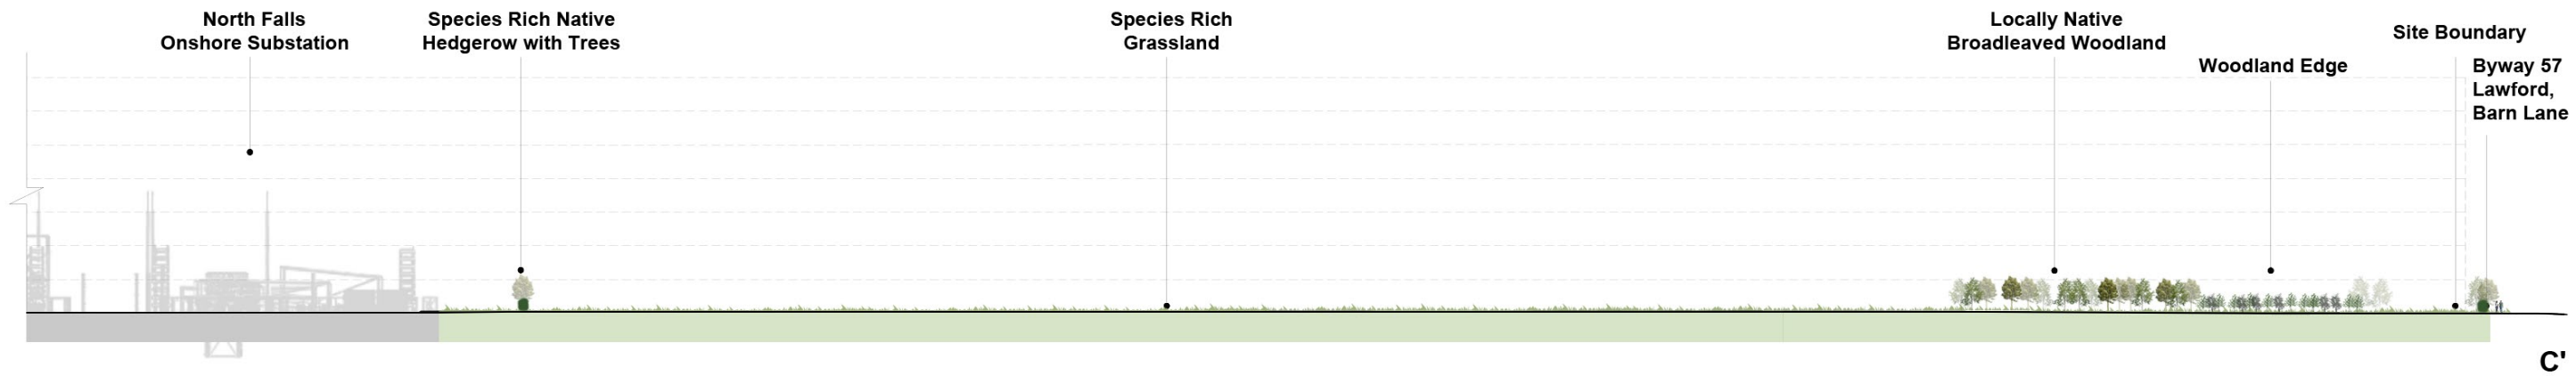


Year 5 after planting

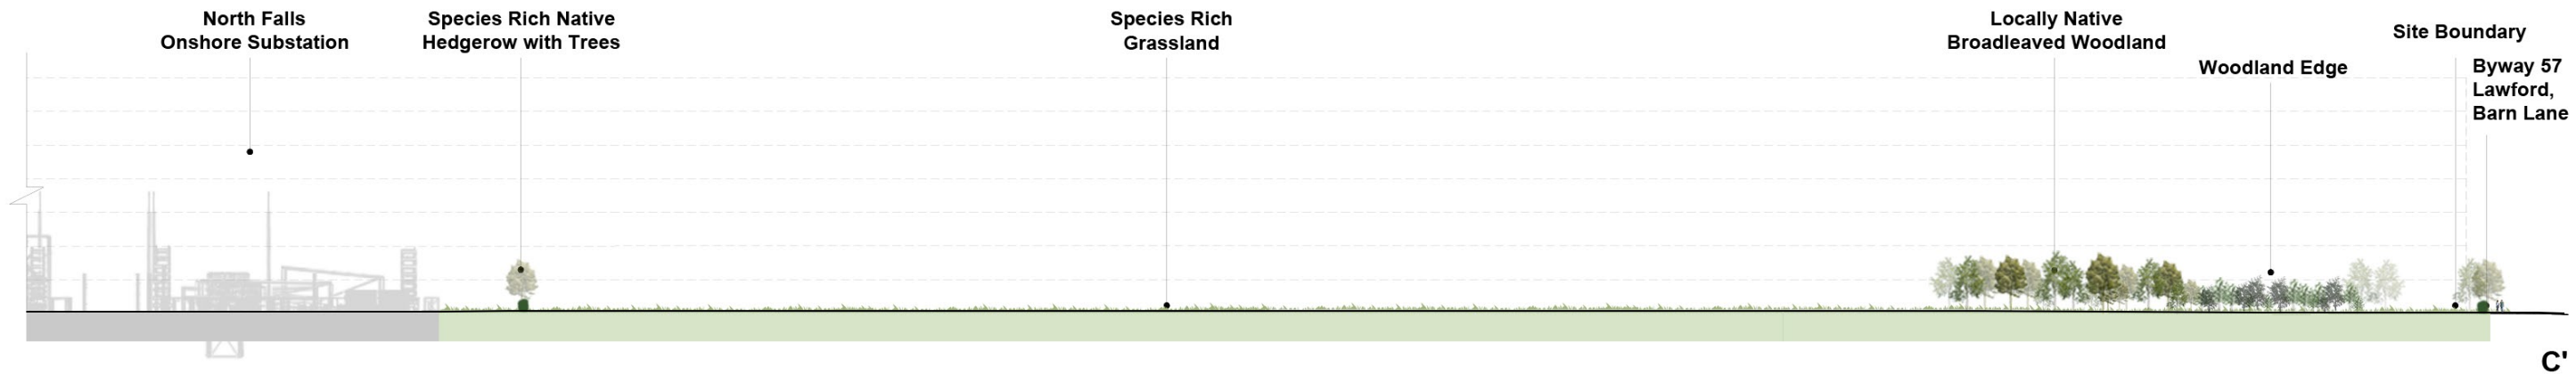


Year 10 after planting

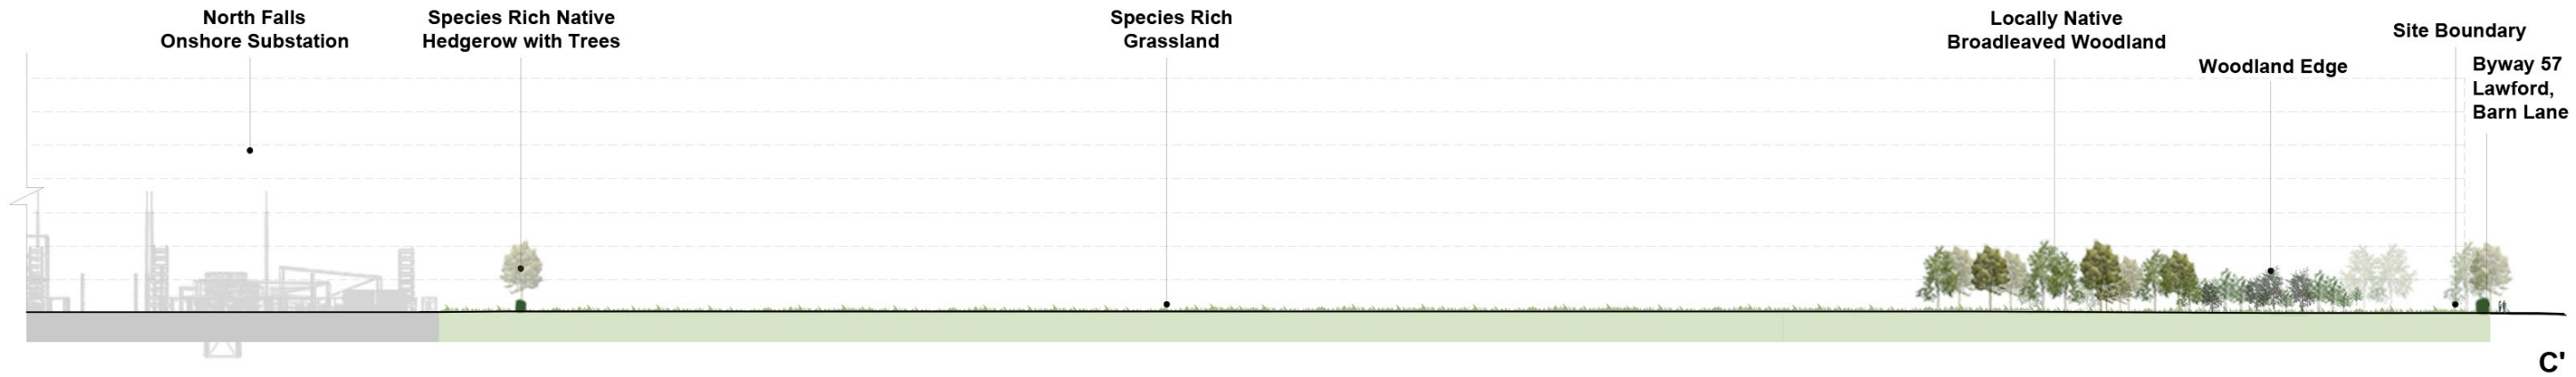

Year 15 after planting

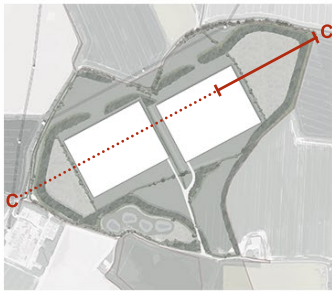

P08 08.05.25		Minor amendments to text		TJ	CO	CO	North Falls	
P09 07.04.25		Minor amendments to text		TJ	CO	CO	LUC Job Nr Scale @A1 Status	
P01 06.03.25		Final Issue		TJ	CO	CO	12155 1:500 S0	
Rev	Date	Description		DM	CHK	APP		
Scale 1:500								
								
Do not scale from this drawing								
All dimensions are to be verified on site								
© Drawing & design copyright LUC								
				Drawing Nr		12155-LUC-00-VS-L-0006		
						Rev P03		



NORTH FALLS

Offshore Wind Farm



HARNESSING THE POWER OF NORTH SEA WIND

North Falls Offshore Wind Farm Limited

A joint venture company owned equally by SSE Renewables and RWE.

To contact please email contact@northfallsoffshore.com