



SITE LOCATION PLAN

Drax Bioenergy with Carbon Capture and Storage

The Infrastructure Planning (Applications: Prescribed Forms and Procedure) Regulations, 2009 - Regulation 5(2)(o)

Document Reference Number: 2.1

Applicant: Drax Power Limited

PINS Reference: EN010120



REVISION: 01




DATE: May 2022

DOCUMENT OWNER: WSP UK Limited


AUTHOR: C. Hachmann

APPROVER: R. Makin

PUBLIC

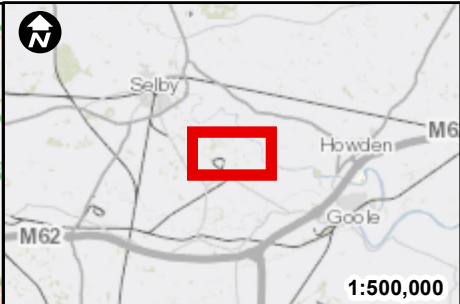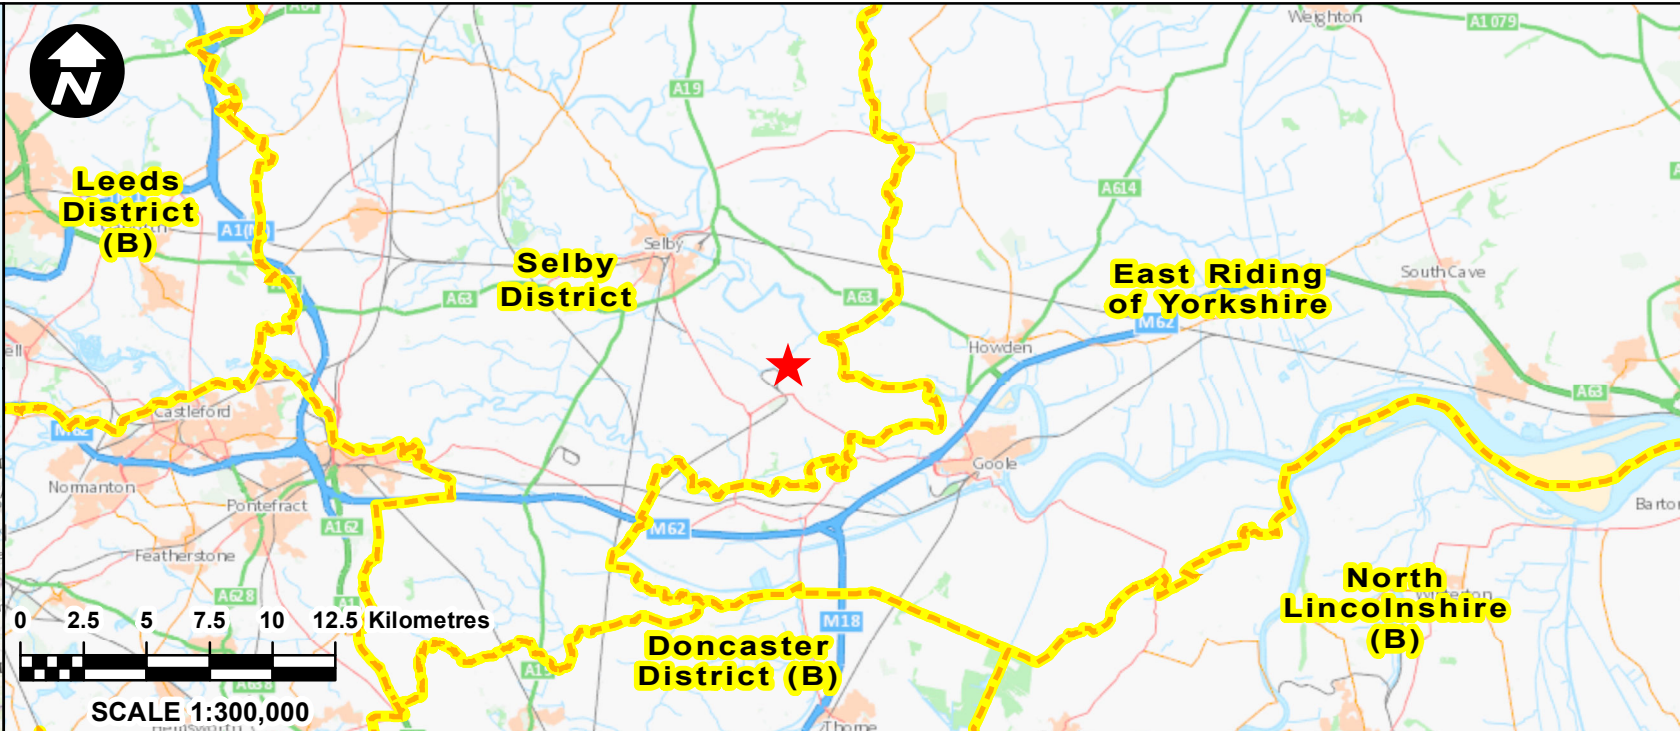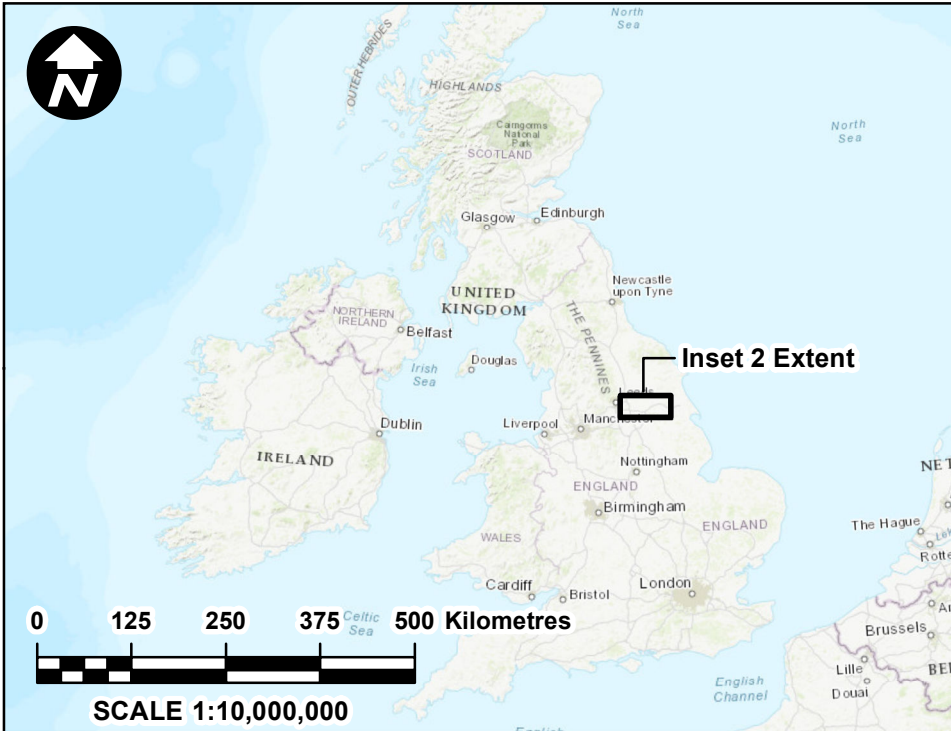

Key:
Order Limits

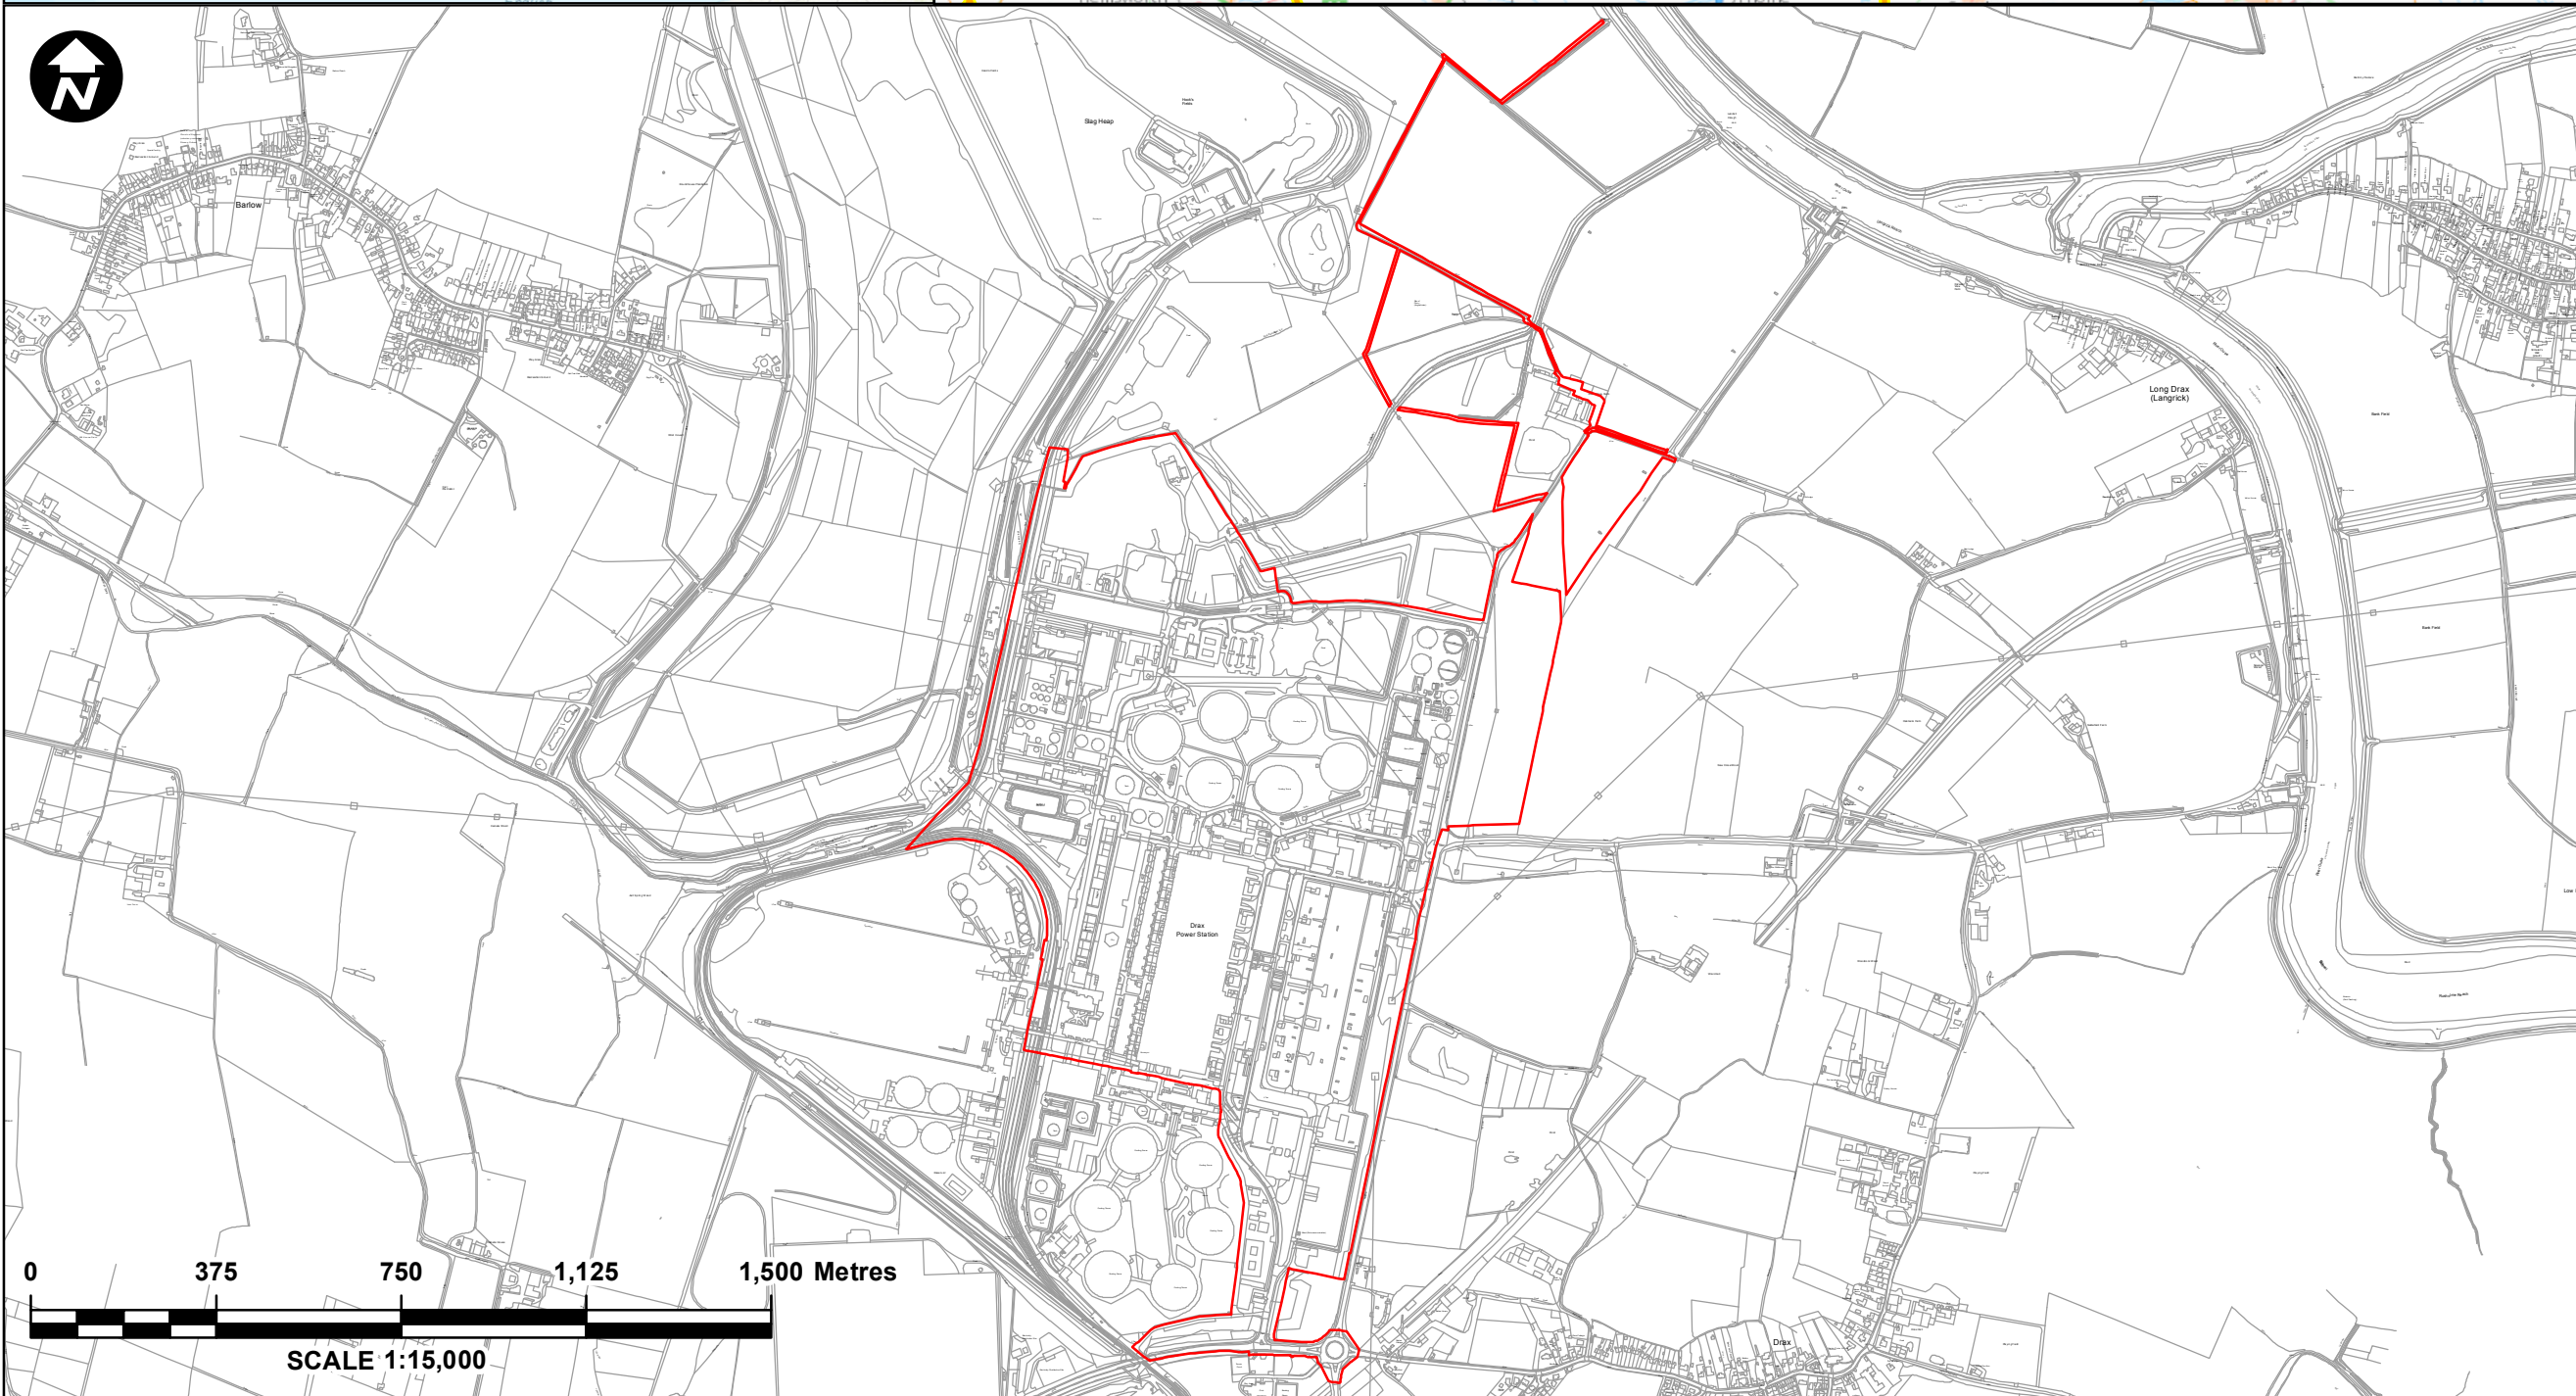

Infrastructure Planning (Applications:
Prescribed Forms and Procedure)
Regulations 2009 - Regulation 5(2)(o)

Mapping reproduced by permission of
Ordnance Survey on behalf of HMSO.
Contains OS data © Crown Copyright and
database right 2020



PROJECT TITLE
**DRAX BECCS
DCO**

DRAWING TITLE
SITE LOCATION PLAN

DRAWING STATUS
FOR ISSUE

DRAWN LH	CHECKED BS	APPROVED SO	AUTHORISED SW
-------------	---------------	----------------	------------------

SCALE @ A3 SIZE 1:15,000	DATE 10/05/2022	REVISION P01
-----------------------------	--------------------	-----------------

DRAWING NUMBER
EN010120-PA-SLP-2.1-Sheet1