



SITE LOCATION PLAN

Drax Bioenergy with Carbon Capture and Storage

The Infrastructure Planning (Applications: Prescribed Forms and Procedure) Regulations, 2009 - Regulation 5(2)(a)

Document Reference Number: 2.1

Applicant: Drax Power Limited

PINS Reference: EN010120



REVISION: 03




DATE: April 2023

DOCUMENT OWNER: WSP UK Limited


AUTHOR: B Smith

APPROVER: S Carroll

PUBLIC

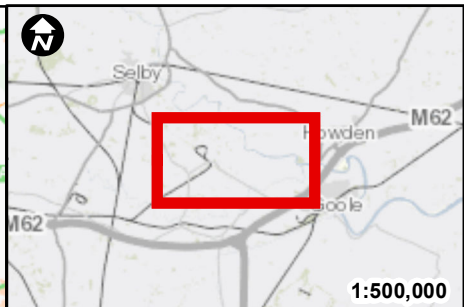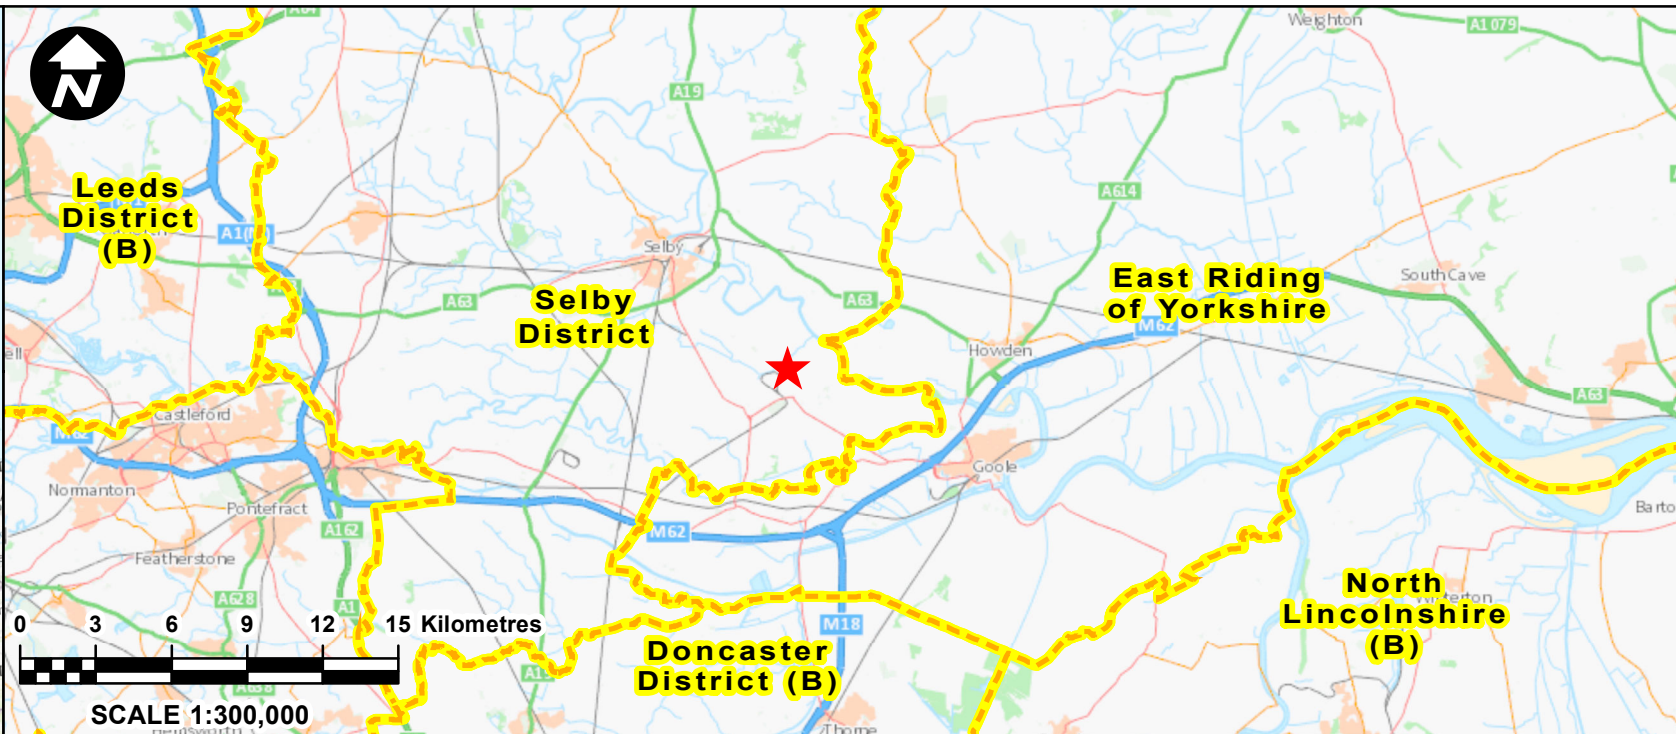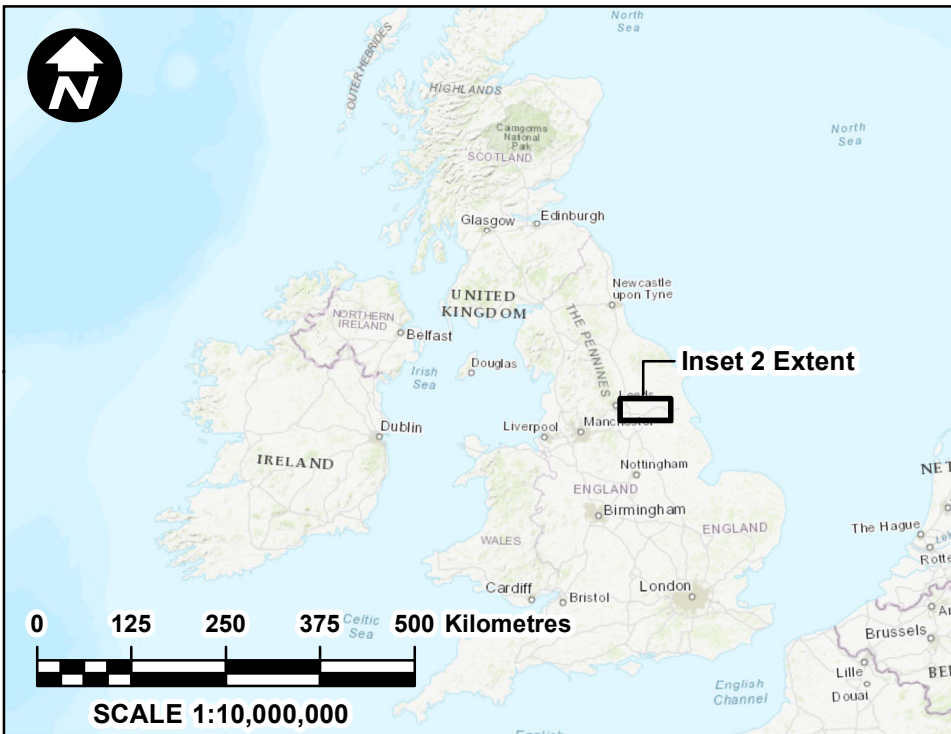

Key:
Order Limits

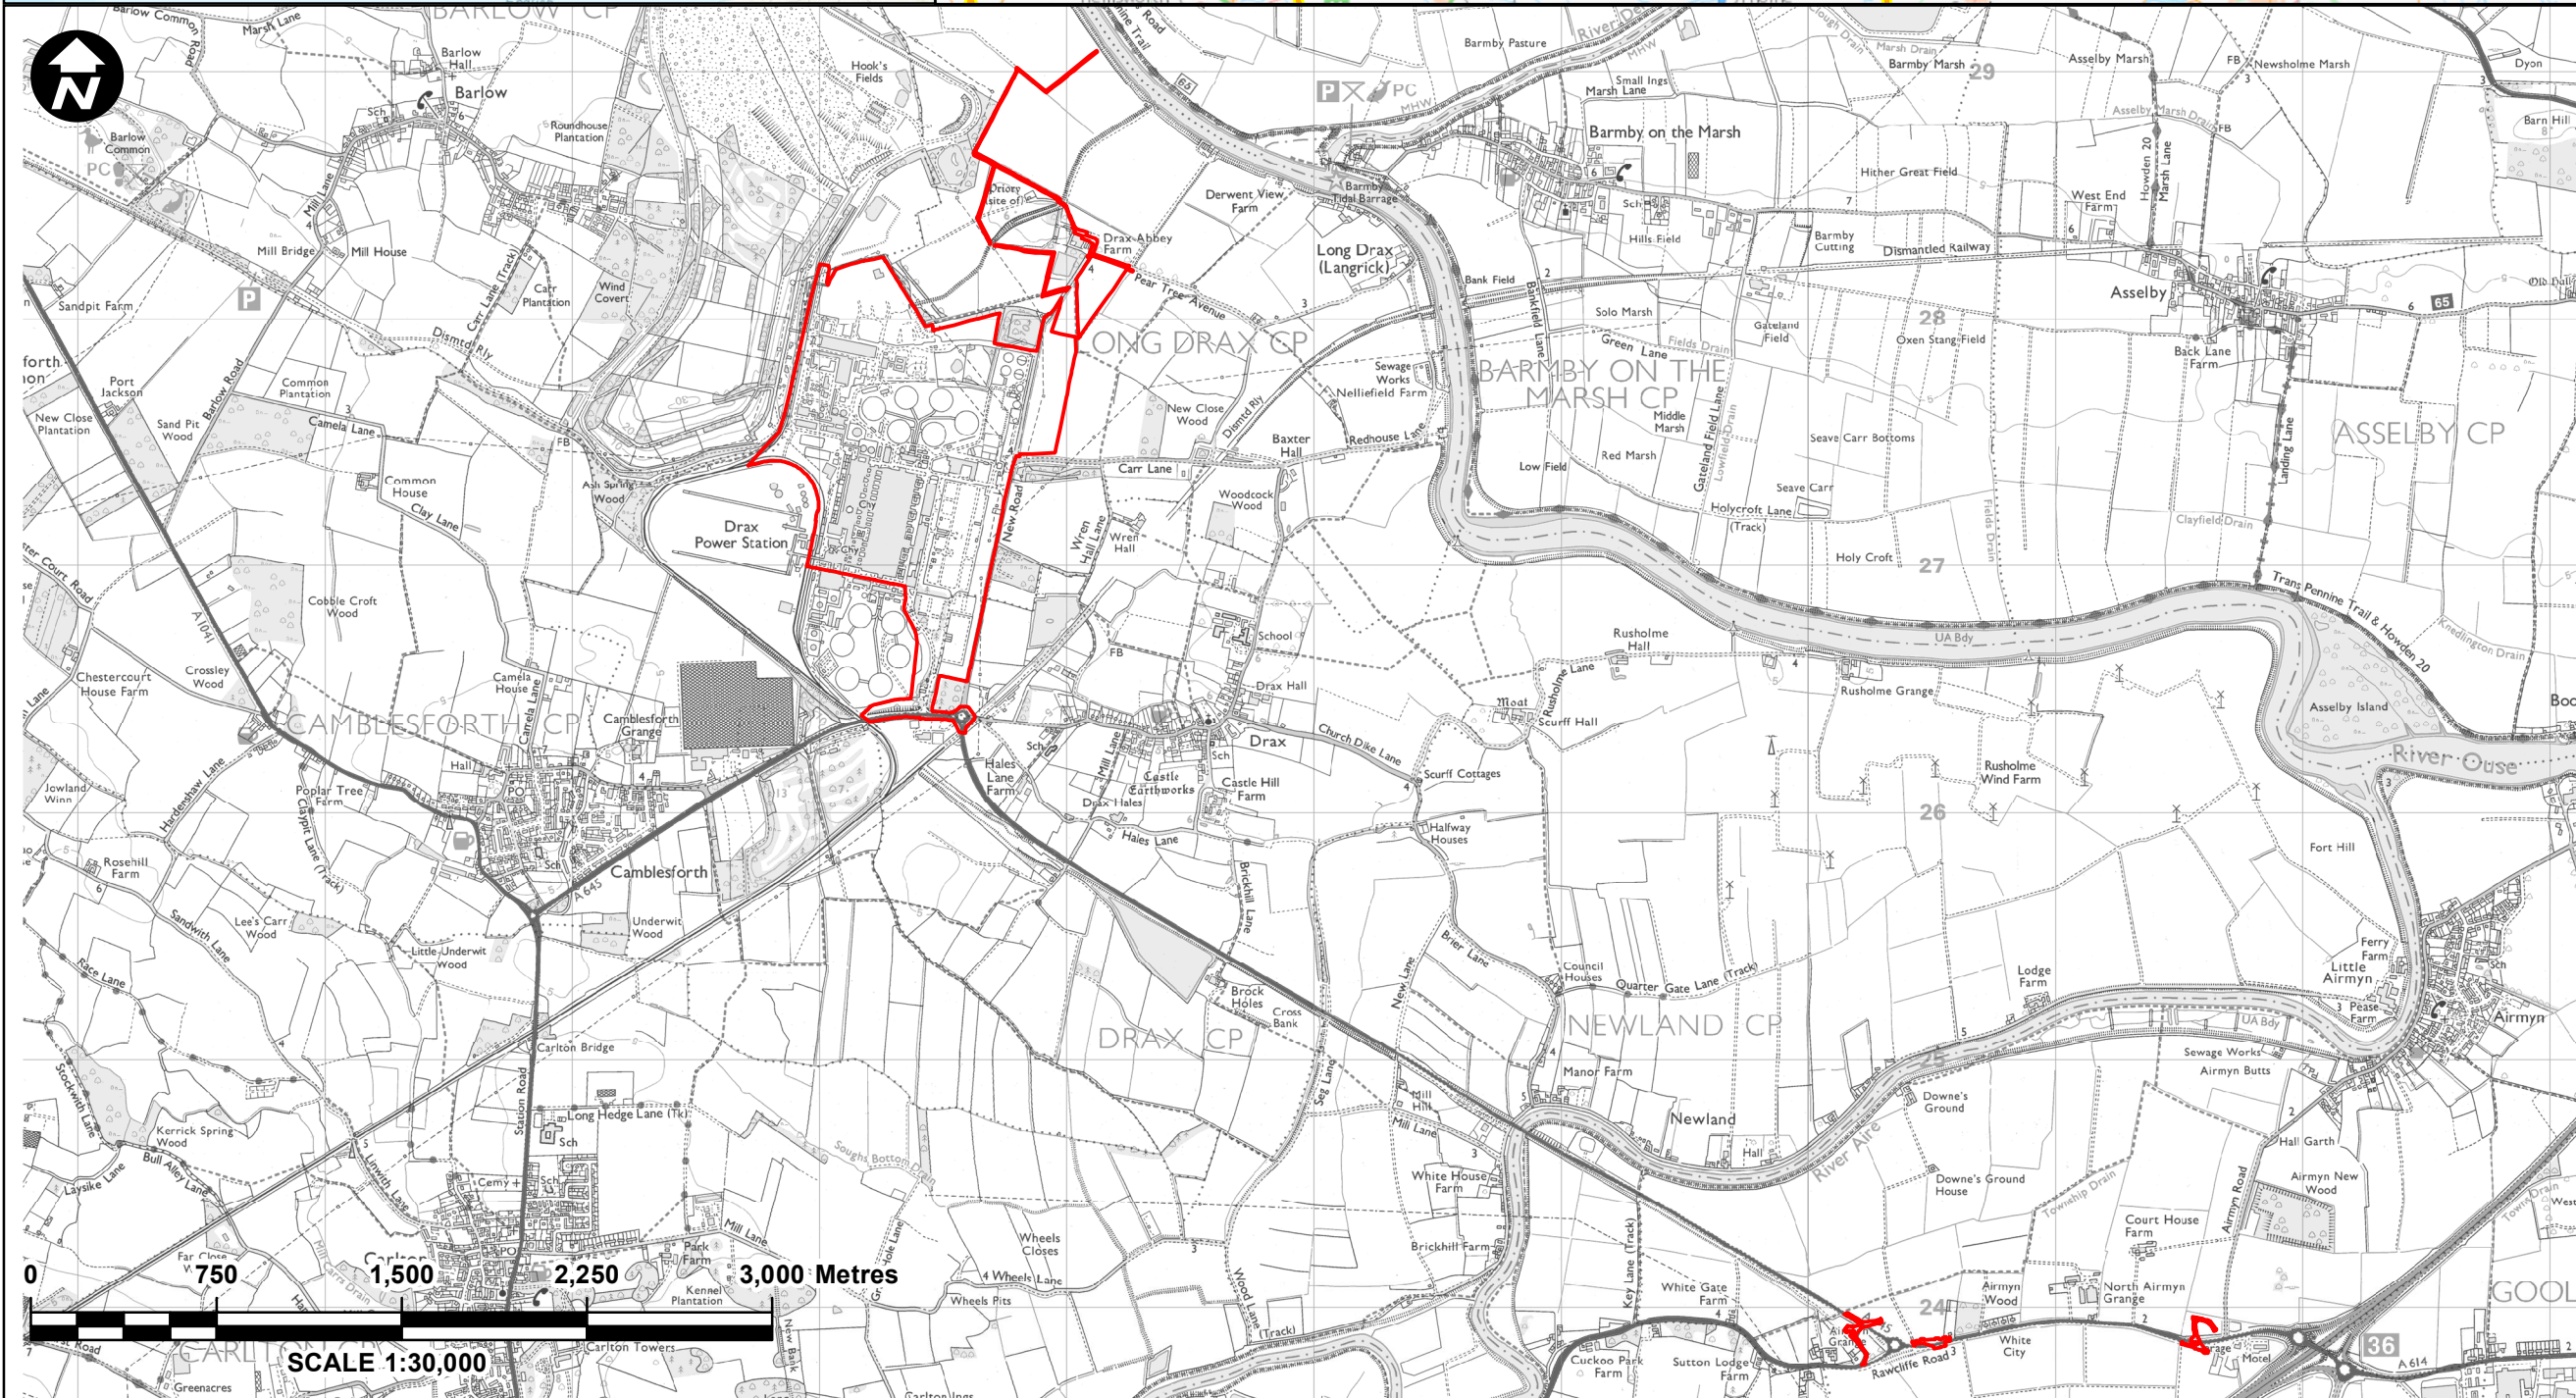

Infrastructure Planning (Applications:
Prescribed Forms and Procedure)
Regulations 2009 - Regulation 5(2)(o)

Mapping reproduced by permission of
Ordnance Survey on behalf of HMSO.
Contains OS data © Crown Copyright and
database right 2020



PROJECT TITLE
**DRAX BECCS
DCO**

DRAWING TITLE
SITE LOCATION PLAN

DRAWING STATUS
FOR ISSUE

DRAWN	CHECKED	APPROVED	AUTHORISED
CB	BS	RG	SC

SCALE @ A3 SIZE	DATE	REVISION
1:30,000	18/04/2023	P03

DRAWING NUMBER
EN010120-PA-LP-2.1-Sheet1