




Eastern
Elevation

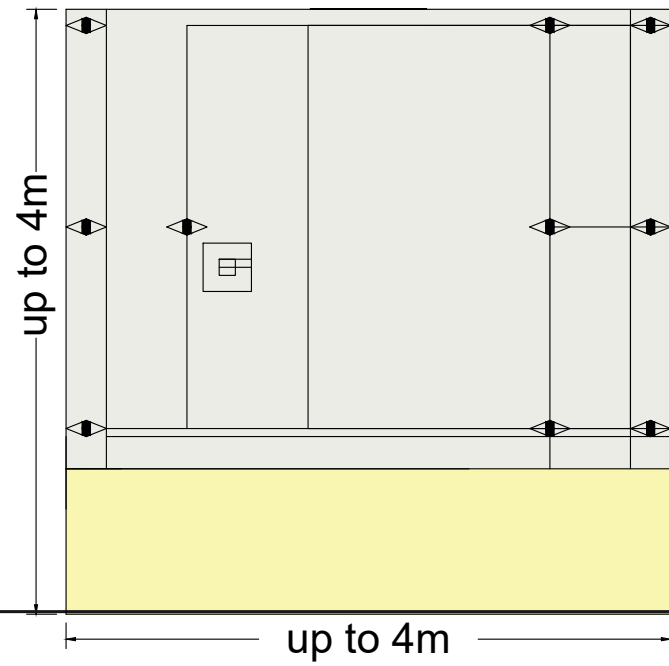


Western
Elevation

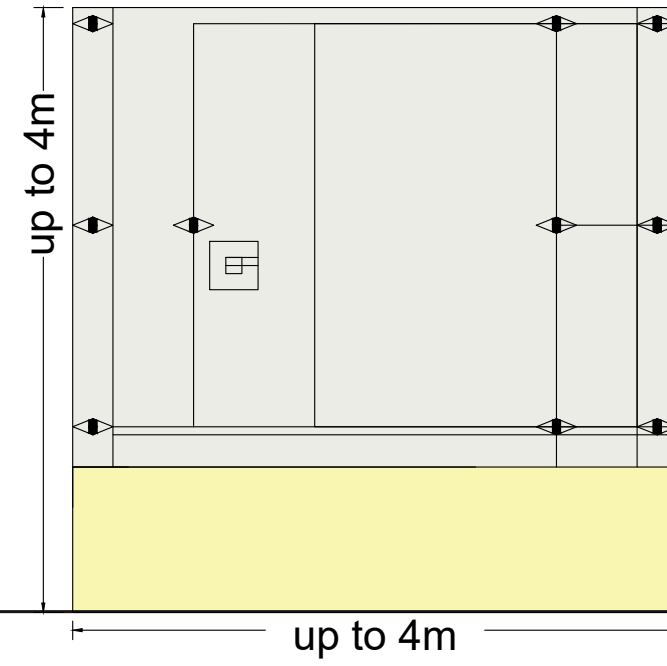

Northern
Elevation

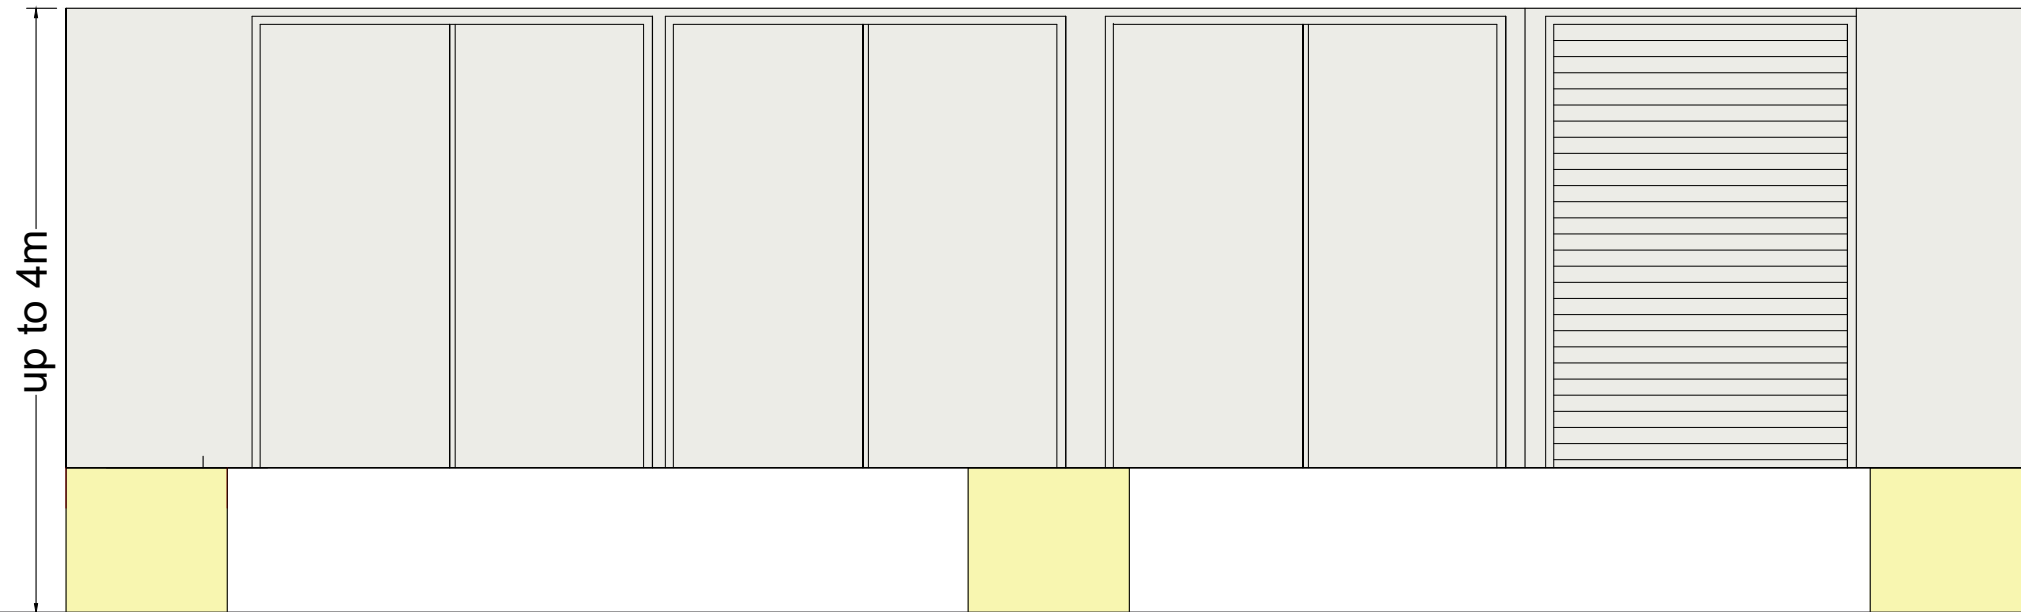

Southern
Elevation

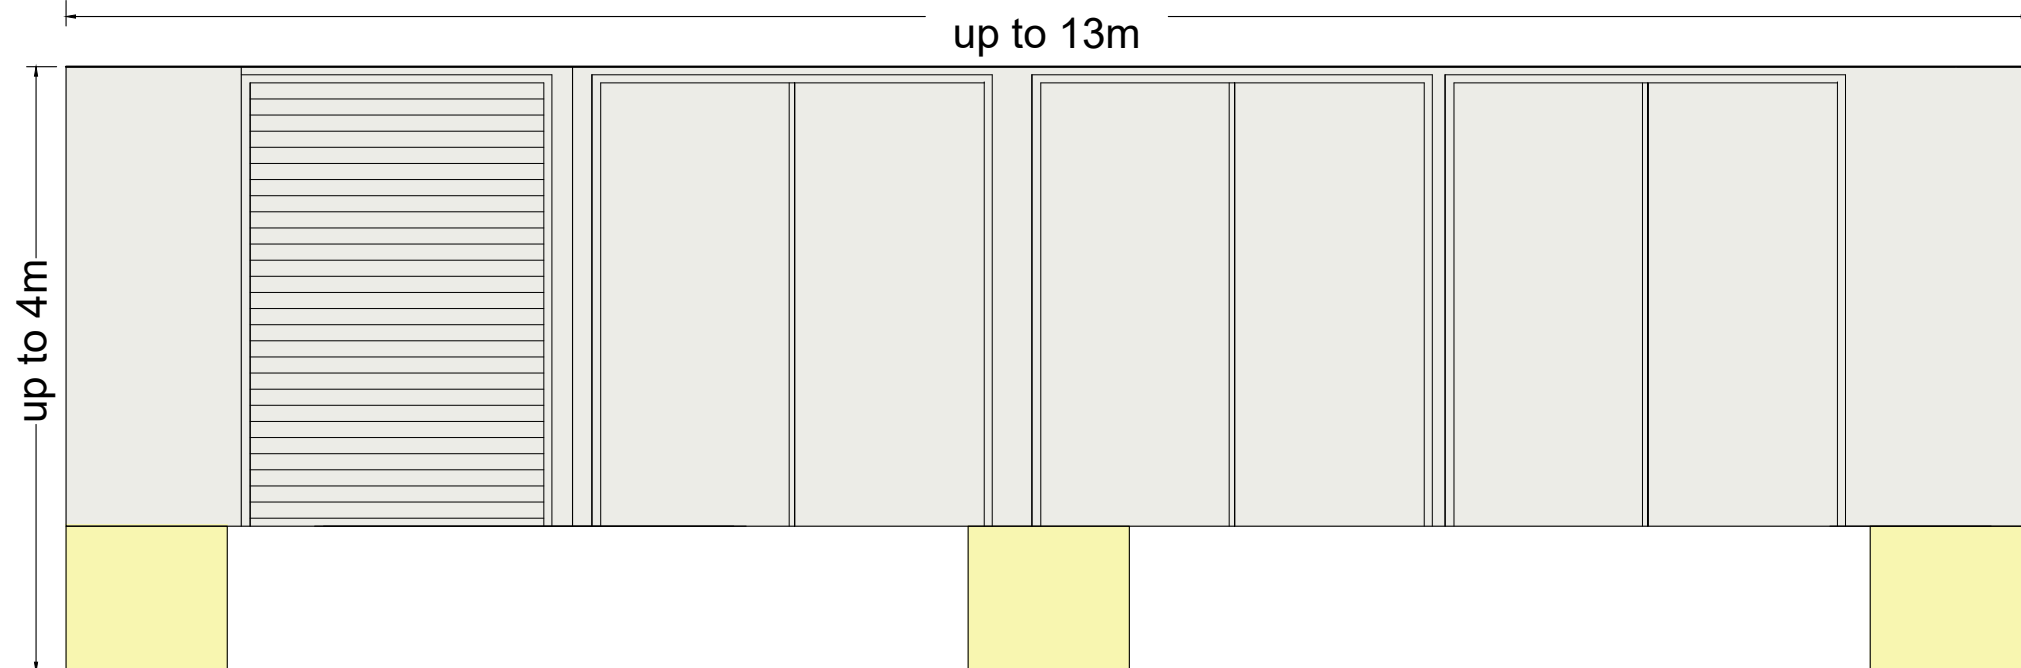

up to 13m

up to 13m

NOTES: Plan is indicative and subject to detailed design.
The infrastructure within the plan represents a worst-case scenario in terms of scale and design and has been accordingly assessed within the ES documentation

DCO Document Reference: 6.2.4
APFP Regulation: (5)(2)(o)

Figure 4.5
Inverter, Transformer Station



0m 2m

Scale: 1: 50 @ A3

Drawn by:

MW

Checked by:

Approved by:

Ref: 6945_T0093_01

Date: January 2023

