


Z:\7863_NSP_SOLAR_FARM_CONFIDENTIAL\GIS\PROJECTS\FIGURES\7863_SK_607_CONCEPT PLAN.MXD

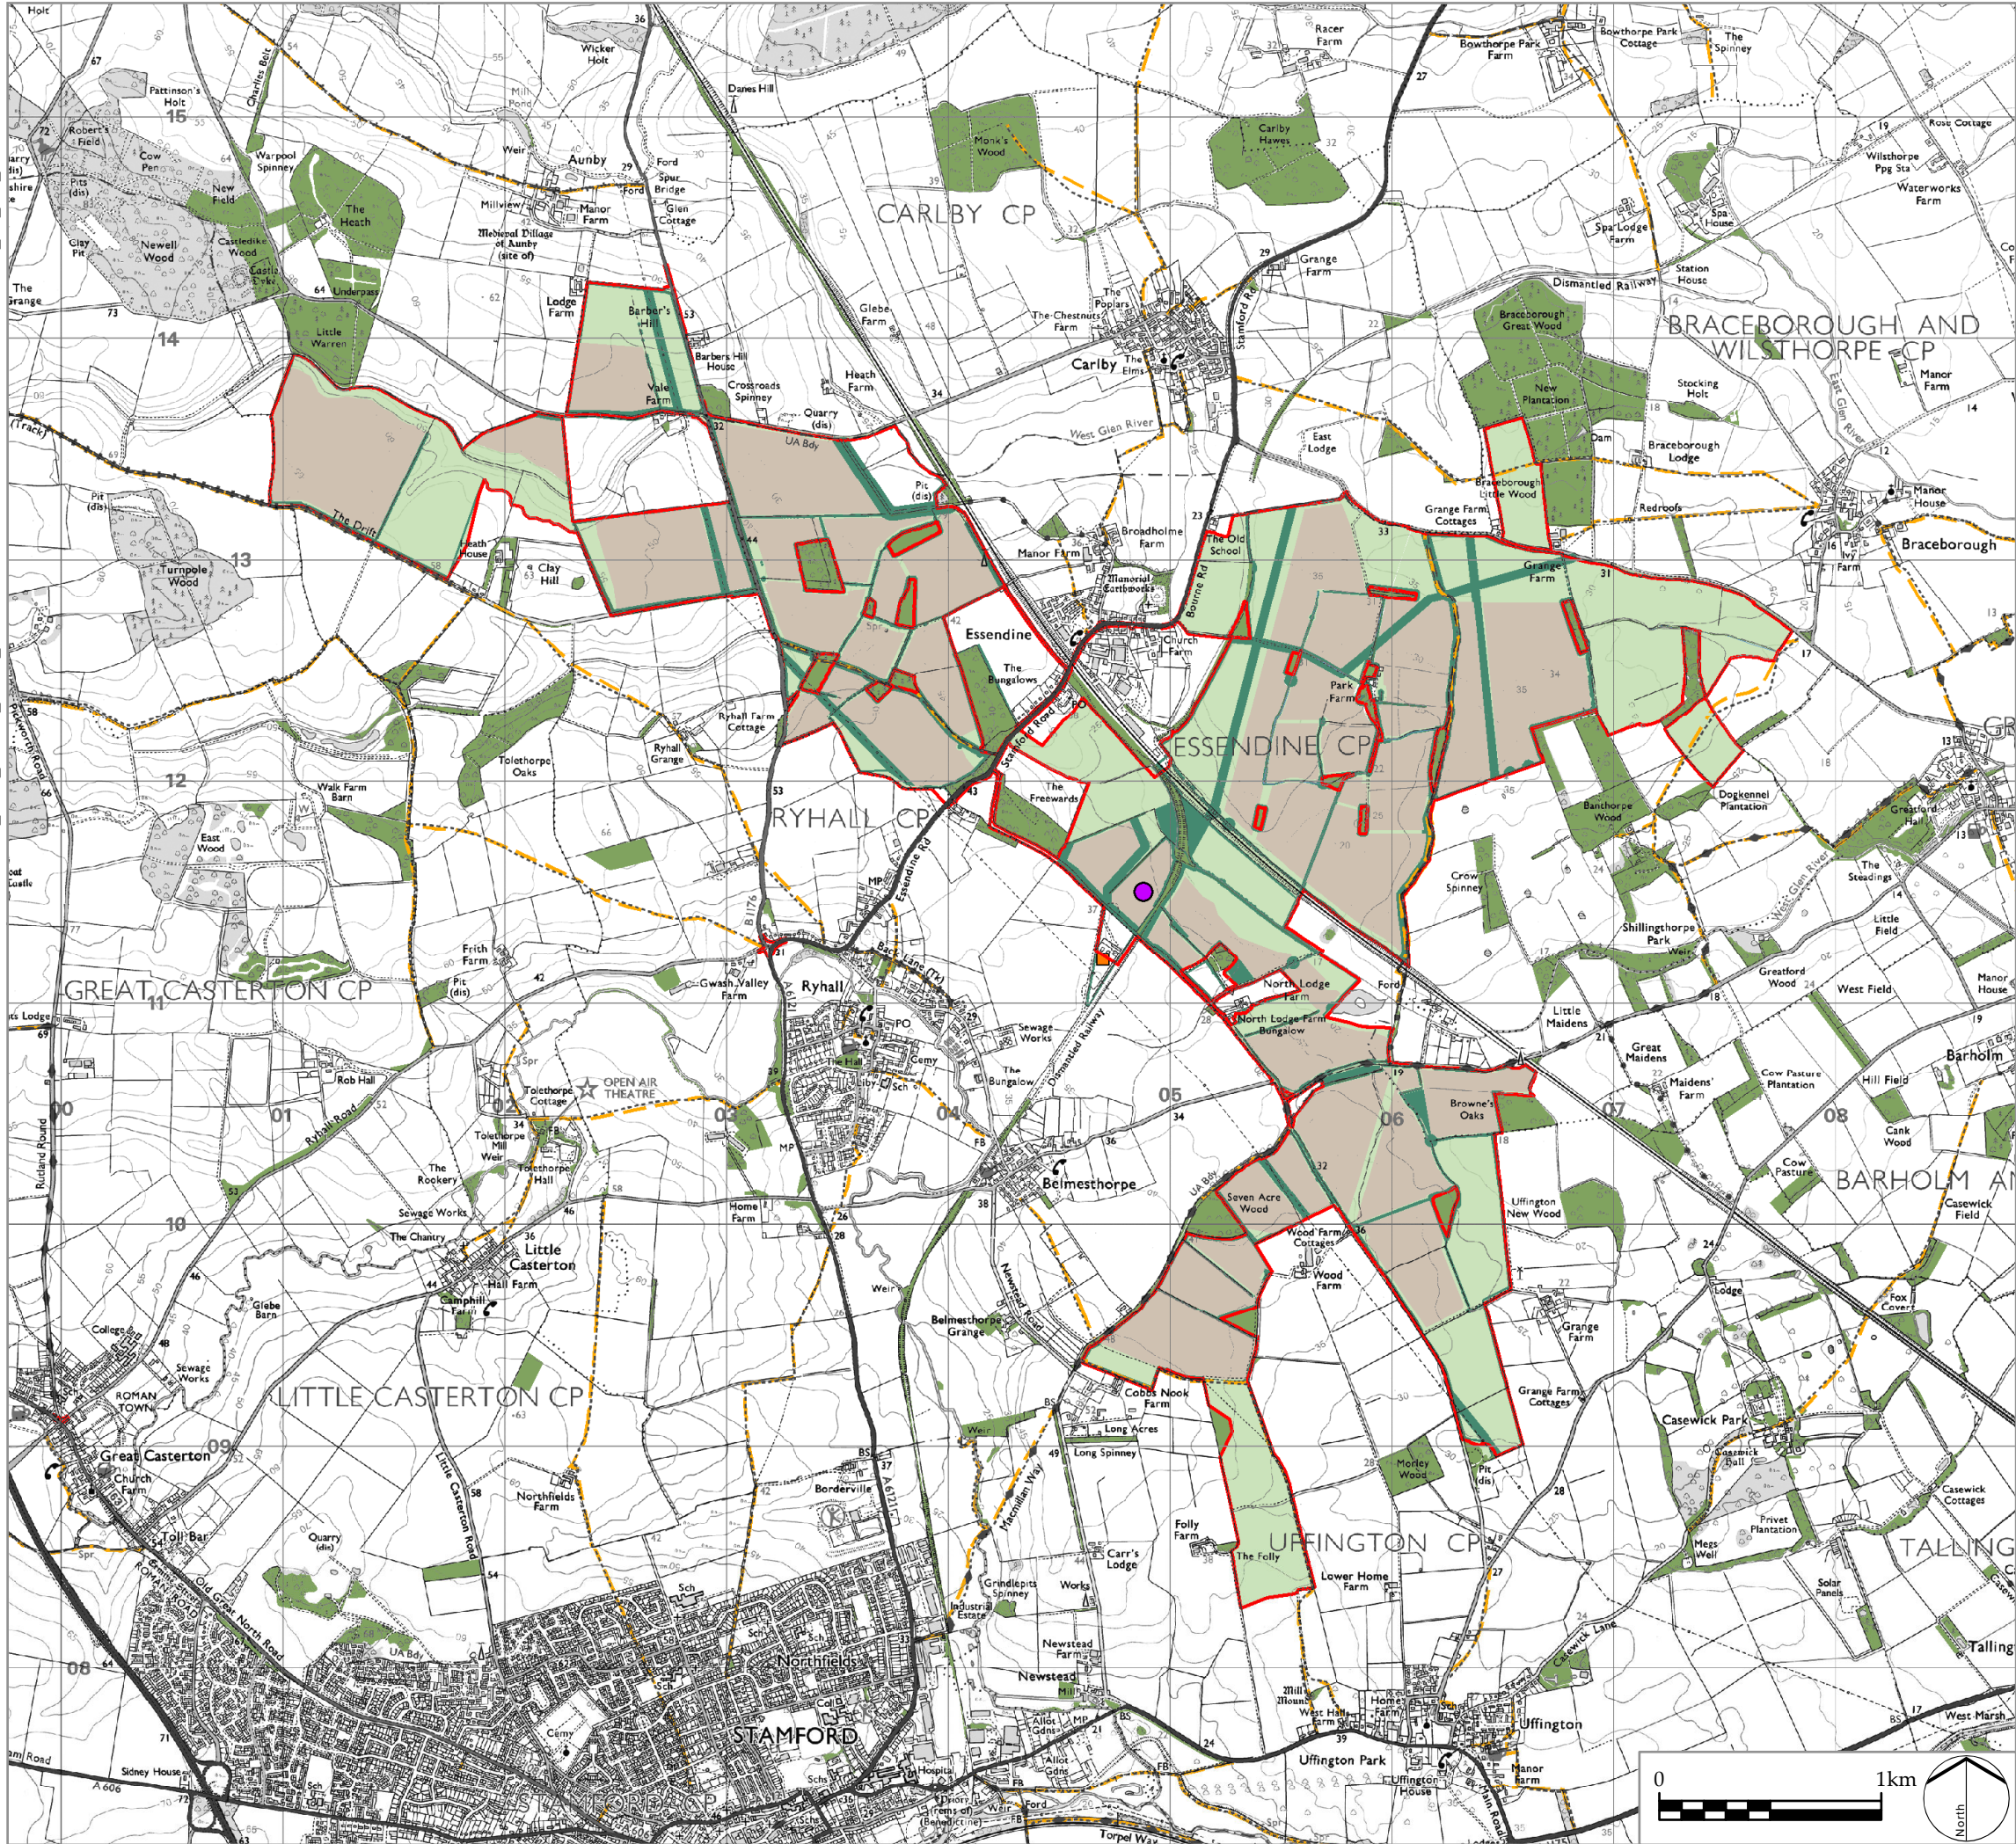

Infrastructure Planning (Applications:
Prescribed Forms and Procedure) Regulations 2009
APFP Regulation: 5(2)(a)

PINS REFERENCE NUMBER
EN010127

LEGEND

Site Features

- Order limits
 - National Grid Ryhall Substation
 - Public Right of Way
 - Woodland, hedgerows, trees, field boundaries and ditches
- Concept Masterplan Proposals
- Solar PV Site
 - Mitigation and Enhancement Areas
 - Offsets to woodland, trees, hedgerows, ditches, utilities and Public Rights of Way
 - Onsite Substation

P0 DCO Submission
REV. DESCRIPTION

RP 06/11/22
APP. DATE



PROJECT TITLE
MALLARD PASS SOLAR FARM

DRAWING TITLE
Figure 4.3: Concept Masterplan

ISSUED BY	Oxford	T: 01865 887050
DATE	Nov 2022	DRAWN AG
SCALE @A3	1:30,000	CHECKED RP
STATUS	Final	APPROVED RP

DWG. NO. 7863_SK_607 REV: P0

No dimensions are to be scaled from this drawing.
All dimensions are to be checked on site.
Area measurements for indicative purposes only.

© LDA Design Consulting Ltd. Quality Assured to BS EN ISO 9001 : 2015

Sources: Ordnance Survey