


Z:\7863_NSIP_SOLAR_FARM_CONFIDENTIAL\8GIS\PROJECTS\FIGURES\CH 5.5.3.MXD

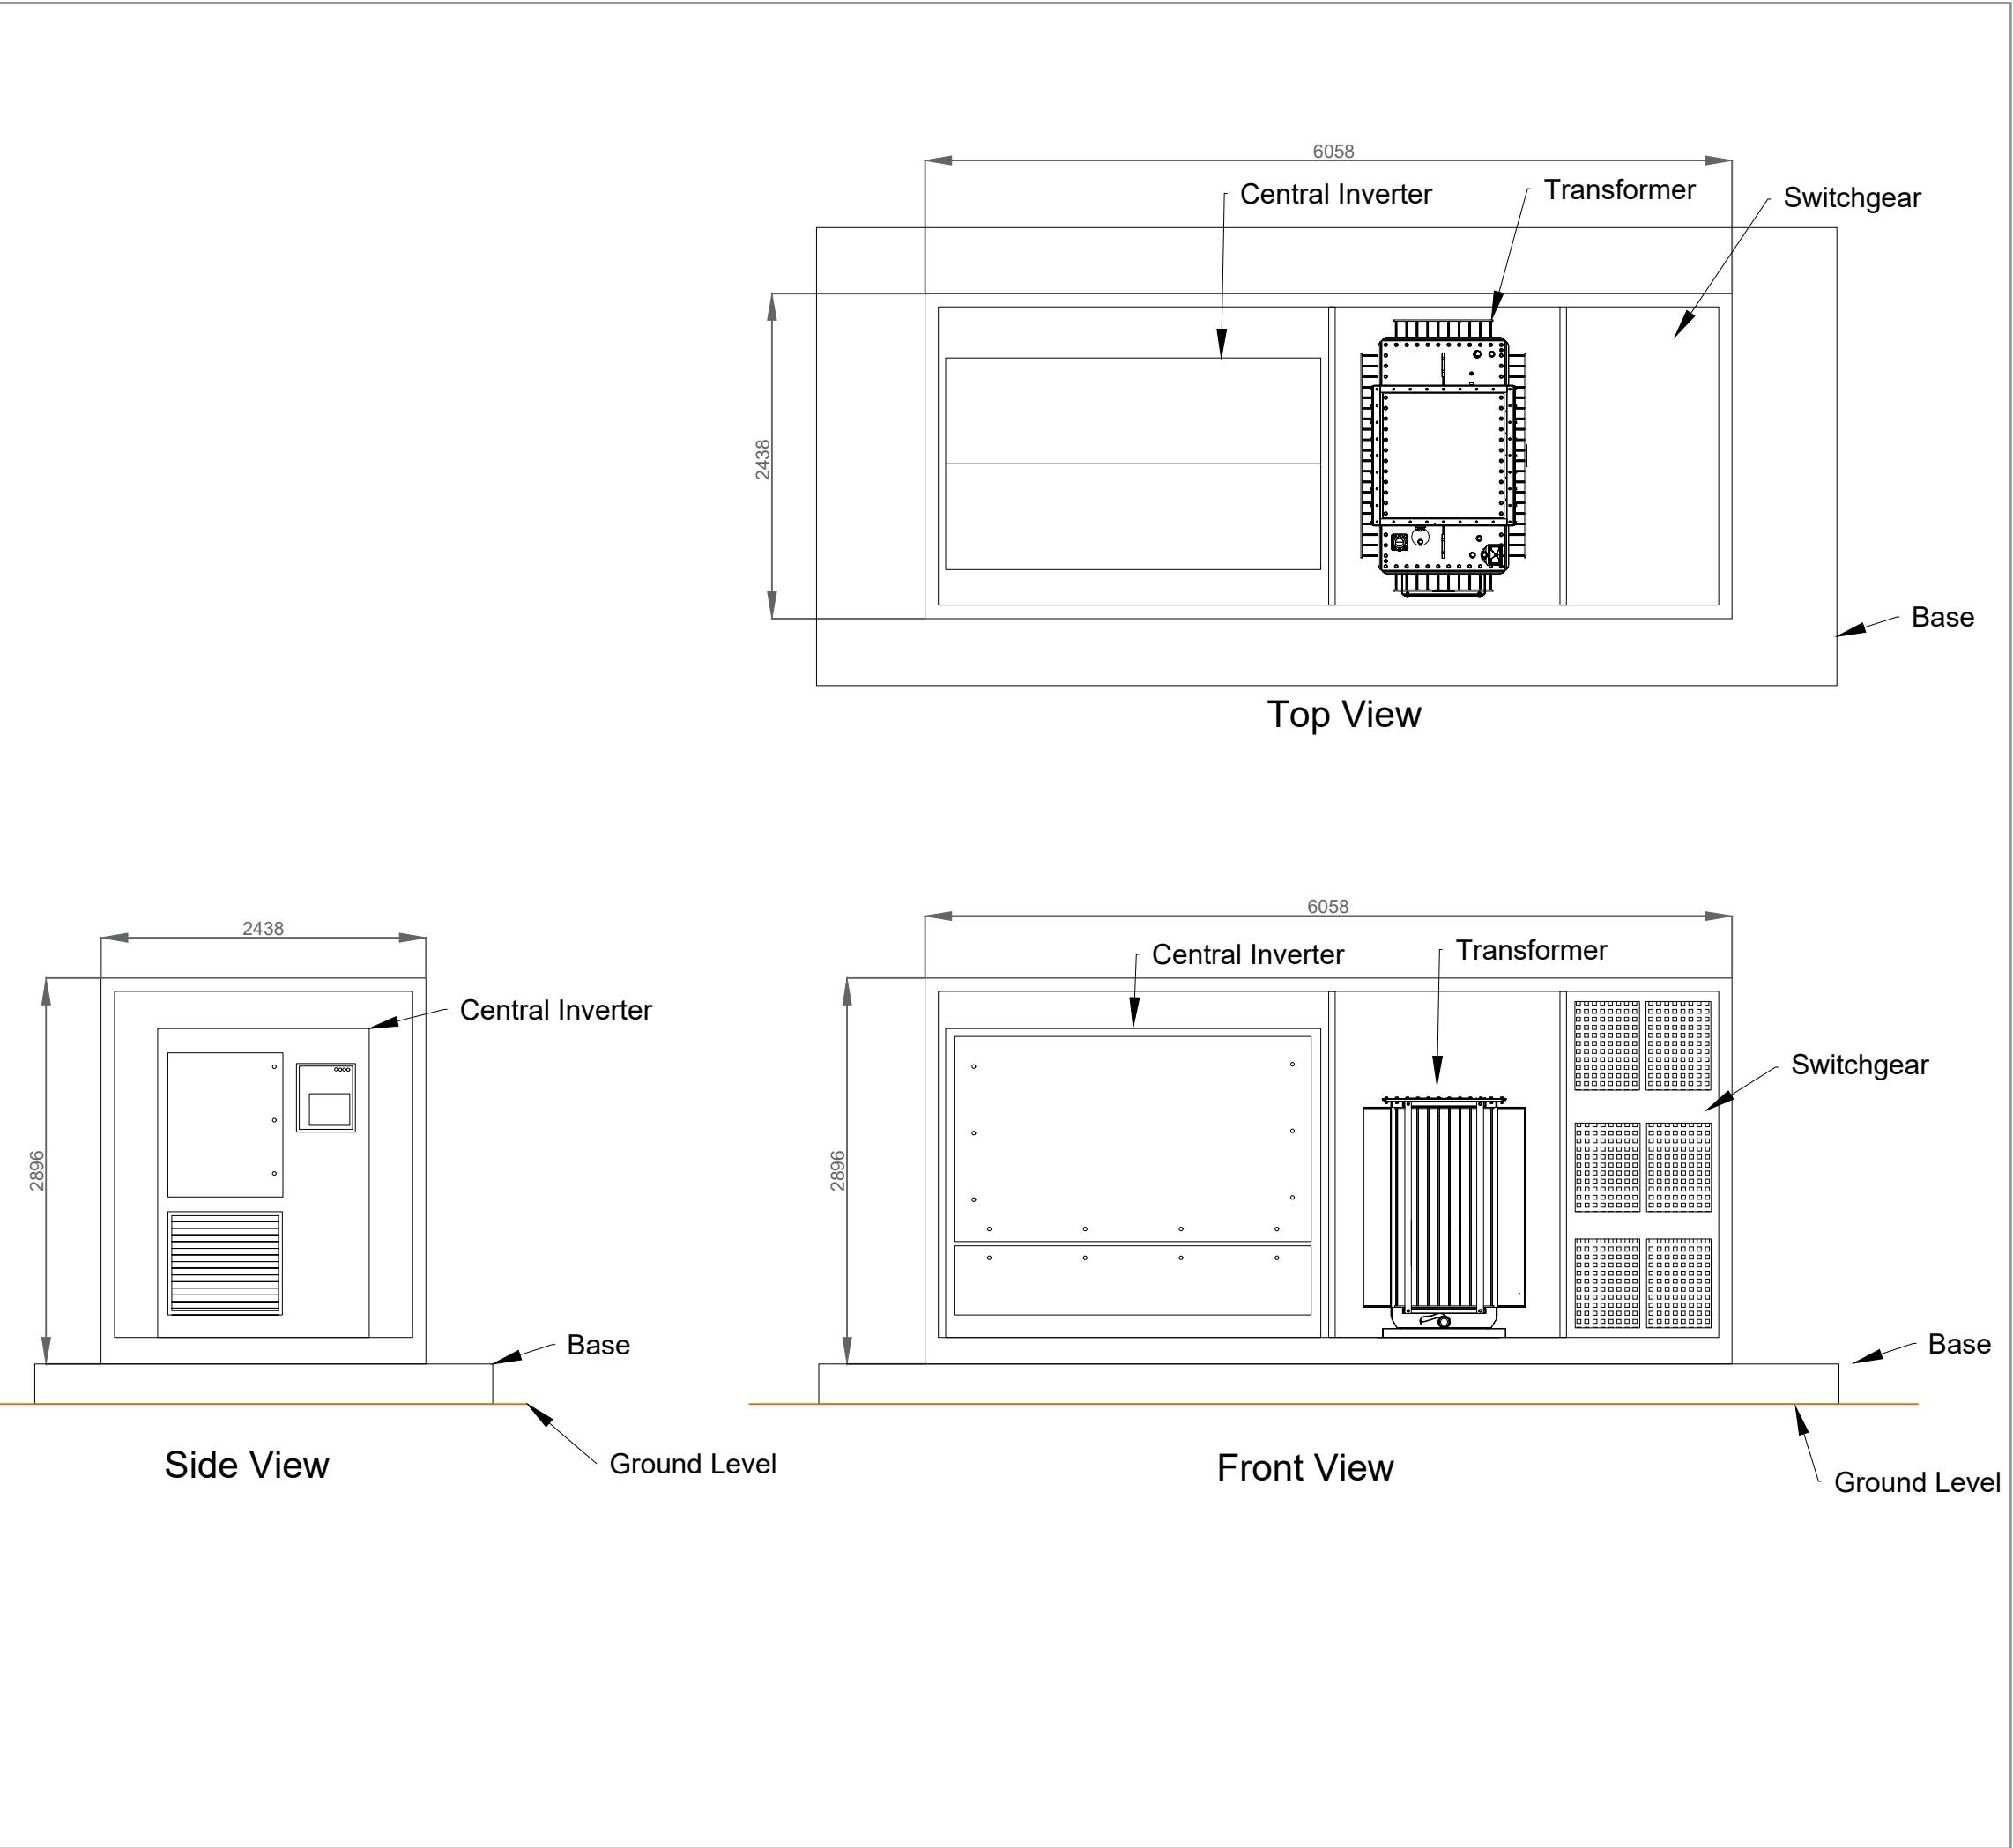

Infrastructure Planning (Applications:
Prescribed Forms and Procedure) Regulations 2009
APFP Regulation: 5(2)(a)

PINS REFERENCE NUMBER
EN010127

Dimensions in mm

P0 DCO Submission
REV. DESCRIPTION

RP 22/11/22
APP. DATE



PROJECT TITLE
MALLARD PASS SOLAR FARM

DRAWING TITLE
Figure 5.3a: Illustrative Elevations of Container Solar Station

ISSUED BY	Oxford	T: 01865 887050
DATE	Nov 2022	DRAWN SA
SCALE @A3	Not to Scale	CHECKED BC
STATUS	Final	APPROVED KS

DWG. NO. Figure 5.3a REV: P0

No dimensions are to be scaled from this drawing.
All dimensions are to be checked on site.
Area measurements for indicative purposes only.

© LDA Design Consulting Ltd. Quality Assured to BS EN ISO 9001 : 2015

Sources: Ordnance Survey