


Note: Dimensions in mm

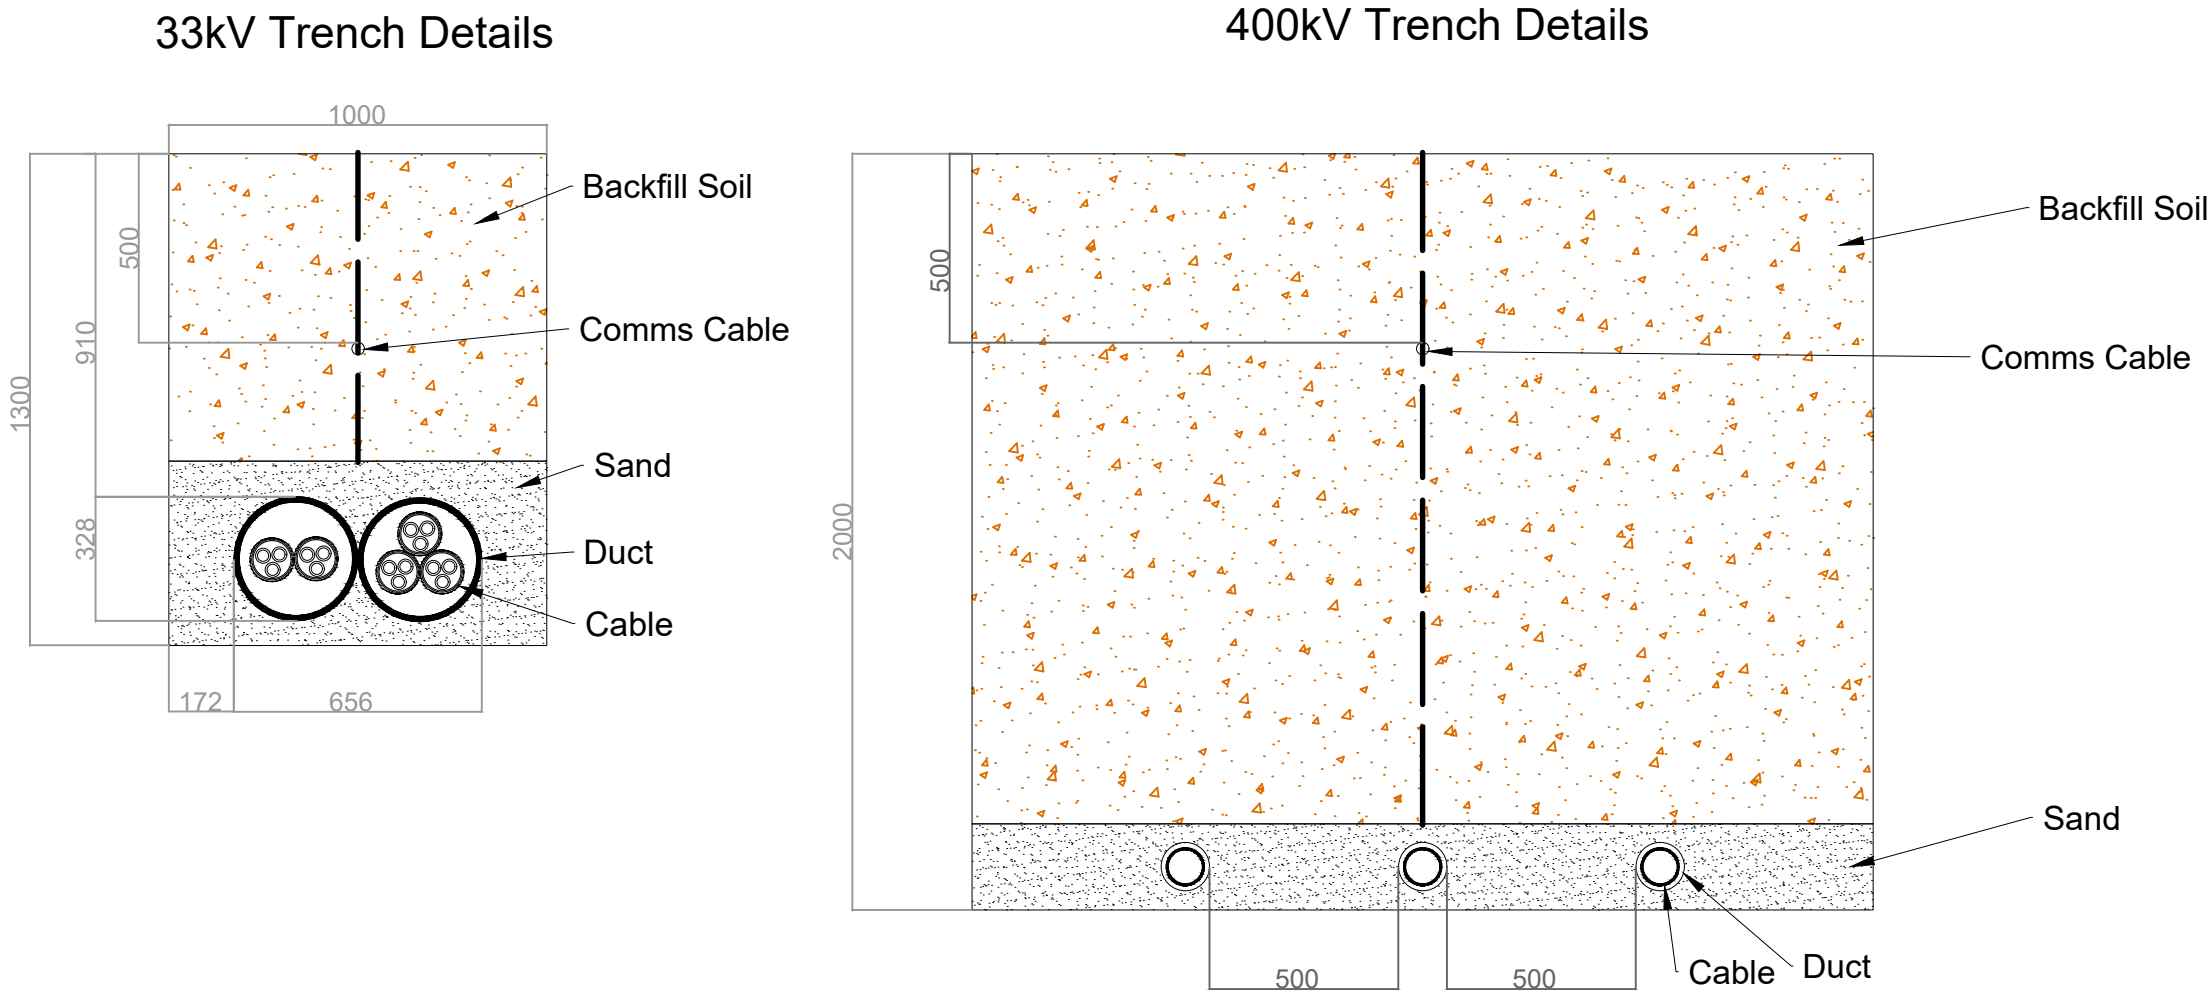

P0 DCO Submission  
REV. DESCRIPTION

RP 22/11/22  
APP. DATE



PROJECT TITLE  
MALLARD PASS SOLAR FARM

DRAWING TITLE  
Figure 5.6: Illustrative Cable Trench Section

ISSUED BY	Oxford	T: 01865 887050
DATE	Nov 2022	DRAWN SA
SCALE @A3	1:20	CHECKED BC
STATUS	Final	APPROVED KS

DWG. NO. Figure 5.6 REV: P0

No dimensions are to be scaled from this drawing.  
All dimensions are to be checked on site.  
Area measurements for indicative purposes only.

© LDA Design Consulting Ltd. Quality Assured to BS EN ISO 9001 : 2015

Sources: Ordnance Survey