



EAST PARK ENERGY

East Park Energy

EN010141

Land and Crown Land Plan

Document Reference: EN010141/DR/2.2

Infrastructure Planning (Applications: Prescribed Forms and Procedure) Regulations 2009: Regulation 5(2)(i) and 5(2)(n)

March 2026

Version P03

EAST PARK ENERGY

Planning Act 2008

Infrastructure Planning (Applications: Prescribed
Forms and Procedure) Regulations 2009

Land and Crown Land Plan

APFP Regulation Reference:	Regulation 5(2)(i) and 5(2)(n)
Planning Inspectorate Scheme Reference:	EN010141
Application Document Number:	EN010141/DR/2.2
Author:	WSP

Version	Date	Status
P01	September 2025	DCO Submission
P02	November 2025	S51 Response - Post Submission
P03	March 2026	Procedural Deadline A

© AXIS P.E.D. Ltd 2025. All rights reserved.

This document and its accompanying documents contain information which is confidential and is intended only for the use of the client. If you are not one of the intended recipients any disclosure, copying, distribution or action taken in reliance on the contents of the information is strictly prohibited.

Unless expressly agreed, any reproduction of material from this document must be requested and authorised in writing from AXIS P.E.D. Ltd. Authorised reproduction of material must include all copyright and proprietary notices in the same form and manner as the original and must not be modified in any way. Acknowledgement of the source of the material must also be included in all reference

1. ALL DIMENSIONS IN METERS UNLESS STATED OTHERWISE.
2. DO NOT SCALE FROM THIS DRAWING USE ONLY FIGURED DIMENSIONS.
3. THE PROPOSED WORKS SHOWN ARE ILLUSTRATIVE ONLY AND WILL BE SUBJECT TO CHANGE AS PART OF DETAILED DESIGN DEVELOPMENT. ANY CHANGES WILL BE LIMITED TO BEING WITHIN THE ORDER LIMITS AND ANY OTHER CONSTRAINTS INCLUDED IN THE DEVELOPMENT CONSENT ORDER.
4. THESE LAND PLANS SHOULD BE READ IN CONJUNCTION WITH OTHER PLANS AND DOCUMENTS IN THE DEVELOPMENT CONSENT ORDER IN PARTICULAR THE BOOK OF REFERENCE [EN010141/DR/4.3] AND THE STATEMENT OF REASONS [EN010141/DR/4.1].

© Crown copyright and database rights 2025, Ordnance Survey AC000808122

© Crown copyright material is reproduced with the permission of Land Registry under delegated authority from the controller of HMSO.

This material may not be copied, distributed, sold or published without the formal permission of Land Registry.

May contain public sector information licensed under the Open Government Licence v3.0.

ISSUE/REVISION

I/R	DATE	DESCRIPTION
02	10/03/2026	PRELIMINARY MEETING
01	12/11/2025	SS1 Response - Post Submission
00	03/10/2025	FOR DCO APPLICATION

Key

- Order Limits
- Acquisition of Rights
- Temporary Use
- Crown Land within Order Land - Acquisition of Rights (excluding all interests of the Crown)
- Crown Land within Order Land - Temporary Use (excluding all interests of the Crown)

Scale

Original Size (A1) 1:18,000 @ A1

Purpose of Issue

DCO APPLICATION

Project Number

EN01041

Reference Number

EN01041/DR/2.2

Sheet Title


2.2 LAND AND CROWN LAND PLANS IN ACCORDANCE WITH REGULATION 5(2)(i) and 5(2)(n) OF THE INFRASTRUCTURE PLANNING (APPLICATIONS: PRESCRIBED FORMS AND PROCEDURE REGULATIONS 2009)

Sheet Number

Keyplan

Scale: 1:18,000

Rev: 02

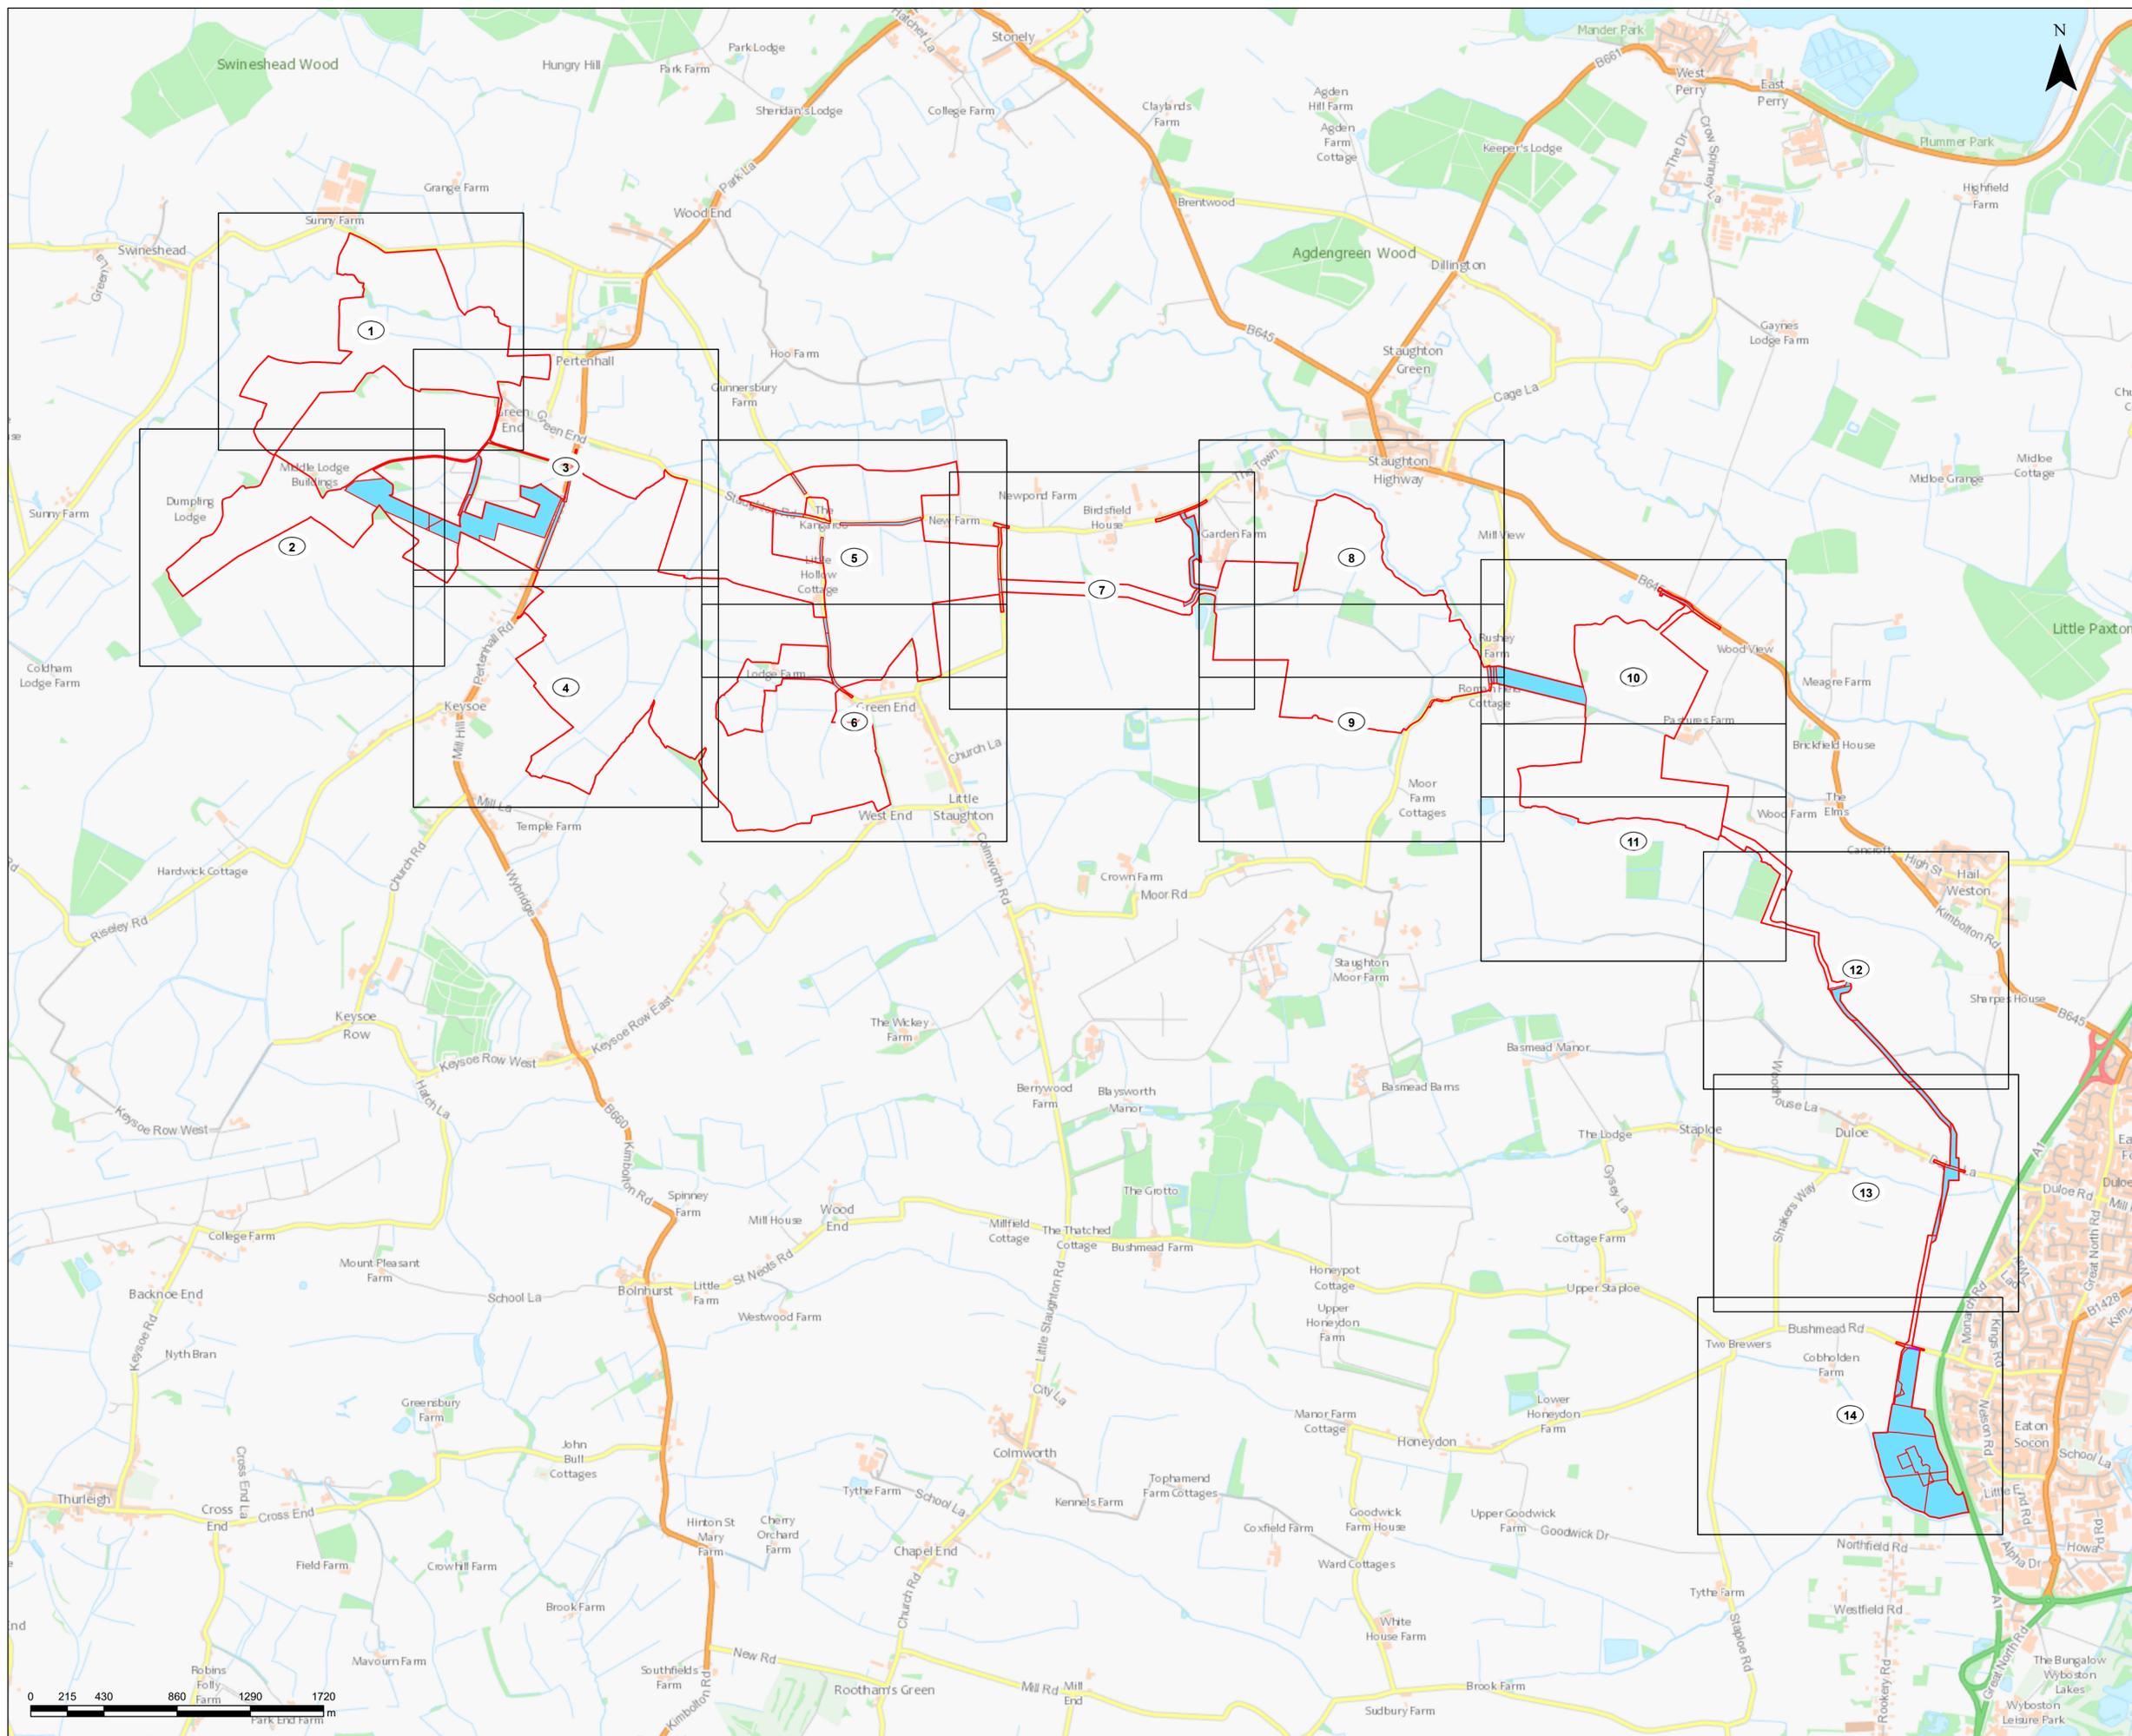



Project

EAST PARK ENERGY PROJECT

Client

BROCKWELL STORAGE AND SOLAR

Consultant

WSP Ltd
70 Chancery Lane
London
WC2A 1AF
United Kingdom
Tel +44 (0)20 7314 5000
www.wsp.com

Notes

1. ALL DIMENSIONS IN METERS UNLESS STATED OTHERWISE.
2. DO NOT SCALE FROM THIS DRAWING USE ONLY FIGURED DIMENSIONS.
3. THE PROPOSED WORKS SHOWN ARE ILLUSTRATIVE ONLY AND WILL BE SUBJECT TO CHANGE AS PART OF DETAILED DESIGN DEVELOPMENT. ANY CHANGES WILL BE LIMITED TO BEING WITHIN THE ORDER LIMITS AND ANY OTHER CONSTRAINTS INCLUDED IN THE DEVELOPMENT CONSENT ORDER.
4. THESE LAND PLANS SHOULD BE READ IN CONJUNCTION WITH OTHER PLANS AND DOCUMENTS IN THE DEVELOPMENT CONSENT ORDER IN PARTICULAR THE BOOK OF REFERENCE [EN010141/DR/4.3] AND THE STATEMENT OF REASONS [EN010141/DR/4.1].

© Crown copyright and database rights 2025, Ordnance Survey AC0000808122

© Crown copyright material is reproduced with the permission of Land Registry under delegated authority from the controller of HMSO.

This material may not be copied, distributed, sold or published without the formal permission of Land Registry.

May contain public sector information licensed under the Open Government Licence v3.0.

ISSUE/REVISION

I/R	DATE	DESCRIPTION
02	10/03/2026	PRELIMINARY MEETING
01	12/11/2025	SS1 Response - Post Submission
00	03/10/2025	FOR DCO APPLICATION

Key

Order Limits

Scale

Original Size (A1) 1:2,500 @ A1

Purpose of Issue

DCO APPLICATION

Project Number

EN01041

Reference Number

EN01041/DR/2.2

Sheet Title


2.2 LAND AND CROWN LAND PLANS IN ACCORDANCE WITH REGULATION 5(2)(i) and 5(2)(n) OF THE INFRASTRUCTURE PLANNING (APPLICATIONS: PRESCRIBED FORMS AND PROCEDURE REGULATIONS 2009)

Sheet Number

Sheet 1 of 14

Scale: 1:2,500

Rev: 02

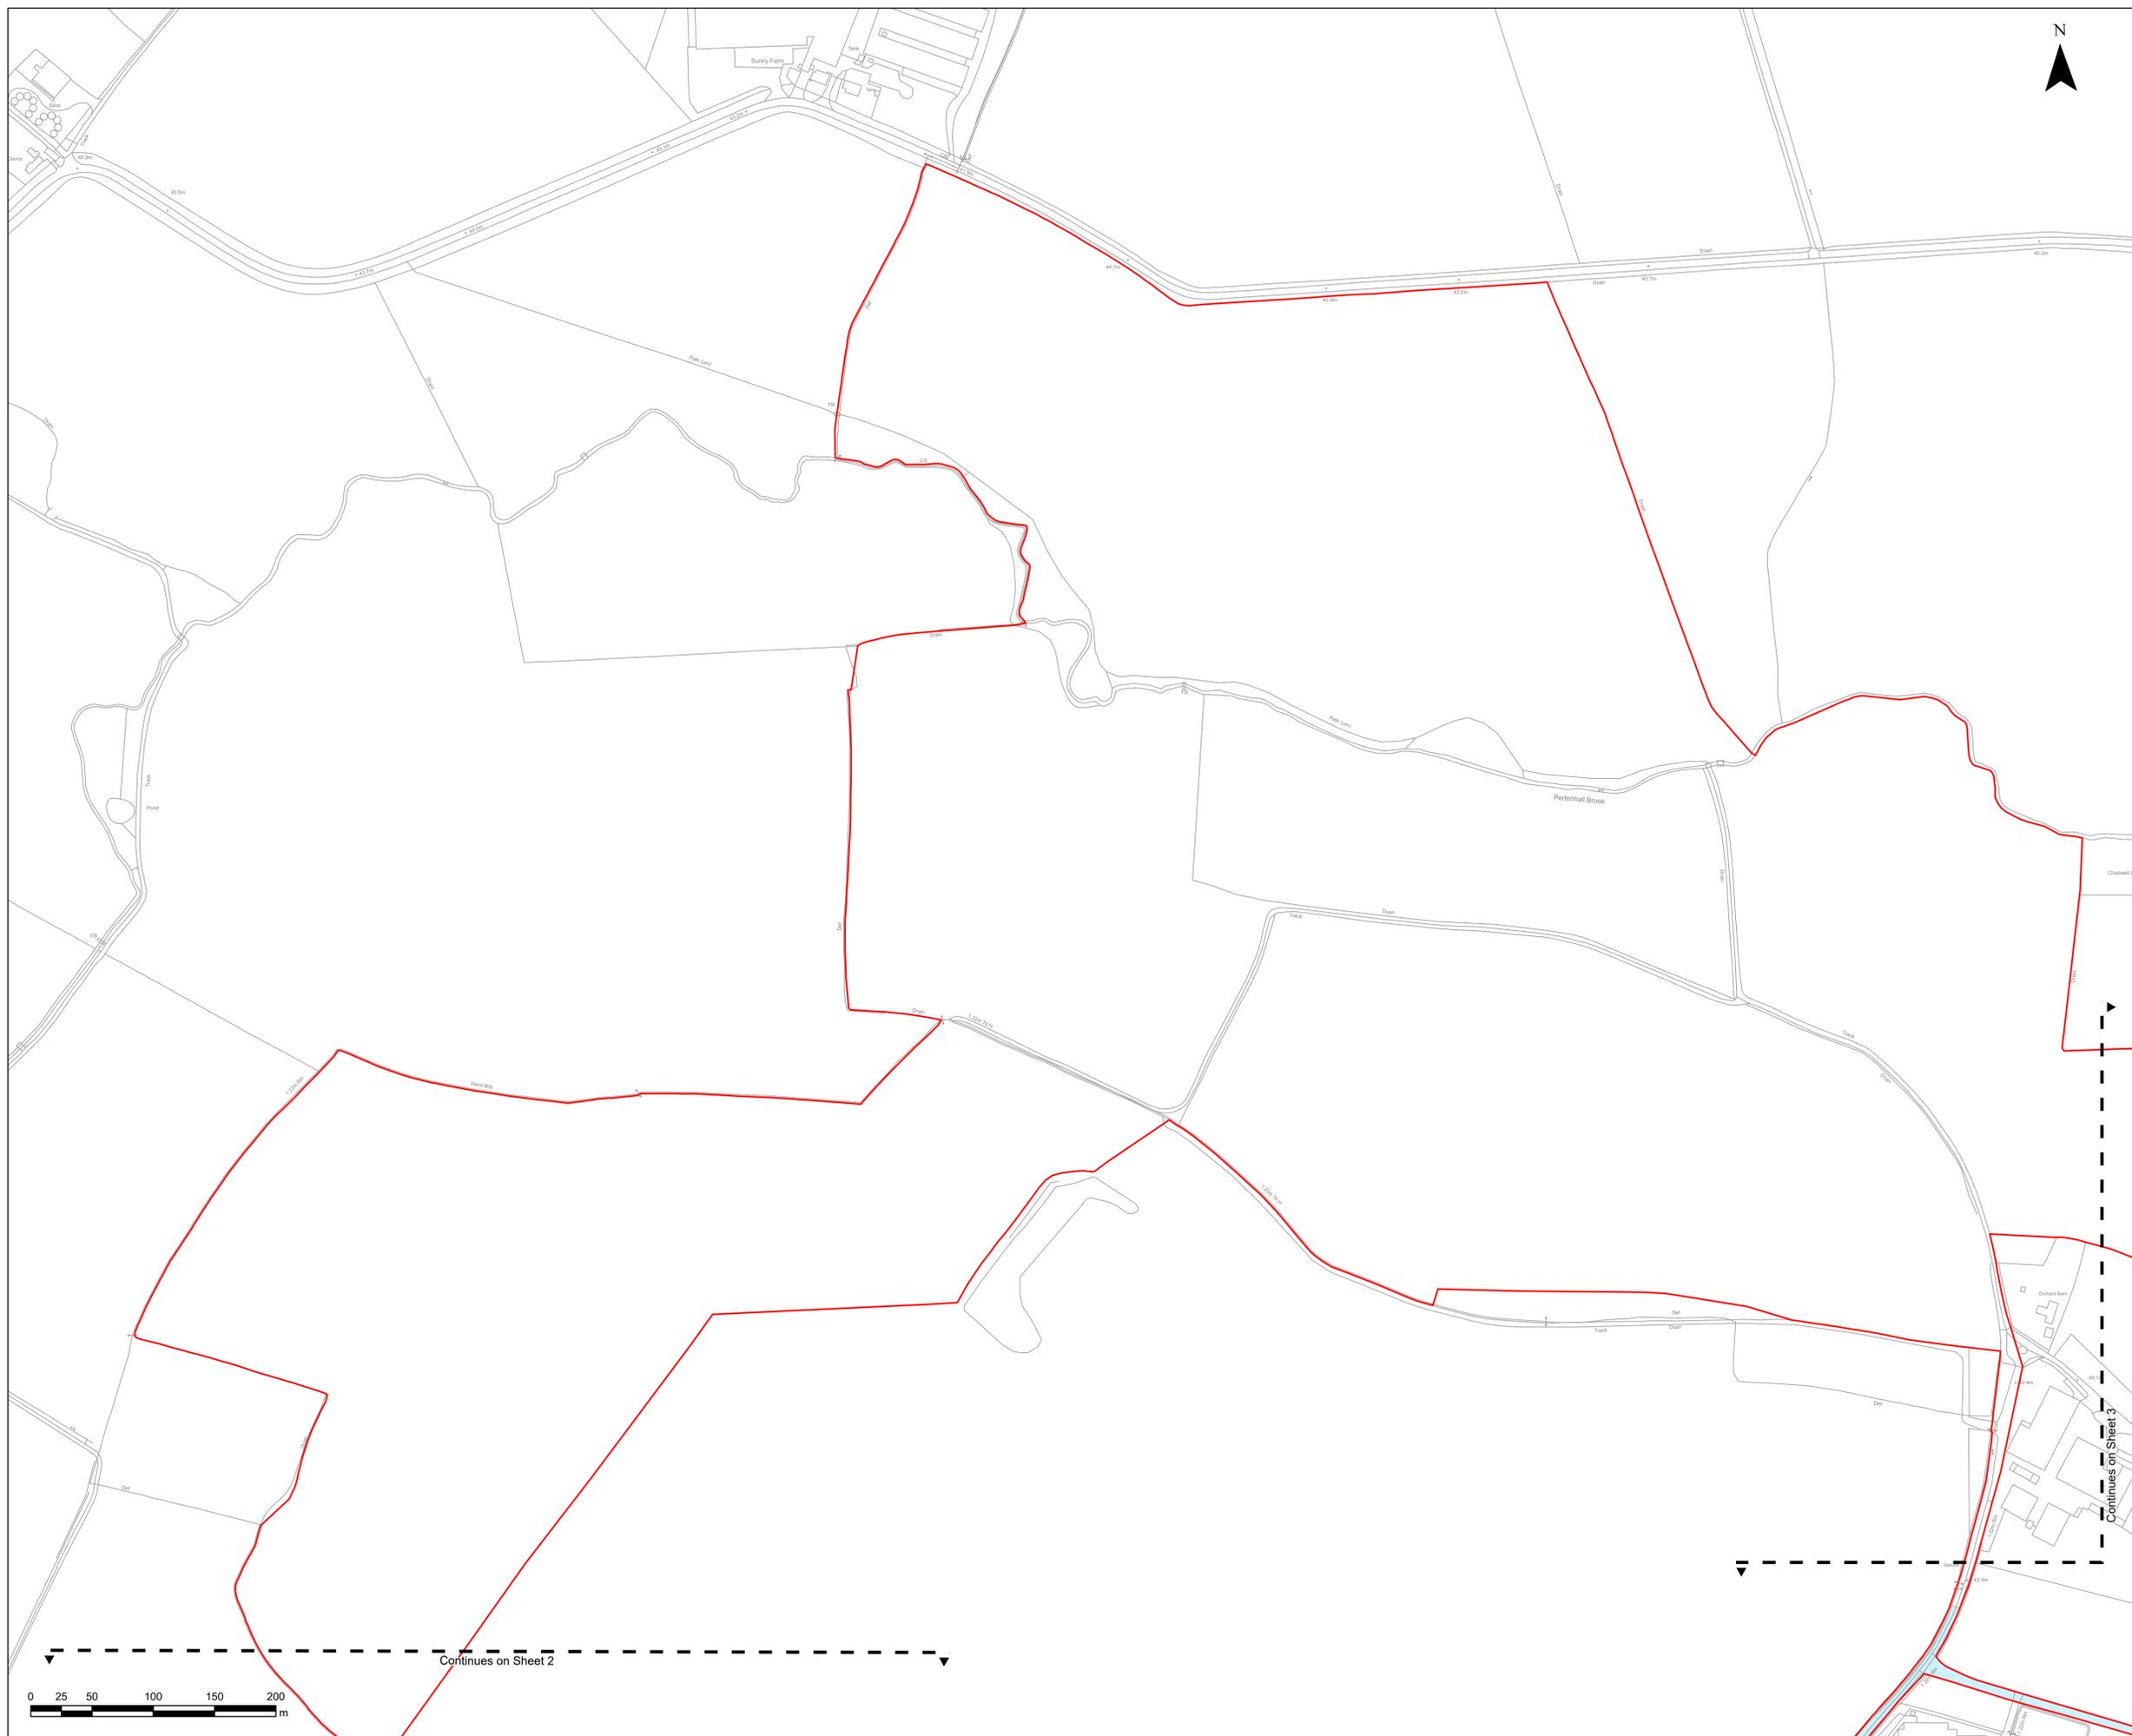



Project

EAST PARK ENERGY PROJECT

Client

BROCKWELL STORAGE AND SOLAR

Consultant

WSP Ltd
70 Chancery Lane
London
WC2A 1AF
United Kingdom
Tel +44 (0)20 7314 5000
www.wsp.com

Notes

1. ALL DIMENSIONS IN METERS UNLESS STATED OTHERWISE.
2. DO NOT SCALE FROM THIS DRAWING USE ONLY FIGURED DIMENSIONS.
3. THE PROPOSED WORKS SHOWN ARE ILLUSTRATIVE ONLY AND WILL BE SUBJECT TO CHANGE AS PART OF DETAILED DESIGN DEVELOPMENT. ANY CHANGES WILL BE LIMITED TO BEING WITHIN THE ORDER LIMITS AND ANY OTHER CONSTRAINTS INCLUDED IN THE DEVELOPMENT CONSENT ORDER.
4. THESE LAND PLANS SHOULD BE READ IN CONJUNCTION WITH OTHER PLANS AND DOCUMENTS IN THE DEVELOPMENT CONSENT ORDER IN PARTICULAR THE BOOK OF REFERENCE [EN010141/DR/4.3] AND THE STATEMENT OF REASONS [EN010141/DR/4.1].

© Crown copyright and database rights 2025, Ordnance Survey AC0000808122

© Crown copyright material is reproduced with the permission of Land Registry under delegated authority from the controller of HMSO.

This material may not be copied, distributed, sold or published without the formal permission of Land Registry.

May contain public sector information licensed under the Open Government Licence v3.0.

ISSUE/REVISION

I/R	DATE	DESCRIPTION
02	10/03/2026	PRELIMINARY MEETING
01	12/11/2025	SS1 Response - Post Submission
00	03/10/2025	FOR DCO APPLICATION

Key

- Order Limits
- Acquisition of Rights

Scale

Original Size (A1) 1:2,500 @ A1

Purpose of Issue

DCO APPLICATION

Project Number

EN01041

Reference Number

EN01041/DR/2.2

Sheet Title


2.2 LAND AND CROWN LAND PLANS IN ACCORDANCE WITH REGULATION 5(2)(i) and 5(2)(n) OF THE INFRASTRUCTURE PLANNING (APPLICATIONS: PRESCRIBED FORMS AND PROCEDURE REGULATIONS 2009)

Sheet Number

Sheet 2 of 14

Scale: 1:2,500

Rev: 02

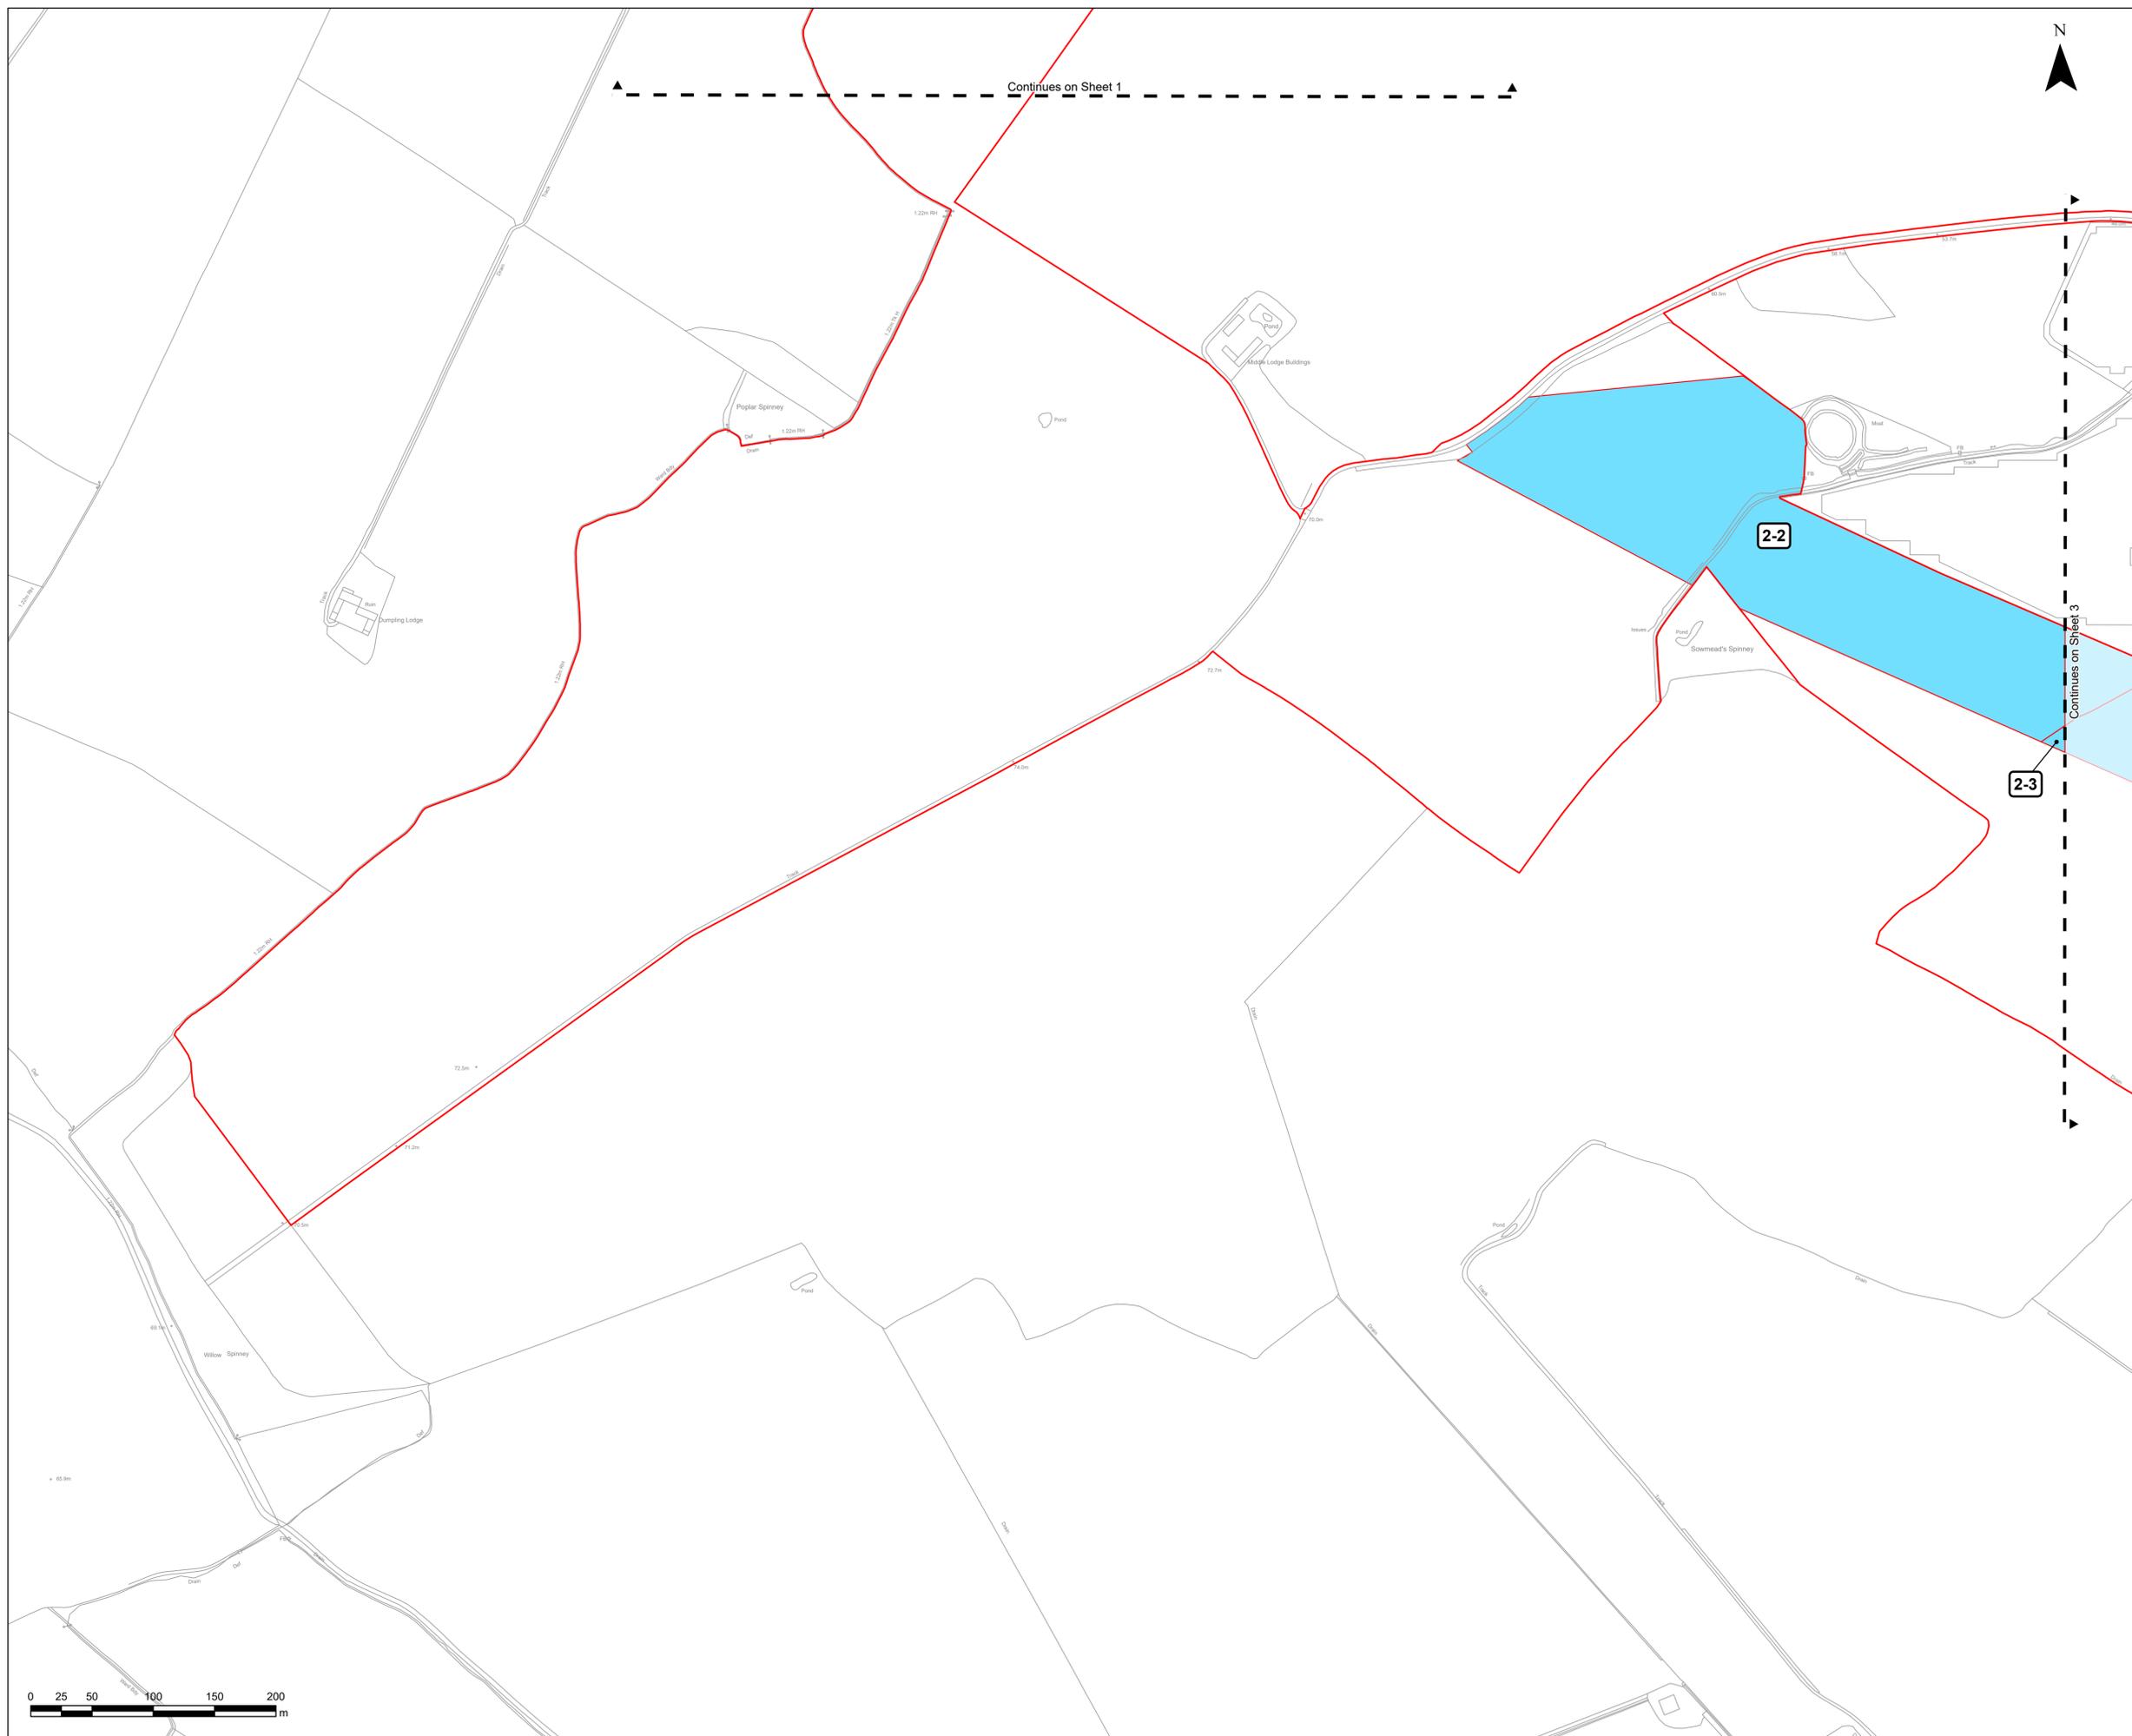



Project

EAST PARK ENERGY PROJECT

Client

BROCKWELL STORAGE AND SOLAR

Consultant

WSP Ltd
70 Chancery Lane
London
WC2A 1AF
United Kingdom
Tel +44 (0)20 7314 5000
www.wsp.com

Notes

1. ALL DIMENSIONS IN METERS UNLESS STATED OTHERWISE.
2. DO NOT SCALE FROM THIS DRAWING USE ONLY FIGURED DIMENSIONS.
3. THE PROPOSED WORKS SHOWN ARE ILLUSTRATIVE ONLY AND WILL BE SUBJECT TO CHANGE AS PART OF DETAILED DESIGN DEVELOPMENT. ANY CHANGES WILL BE LIMITED TO BEING WITHIN THE ORDER LIMITS AND ANY OTHER CONSTRAINTS INCLUDED IN THE DEVELOPMENT CONSENT ORDER.
4. THESE LAND PLANS SHOULD BE READ IN CONJUNCTION WITH OTHER PLANS AND DOCUMENTS IN THE DEVELOPMENT CONSENT ORDER IN PARTICULAR THE BOOK OF REFERENCE [EN010141/DR/4.3] AND THE STATEMENT OF REASONS [EN010141/DR/4.1].

© Crown copyright and database rights 2025, Ordnance Survey AC0000808122

© Crown copyright material is reproduced with the permission of Land Registry under delegated authority from the controller of HMSO.

This material may not be copied, distributed, sold or published without the formal permission of Land Registry.

May contain public sector information licensed under the Open Government Licence v3.0.

ISSUE/REVISION

I/R	DATE	DESCRIPTION
02	10/03/2026	Preliminary Meeting
01	12/11/2025	SS1 Response - Post Submission
00	03/10/2025	FOR DCO APPLICATION

Key

- Order Limits
- Acquisition of Rights
- Temporary Use

Scale

Original Size (A1) 1:2,500 @ A1

Purpose of Issue

DCO APPLICATION

Project Number
EN01041


Reference Number
EN01041/DR/2.2

Sheet Title
2.2 LAND AND CROWN LAND PLANS IN ACCORDANCE WITH REGULATION 5(2)(i) and 5(2)(n) OF THE INFRASTRUCTURE PLANNING (APPLICATIONS: PRESCRIBED FORMS AND PROCEDURE REGULATIONS 2009)

Sheet Number
Sheet 3 of 14

Scale: 1:2,500

Rev: 02

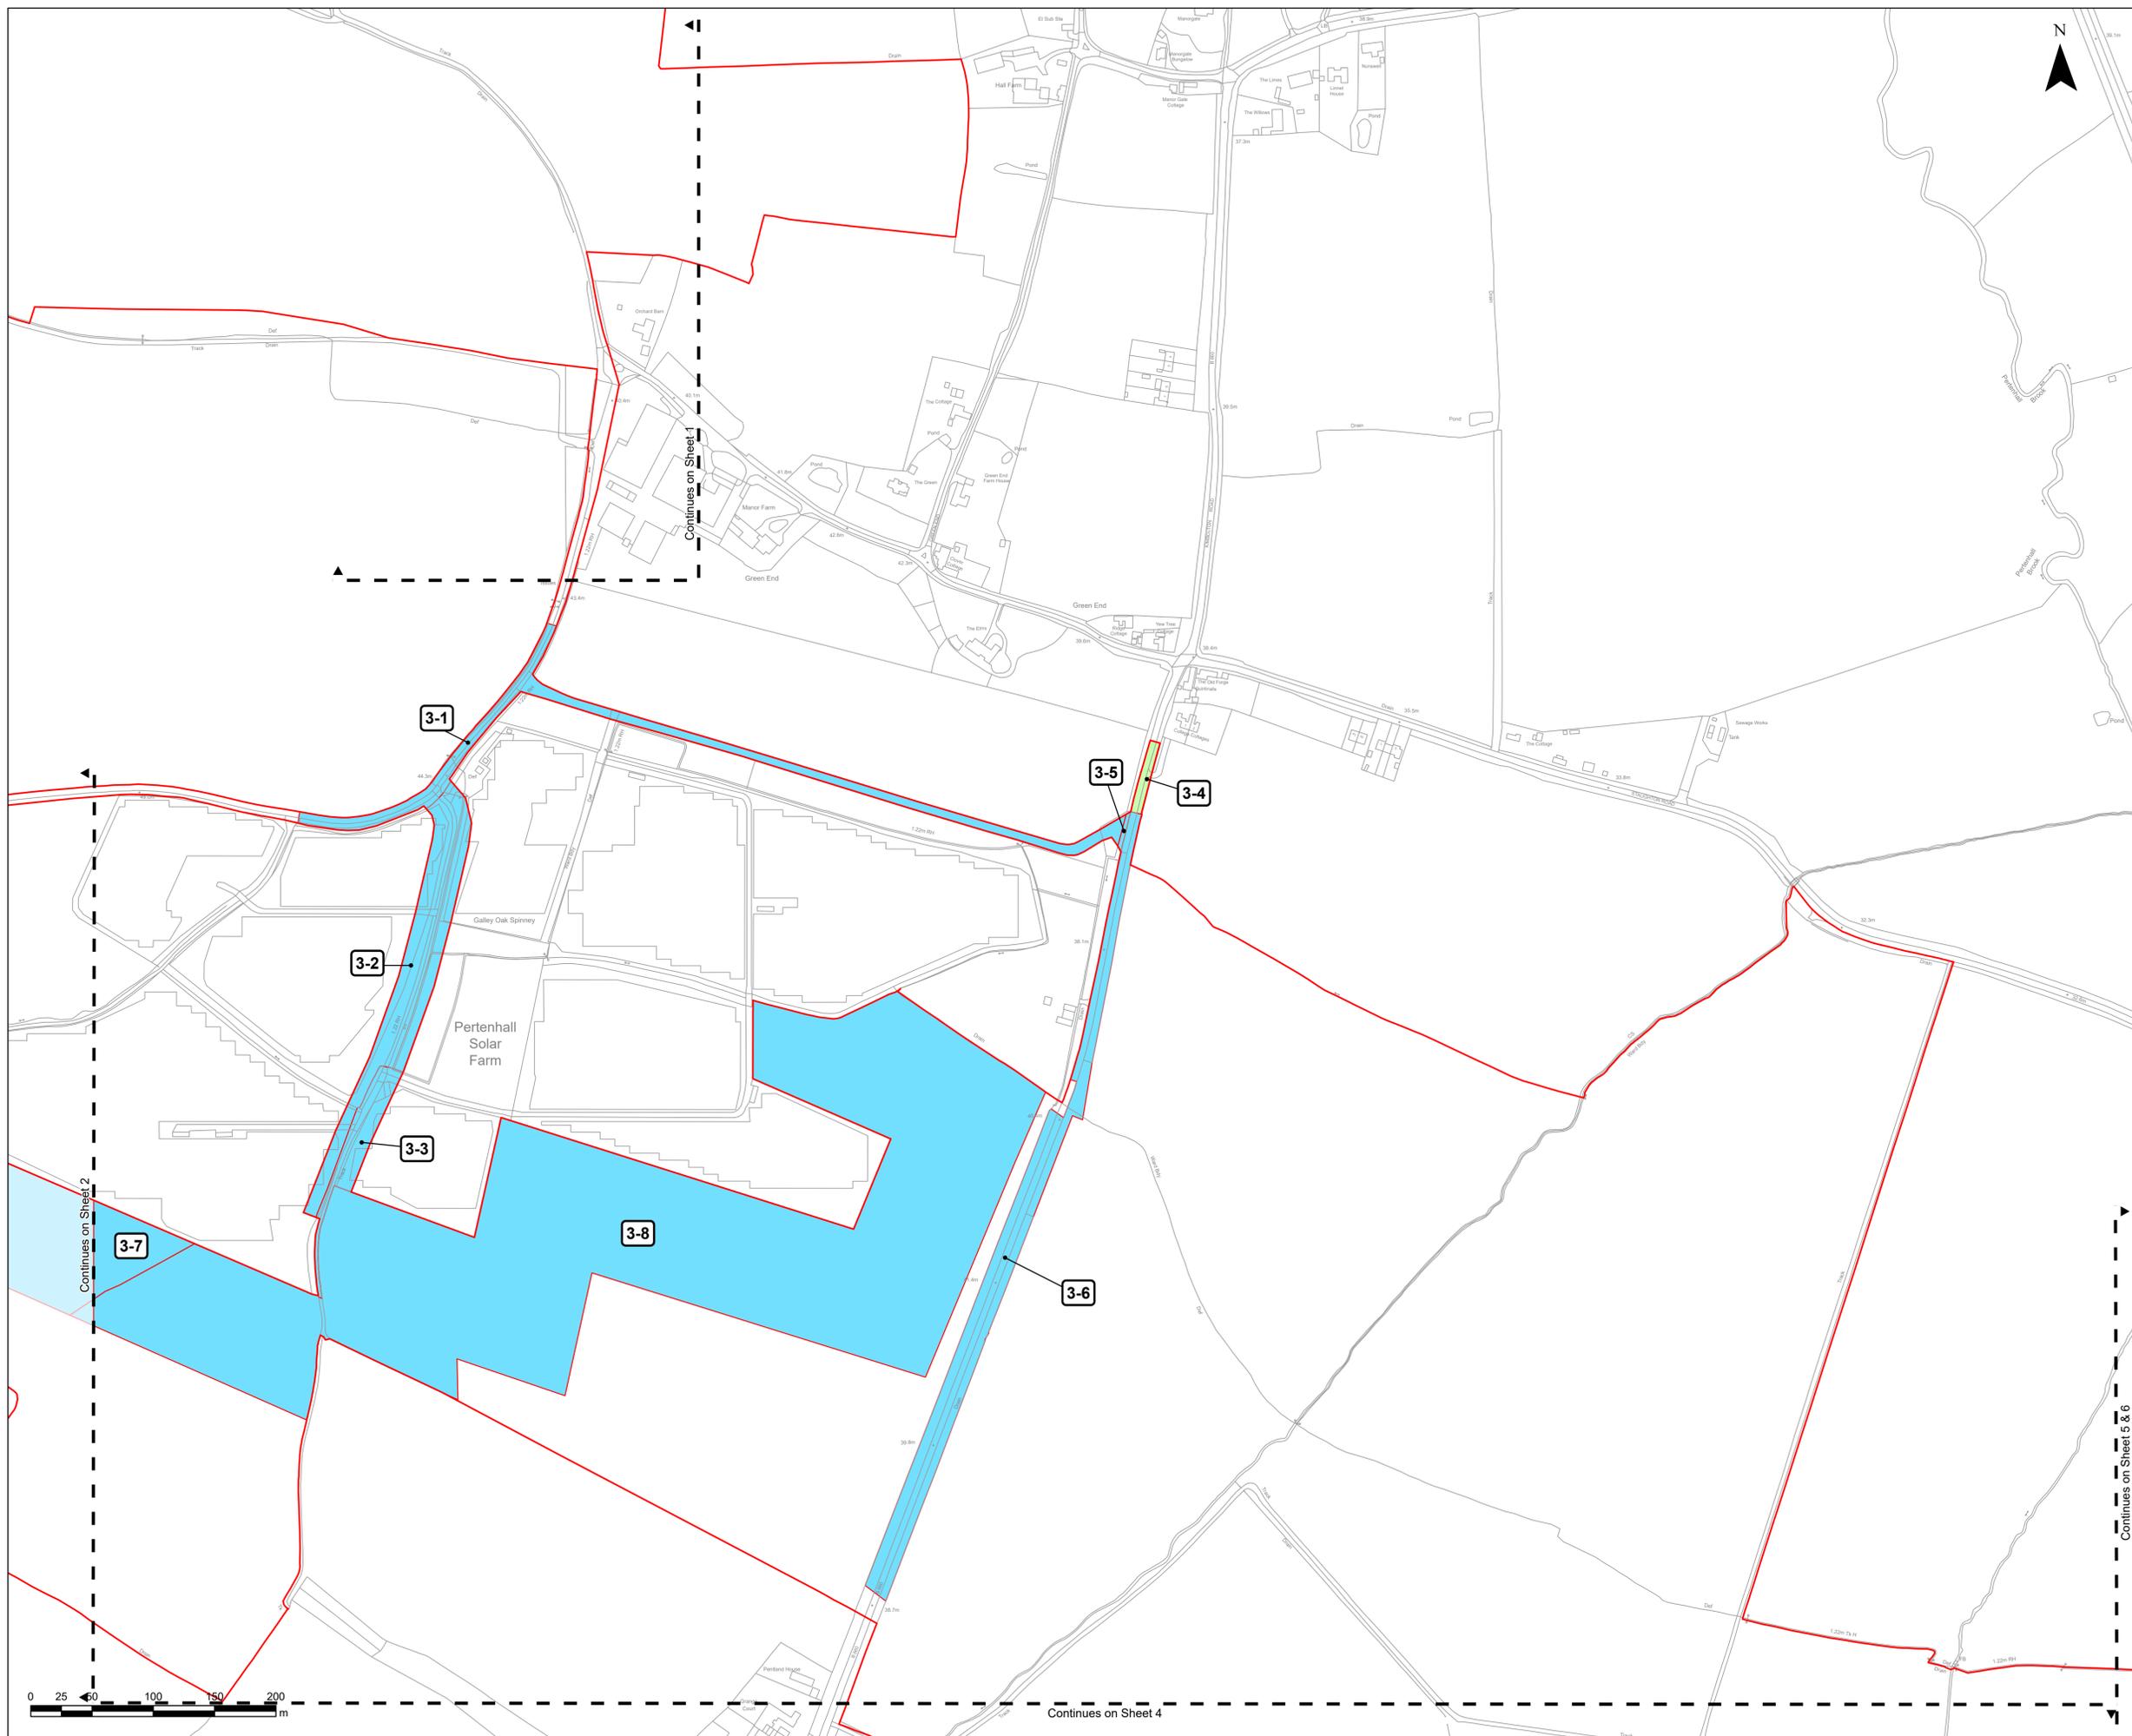

Continues on Sheet 1

Continues on Sheet 2

Continues on Sheet 4

Continues on Sheet 5 & 6



Project

EAST PARK ENERGY PROJECT

Client

BROCKWELL STORAGE AND SOLAR

Consultant

WSP Ltd
70 Chancery Lane
London
WC2A 1AF
United Kingdom
Tel +44 (0)20 7314 5000
www.wsp.com

Notes

1. ALL DIMENSIONS IN METERS UNLESS STATED OTHERWISE.
2. DO NOT SCALE FROM THIS DRAWING USE ONLY FIGURED DIMENSIONS.
3. THE PROPOSED WORKS SHOWN ARE ILLUSTRATIVE ONLY AND WILL BE SUBJECT TO CHANGE AS PART OF DETAILED DESIGN DEVELOPMENT. ANY CHANGES WILL BE LIMITED TO BEING WITHIN THE ORDER LIMITS AND ANY OTHER CONSTRAINTS INCLUDED IN THE DEVELOPMENT CONSENT ORDER.
4. THESE LAND PLANS SHOULD BE READ IN CONJUNCTION WITH OTHER PLANS AND DOCUMENTS IN THE DEVELOPMENT CONSENT ORDER IN PARTICULAR THE BOOK OF REFERENCE [EN010141/DR/4.3] AND THE STATEMENT OF REASONS [EN010141/DR/4.1].

© Crown copyright and database rights 2025, Ordnance Survey AC0000808122

© Crown copyright material is reproduced with the permission of Land Registry under delegated authority from the controller of HMSO.

This material may not be copied, distributed, sold or published without the formal permission of Land Registry.

May contain public sector information licensed under the Open Government Licence v3.0.

ISSUE/REVISION

I/R	DATE	DESCRIPTION
02	10/03/2026	PRELIMINARY MEETING
01	12/11/2025	SS1 Response - Post Submission
00	03/10/2025	FOR DCO APPLICATION

Key

Order Limits

Scale

Original Size (A1) 1:2,500 @ A1

Purpose of Issue

DCO APPLICATION

Project Number

EN01041

Reference Number

EN01041/DR/2.2

Sheet Title


2.2 LAND AND CROWN LAND PLANS IN ACCORDANCE WITH REGULATION 5(2)(i) and 5(2)(n) OF THE INFRASTRUCTURE PLANNING (APPLICATIONS: PRESCRIBED FORMS AND PROCEDURE REGULATIONS 2009)

Sheet Number

Sheet 4 of 14

Scale: 1:2,500

Rev: 02

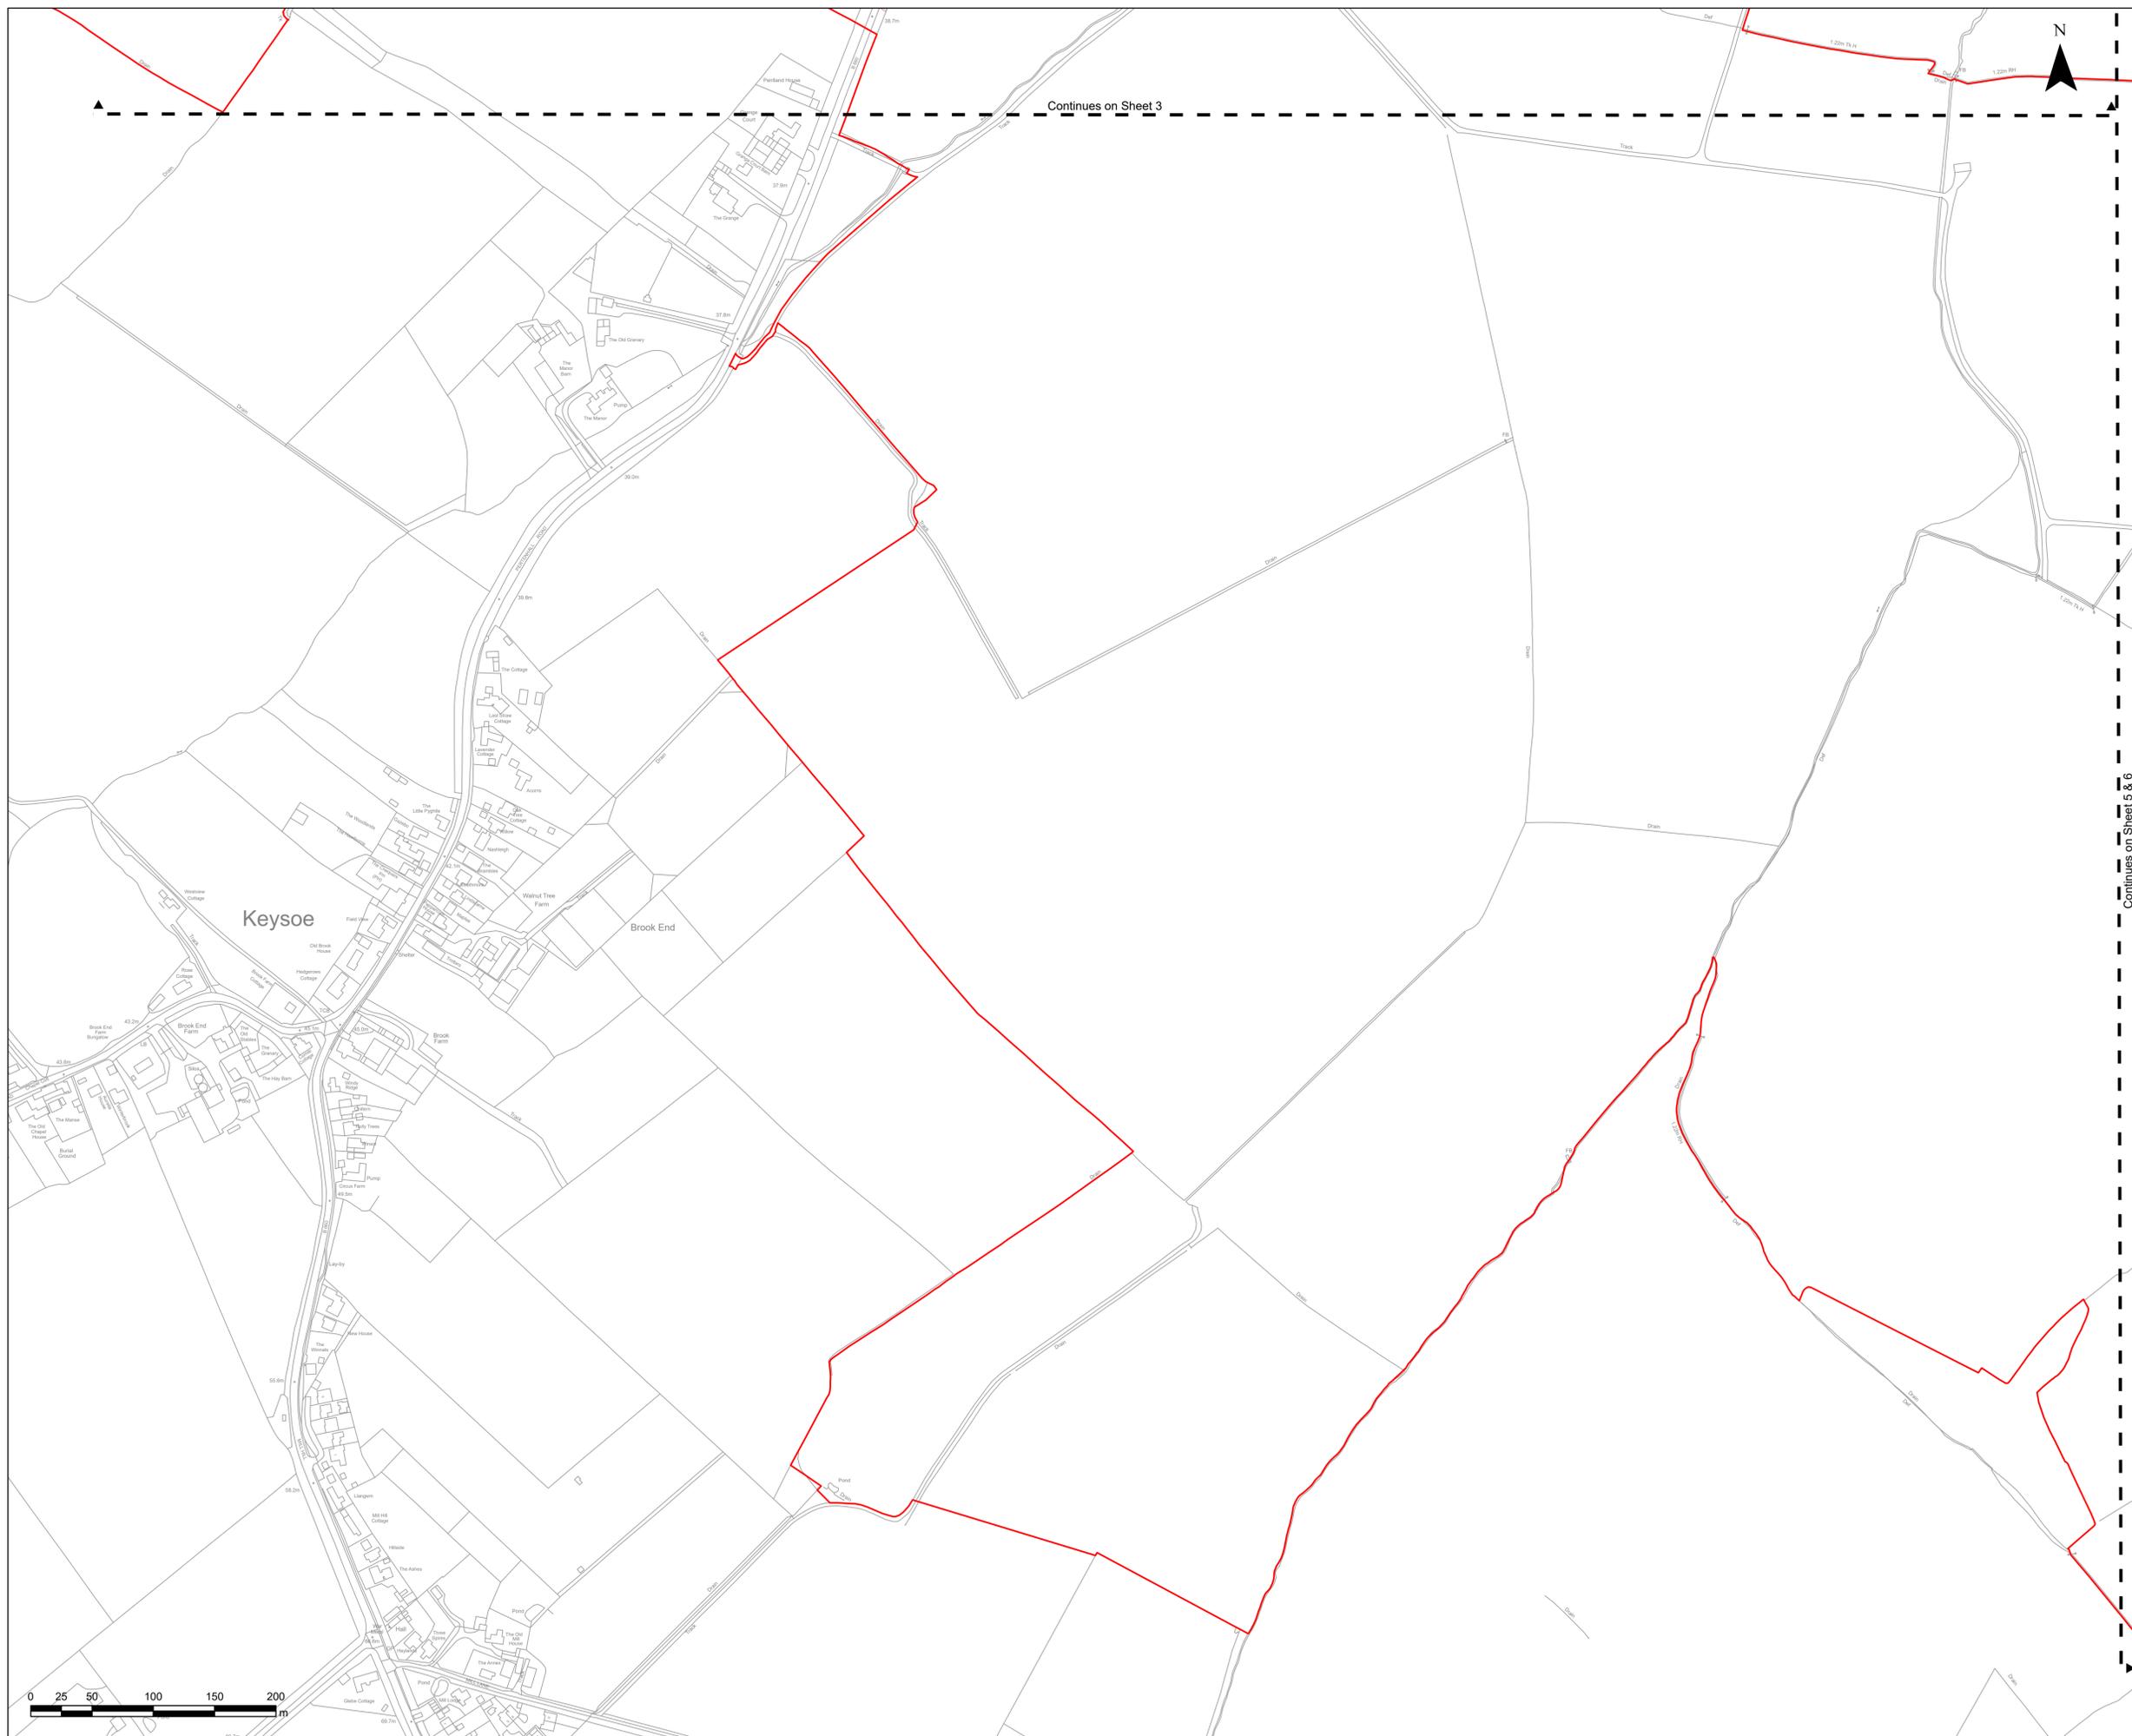


Continues on Sheet 3

Continues on Sheet 5 & 6

Keysoe

Brook End

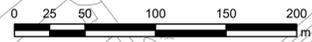



Project

EAST PARK ENERGY PROJECT

Client

BROCKWELL STORAGE AND SOLAR

Consultant

WSP Ltd
70 Chancery Lane
London
WC2A 1AF
United Kingdom
Tel +44 (0)20 7314 5000
www.wsp.com

Notes

1. ALL DIMENSIONS IN METERS UNLESS STATED OTHERWISE.
2. DO NOT SCALE FROM THIS DRAWING USE ONLY FIGURED DIMENSIONS.
3. THE PROPOSED WORKS SHOWN ARE ILLUSTRATIVE ONLY AND WILL BE SUBJECT TO CHANGE AS PART OF DETAILED DESIGN DEVELOPMENT. ANY CHANGES WILL BE LIMITED TO BEING WITHIN THE ORDER LIMITS AND ANY OTHER CONSTRAINTS INCLUDED IN THE DEVELOPMENT CONSENT ORDER.
4. THESE LAND PLANS SHOULD BE READ IN CONJUNCTION WITH OTHER PLANS AND DOCUMENTS IN THE DEVELOPMENT CONSENT ORDER IN PARTICULAR THE BOOK OF REFERENCE [EN010141/DR/4.3] AND THE STATEMENT OF REASONS [EN010141/DR/4.1].

© Crown copyright and database rights 2025, Ordnance Survey AC0000808122

© Crown copyright material is reproduced with the permission of Land Registry under delegated authority from the controller of HMSO.

This material may not be copied, distributed, sold or published without the formal permission of Land Registry.

May contain public sector information licensed under the Open Government Licence v3.0.

ISSUE/REVISION

I/R	DATE	DESCRIPTION
02	10/03/2026	PRELIMINARY MEETING
01	12/11/2025	SS1 Response - Post Submission
00	03/10/2025	FOR DCO APPLICATION

Key

- Order Limits
- Acquisition of Rights
- Temporary Use

Scale

Original Size (A1) 1:2,500 @ A1

Purpose of Issue

DCO APPLICATION

Project Number

EN01041

Reference Number

EN01041/DR/2.2

Sheet Title

2.2 LAND AND CROWN LAND PLANS IN ACCORDANCE WITH REGULATION 5(2)(i) and 5(2)(n) OF THE INFRASTRUCTURE PLANNING (APPLICATIONS: PRESCRIBED FORMS AND PROCEDURE REGULATIONS 2009)

Sheet Number

Sheet 5 of 14

Scale: 1:2,500

Rev: 02



Continues on Sheet 3 & 4

Continues on Sheet 7

Continues on Sheet 6

Project

EAST PARK ENERGY PROJECT

Client

BROCKWELL STORAGE AND SOLAR

Consultant

WSP Ltd
70 Chancery Lane
London
WC2A 1AF
United Kingdom
Tel +44 (0)20 7314 5000
www.wsp.com

Notes

1. ALL DIMENSIONS IN METERS UNLESS STATED OTHERWISE.
2. DO NOT SCALE FROM THIS DRAWING USE ONLY FIGURED DIMENSIONS.
3. THE PROPOSED WORKS SHOWN ARE ILLUSTRATIVE ONLY AND WILL BE SUBJECT TO CHANGE AS PART OF DETAILED DESIGN DEVELOPMENT. ANY CHANGES WILL BE LIMITED TO BEING WITHIN THE ORDER LIMITS AND ANY OTHER CONSTRAINTS INCLUDED IN THE DEVELOPMENT CONSENT ORDER.
4. THESE LAND PLANS SHOULD BE READ IN CONJUNCTION WITH OTHER PLANS AND DOCUMENTS IN THE DEVELOPMENT CONSENT ORDER IN PARTICULAR THE BOOK OF REFERENCE [EN010141/DR/4.3] AND THE STATEMENT OF REASONS [EN010141/DR/4.1].

© Crown copyright and database rights 2025, Ordnance Survey AC0000808122

© Crown copyright material is reproduced with the permission of Land Registry under delegated authority from the controller of HMSO.

This material may not be copied, distributed, sold or published without the formal permission of Land Registry.

May contain public sector information licensed under the Open Government Licence v3.0.

ISSUE/REVISION

I/R	DATE	DESCRIPTION
02	10/03/2026	PRELIMINARY MEETING
01	12/11/2025	SS1 Response - Post Submission
00	03/10/2025	FOR DCO APPLICATION

Key

- Order Limits
- Acquisition of Rights
- Temporary Use

Scale

Original Size (A1) 1:2,500 @ A1

Purpose of Issue

DCO APPLICATION

Project Number

EN01041

Reference Number

EN01041/DR/2.2

Sheet Title


2.2 LAND AND CROWN LAND PLANS IN ACCORDANCE WITH REGULATION 5(2)(i) and 5(2)(n) OF THE INFRASTRUCTURE PLANNING (APPLICATIONS: PRESCRIBED FORMS AND PROCEDURE REGULATIONS 2009)

Sheet Number

Sheet 6 of 14

Scale: 1:2,500

Rev: 02

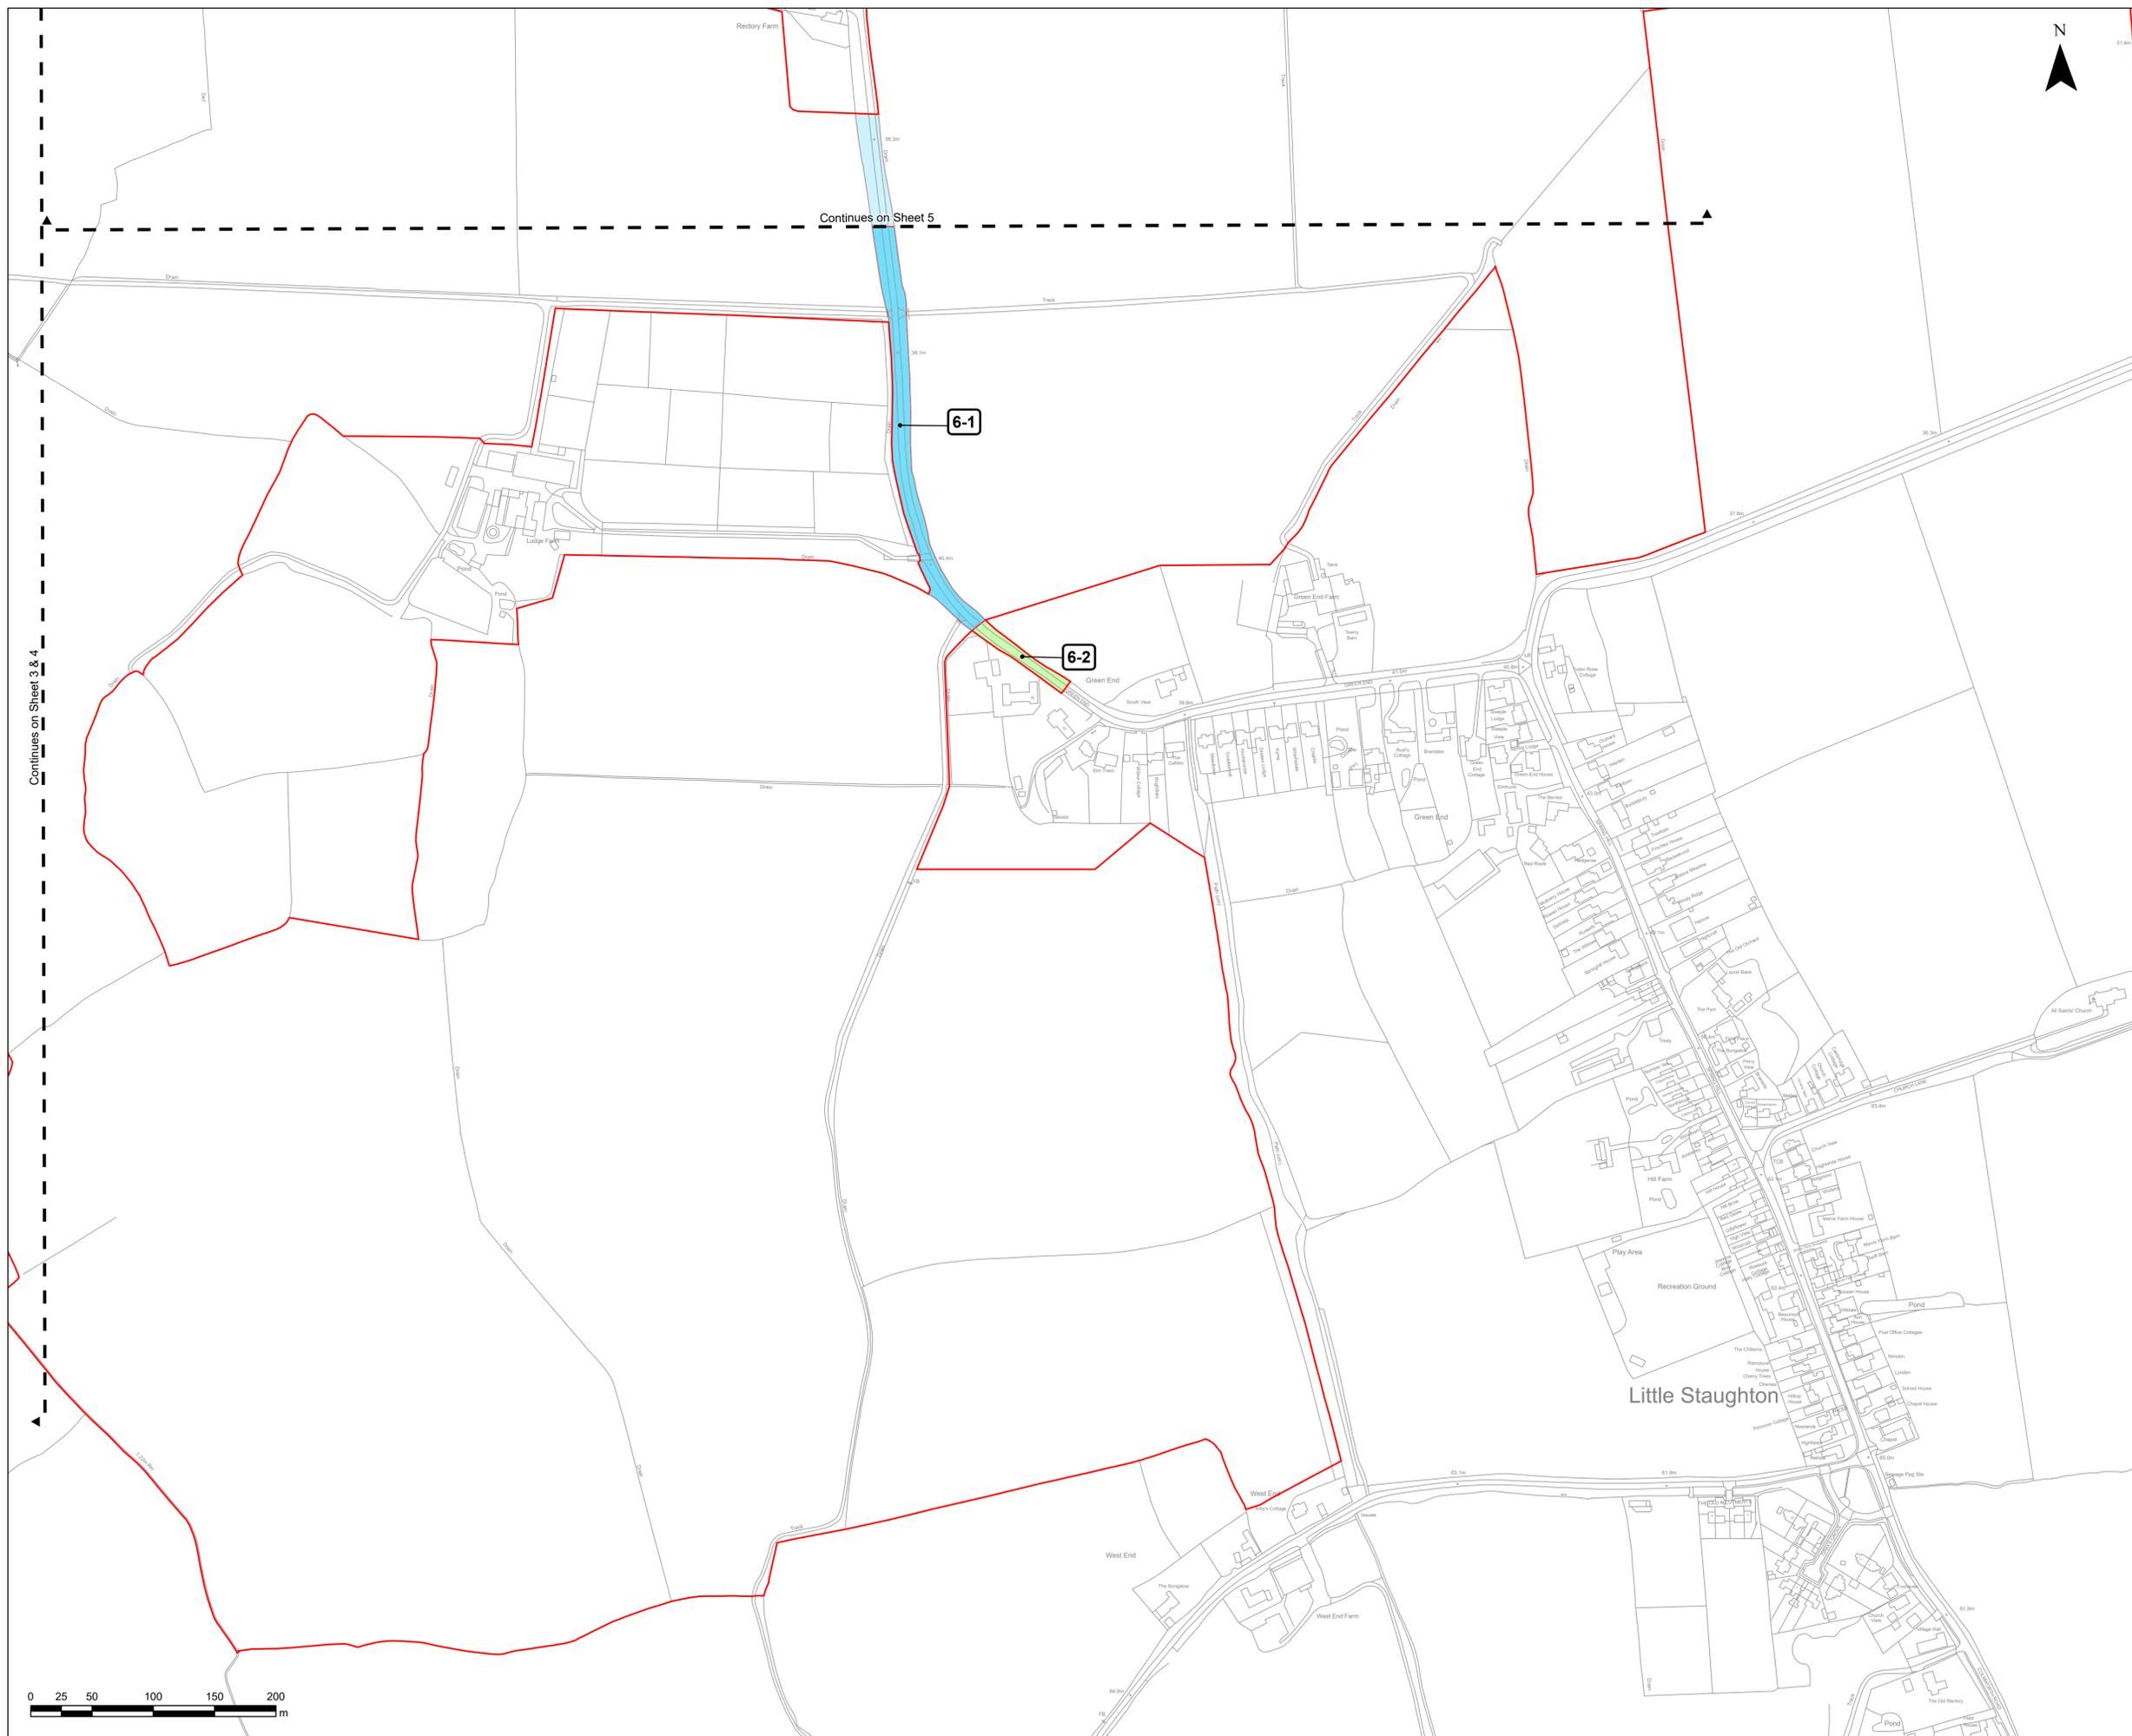

Continues on Sheet 5

6-1

6-2

Continues on Sheet 3 & 4





Project

EAST PARK ENERGY PROJECT

Client

BROCKWELL STORAGE AND SOLAR

Consultant

WSP Ltd
70 Chancery Lane
London
WC2A 1AF
United Kingdom
Tel +44 (0)20 7314 5000
www.wsp.com

Notes

1. ALL DIMENSIONS IN METERS UNLESS STATED OTHERWISE.
2. DO NOT SCALE FROM THIS DRAWING USE ONLY FIGURED DIMENSIONS.
3. THE PROPOSED WORKS SHOWN ARE ILLUSTRATIVE ONLY AND WILL BE SUBJECT TO CHANGE AS PART OF DETAILED DESIGN DEVELOPMENT. ANY CHANGES WILL BE LIMITED TO BEING WITHIN THE ORDER LIMITS AND ANY OTHER CONSTRAINTS INCLUDED IN THE DEVELOPMENT CONSENT ORDER.
4. THESE LAND PLANS SHOULD BE READ IN CONJUNCTION WITH OTHER PLANS AND DOCUMENTS IN THE DEVELOPMENT CONSENT ORDER IN PARTICULAR THE BOOK OF REFERENCE [EN010141/DR/4.3] AND THE STATEMENT OF REASONS [EN010141/DR/4.1].

© Crown copyright and database rights 2025, Ordnance Survey AC0000808122

© Crown copyright material is reproduced with the permission of Land Registry under delegated authority from the controller of HMSO.

This material may not be copied, distributed, sold or published without the formal permission of Land Registry.

May contain public sector information licensed under the Open Government Licence v3.0.

ISSUE/REVISION

I/R	DATE	DESCRIPTION
02	10/03/2026	PRELIMINARY MEETING
01	12/11/2025	SS1 Response - Post Submission
00	03/10/2025	FOR DCO APPLICATION

Key

- Order Limits
- Acquisition of Rights
- Temporary Use

Scale

Original Size (A1) 1:2,500 @ A1

Purpose of Issue

DCO APPLICATION

Project Number

EN01041

Reference Number

EN01041/DR/2.2

Sheet Title



2.2 LAND AND CROWN LAND PLANS IN ACCORDANCE WITH REGULATION 5(2)(i) and 5(2)(n) OF THE INFRASTRUCTURE PLANNING (APPLICATIONS: PRESCRIBED FORMS AND PROCEDURE REGULATIONS 2009)

Sheet Number

Sheet 7 of 14

Scale: 1:2,500

Rev: 02

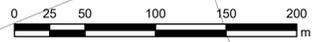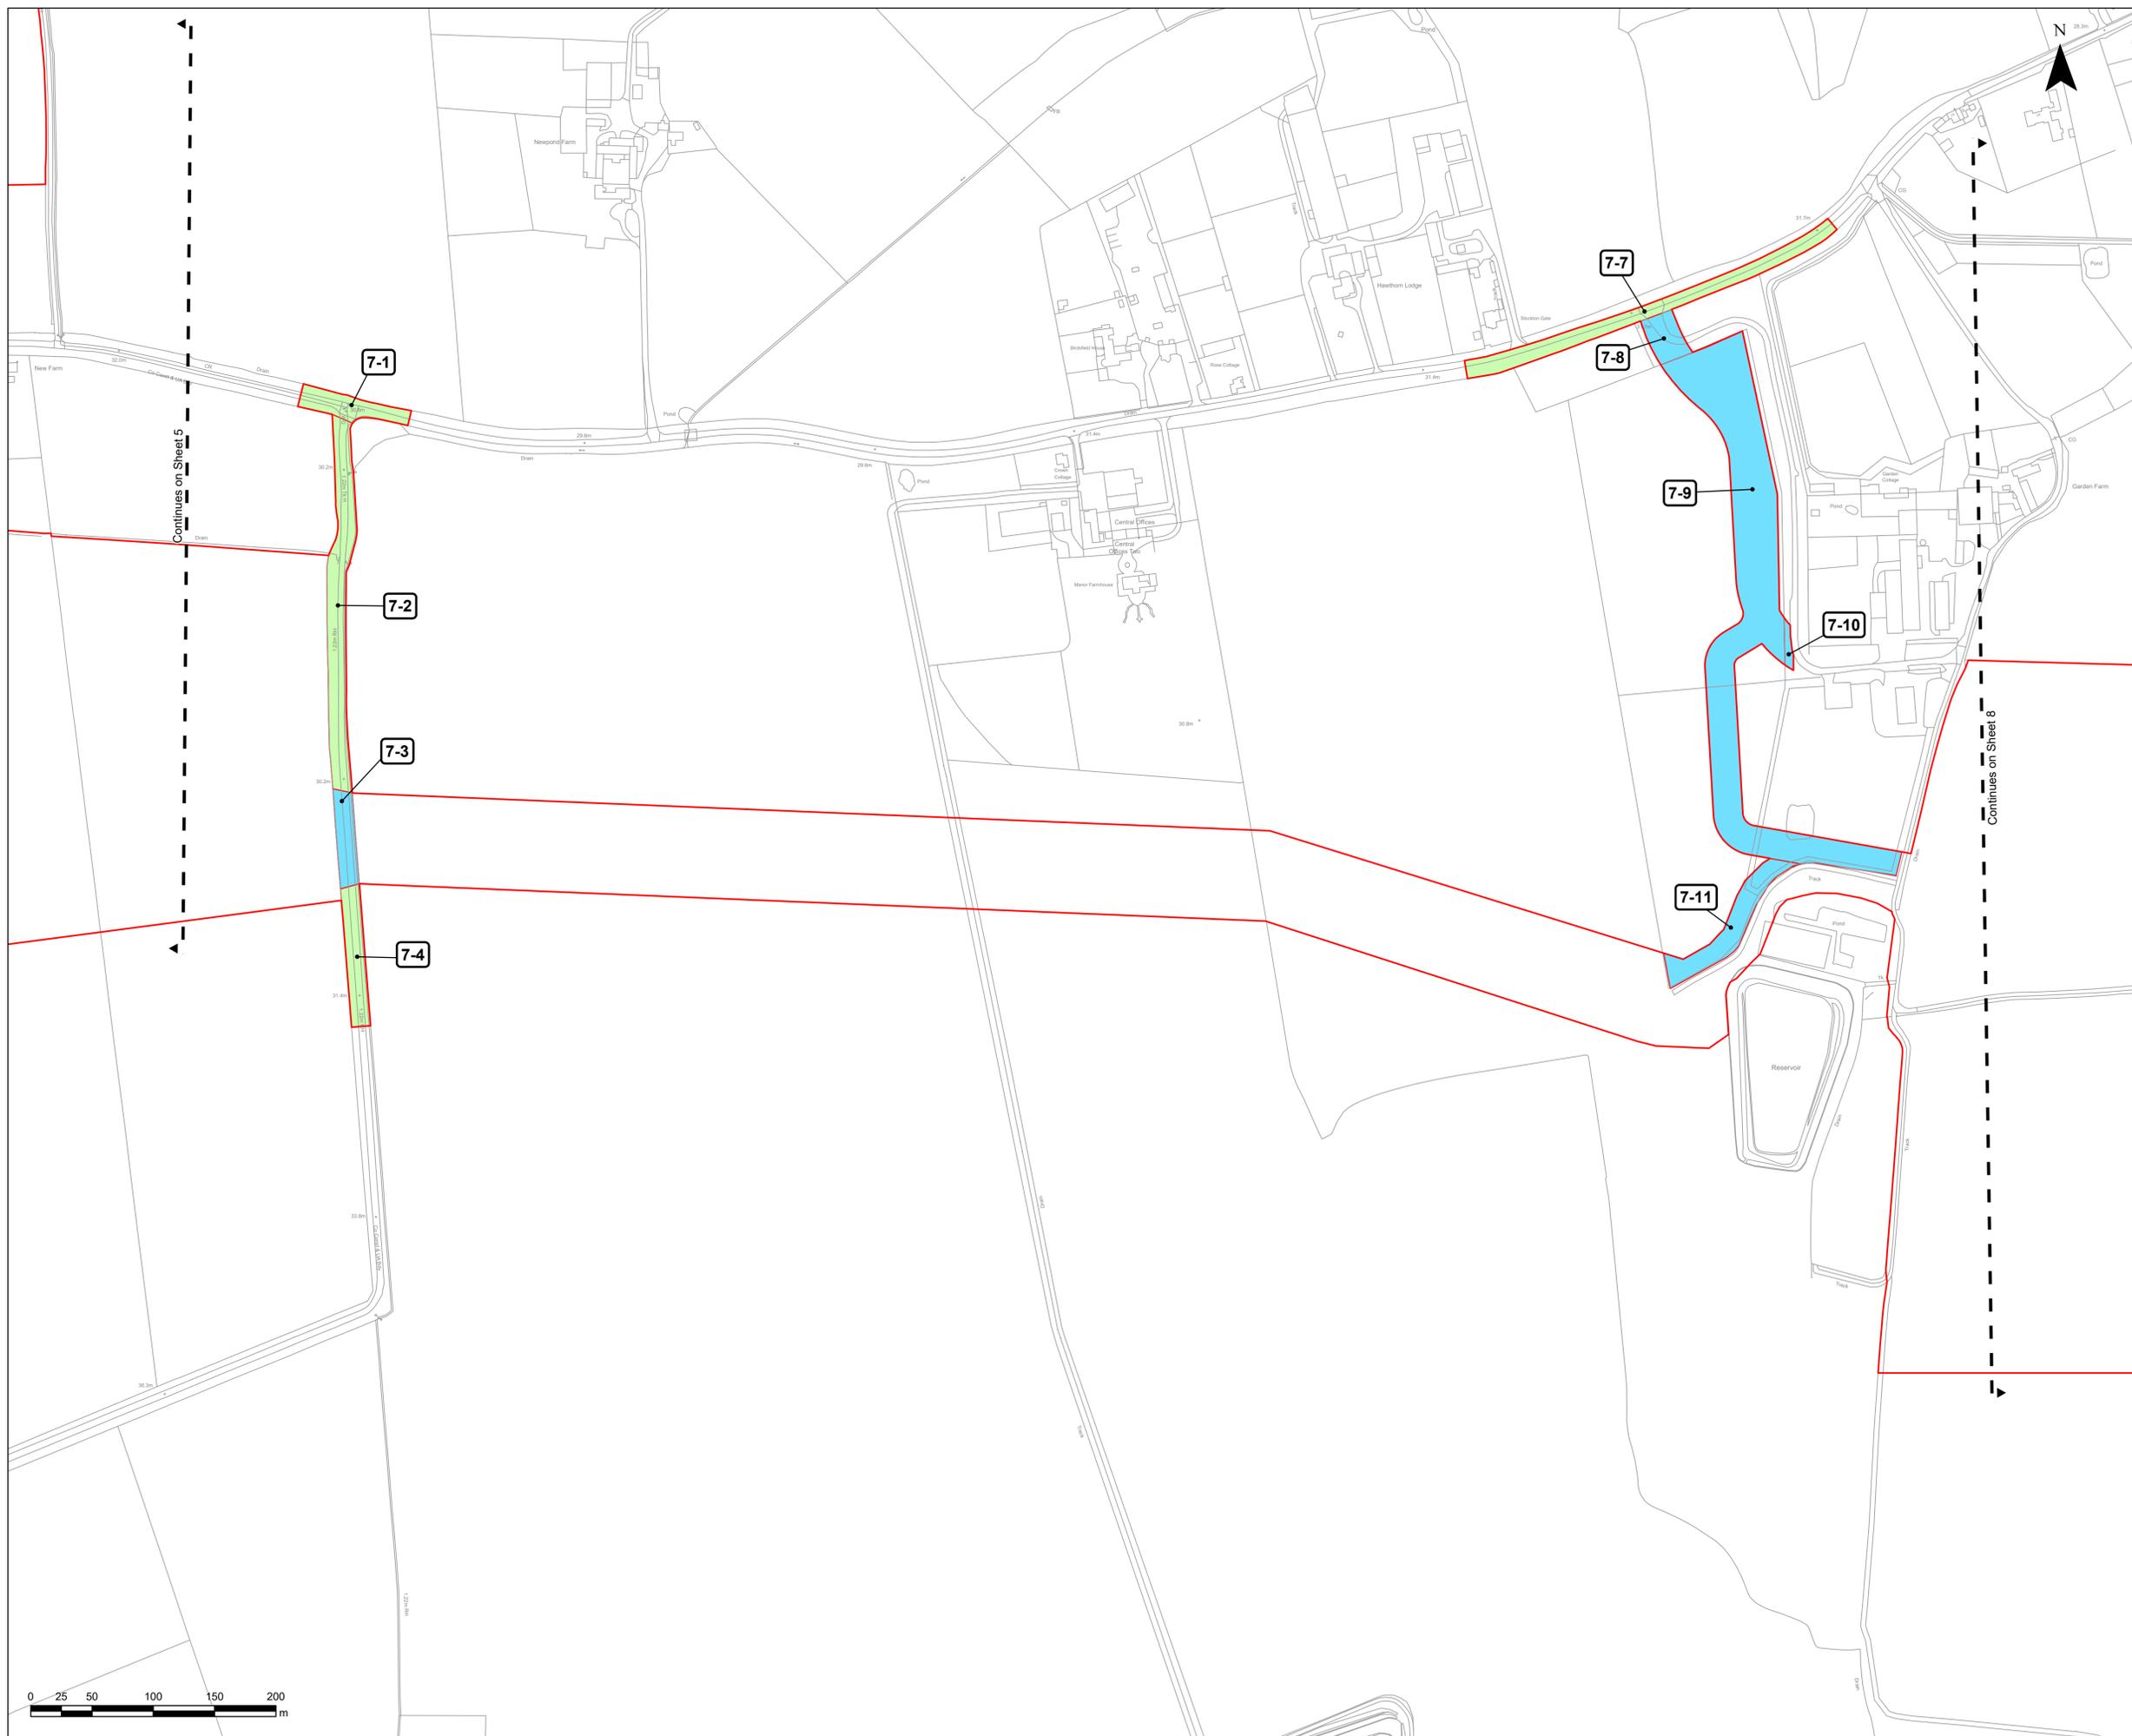



Project

EAST PARK ENERGY PROJECT

Client

BROCKWELL STORAGE AND SOLAR

Consultant

WSP Ltd
70 Chancery Lane
London
WC2A 1AF
United Kingdom
Tel +44 (0)20 7314 5000
www.wsp.com

Notes

1. ALL DIMENSIONS IN METERS UNLESS STATED OTHERWISE.
2. DO NOT SCALE FROM THIS DRAWING USE ONLY FIGURED DIMENSIONS.
3. THE PROPOSED WORKS SHOWN ARE ILLUSTRATIVE ONLY AND WILL BE SUBJECT TO CHANGE AS PART OF DETAILED DESIGN DEVELOPMENT. ANY CHANGES WILL BE LIMITED TO BEING WITHIN THE ORDER LIMITS AND ANY OTHER CONSTRAINTS INCLUDED IN THE DEVELOPMENT CONSENT ORDER.
4. THESE LAND PLANS SHOULD BE READ IN CONJUNCTION WITH OTHER PLANS AND DOCUMENTS IN THE DEVELOPMENT CONSENT ORDER IN PARTICULAR THE BOOK OF REFERENCE [EN010141/DR/4.3] AND THE STATEMENT OF REASONS [EN010141/DR/4.1].

© Crown copyright and database rights 2025, Ordnance Survey AC0000808122

© Crown copyright material is reproduced with the permission of Land Registry under delegated authority from the controller of HMSO.

This material may not be copied, distributed, sold or published without the formal permission of Land Registry.

May contain public sector information licensed under the Open Government Licence v3.0.

ISSUE/REVISION

I/R	DATE	DESCRIPTION
02	10/03/2026	PRELIMINARY MEETING
01	12/11/2025	SS1 Response - Post Submission
00	03/10/2025	FOR DCO APPLICATION

Key

Order Limits

Scale

Original Size (A1) 1:2,500 @ A1

Purpose of Issue

DCO APPLICATION

Project Number

EN01041

Reference Number

EN01041/DR/2.2

Sheet Title


2.2 LAND AND CROWN LAND PLANS IN ACCORDANCE WITH REGULATION 5(2)(i) and 5(2)(n) OF THE INFRASTRUCTURE PLANNING (APPLICATIONS: PRESCRIBED FORMS AND PROCEDURE REGULATIONS 2009)

Sheet Number

Sheet 8 of 14

Scale: 1:2,500

Rev: 02

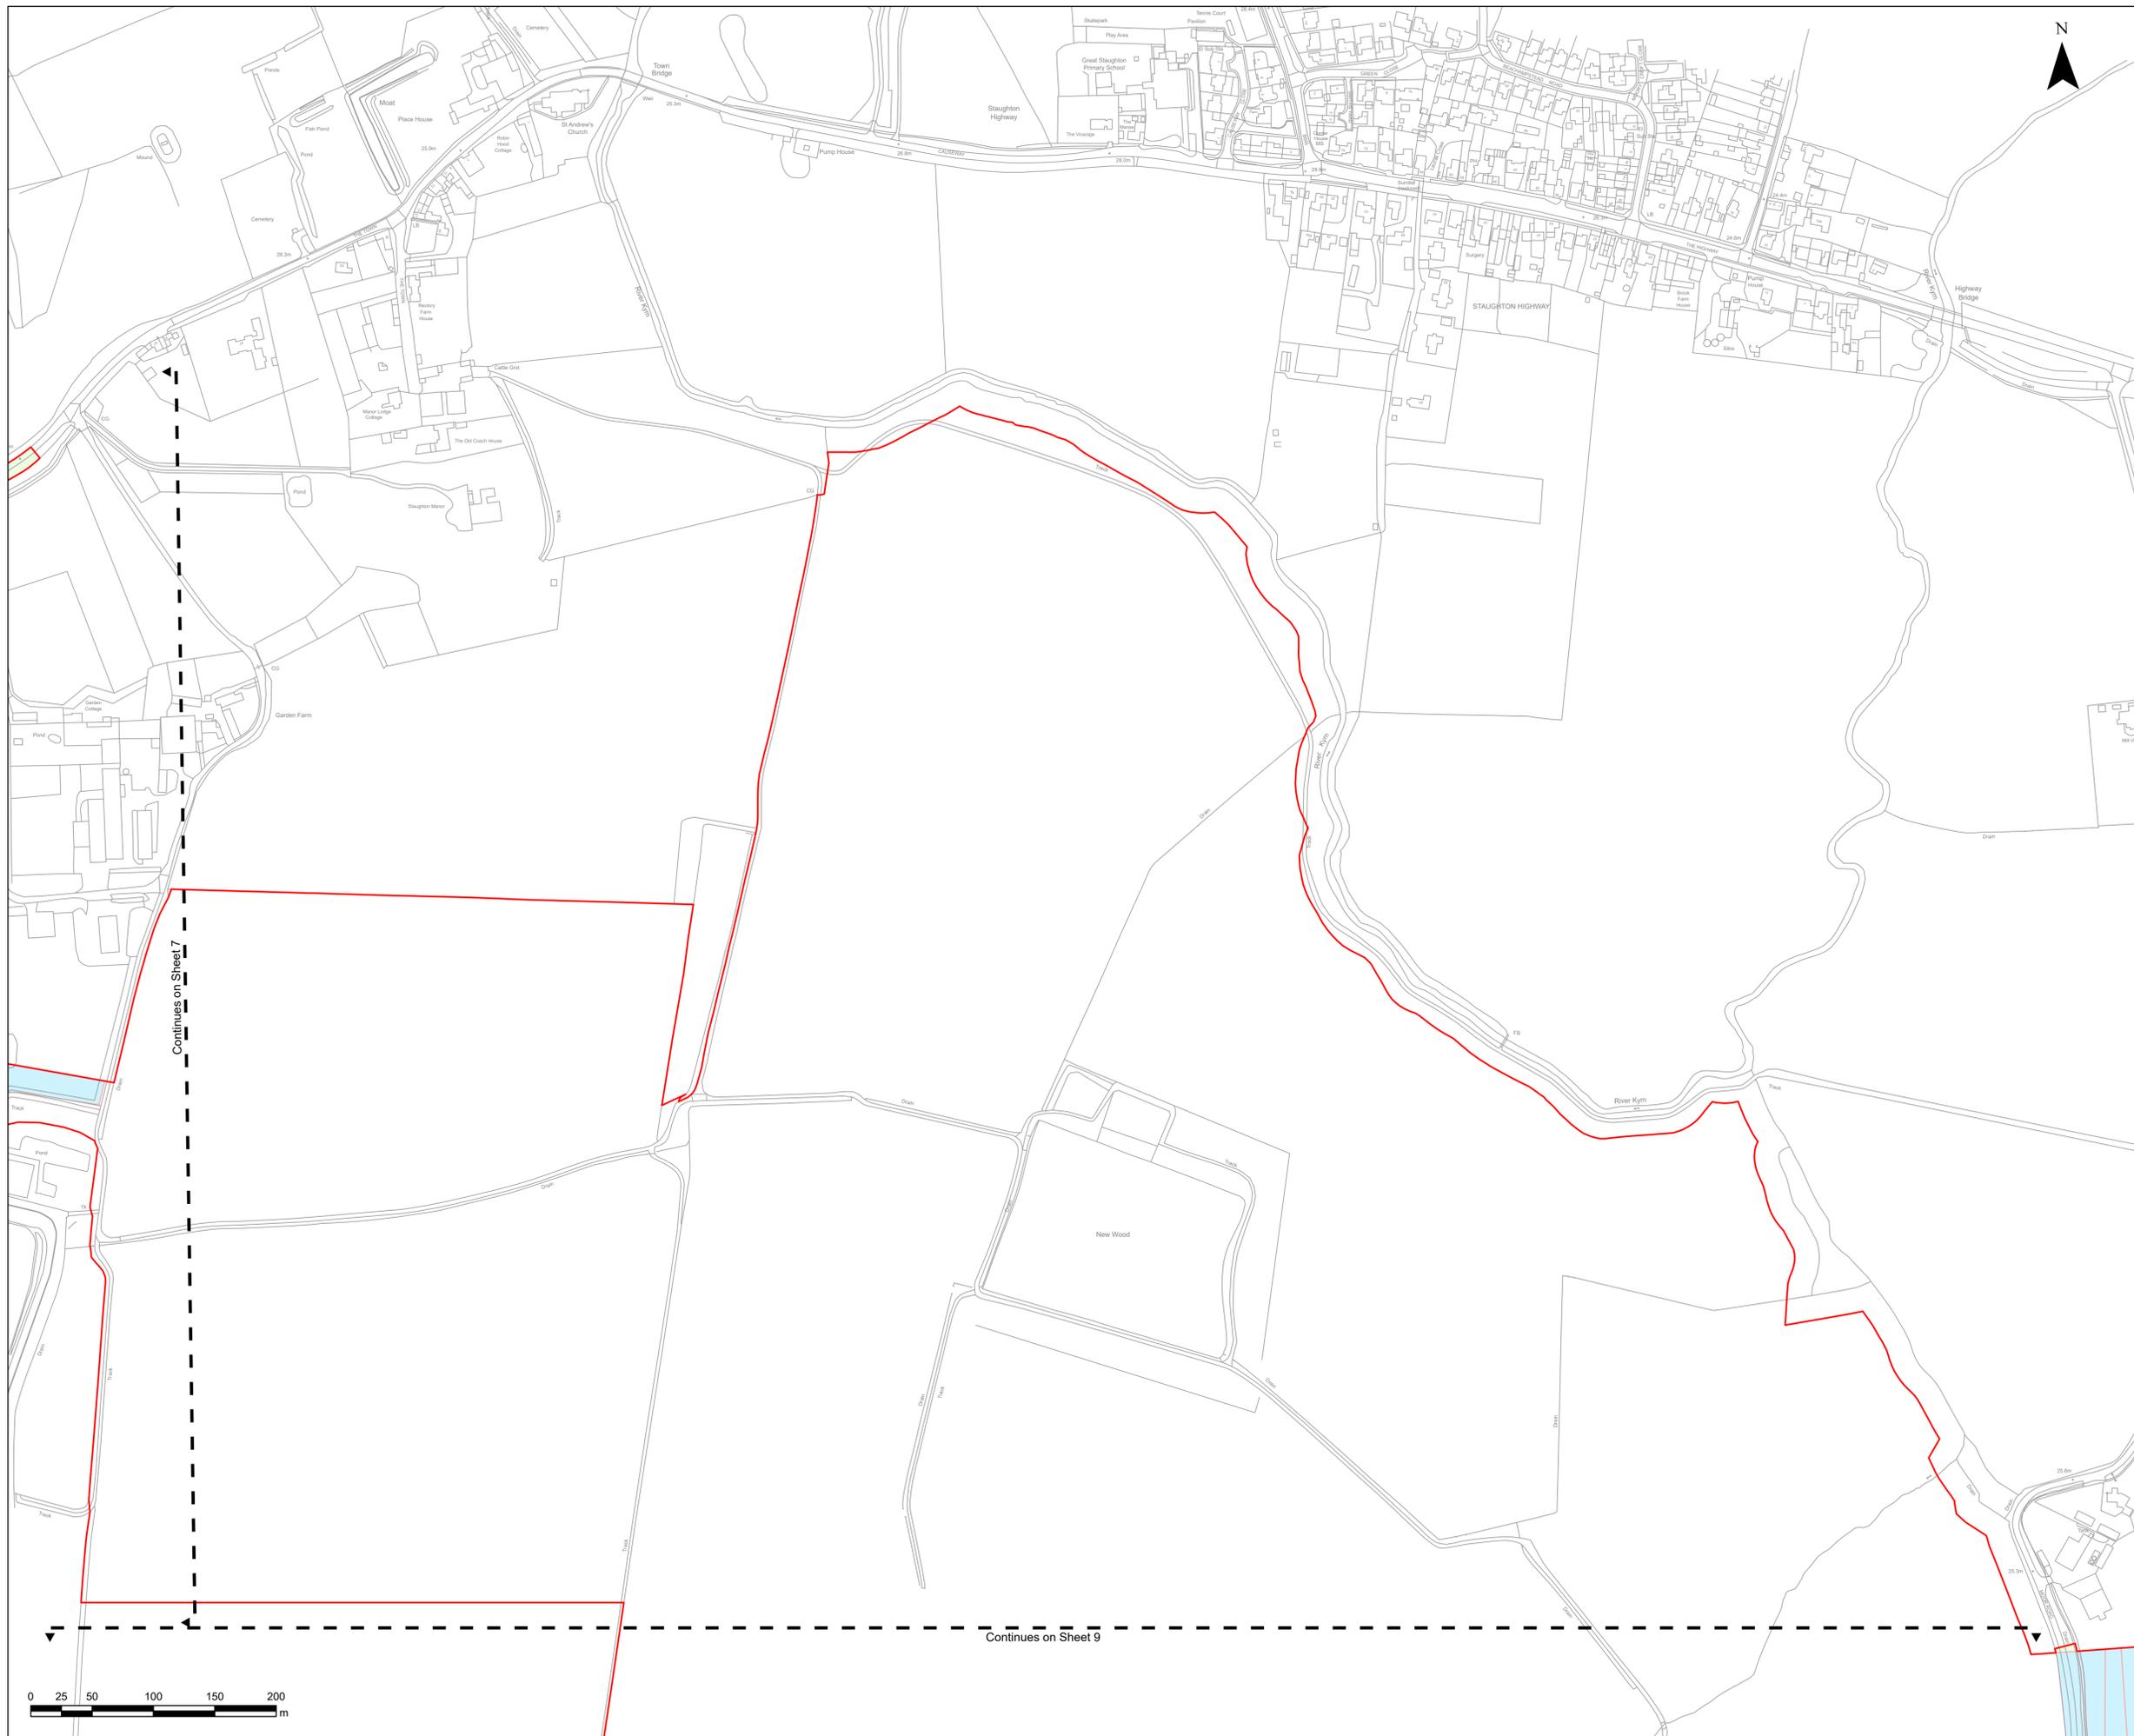



Project

EAST PARK ENERGY PROJECT

Client

BROCKWELL STORAGE AND SOLAR

Consultant

WSP Ltd
70 Chancery Lane
London
WC2A 1AF
United Kingdom
Tel +44 (0)20 7314 5000
www.wsp.com

Notes

1. ALL DIMENSIONS IN METERS UNLESS STATED OTHERWISE.
2. DO NOT SCALE FROM THIS DRAWING USE ONLY FIGURED DIMENSIONS.
3. THE PROPOSED WORKS SHOWN ARE ILLUSTRATIVE ONLY AND WILL BE SUBJECT TO CHANGE AS PART OF DETAILED DESIGN DEVELOPMENT. ANY CHANGES WILL BE LIMITED TO BEING WITHIN THE ORDER LIMITS AND ANY OTHER CONSTRAINTS INCLUDED IN THE DEVELOPMENT CONSENT ORDER.
4. THESE LAND PLANS SHOULD BE READ IN CONJUNCTION WITH OTHER PLANS AND DOCUMENTS IN THE DEVELOPMENT CONSENT ORDER IN PARTICULAR THE BOOK OF REFERENCE [EN010141/DR/4.3] AND THE STATEMENT OF REASONS [EN010141/DR/4.1].

© Crown copyright and database rights 2025, Ordnance Survey AC0000808122

© Crown copyright material is reproduced with the permission of Land Registry under delegated authority from the controller of HMSO.

This material may not be copied, distributed, sold or published without the formal permission of Land Registry.

May contain public sector information licensed under the Open Government Licence v3.0.

ISSUE/REVISION

I/R	DATE	DESCRIPTION
02	10/03/2026	PRELIMINARY MEETING
01	12/11/2025	SS1 Response - Post Submission
00	03/10/2025	FOR DCO APPLICATION

Key

- Order Limits
- Acquisition of Rights
- Temporary Use

Scale

Original Size (A1) 1:2,500 @ A1

Purpose of Issue

DCO APPLICATION

Project Number

EN01041

Reference Number

EN01041/DR/2.2

Sheet Title


2.2 LAND AND CROWN LAND PLANS IN ACCORDANCE WITH REGULATION 5(2)(i) and 5(2)(n) OF THE INFRASTRUCTURE PLANNING (APPLICATIONS: PRESCRIBED FORMS AND PROCEDURE REGULATIONS 2009)

Sheet Number

Sheet 9 of 14

Scale: 1:2,500

Rev: 02

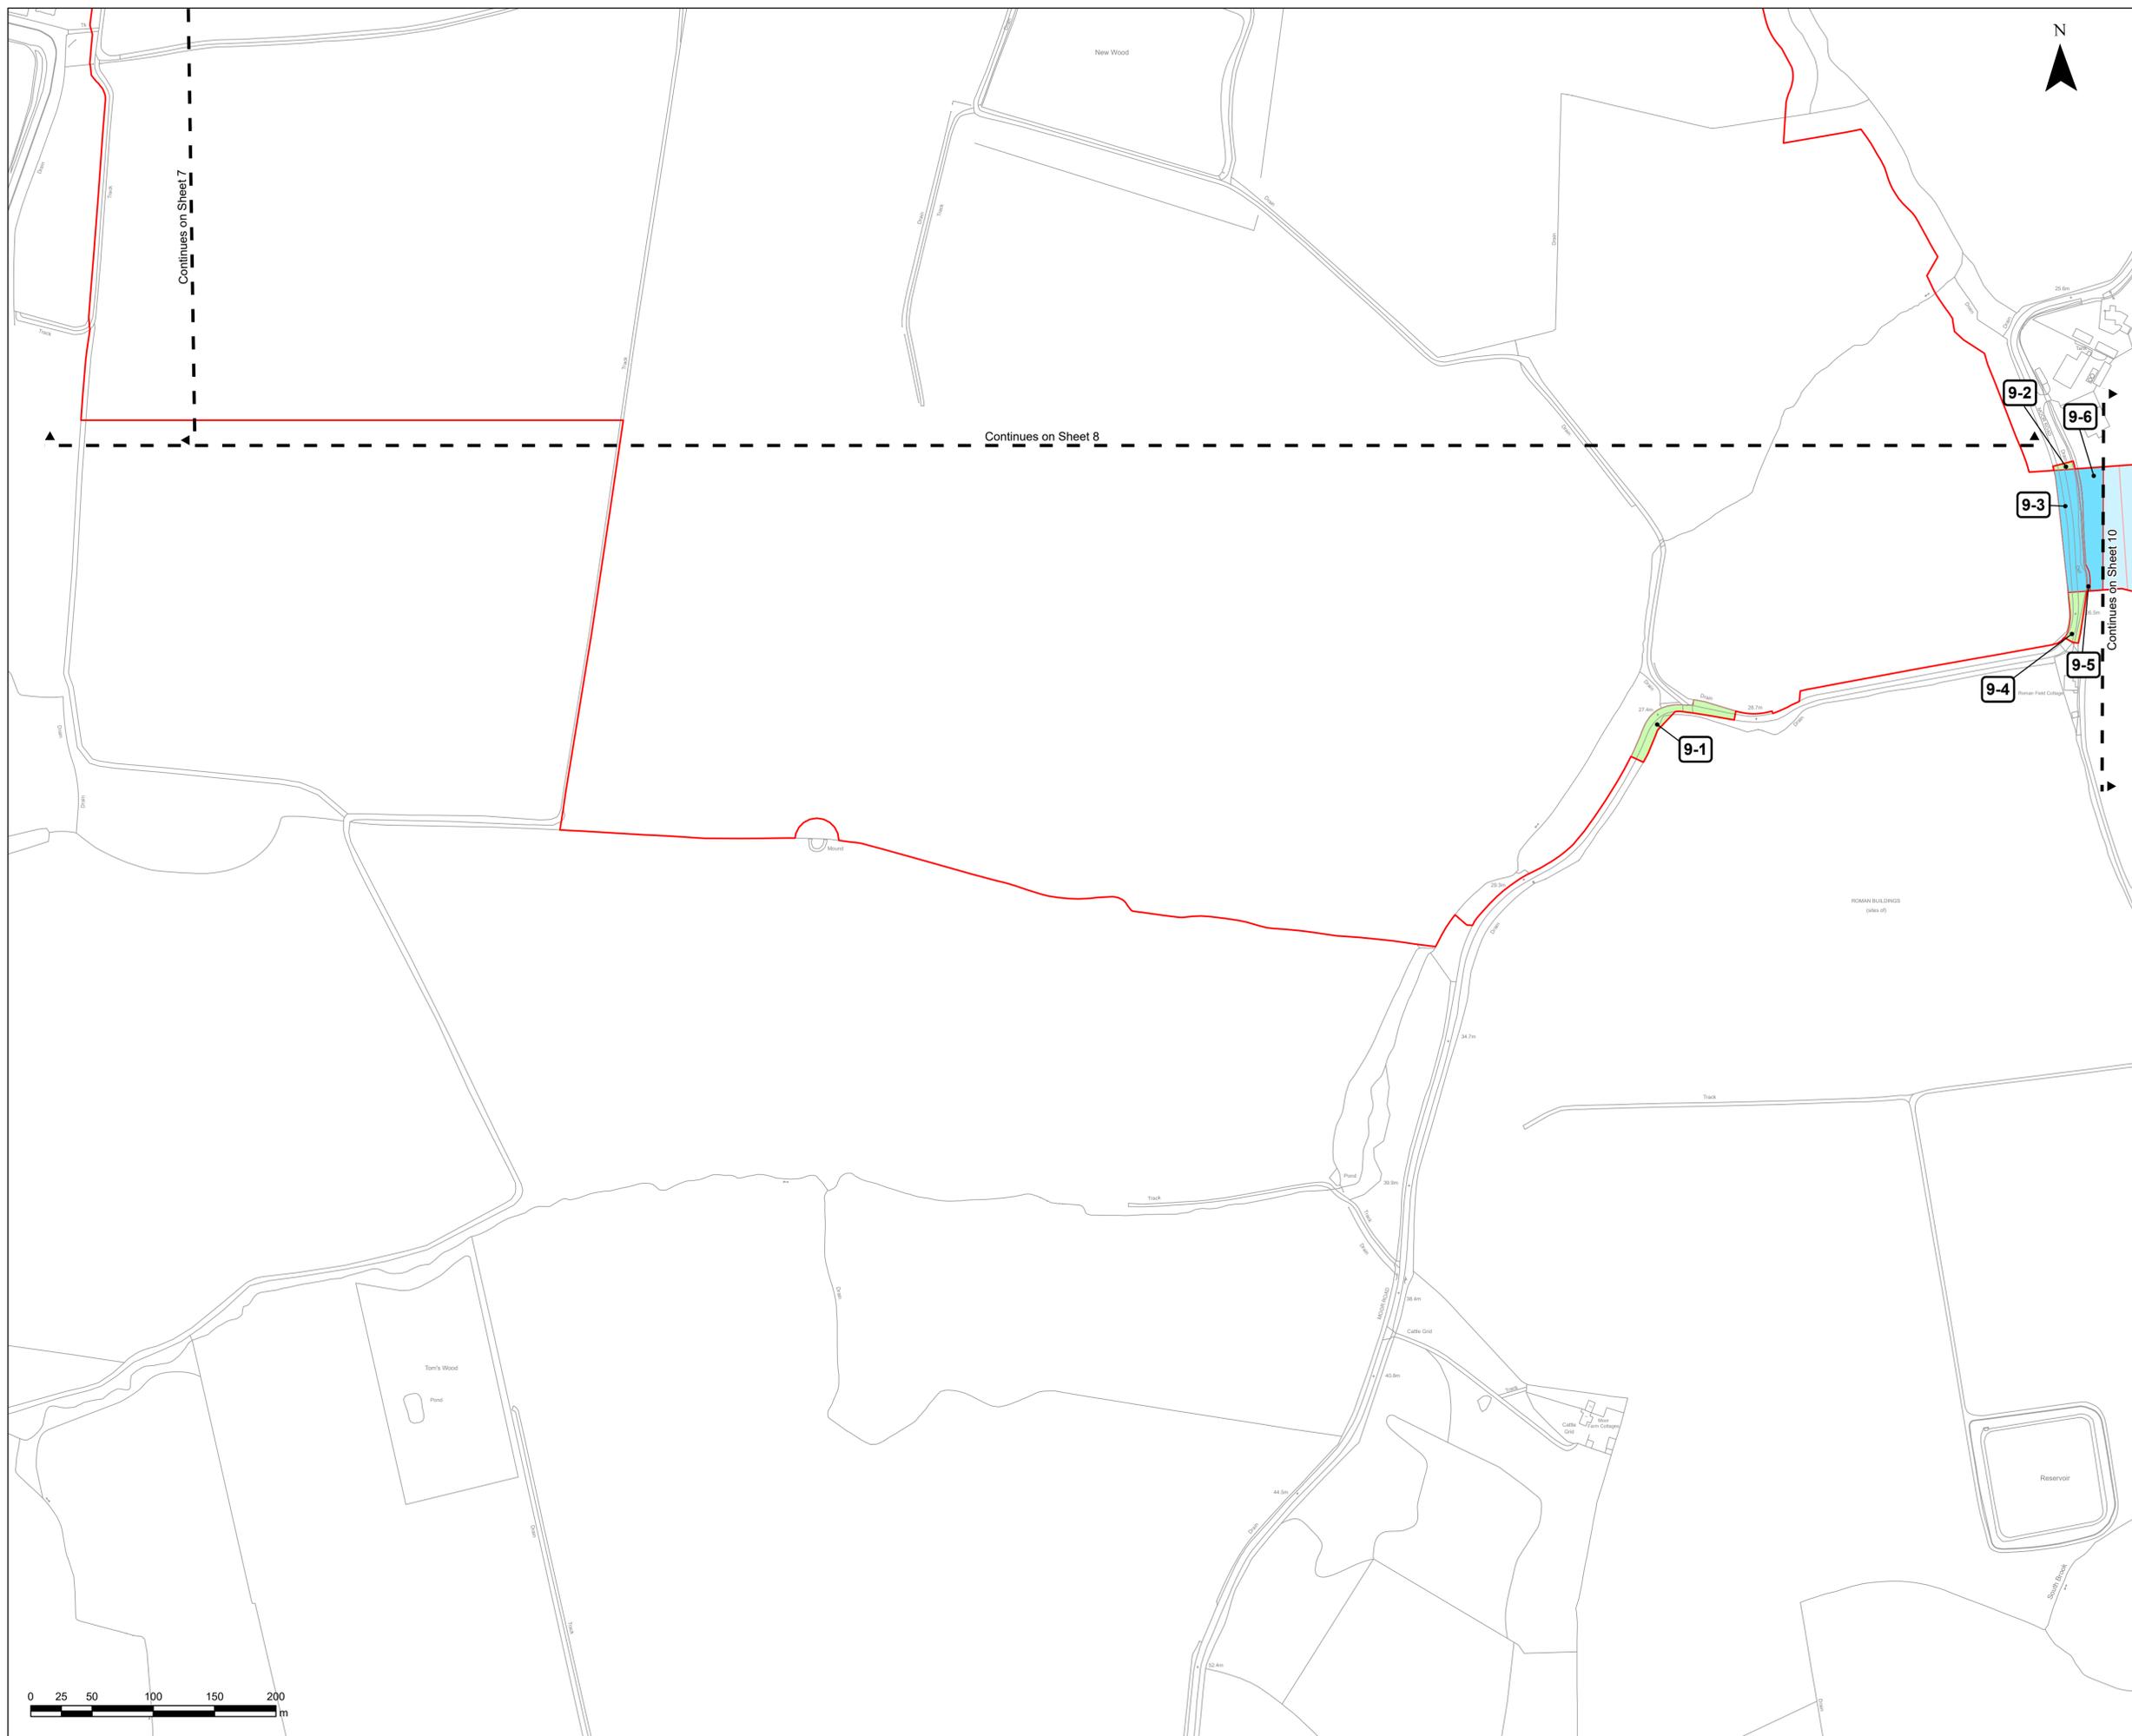



Project

EAST PARK ENERGY PROJECT

Client

BROCKWELL STORAGE AND SOLAR

Consultant

WSP Ltd
70 Chancery Lane
London
WC2A 1AF
United Kingdom
Tel +44 (0)20 7314 5000
www.wsp.com

Notes

1. ALL DIMENSIONS IN METERS UNLESS STATED OTHERWISE.
2. DO NOT SCALE FROM THIS DRAWING USE ONLY FIGURED DIMENSIONS.
3. THE PROPOSED WORKS SHOWN ARE ILLUSTRATIVE ONLY AND WILL BE SUBJECT TO CHANGE AS PART OF DETAILED DESIGN DEVELOPMENT. ANY CHANGES WILL BE LIMITED TO BEING WITHIN THE ORDER LIMITS AND ANY OTHER CONSTRAINTS INCLUDED IN THE DEVELOPMENT CONSENT ORDER.
4. THESE LAND PLANS SHOULD BE READ IN CONJUNCTION WITH OTHER PLANS AND DOCUMENTS IN THE DEVELOPMENT CONSENT ORDER IN PARTICULAR THE BOOK OF REFERENCE [EN010141/DR/4.3] AND THE STATEMENT OF REASONS [EN010141/DR/4.1].

© Crown copyright and database rights 2025, Ordnance Survey AC0000808122

© Crown copyright material is reproduced with the permission of Land Registry under delegated authority from the controller of HMSO.

This material may not be copied, distributed, sold or published without the formal permission of Land Registry.

May contain public sector information licensed under the Open Government Licence v3.0.

ISSUE/REVISION

I/R	DATE	DESCRIPTION
02	10/03/2026	PRELIMINARY MEETING
01	12/11/2025	SS1 Response - Post Submission
00	03/10/2025	FOR DCO APPLICATION

Key

- Order Limits
- Acquisition of Rights
- Temporary Use

Scale

Original Size (A1) 1:2,500 @ A1

Purpose of Issue

DCO APPLICATION

Project Number

EN01041

Reference Number

EN01041/DR/2.2

Sheet Title


2.2 LAND AND CROWN LAND PLANS IN ACCORDANCE WITH REGULATION 5(2)(i) and 5(2)(n) OF THE INFRASTRUCTURE PLANNING (APPLICATIONS: PRESCRIBED FORMS AND PROCEDURE REGULATIONS 2009)

Sheet Number

Sheet 10 of 14

Scale: 1:2,500

Rev: 02

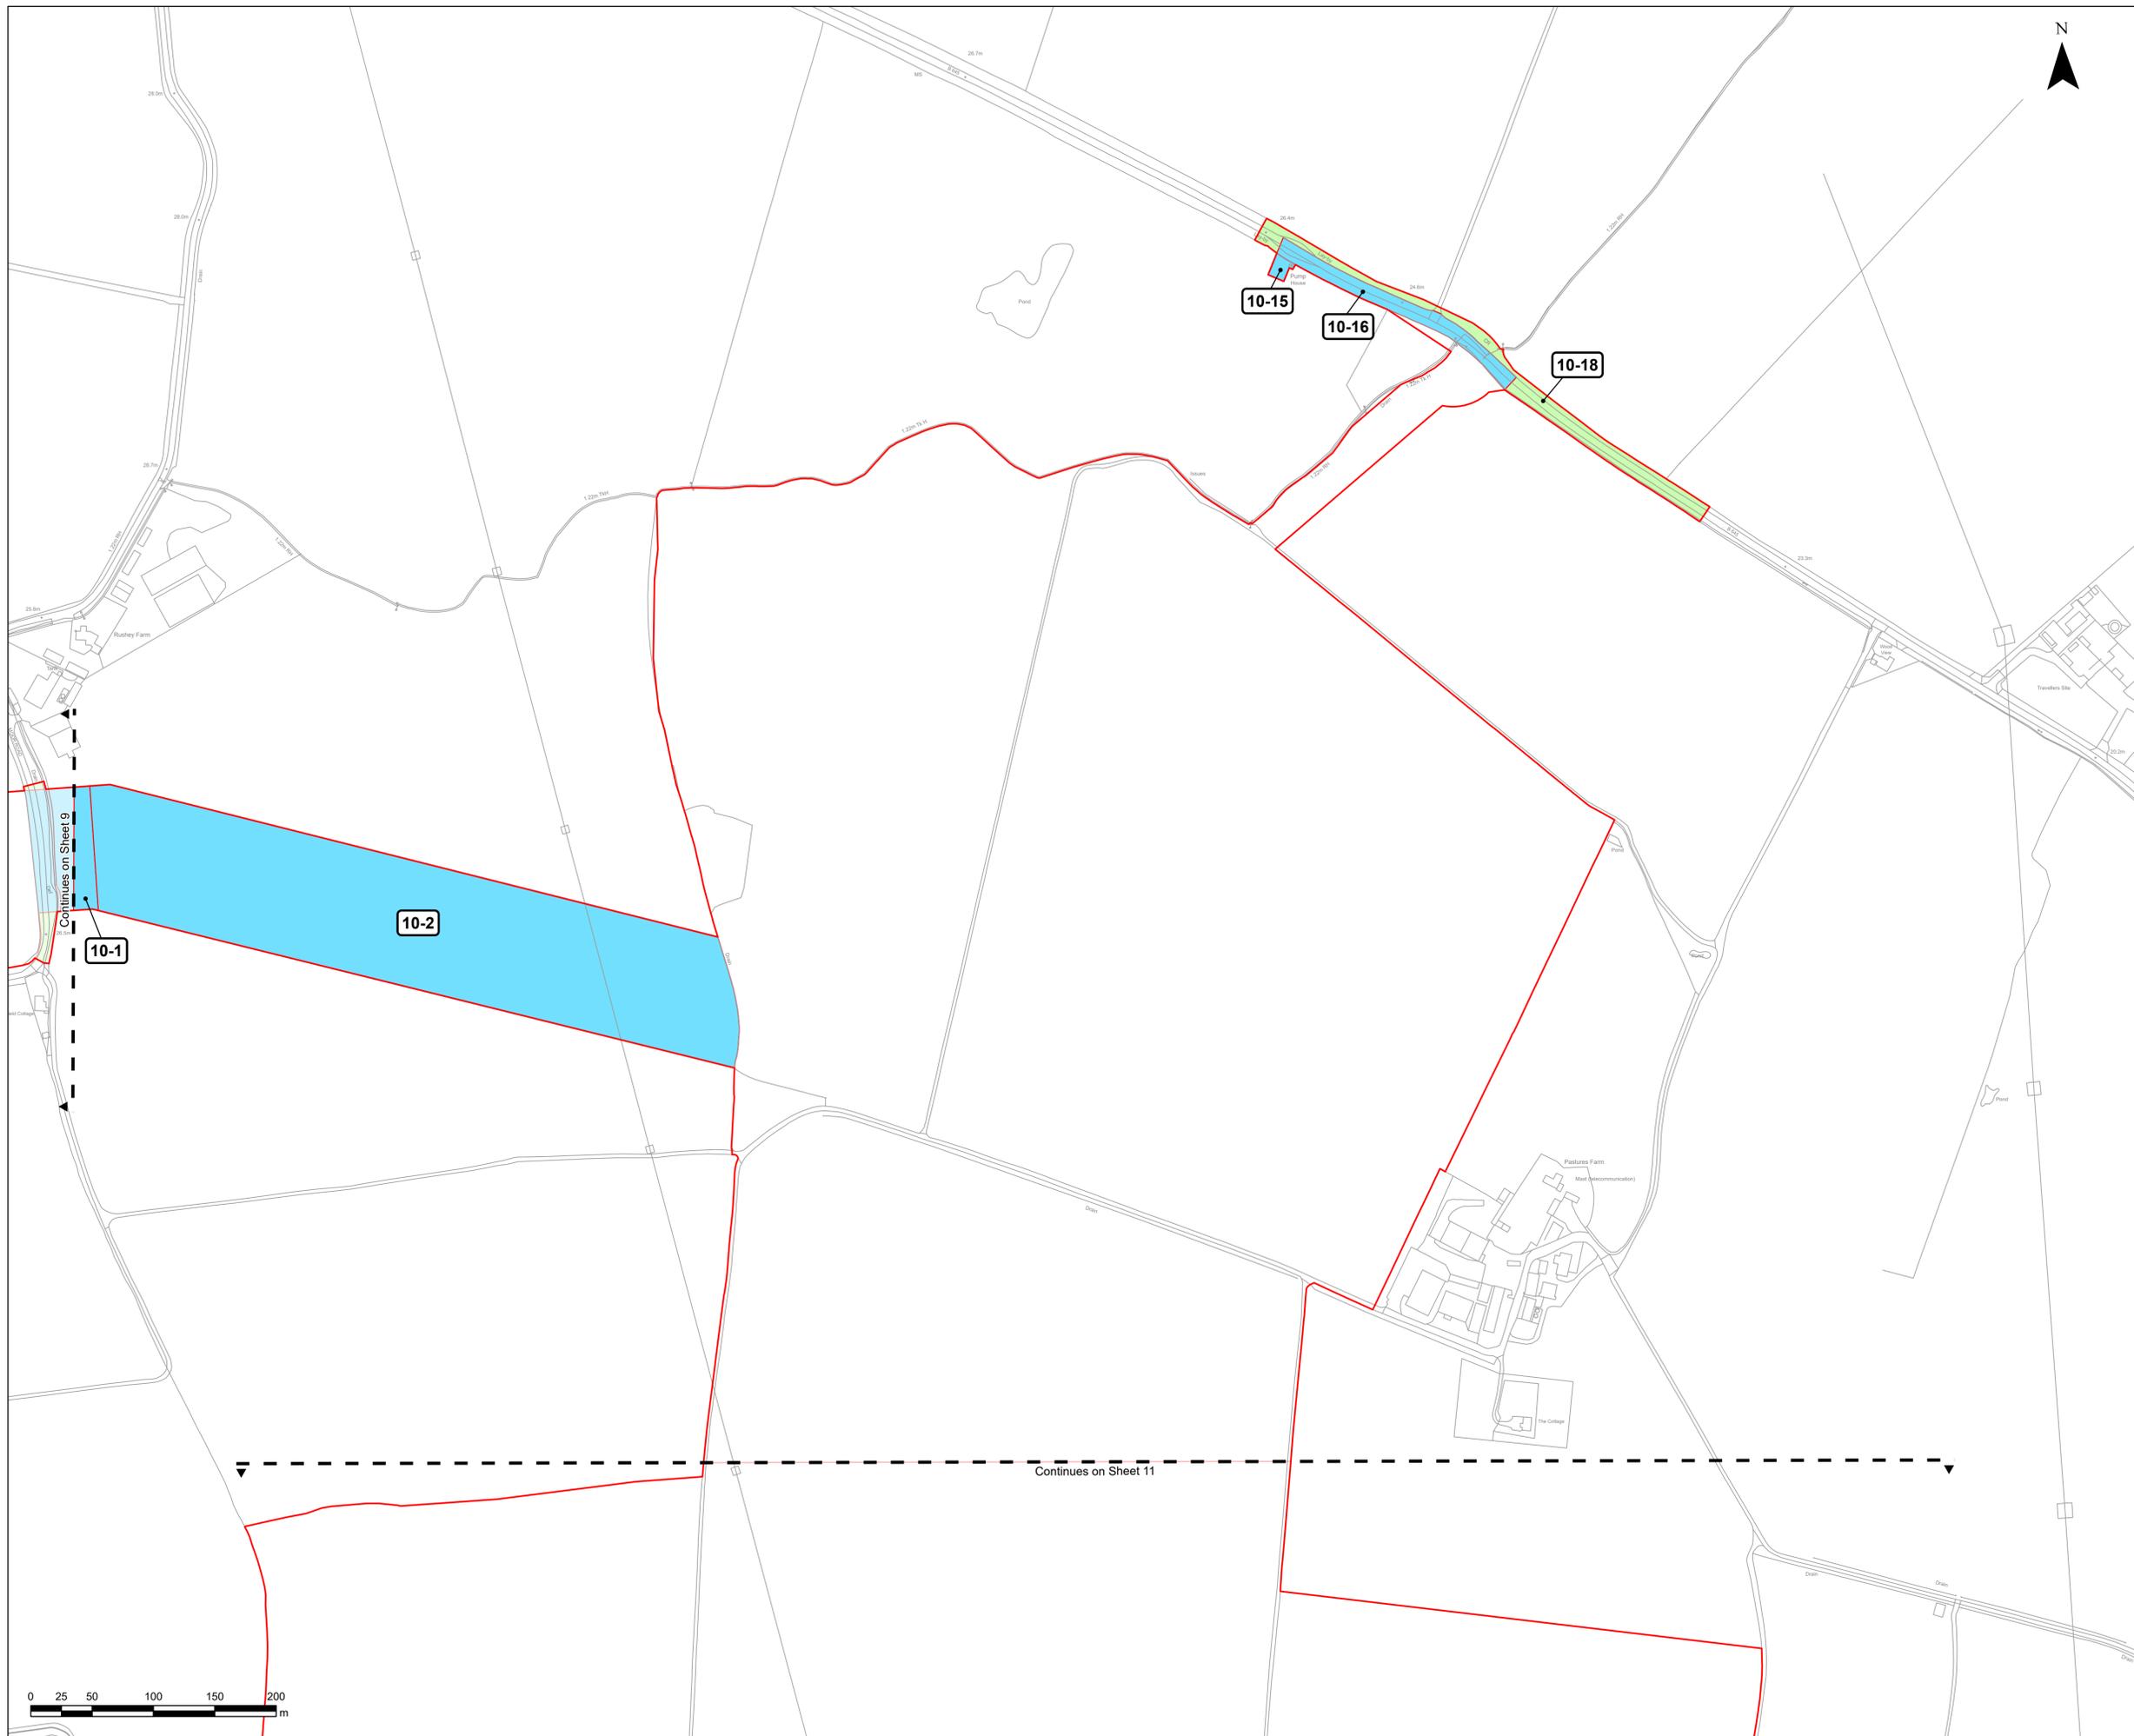



Project

EAST PARK ENERGY PROJECT

Client

BROCKWELL STORAGE AND SOLAR

Consultant

WSP Ltd
70 Chancery Lane
London
WC2A 1AF
United Kingdom
Tel +44 (0)20 7314 5000
www.wsp.com

Notes

1. ALL DIMENSIONS IN METERS UNLESS STATED OTHERWISE.
2. DO NOT SCALE FROM THIS DRAWING USE ONLY FIGURED DIMENSIONS.
3. THE PROPOSED WORKS SHOWN ARE ILLUSTRATIVE ONLY AND WILL BE SUBJECT TO CHANGE AS PART OF DETAILED DESIGN DEVELOPMENT. ANY CHANGES WILL BE LIMITED TO BEING WITHIN THE ORDER LIMITS AND ANY OTHER CONSTRAINTS INCLUDED IN THE DEVELOPMENT CONSENT ORDER.
4. THESE LAND PLANS SHOULD BE READ IN CONJUNCTION WITH OTHER PLANS AND DOCUMENTS IN THE DEVELOPMENT CONSENT ORDER IN PARTICULAR THE BOOK OF REFERENCE [EN01041/DR/4.3] AND THE STATEMENT OF REASONS [EN01041/DR/4.1].

© Crown copyright and database rights 2025, Ordnance Survey AC0000808122

© Crown copyright material is reproduced with the permission of Land Registry under delegated authority from the controller of HMSO.

This material may not be copied, distributed, sold or published without the formal permission of Land Registry.

May contain public sector information licensed under the Open Government Licence v3.0.

ISSUE/REVISION

I/R	DATE	DESCRIPTION
02	10/03/2026	PRELIMINARY MEETING
01	12/11/2025	SS1 Response - Post Submission
00	03/10/2025	FOR DCO APPLICATION

Key

- Order Limits
- Acquisition of Rights

Scale

Original Size (A1) 1:2,500 @ A1

Purpose of Issue

DCO APPLICATION

Project Number

EN01041

Reference Number

EN01041/DR/2.2

Sheet Title


2.2 LAND AND CROWN LAND PLANS IN ACCORDANCE WITH REGULATION 5(2)(i) and 5(2)(n) OF THE INFRASTRUCTURE PLANNING (APPLICATIONS: PRESCRIBED FORMS AND PROCEDURE REGULATIONS 2009)

Sheet Number

Sheet 11 of 14

Scale: 1:2,500

Rev: 02

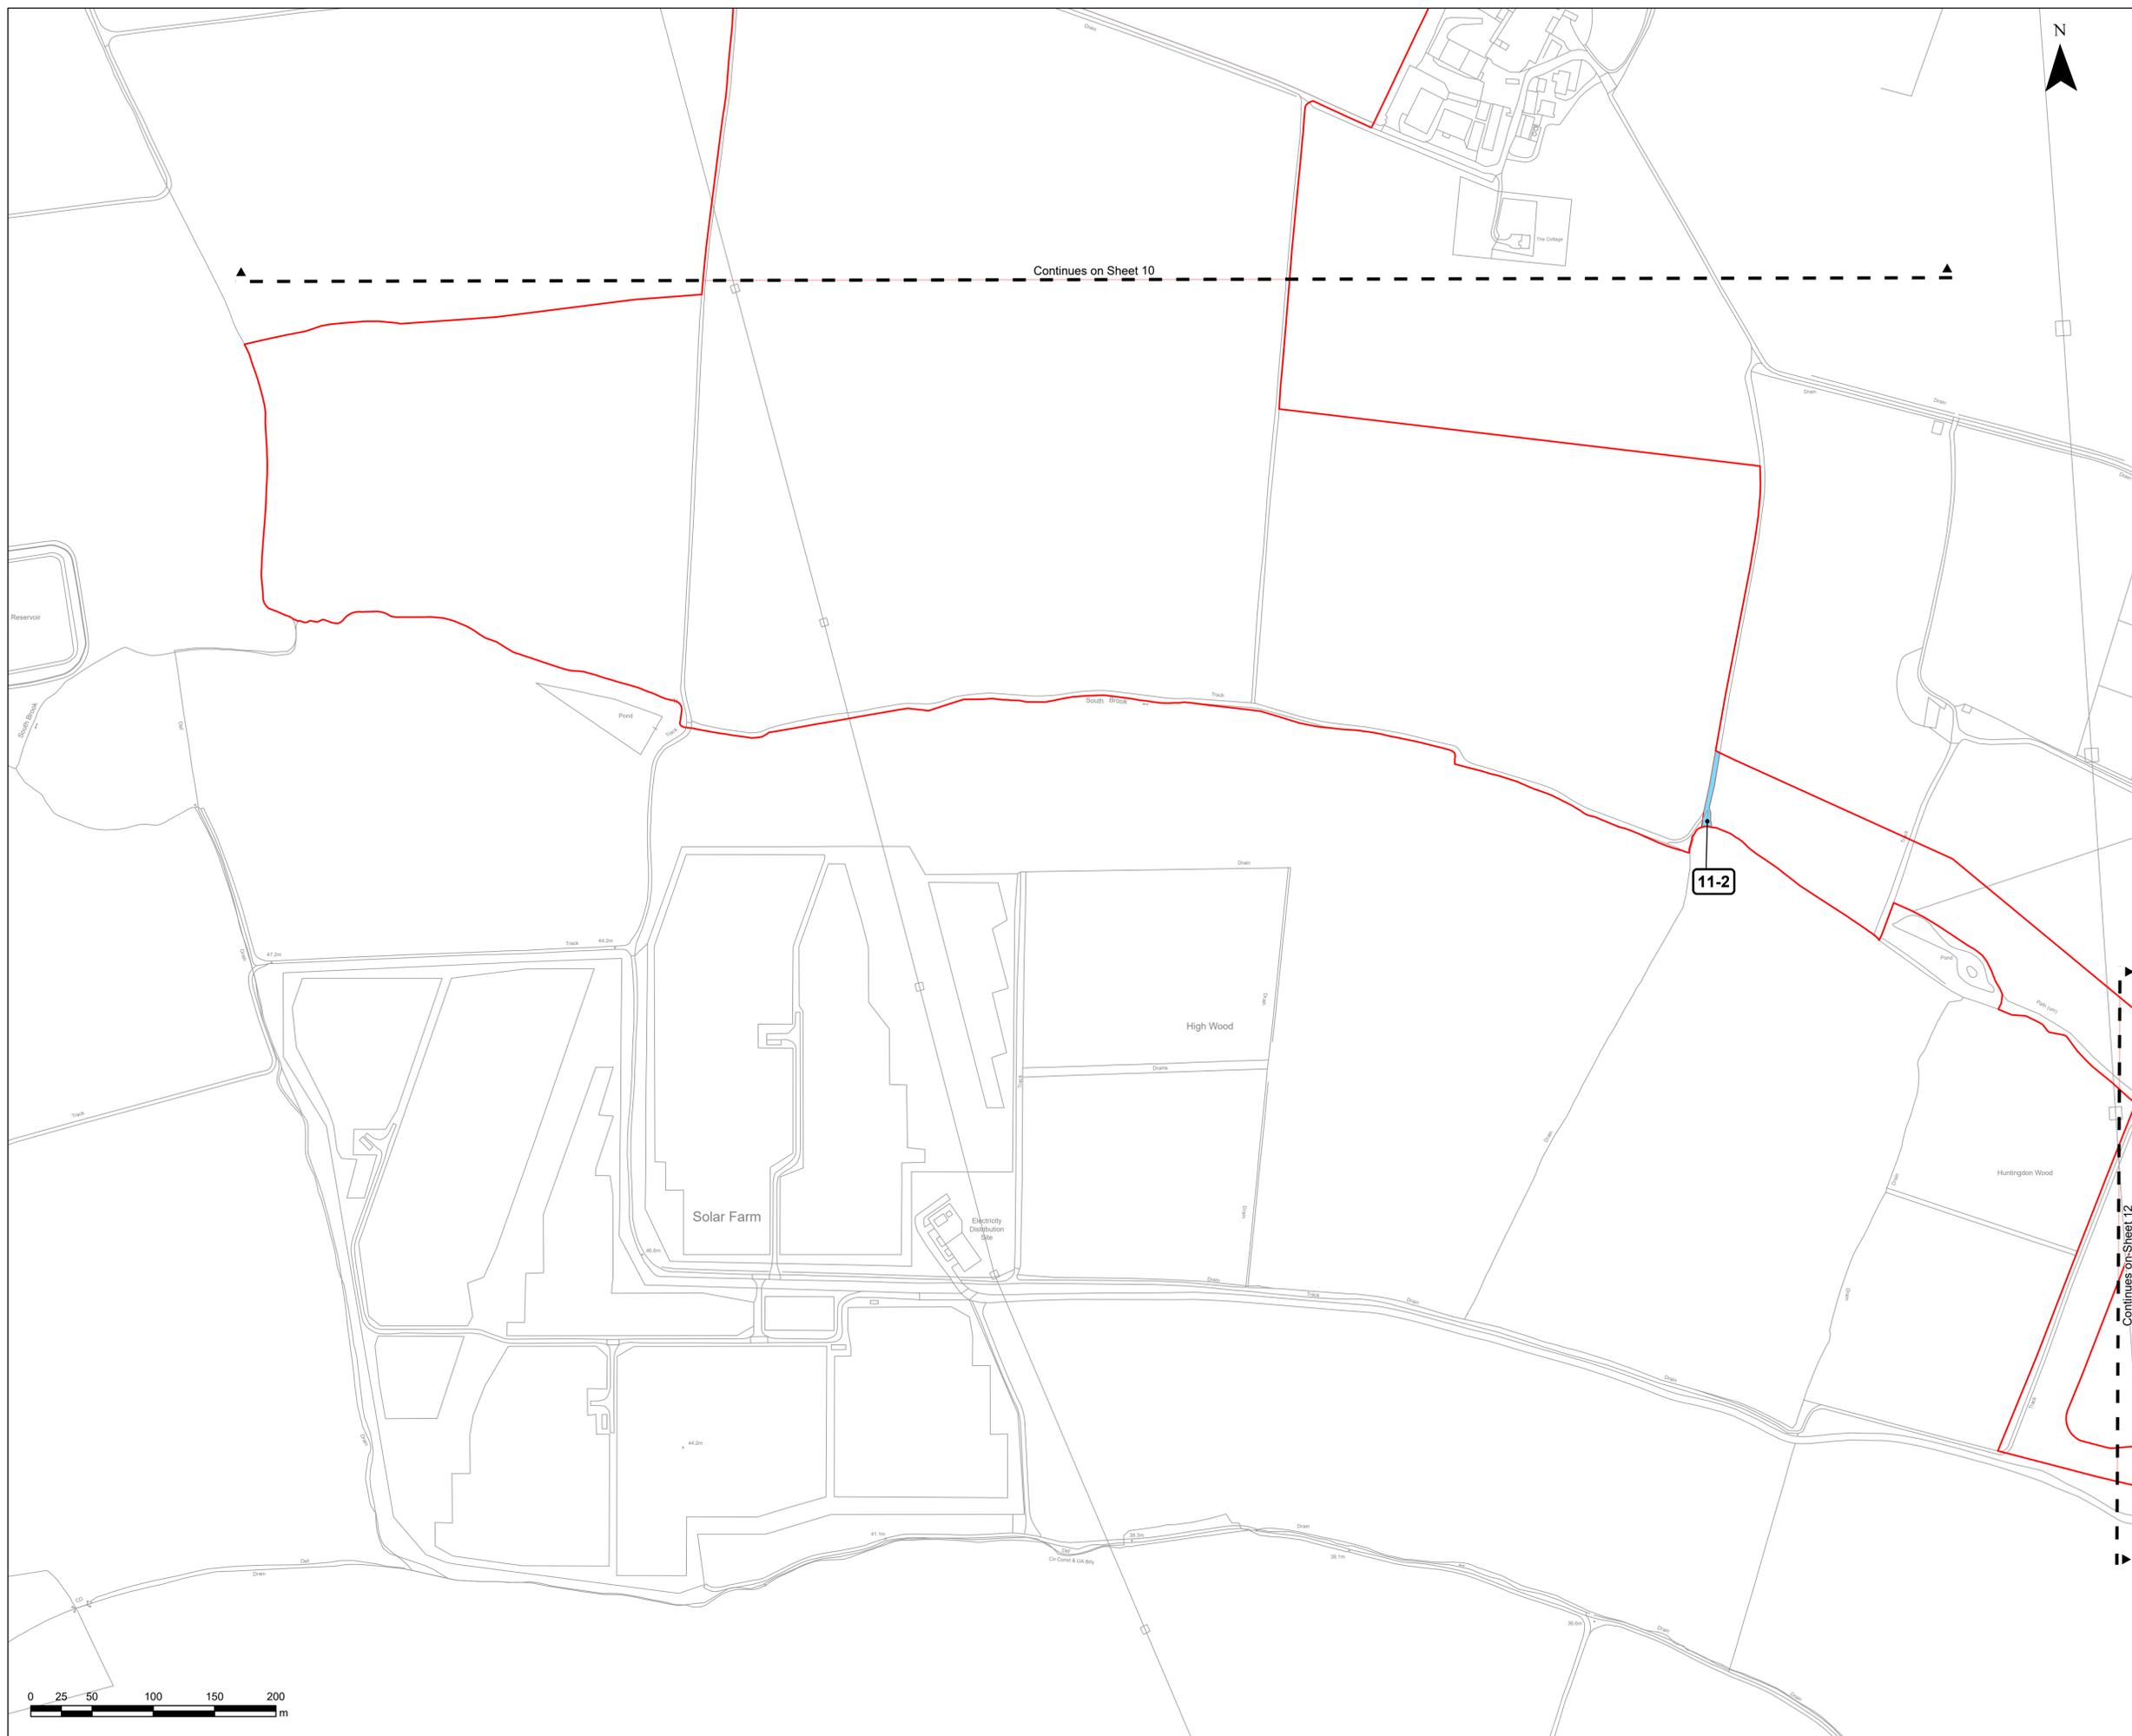

Continues on Sheet 10

11-2

Continues on Sheet 12





Project

EAST PARK ENERGY PROJECT

Client

BROCKWELL STORAGE AND SOLAR

Consultant

WSP Ltd
70 Chancery Lane
London
WC2A 1AF
United Kingdom
Tel +44 (0)20 7314 5000
www.wsp.com

Notes

1. ALL DIMENSIONS IN METERS UNLESS STATED OTHERWISE.
2. DO NOT SCALE FROM THIS DRAWING USE ONLY FIGURED DIMENSIONS.
3. THE PROPOSED WORKS SHOWN ARE ILLUSTRATIVE ONLY AND WILL BE SUBJECT TO CHANGE AS PART OF DETAILED DESIGN DEVELOPMENT. ANY CHANGES WILL BE LIMITED TO BEING WITHIN THE ORDER LIMITS AND ANY OTHER CONSTRAINTS INCLUDED IN THE DEVELOPMENT CONSENT ORDER.
4. THESE LAND PLANS SHOULD BE READ IN CONJUNCTION WITH OTHER PLANS AND DOCUMENTS IN THE DEVELOPMENT CONSENT ORDER IN PARTICULAR THE BOOK OF REFERENCE [EN010141/DR/4.3] AND THE STATEMENT OF REASONS [EN010141/DR/4.1].

© Crown copyright and database rights 2025, Ordnance Survey AC0000808122

© Crown copyright material is reproduced with the permission of Land Registry under delegated authority from the controller of HMSO.

This material may not be copied, distributed, sold or published without the formal permission of Land Registry.

May contain public sector information licensed under the Open Government Licence v3.0.

ISSUE/REVISION

I/R	DATE	DESCRIPTION
02	10/03/2026	PRELIMINARY MEETING
01	12/11/2025	SS1 Response - Post Submission
00	03/10/2025	FOR DCO APPLICATION

Key

- Order Limits
- Acquisition of Rights

Scale

Original Size (A1) 1:2,500 @ A1

Purpose of Issue

DCO APPLICATION

Project Number

EN01041

Reference Number

EN01041/DR/2.2

Sheet Title


2.2 LAND AND CROWN LAND PLANS IN ACCORDANCE WITH REGULATION 5(2)(i) and 5(2)(n) OF THE INFRASTRUCTURE PLANNING (APPLICATIONS: PRESCRIBED FORMS AND PROCEDURE REGULATIONS 2009)

Sheet Number

Sheet 12 of 14

Scale: 1:2,500

Rev: 02

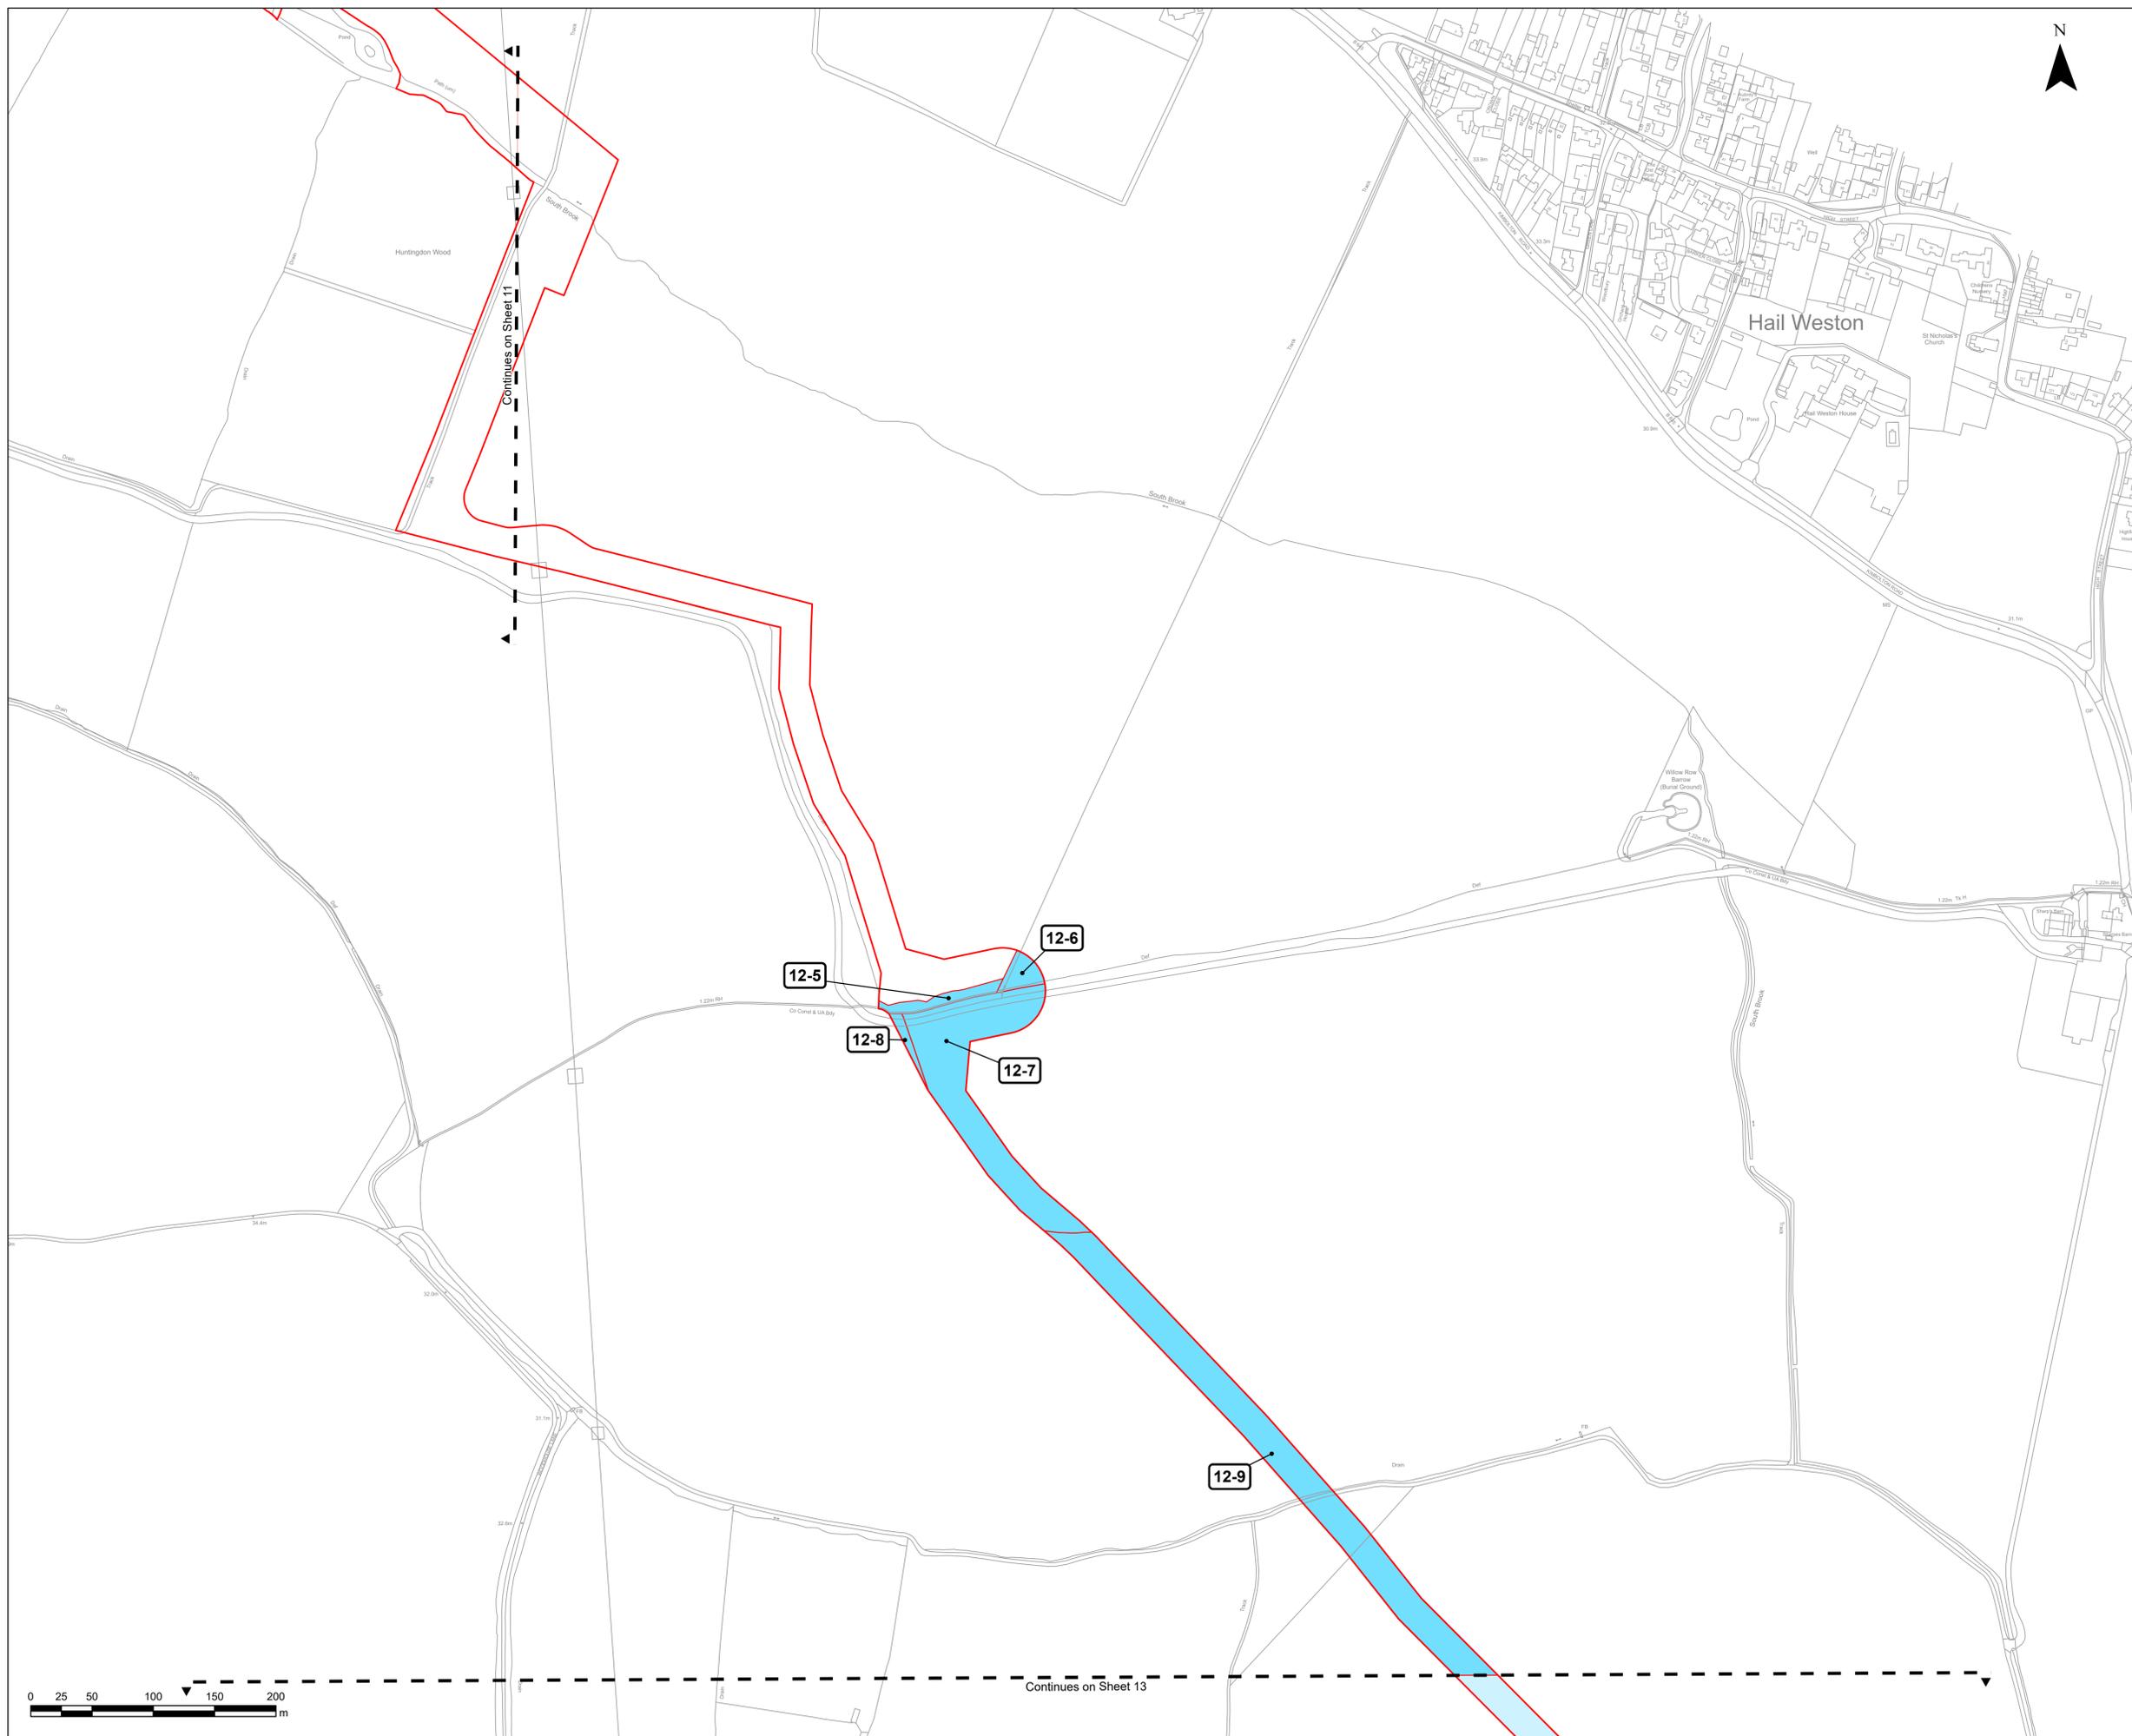

Project

EAST PARK ENERGY PROJECT

Client

BROCKWELL STORAGE AND SOLAR

Consultant

WSP Ltd
 70 Chancery Lane
 London
 WC2A 1AF
 United Kingdom
 Tel +44 (0)20 7314 5000
 www.wsp.com

Notes

1. ALL DIMENSIONS IN METERS UNLESS STATED OTHERWISE.
2. DO NOT SCALE FROM THIS DRAWING USE ONLY FIGURED DIMENSIONS.
3. THE PROPOSED WORKS SHOWN ARE ILLUSTRATIVE ONLY AND WILL BE SUBJECT TO CHANGE AS PART OF DETAILED DESIGN DEVELOPMENT. ANY CHANGES WILL BE LIMITED TO BEING WITHIN THE ORDER LIMITS AND ANY OTHER CONSTRAINTS INCLUDED IN THE DEVELOPMENT CONSENT ORDER.
4. THESE LAND PLANS SHOULD BE READ IN CONJUNCTION WITH OTHER PLANS AND DOCUMENTS IN THE DEVELOPMENT CONSENT ORDER IN PARTICULAR THE BOOK OF REFERENCE [EN01041/DR/4.3] AND THE STATEMENT OF REASONS [EN01041/DR/4.1].

© Crown copyright and database rights 2025, Ordnance Survey AC0000808122

© Crown copyright material is reproduced with the permission of Land Registry under delegated authority from the controller of HMSO.

This material may not be copied, distributed, sold or published without the formal permission of Land Registry.

May contain public sector information licensed under the Open Government Licence v3.0.

ISSUE/REVISION

I/R	DATE	DESCRIPTION
02	10/03/2026	PRELIMINARY MEETING
01	12/11/2025	SS1 Response - Post Submission
00	03/10/2025	FOR DCO APPLICATION

Key

- Order Limits
- Acquisition of Rights
- Temporary Use

Scale

Original Size (A1) 1:2,500 @ A1

Purpose of Issue

DCO APPLICATION

Project Number

EN01041

Reference Number

EN01041/DR/2.2

Sheet Title


2.2 LAND AND CROWN LAND PLANS IN ACCORDANCE WITH REGULATION 5(2)(i) and 5(2)(n) OF THE INFRASTRUCTURE PLANNING (APPLICATIONS: PRESCRIBED FORMS AND PROCEDURE REGULATIONS 2009)

Sheet Number

Sheet 13 of 14

Scale: 1:2,500

Rev: 02

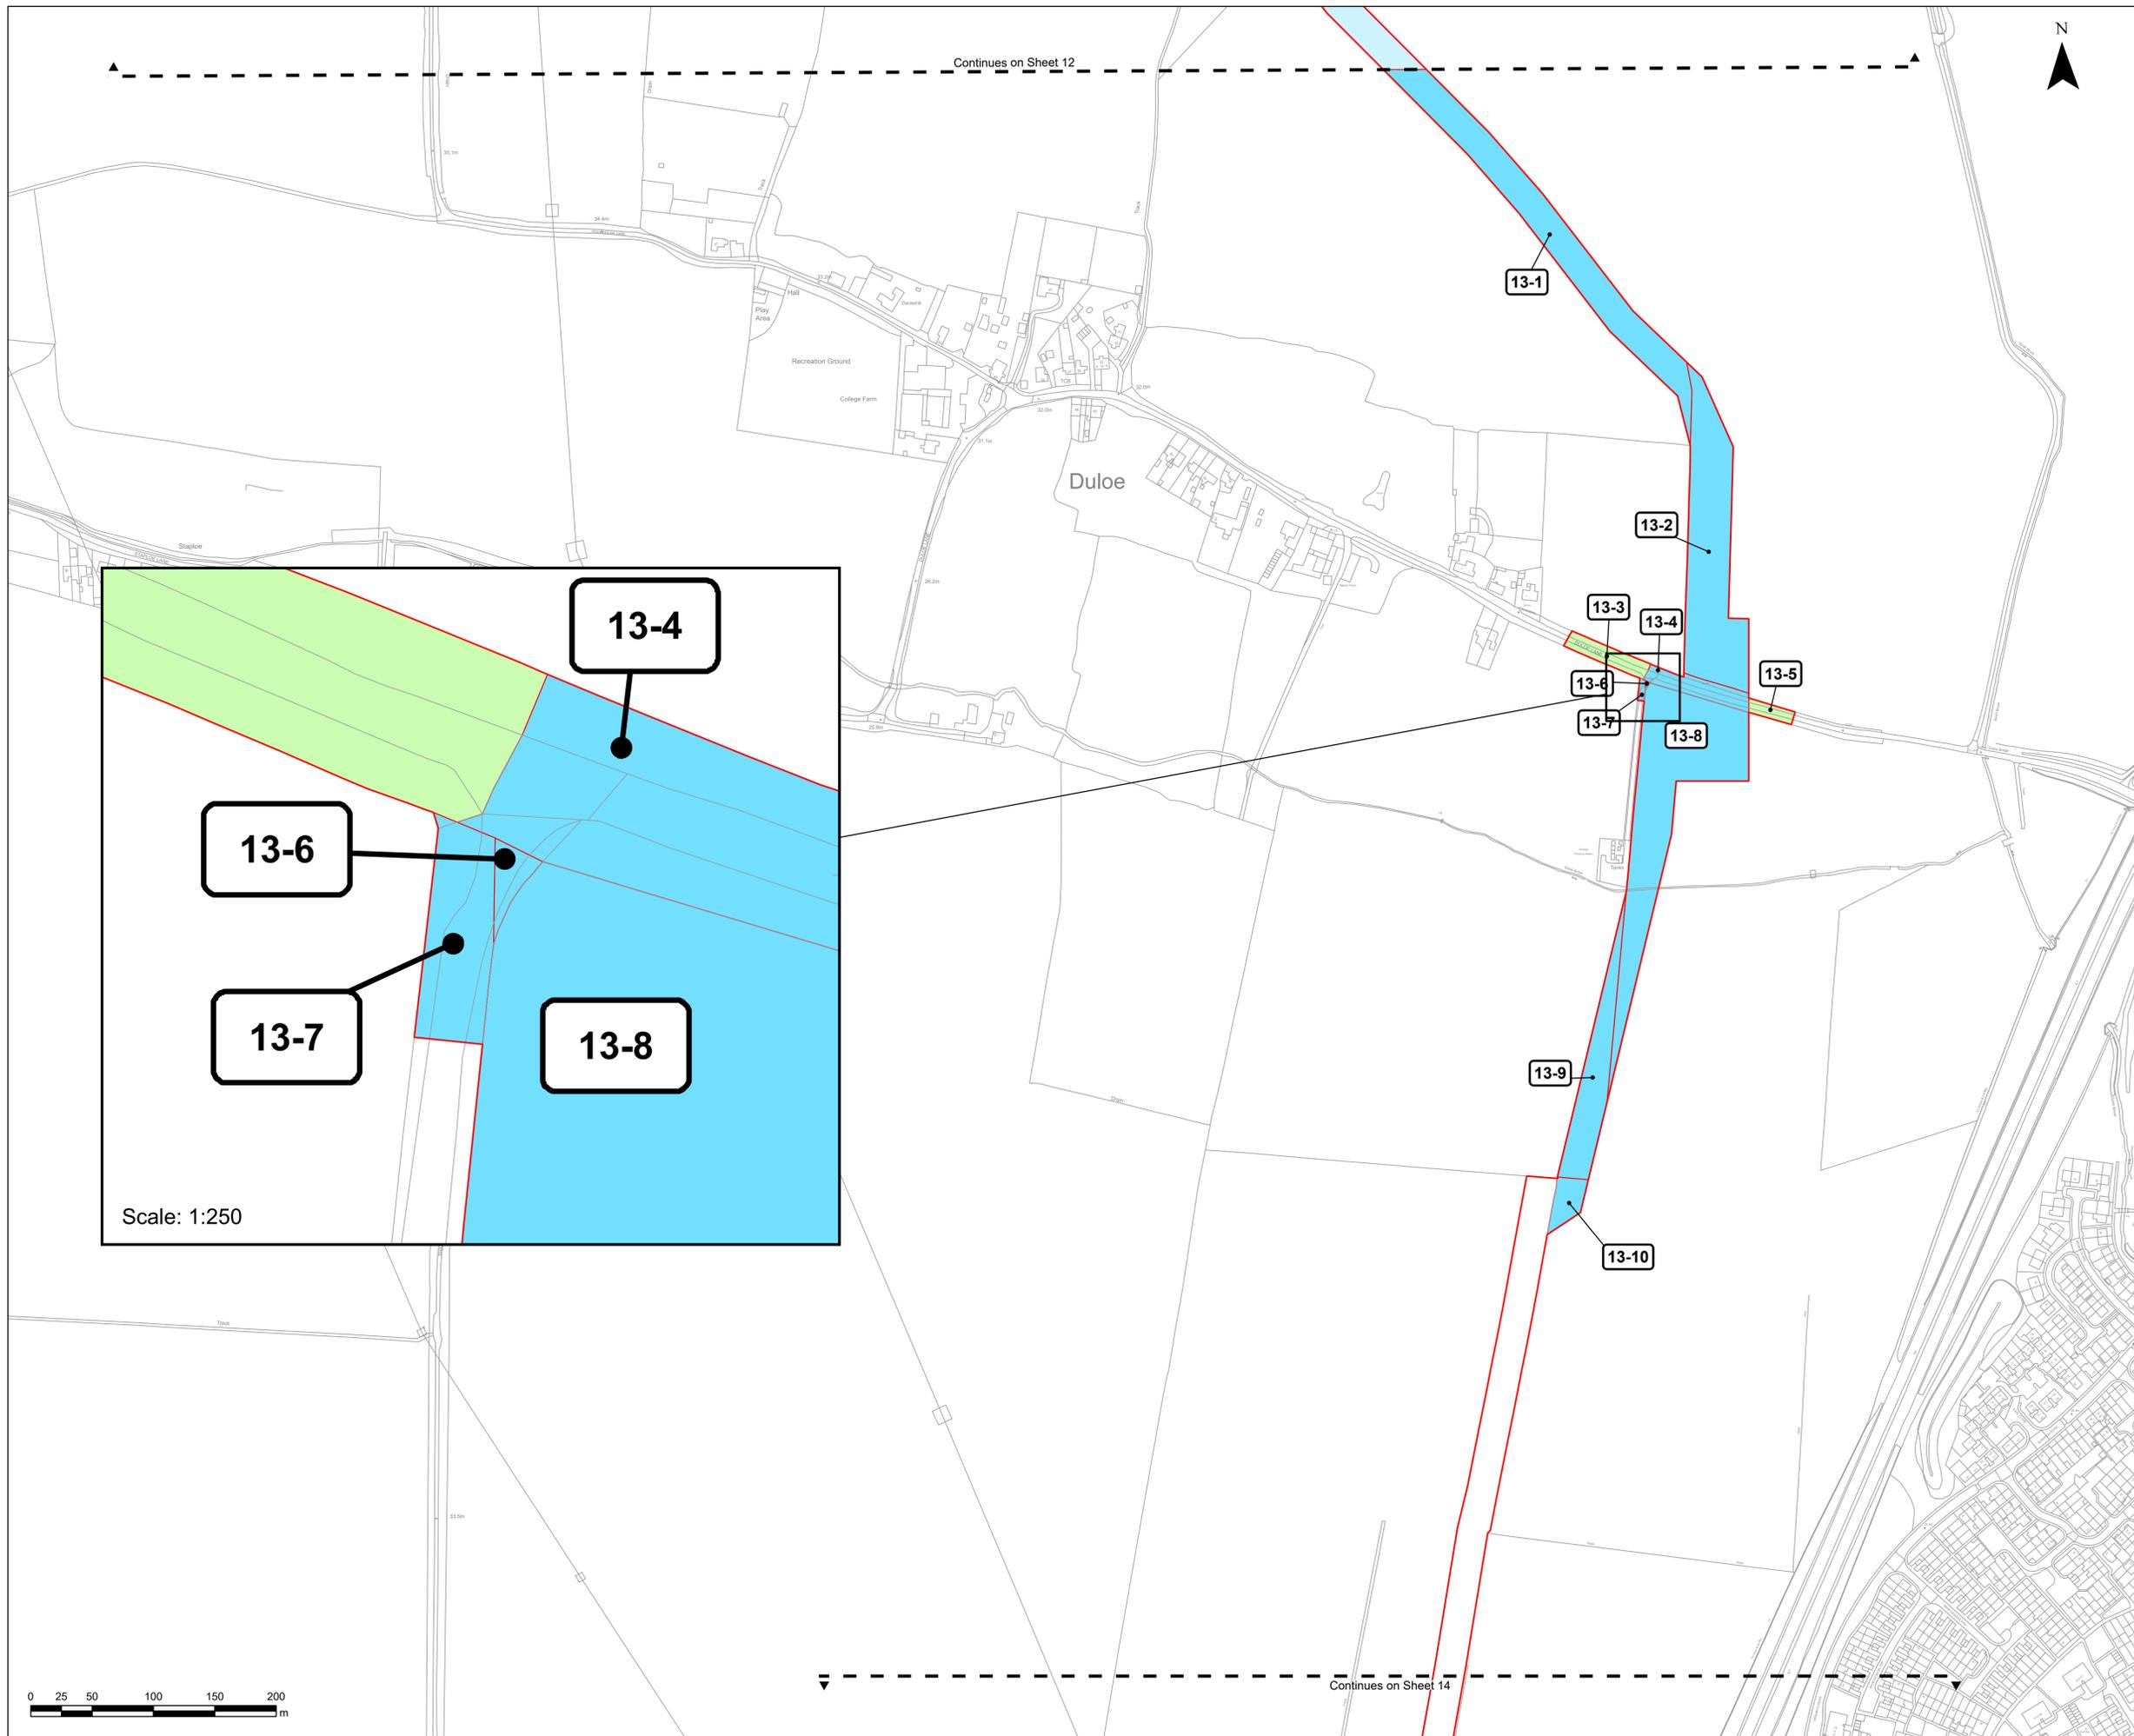

Project

EAST PARK ENERGY PROJECT

Client

BROCKWELL STORAGE AND SOLAR

Consultant

WSP Ltd
70 Chancery Lane
London
WC2A 1AF
United Kingdom
Tel +44 (0)20 7314 5000
www.wsp.com

Notes

1. ALL DIMENSIONS IN METERS UNLESS STATED OTHERWISE.
2. DO NOT SCALE FROM THIS DRAWING USE ONLY FIGURED DIMENSIONS.
3. THE PROPOSED WORKS SHOWN ARE ILLUSTRATIVE ONLY AND WILL BE SUBJECT TO CHANGE AS PART OF DETAILED DESIGN DEVELOPMENT. ANY CHANGES WILL BE LIMITED TO BEING WITHIN THE ORDER LIMITS AND ANY OTHER CONSTRAINTS INCLUDED IN THE DEVELOPMENT CONSENT ORDER.
4. THESE LAND PLANS SHOULD BE READ IN CONJUNCTION WITH OTHER PLANS AND DOCUMENTS IN THE DEVELOPMENT CONSENT ORDER IN PARTICULAR THE BOOK OF REFERENCE [EN010141/DR/4.3] AND THE STATEMENT OF REASONS [EN010141/DR/4.1].

© Crown copyright and database rights 2025, Ordnance Survey AC0000808122

© Crown copyright material is reproduced with the permission of Land Registry under delegated authority from the controller of HMSO.

This material may not be copied, distributed, sold or published without the formal permission of Land Registry.

May contain public sector information licensed under the Open Government Licence v3.0.

ISSUE/REVISION

I/R	DATE	DESCRIPTION
02	10/03/2026	PRELIMINARY MEETING
01	12/11/2025	SS1 Response - Post Submission
00	03/10/2025	FOR DCO APPLICATION

Key

- Order Limits
- Acquisition of Rights
- Temporary Use
- Crown Land within Order Land - Acquisition of Rights (excluding all interests of the Crown)
- Crown Land within Order Land - Temporary Use (excluding all interests of the Crown)

Scale

Original Size (A1) 1:2,500 @ A1

Purpose of Issue

DCO APPLICATION

Project Number

EN01041

Reference Number

EN01041/DR/2.2

Sheet Title

2.2 LAND AND CROWN LAND PLANS IN ACCORDANCE WITH REGULATION 5(2)(i) and 5(2)(n) OF THE INFRASTRUCTURE PLANNING (APPLICATIONS: PRESCRIBED FORMS AND PROCEDURE REGULATIONS 2009)

Sheet Number

Sheet 14 of 14

Scale: 1:2,500

Rev: 02

Continues on Sheet 13

