



# EAST PARK ENERGY

**East Park Energy**

EN010141

**Environmental Statement**  
**Volume 3 - Figures**

Chapter 4 Figures

**Document Reference: EN010141/DR/6.3**

Infrastructure Planning (Applications: Prescribed Forms and  
Procedure) Regulations 2009: Regulation 5(2)(a)

**April 2026**  
Version P02

# EAST PARK ENERGY

Planning Act 2008

Infrastructure Planning (Applications: Prescribed  
Forms and Procedure) Regulations 2009

## Environmental Statement Volume 3 – Figures

### Chapter 4 Figures

<b>APFP Regulation Reference:</b>	Regulation 5(2)(a)
<b>Planning Inspectorate Scheme Reference:</b>	EN010141
<b>Application Document Number:</b>	EN010141/DR/6.3
<b>Author:</b>	Axis PED Ltd

Version	Date	Status
P01	September 2025	DCO Submission
P02	April 2026	Deadline 1

© AXIS P.E.D. Ltd 2025. All rights reserved.

This document and its accompanying documents contain information which is confidential and is intended only for the use of the client. If you are not one of the intended recipients any disclosure, copying, distribution or action taken in reliance on the contents of the information is strictly prohibited.


Unless expressly agreed, any reproduction of material from this document must be requested and authorised in writing from AXIS P.E.D. Ltd. Authorised reproduction of material must include all copyright and proprietary notices in the same form and manner as the original and must not be modified in any way. Acknowledgement of the source of the material must also be included in all references.

## ES Volume 3 – Chapter 4 Figures:

**Figure 4-1** Long List of Other Development (Rev P02)

**Figure 4-2** Short List of Other Development (Rev P01)

Rev	Date	Comment
P01	30/09/2025	DCO Application
P02	18/03/2026	Updated Long List

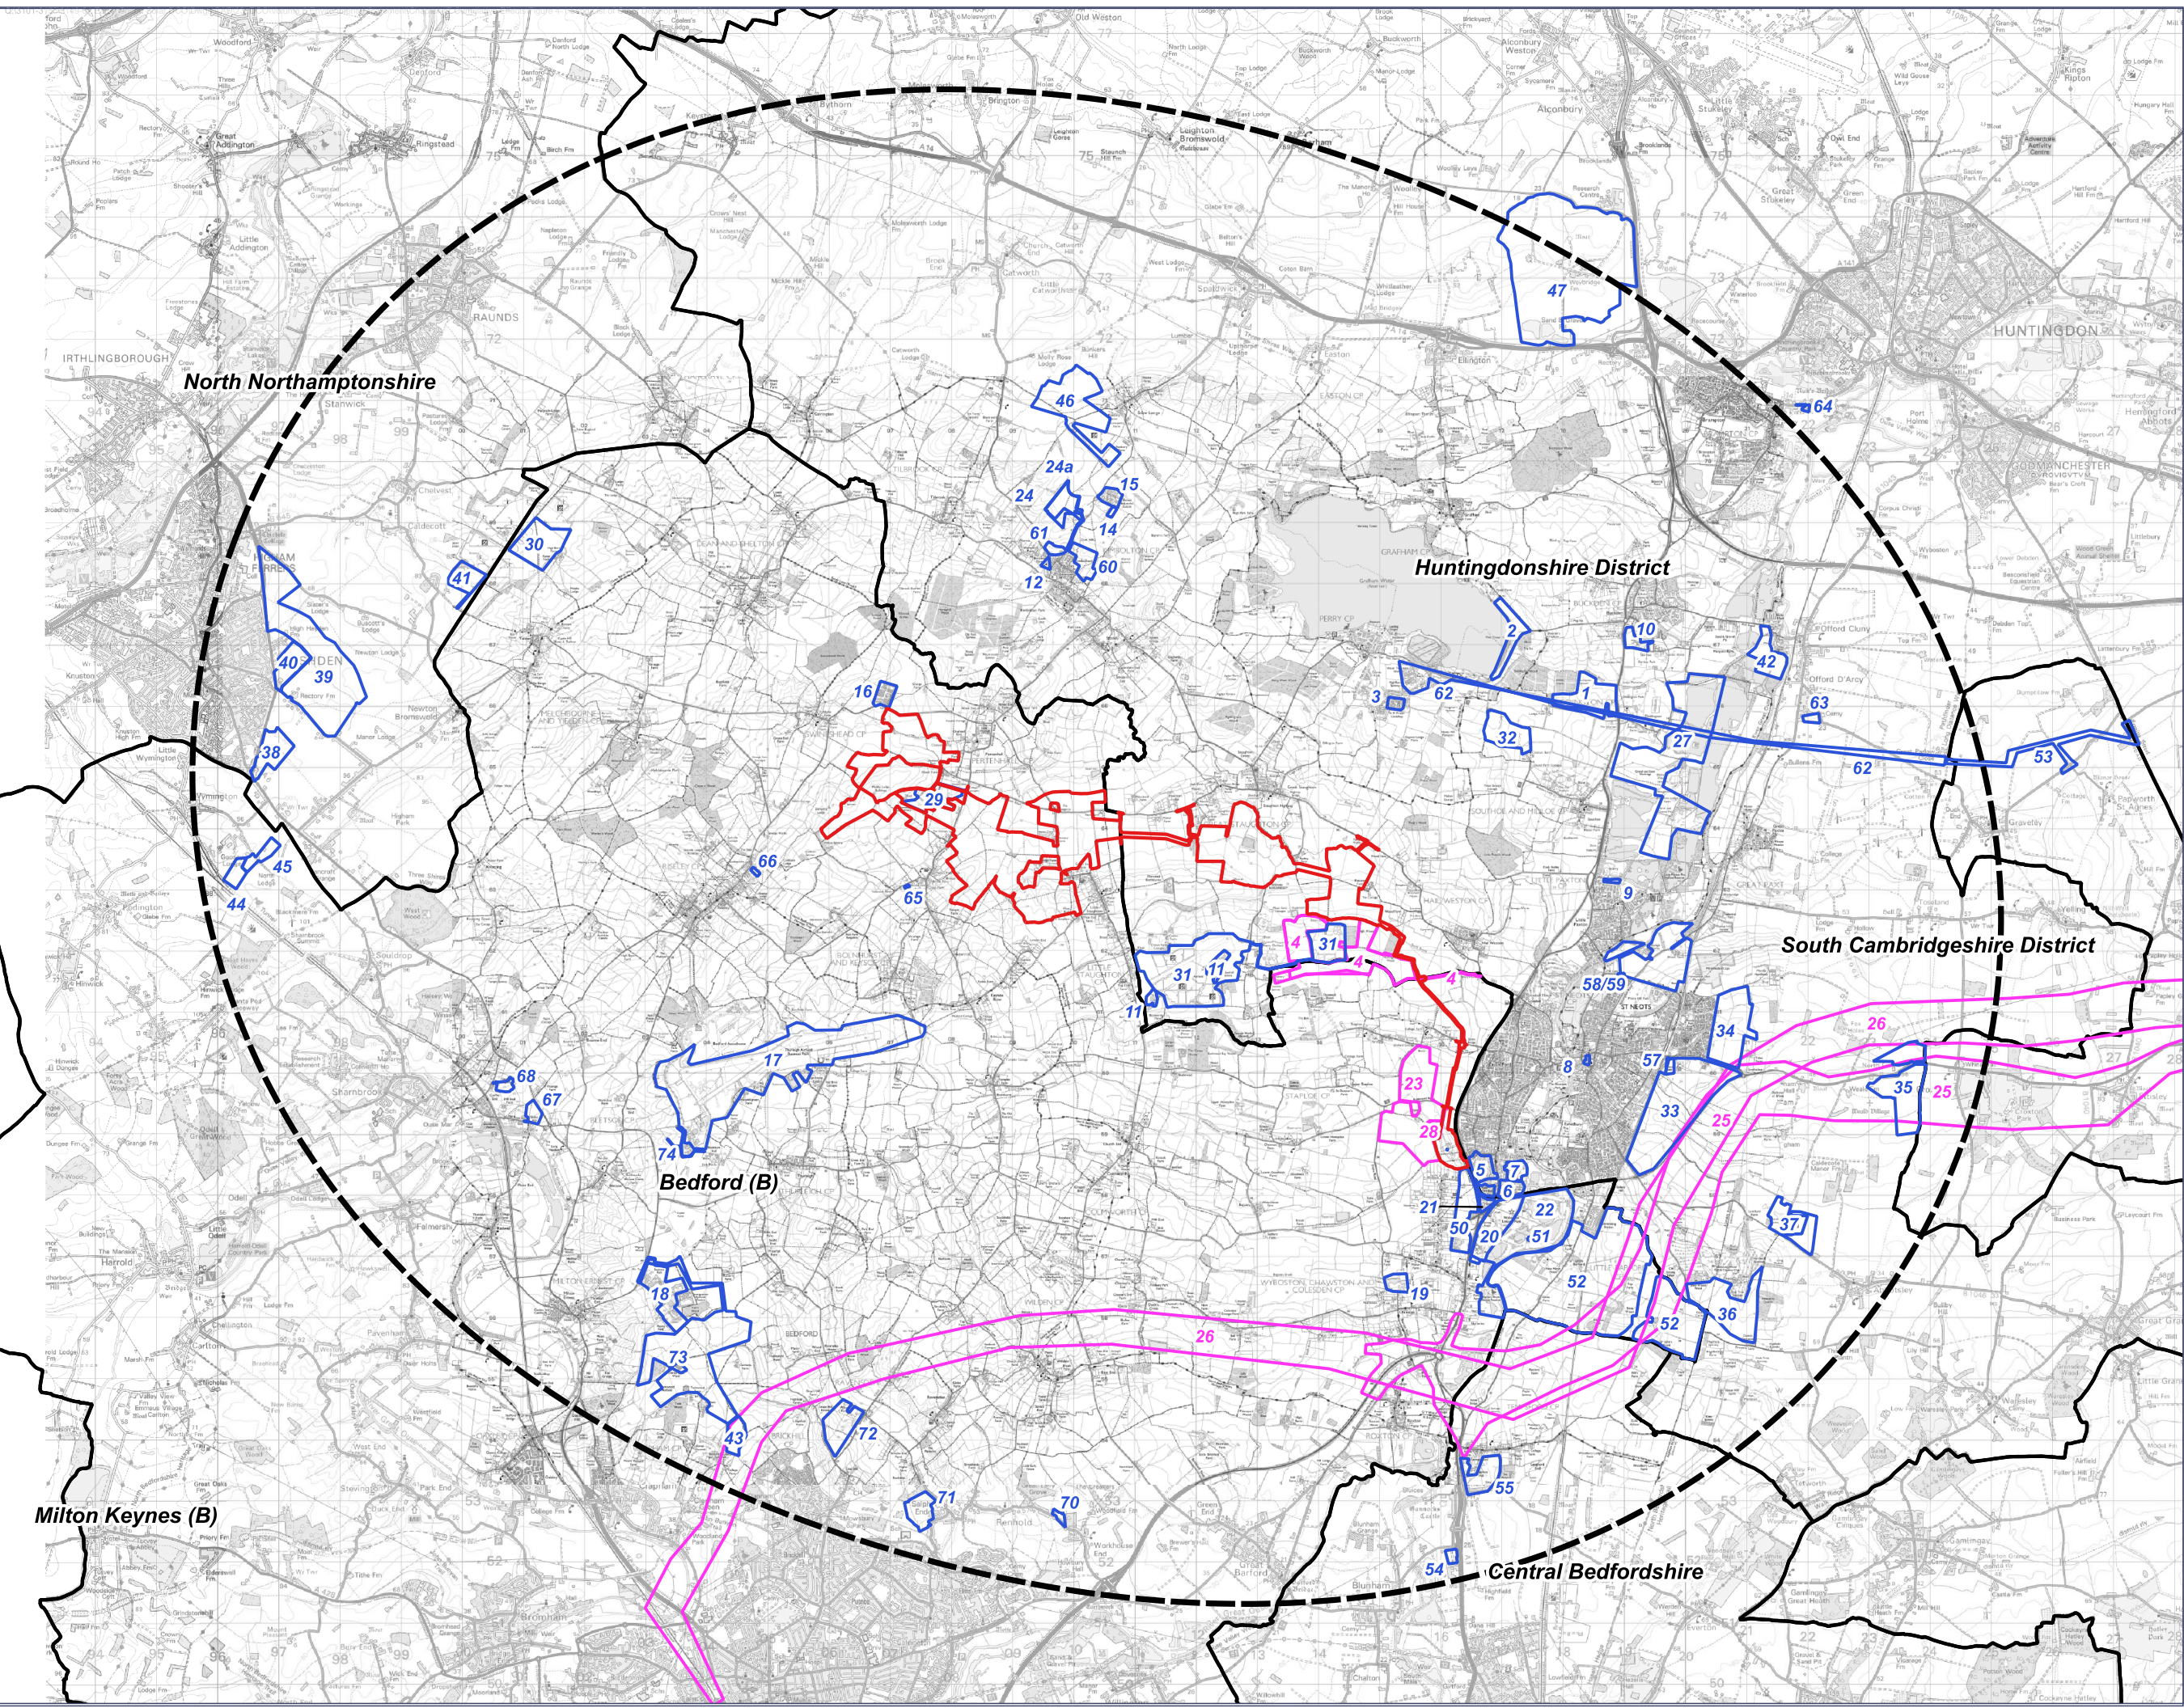

- Order Limits
- Long List of Other Development (Scoped Out)
- Short List of Other Development (Scoped In)



0344 8700 007  
axis.co.uk

Client  
**BSSL Cambsbed 1 Ltd**  
Project  
**East Park Energy**  
Drawing Title

**Long List of Other Development**


Scale  
**1:100000@A3**  
APFP Reference  
**Regulation 5(2)(a)**

Status  
**DCO Application**  
Submission Reference  
**EN010141/DR/6.3**

Dwg no  
**Figure 4-1**

Rev  
**P02**



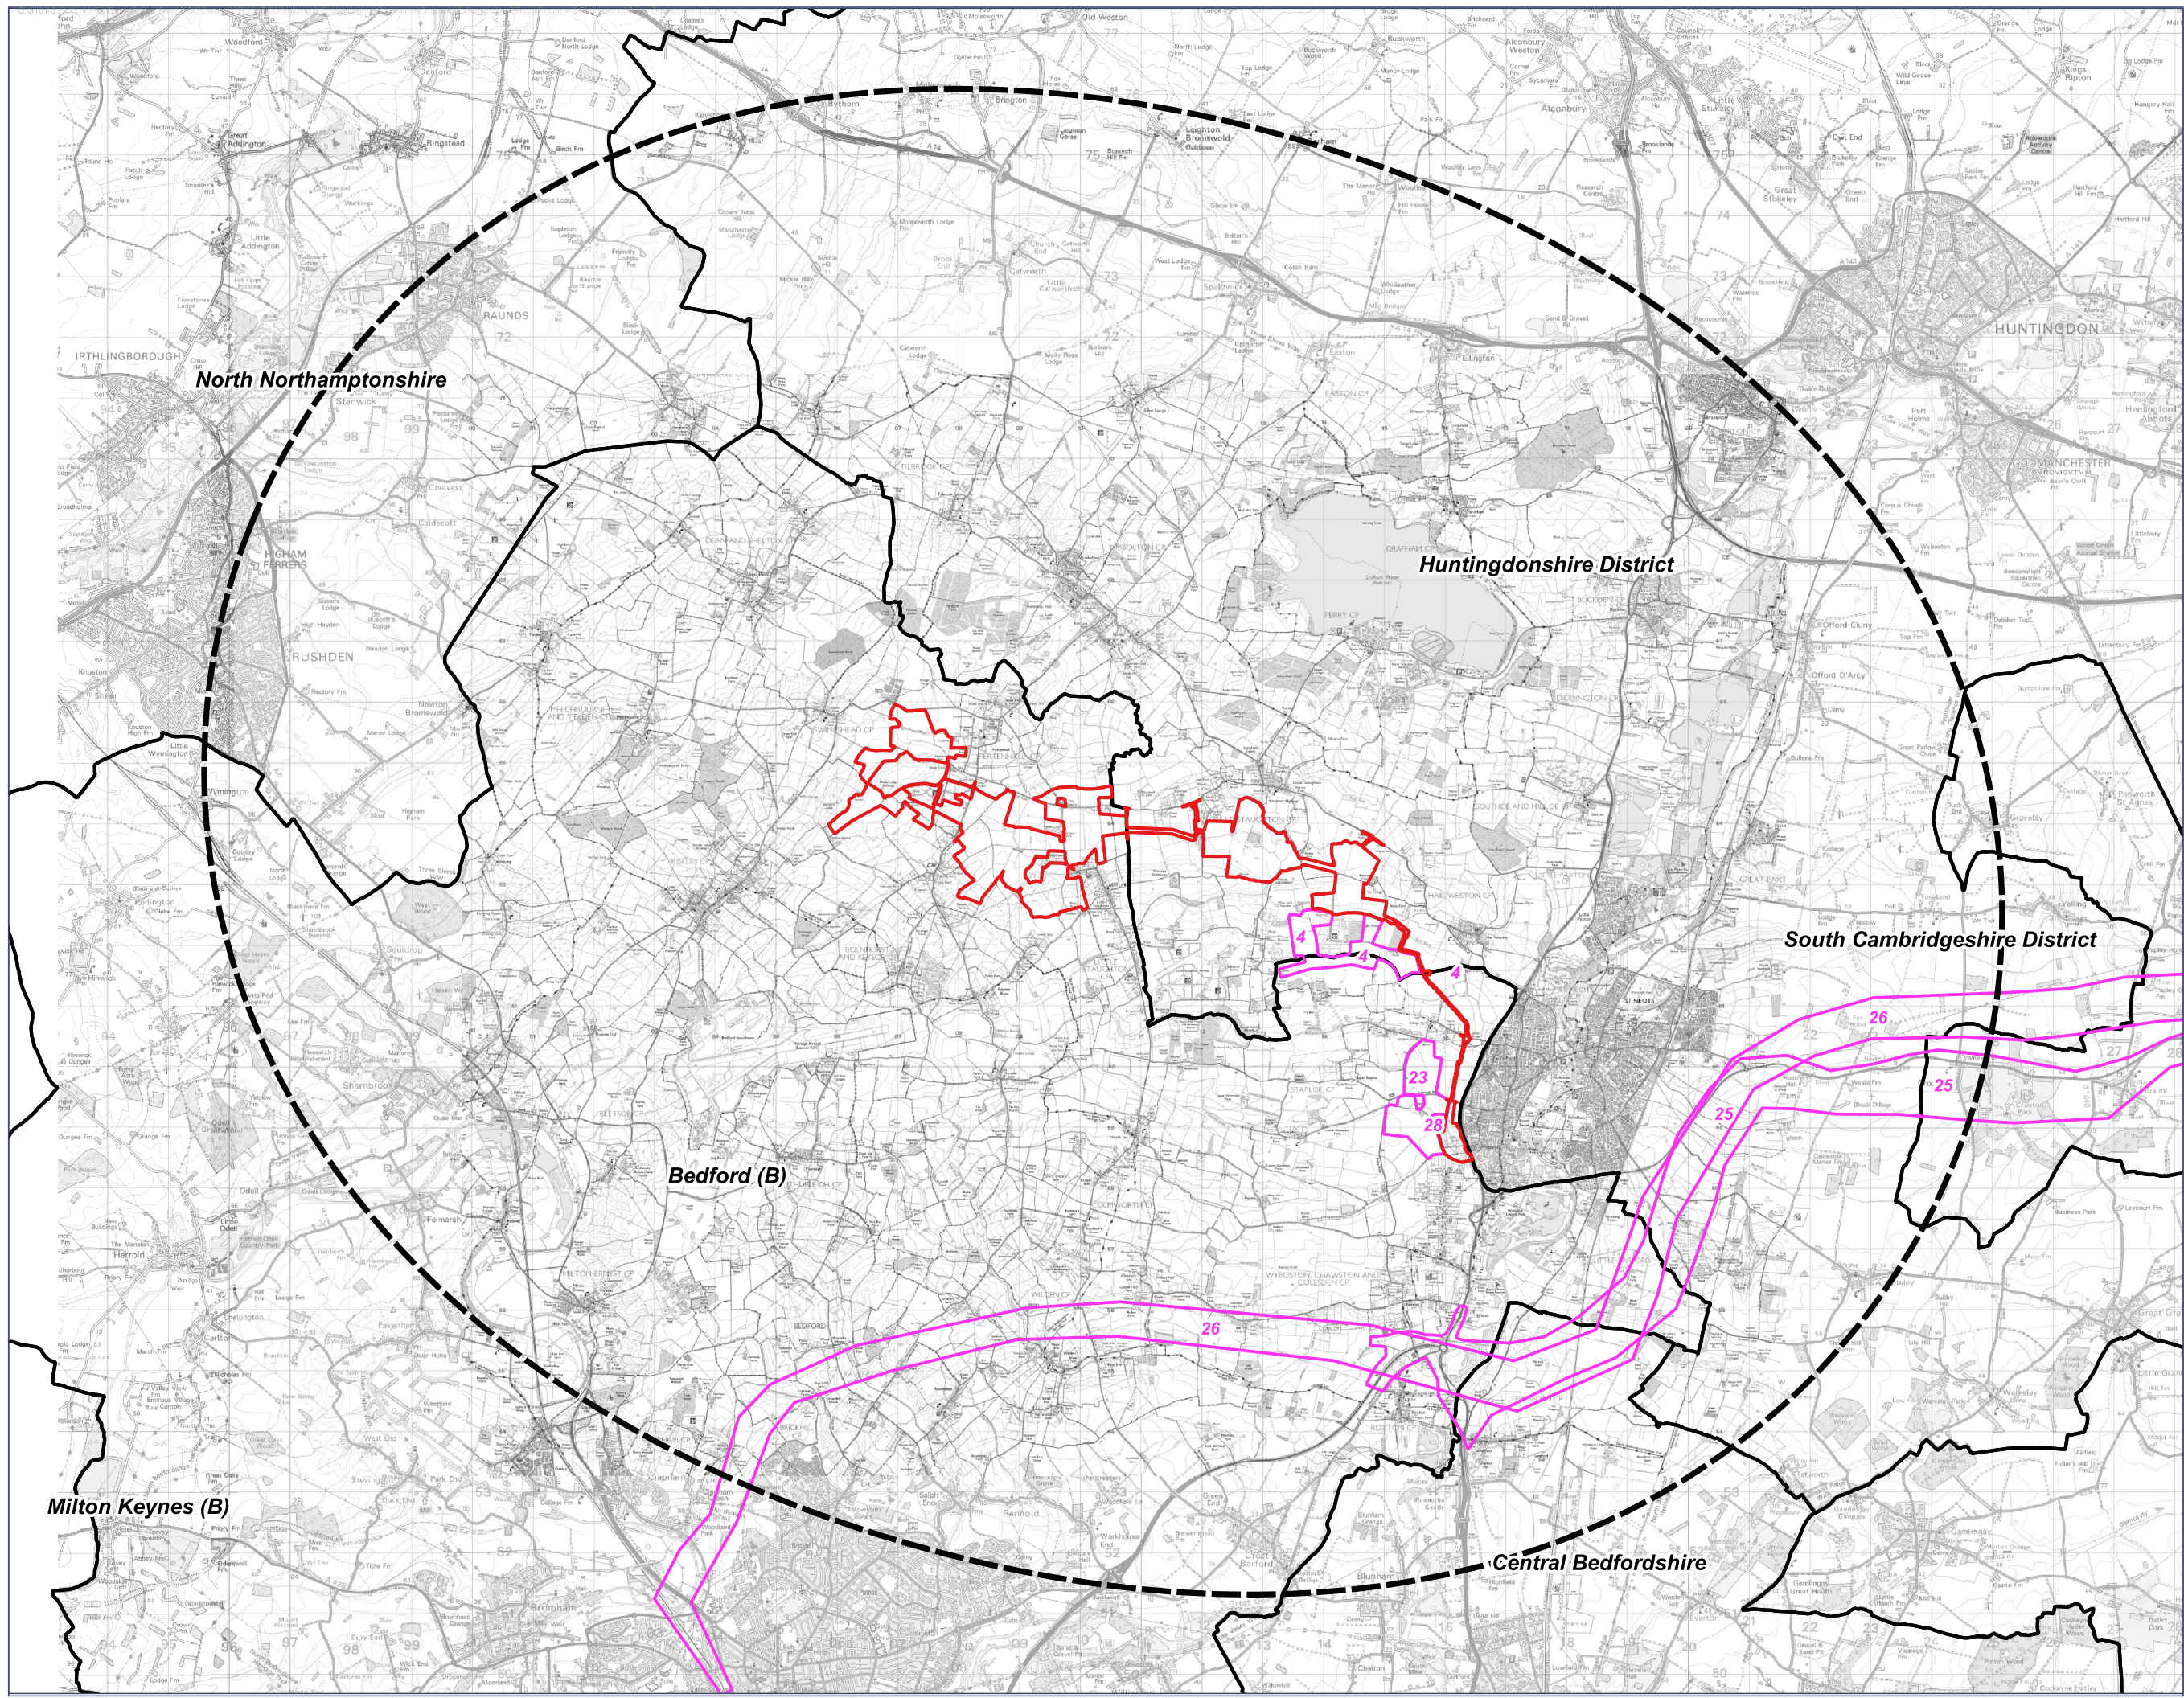

- Order Limits
- Short List of Other Development



0344 8700 007  
axis.co.uk



Client  
BSSL Cambsbed 1 Ltd

Project  
East Park Energy

Drawing Title  
Short List of Other Development

Scale 1:100000@A3	Status DCO Application
APFP Reference Regulation 5(2)(a)	Submission Reference EN010141/DR/6.3

