


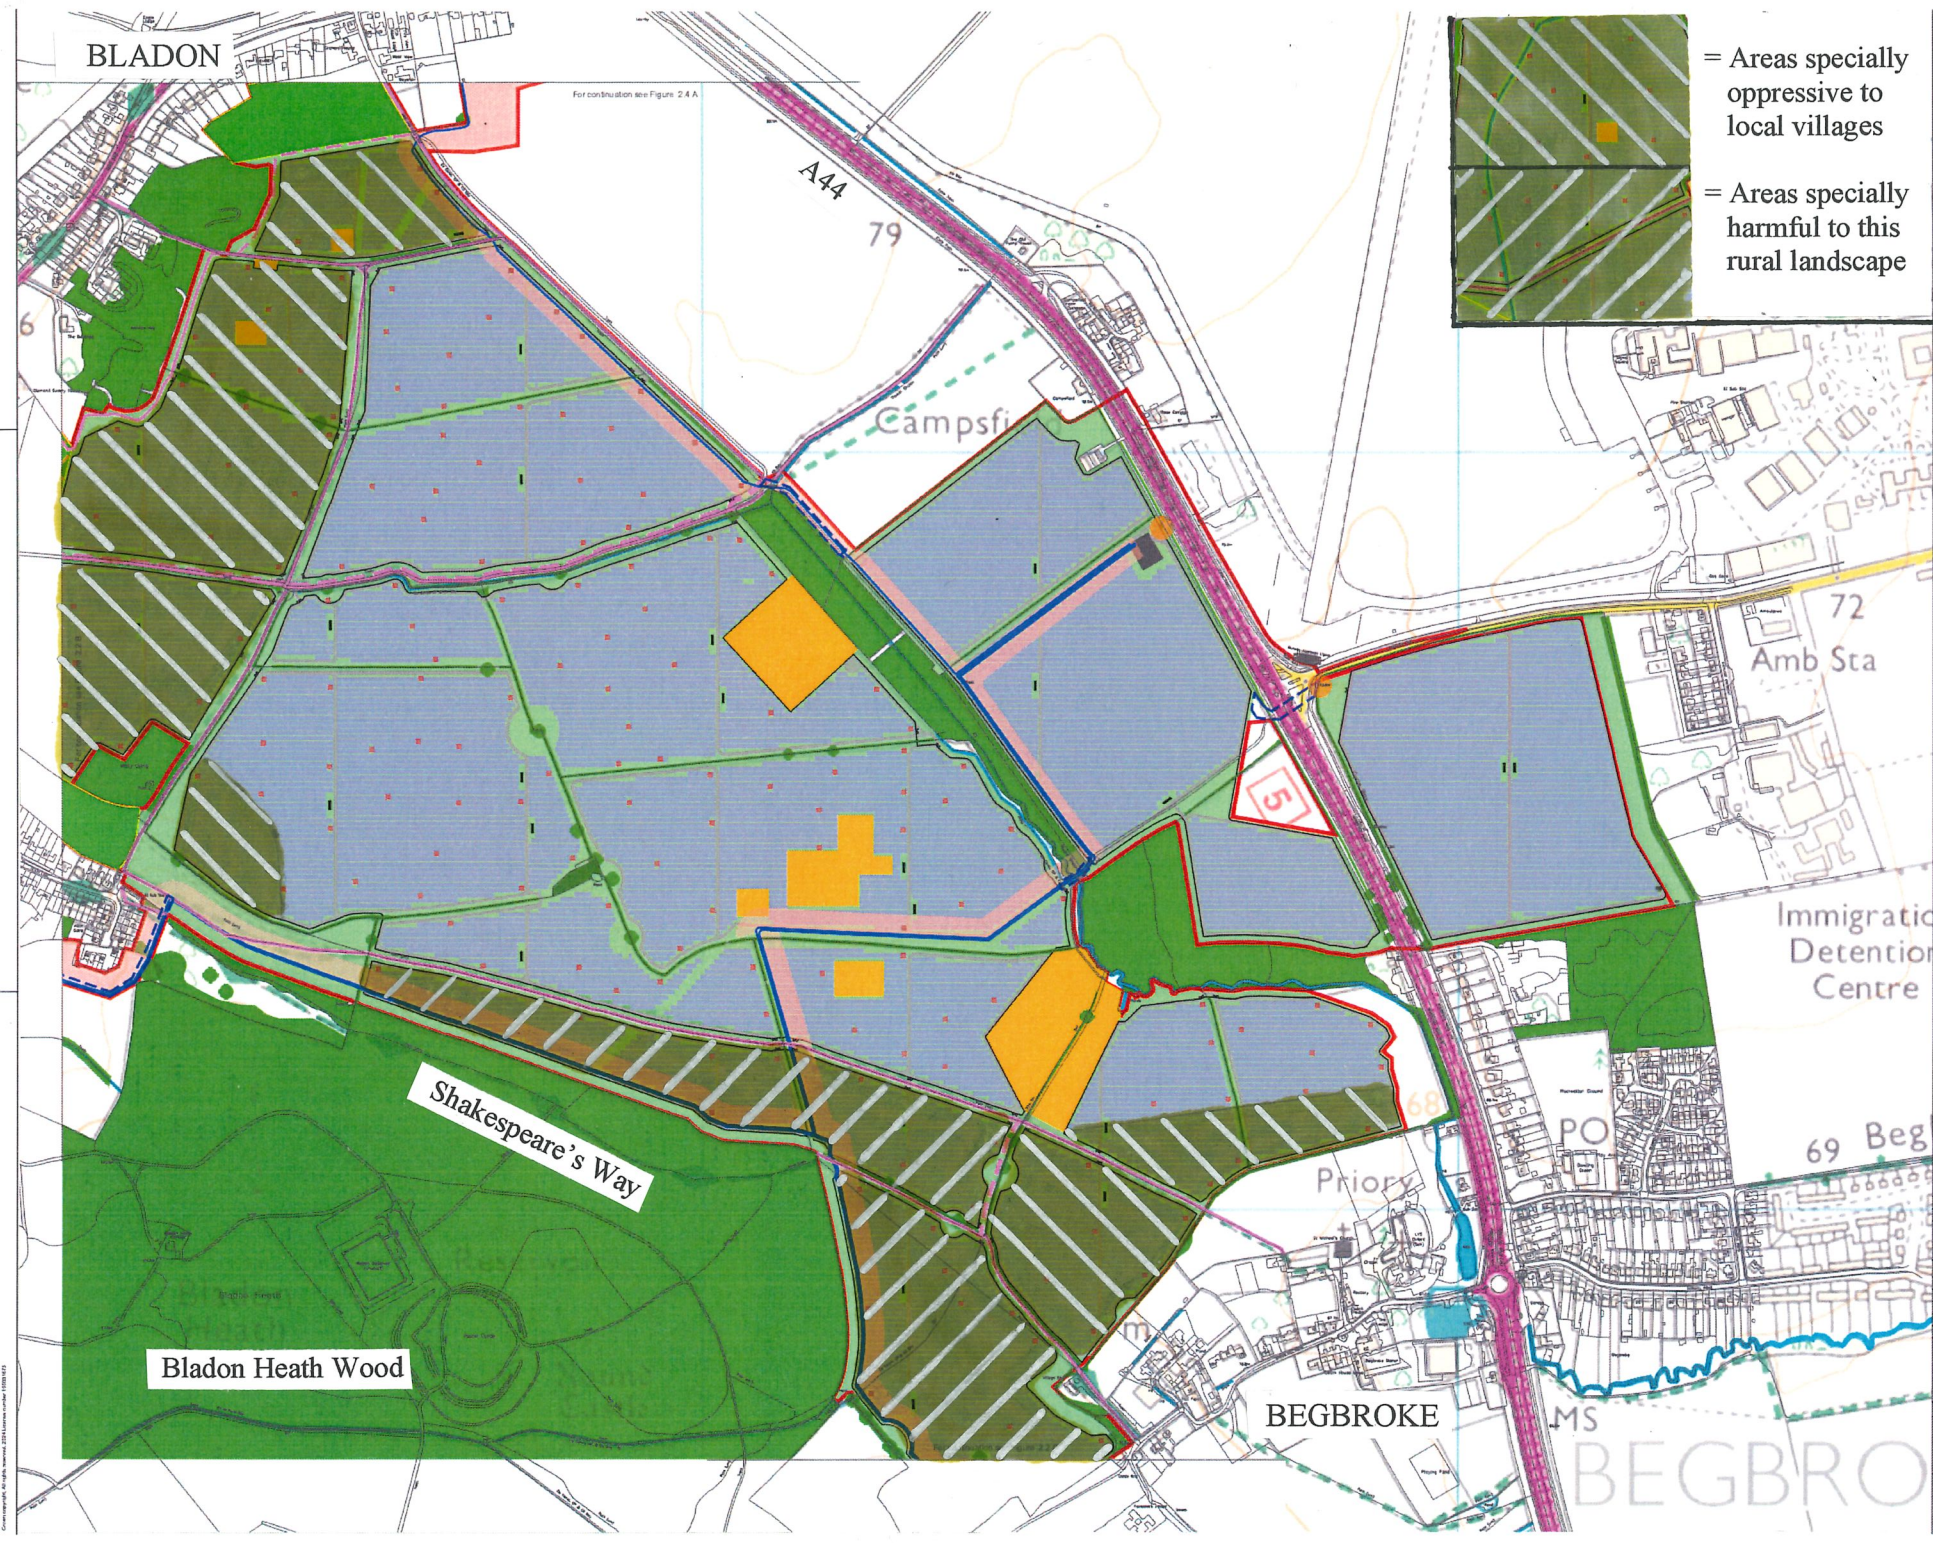

= Areas specially
oppressive to
local villages

= Areas specially
harmful to this
rural landscape

- Legend**
- Site Location and Order Limits
 - Existing Landscape Elements and Other Features
 - Landscape Features *
 - Watercourse
 - Areas of Archaeological Interest
 - Existing Infrastructure and Other Features
 - Transmission Line
 - Public Highway
 - Public Access **
 - Proposed Landscape and Other Features
 - New Planting / Areas for Enhancement ***
 - Land Available for Community Food Growing Area
 - Stylark Plot
 - Proposed Infrastructure and Land Use Features
 - New Public Access ****
 - Fence
 - Indicative Maintenance Roads
 - Indicative Vehicular Access
 - Solar Panels and Conservation Grazing Areas
 - Indicative 33kV Crossing Route
 - Indicative 275kV Cable Route
 - 275kV Cable Corridor
 - PCS Units
 - Project Substation

ICOMOS-UK
CLHGC


AREAS
UNSUITABLE
FOR SOLAR
PANELS
Botley West Solar
Farm Proposal
1:10,000 at A4
27.6.25 HTM

* Landscape Features including Ancient Woodland, Mature Woodland / Small Woodland, Existing Tree, Veteran Tree, Group of Trees and Young Woodland
** Public Access including Public Rights of Way, Footbridge and Permissive Path
*** New Planting / Areas of Enhancement including Grassland, Improved Grassland, New and Restored Hedgerow, Bal Corridor, New Woodland and other Tree Planting
**** New Public Access including Cycle Path and Permissive Path

A44 Botley West		Date	
A44 Botley West		Illustrative	
M	Changes	Date	Name
		28/01/2025	K. Lusk
		28/01/2025	H. Treadwell
	Reviewed	21/01/2025	K. Lusk
	Created	21/01/2024	V. Quenneville
		Drawing No	ENG1547APPE 4 Rev 1

Scale 1:2500 at A4

Illustrative Masterplan
Figure 2.2A
Central Site Area 1 of 6

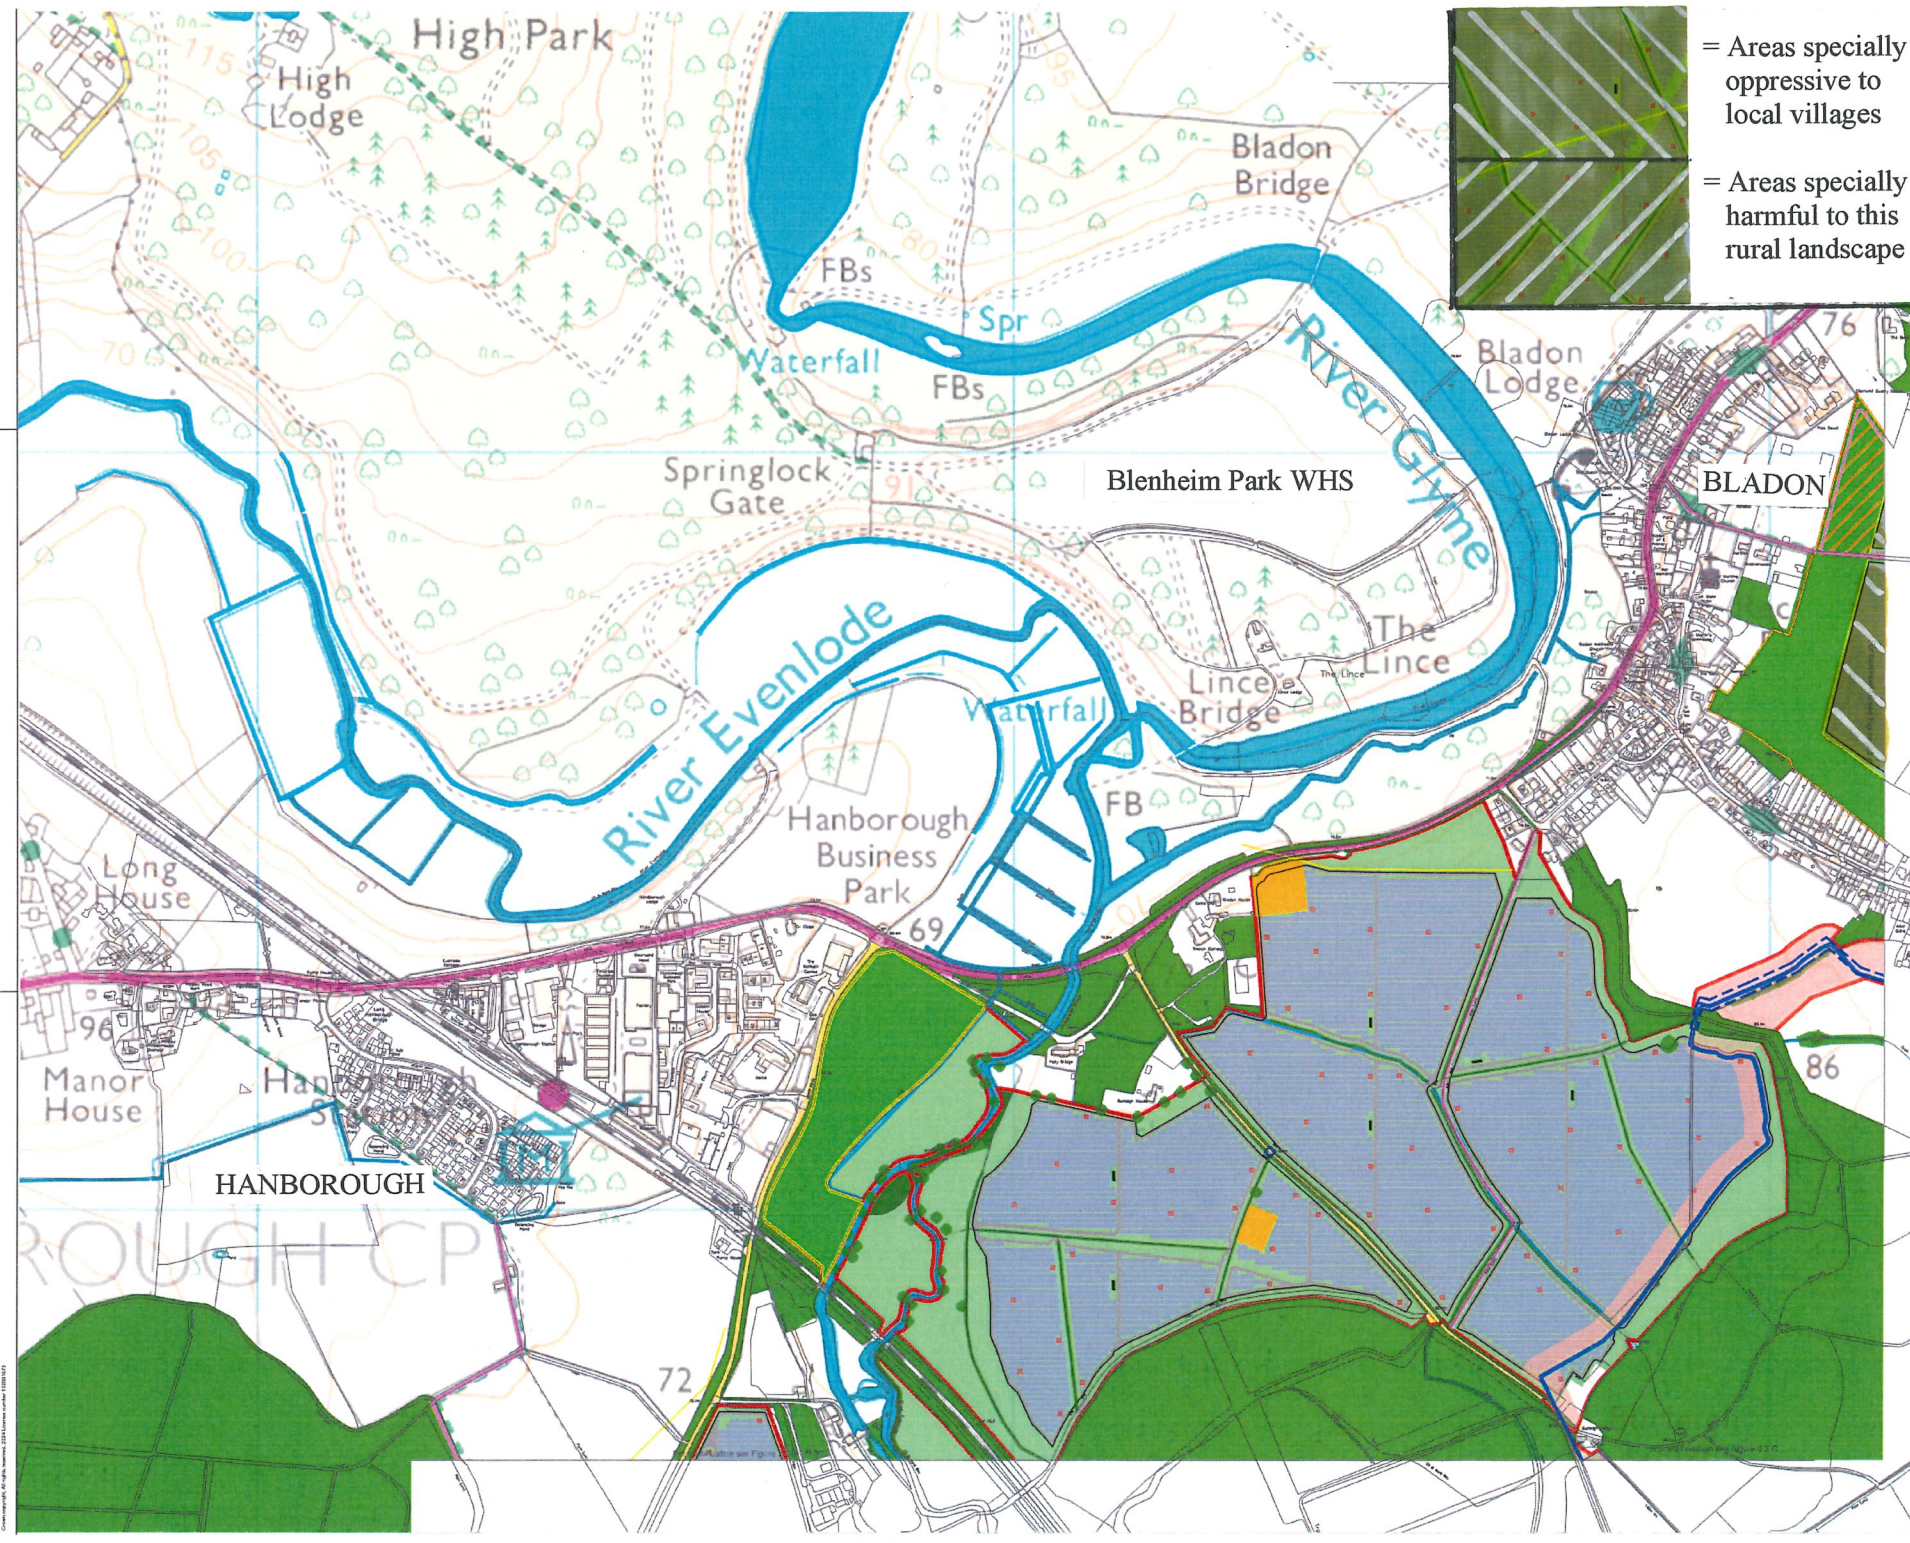

= Areas specially oppressive to local villages

= Areas specially harmful to this rural landscape


- Legend**
- Site Location and Order Limits
 - Existing Landscape Elements and Other Features
 - Landscape Features *
 - Watercourse
 - Areas of Archaeological Interest
 - Existing Infrastructure and Other Features
 - Transmission Line
 - Public Highway
 - Public Access **
 - Railway Line
 - Proposed Landscape and Other Features
 - New Planting / Areas for Enhancement ***
 - Land Available for Community Food Growing Area
 - Skyline Plot
 - Proposed Infrastructure and Land Use Features
 - Fence
 - Indicative Maintenance Roads
 - Indicative Vehicular Access
 - Solar Panels and Conservation Grazing Areas
 - Indicative 33kV Crossing Route
 - Indicative 275kV Cable Route
 - 275kV Cable Corridor
 - POS Units
 - Land Available for Educational Area

ICOMOS-UK
CLHGC

**AREAS
UNSUITABLE
FOR SOLAR
PANELS**
Botley West Solar
Farm Proposal
1:10.000 at A4
27.6.25 HTM

* Landscape Features including Ancient Woodland, System Woodland, Broad
Hedgerow, Existing Tree, Hedgerow, Tree, Group of Trees and Young Woodland
** Public Access including Public Rights of Way, Footpaths and Permissive Path
*** New Planting / Areas of Enhancement including Grassland, Improved Grassland,
New and Restored Hedgerow, Wet Corridor, New Woodland and other Tree Planting

1: 1:10.000		Botley West Solar Farm		Illustrative	
Project		Date		Name	
M. Changes		Date		Name	
		B&B		31.01.2025	
		Check		31.01.2025	
1 Revised		31.01.2025		K. Lucken	
A Created		31.10.2024		V. Guckler	
Drawing No.		ENR010147APP6 Rev.			

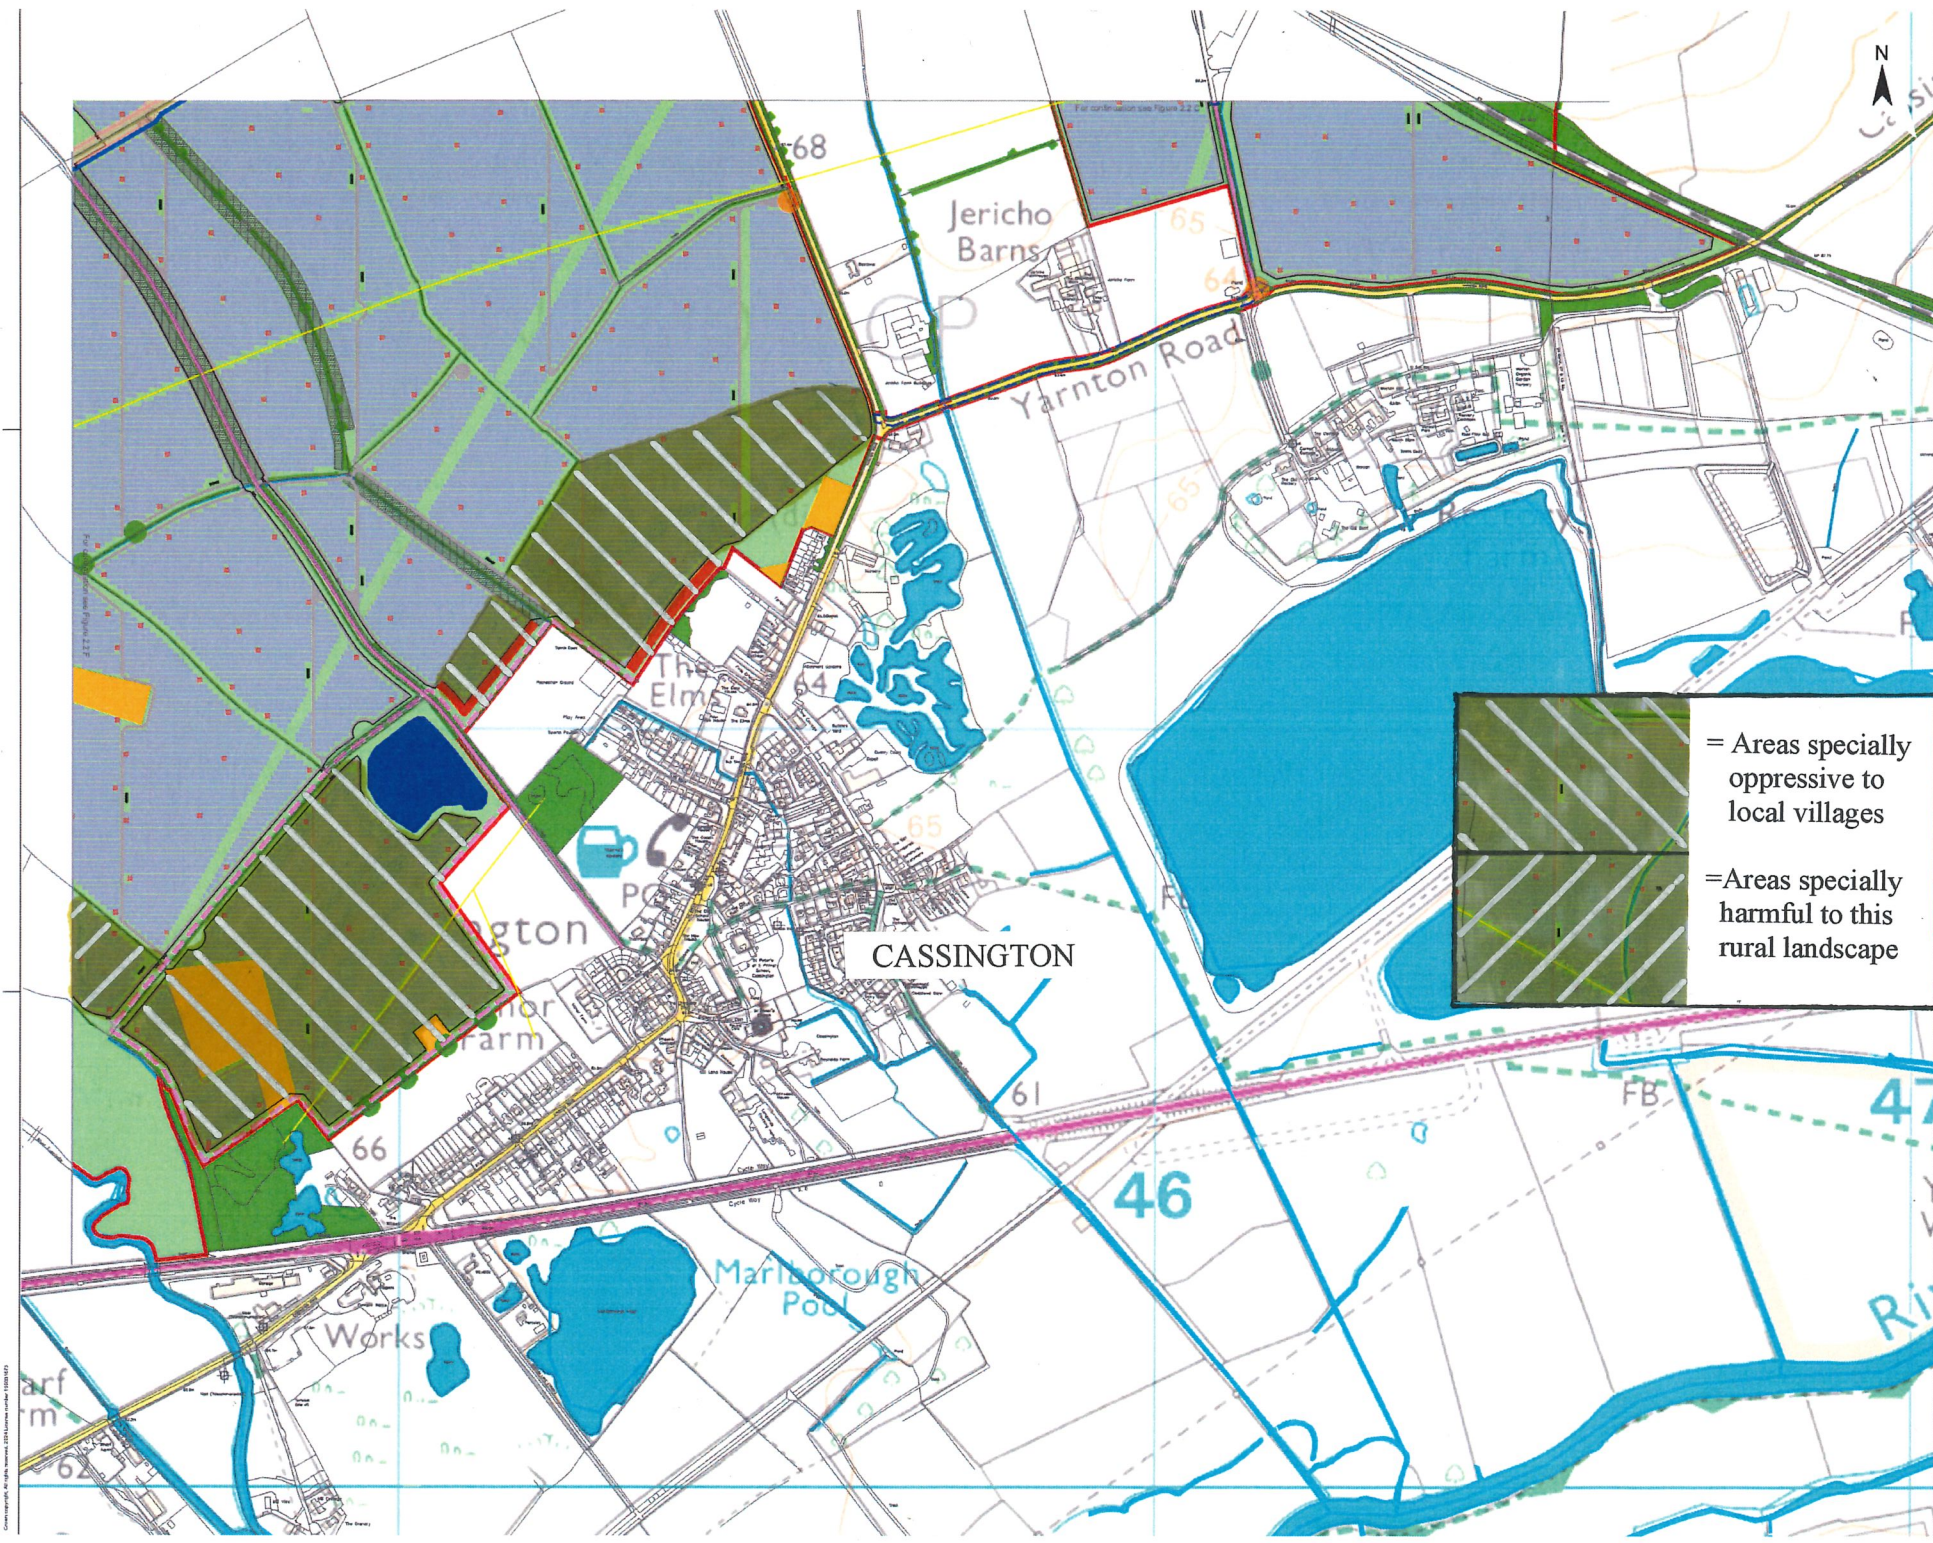

- Legend**
- Site Location and Order Limits
 - Existing Landscape Elements and Other Features
 - Landscape Features *
 - Watercourse
 - Areas of Archaeological Interest
 - Existing Infrastructure and Other Features
 - Transmission Line
 - Public Highway
 - Public Access **
 - Railway Line
 - Proposed Landscape and Other Features
 - New Planting / Areas for Enhancement ***
 - Skylark Plot
 - Proposed Infrastructure and Land Use Features
 - New Public Access ****
 - Fence
 - Indicative Maintenance Roads
 - Indicative Vehicular Access
 - Solar Panels and Conservation Grazing Areas
 - Indicative 33kV Crossing Route
 - Indicative 275kV Cable Route
 - 275kV Cable Corridor
 - Pond
 - PCS Units
 - Bund
 - Buffer Strip

= Areas specially
oppressive to
local villages

= Areas specially
harmful to this
rural landscape

ICOMOS-UK
CLHGC

AREAS
UNSUITABLE
FOR SOLAR
PANELS

Botley West Solar
Farm Proposal

1:10,000 at A4
27.6.25 HTM

* Landscape Features including: Ancient Woodland, Mature Woodland / Bush, Hedgerow, Existing Tree, Veteran Tree, Group of Trees and Young Woodland
** Public Access including: Public Rights of Way, Footpaths and Permissive Paths
*** New Planting: Areas of Enhancement including: Grassland, Improved Grassland, New and Hardwood Hedgerow, Bad Combe, New Woodland and other Tree Planting
**** New Public Access including: Cycle Path and Permissive Path

1. All Response					
A. GCD Submission					
Drawn	Botley West Solar Farm	Issue	Illustrative		

M. Changes	Date	Name	Date	Name
		ELR	31.01.2025	K. Lusk
		Ordn	31.01.2025	R. Tisdale

1. Revised	31.01.2025	K. Lusk	Drawing No.	END10147APF14 Rev.1
A. Created	31.10.2024	V. Quinlan		



Scale 1:2500 at A4

Title Illustrative Masterplan
Figure 2.2E
Central Site Area 5 of 6