

Bladon Heath Wood

Burleigh Wood

escarpment

Railway Line

Oak

Spring Hill

Dolton Lane

Frogwell Lane

CP Bdy



- Legend**
- Site Location and Order Limits
 - Existing Landscape Elements and Other Features
 - Landscape Features *
 - Watercourse
 - Areas of Archaeological Interest
 - Existing Infrastructure and Other Features
 - Transmission Line
 - Public Highway
 - Public Access **
 - Railway Line
 - Proposed Landscape and Other Features
 - New Planting / Areas for Enhancement ***
 - Skyline Plot
 - Proposed Infrastructure and Land Use Features
 - Fence
 - Indicative Maintenance Roads
 - Indicative Vehicular Access
 - Solar Panels and Conservation Grazing Areas
 - Indicative 33kV Crossing Route
 - Indicative 275kV Cable Route
 - 275kV Cable Corridor
 - PCS Units
 - Project Substation

= Areas specially oppressive to local villages

= Areas specially harmful to this rural landscape

ICOMOS-UK
CLHGC

AREAS
UNSUITABLE
FOR SOLAR
PANELS

Botley West Solar Farm Proposal
1:10,000 at A4
27.6.25 HTM


* Landscape Features including Ancient Woodland, Nature Woodland, Ancient Woodland, Existing Tree, Natural Tree, Group of Trees and Young Woodland
** Public Access including Public Rights of Way, Footpaths and Permissive Paths
*** New Planting / Areas of Enhancement including Grassland, Improved Grassland, New and Restored Woodland, and Central New Woodland and other Tree Planting

1. Revision					
Rev			Date		
A. BOD Submission			21.07.2025		
Botley West Solar Farm			21.07.2025		
M. Changes			21.07.2025		
Check			21.07.2025		
A. Created			21.10.2024		

Scale 1:2500 at A4

0 100 200 Meters

Illustrative Masterplan
Figure 2.2C
Central Site Area 3 of 6

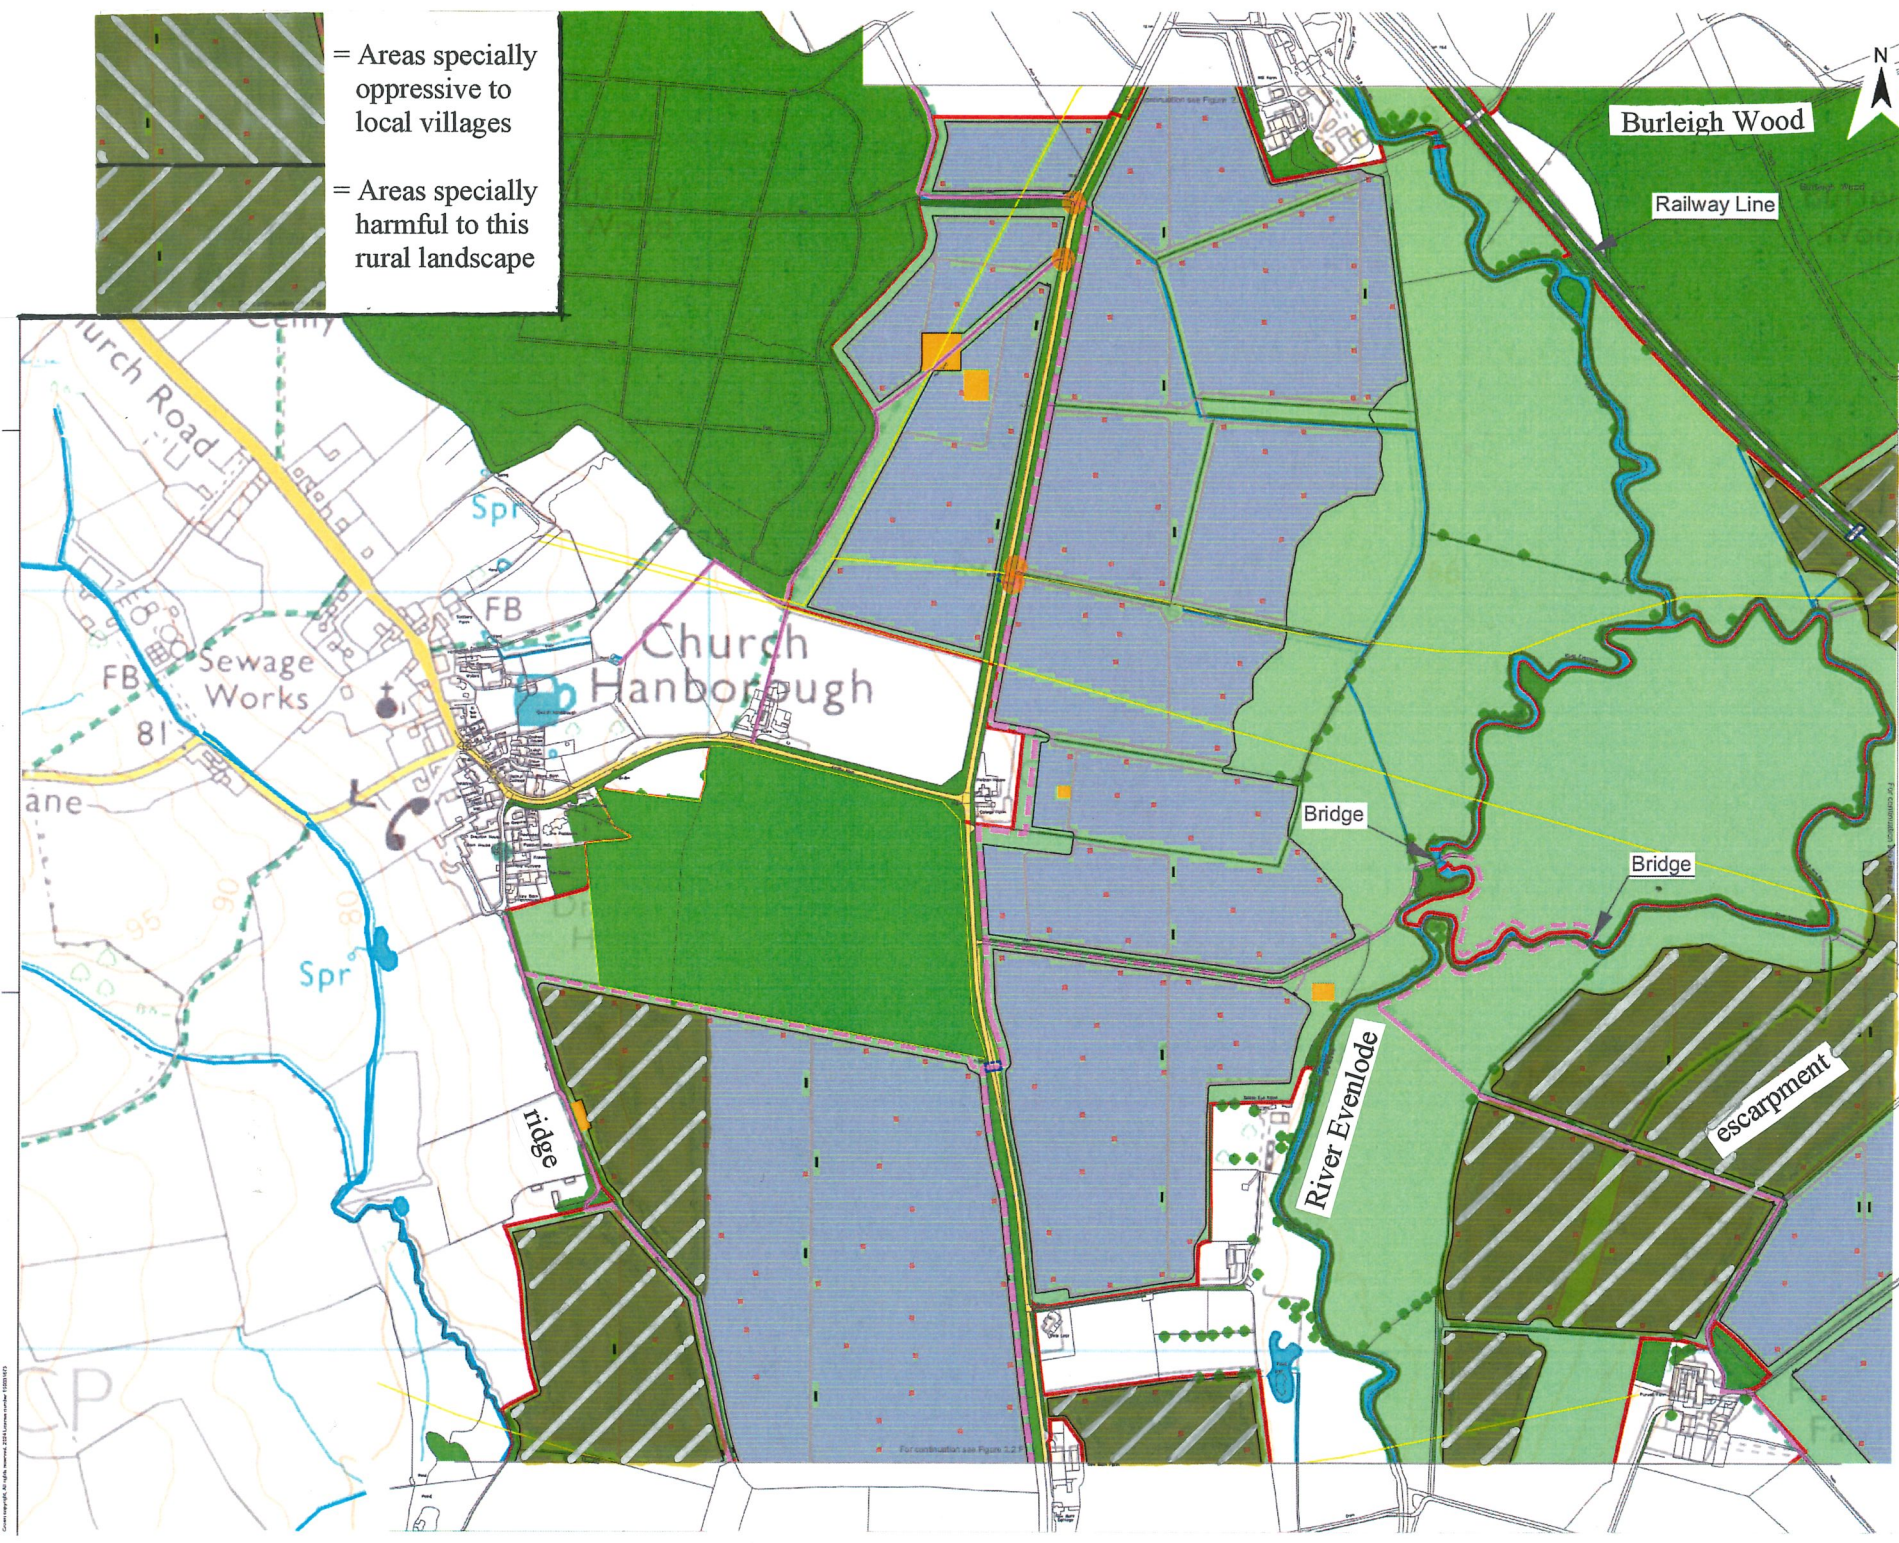

= Areas specially oppressive to local villages

= Areas specially harmful to this rural landscape

- Legend**
- Site Location and Order Limits
 - Existing Landscape Elements and Other Features
 - Landscape Features *
 - Watercourse
 - Areas of Archaeological Interest
 - Existing Infrastructure and Other Features
 - Transmission Line
 - Public Highway
 - Public Access **
 - Railway Line
 - Proposed Landscape and Other Features
 - New Planting / Areas for Enhancement ***
 - Land Available for Community Food Growing Area
 - Stylark Plot
 - Proposed Infrastructure and Land Use Features
 - New Public Access ****
 - Fence
 - Indicative Maintenance Roads
 - Indicative Vehicular Access
 - Solar Panels and Conservation Grazing Areas
 - Indicative 33kV Crossing Route
 - Indicative 275kV Cable Route
 - 275kV Cable Corridor
 - PCS Units

ICOMOS-UK
CLHGC

AREAS UNSUITABLE FOR SOLAR PANELS Botley West Solar Farm Proposal 1:10,000 at A4 27.6.25 HTM


* Landscape Features including Ancient Woodland, Mature Woodland, Erosion Hotspots, Existing Tree, Veteran Tree, Group of Trees and Fording Woodland
 ** Public Access including Public Rights of Way, Footbridge and Permissive Path
 *** New Planting / Areas of Enhancement including Grassland, Improved Grassland, New and Established Hedgerow, Bar Cattle, New Woodland and other New Planting
 **** New Public Access including Cycle Path and Permissive Path

T: s51 Response		Status		Illustrative	
Changes	Date	Name	Date	Name	
		EdR	31.01.2025	K. Lusk	
		Check	31.01.2025	H. Tredwell	
		Revised	31.01.2025	K. Lusk	
		Checked	31.10.2024	V. Gurney	

Scale: 1:2000 at A4

Illustrative Masterplan
Figure 2.2D
Central Site Area 4 of 6

Partnership Development Partners GmbH
Karl-Liebknecht-Straße 32
10107 Berlin, Germany

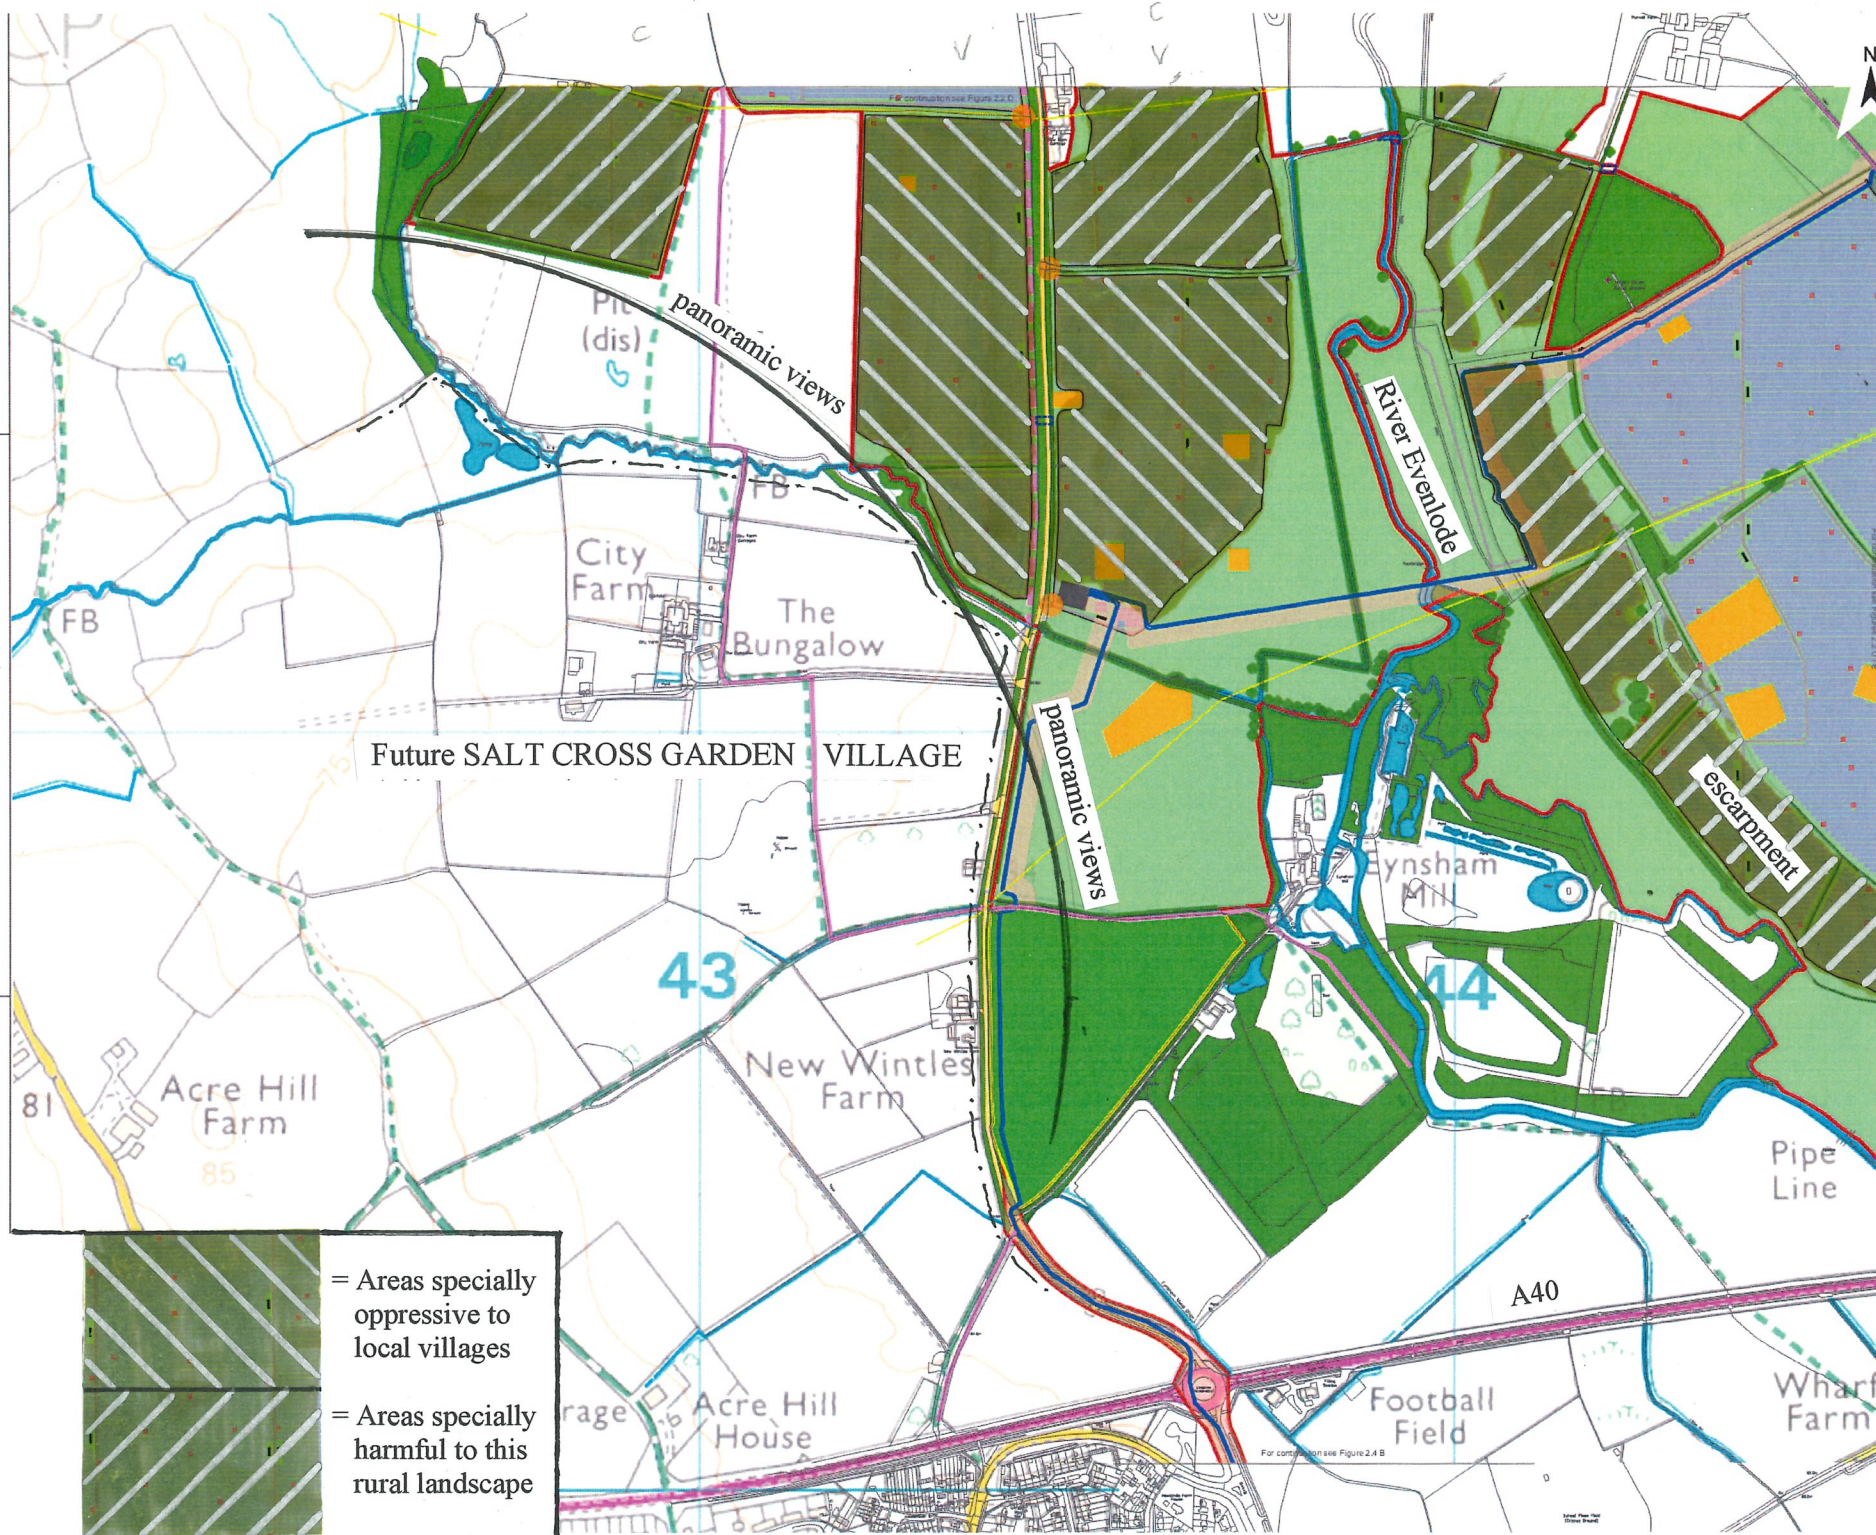

= Areas specially oppressive to local villages

= Areas specially harmful to this rural landscape