


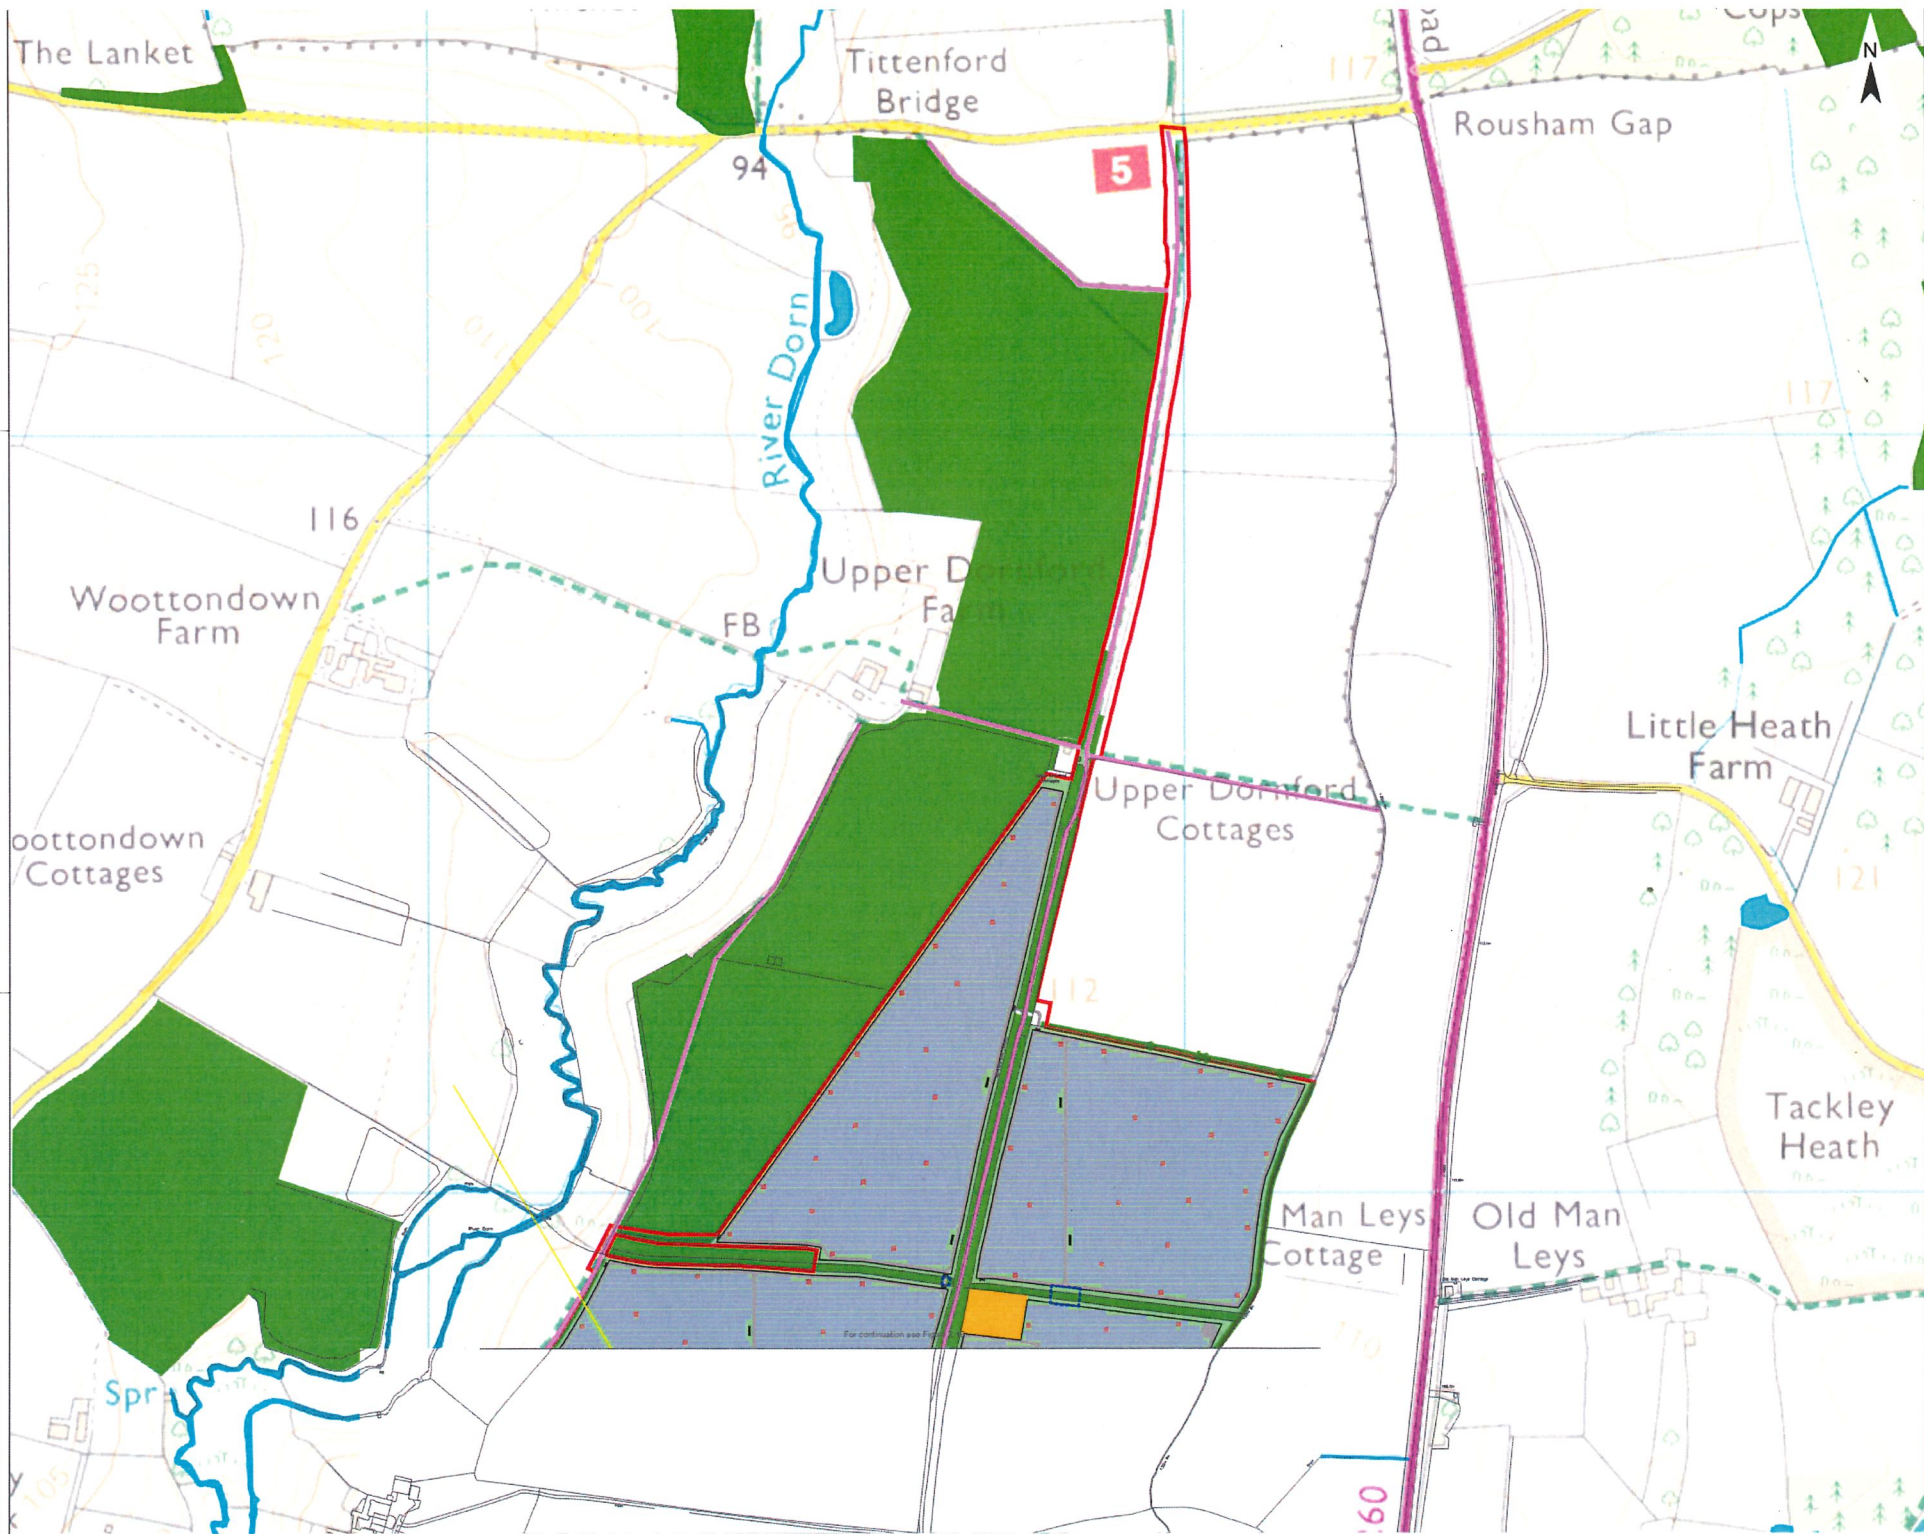

- Legend**
- Site Location and Order Limits
 - Existing Landscape Elements and Other Features
 - Landscape Features*
 - Watercourse
 - Areas of Archeological Interest
 - Existing Infrastructure and Other Features
 - Transmission Line
 - Public Highway
 - Public Access**
 - Proposed Landscape and Other Features
 - New Planting / Areas for Enhancement***
 - Skylark Plot
 - Proposed Infrastructure and Land Use Features
 - Fence
 - Indicative Maintenance Roads
 - Solar Panels and Conservation Grazing Areas
 - Indicative 33kV Crossing Route
 - PCS Units

ICOMOS-UK
CLHGC

**AREAS
UNSUITABLE
FOR SOLAR
PANELS**
Botley West Solar
Farm Proposal
27.6.25 HTM
1:10,000 at A4

* Landscape Features including: Ancient Woodland, Mature Woodland / Scrub, Hedgerow, Existing Tree, Veteran Tree, Group of Trees and Young Woodland
** Public Access including: Public Rights of Way, Footpaths and Permissive Paths
*** New Planting / Areas of Enhancement including: Grassland, Improved Grassland, New and Restored Hedgerow, Wet Grassland, New Woodland and other Tree Planting


K: 051 Response					
A: 020 Submission					
Project			Status		
Botley West Solar Farm			Illustrative		
No	Changes	Date	Name	Date	Name
			Edi	31.01.2025	K. Lueken
			Check	31.01.2025	H. Trübner

1	Revised	31.01.2025	K. Lueken	Drawing No.	EN01017APR14 Rev 1
A	Created	31.10.2024	V. Guckel		



Scale: 1:2500 at A4

Title: Illustrative Masterplan
Figure 2.1A
Northern Site Area 1 of 3

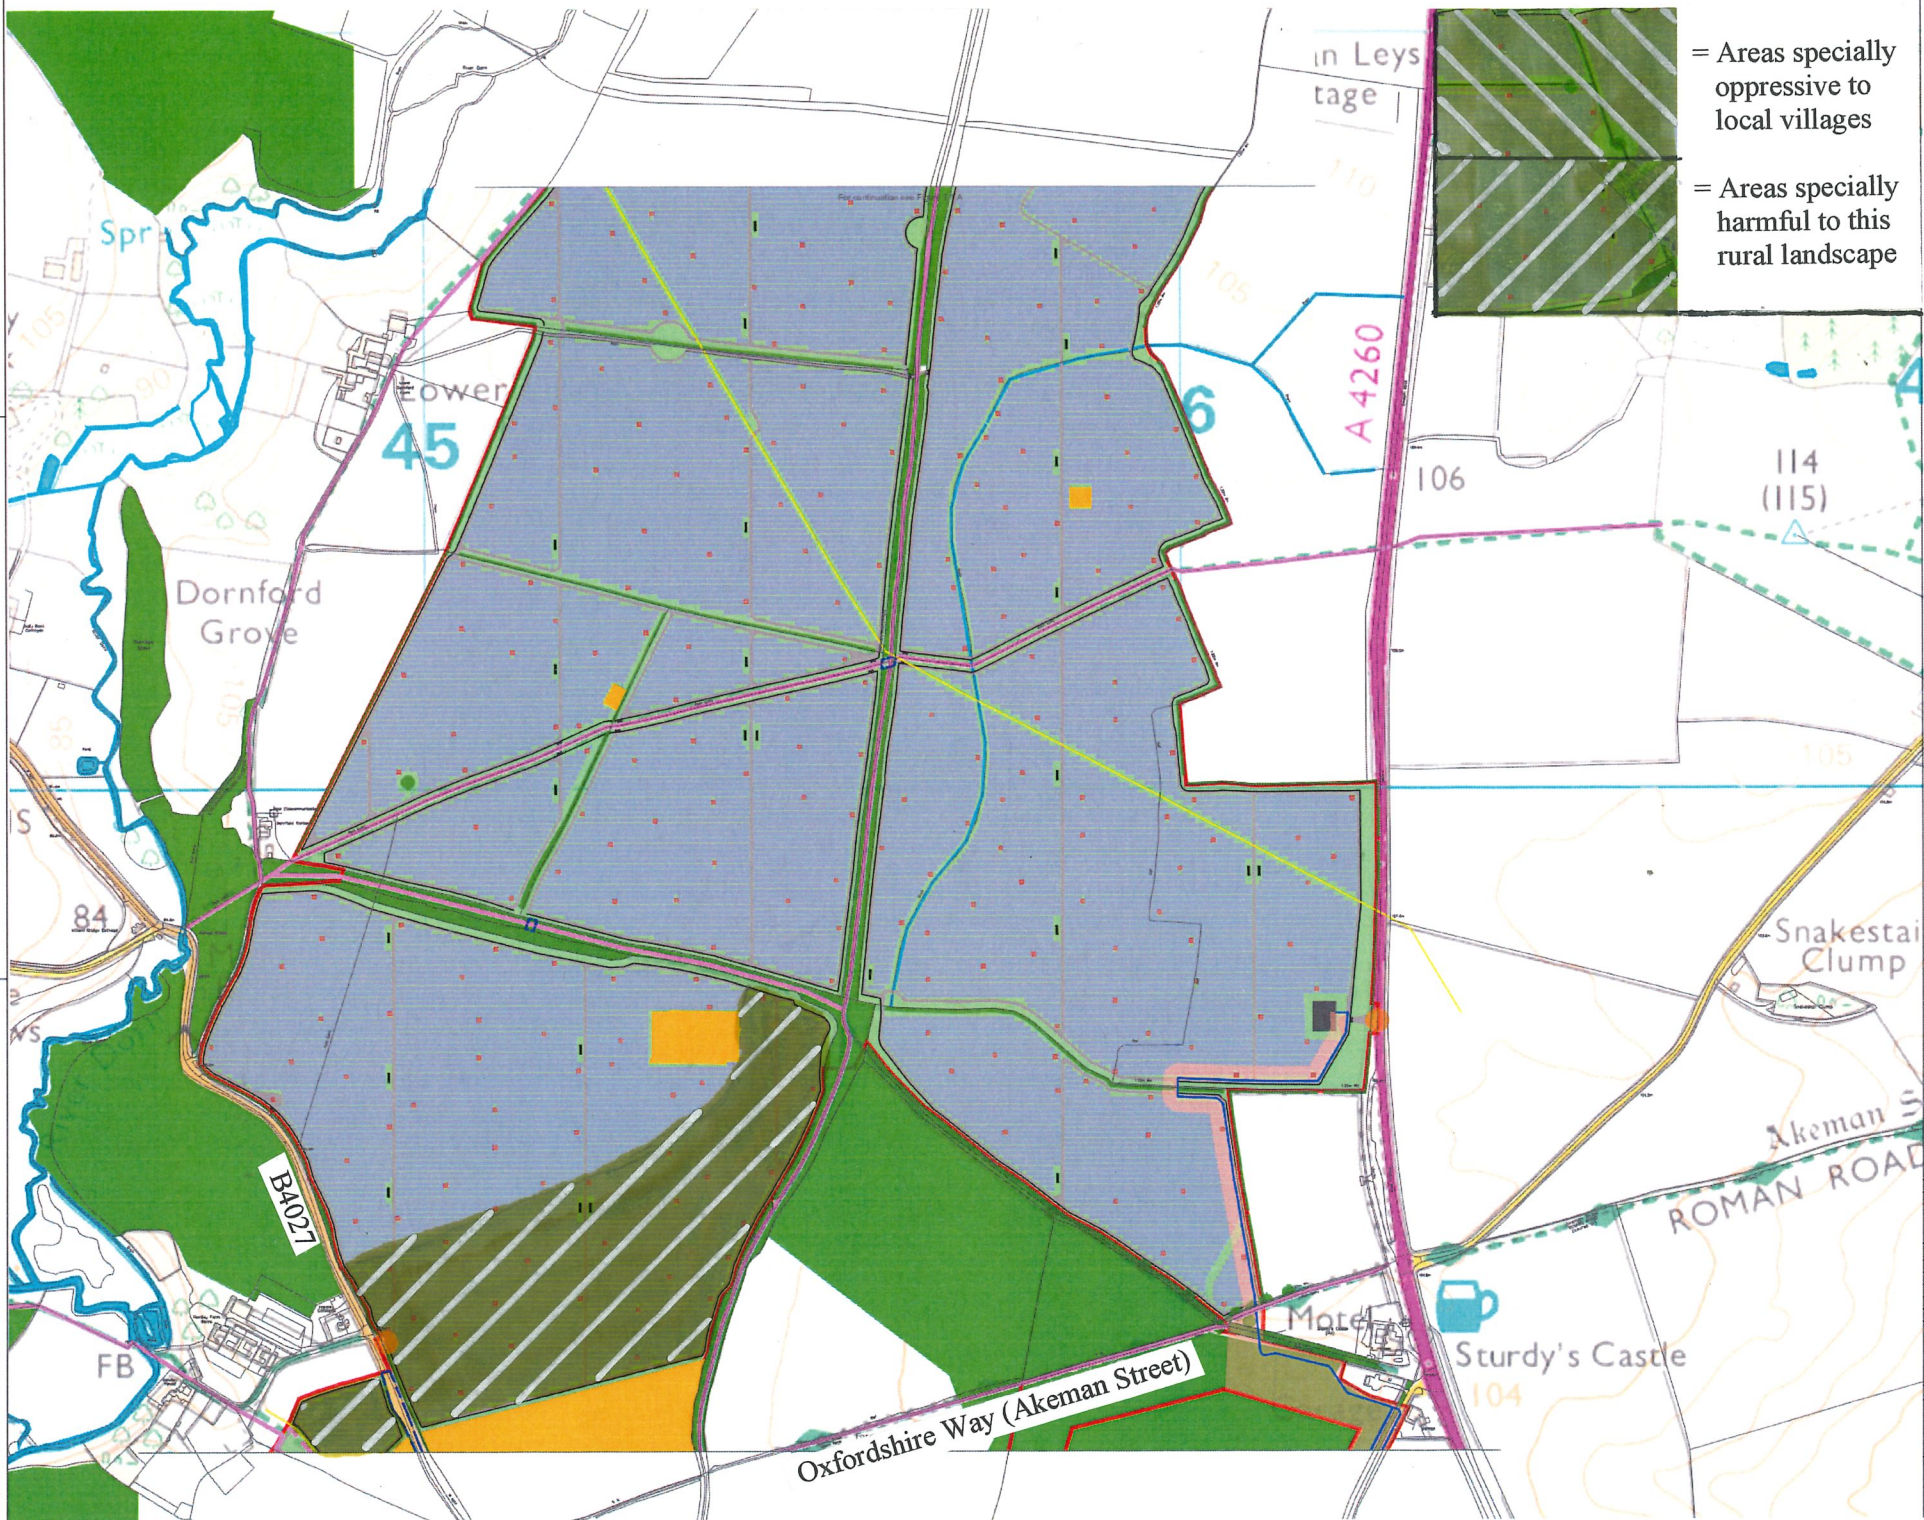

= Areas specially oppressive to local villages

= Areas specially harmful to this rural landscape

- Legend**
- Site Location and Order Limits
 - Existing Landscape Elements and Other Features
 - Landscape Features *
 - Watercourse
 - Areas of Archaeological Interest
 - Existing Infrastructure and Other Features
 - Transmission Line
 - Public Highway
 - Public Access **
 - Proposed Landscape and Other Features
 - New Planting / Areas for Enhancement ***
 - Skylark Plot
 - Proposed Infrastructure and Land Use Features
 - New Public Access ****
 - Fence
 - Indicative Maintenance Roads
 - Indicative Vehicular Access
 - Solar Panels and Conservation Grazing Areas
 - Indicative 33kV Crossing Route
 - Indicative 275kV Cable Route
 - 275kV Cable Corridor
 - PCS Units
 - Project Substation


ICOMOS-UK
CLHGC

AREAS
UNSUITABLE
FOR SOLAR
PANELS

Botley West Solar
Farm Proposal
1:10,000 at A4
27.6.25 (HTM)

* Landscape Features including Ancient Woodland, Mature Woodland, Scrub, Hedgerows, Existing Trees, Native Trees, Group of Trees and Young Woodland
** Public Accesses including Rights of Way, Footpaths and Permissive Paths
*** Areas of Enhancement including Grassland, Improved Grassland, New and Restored Hedgerows, Bad Cornish, New Woodland and other Tree Planting
**** New Public Accesses including Cycle Path and Permissive Path

A. 020 Submission		Botley West Solar Farm		Sturdy's Castle	
Project		Title		Illustrative	
M. Changes		Date		Name	
Rev 1		31.07.2025		K. Lusk	
Rev 2		31.07.2025		H. Trinder	
Rev 3		31.07.2025		H. Trinder	
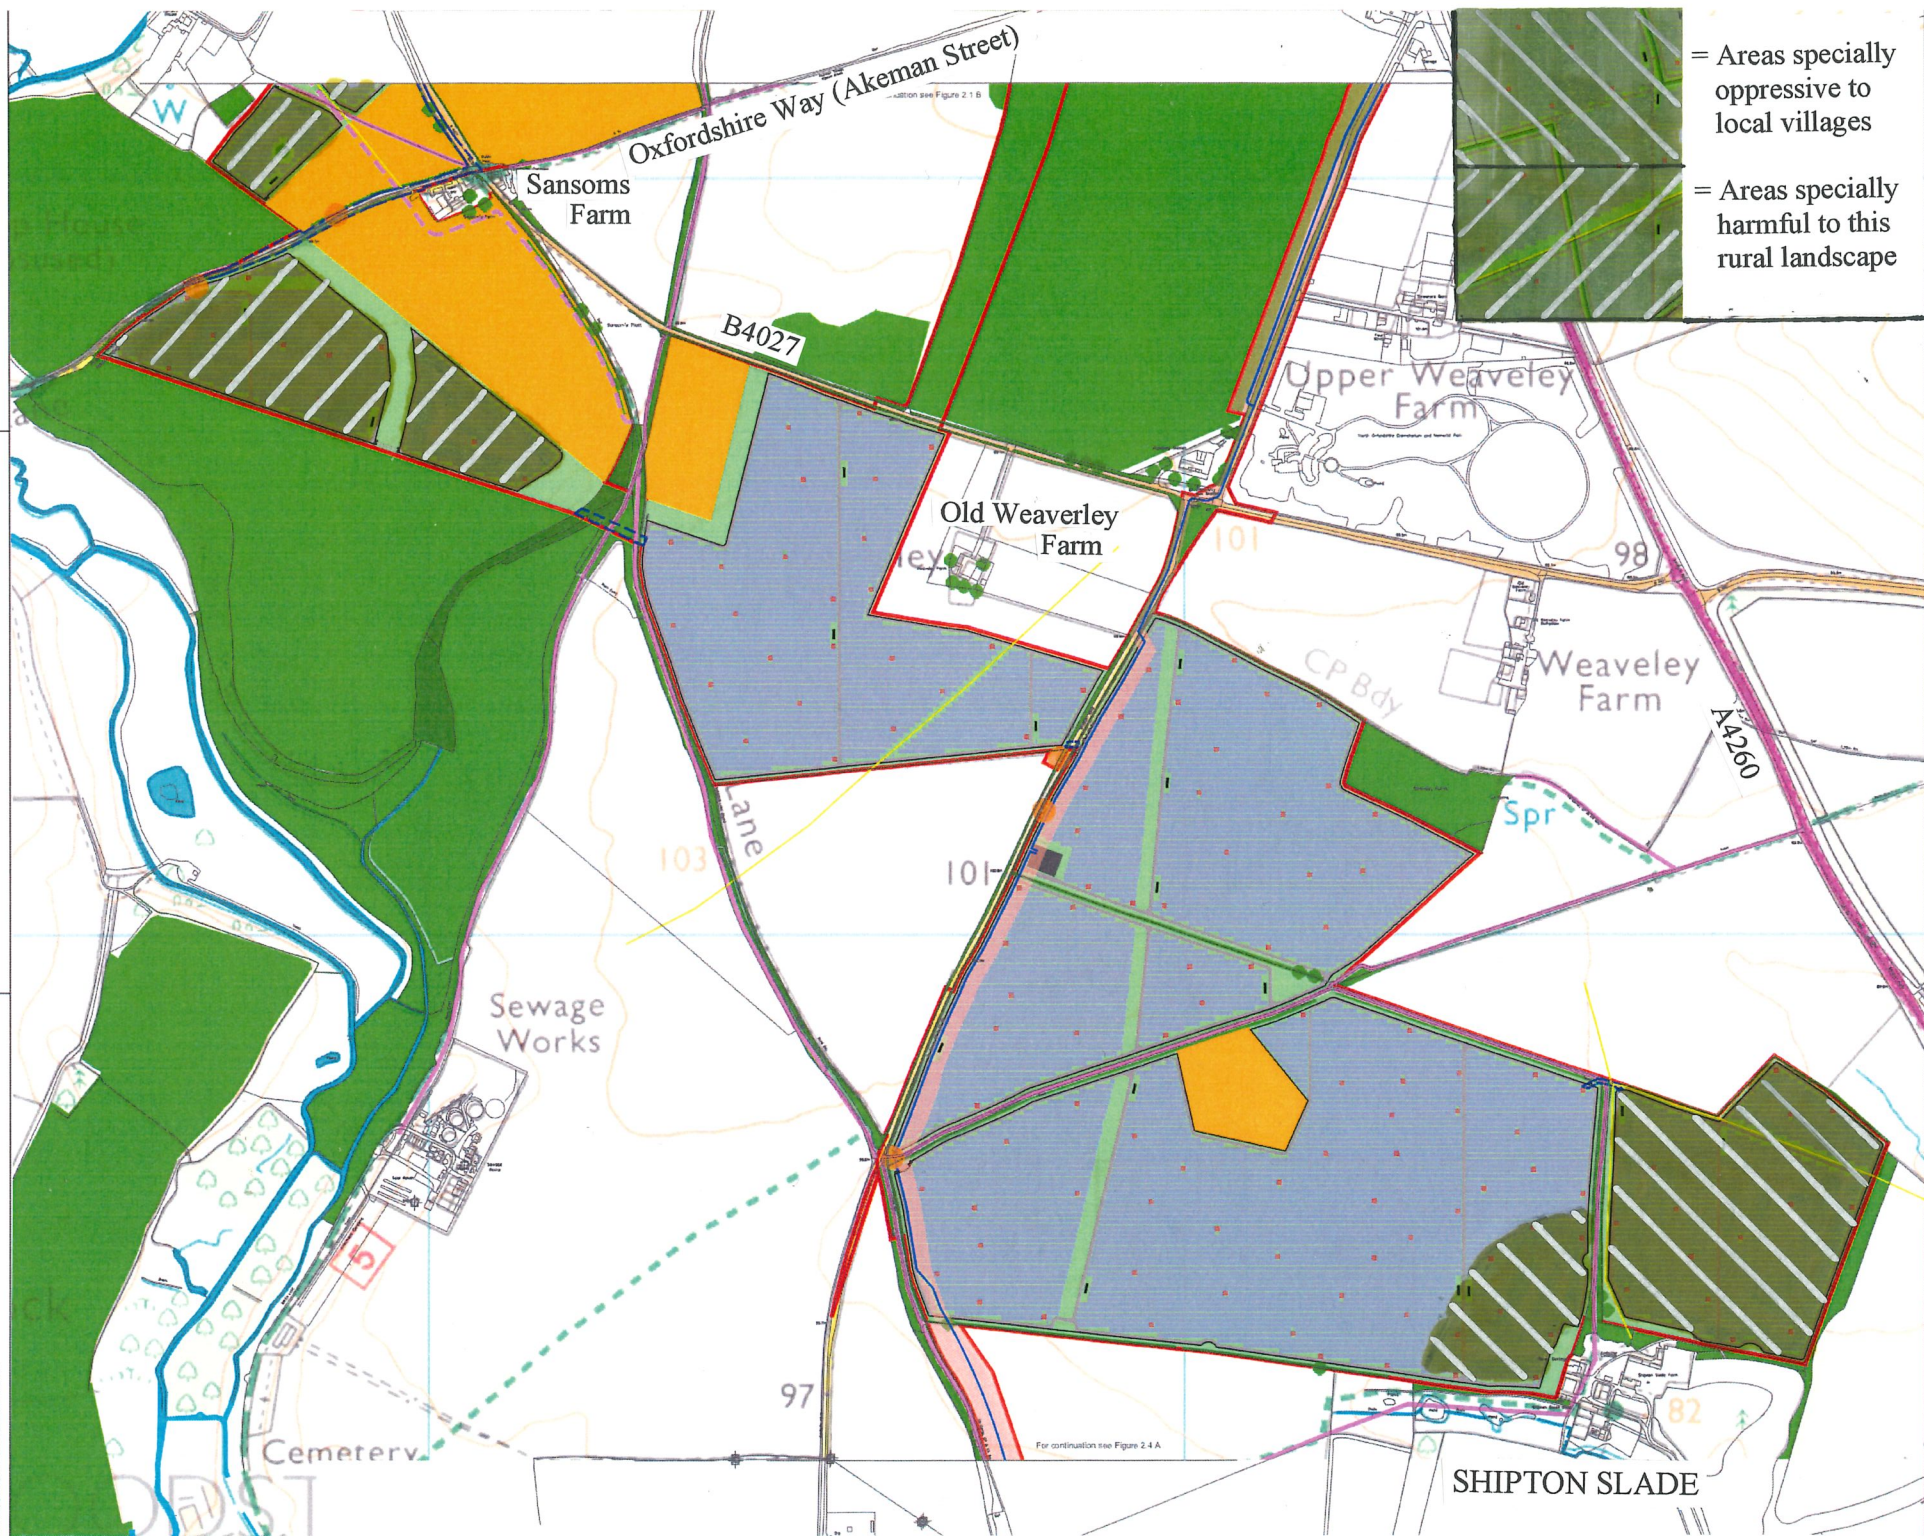

= Areas specially
oppressive to
local villages

= Areas specially
harmful to this
rural landscape


- Legend
- Site Location and Order Limits
- Existing Landscape Elements and Other Features
- Landscape Features *
- Watercourse
- Areas of Archaeological Interest
- Existing Infrastructure and Other Features
- Transmission Line
- Public Highway
- Public Access **
- Proposed Landscape and Other Features
- New Planting / Areas for Enhancement ***
- Skylark Plot
- Proposed Infrastructure and Land Use Features
- New Public Access ****
- Fence
- Indicative Maintenance Roads
- Indicative Vehicular Access
- Solar Panels and Conservation Grazing Areas
- Indicative 33kV Crossing Route
- Indicative 275kV Cable Route
- 275kV Cable Corridor
- PCS Units
- Project Substation

ICOMOS-UK
CLHGC

AREAS
UNSUITABLE
FOR SOLAR
PANELS
Botley West Solar
Farm Proposal
1:10,000 at A4
27.6.25 HTM

* Landscape Features including Ancient Woodland, Mature Woodland / Broad
Hedgebank, Existing Tree, Veteran Tree, Group of Trees and Young Woodland
** Public Access including Public Rights of Way, Footpaths and Permissive Path
*** New Planting / Areas of Enhancement including Grassland, Improved Grassland,
New and Broadland Hedgebank, Bad Combe, New Woodland and other Tree Planting
**** New Public Access including Cycle Path and Permissive Path

A: DCD Submission				
Project			Status	
Botley West Solar Farm			Illustrative	
M. Changes		Date	Name	Date
		31.01.2025	K. Lueken	
		31.01.2025	Y. Grottel	
1. Revised		31.01.2025	K. Lueken	Drawing No.
A. Checked		31.10.2024	Y. Grottel	END 0147/APP 6.4 Rev.

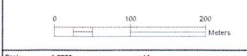

Illustrative Masterplan
Figure 2.1C
Northern Site Area 3 of 3