




Legend	
Order Limit	
Features to be Removed	
Hedgerow to be Removed	
H6.01	2.5 m
H6.02	0.1 m
H6.03	15 m

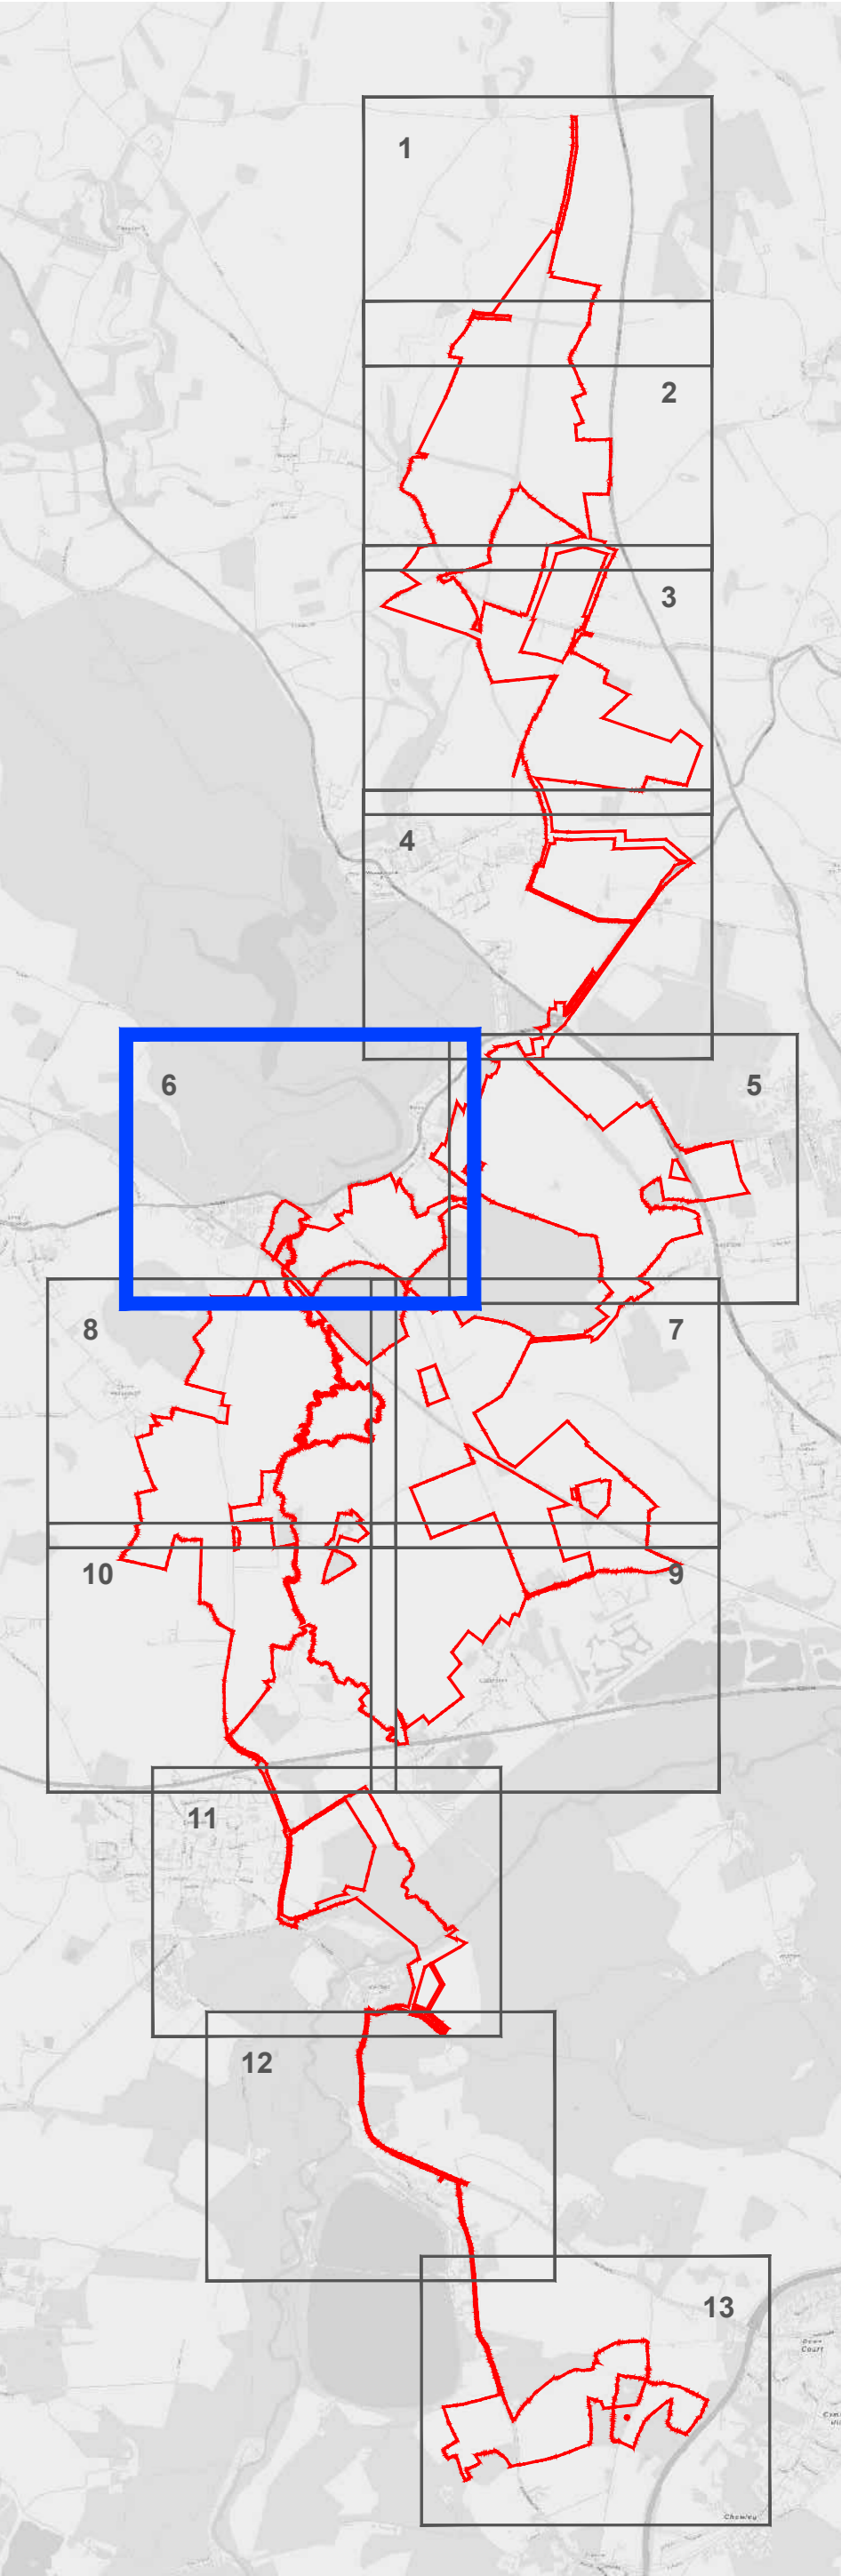


- 1. Area measurements for indicative purposes only.
- 2. No dimensions are to be scaled from this drawing.
- 3. All dimensions are to be checked on site.

A: Dead Line 2					
Project			Status		
Botley West Solar Farm			Final		
Id.	Changes	Date	Name	Date	Name
				Edit	01.07.2025 V.Guskova
				Check	01.07.2025 H.Trabelsi
				Drawing No	EN010147/APP/12.8.5
A	Created	01.07.2024	V.Guskova		

APFP Regulation: 5(2)(o)

Scale: 1:500 at A0


Title Hedgerow Removal Plan
Sheet 6_Details Plan 1

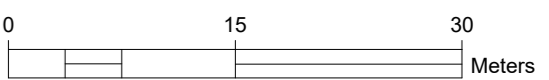

Photovoltaik Development Partners GmbH
Kurfürstendamm 52
10707 Berlin, Germany



Legend	
Order Limit	
Features to be Removed	
Hedgerow to be Removed	
H6.04	0.6 m
H6.05	2.2 m

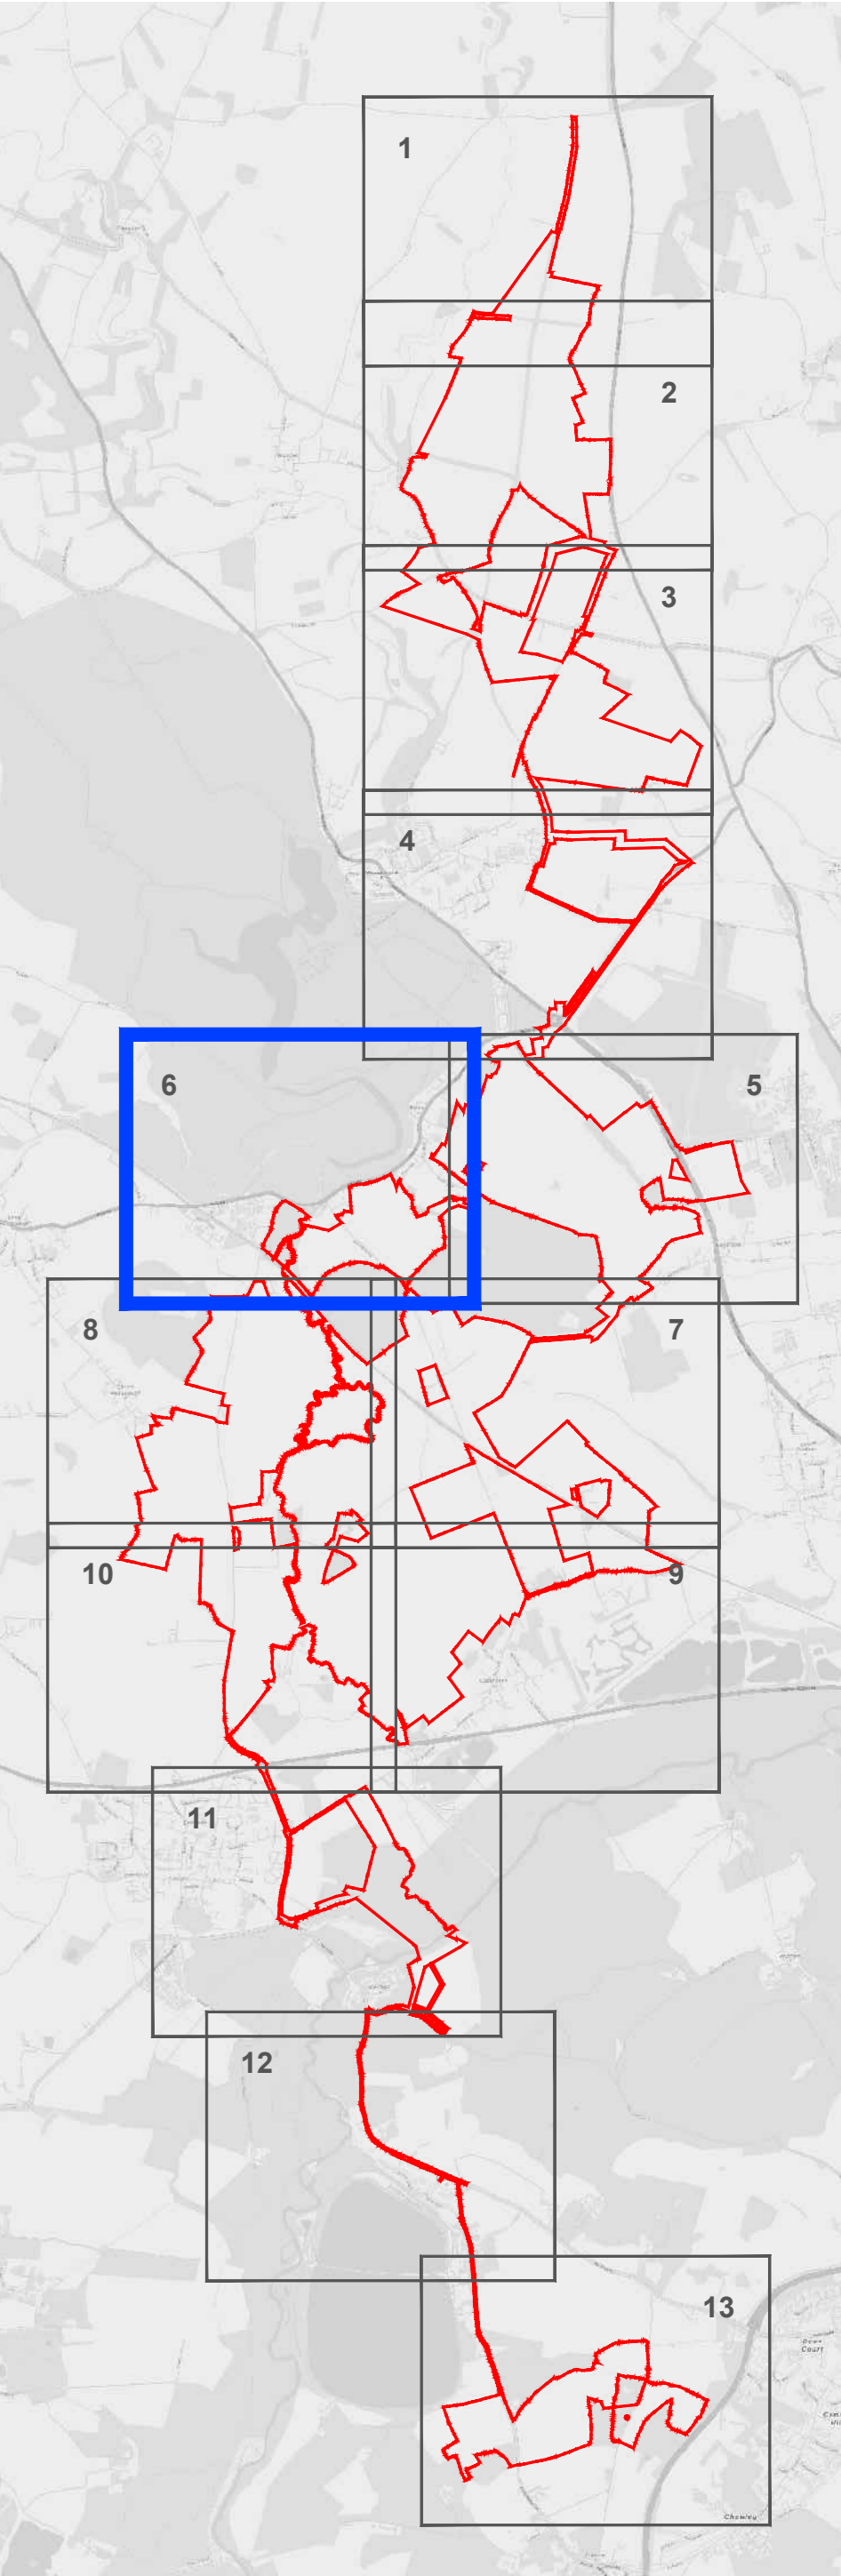


- 1. Area measurements for indicative purposes only.
- 2. No dimensions are to be scaled from this drawing.
- 3. All dimensions are to be checked on site.

A: Dead Line 2					
Project			Status		
Botley West Solar Farm			Final		
Id.	Changes	Date	Name	Date	Name
			Edit	01.07.2025	V.Guskova
			Check	01.07.2025	H.Trabelsi
			Drawing No	EN010147/APP/12.8.5	
A	Created	01.07.2024	V.Guskova		

APFP Regulation: 5(2)(o)

Scale: 1:500 at A0

Title
Hedgerow Removal Plan
Sheet 6_Details Plan 2

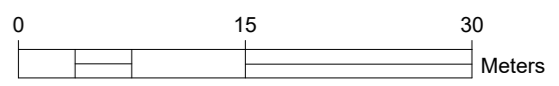

Photovoltaik Development Partners GmbH
Kurfürstendamm 52
10707 Berlin, Germany