



Legend

Order Limit


Areas Outside of Order Limits

Features to be Removed

Hedgerow to be Removed

H9.01

1.2 m

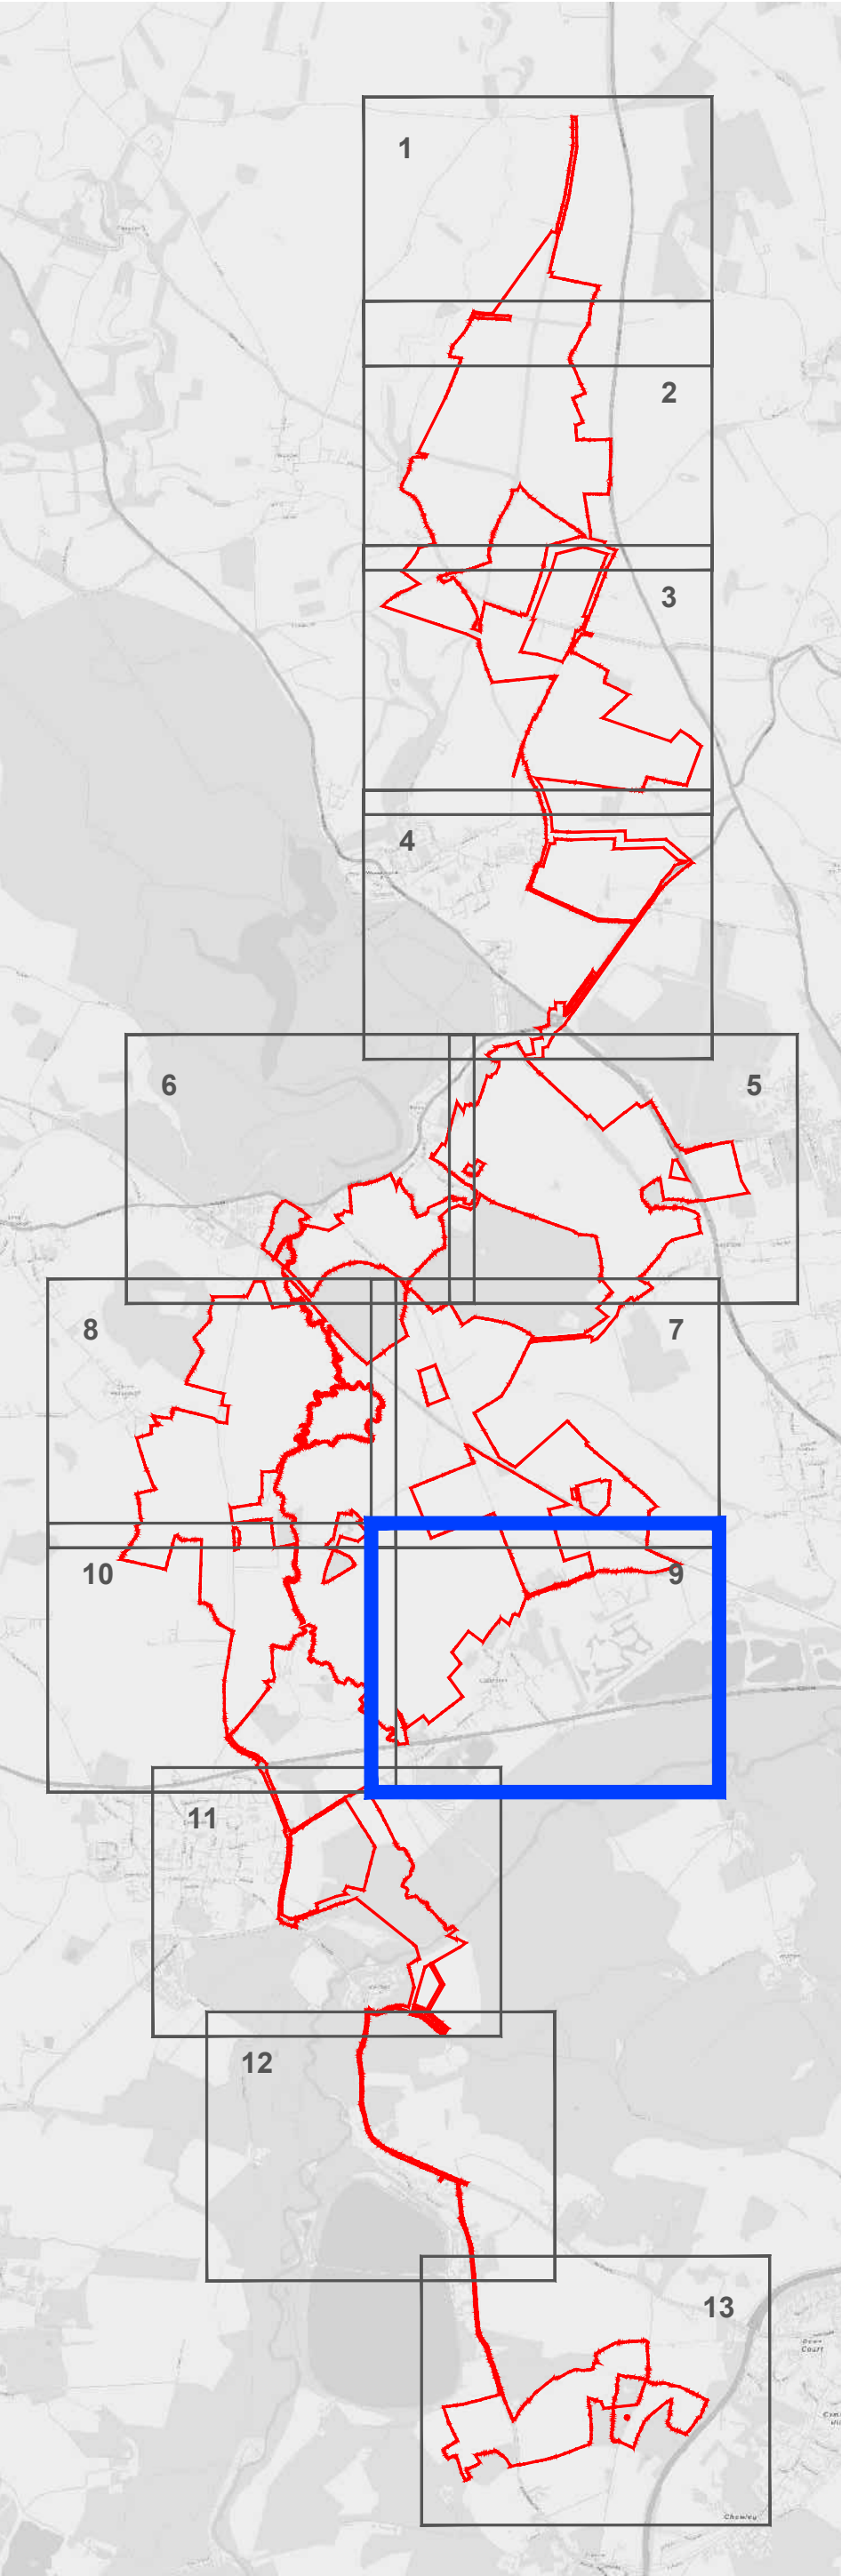

1. Area measurements for indicative purposes only.
2. No dimensions are to be scaled from this drawing.
3. All dimensions are to be checked on site.

A: Dead Line 2					
Project			Status		
Botley West Solar Farm			Final		
Id.	Changes	Date	Name	Date	Name
				Edit	01.07.2025 V.Guskova
				Check	01.07.2025 H.Trabelsi
			Drawing No		
A			Created		
			EN010147/APP/12.8.6		


APFP Regulation: 5(2)(o)

Scale: 1:500 at A0

Title

Hedgerow Removal Plan

Sheet 9_Details Plan 1

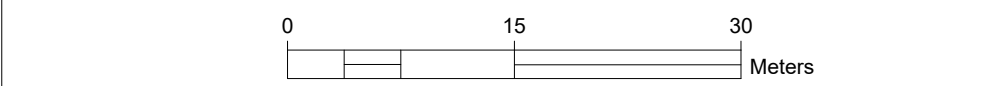

Photovoltaik
Development
Partners


Photovoltaik Development Partners GmbH

Kurfürstendamm 52

10707 Berlin, Germany



Legend	
Features to be Removed	
Hedgerow to be Removed	<div></div>
H9.02	1 m
H9.03	0.3 m

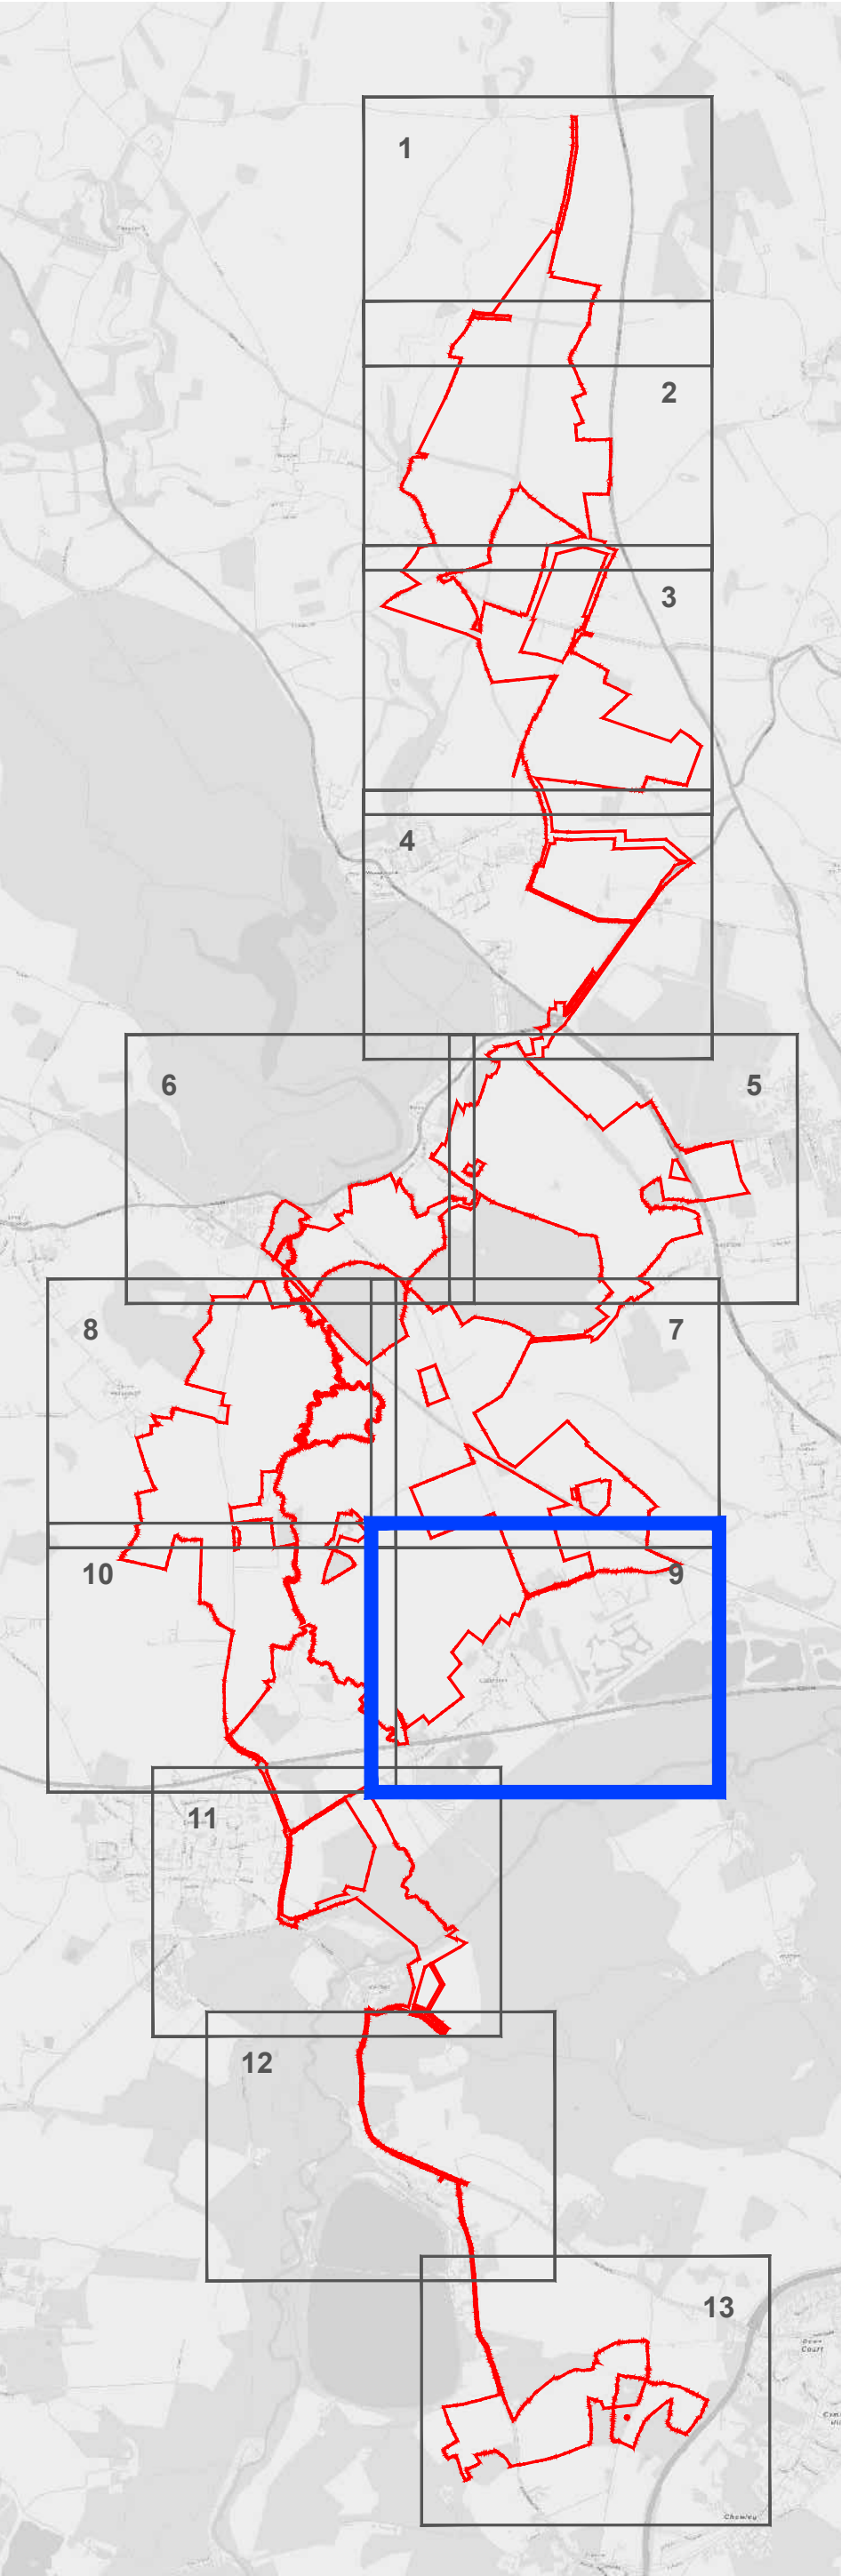


- 1. Area measurements for indicative purposes only.
- 2. No dimensions are to be scaled from this drawing.
- 3. All dimensions are to be checked on site.

A: Dead Line 2					
Project			Status		
Botley West Solar Farm			Final		
Id.	Changes	Date	Name	Date	Name
			Edit	01.07.2025	V.Guskova
			Check	01.07.2025	H.Trabelsi
			Drawing No	EN010147/APP/12.8.8	
A	Created	01.07.2024	V.Guskova		

APFP Regulation: 5(2)(o)

Scale: 1:500 at A0

Title
Hedgerow Removal Plan
Sheet 9_Details Plan 2

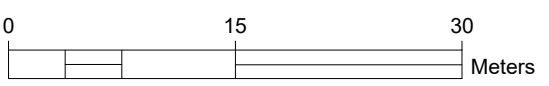

Photovoltaic Development Partners GmbH
Kurfürstendamm 52
10707 Berlin, Germany