




© 2024 RPS Group
Notes
1. This drawing has been prepared in accordance with the scope of RPS's appointment with its client and is subject to the terms and conditions of that appointment. RPS accepts no liability for any use of this document other than by its client and only for the purposes for which it was prepared and provided.
2. If received electronically it is the recipients responsibility to print to correct scale. Only written dimensions should be used.

- Legend**
- Order Limits
 - ICOMOS - 'Areas Unsuitable for Solar Panels'
 - WODC - 'Revised Development Parcels West Oxon'
 - LONDON OXFORD AIRPORT - fields to omit
 - VALE DC - fields to omit
 - HISTORIC ENGLAND - 'Land parcels that would harm the OUV of the WHS'

Omissions marked by Stop Botley West

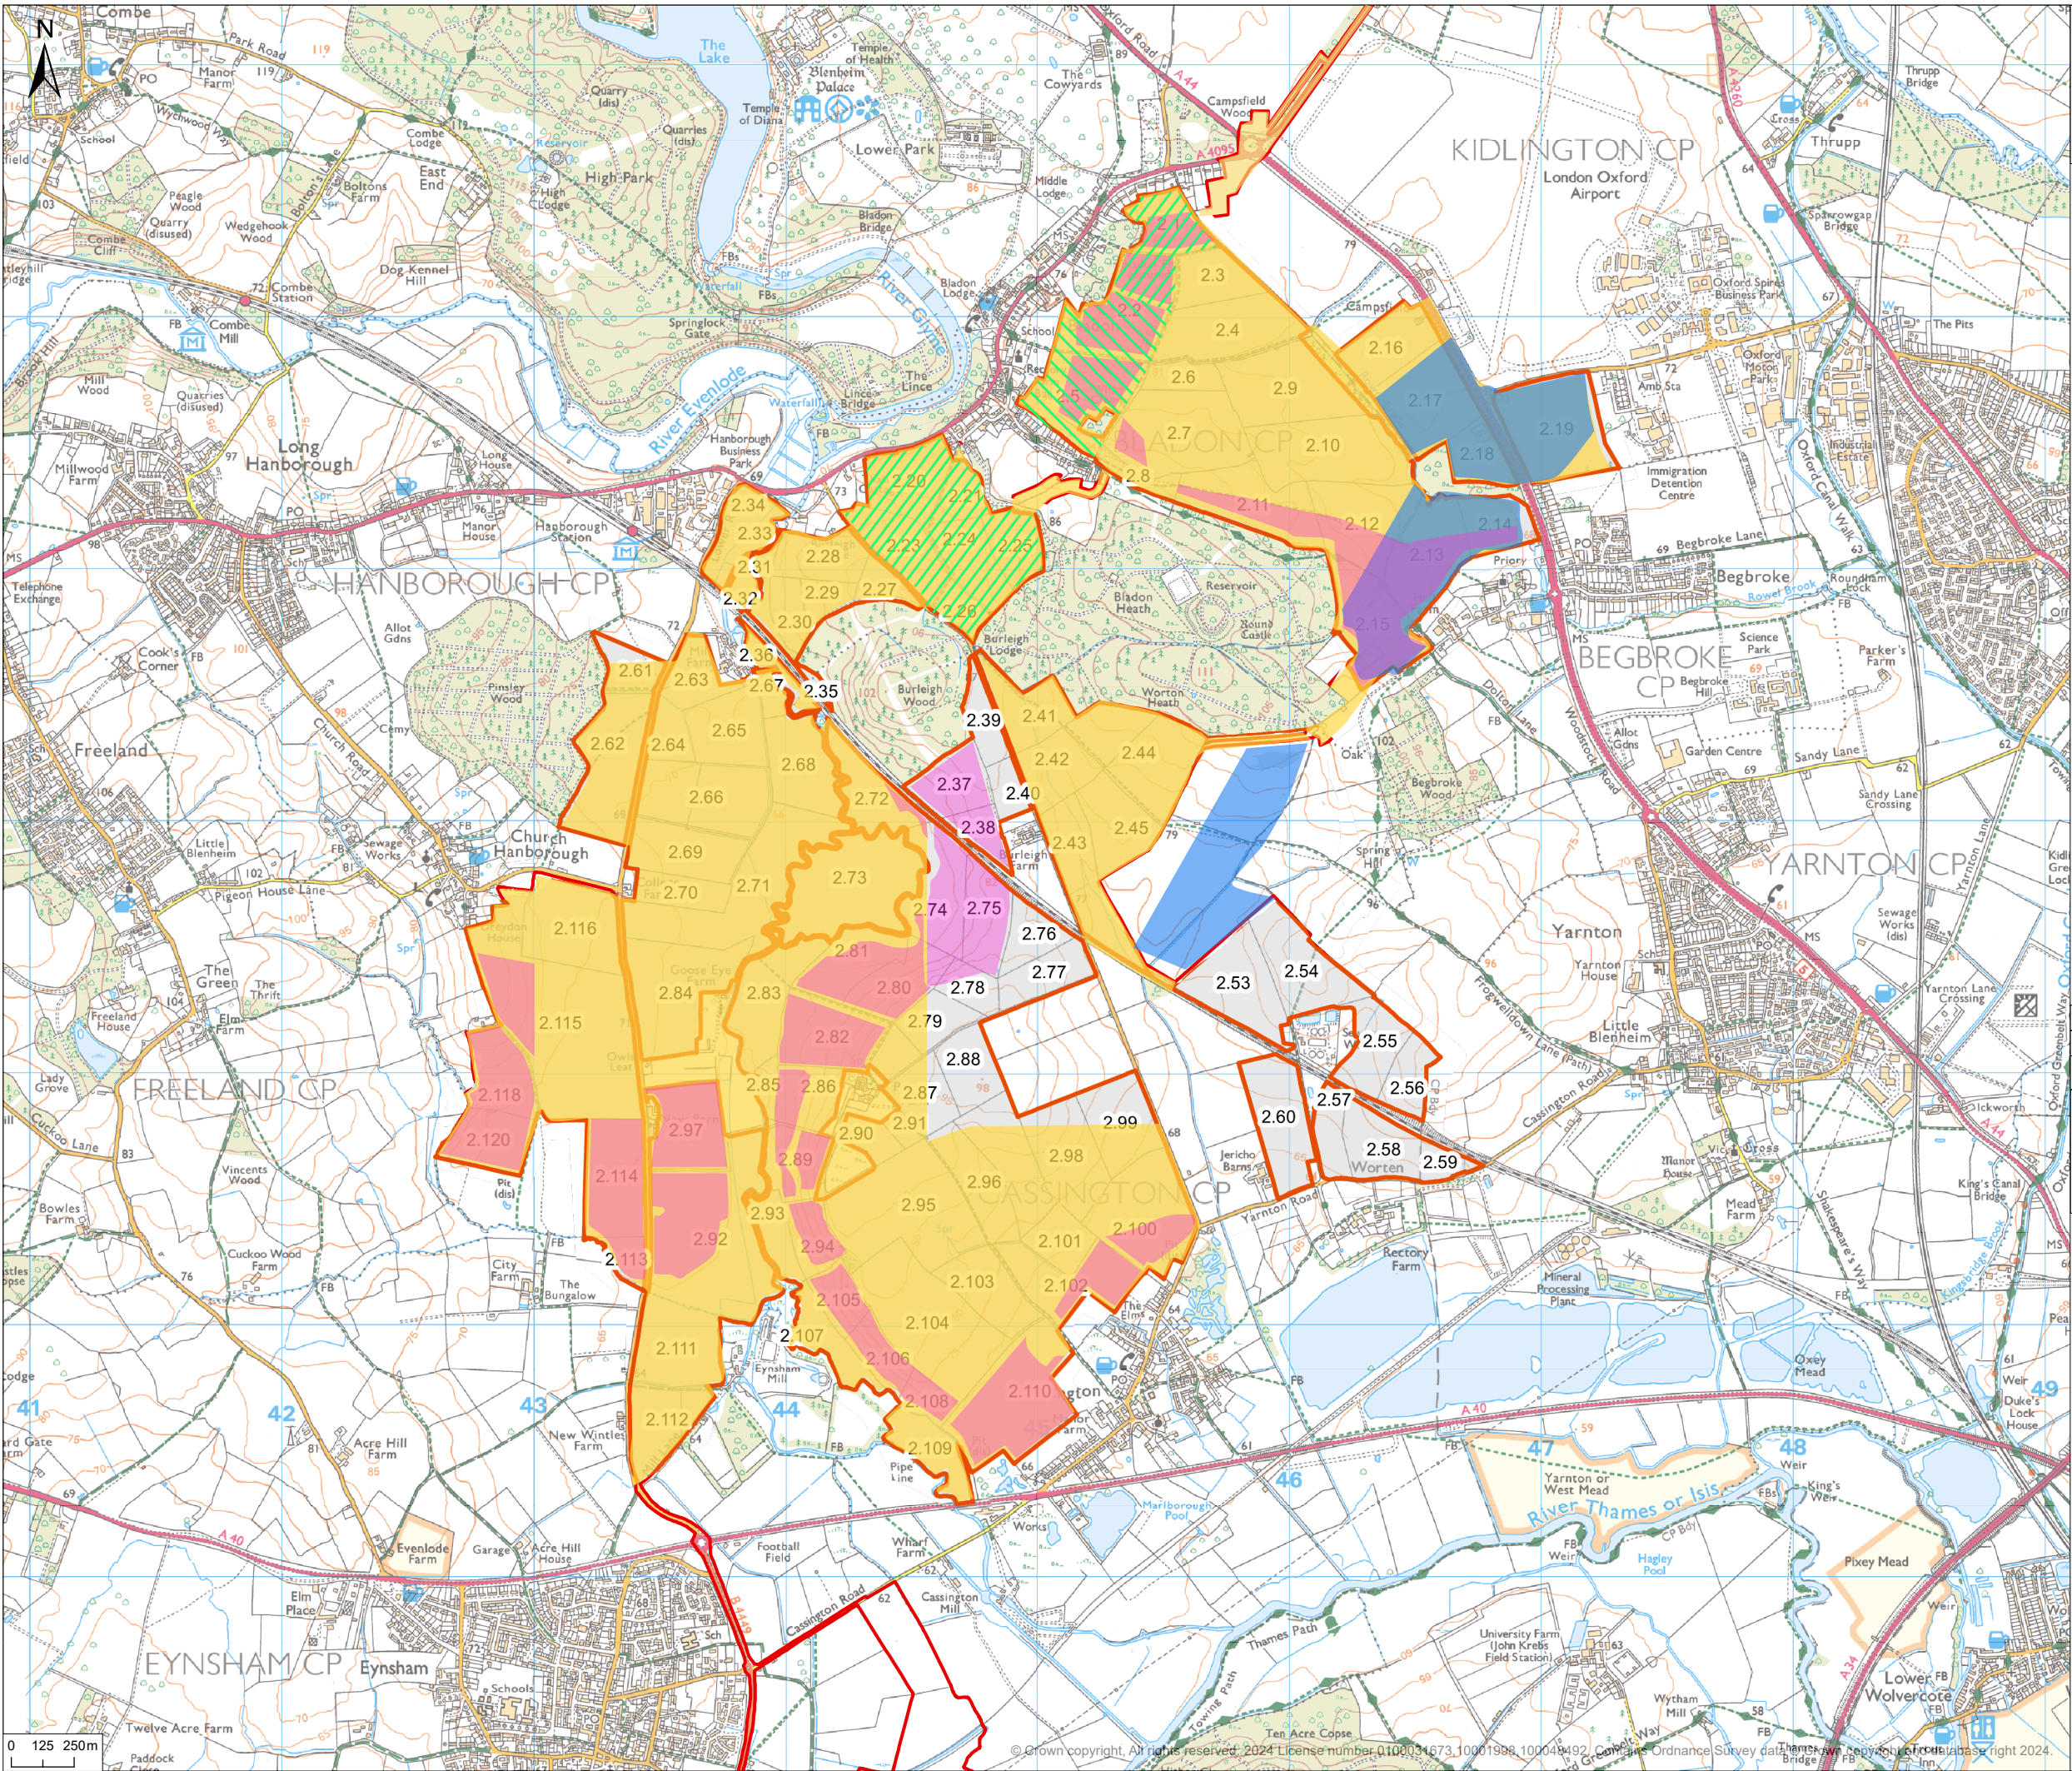

Rev	Description	By	CB	Date
-----	-------------	----	----	------



PHOTOVOLT
DEVELOPMENT PARTNERS



rps
A TETRA TECH COMPANY

Client	PVDP	Status	FINAL	Drawn By	JM	PM/Checked By	GL
Project	Botley West Solar Farm	Drawing Number	EN010147/APP/6.4	Scale @ A3	1:25,000	Date Created	NOV 2024
Title	Site Location	Figure Number	8.2			Rev	-

rpsgroup.com
20 Western Avenue, Milton Park, Abingdon, Oxfordshire, OX14 4SH
T: +44(0)1235 821 888 E: rps@rpsgroup.com

P:\eur-mpfs-02.eur.rpsgroup.com\Projects_LANDSCAPE\4317 Land West of Botley Solar Farm\TechDrawings\4317-0030-03.aprx