




Legend

Proposed Infrastructure Elements

Order Limits

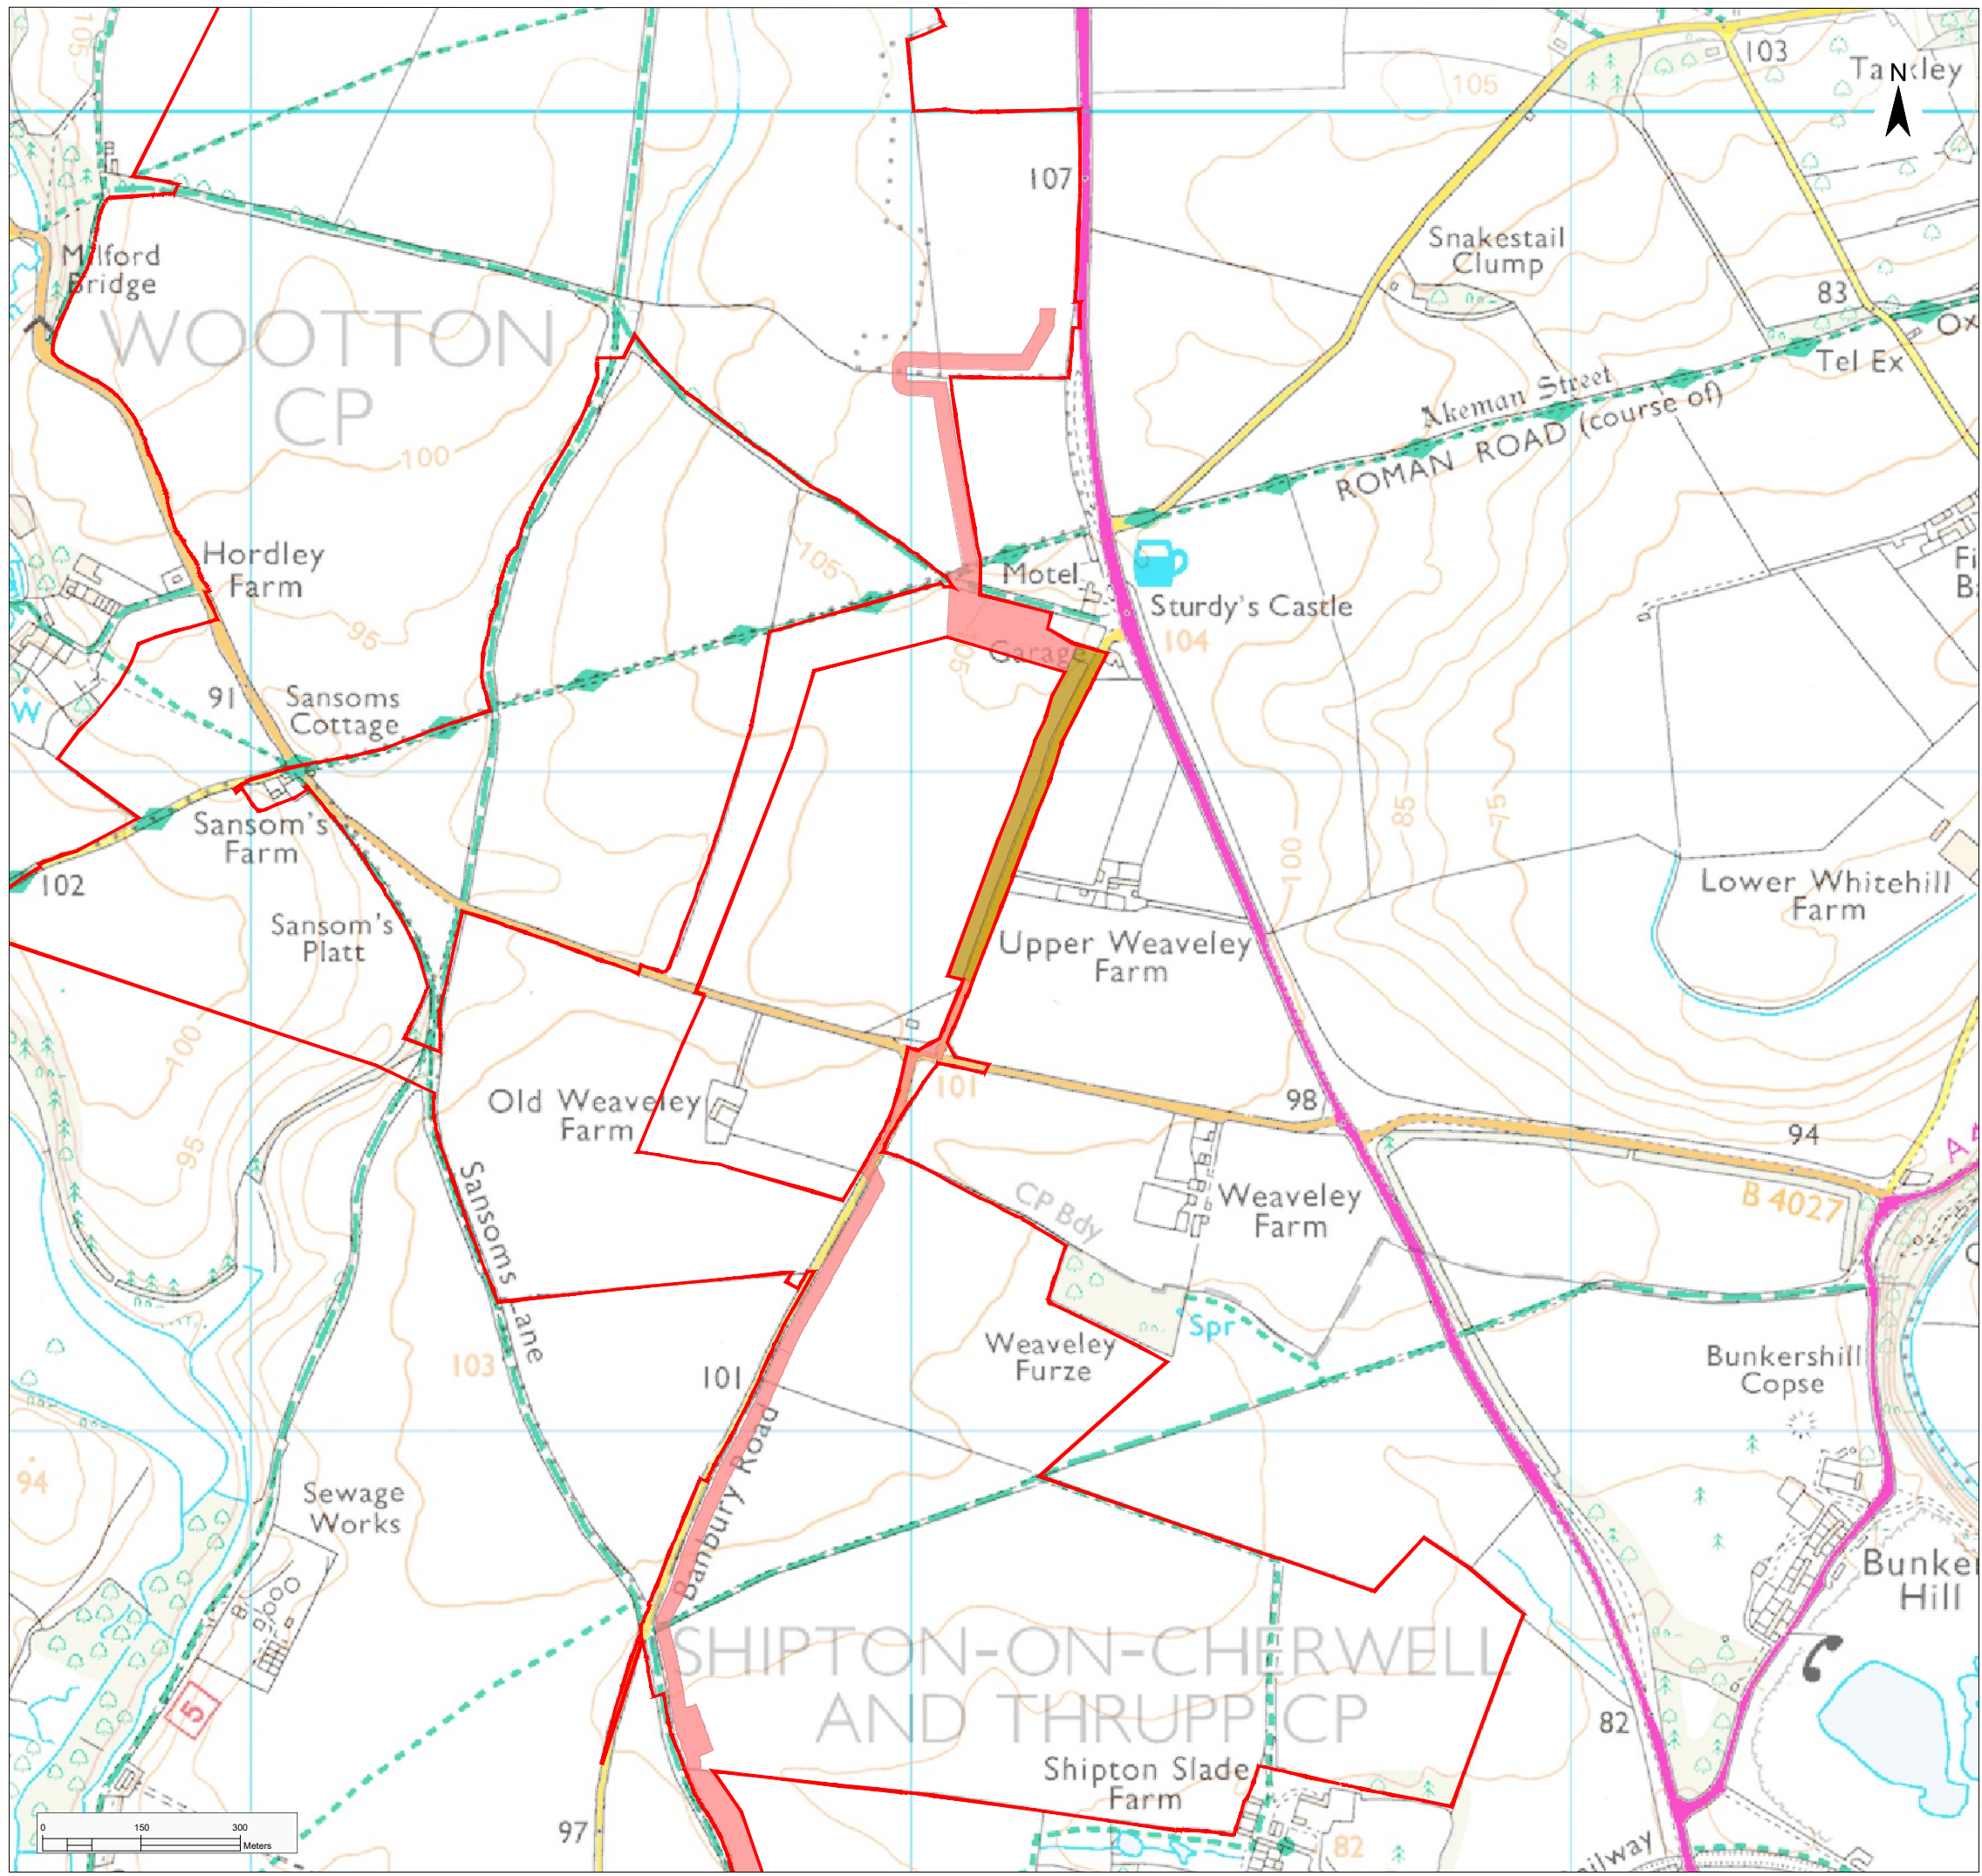

Cable Corridor



Cable Corridor Option



1: Change Request 2

A: DCO Submission


Project				Status		
Botley West Solar Farm				Illustrative		
Id.	Changes	Date	Name		Date	Name
				Edit	12.09.2025	K. Lueken
				Check	12.09.2025	H. Trabelsi
1	Revised	12.09.2025	KL	Drawing No	EN010147/APP/6.4 Rev 1	
A	Created	01.11.2024	VG			

Scale: 1:10000 at A3

Title
Illustrative Masterplan
Figure 5.2
Cable Corridor Plan Overview -
Northern Site between the Oxfordshire
Way, and B4027, south east of Wootton



Photovolt Development Partners GmbH
Kurfürstendamm 52
10707 Berlin, Germany

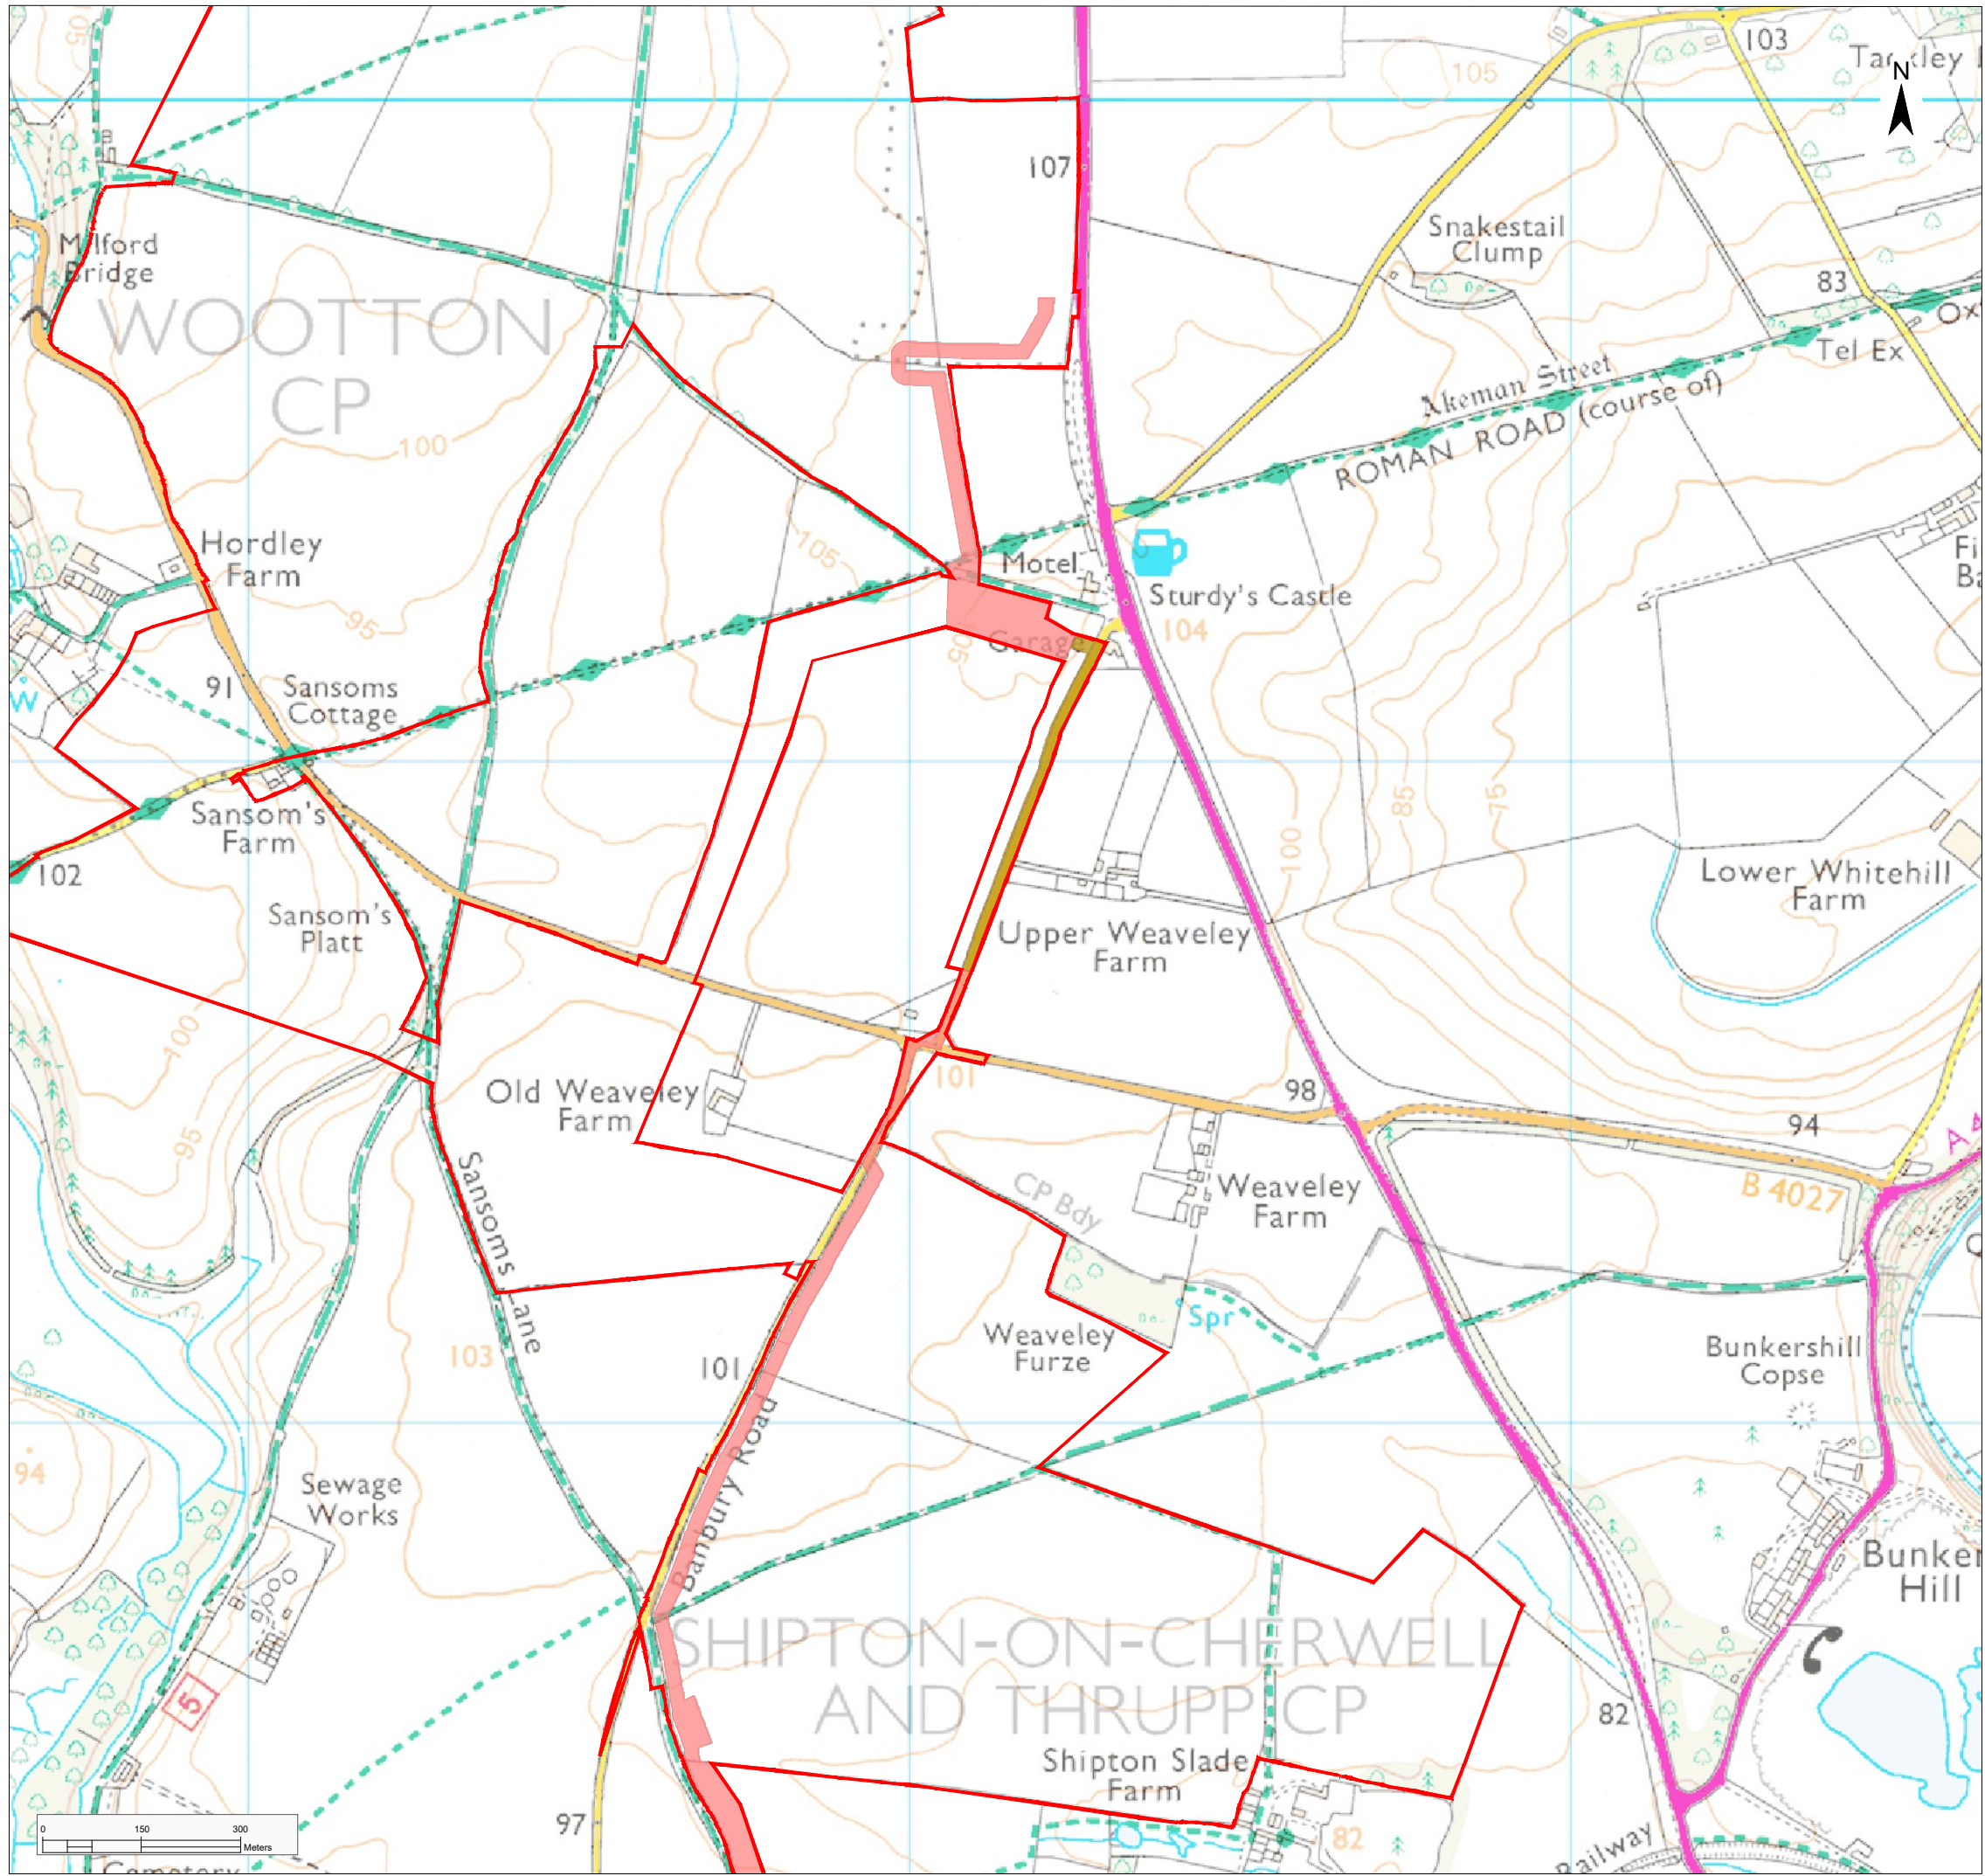

Legend

Proposed Infrastructure Elements

Order Limits 

Cable Corridor 

Cable Corridor Option 

1: Change Request 2

A: DCO Submission

Project				Status		
Botley West Solar Farm				Illustrative		
Id.	Changes	Date	Name		Date	Name
				Edit	12.09.2025	K. Lueken
				Check	12.09.2025	H. Trabelsi
1	Revised	12.09.2025	KL	Drawing No	EN010147/APP/6.4 Rev 1	
A	Created	01.11.2024	VG			


Scale: 1:10000 at A3

Title

Illustrative Masterplan
Figure 5.2A: Cable Corridor Option A



Photovolt Development Partners GmbH
Kurfürstendamm 52
10707 Berlin, Germany

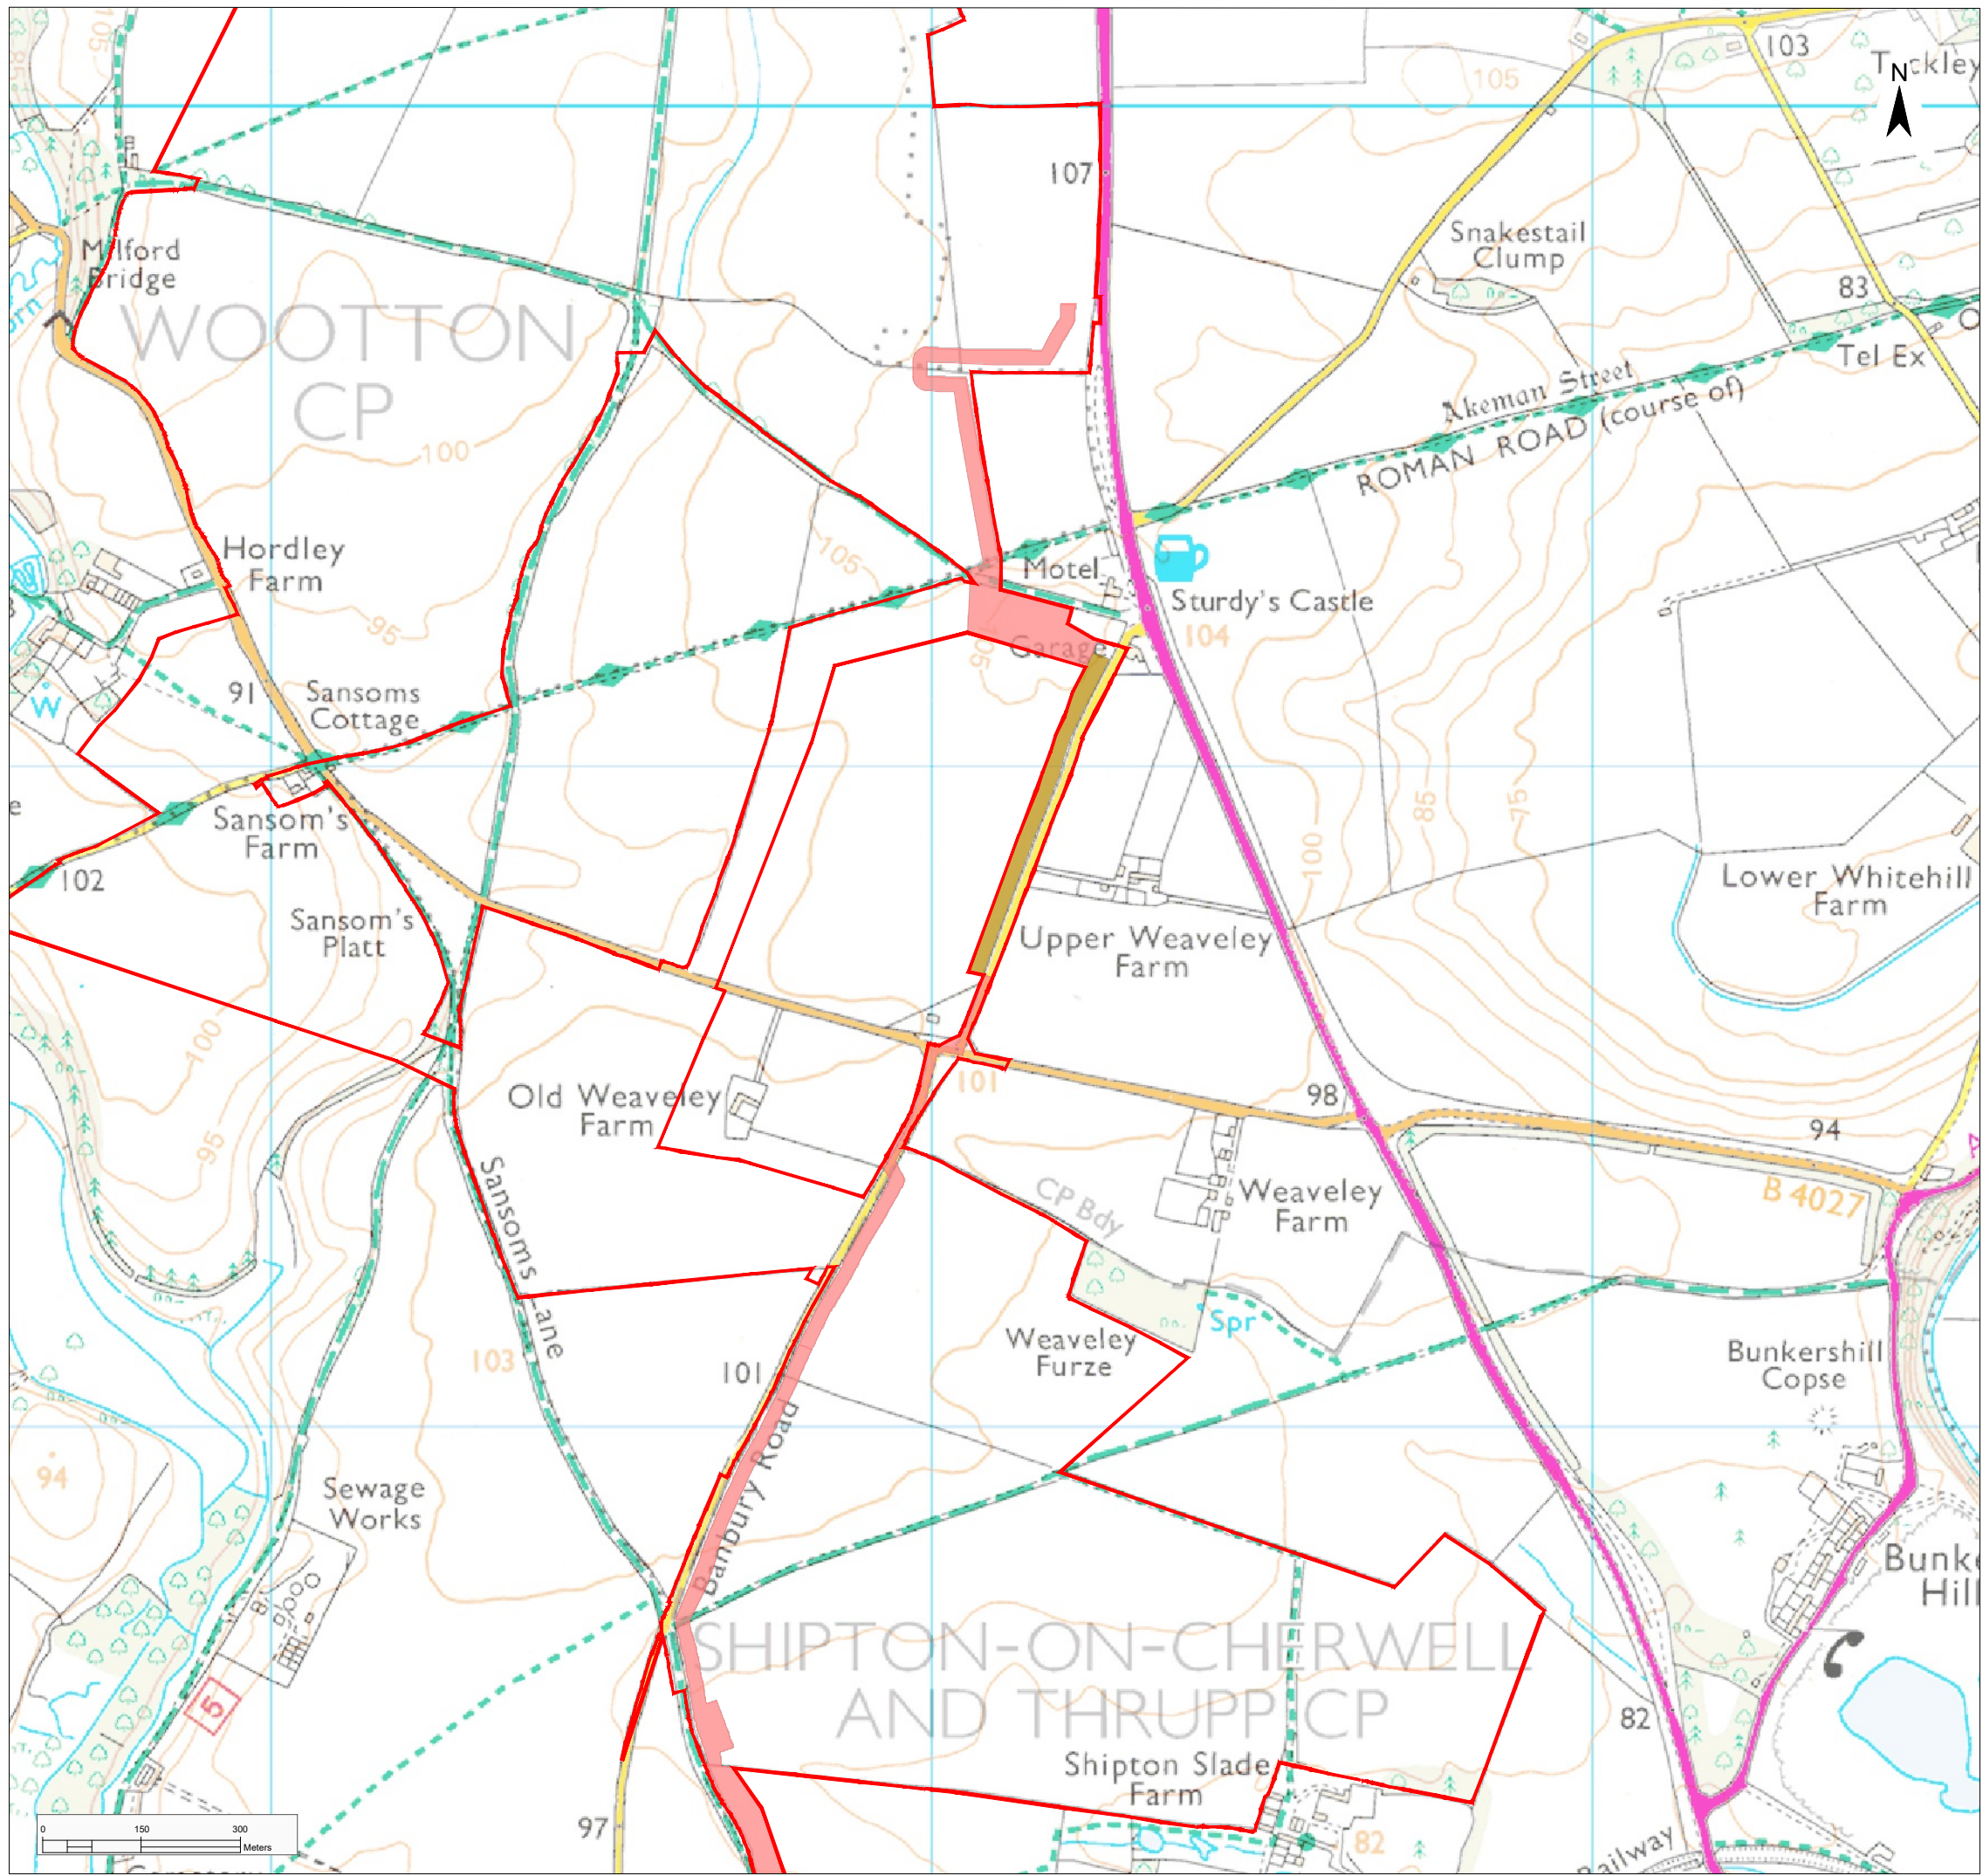

Legend

Proposed Infrastructure Elements

Order Limits



Cable Corridor



Cable Corridor Option



1: Change Request 2

A: DCO Submission

Project

Status

Botley West Solar Farm

Illustrative

Id. Changes Date Name

Edit Date Name

Check

12.09.2025 K. Lueken

1 Revised

12.09.2025 KL

A Created

01.11.2024 VG

Drawing No

EN010147/APP/6.4 Rev 1

Scale: 1:10000 at A3

Title

Illustrative Masterplan
Figure 5.2B: Cable Corridor Option B



Photovoltaic Development Partners GmbH
Kurfürstendamm 52
10707 Berlin, Germany