


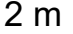
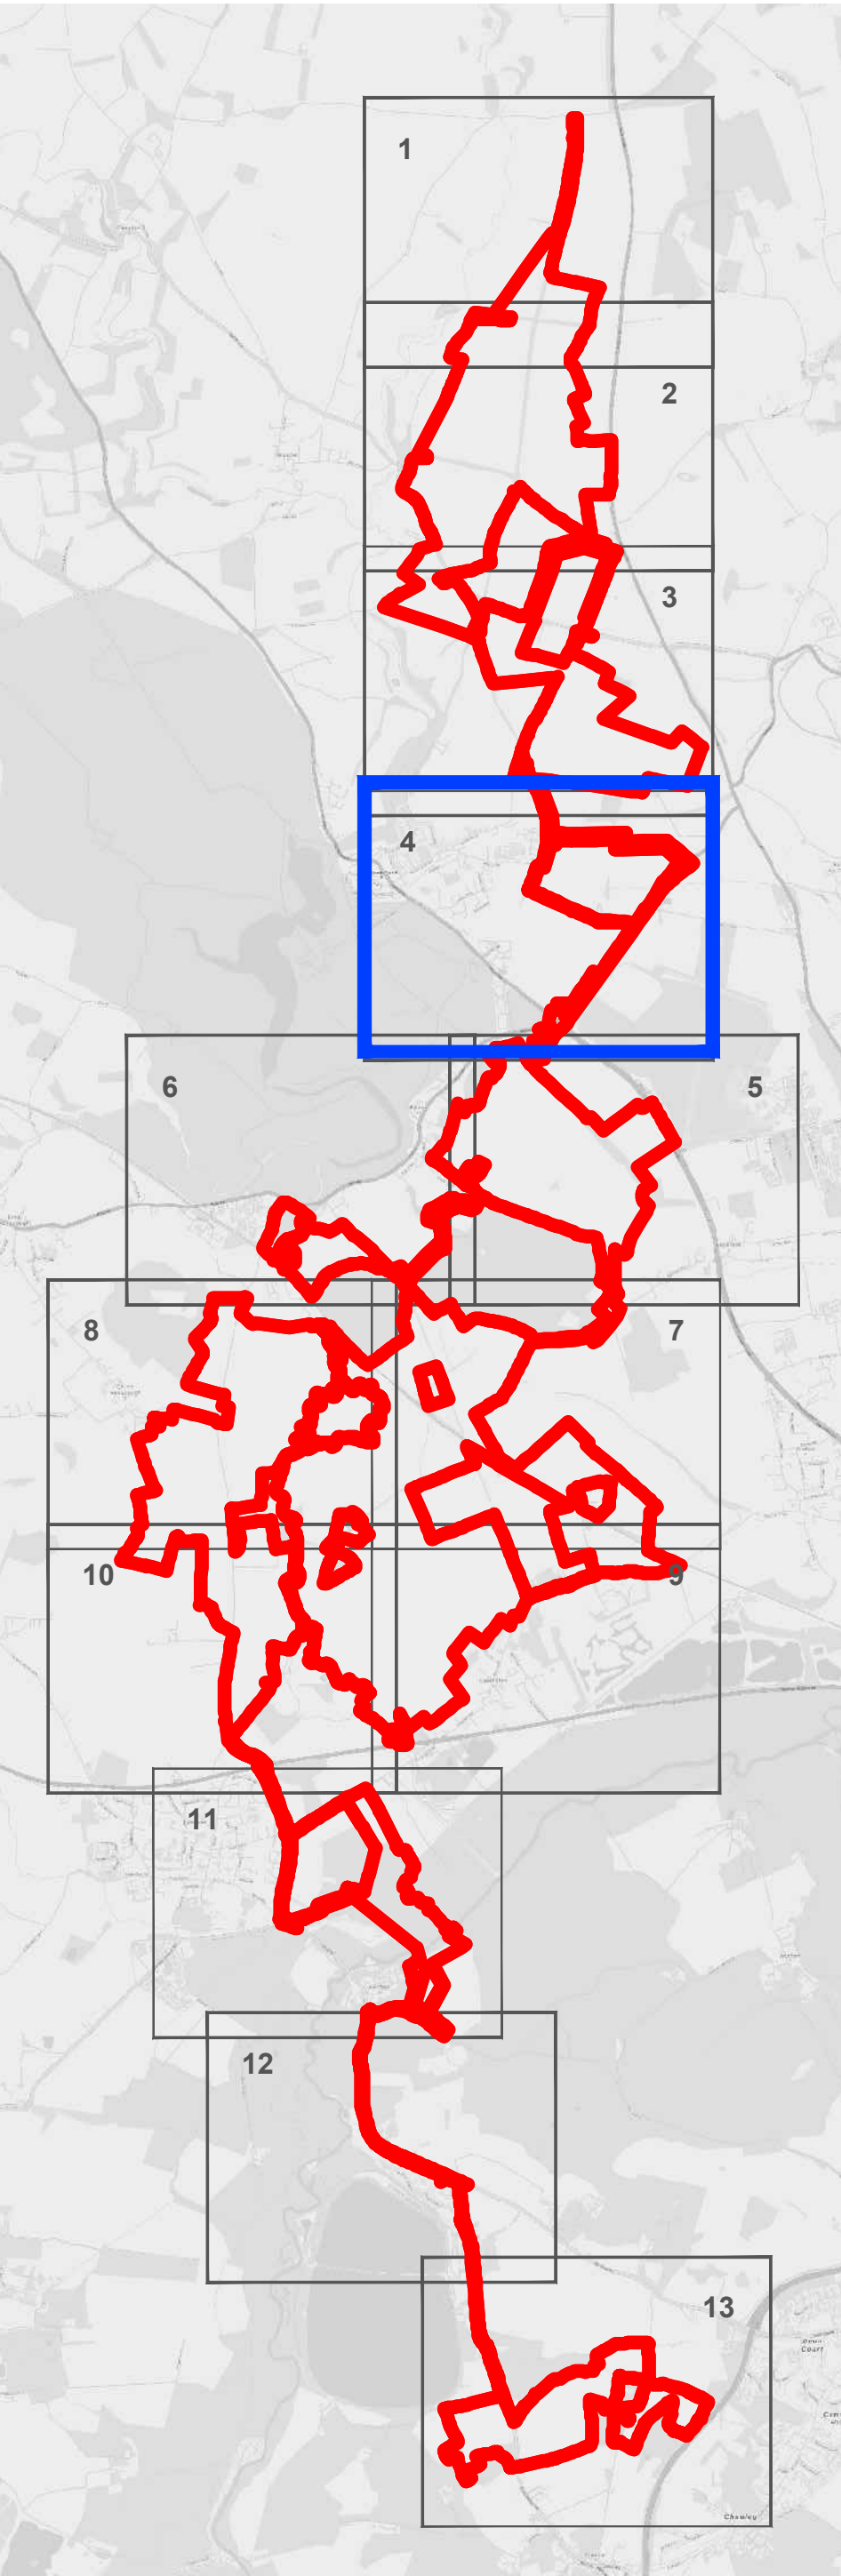


- Legend
- Order Limit 
- Areas Outside of Order Limits 
- Features to be Removed
- Hedgerow to be Removed 
- H4.01  2 m




1. Area measurements for indicative purposes only.
2. No dimensions are to be scaled from this drawing.
3. All dimensions are to be checked on site.

1: Change Request 2					
A: Dead Line 3					
Project			Status		
Botley West Solar Farm			Final		
Id.		Changes	Date	Name	
				Edit	12.09.2025 M.Thom
				Check	12.09.2025 H.Trabelsi
1	Revised	12.09.2025	M.Thom	Drawing No	EN010147/APP/12.8.3 Rev.1
A	Created	22.07.2025	V.Guskova		

APFP Regulation: 5(2)(o)

Scale: 1:500 at A0

Title Hedgerow Removal Plan
Sheet 4_Details Plan 1

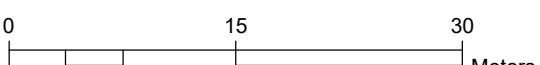

Photovoltaik Development Partners GmbH
Kurfürstendamm 52
10707 Berlin, Germany



Legend

Order Limit

Areas Outside of Order Limits

Features to be Removed


Hedgerow to be Removed

H4.02

H4.03

2 m

2 m

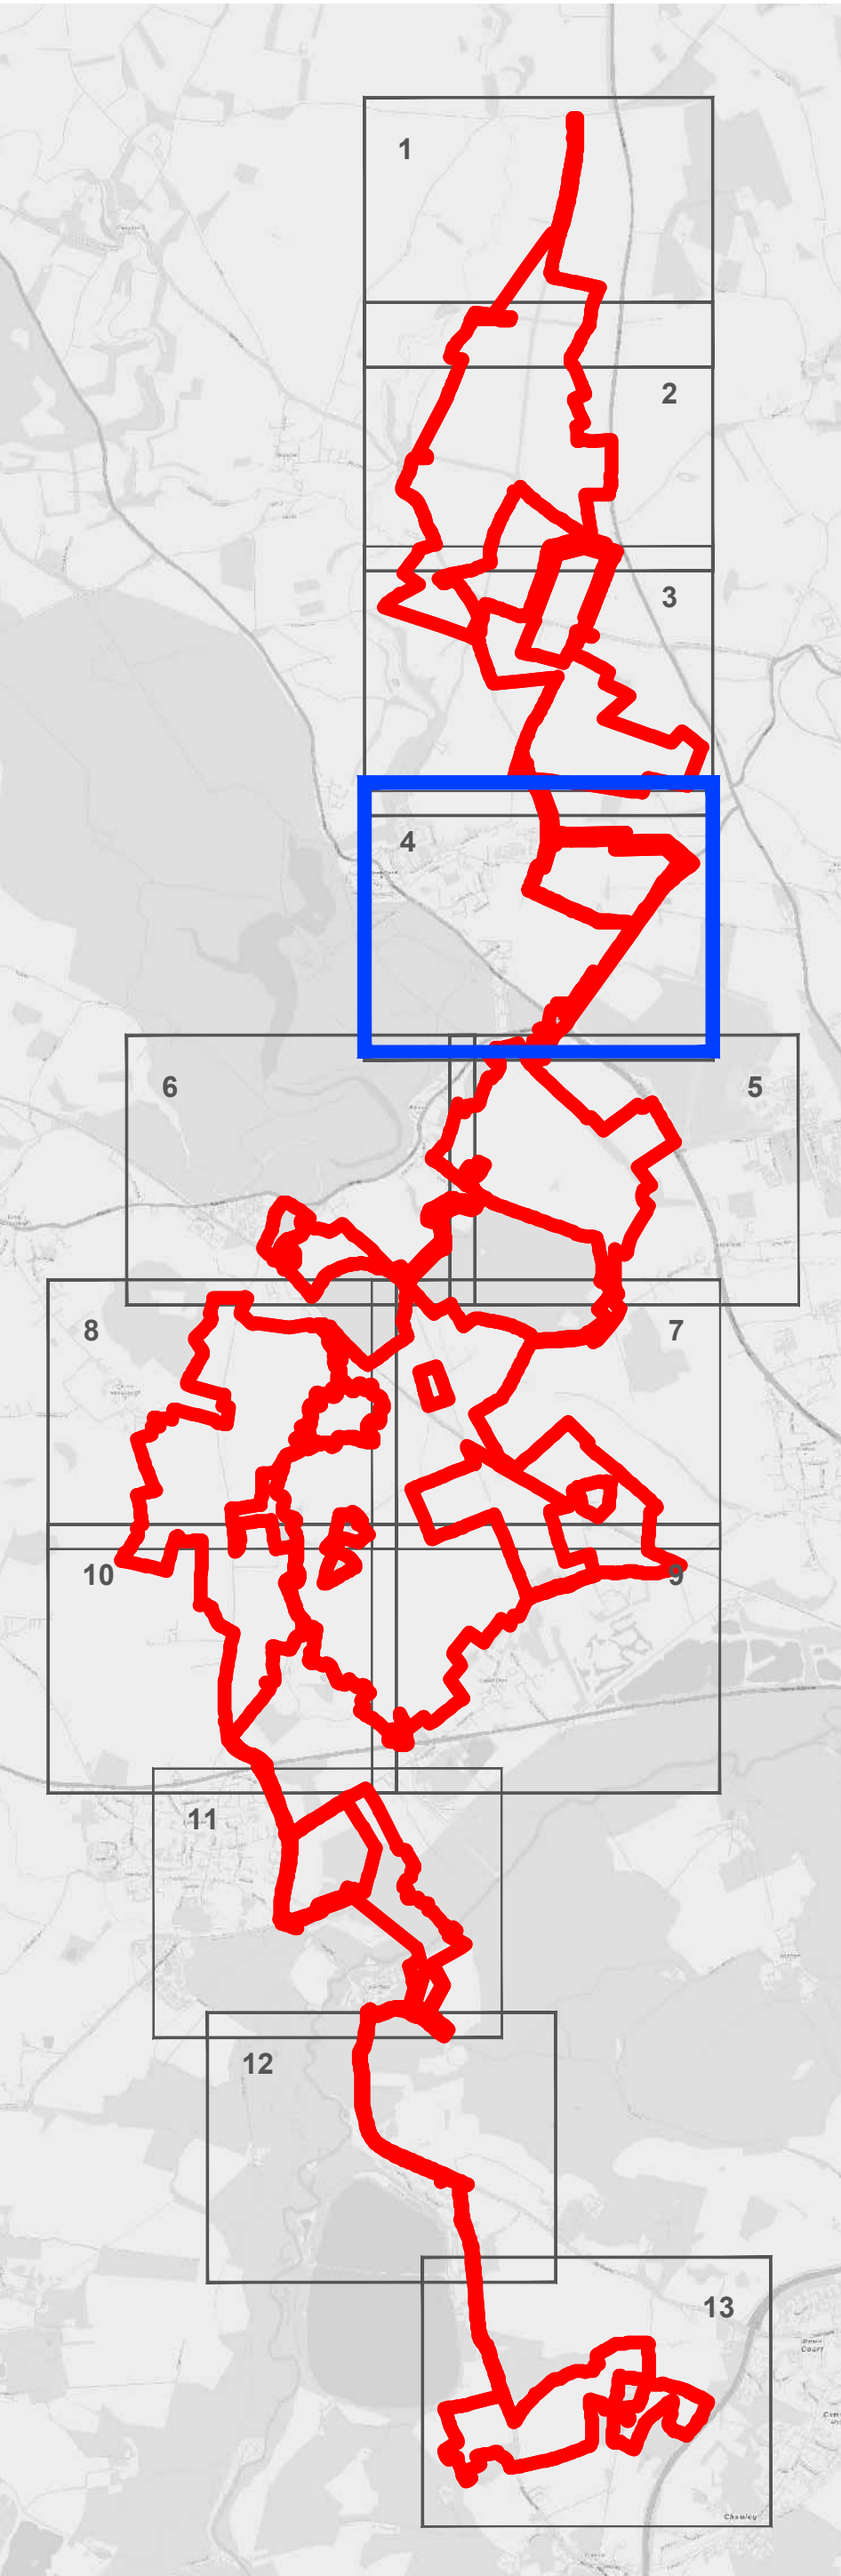

1. Area measurements for indicative purposes only.
2. No dimensions are to be scaled from this drawing.
3. All dimensions are to be checked on site.

1: Change Request 2					
A: Dead Line 3					
Project			Status		
Botley West Solar Farm			Final		
Id.	Changes	Date	Name		
				Date	Name
				Edit	12.09.2025 M.Thom
				Check	12.09.2025 H.Trabelsi
1	Revised	12.09.2025	M.Thom	Drawing No	EN010147/APP/12.8.3 Rev.1
A	Created	22.07.2025	V.Guskova		

APFP Regulation: 5(2)(o)

Scale: 1:500 at A0

Title

Hedgerow Removal Plan

Sheet 4_Details Plan 2

0 15 30 Meters








Photovolt Development Partners GmbH

Kurfürstendamm 52

10707 Berlin, Germany




- Legend
- Order Limit 
- Areas Outside of Order Limits 
- Features to be Removed
- Hedgerow to be Removed 
- H4.04 
- 2 m

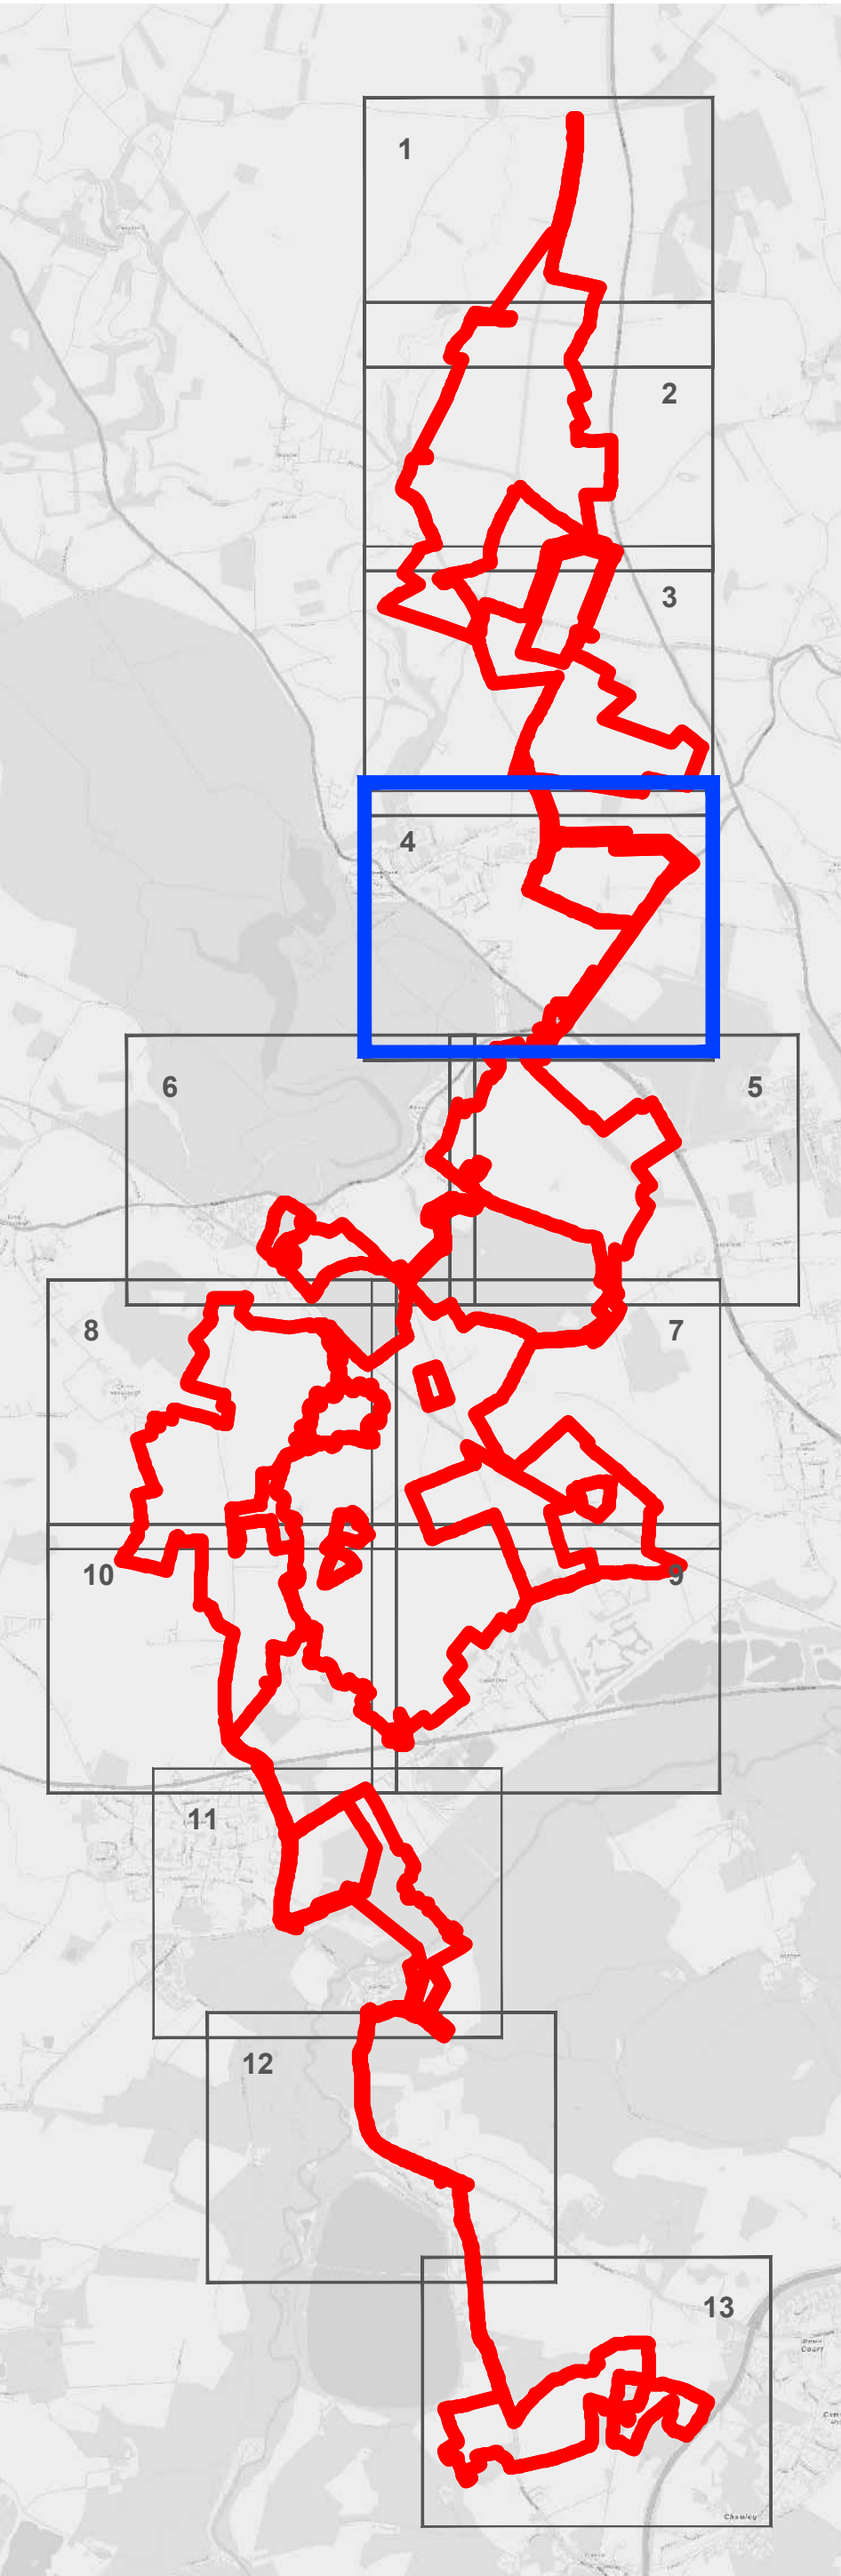

1. Area measurements for indicative purposes only.
2. No dimensions are to be scaled from this drawing.
3. All dimensions are to be checked on site.

1: Change Request 2					
A: Dead Line 3					
Project			Status		
Botley West Solar Farm			Final		
Id.		Changes	Date	Name	
				Edit	12.09.2025 M.Thom
				Check	12.09.2025 H.Trabelsi
1	Revised	12.09.2025	M.Thom	Drawing No	EN010147/APPV12.8.3 (Rev.1)
A	Created	22.07.2025	V.Guskova		

APFP Regulation: 5(2)(o)

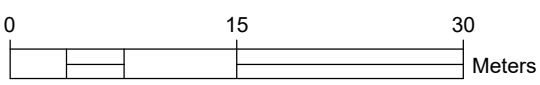
Scale:	1:500	at A0
Title		
Hedgerow Removal Plan		
Sheet 4_Details Plan 3		
		



Photovoltaik Development Partners GmbH
Kurfürstendamm 52
10707 Berlin, Germany



Legend	
Order Limit	
Areas Outside of Order Limits	
Features to be Removed	
Hedgerow to be Removed	
H4.05	2 m
H4.06	2 m

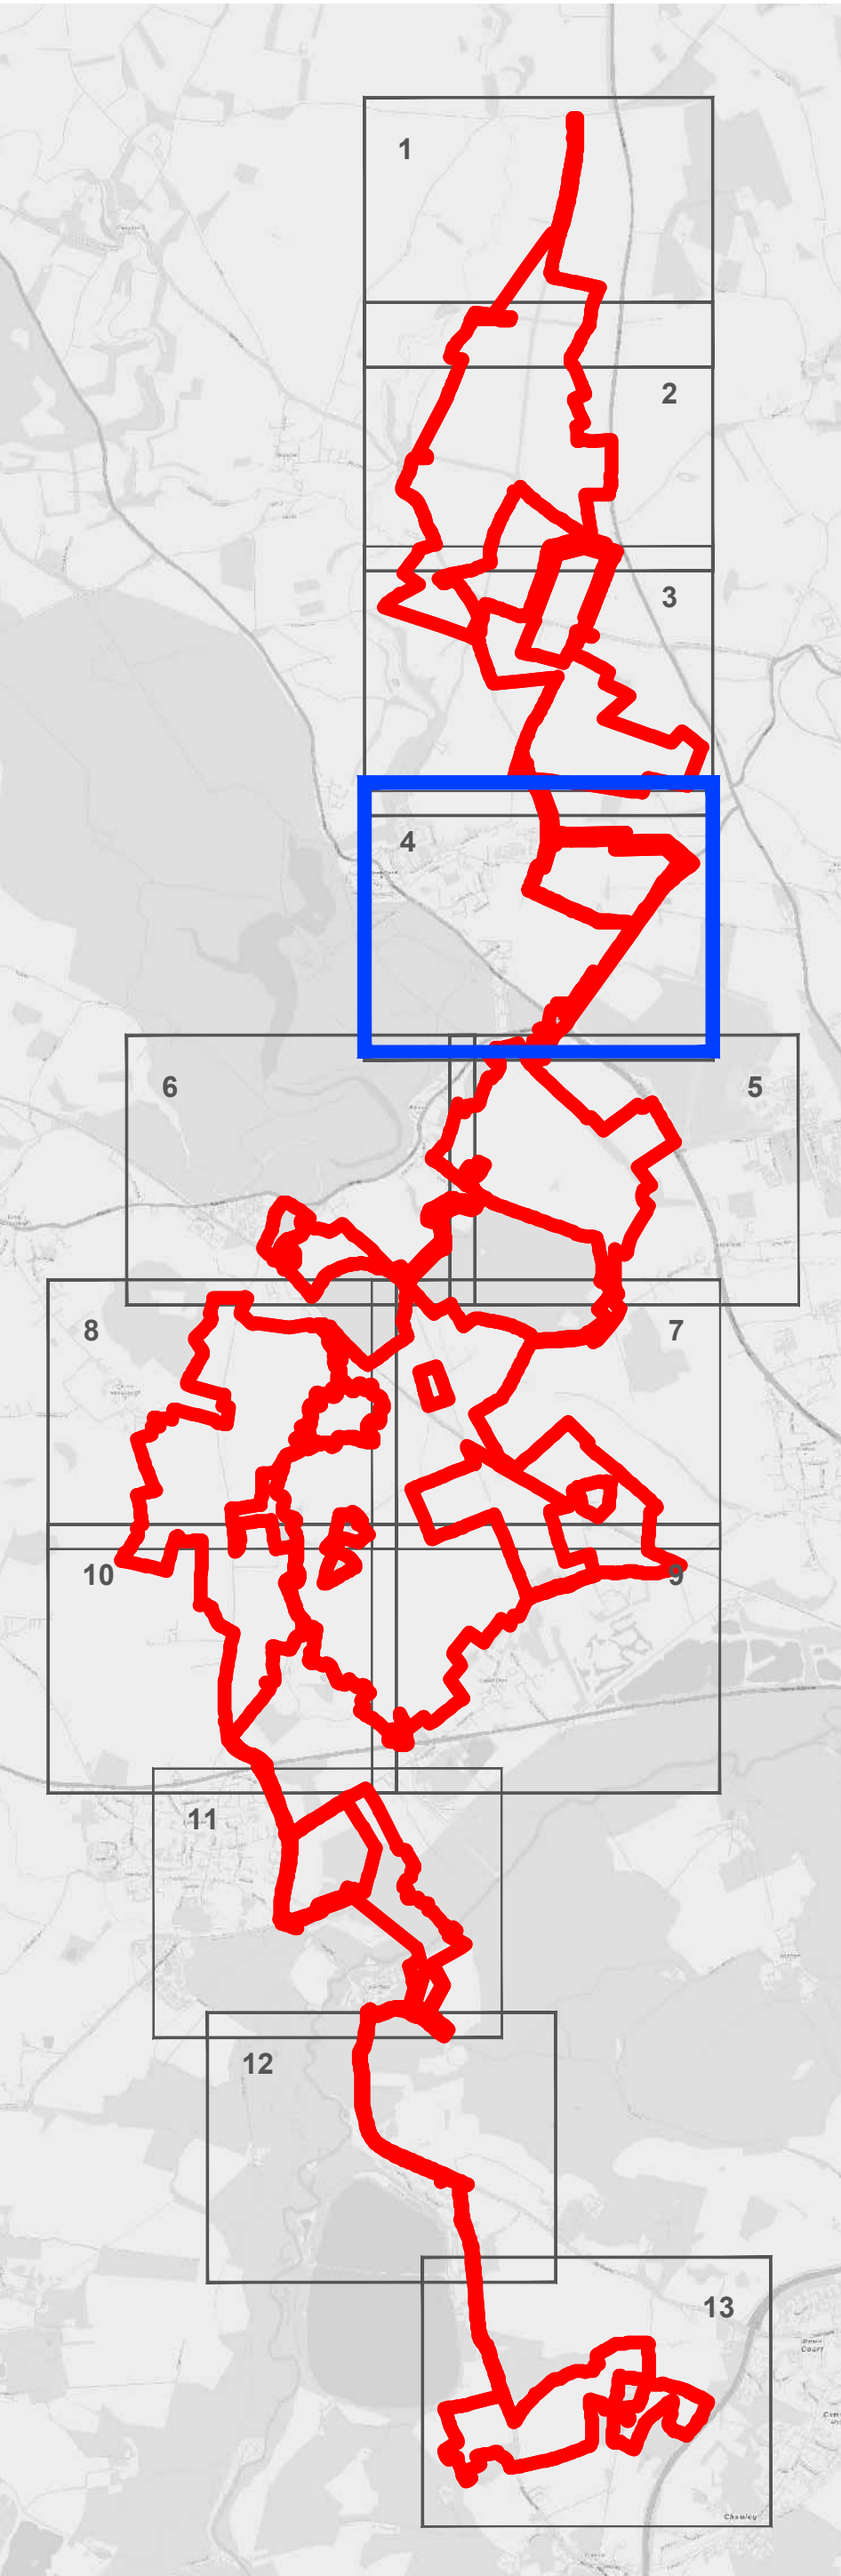

1. Area measurements for indicative purposes only.
2. No dimensions are to be scaled from this drawing.
3. All dimensions are to be checked on site.

1: Change Request 2					
A: Dead Line 3					
Project		Status			
Botley West Solar Farm		Final			
Id.	Changes	Date	Name	Date	Name
				Edit	12.09.2025 M.Thom
				Check	12.09.2025 H.Trabelsi
1	Revised	12.09.2025	M.Thom	Drawing No EN010147/APPY12.8.3 Rev.1	
A	Created	22.07.2025	V.Guskova		

APFP Regulation: 5(2)(o)

Scale: 1:500 at A0

Title
Hedgerow Removal Plan
Sheet 4_Details Plan 4

