




Legend	
Order Limit	
Features to be Removed	
Hedgerow to be Removed	
H8.01	0.3 m
H8.02	5 m
H8.03	3.3 m

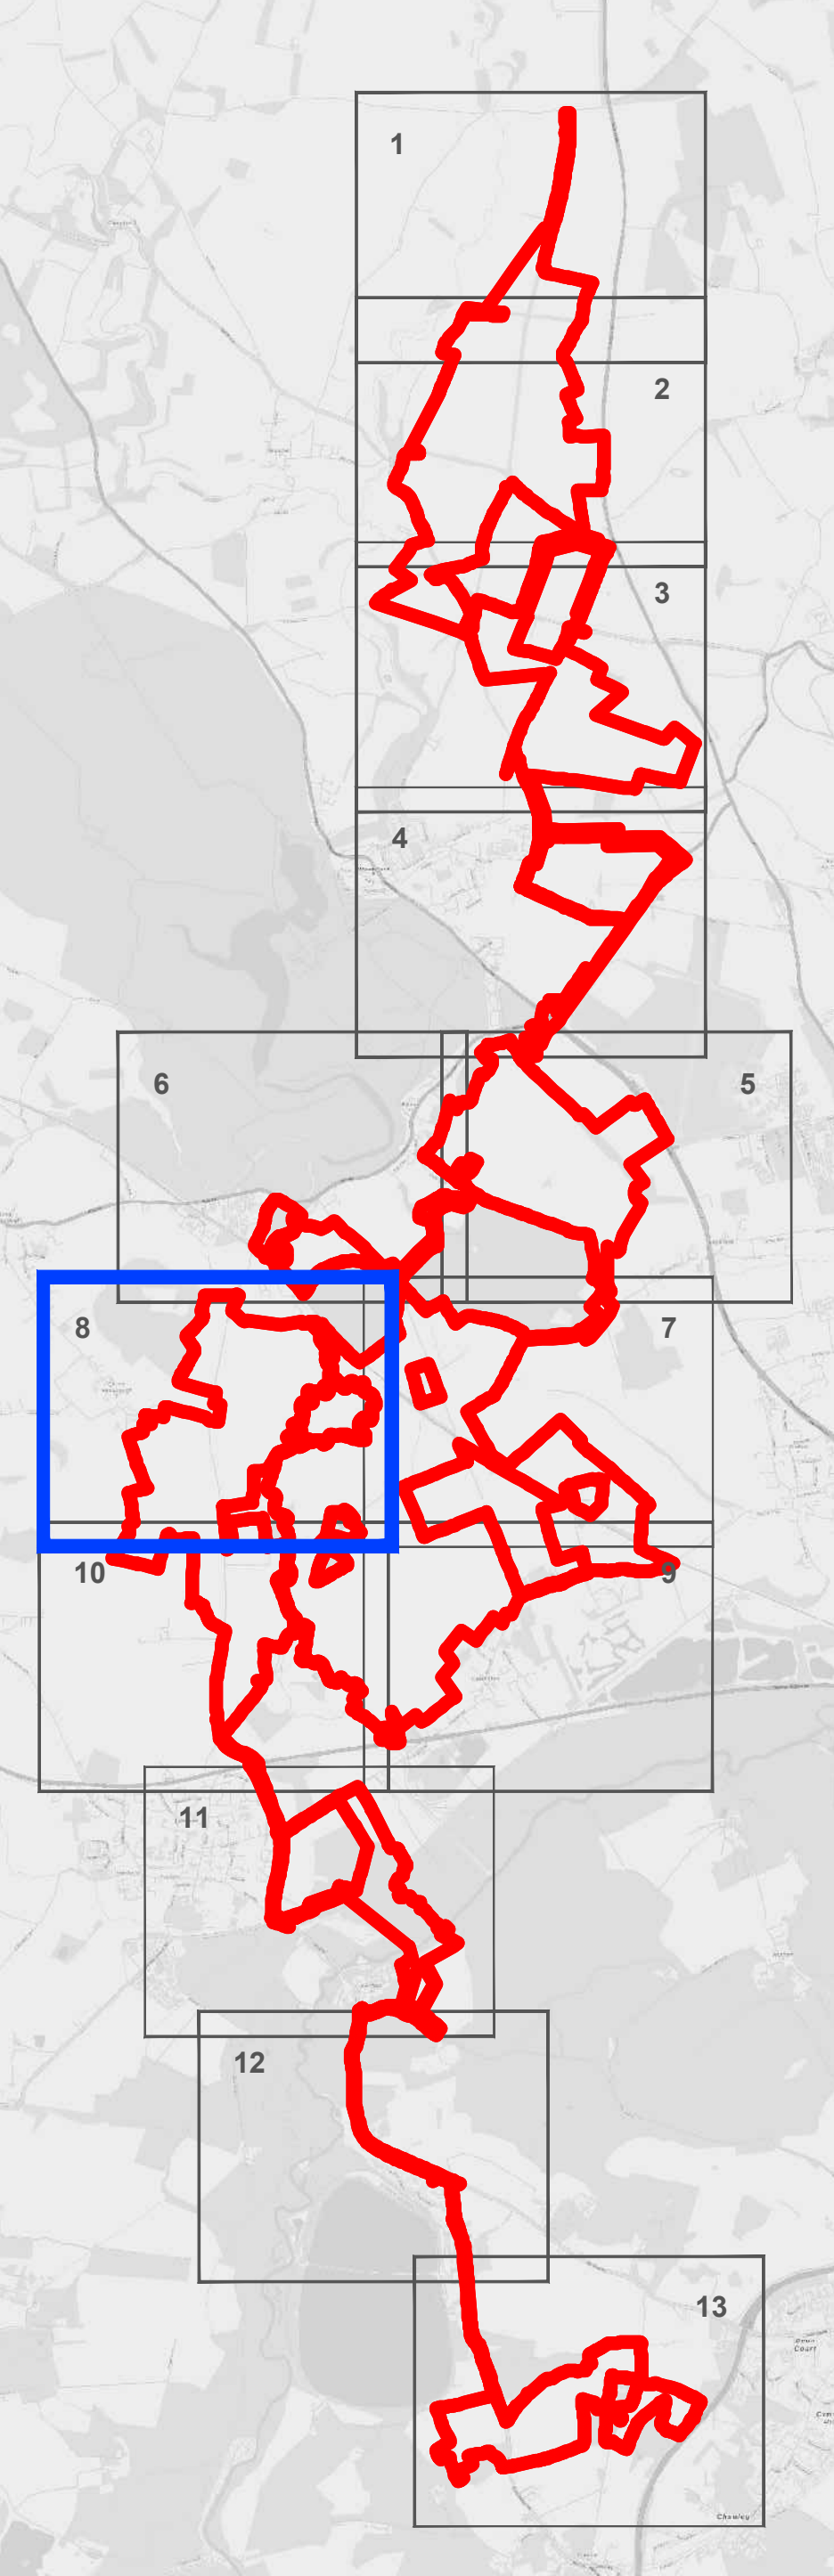

1. Area measurements for indicative purposes only.
2. No dimensions are to be scaled from this drawing.
3. All dimensions are to be checked on site.

1: Change Request 2					
A: Dead Line 3					
Project			Status		
Botley West Solar Farm			Final		
Id.	Changes	Date	Name	Date	Name
			Edit	12.09.2025	M.Thom
			Check	12.09.2025	H.Trabelsi
1	Revised	12.09.2025	M.Thom	Drawing No	EN010147/APPY12.8.7 Rev.1
A	Created	22.07.2025	V.Guskova		

APFP Regulation: 5(2)(o)

Scale: 1:500 at A0

Title  
Hedgerow Removal Plan  
Sheet 8\_Details Plan 1

0

15

30

Meters




Photovolt Development Partners GmbH  
Kurfürstendamm 52  
10707 Berlin, Germany





Legend	
Features to be Removed	
Hedgerow to be Removed	<div></div>
H8.04	2.8 m
H8.05	0.5 m

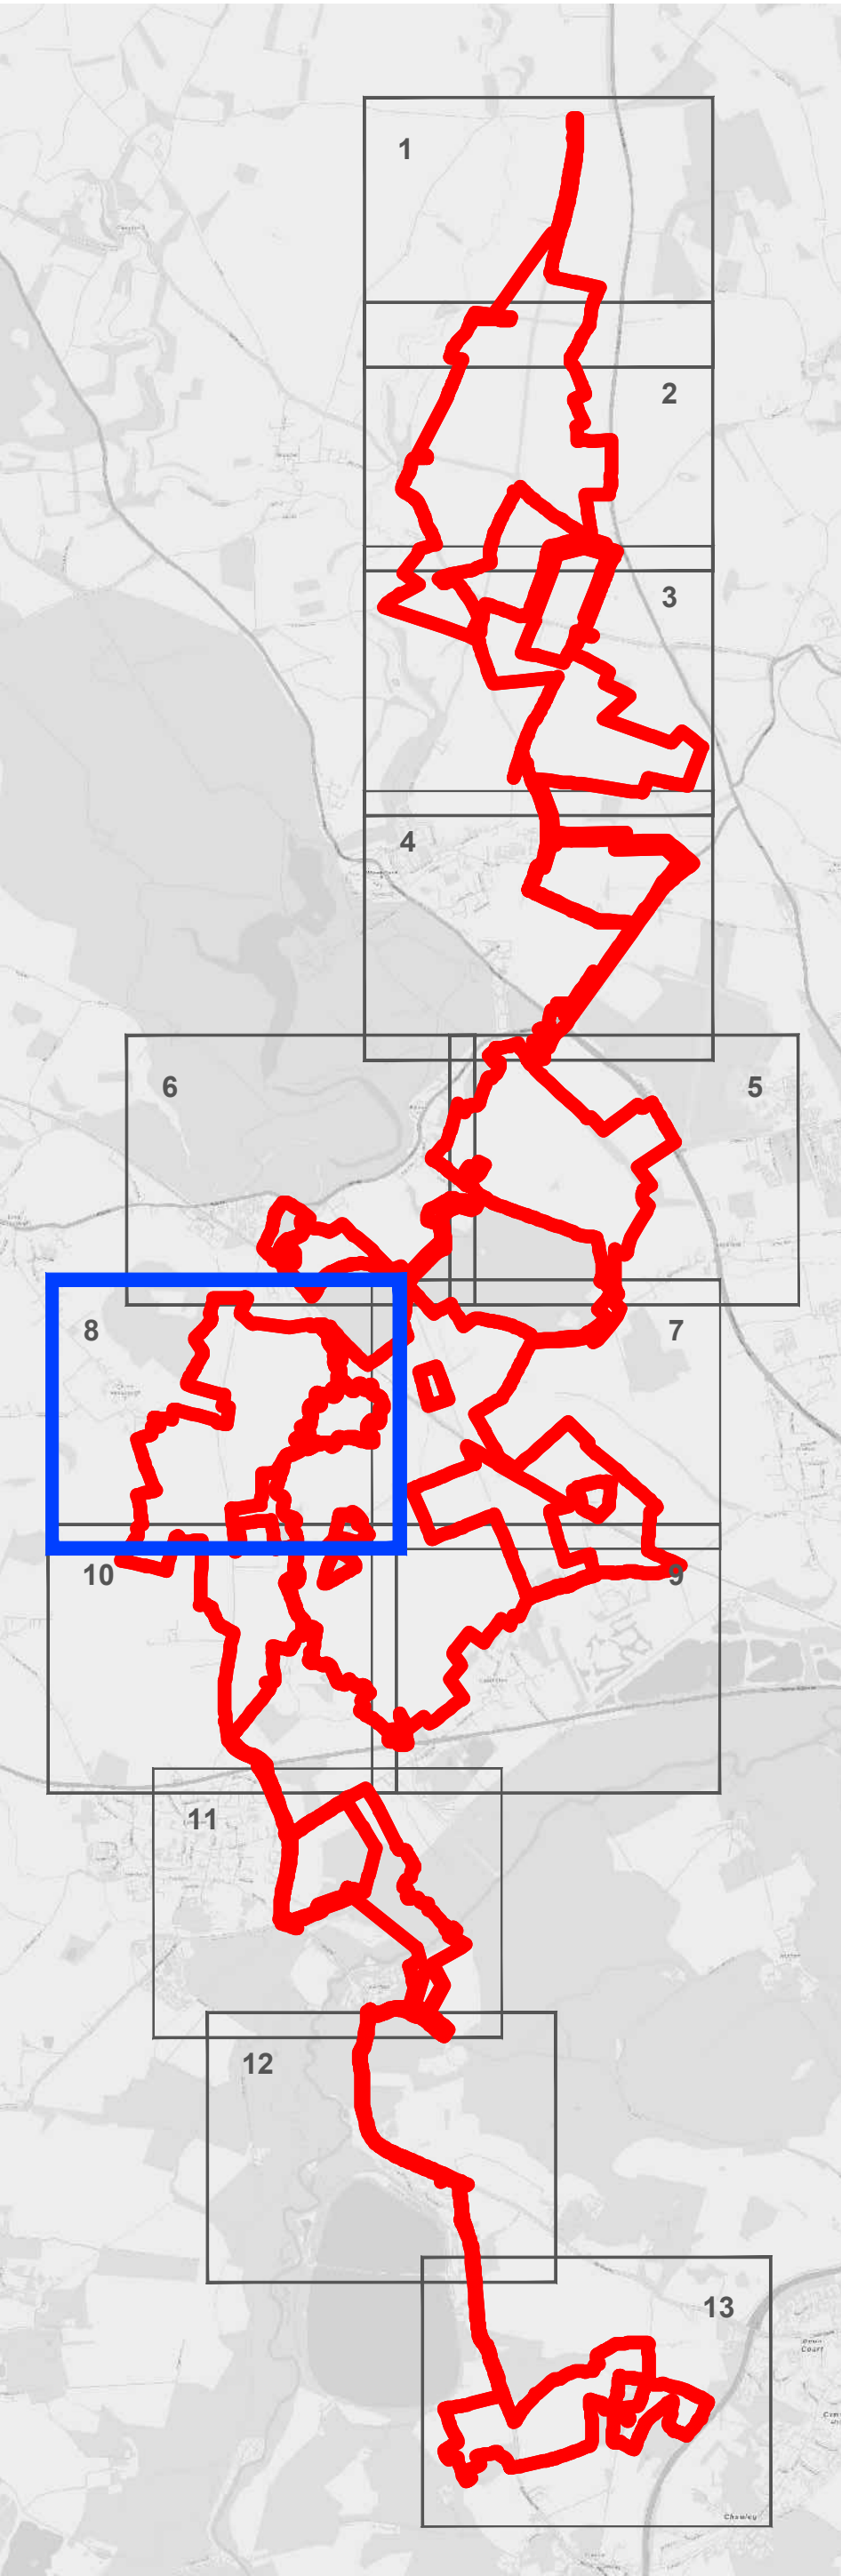


1. Area measurements for indicative purposes only.  
2. No dimensions are to be scaled from this drawing.  
3. All dimensions are to be checked on site.

1: Change Request 2					
A: Dead Line 3					
Project			Status		
Botley West Solar Farm			Final		
Id.	Changes	Date	Name	Date	Name
			Edit	12.09.2025	M.Thom
			Check	12.09.2025	H.Trabelsi
1	Revised	12.09.2025	M.Thom	Drawing No	EN010147/APPY12.8.7 Rev.1
A	Created	22.07.2025	V.Guskova		

APFP Regulation: 5(2)(o)

Scale: 1:500 at A0

Title  
Hedgerow Removal Plan  
Sheet 8\_Details Plan 2

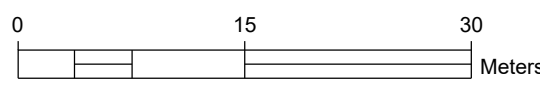

Photovoltaik Development Partners GmbH  
Kurfürstendamm 52  
10707 Berlin, Germany