




Legend

| | |
|-------------------------------|-------|
| Order Limit | |
| Areas Outside of Order Limits | |
| Features to be Removed | |
| Hedgerow to be Removed | |
| H9.01 | 1.2 m |

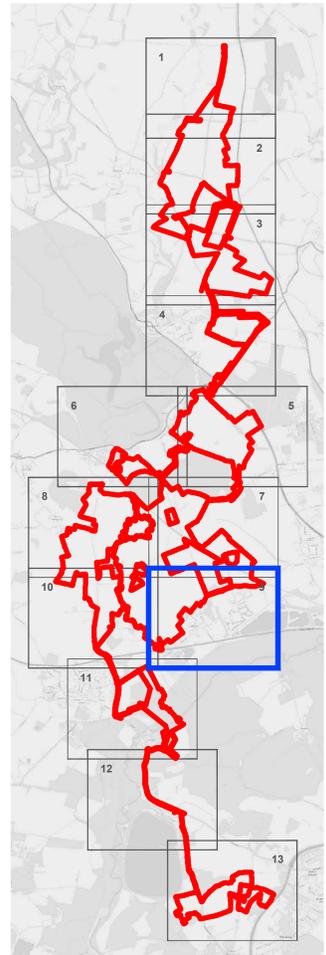

H9.01

1. Area measurements for indicative purposes only.
2. No dimensions are to be scaled from this drawing.
3. All dimensions are to be checked on site.

1: Change Request 2
A: Dead Line 3

| | | | |
|------------------------|---------|--------------------------|-----------------------|
| Project | | Status | |
| Botley West Solar Farm | | Final | |
| Id. | Changes | Date | Name |
| | | Edit | 12.09.2025 M.Thom |
| | | Check | 12.09.2025 H.Trabelsi |
| 1 | Revised | 12.09.2025 | M.Thom |
| A | Created | 22.07.2025 | V.Guskova |
| Drawing No | | EN01014/APP/12.8.8 Rev.1 | |

APFP Regulation: 5(2)(o)

Scale: 1:500 at A0

Title: Hedgerow Removal Plan
Sheet 9_Details Plan 1




Legend

Features to be Removed

| | |
|------------------------|-------|
| Hedgerow to be Removed | |
| H9.02 | 1 m |
| H9.03 | 0.3 m |

H9.02

H9.03

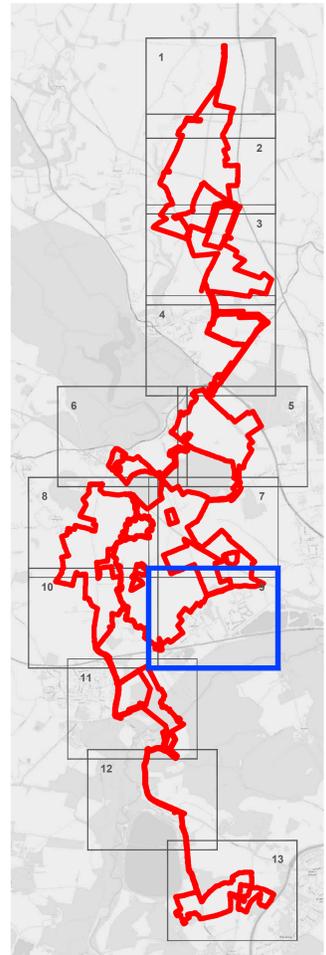

1. Area measurements for indicative purposes only.
2. No dimensions are to be scaled from this drawing.
3. All dimensions are to be checked on site.

1: Change Request 2
A: Dead Line 3

| | | | |
|------------------------|---------|------------|--------------------------|
| Project | | Status | |
| Botley West Solar Farm | | Final | |
| Id. | Changes | Date | Name |
| | | Edit | 12.09.2025 M.Thom |
| | | Check | 12.09.2025 H.Trabelsi |
| 1 | Revised | 12.09.2025 | M.Thom |
| A | Created | 22.07.2025 | V.Guskova |
| | | Drawing No | EN01014/APP/12.8.8 Rev.1 |

APFP Regulation: 5(2)(o)

Scale: 1:500 at A0

Title: Hedgerow Removal Plan
Sheet 9_Details Plan 2