




Legend	
Order Limit	
Features to be Removed	
Hedgerow to be Removed	
H13.01	70 m
H13.02	1.6 m
H13.03	30 m

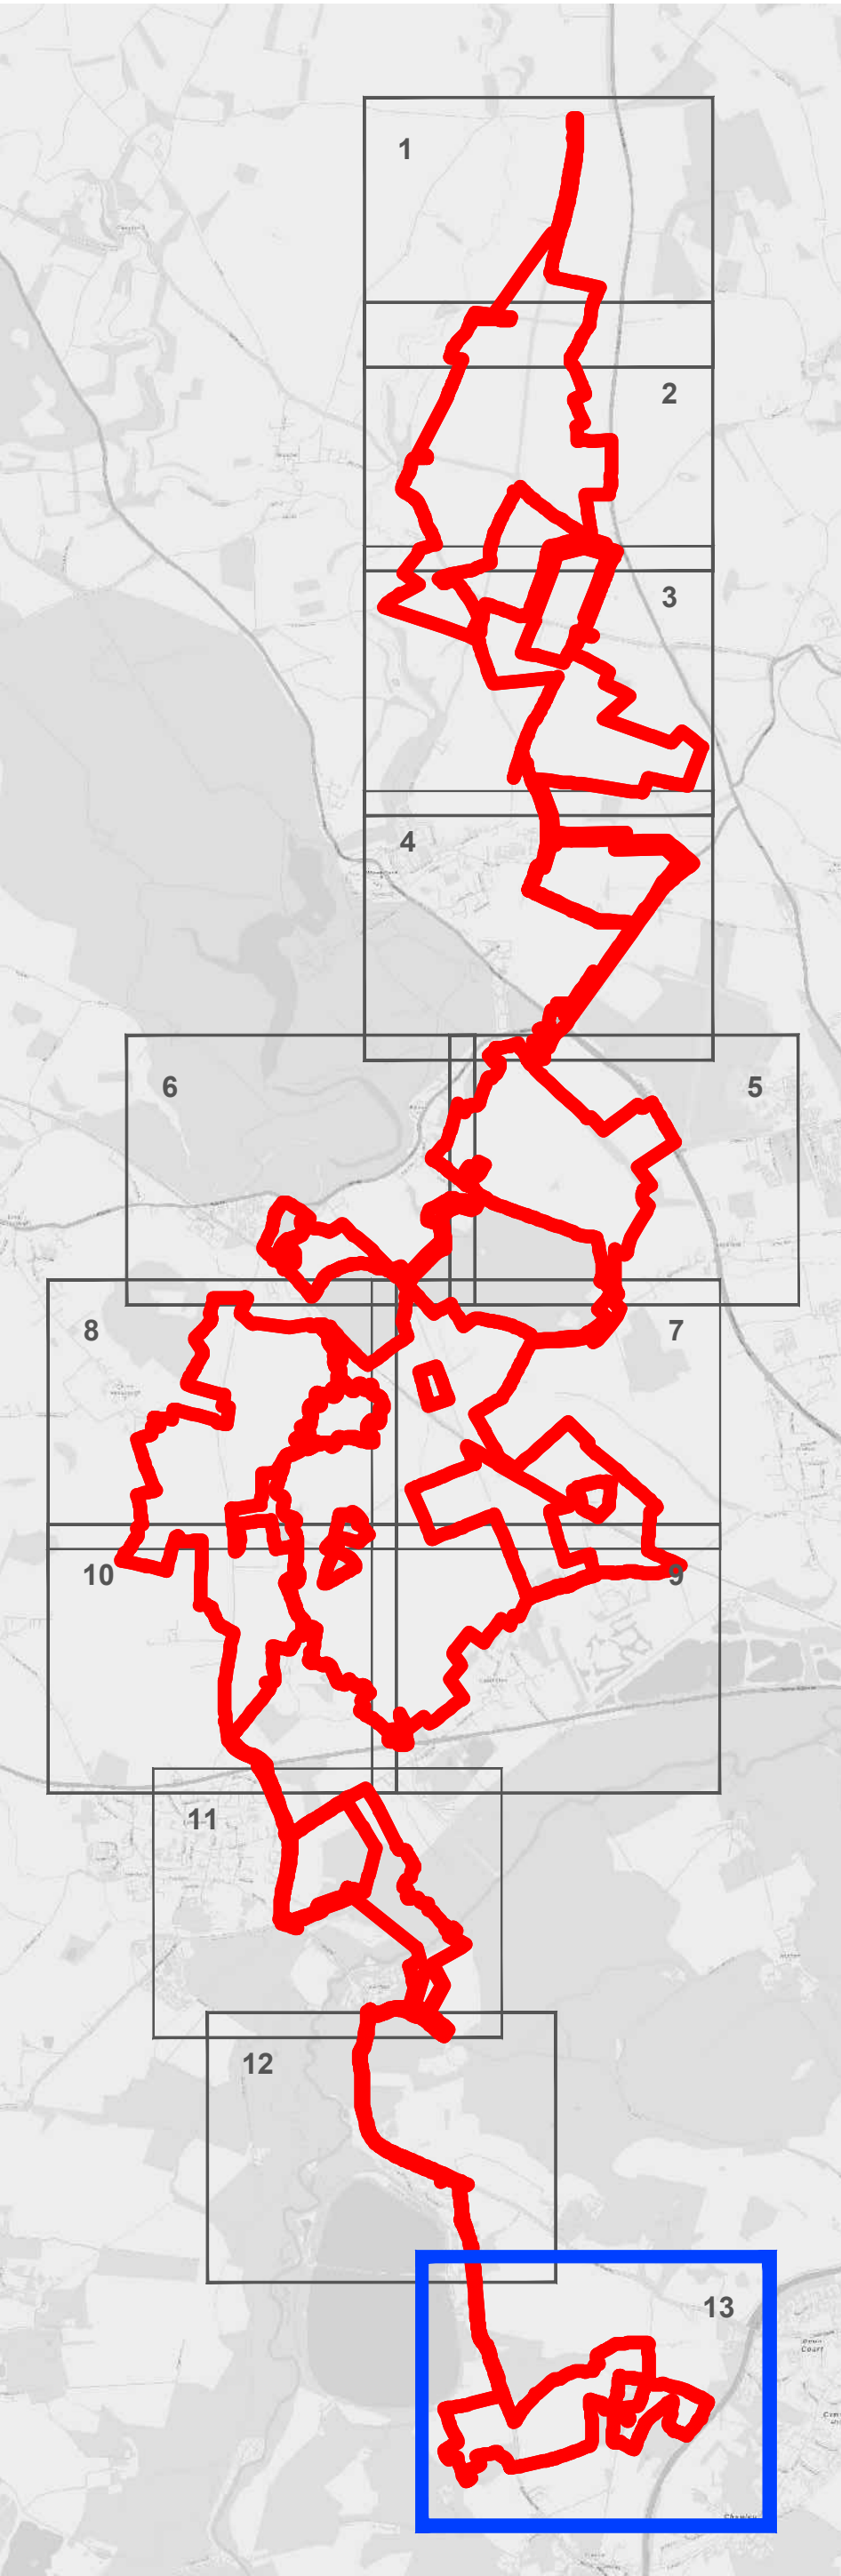


- 1. Area measurements for indicative purposes only.
- 2. No dimensions are to be scaled from this drawing.
- 3. All dimensions are to be checked on site.

1: Change Request 2					
A: Dead Line 3					
Project			Status		
Botley West Solar Farm			Final		
Id.	Changes	Date	Name	Date	Name
			Edit	12.09.2025	M.Thom
			Check	12.09.2025	H.Trabelsi
1	Revised	12.09.2025	M.Thom	Drawing No	EN010147/APPY12.8.11Rev.1
A	Created	22.07.2025	V.Guskova		

APFP Regulation: 5(2)(o)

Scale: 1:500 at A0


Title
Hedgerow Removal Plan
Sheet 13_Details Plan 1

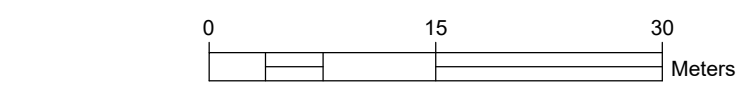

Photovoltaik Development Partners GmbH
Kurfürstendamm 52
10707 Berlin, Germany




Legend	
Order Limit	
Features to be Removed	
Hedgerow to be Removed	
H13.04	65.0 m
H13.05	16.5 m
H13.06	0.7 m

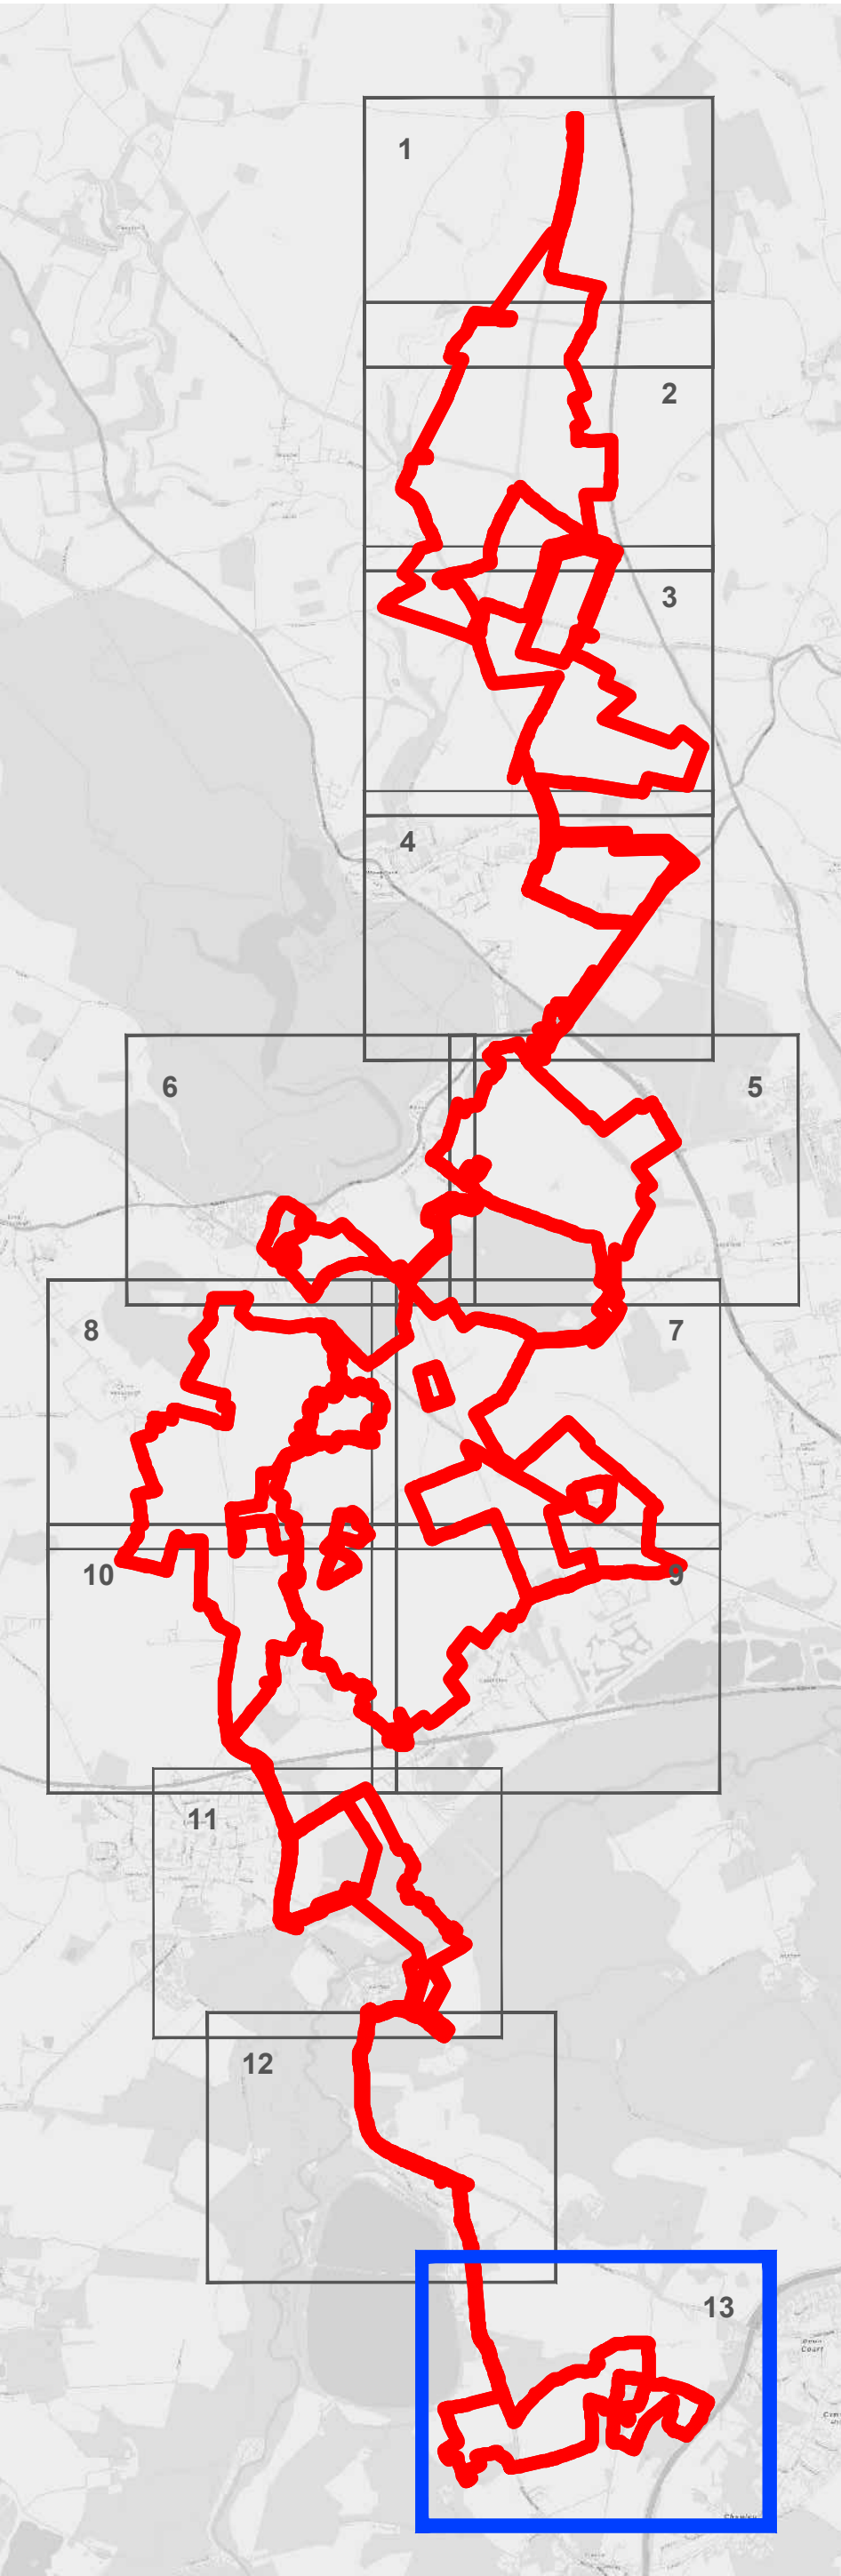






- 1. Area measurements for indicative purposes only.
- 2. No dimensions are to be scaled from this drawing.
- 3. All dimensions are to be checked on site.

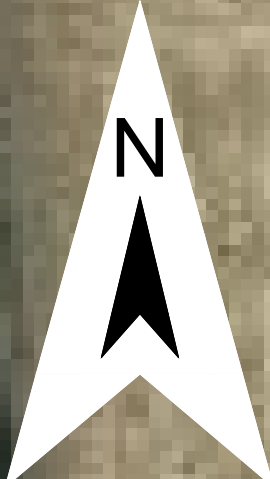1: Change Request 2					
A: Dead Line 3					
Project			Status		
Botley West Solar Farm			Final		
Id.	Changes	Date	Name		
				Edit	12.09.2025 M.Thom
				Check	12.09.2025 H.Trabelsi
1	Revised	12.09.2025	M.Thom	Drawing No	EN010147/APPY12.8.11Rev.1
A	Created	22.07.2025	V.Guskova		

APFP Regulation: 5(2)(o)	
Scale:	1:500 at A0
Title	
Hedgerow Removal Plan	
Sheet 13_Details Plan 2	



- Legend
- Order Limit 
- Areas Outside of Order Limits 
- Features to be Removed
- Hedgerow to be Removed 
- H13.07 
- 0.9 m

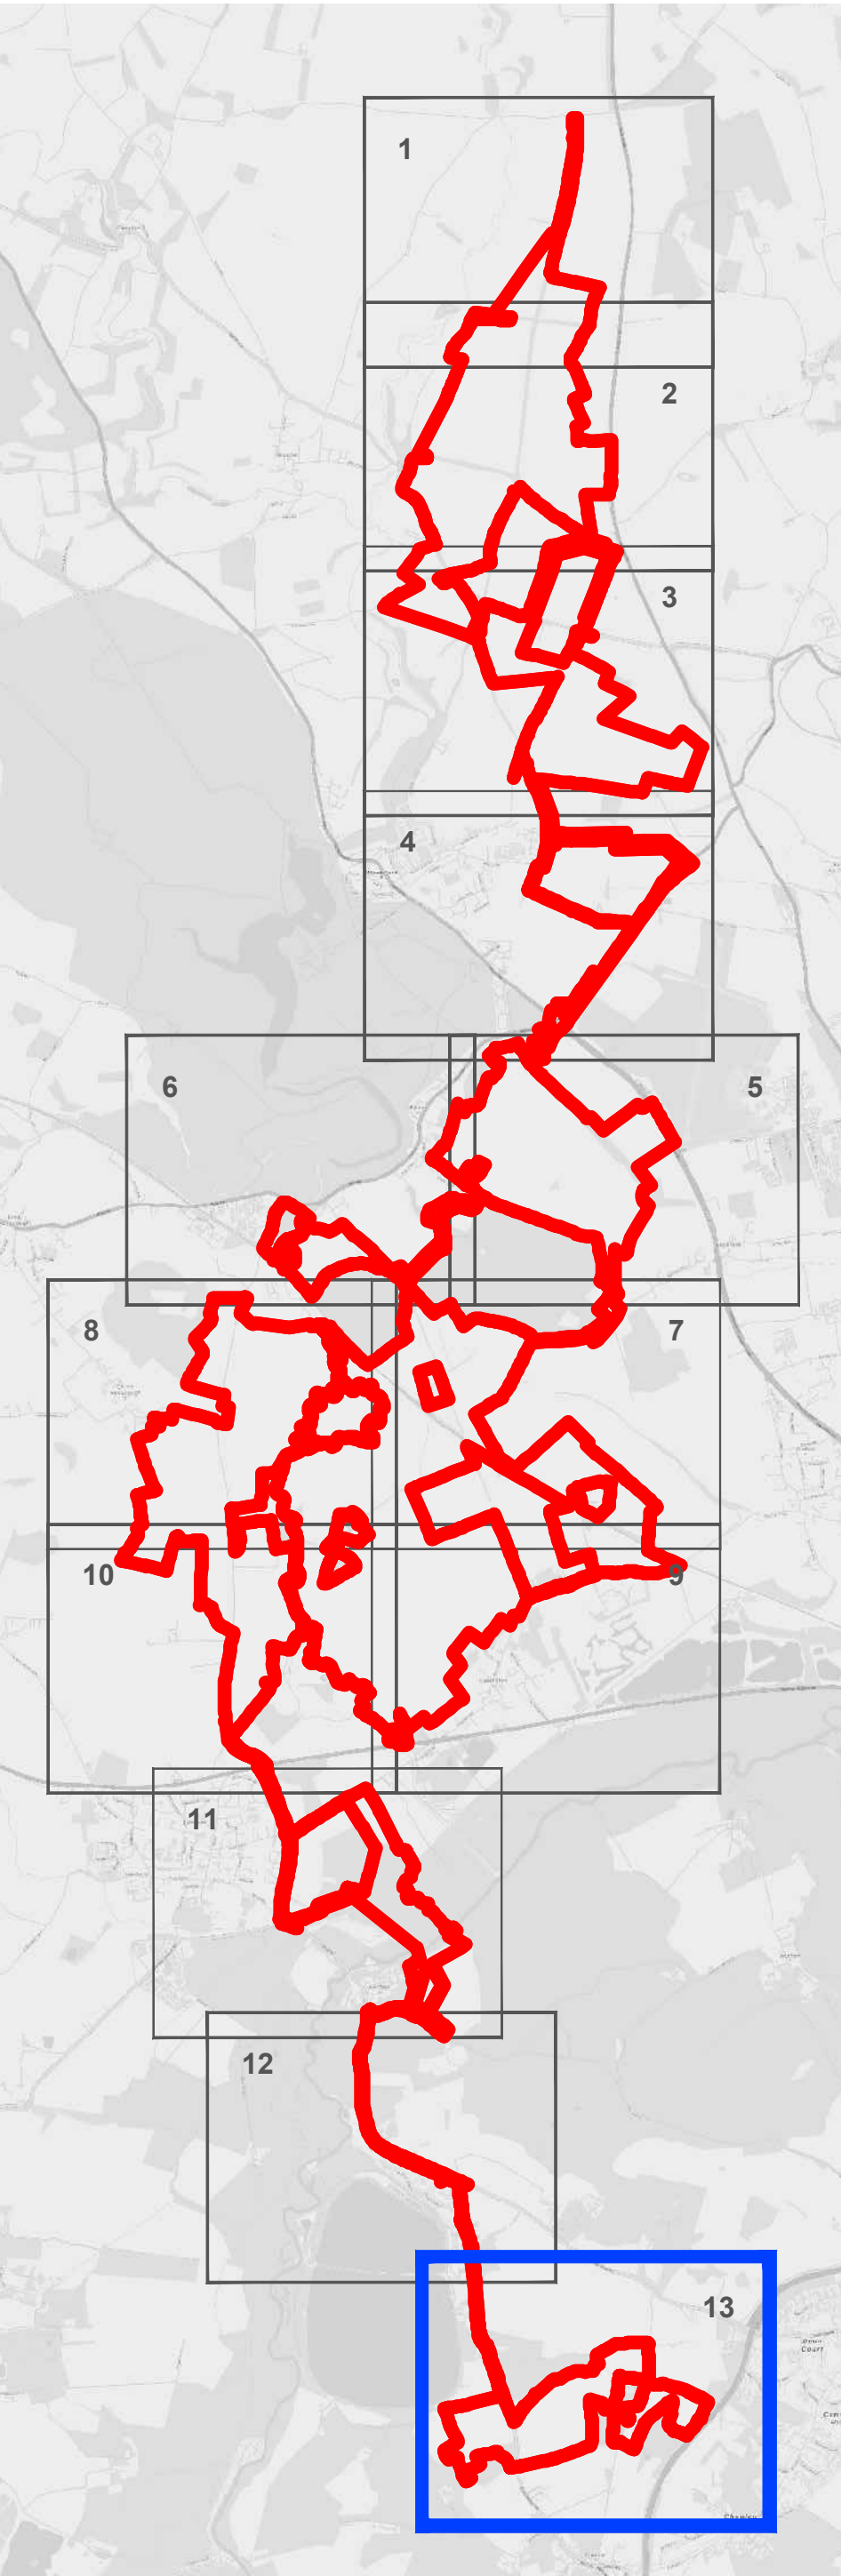

1. Area measurements for indicative purposes only.
2. No dimensions are to be scaled from this drawing.
3. All dimensions are to be checked on site.

1: Change Request 2					
A: Dead Line 3					
Project			Status		
Botley West Solar Farm			Final		
Id.	Changes	Date	Name		
				Date	Name
				Edit	12.09.2025 M.Thom
				Check	12.09.2025 H.Trabelsi
1	Revised	12.09.2025	M.Thom	Drawing No EN010147/APPY12.8.11Rev.1	
A	Created	22.07.2025	V.Guskova		

APFP Regulation: 5(2)(o)

Scale: 1:500 at A0

Title
Hedgerow Removal Plan
Sheet 13_Details Plan 3

