




Legend

Proposed Infrastructure Elements

Order Limits

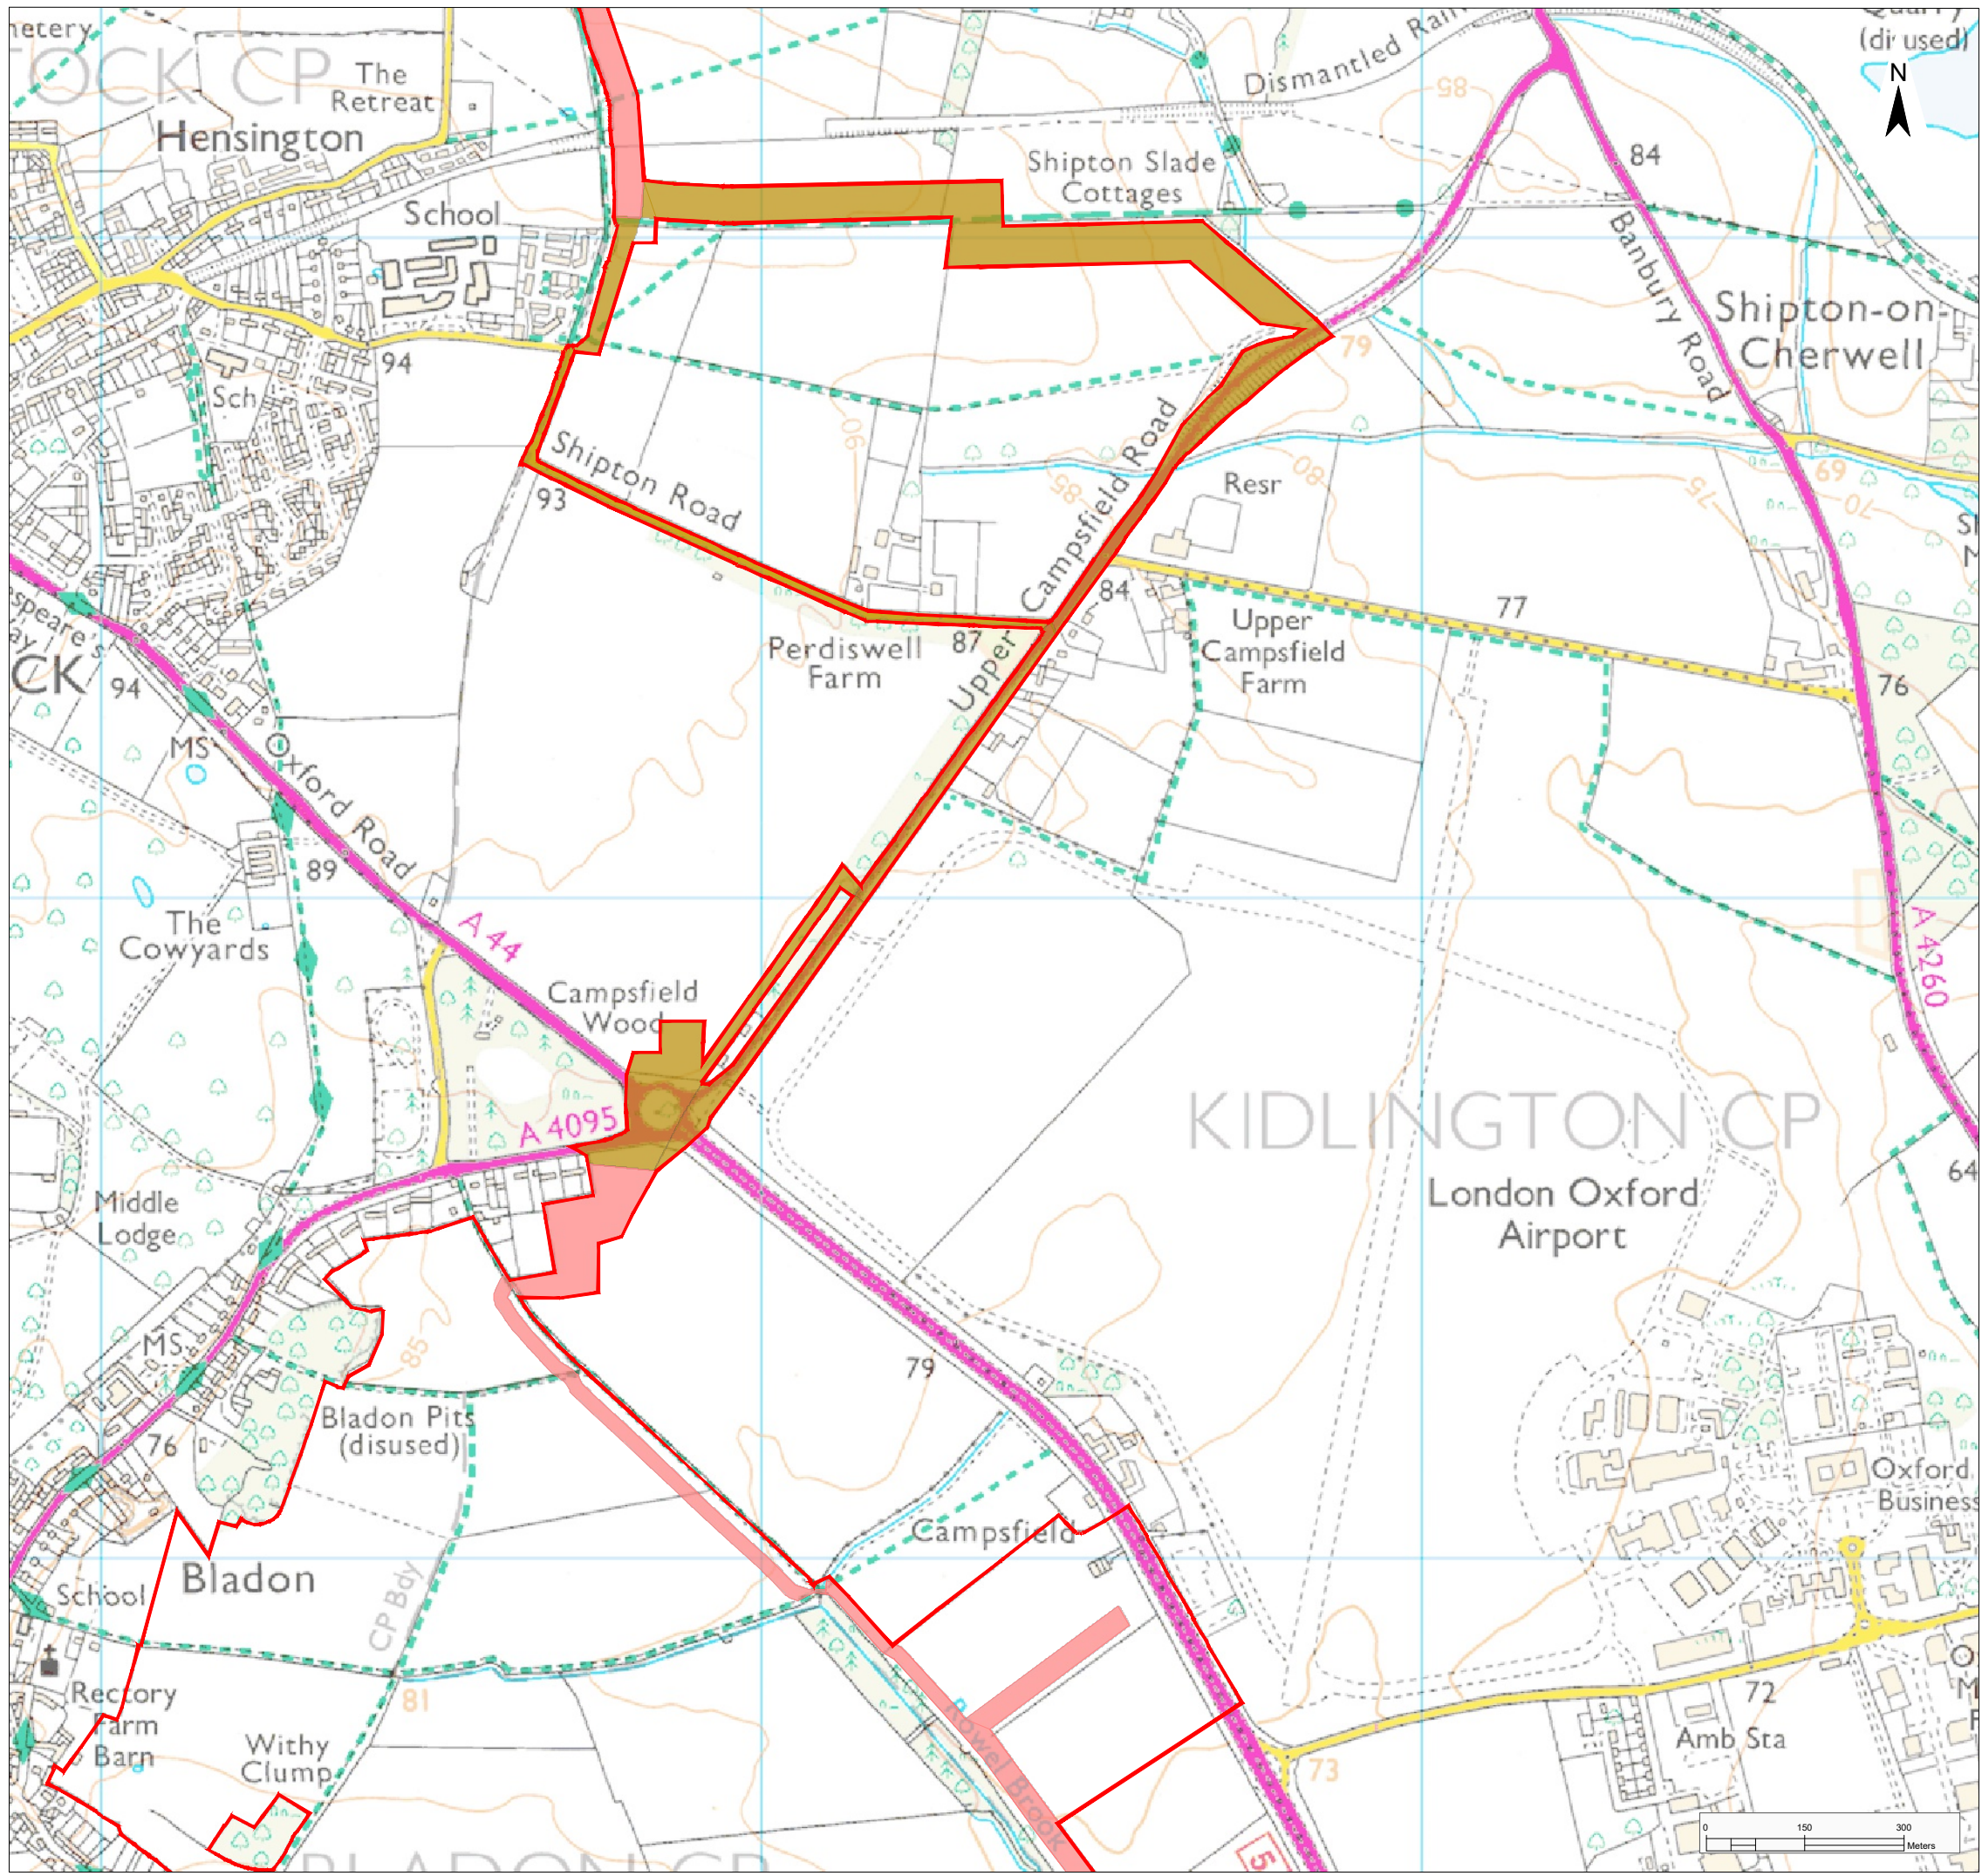

Cable Corridor



Cable Corridor Option



1: Change Request 2

A: DCO Submission

Project

Status

Botley West Solar Farm

Illustrative

Id. Changes Date Name

Date Name

Edit 12.09.2025 K. Lueken

Check 12.09.2025 H. Trabelsi

1 Revised 12.09.2025 KL

Drawing No EN010147/APP/6.4 Rev 1

A Created 01.11.2024 VG


Scale: 1:10000 at A3

Title

Illustrative Masterplan
Figure 5.3: Cable Corridor Plan Overview -
Area between the Northern and Central Sites on
land to the east of Woodstock and in the vicinity of
the Bladon roundabout on the A44



Photovoltaic Development Partners GmbH
Kurfürstendamm 52
10707 Berlin, Germany

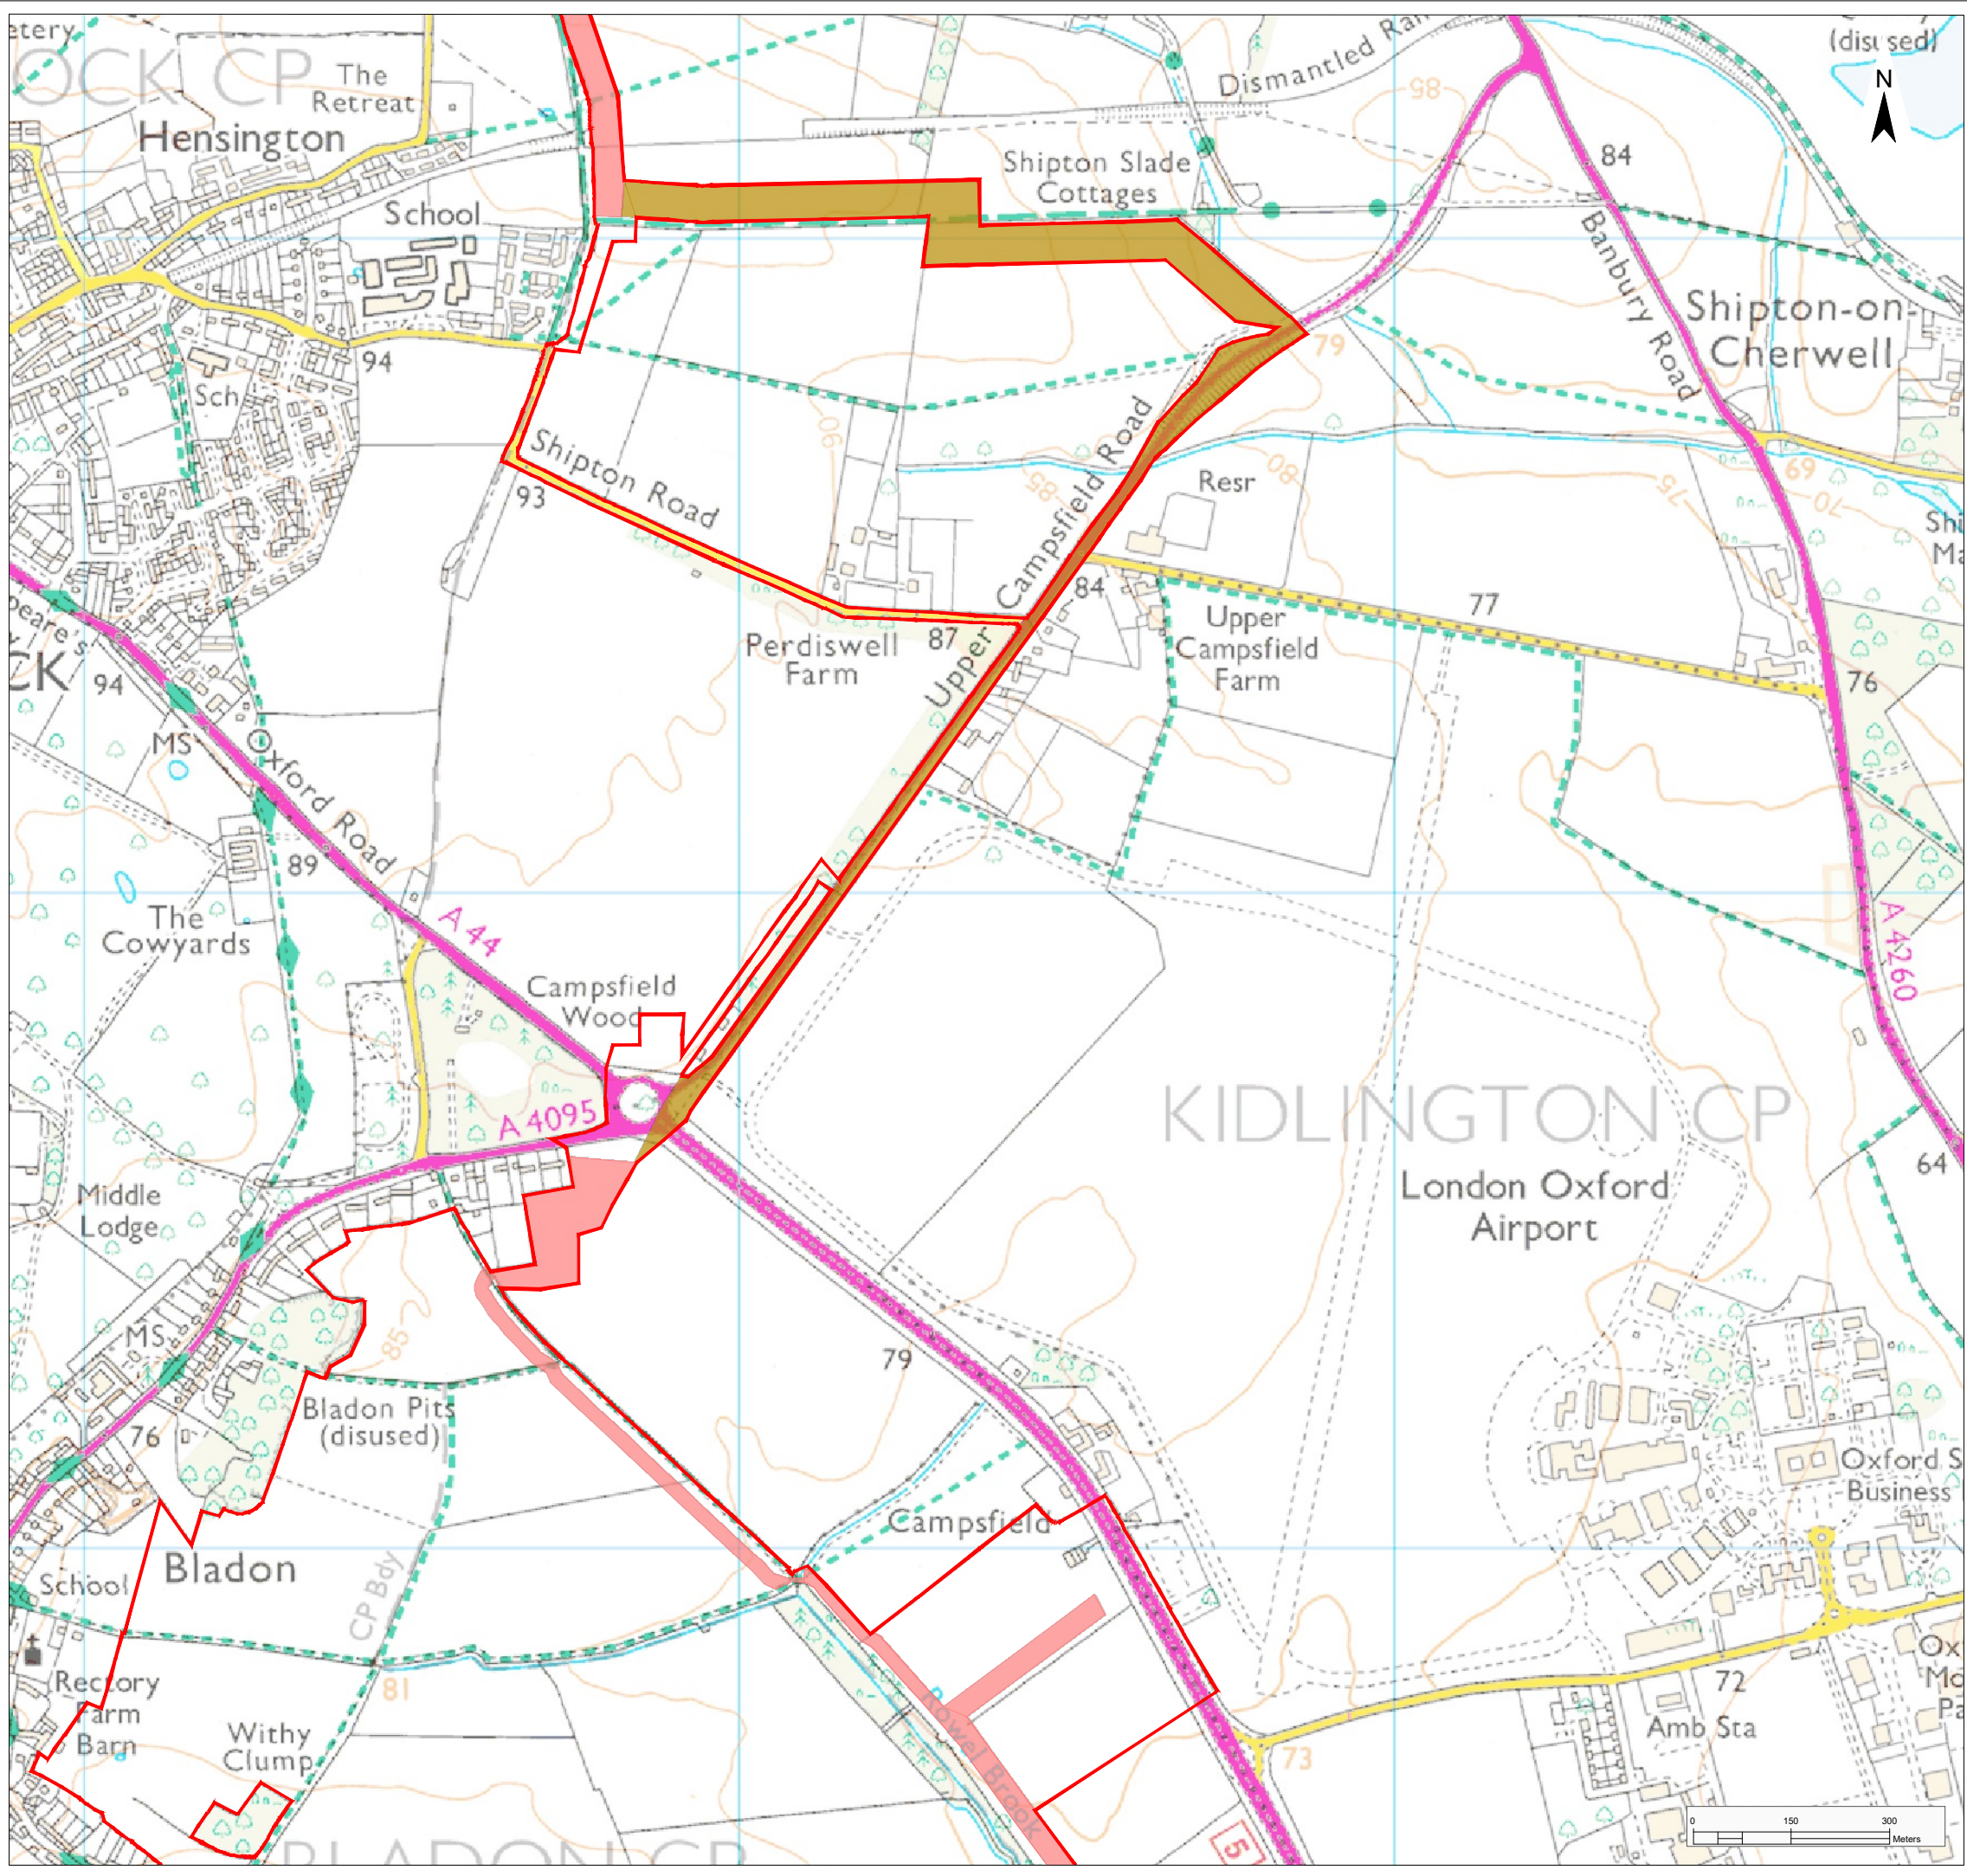

Legend

Proposed Infrastructure Elements

Order Limits

Cable Corridor

Cable Corridor Option

1: Change Request 2			
A: DCO Submission			
Project			Status
Botley West Solar Farm			Illustrative
Id.	Changes	Date	Name
			Edit
			Check
1	Revised	12.09.2025	KL
A	Created	01.11.2024	VG

Drawing No	EN010147/APP/6.4 Rev 1
------------	------------------------


Scale: 1:10000 at A3

Title

Illustrative Masterplan
Figure 5.3A: Cable Corridor Option A



Photovolt Development Partners GmbH
Kurfürstendamm 52
10707 Berlin, Germany

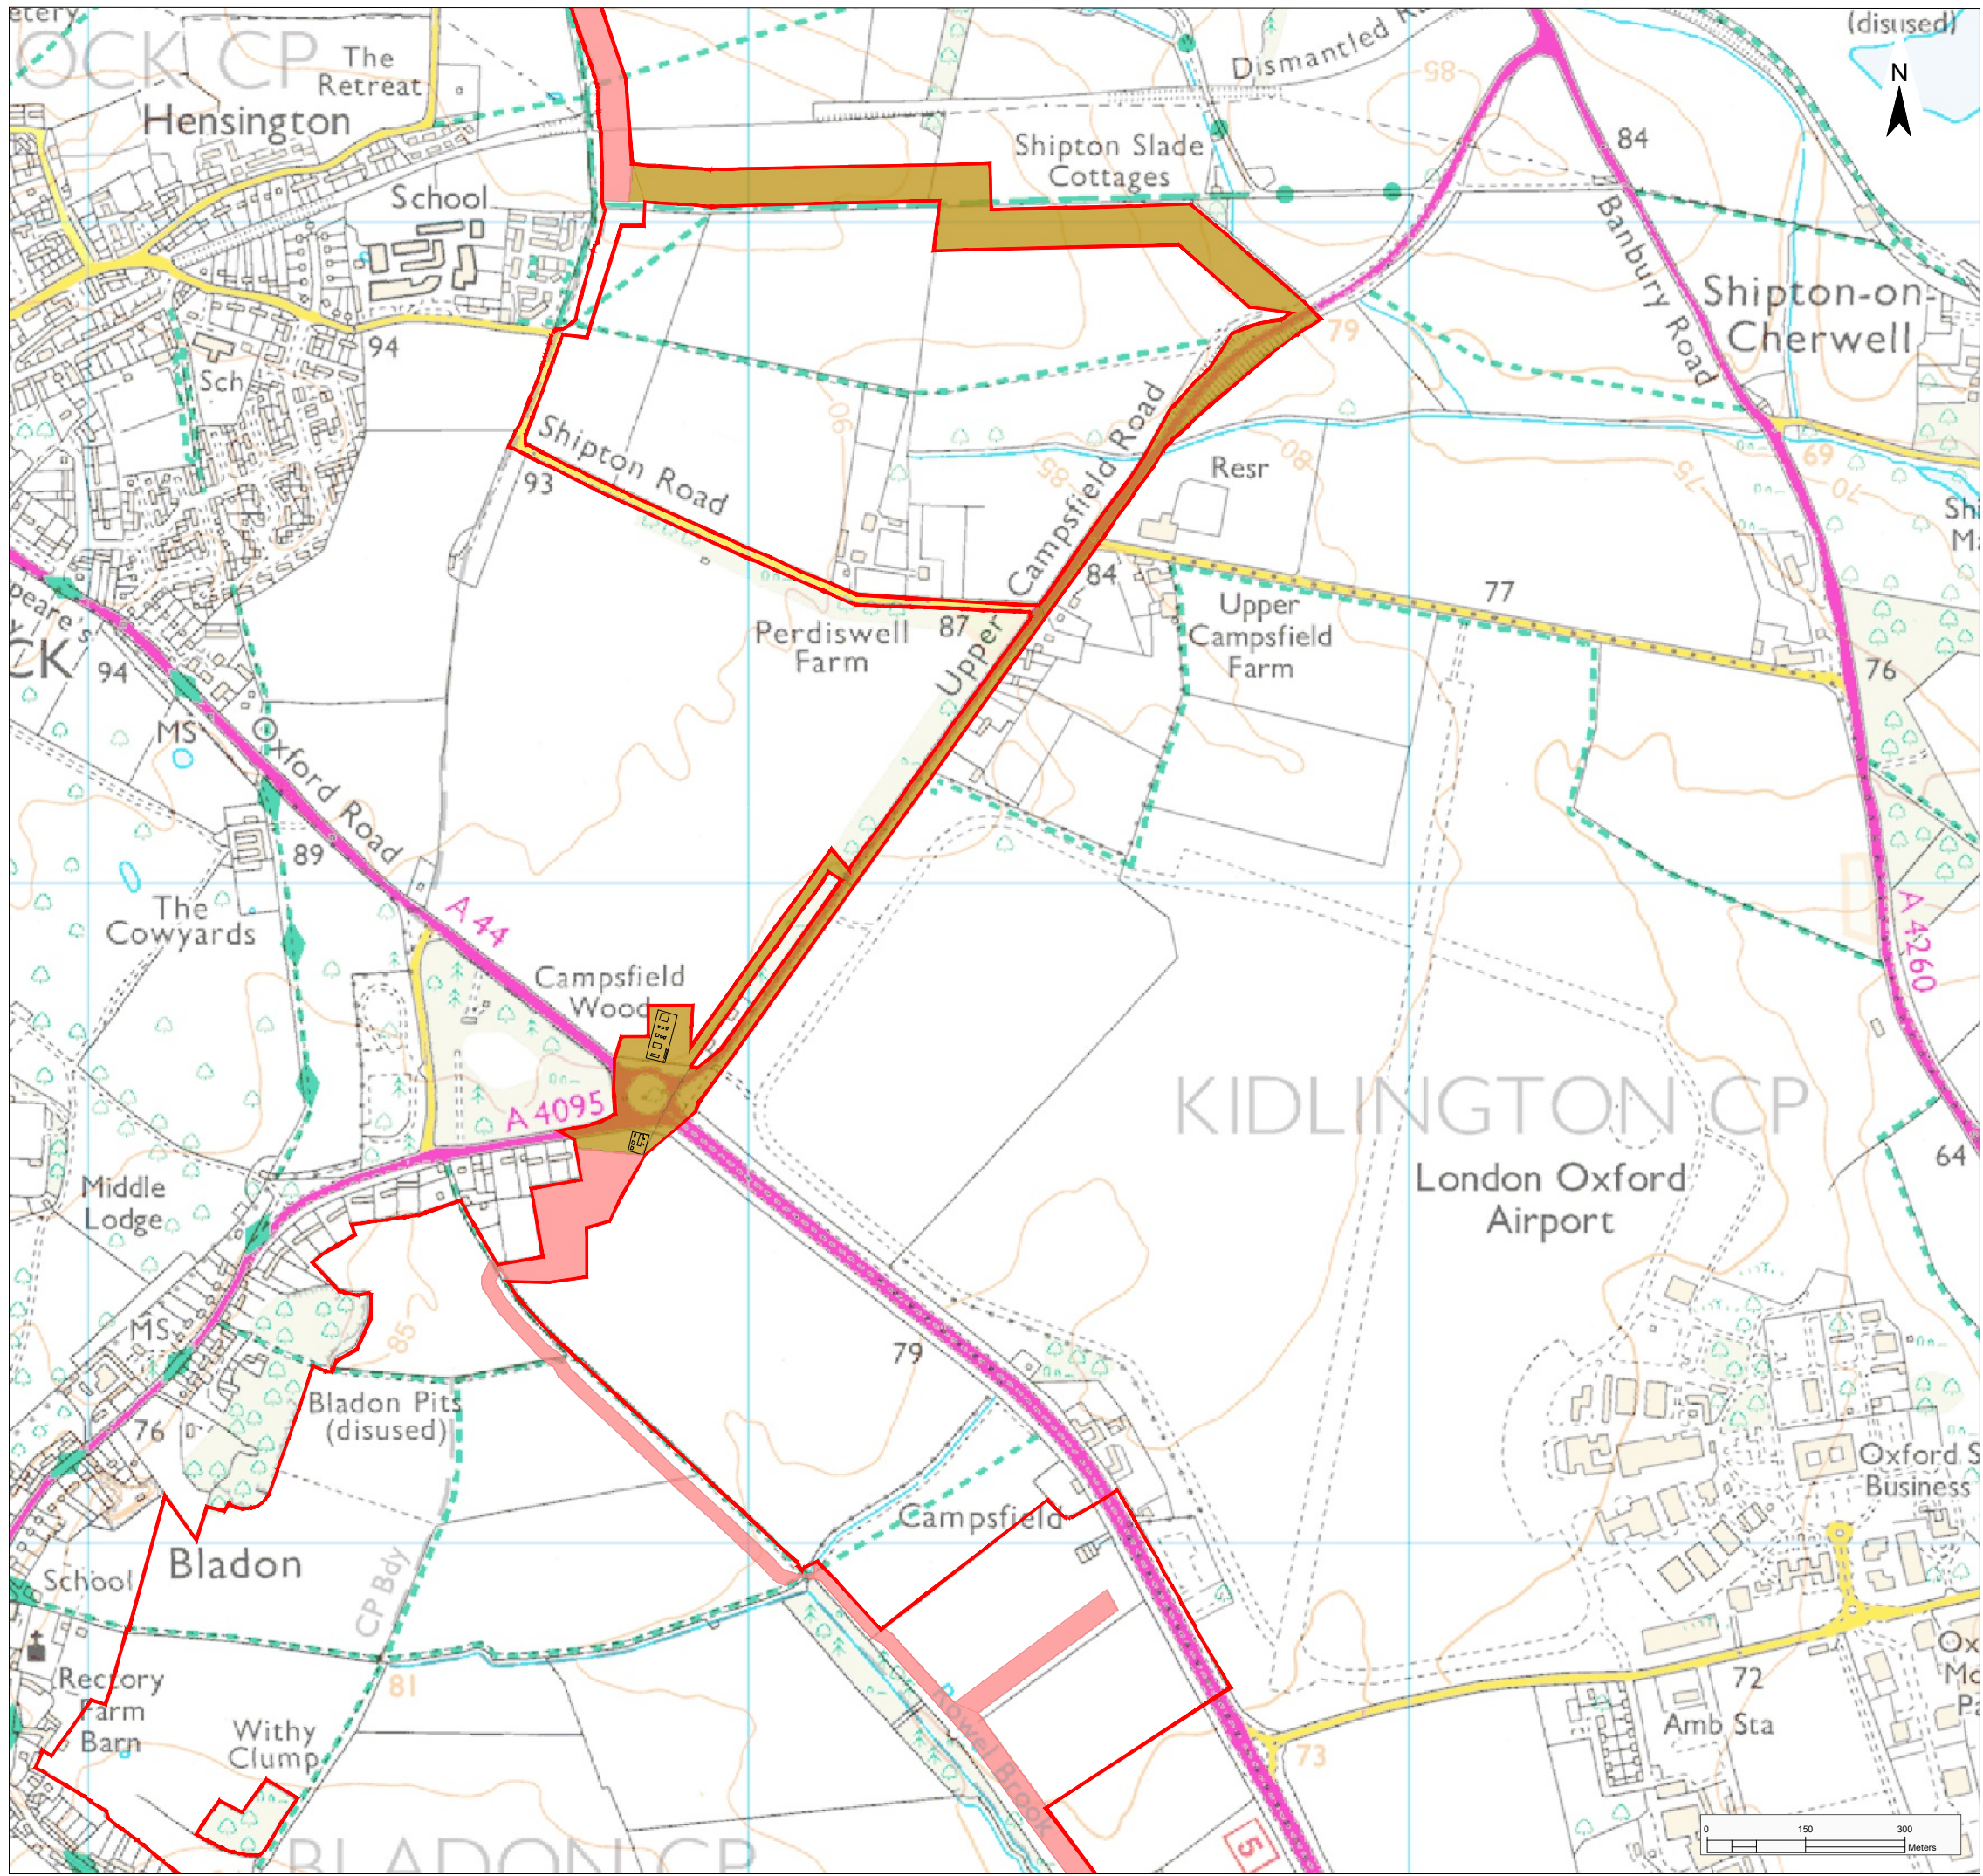

Legend

Proposed Infrastructure Elements

- Order Limits
- Cable Corridor
- Cable Corridor Option
- Indicative HDD Entry / Exit Pit

1: Change Request 2

A: DCO Submission

Project				Status		
Botley West Solar Farm				Illustrative		
Id.	Changes	Date	Name		Date	Name
				Edit	12.09.2025	K. Lueken
				Check	12.09.2025	H. Trabelsi
1	Revised	12.09.2025	KL	Drawing No	EN010147/APP/6.4 Rev 1	
A	Created	01.11.2024	VG			


Scale: 1:10000 at A3

Title

Illustrative Masterplan
Figure 5.3B: Cable Corridor Option B



Photovoltaic Development Partners GmbH
Kurfürstendamm 52
10707 Berlin, Germany

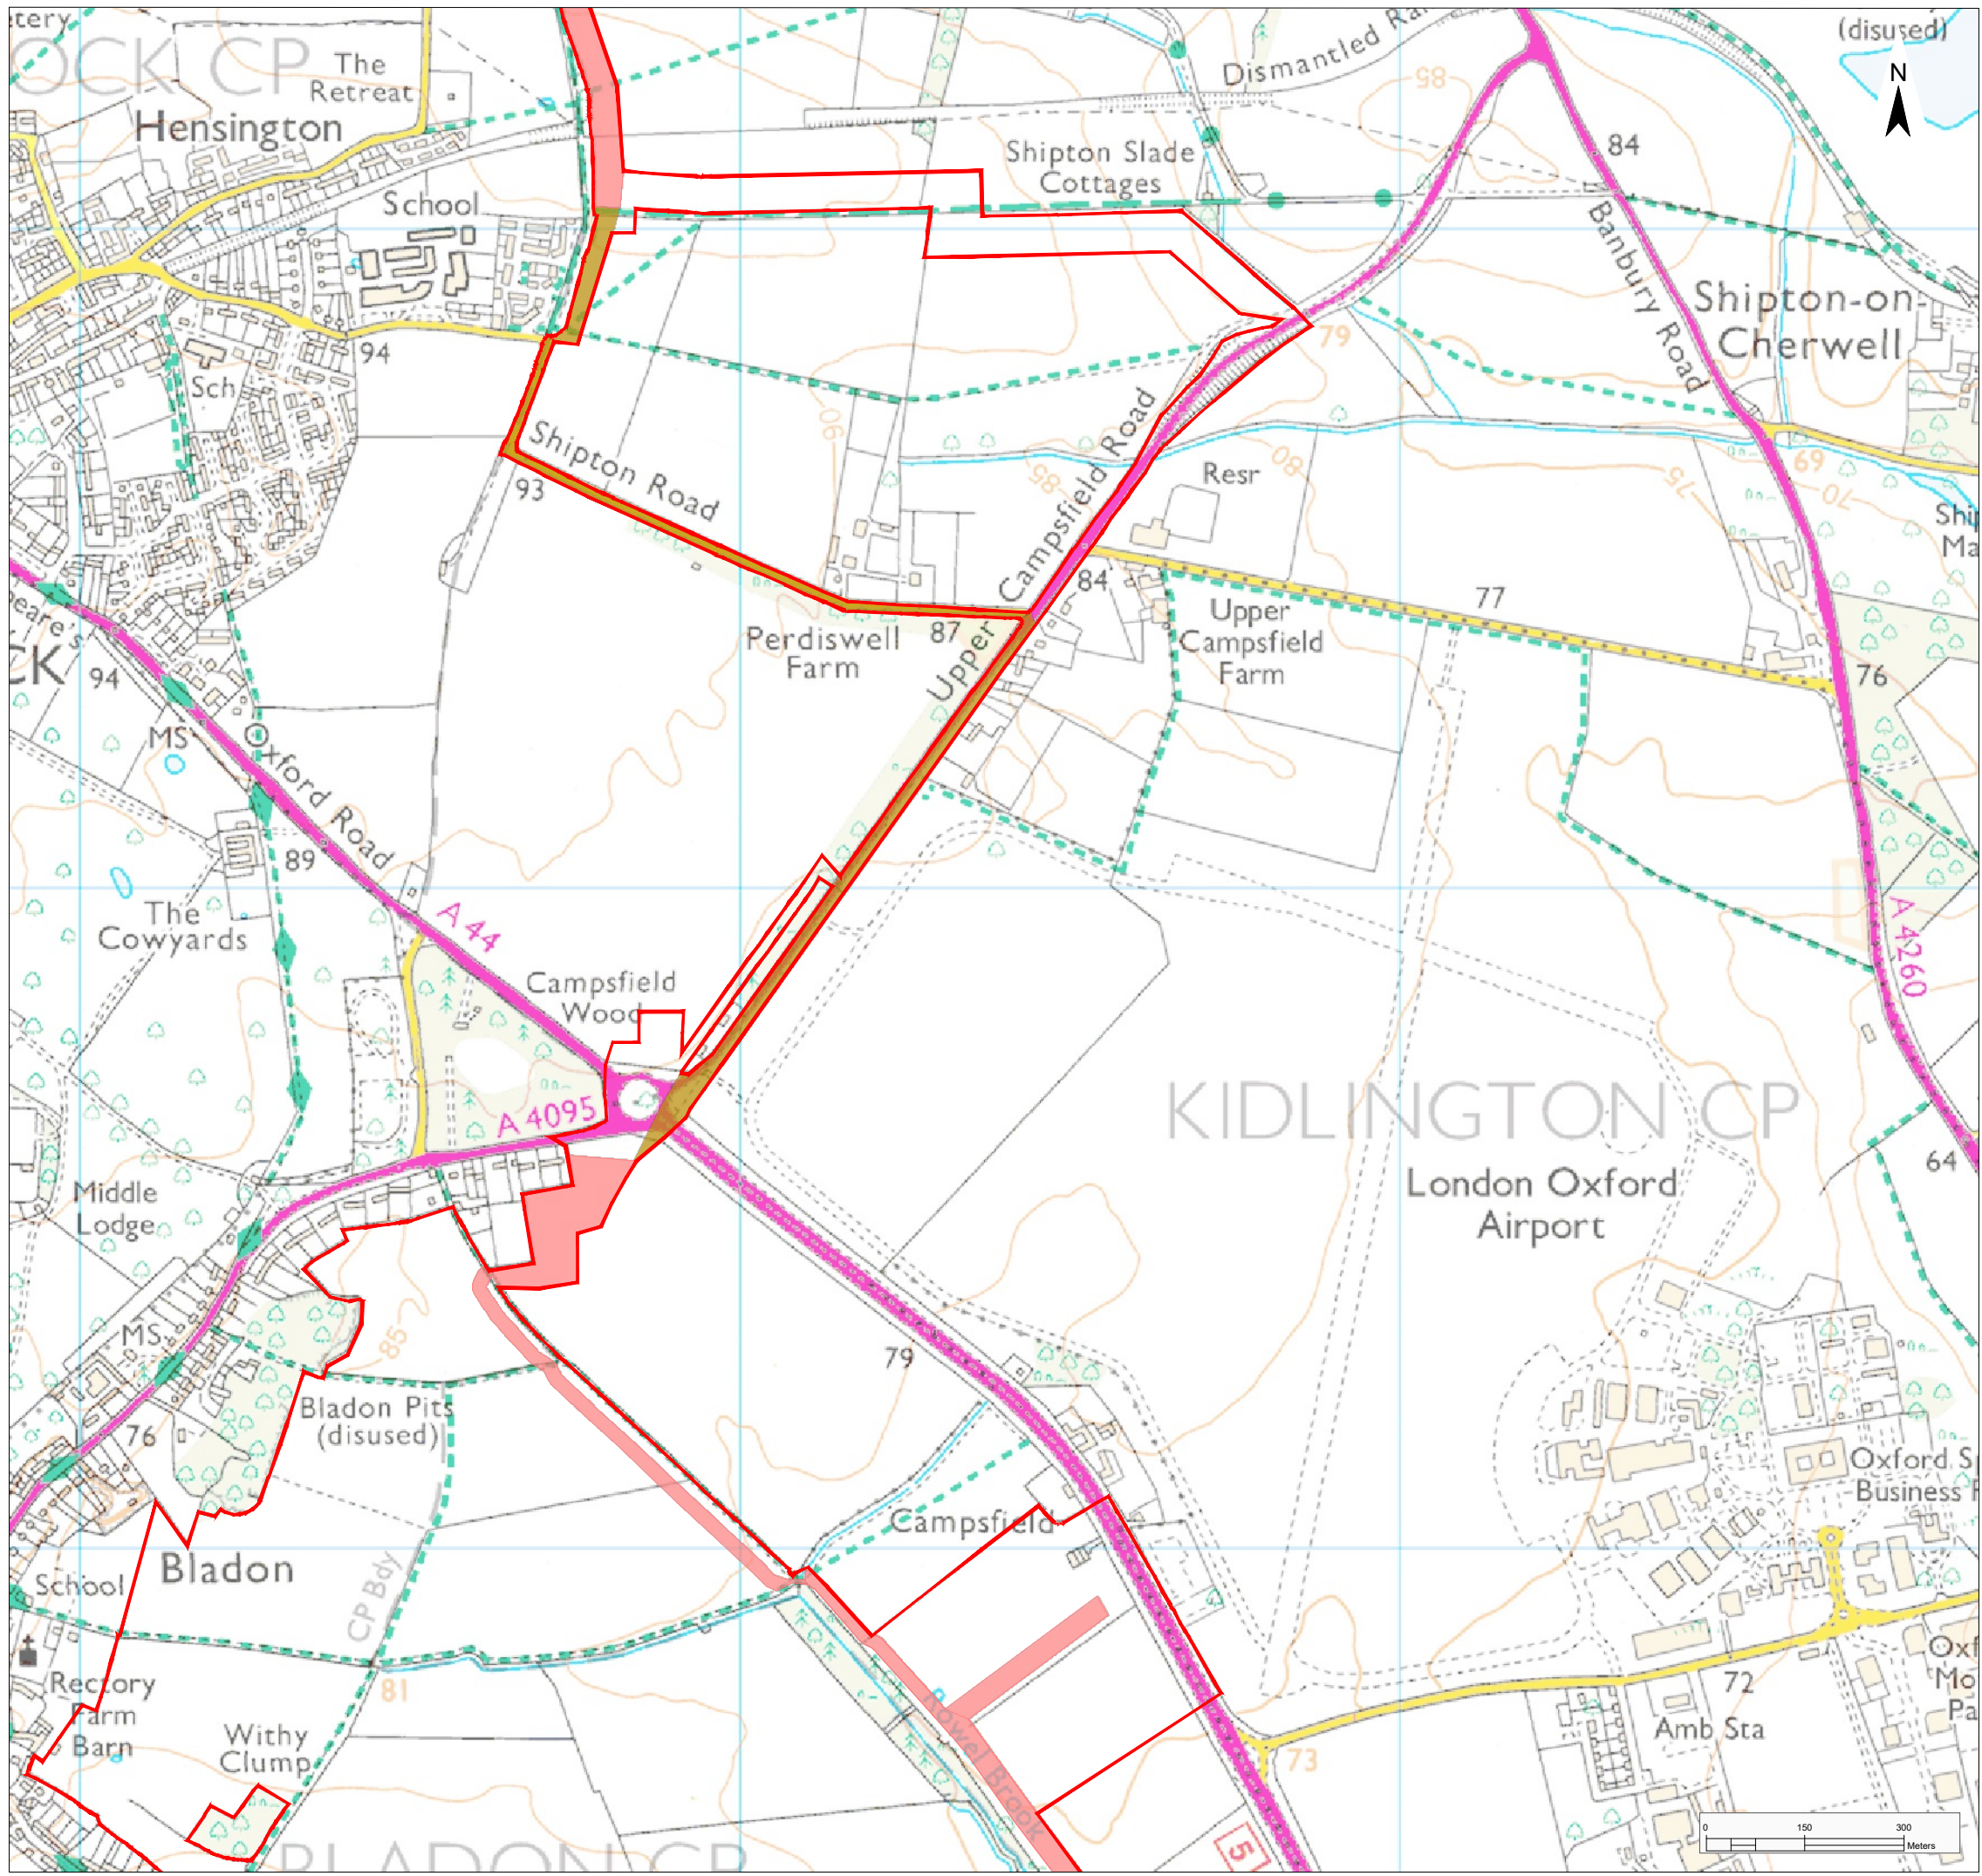

Legend

Proposed Infrastructure Elements

Order Limits

Cable Corridor

Cable Corridor Option

1: Change Request 2

A: DCO Submission

Project				Status		
Botley West Solar Farm				Illustrative		
Id.	Changes	Date	Name		Date	Name
				Edit	12.09.2025	K. Lueken
				Check	12.09.2025	H. Trabelsi
1	Revised	12.09.2025	KL	Drawing No	EN010147/APP/6.4 Rev 1	
A	Created	01.11.2024	VG			


Scale: 1:10000 at A3

Title

Illustrative Masterplan
Figure 5.3C: Cable Corridor Option C



Photovoltaic Development Partners GmbH
Kurfürstendamm 52
10707 Berlin, Germany

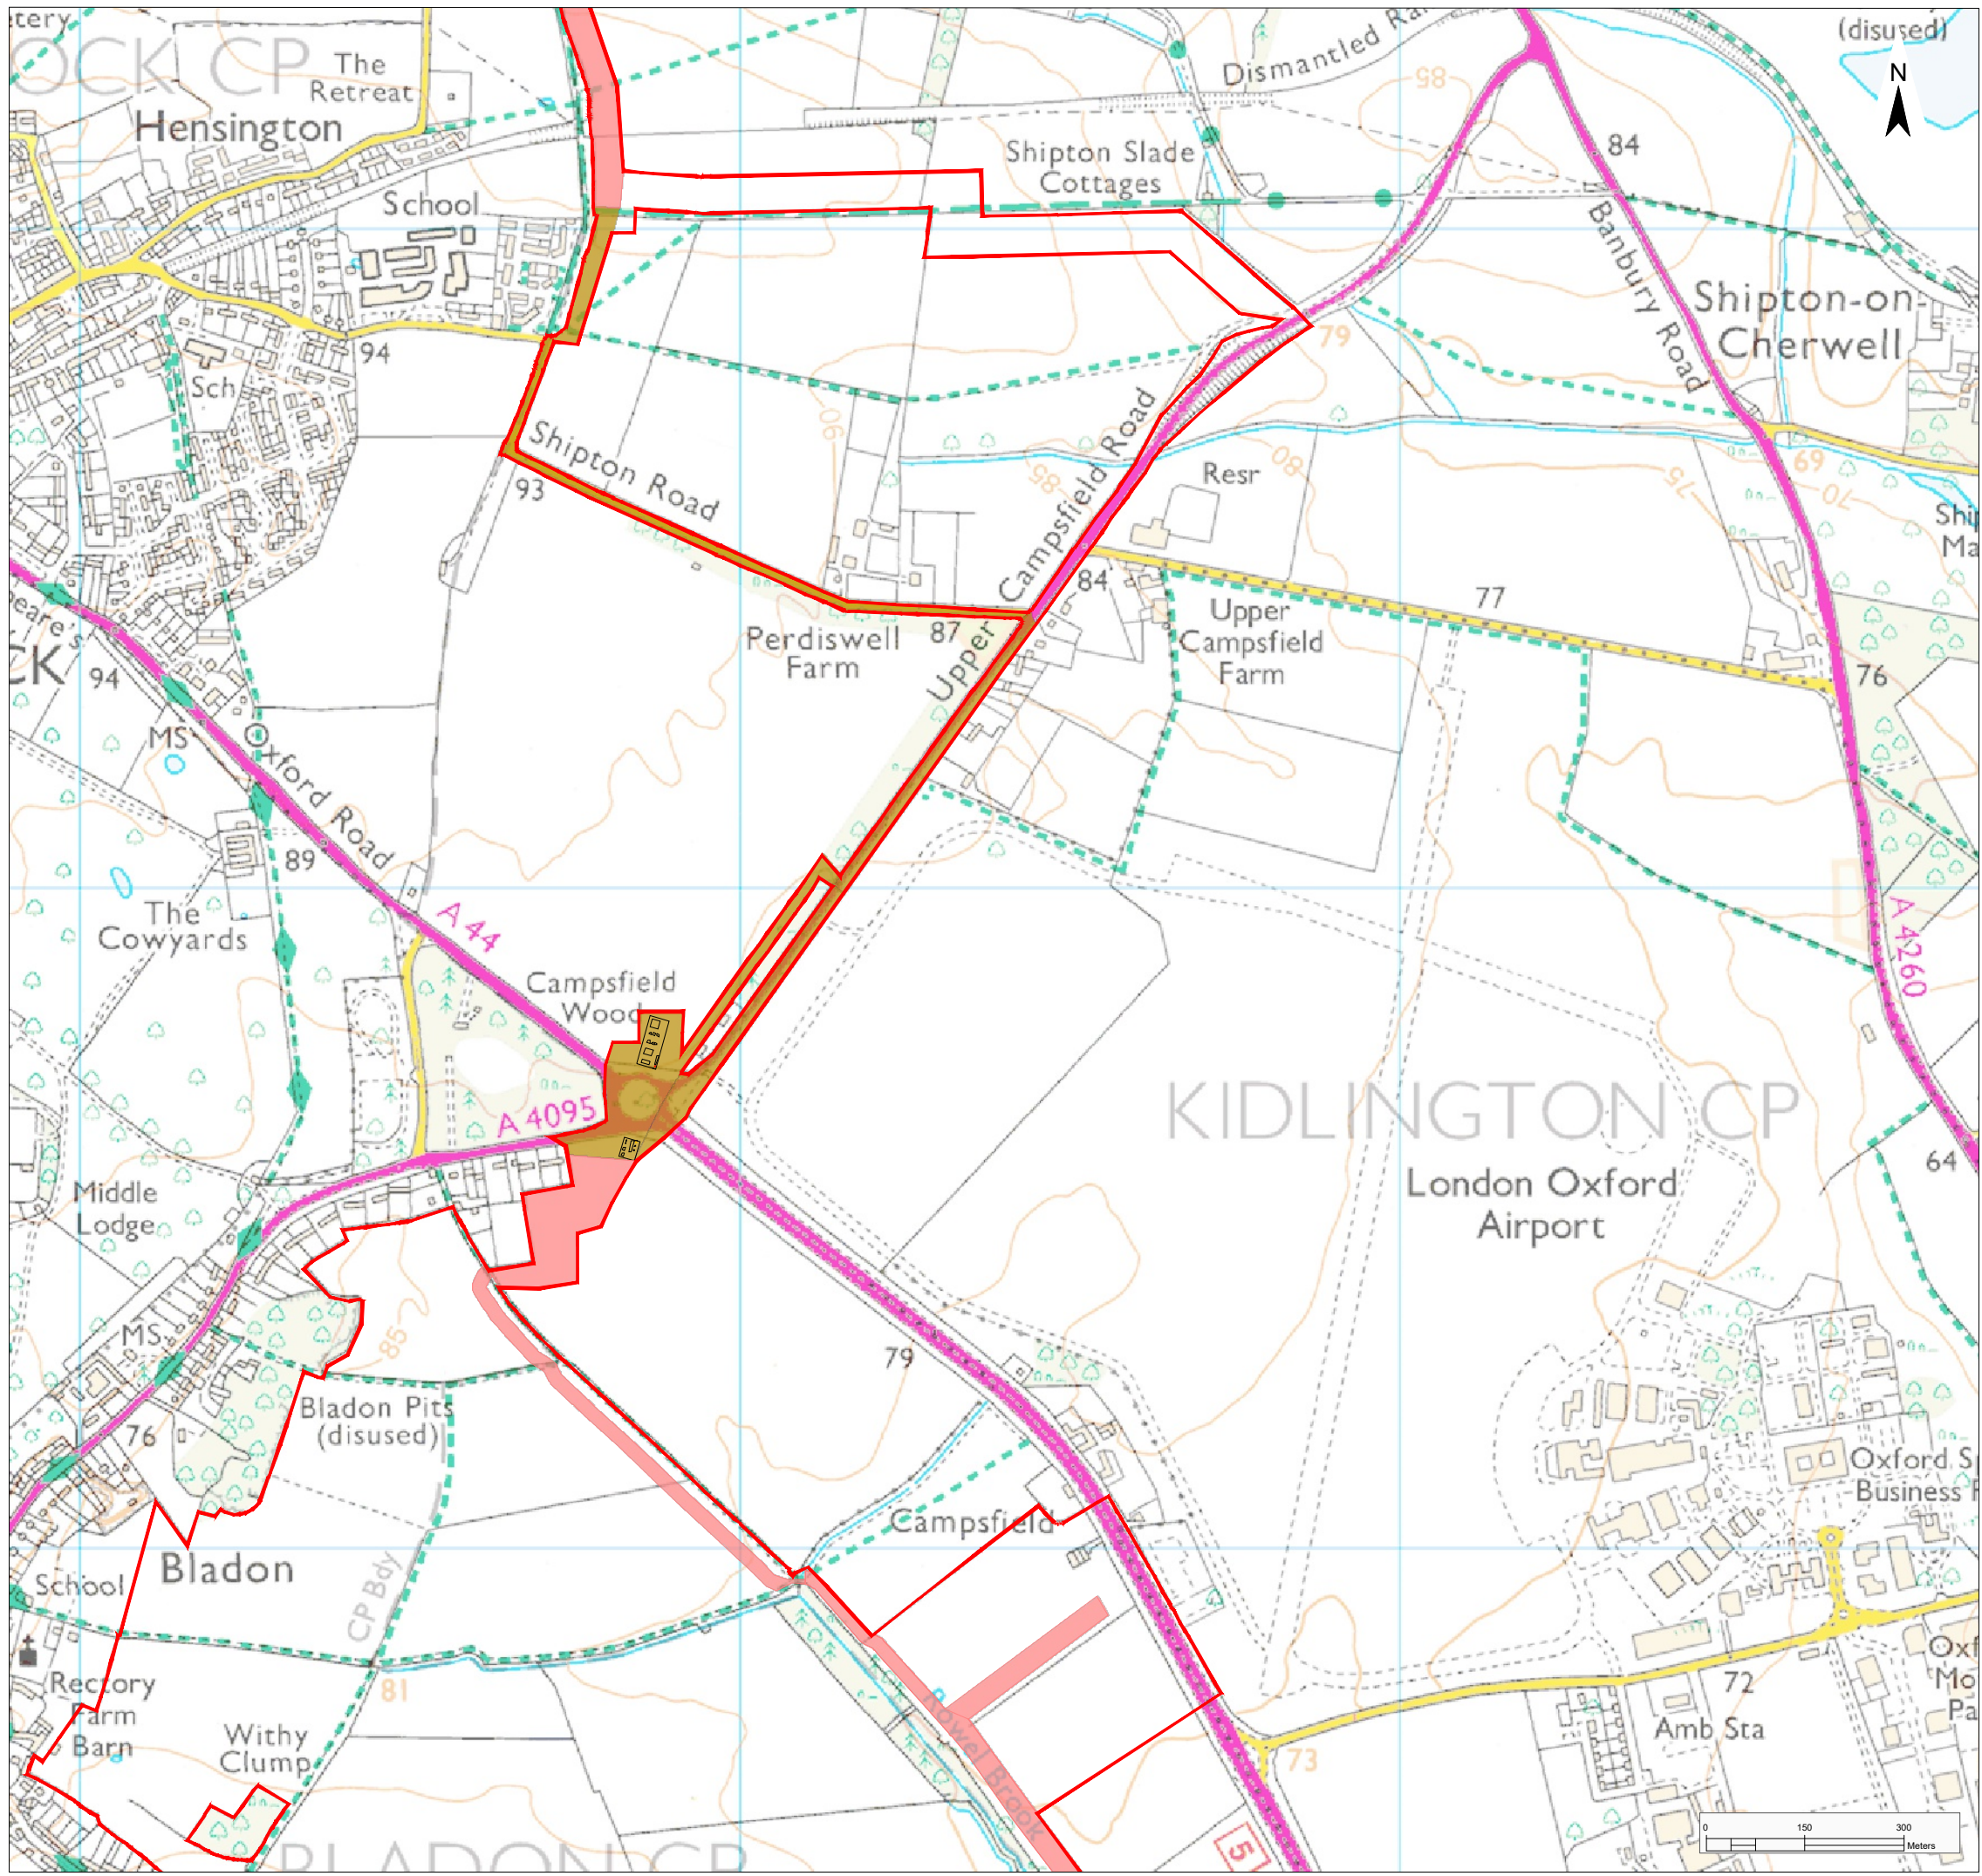

Legend

Proposed Infrastructure Elements

Order Limits

Cable Corridor

Cable Corridor Option

Indicative HDD Entry / Exit Pit

1: Change Request 2

A: DCO Submission

Project				Status		
Botley West Solar Farm				Illustrative		
Id.	Changes	Date	Name		Date	Name
				Edit	12.09.2025	K. Lueken
				Check	12.09.2025	H. Trabelsi
1	Revised	12.09.2025	KL	Drawing No	EN010147/APP/6.4 Rev 1	
A	Created	01.11.2024	VG			

Scale: 1:10000 at A3

Title

Illustrative Masterplan
Figure 5.3D: Cable Corridor Option D



Photovolt Development Partners GmbH
Kurfürstendamm 52
10707 Berlin, Germany