


Legend	
Order Limit	
Areas Outside of Order Limits	
Features to be Removed	
Hedgerow to be Removed	
H7.01	16.5 m
H7.02	5 m
H7.03	5 m

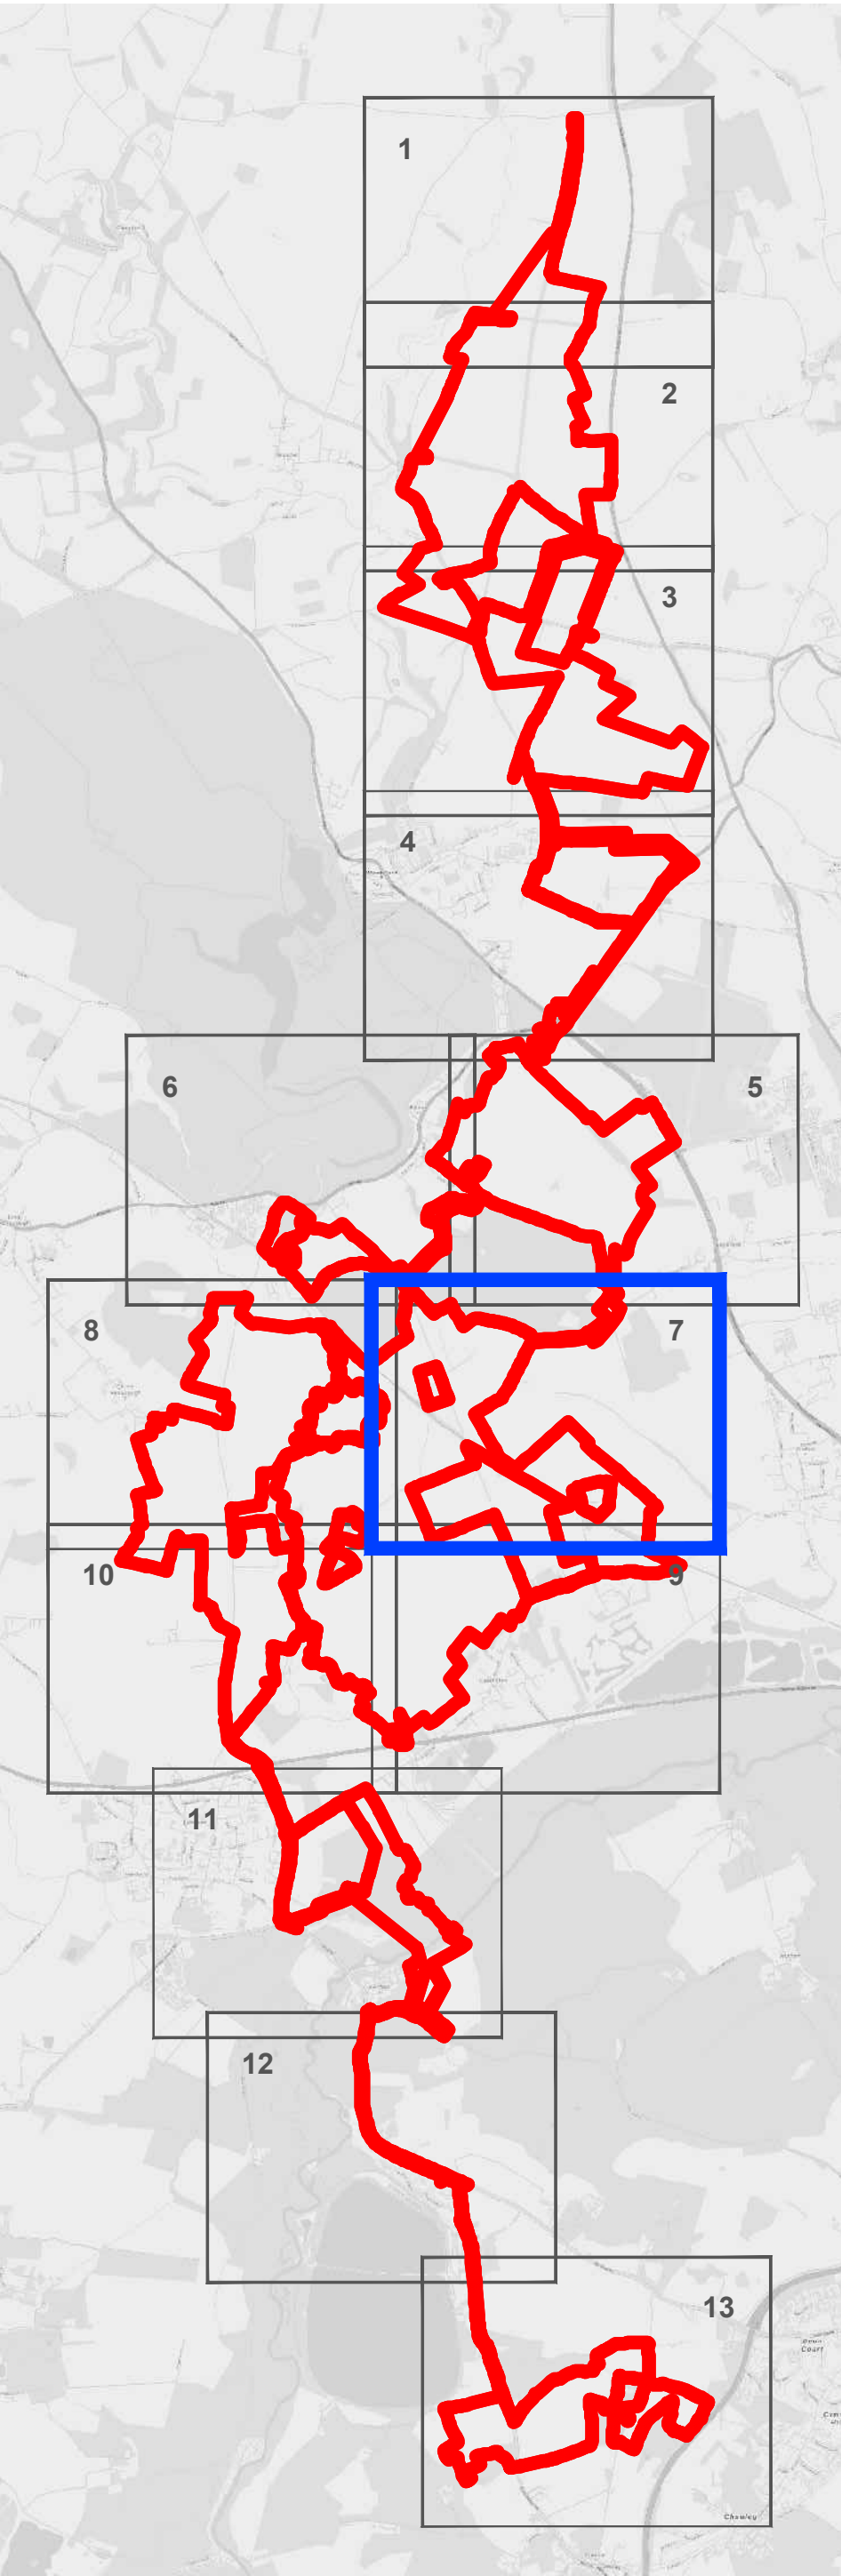

- 1. Area measurements for indicative purposes only.
- 2. No dimensions are to be scaled from this drawing.
- 3. All dimensions are to be checked on site.

1: Change Request 2					
A: Dead Line 3					
Project			Status		
Botley West Solar Farm			Final		
Id.		Changes	Date	Name	
				Edit	12.09.2025 M.Thom
				Check	12.09.2025 H.Trabelsi
1	Revised	12.09.2025	M.Thom	Drawing No	EN010147/APPY12.8.6 Rev.1
A	Created	22.07.2025	V.Guskova		

APFP Regulation: 5(2)(o)

Scale: 1:500 at A0

Title  
Hedgerow Removal Plan  
Sheet 7\_Details Plan 1




0 15 30 Meters




Photovoltaik Development Partners GmbH  
Kurfürstendamm 52  
10707 Berlin, Germany





- Legend
- Order Limit 
- Areas Outside of Order Limits 
- Features to be Removed
- Hedgerow to be Removed 
- H7.04 5 m
- H7.05 5 m

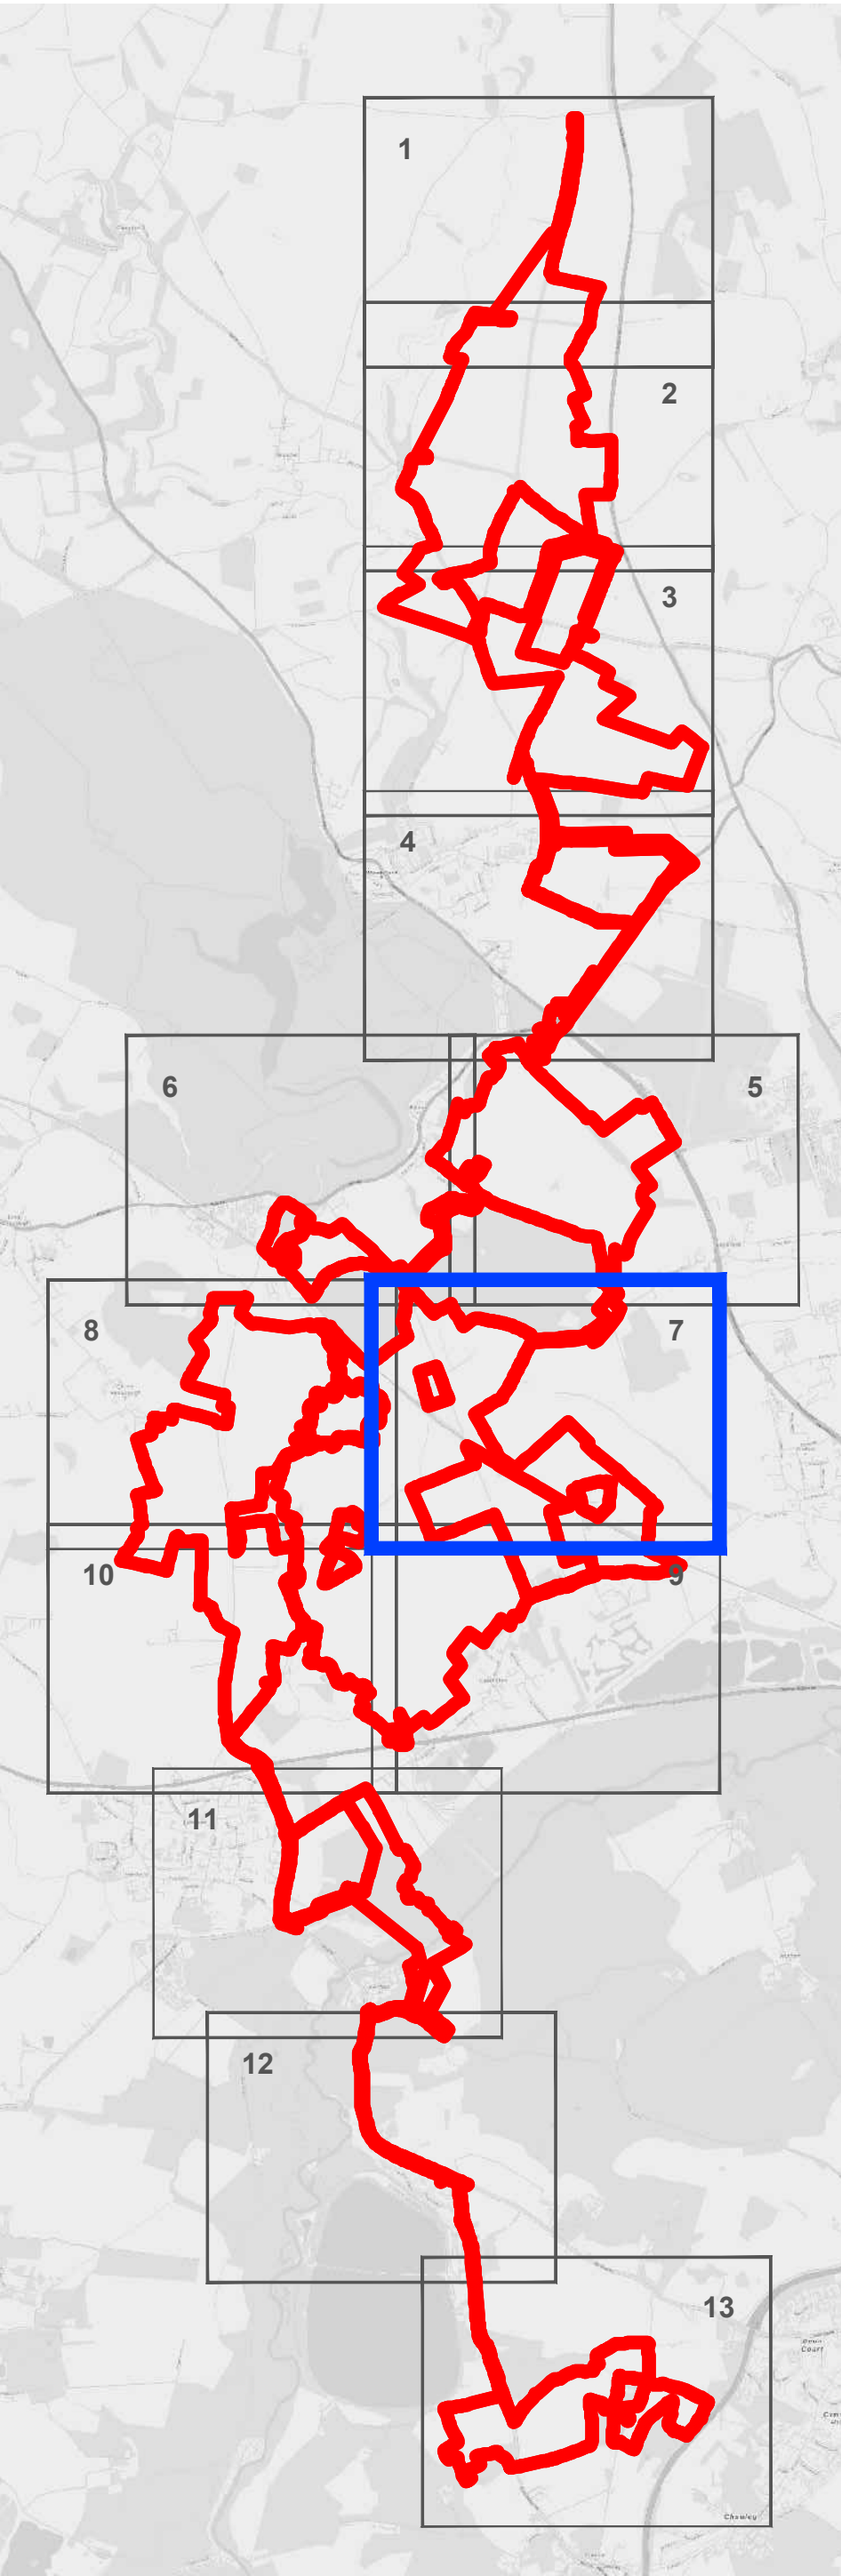

1. Area measurements for indicative purposes only.  
2. No dimensions are to be scaled from this drawing.  
3. All dimensions are to be checked on site.

1: Change Request 2					
A: Dead Line 3					
Project			Status		
Botley West Solar Farm			Final		
Id.		Changes	Date	Name	
				Edit	12.09.2025 M.Thom
				Check	12.09.2025 H.Trabelsi
1	Revised	12.09.2025	M.Thom	Drawing No	EN010147/APPY12.8.6 Rev.1
A	Created	22.07.2025	V.Guskova		

APFP Regulation: 5(2)(o)

Scale: 1:500 at A0

Title

Hedgerow Removal Plan

Sheet 7\_Details Plan 2

0 15 30 Meters



Photovoltaik Development Partners GmbH  
Kurfürstendamm 52  
10707 Berlin, Germany





Legend

Order Limit

Areas Outside of Order Limits

Features to be Removed

Hedgerow to be Removed

H7.06


H7.07

H7.08

5 m

5 m

4.2 m

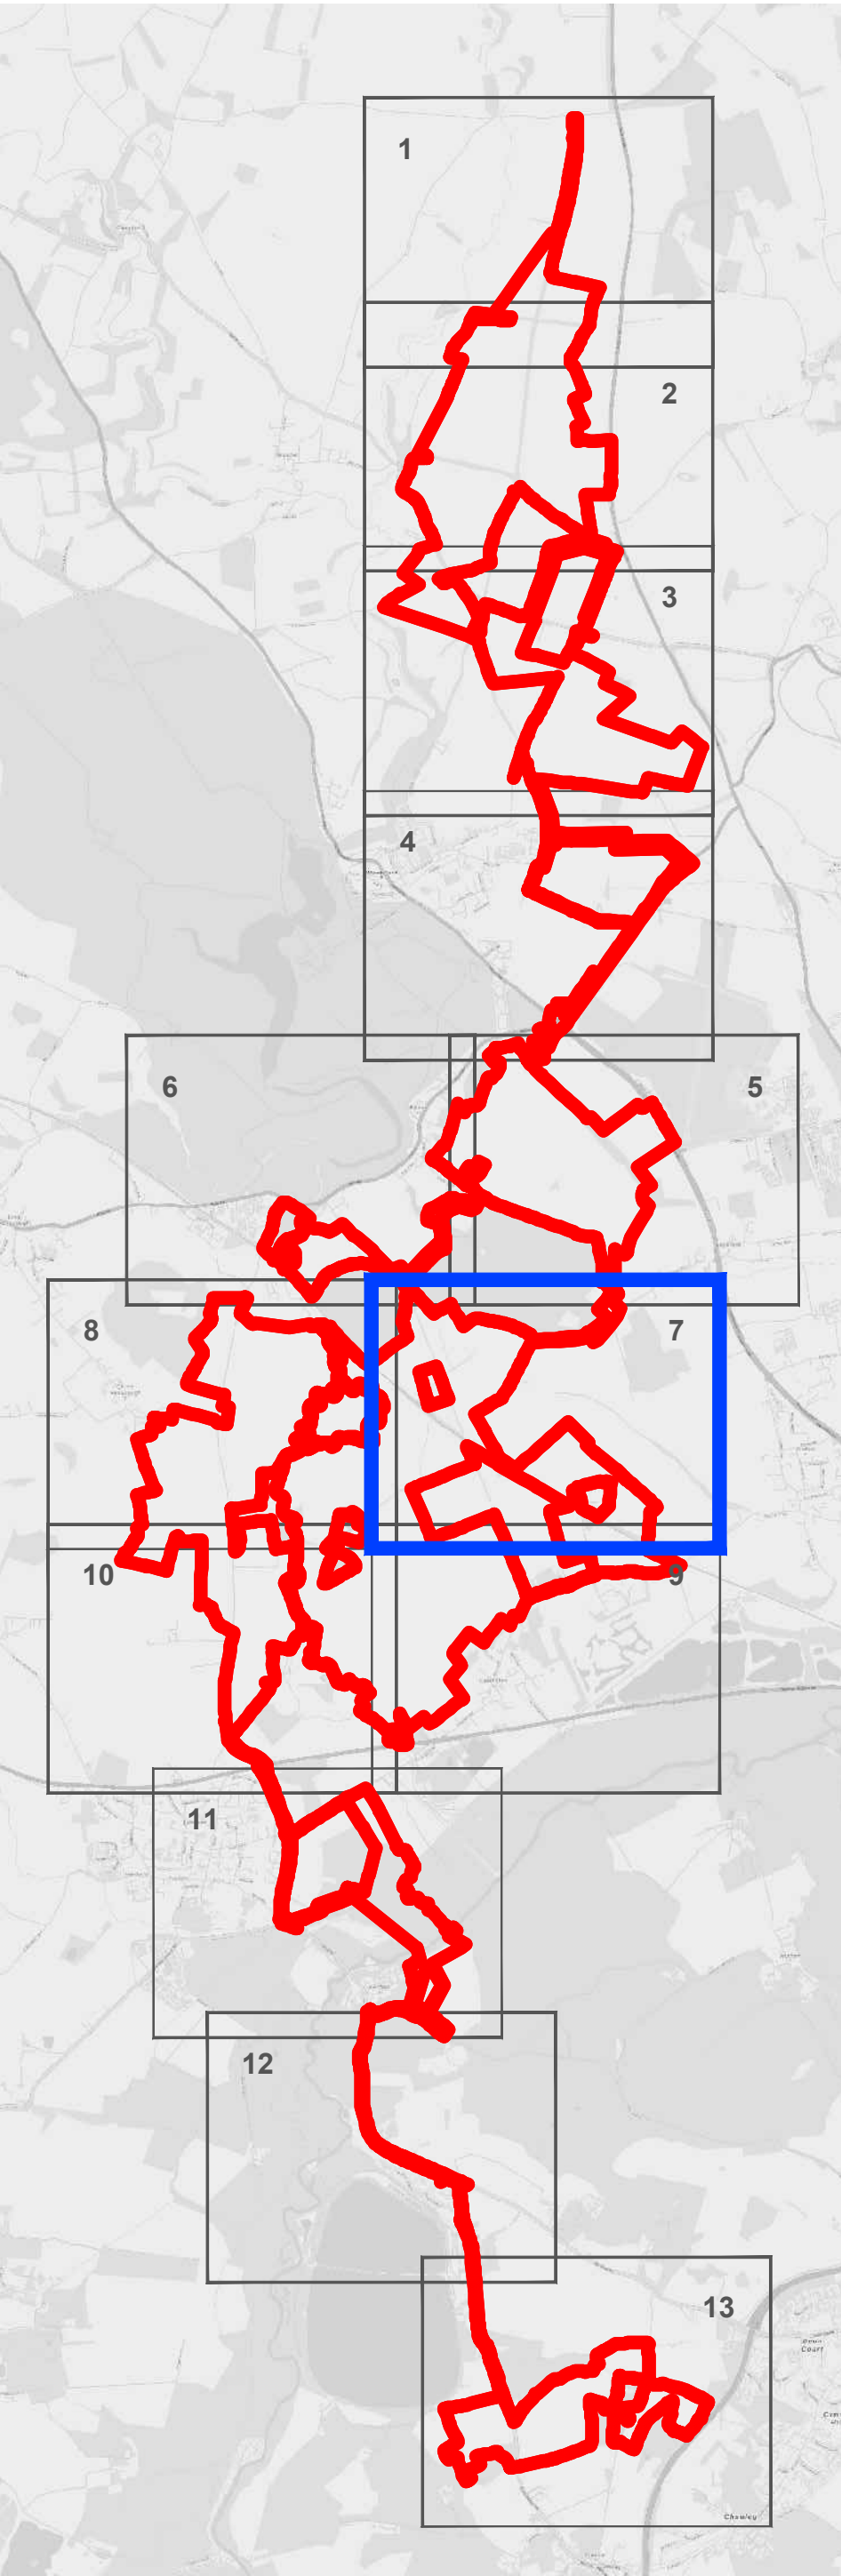

1. Area measurements for indicative purposes only.
2. No dimensions are to be scaled from this drawing.
3. All dimensions are to be checked on site.

1: Change Request 2					
A: Dead Line 3					
Project			Status		
Botley West Solar Farm			Final		
Id.		Changes	Date	Name	
				Edit	12.09.2025 M.Thom
				Check	12.09.2025 H.Trabelsi
1	Revised	12.09.2025	M.Thom	Drawing No	EN010147/APPY12.8.6 Rev.1
A	Created	22.07.2025	V.Guskova		

APFP Regulation: 5(2)(o)

Scale: 1:500 at A0

Title

Hedgerow Removal Plan

Sheet 7\_Details Plan 3

0

15


30




Meters


Photovoltaik  
Development Partners

Photovolt Development Partners GmbH  
Kurfürstendamm 52  
10707 Berlin, Germany

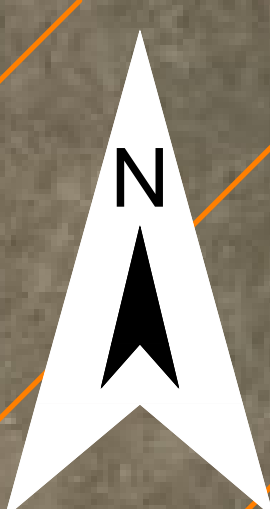

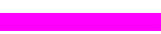

- Legend
- Order Limit 
- Areas Outside of Order Limits 
- Features to be Removed
- Hedgerow to be Removed 
- H7.09 0.5 m

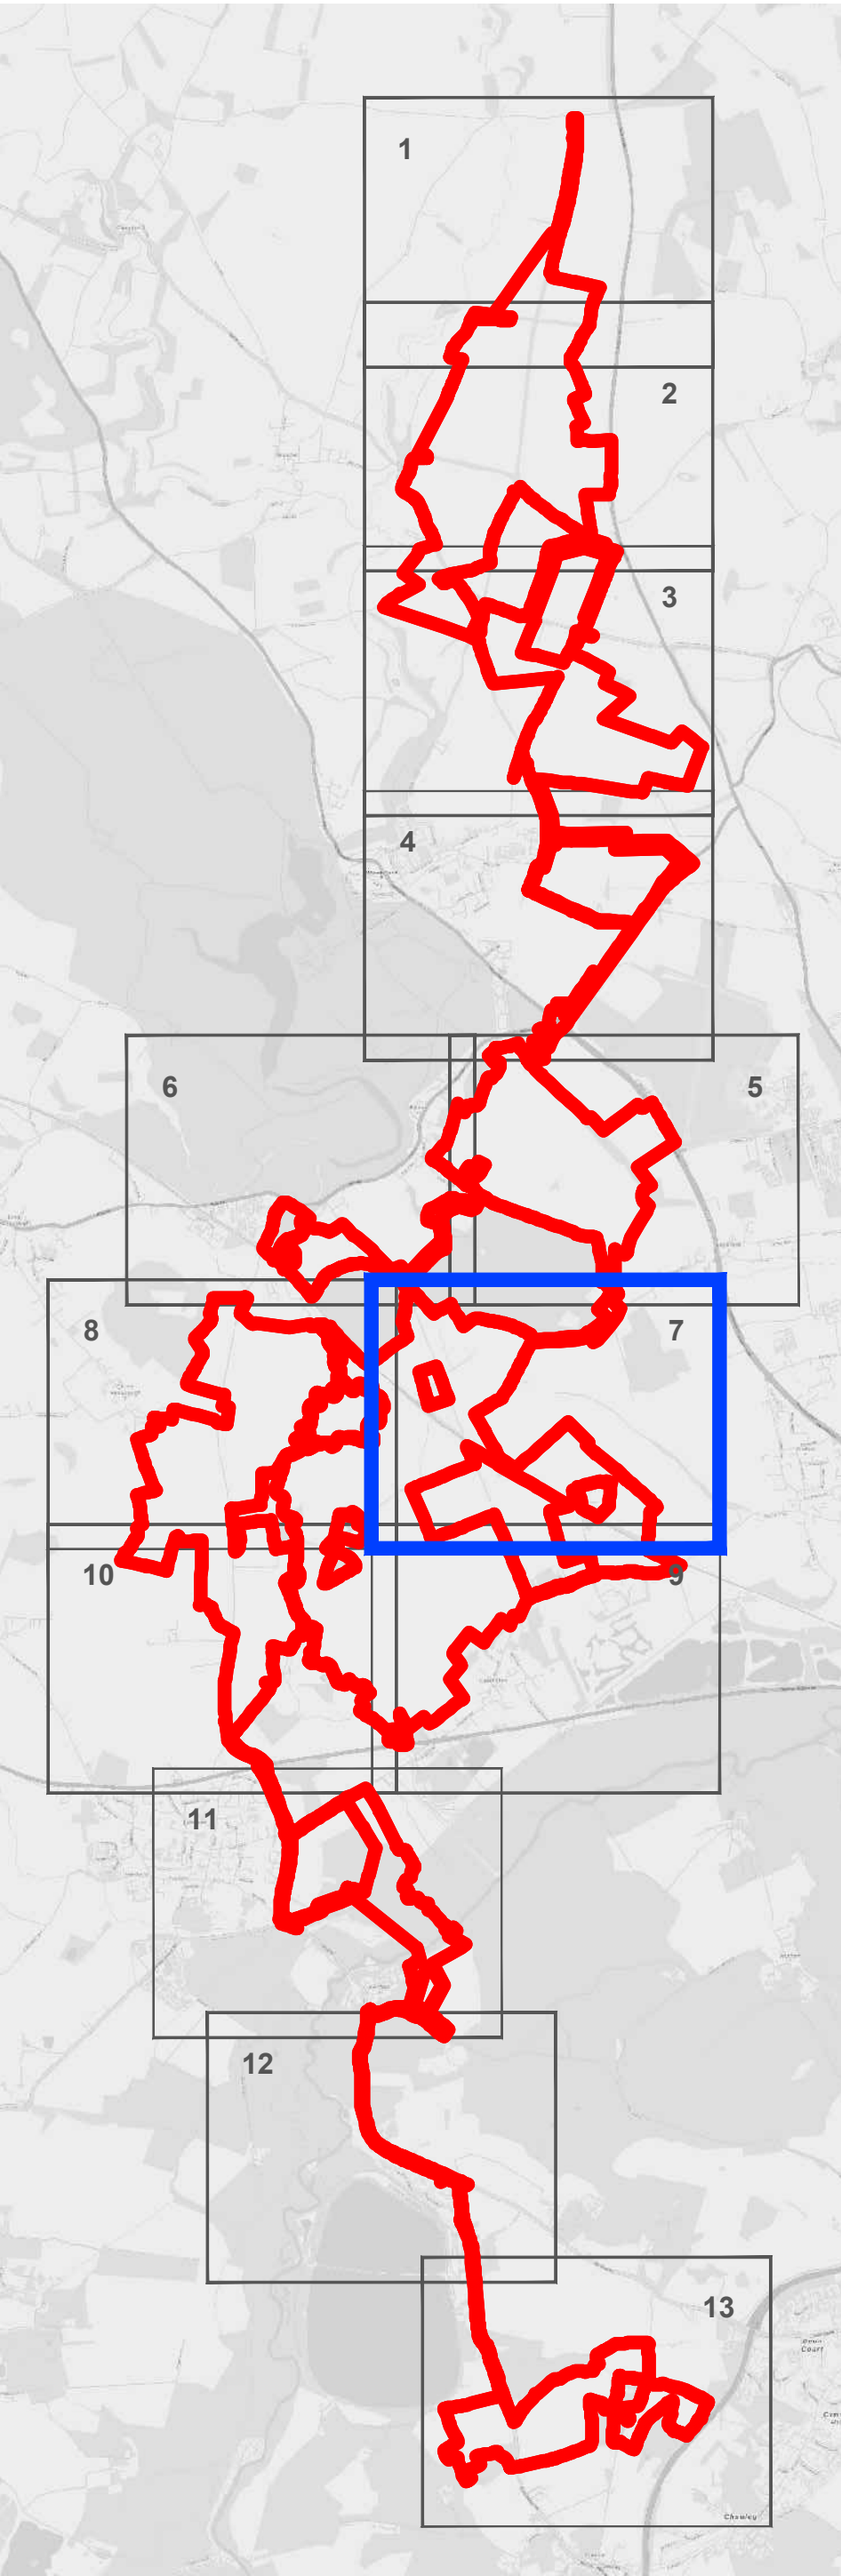

1. Area measurements for indicative purposes only.  
2. No dimensions are to be scaled from this drawing.  
3. All dimensions are to be checked on site.


1: Change Request 2					
A: Dead Line 3					
Project			Status		
Botley West Solar Farm			Final		
Id.		Changes	Date	Name	
				Edit	12.09.2025 M.Thom
				Check	12.09.2025 H.Trabelsi
1	Revised	12.09.2025	M.Thom	Drawing No	EN010147/APPY12.8.6 Rev.1
A	Created	22.07.2025	V.Guskova		

APFP Regulation: 5(2)(o)

Scale: 1:500 at A0

Title: Hedgerow Removal Plan  
Sheet 7\_Details Plan 4


0 15 30 Meters

 Photovoltaik Development Partners GmbH  
Kurfürstendamm 52  
10707 Berlin, Germany





Legend	
Order Limit	<div></div>
Areas Outside of Order Limits	<div></div>
Features to be Removed	
Hedgerow to be Removed	
H7.10	1.1 m
H7.11	5 m
H7.12	5 m
H7.13	5 m
H7.14	5 m

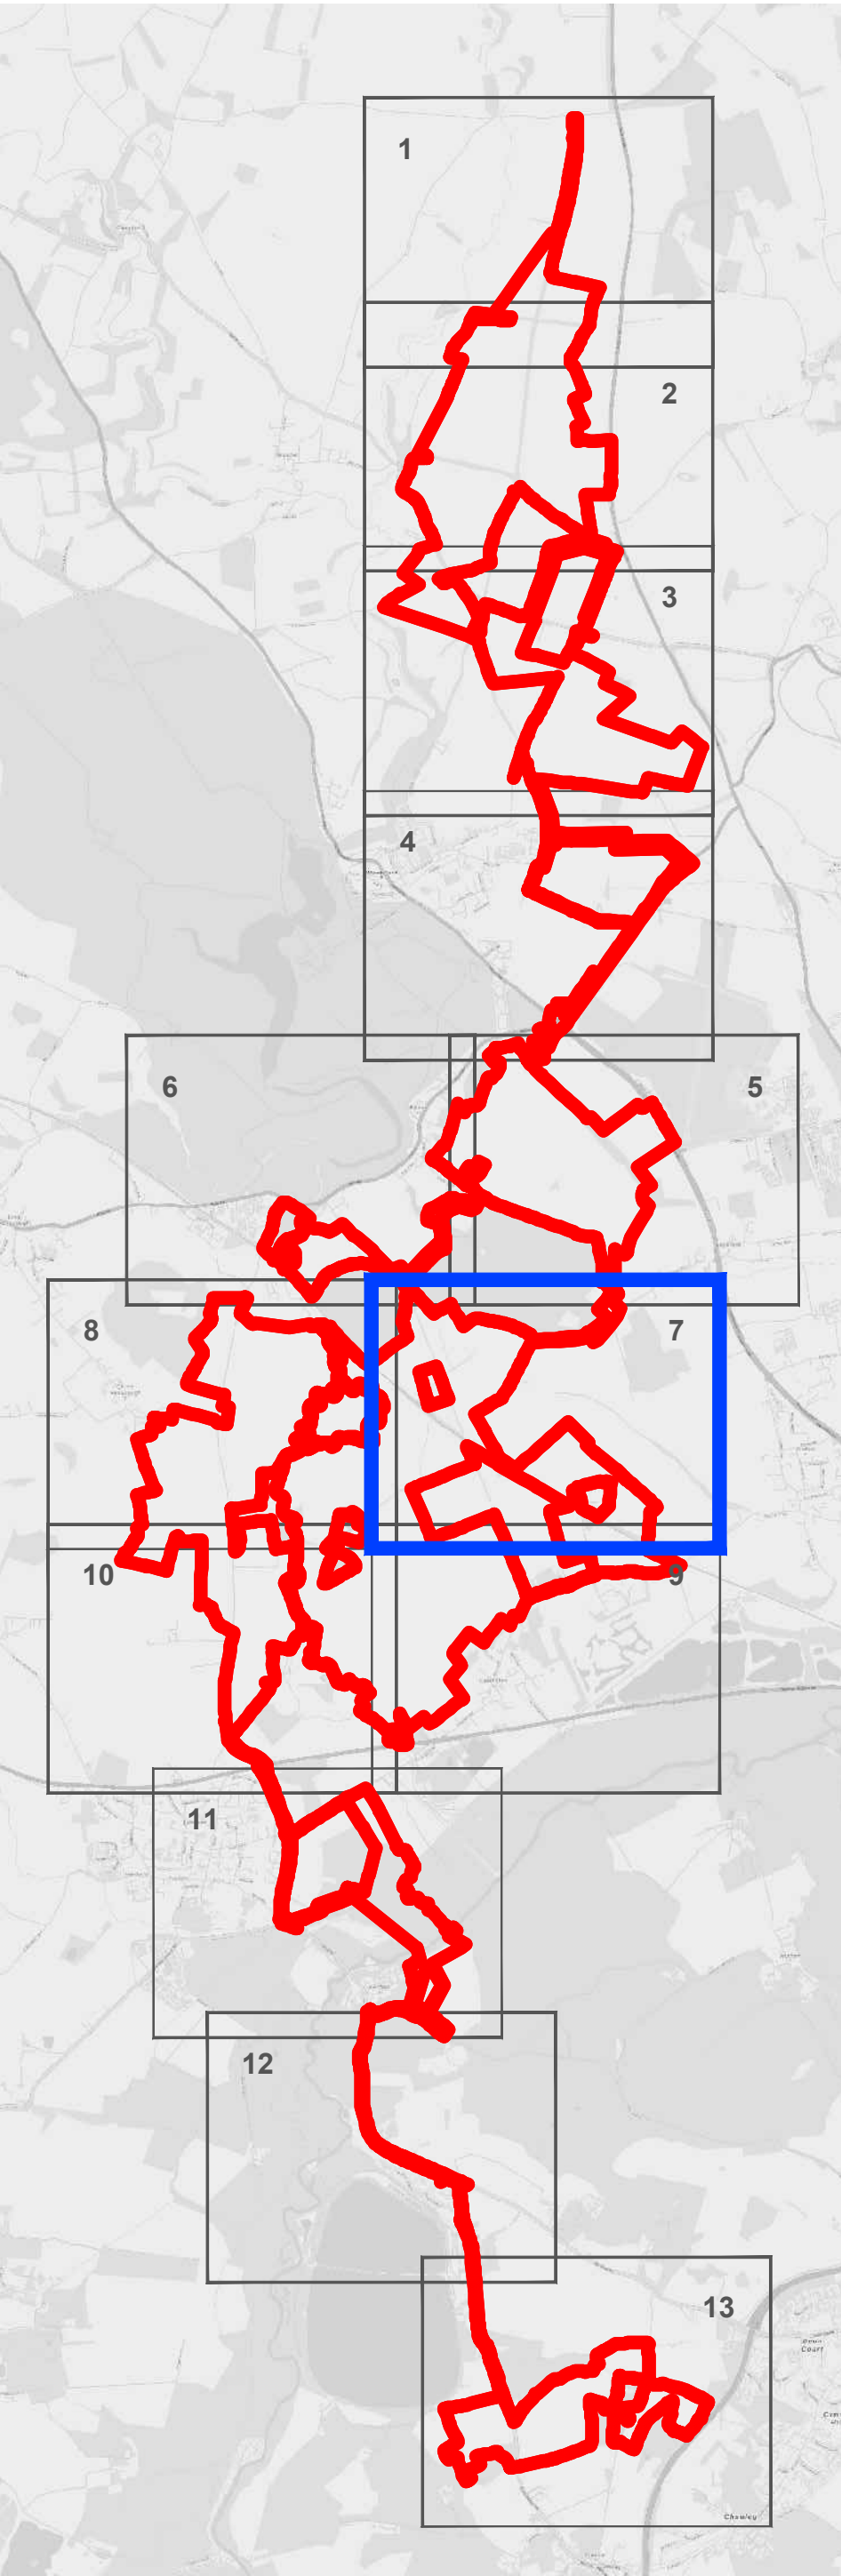


1. Area measurements for indicative purposes only.  
2. No dimensions are to be scaled from this drawing.  
3. All dimensions are to be checked on site.

1: Change Request 2					
A: Dead Line 3					
Project			Status		
Botley West Solar Farm			Final		
Id.		Changes	Date	Name	
				Edit	12.09.2025 M.Thom
				Check	12.09.2025 H.Trabelsi
1	Revised	12.09.2025	M.Thom	Drawing No	EN010147/APPY12.8.6 Rev.1
A	Created	22.07.2025	V.Guskova		

APFP Regulation: 5(2)(o)

Scale: 1:500 at A0

Title  
Hedgerow Removal Plan  
Sheet 7\_Details Plan 5

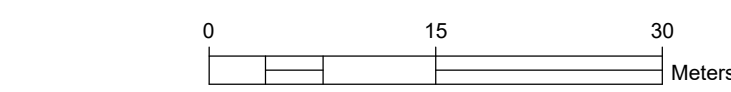

Photovoltaik Development Partners GmbH  
Kurfürstendamm 52  
10707 Berlin, Germany





Legend

Order Limit


Areas Outside of Order Limits

Features to be Removed

Hedgerow to be Removed

H7.15 0.5 m

H7.16 0.7 m

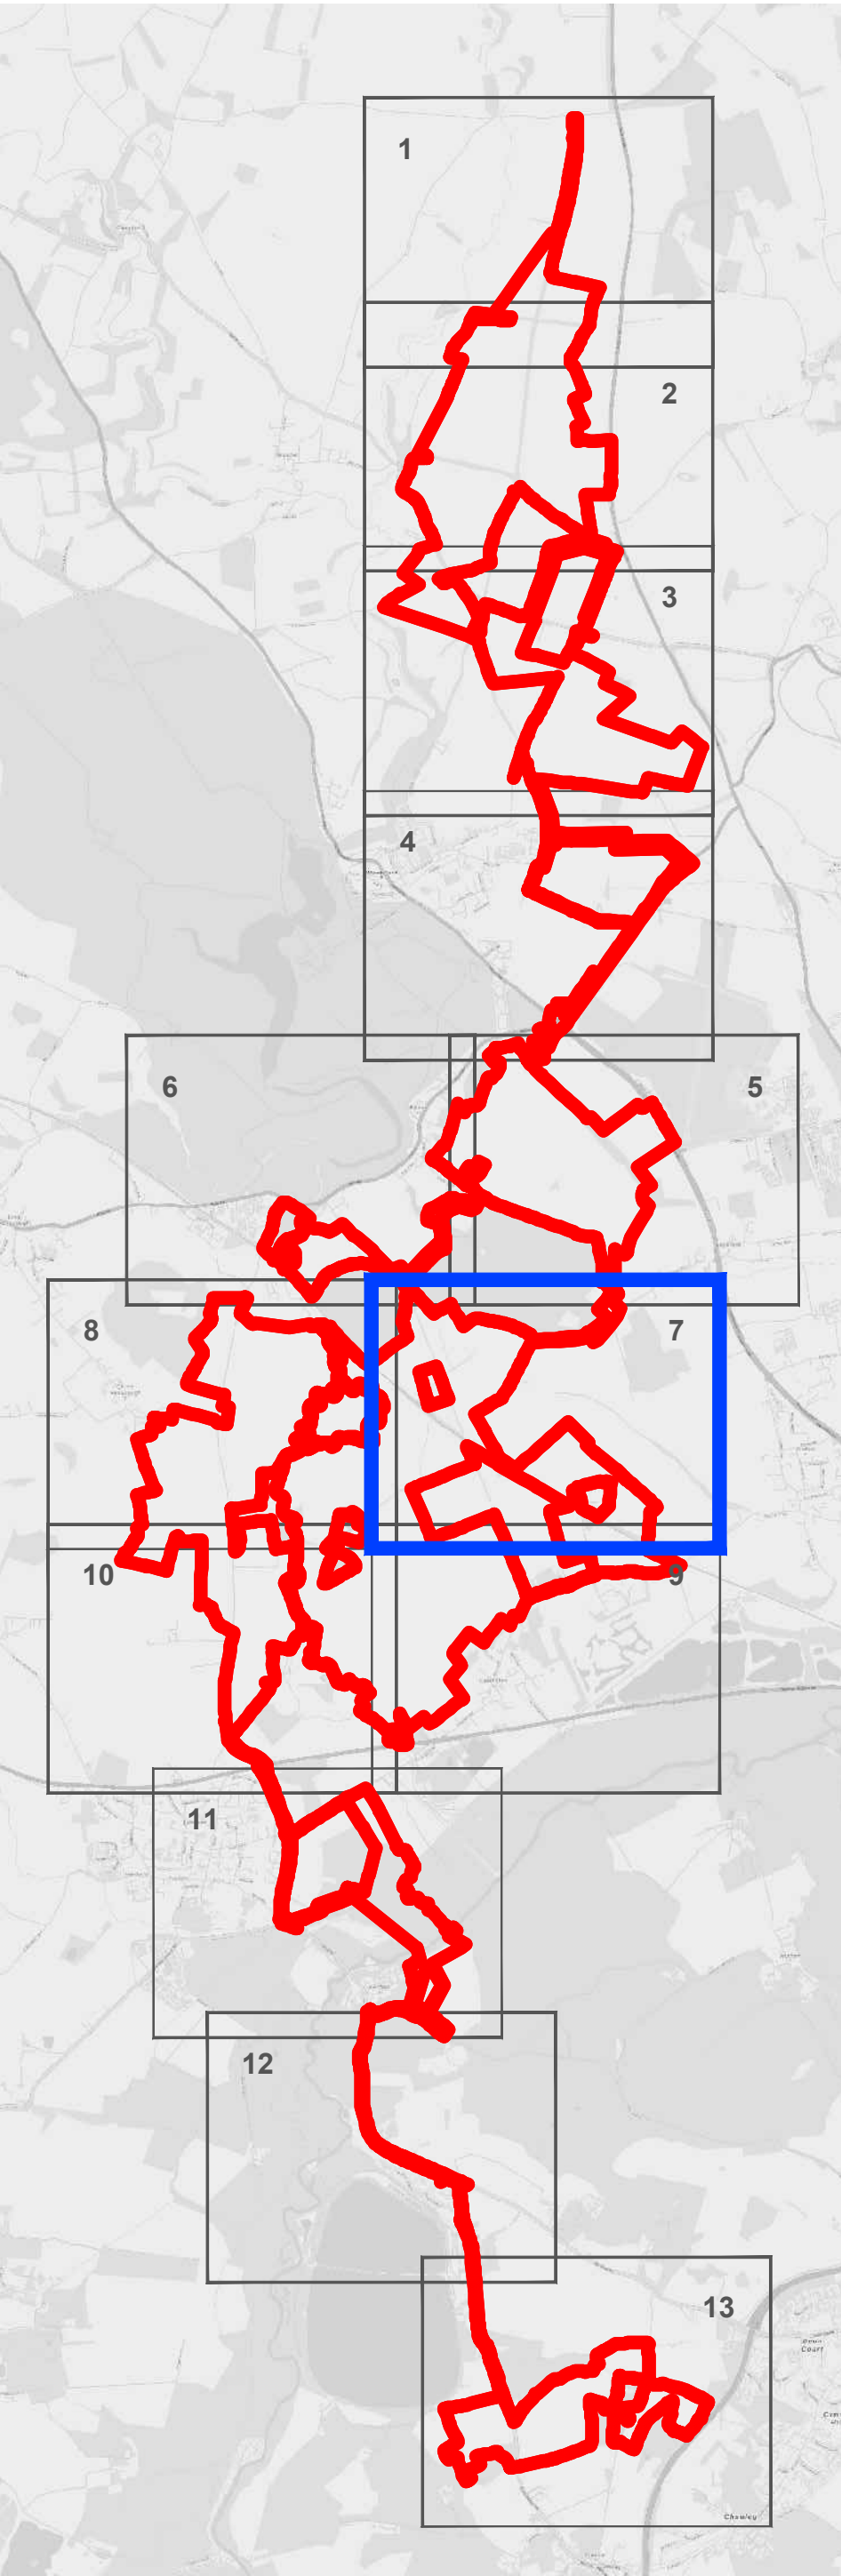

- 1. Area measurements for indicative purposes only.
- 2. No dimensions are to be scaled from this drawing.
- 3. All dimensions are to be checked on site.

1: Change Request 2					
A: Dead Line 3					
Project			Status		
Botley West Solar Farm			Final		
Id.	Changes	Date	Name	Date	Name
			Edit	12.09.2025	M.Thom
			Check	12.09.2025	H.Trabelsi
1	Revised	12.09.2025	M.Thom	Drawing No	EN010147/APPV12.8.6 Rev.1
A	Created	22.07.2025	V.Guskova		

APFP Regulation: 5(2)(o)

Scale: 1:500 at A0

Title

Hedgerow Removal Plan

Sheet 7\_Details Plan 6

0 15 30 Meters