




Legend

Proposed Infrastructure Elements

Order Limits

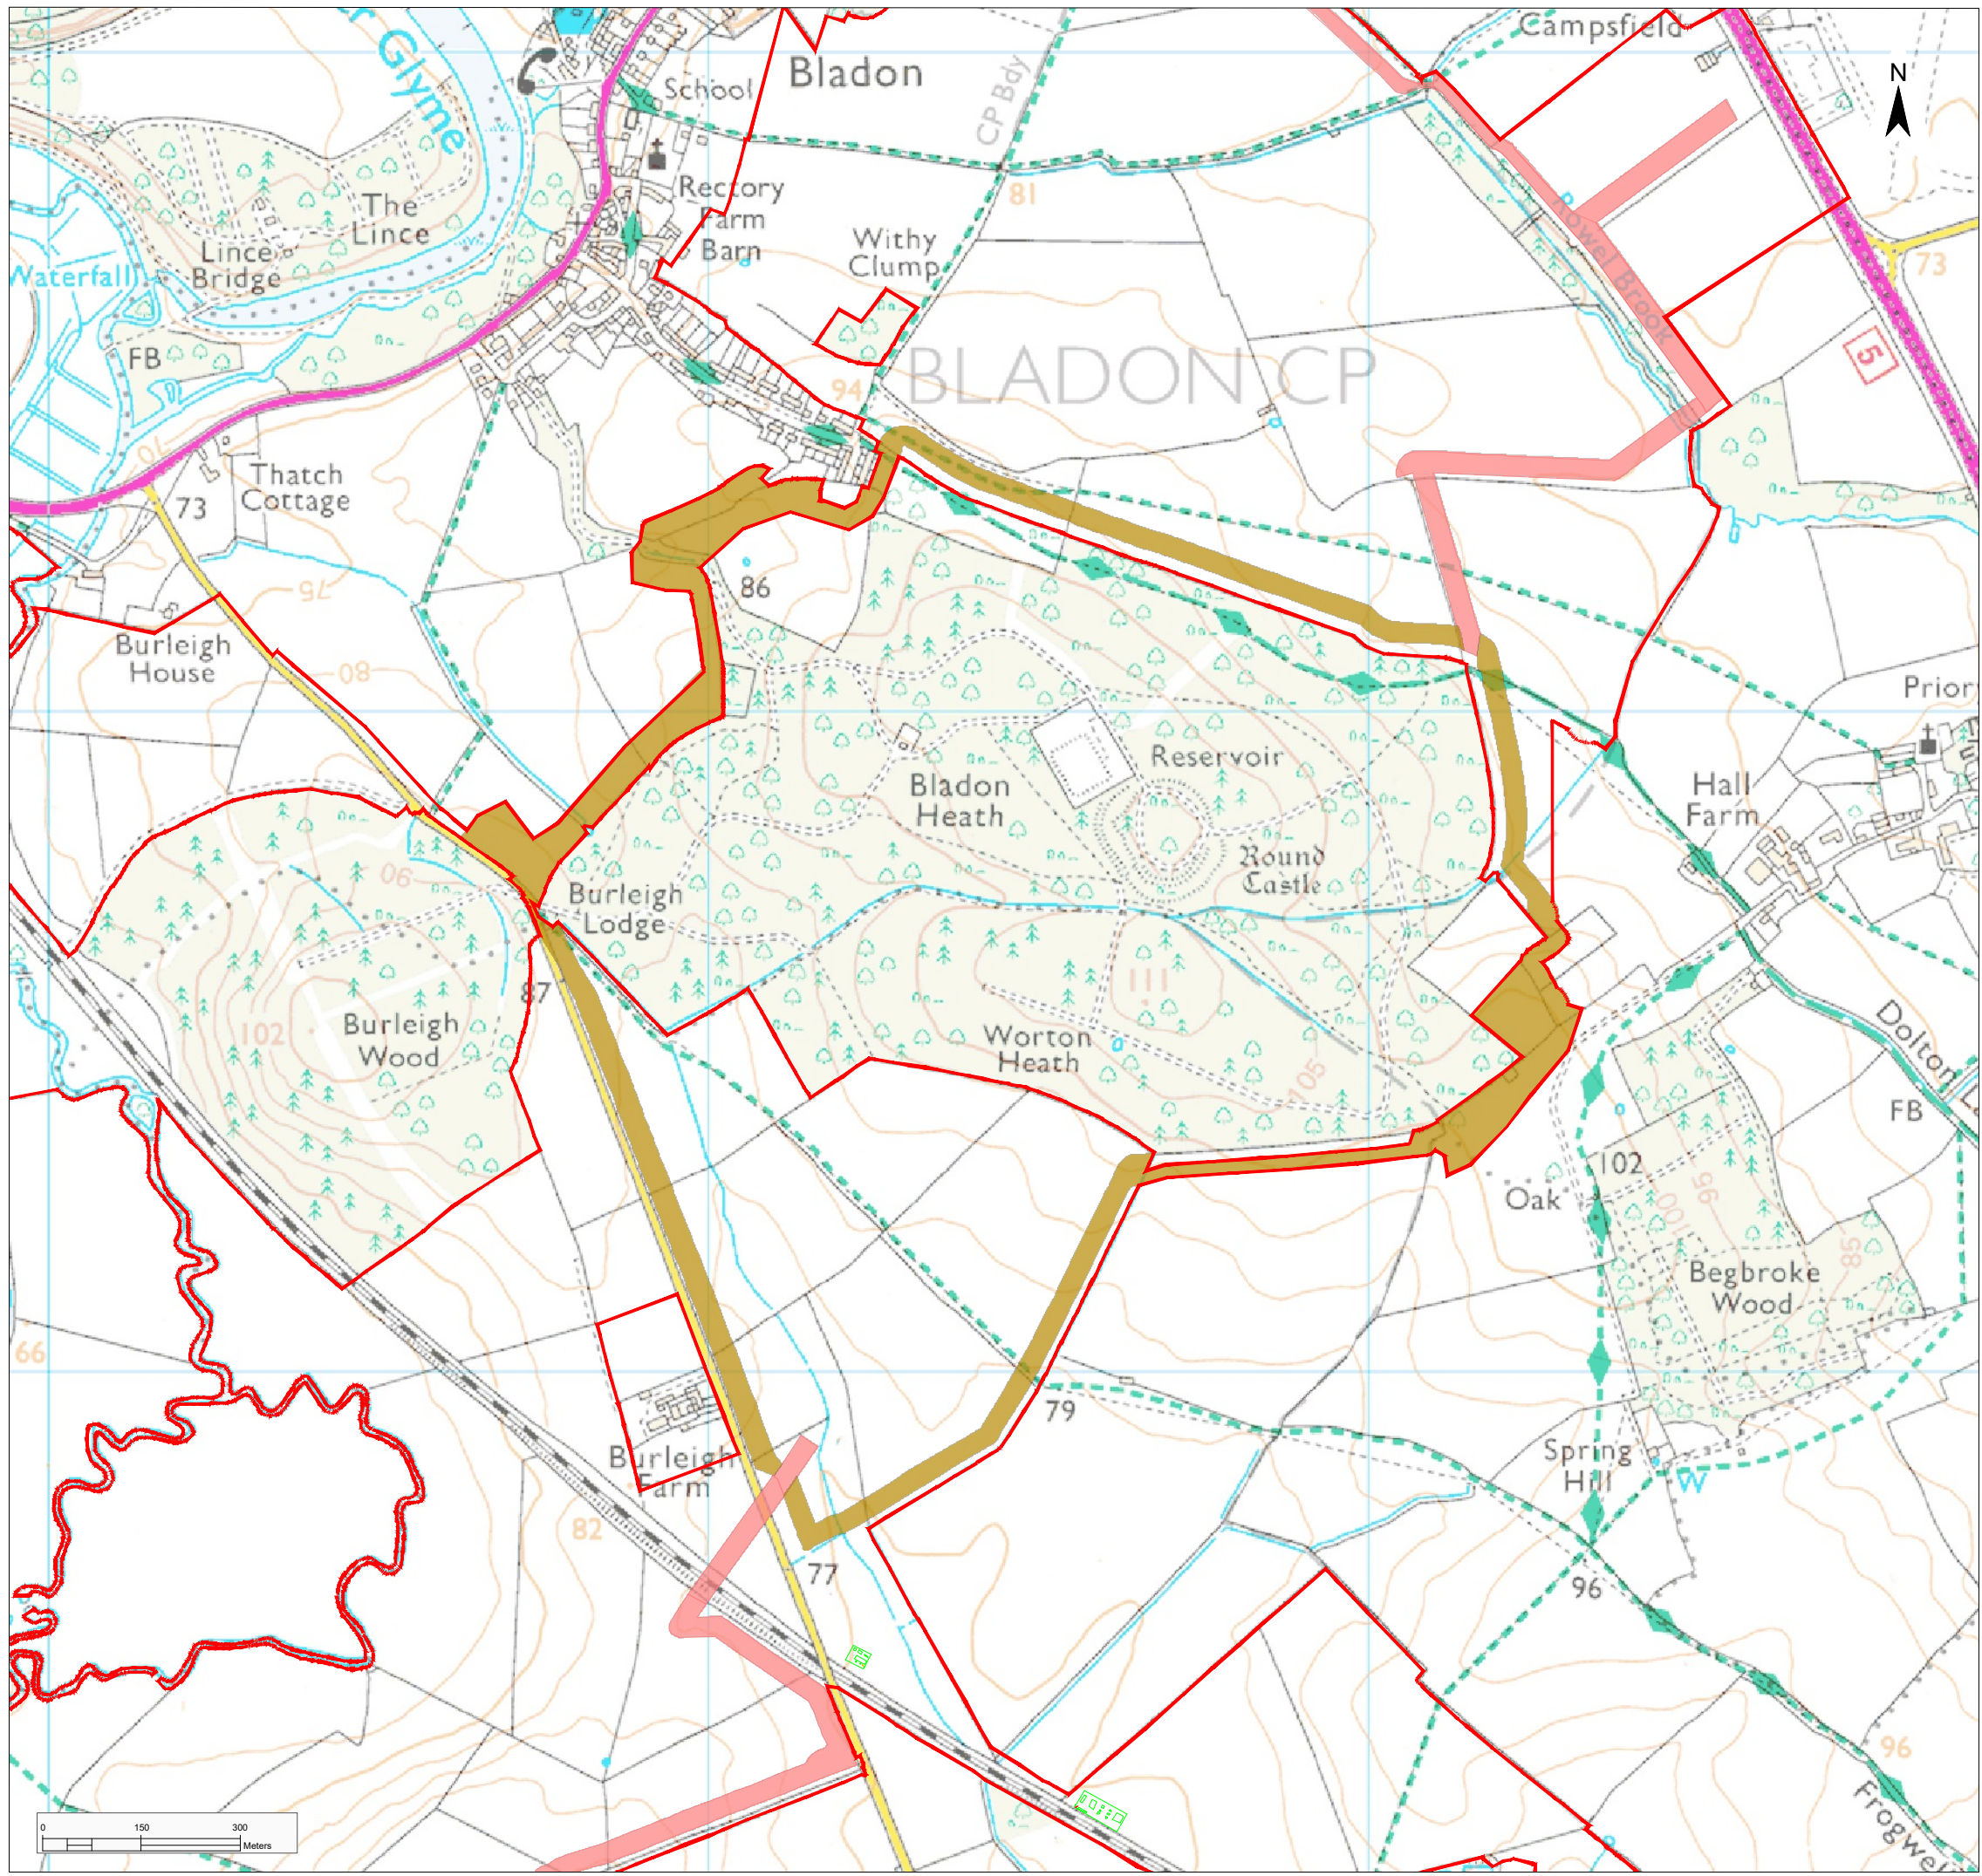

Cable Corridor



Cable Corridor Option



1: Change Request 2

A: DCO Submission

Project

Status

Botley West Solar Farm

Illustrative

Id. Changes Date Name

Edit Date Name

Check

12.09.2025 K. Lueken

1 Revised

12.09.2025 KL

A Created

01.11.2024 VG

Drawing No EN010147/APP/6.4 Rev 1


Scale: 1:10000 at A3

Title

Illustrative Masterplan
Figure 5.4
Cable Corridor Plan Overview -
Central Site on land east of Burleigh Wood and
around Bladon Heath



Photovolt Development Partners GmbH
Kurfürstendamm 52
10707 Berlin, Germany

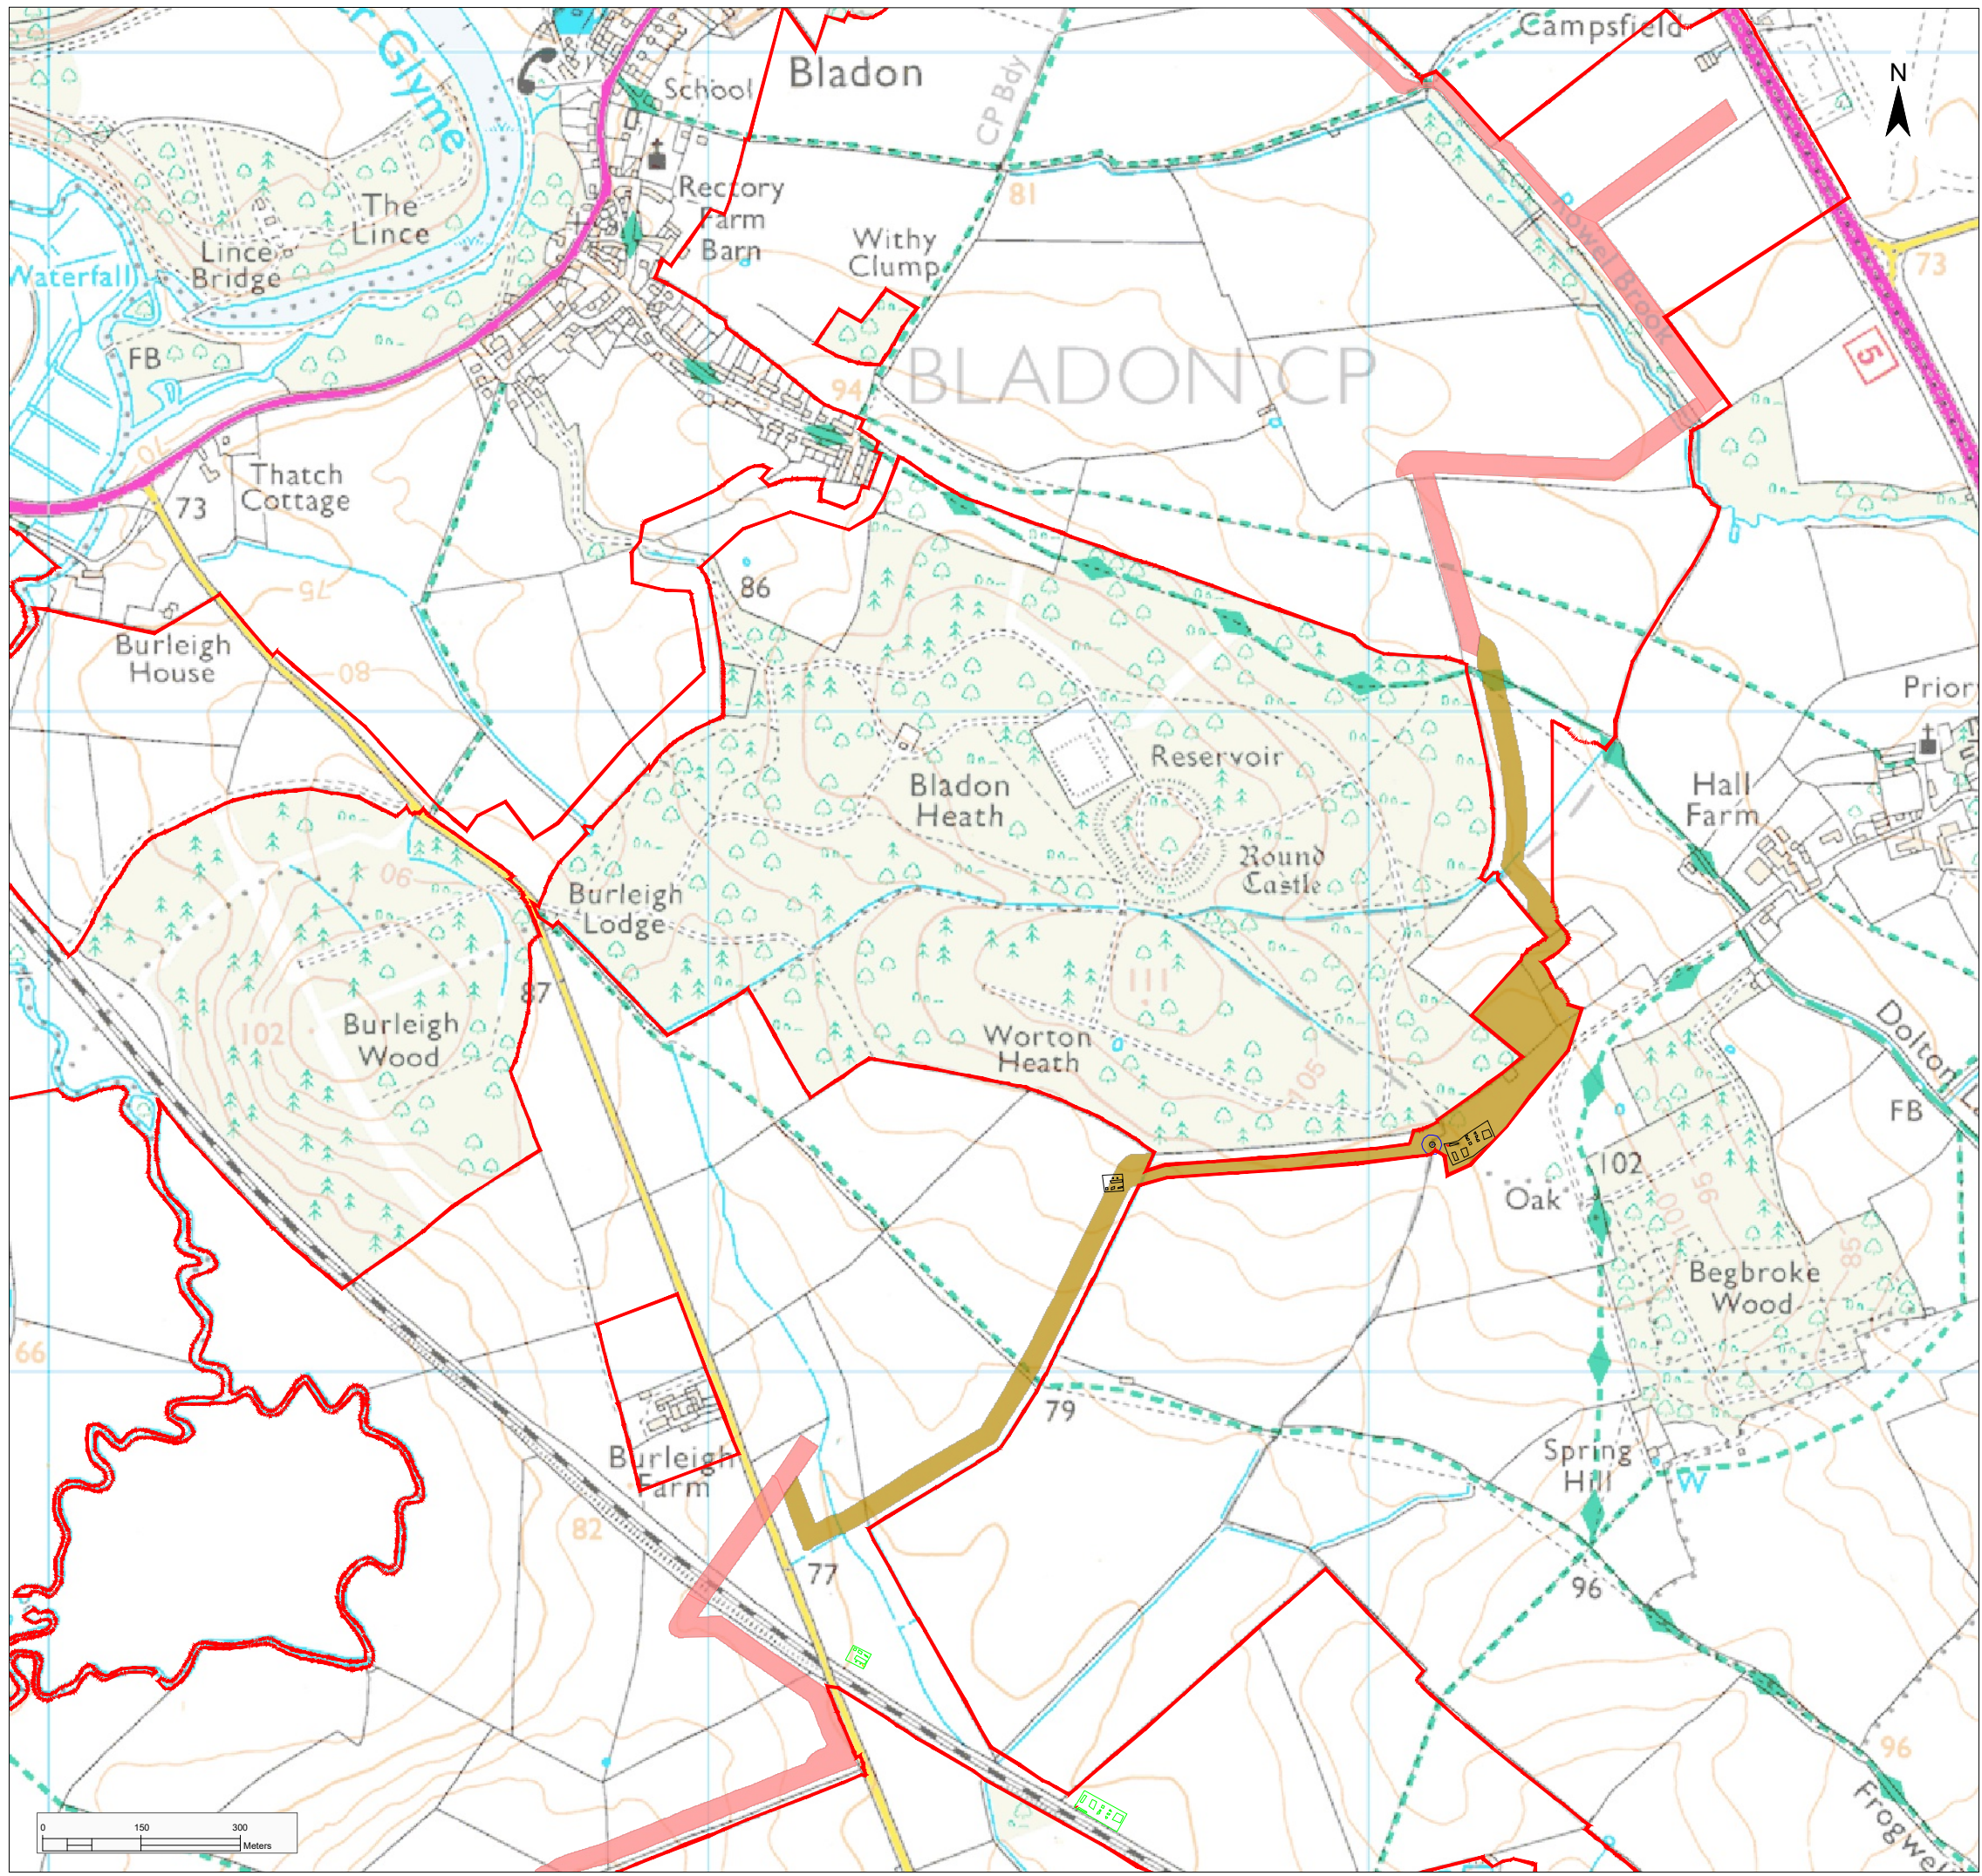

Legend

Proposed Infrastructure Elements

- Order Limits
- Cable Corridor
- Cable Corridor Option
- Indicative HDD Entry / Exit Pit
- Veteran Tree
- Veteran Tree Buffer

1: Change Request 2

A: DCO Submission

Project				Status		
Botley West Solar Farm				Illustrative		

Id.	Changes	Date	Name		Date	Name
				Edit	12.09.2025	K. Lueken
				Check	12.09.2025	H. Trabelsi
1	Revised	12.09.2025	KL	Drawing No	EN010147/APP/6.4 Rev 1	
A	Created	01.11.2024	VG			


Scale: 1:10000 at A3

Title

Illustrative Masterplan
Figure 5.4B: Cable Corridor Option B



Photovoltaic Development Partners GmbH
Kurfürstendamm 52
10707 Berlin, Germany

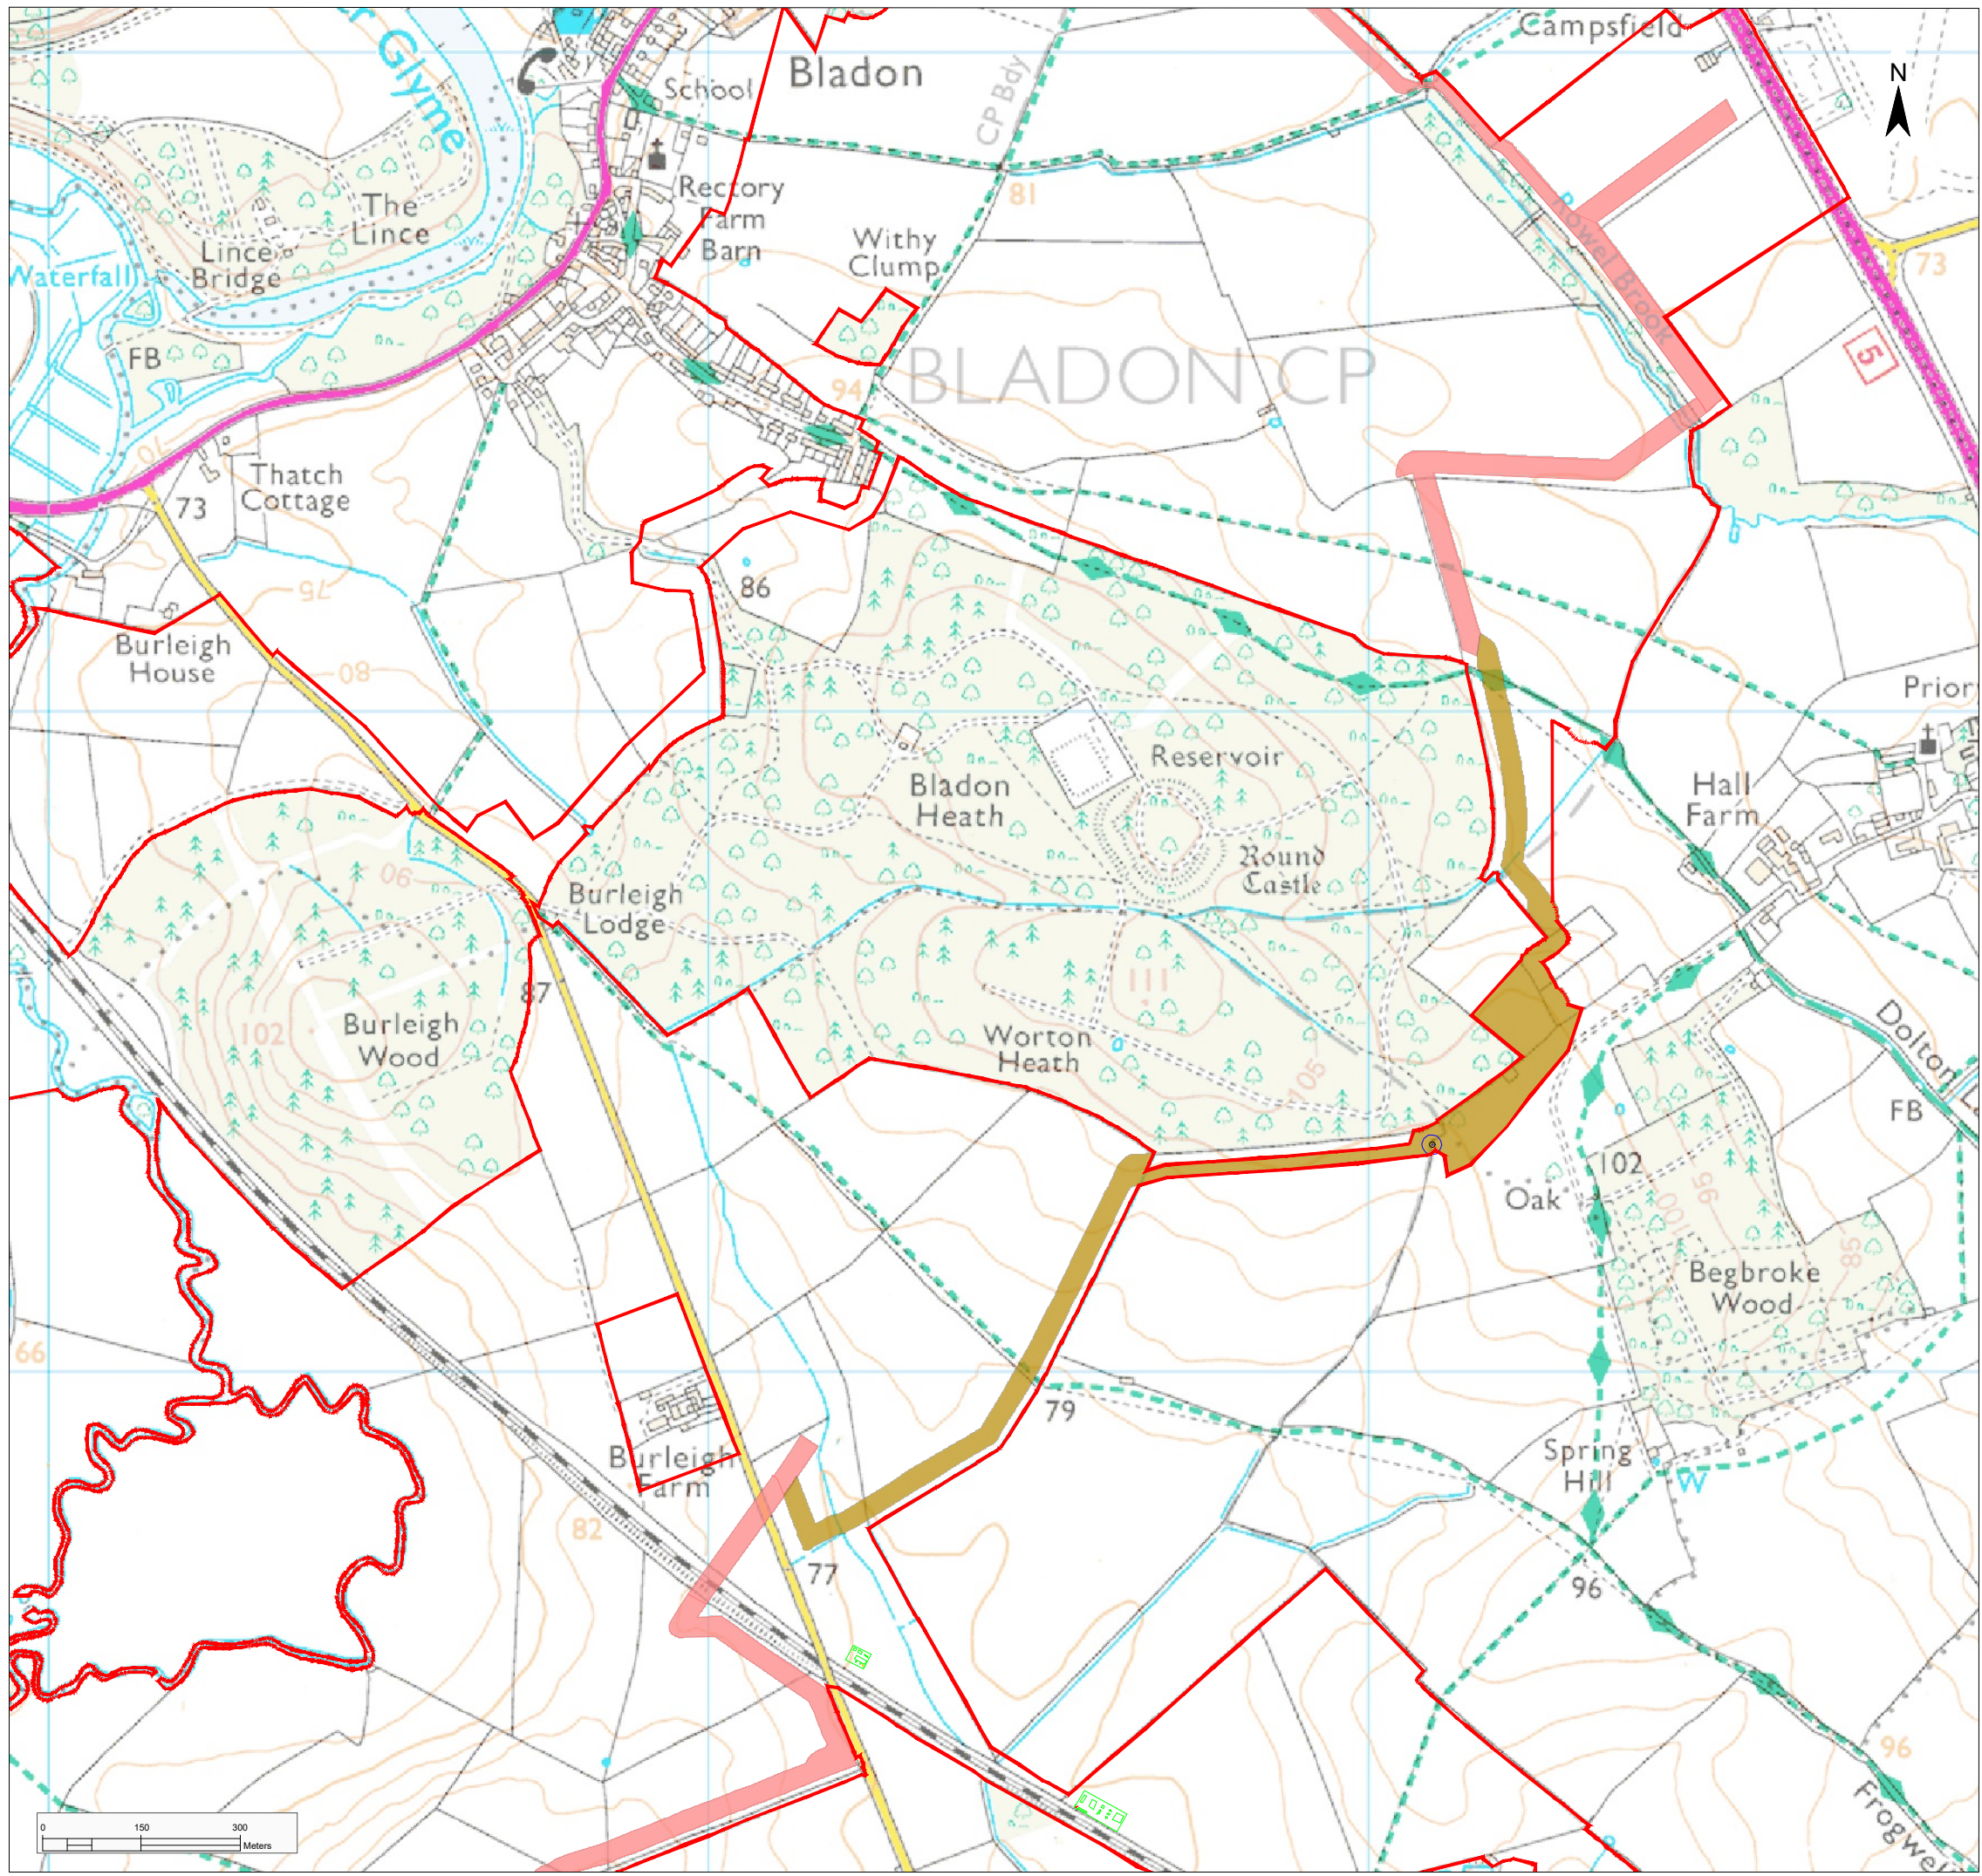

Legend

Proposed Infrastructure Elements

- Order Limits
- Cable Corridor
- Cable Corridor Option
- Veteran Tree
- Veteran Tree Buffer

1: Change Request 2

A: DCO Submission

Project				Status		
Botley West Solar Farm				Illustrative		

Id.	Changes	Date	Name		Date	Name
				Edit	12.09.2025	K. Lueken
				Check	12.09.2025	H. Trabelsi
1	Revised	12.09.2025	KL	Drawing No	EN010147/APP/6.4 Rev 1	
A	Created	01.11.2024	VG			

Scale: 1:10000 at A3

Title

Illustrative Masterplan
Figure 5.4C: Cable Corridor Option C



Photovoltaic Development Partners GmbH
Kurfürstendamm 52
10707 Berlin, Germany