


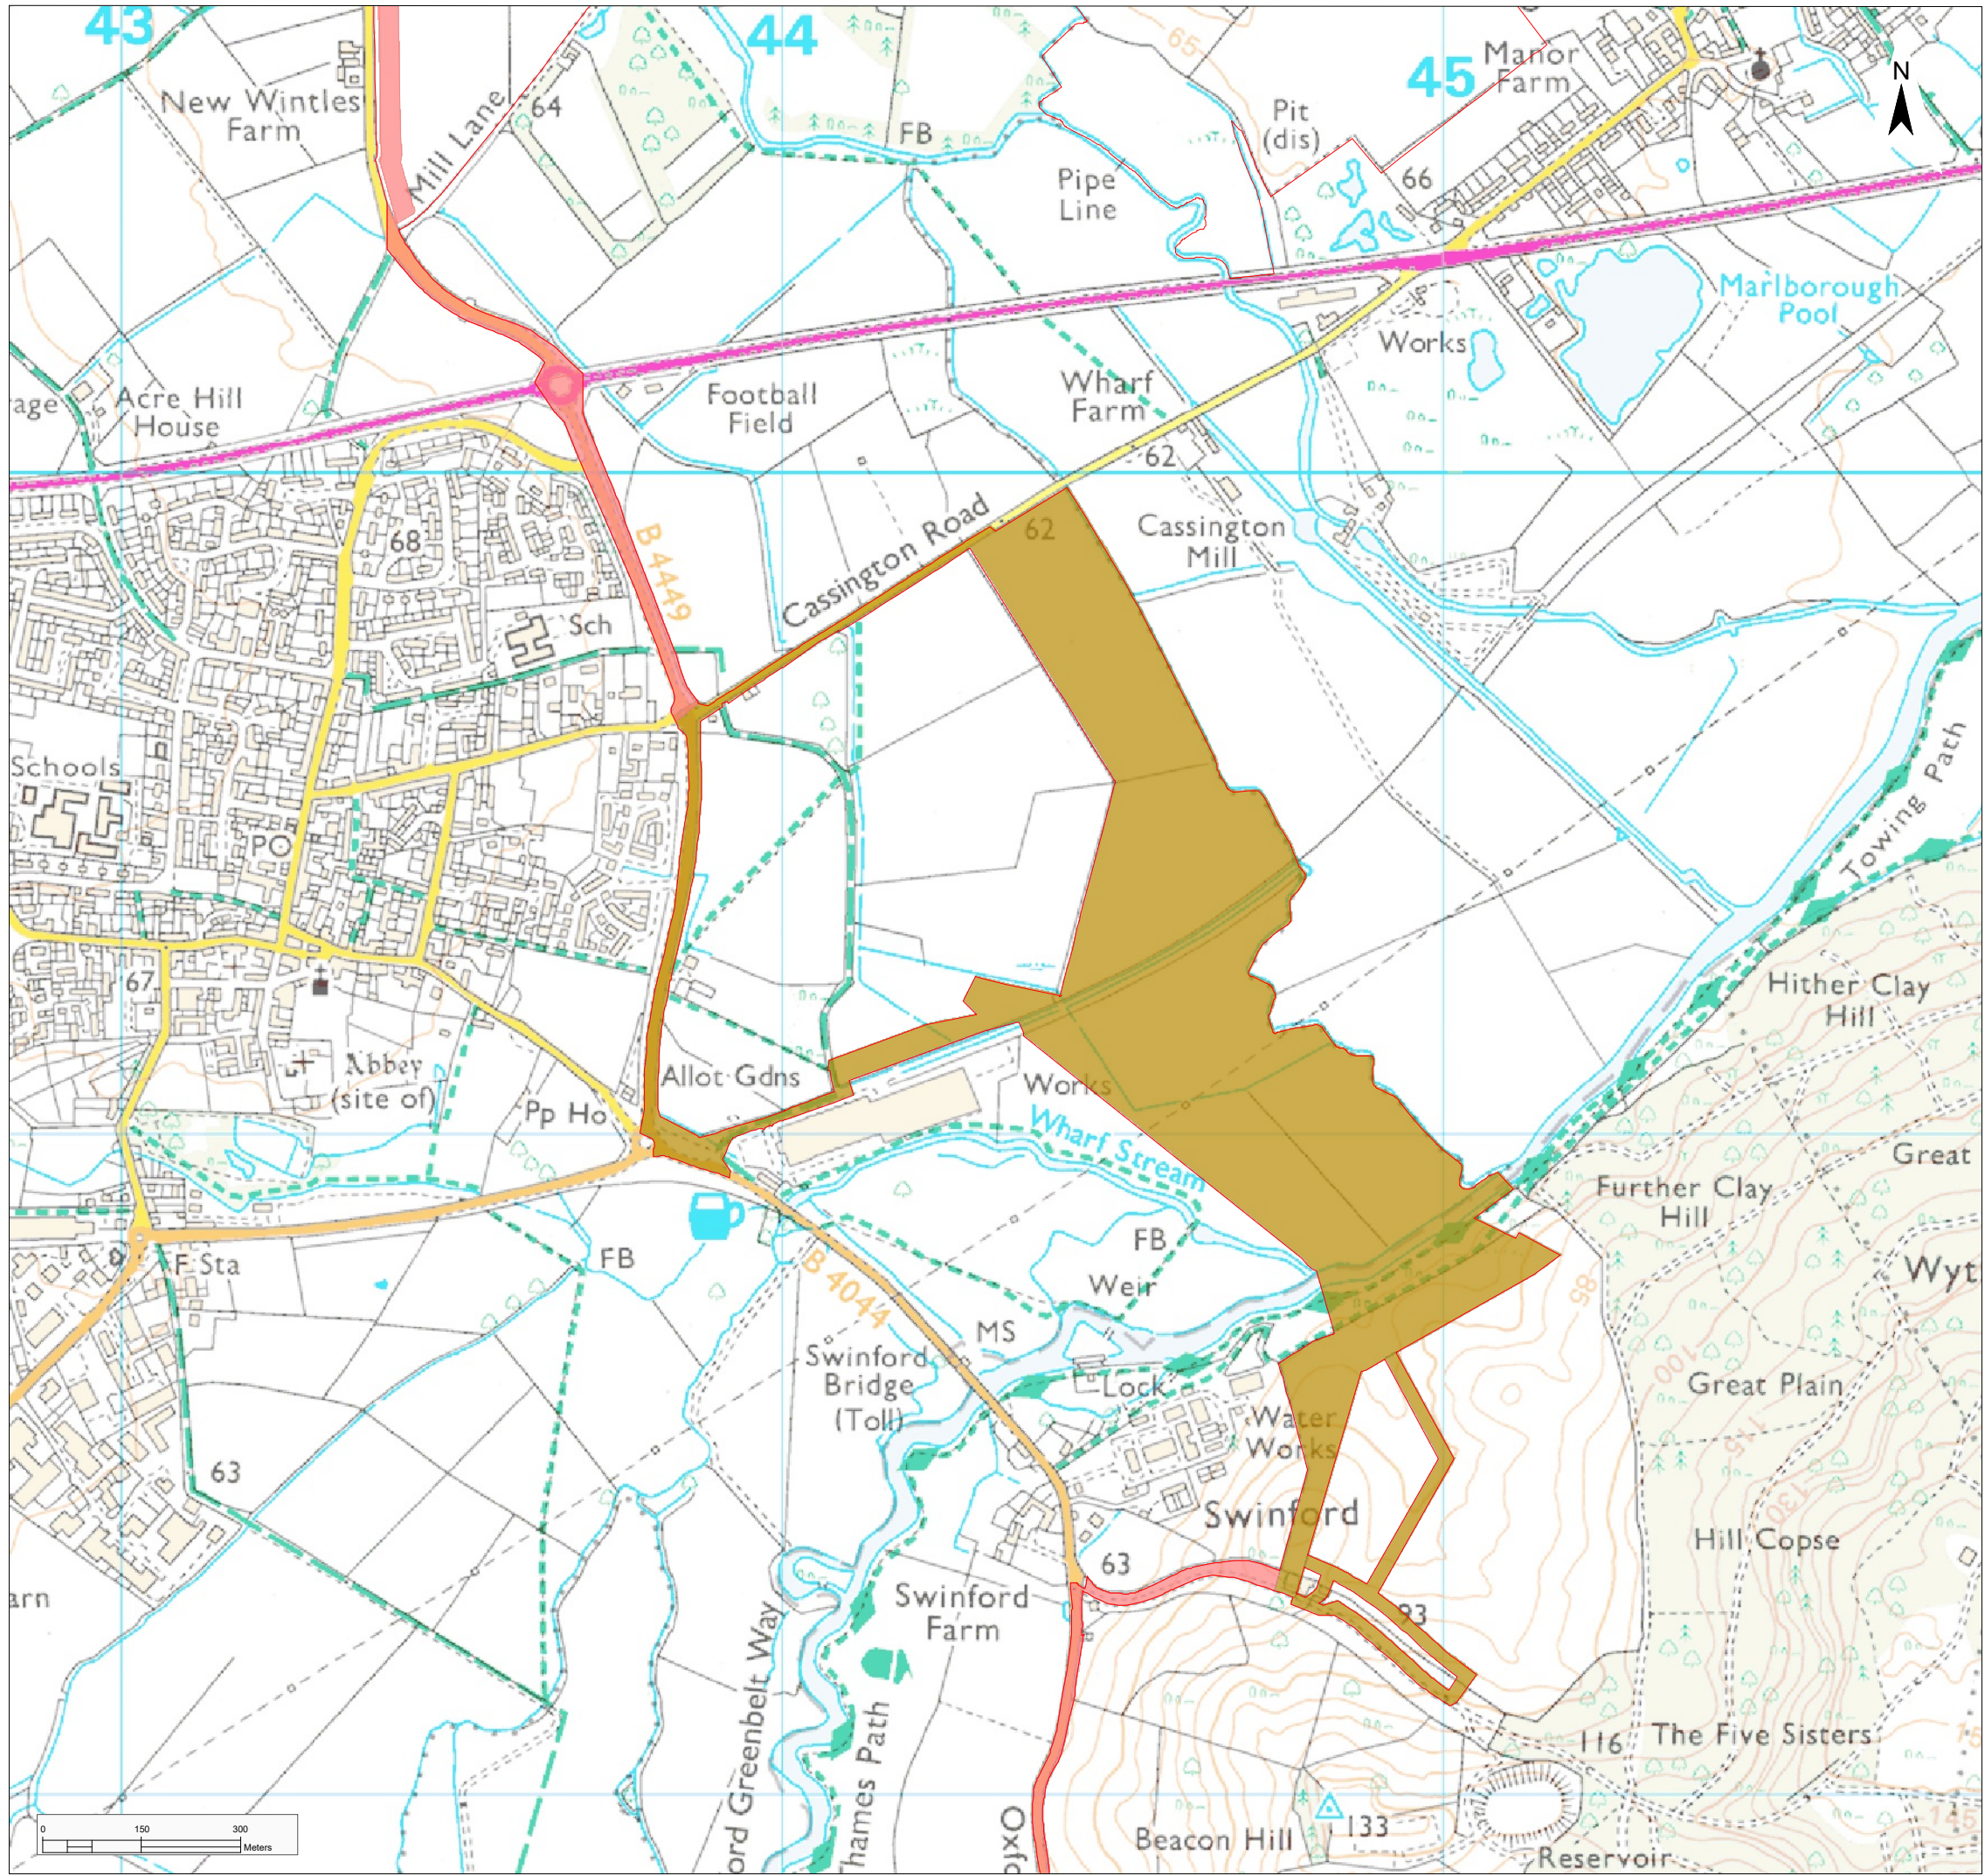

Legend


Proposed Infrastructure Elements

Order Limits 

Cable Corridor 

Cable Corridor Option 

1: Change Request 2						
A: DCO Submission						
Project				Status		
Botley West Solar Farm				Illustrative		
Id.	Changes	Date	Name		Date	Name
				Edit	12.09.2025	K. Lueken
				Check	12.09.2025	H. Trabelsi
1	Revised	12.09.2025	KL	Drawing No	EN010147/APP/6.4 Rev 1	
A	Created	01.11.2024	VG			
Scale: 1:10000 at A3						
Title						
Illustrative Masterplan						
Figure 5.5						
Cable Corridor Plan Overview –						
Land between the Central and Southern Sites east						
and south of Eynsham around the Swinford Bridge						
 Photovolt Development Partners GmbH Kurfürstendamm 52 10707 Berlin, Germany						

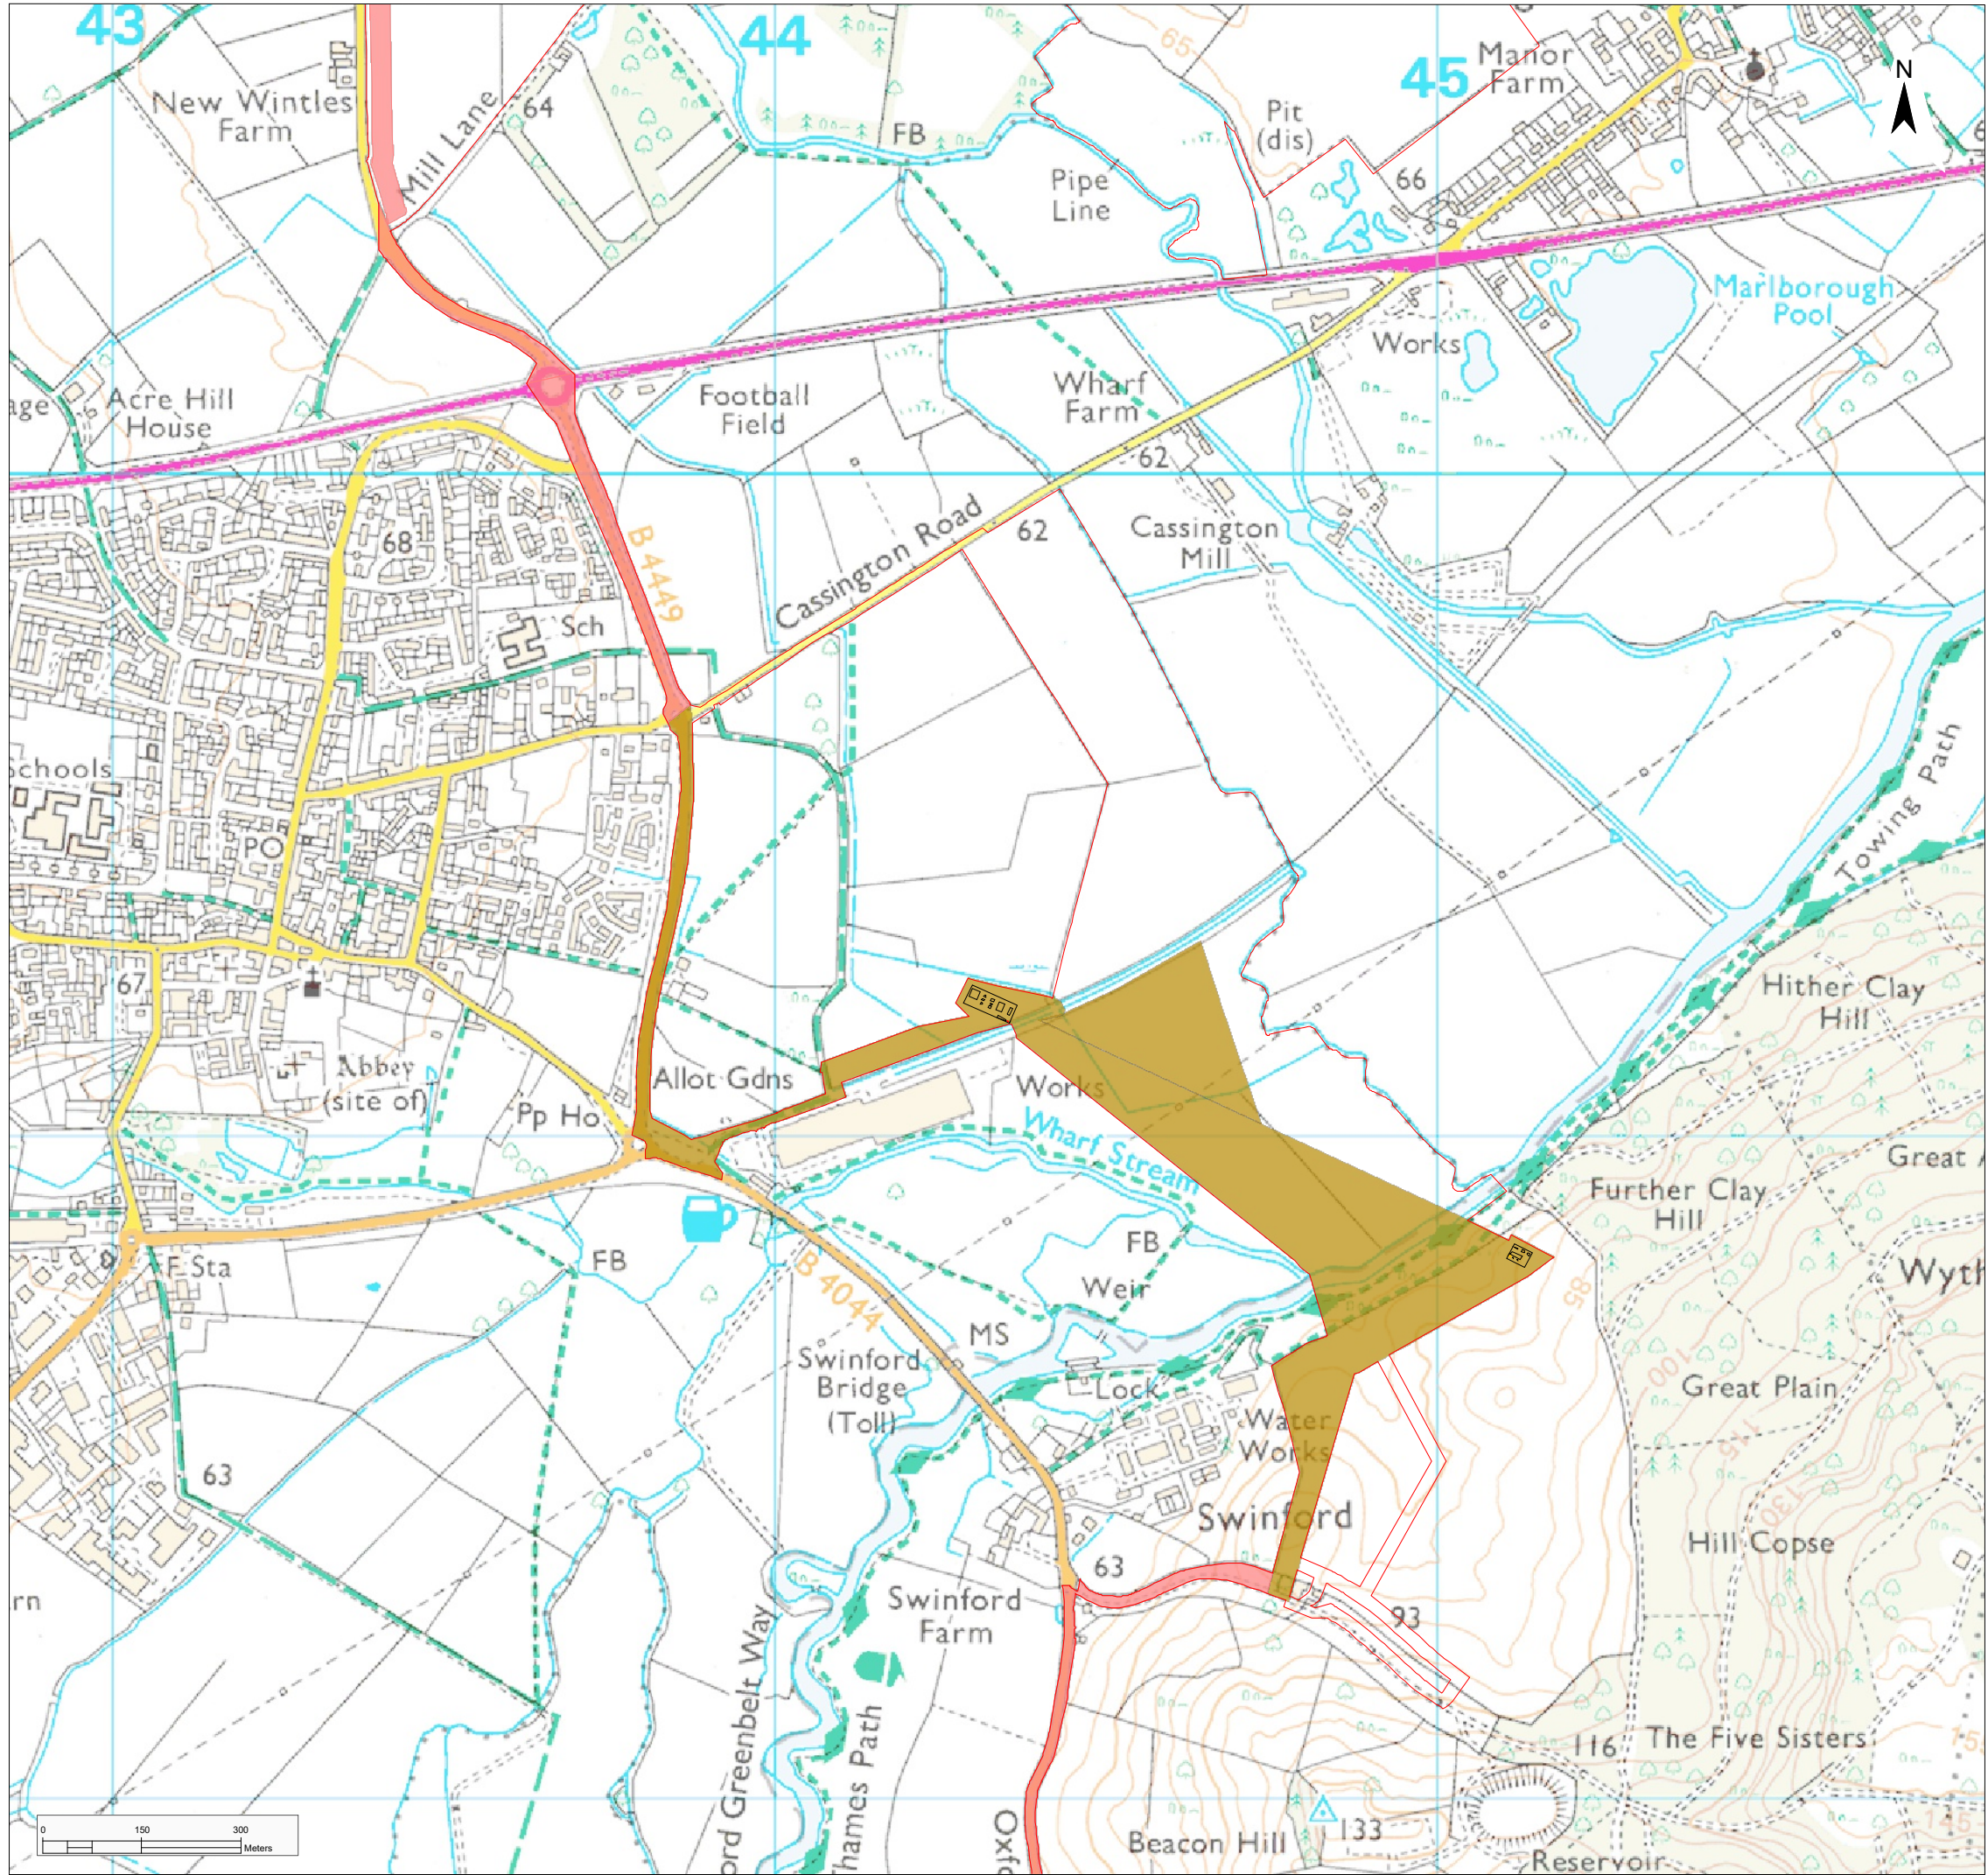

Legend

Proposed Infrastructure Elements

Order Limits

Cable Corridor

Cable Corridor Option

Indicative HDD Entry / Exit Pit


1: Change Request 2			
A: DCO Submission			
Project			Status
Botley West Solar Farm			Illustrative
Id.	Changes	Date	Name
			Edit
			Check
1	Revised	12.09.2025	KL
A	Created	01.11.2024	VG

Scale: 1:10000 at A3

Title

Illustrative Masterplan
Figure 5.5A: Cable Corridor Option A

Photovoltaic Development Partners GmbH
Kurfürstendamm 52
10707 Berlin, Germany

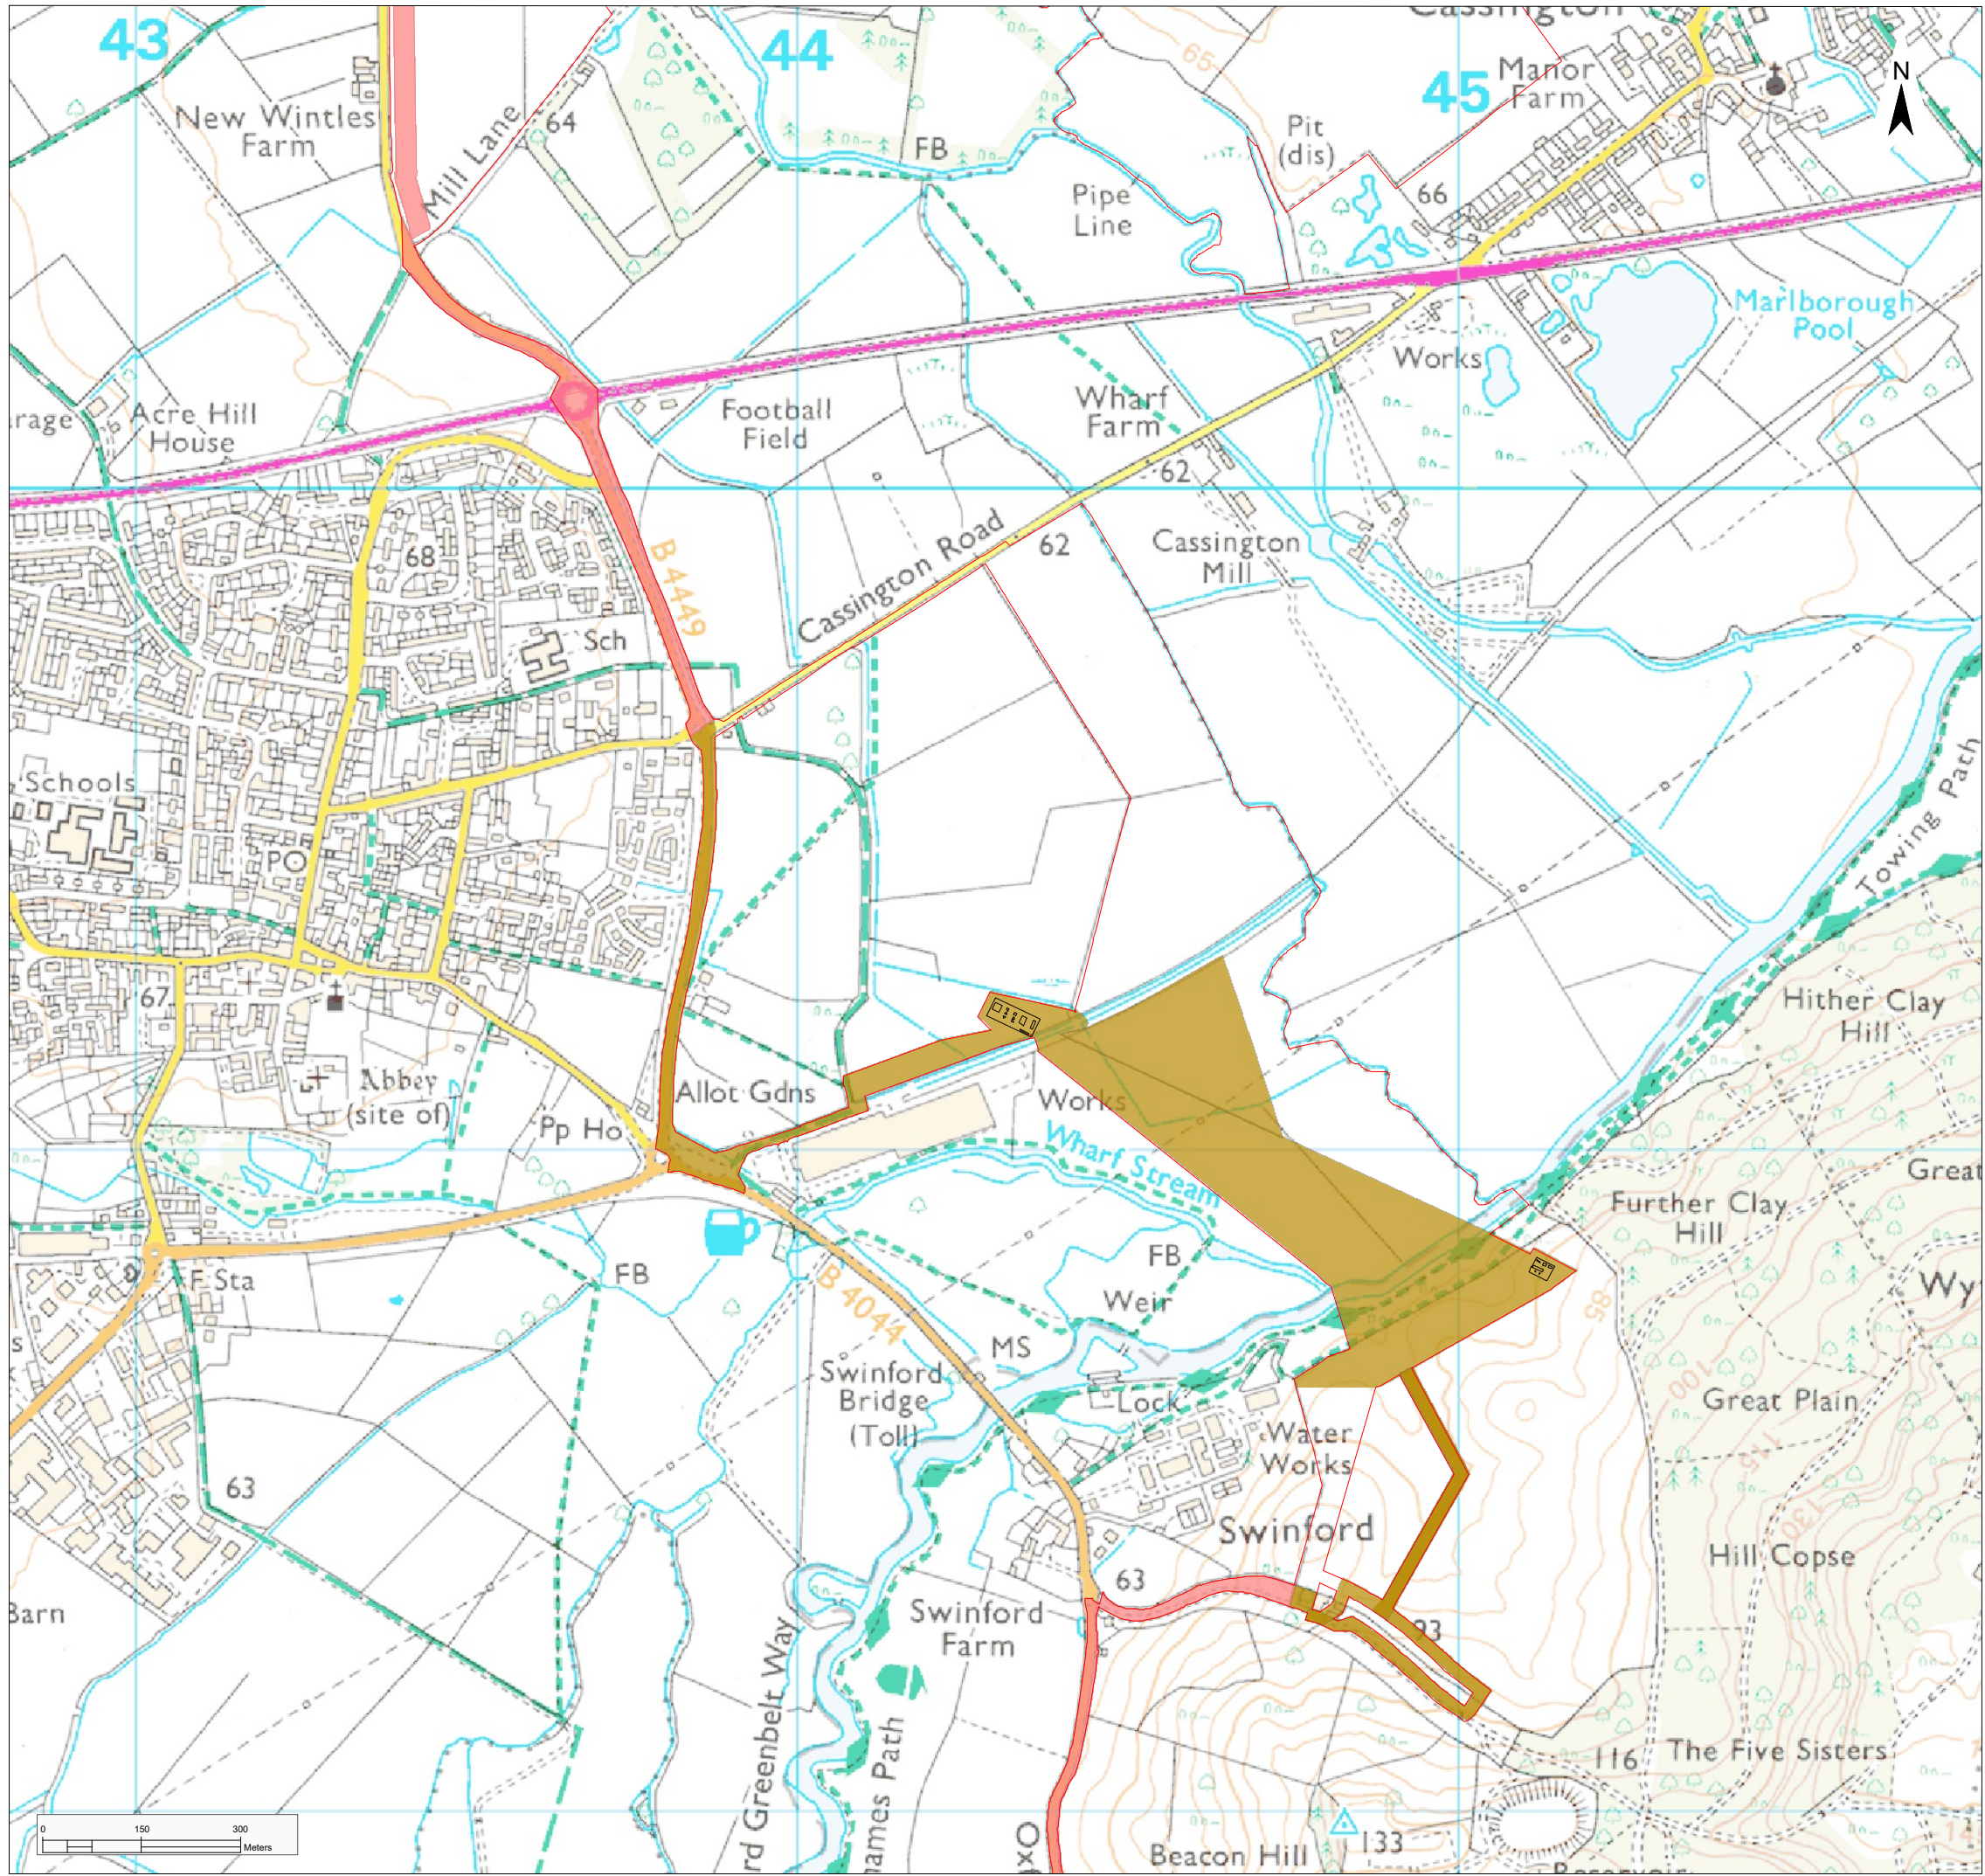

Legend

Proposed Infrastructure Elements

Order Limits 

Cable Corridor 

Cable Corridor Option 

Indicative HDD Entry / Exit Pit 

1: Change Request 2

A: DCO Submission

Project				Status		
Botley West Solar Farm				Illustrative		
Id.	Changes	Date	Name		Date	Name
				Edit	12.09.2025	K. Lueken
				Check	12.09.2025	H. Trabelsi
1	Revised	12.09.2025	KL	Drawing No	EN010147/APP/6.4 Rev 1	
A	Created	01.11.2024	VG			


Scale: 1:10000 at A3

Title

Illustrative Masterplan
Figure 5.5B: Cable Corridor Option B



Photovolt Development Partners GmbH
Kurfürstendamm 52
10707 Berlin, Germany

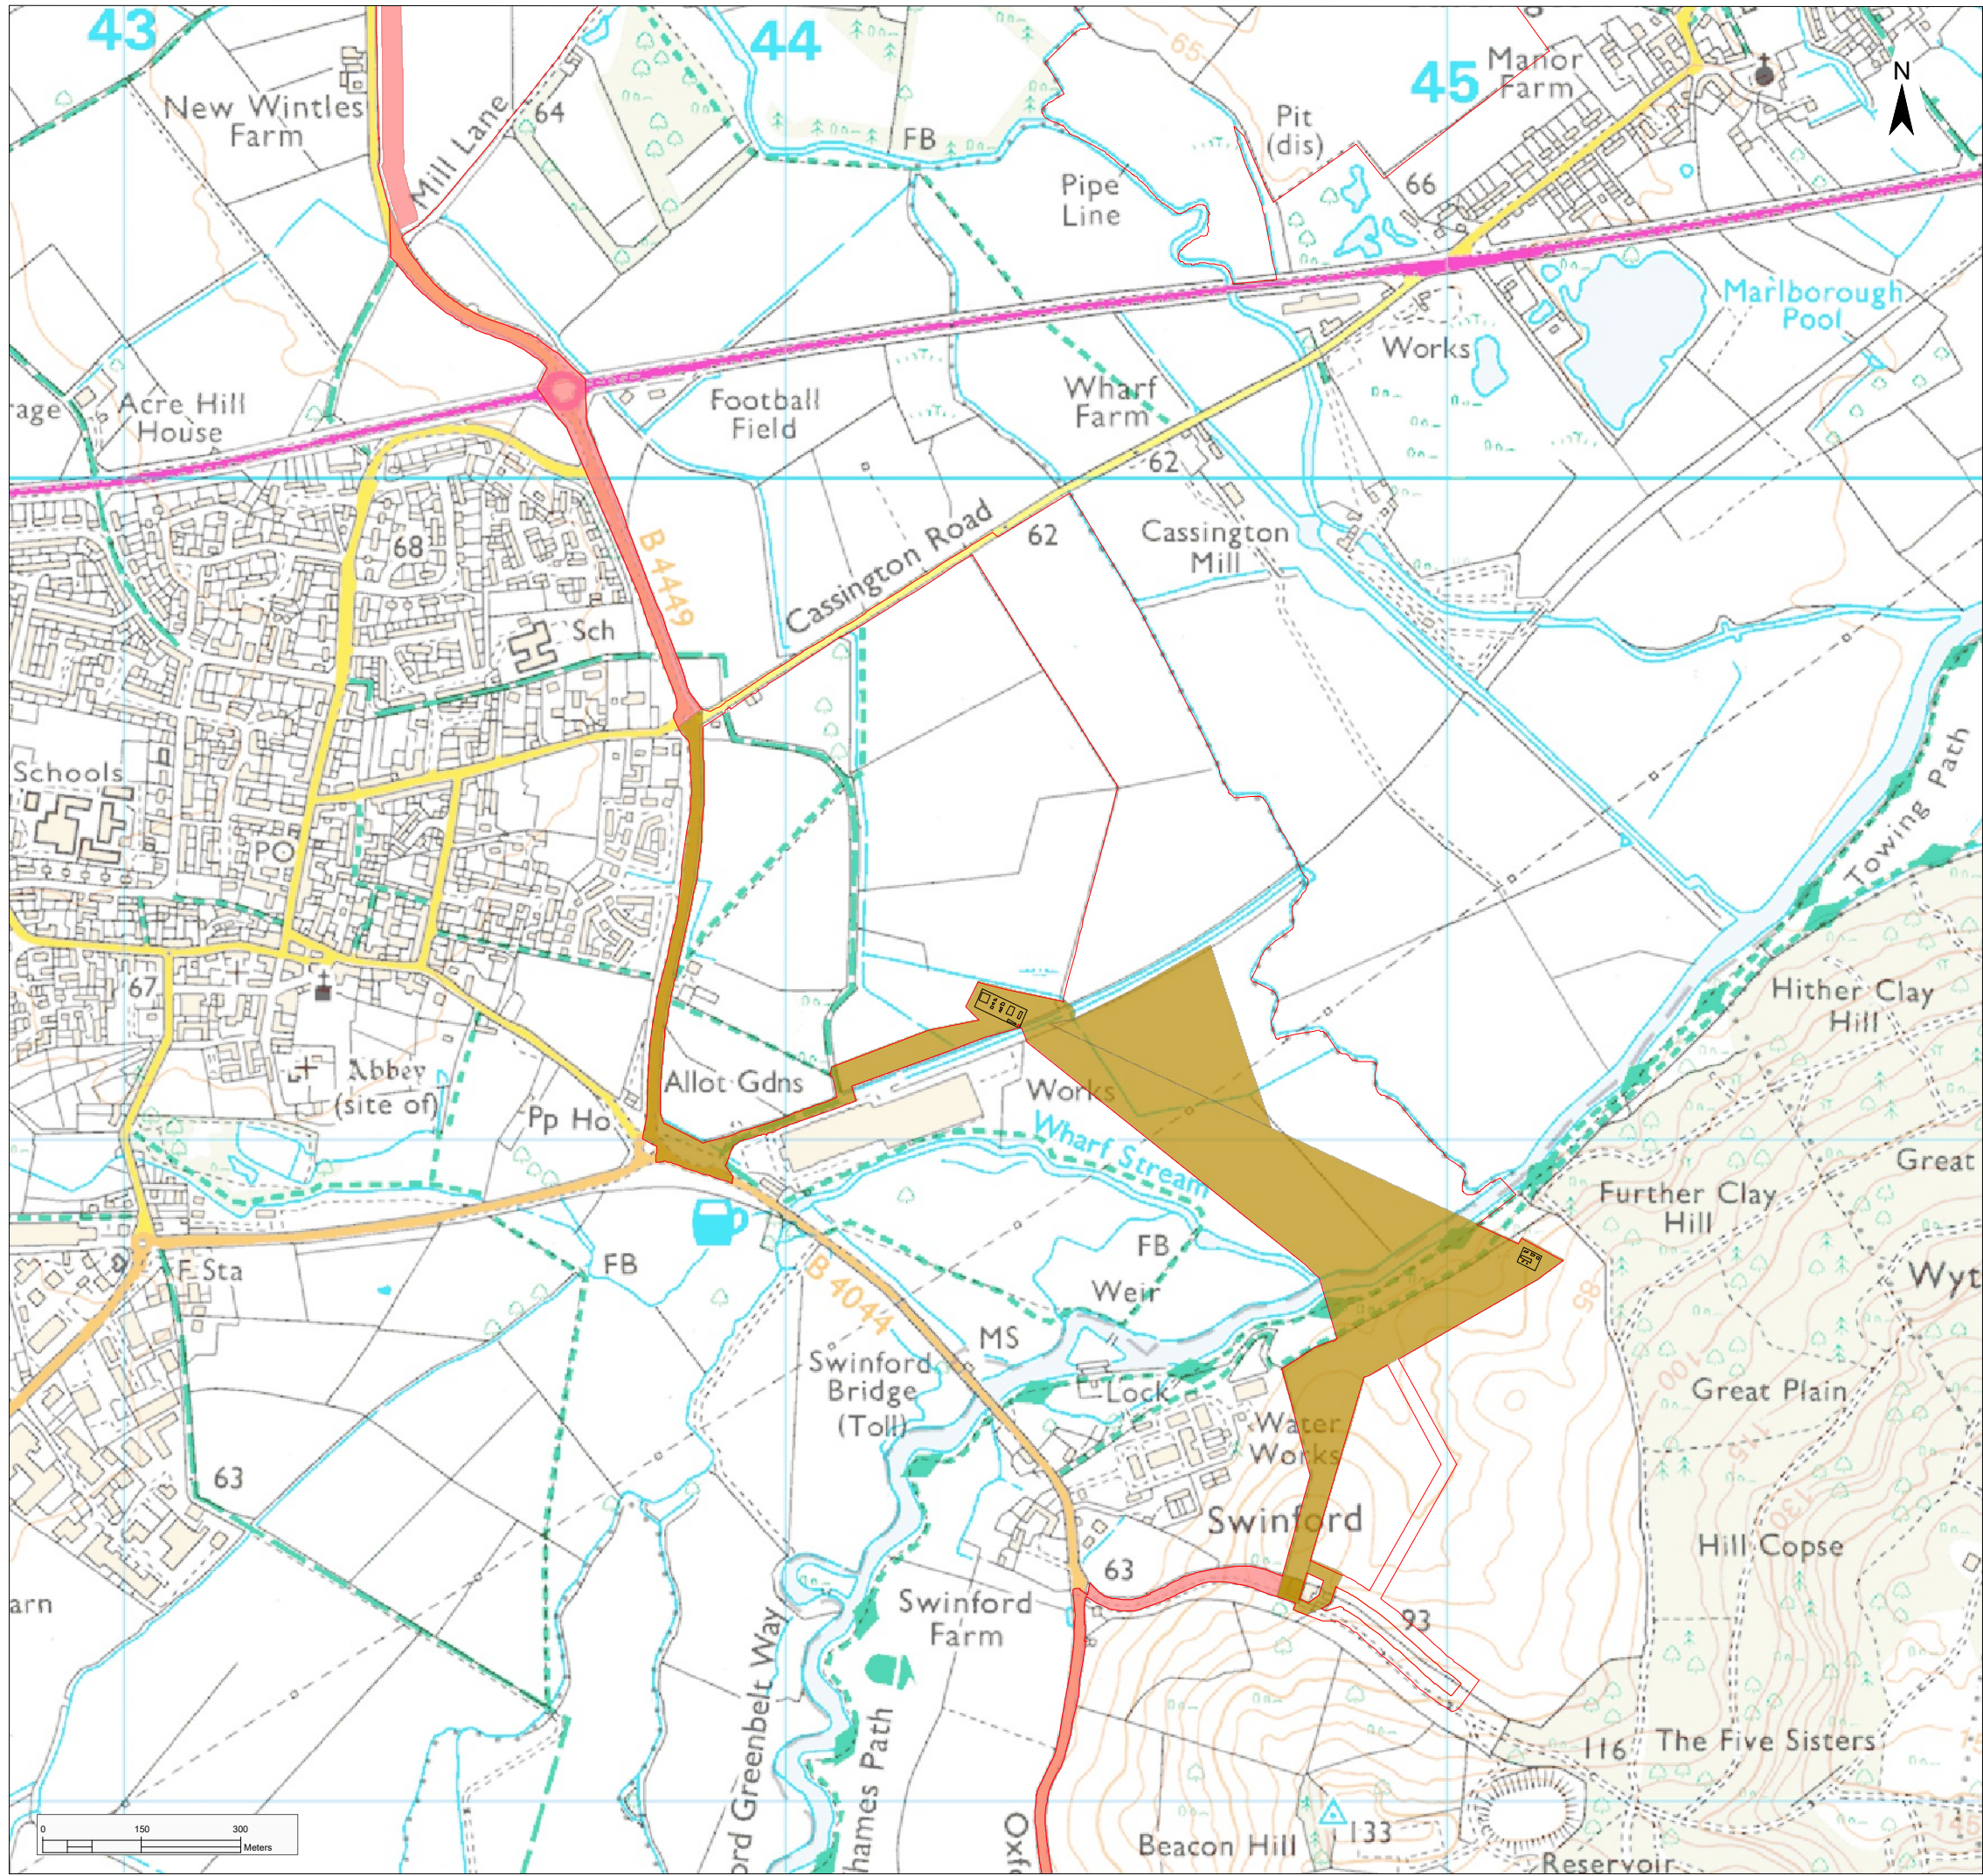

Legend

Proposed Infrastructure Elements

Order Limits 

Cable Corridor 

Cable Corridor Option 

Indicative HDD Entry / Exit Pit 

1: Change Request 2

A: DCO Submission

Project				Status		
Botley West Solar Farm				Illustrative		
Id.	Changes	Date	Name		Date	Name
				Edit	12.09.2025	K. Lueken
				Check	12.09.2025	H. Trabelsi
1	Revised	12.09.2025	KL	Drawing No	EN010147/APP/6.4 Rev 1	
A	Created	01.11.2024	VG			


Scale: 1:10000 at A3

Title

Illustrative Masterplan
Figure 5.5C: Cable Corridor Option C



Photovoltaic Development Partners GmbH
Kurfürstendamm 52
10707 Berlin, Germany

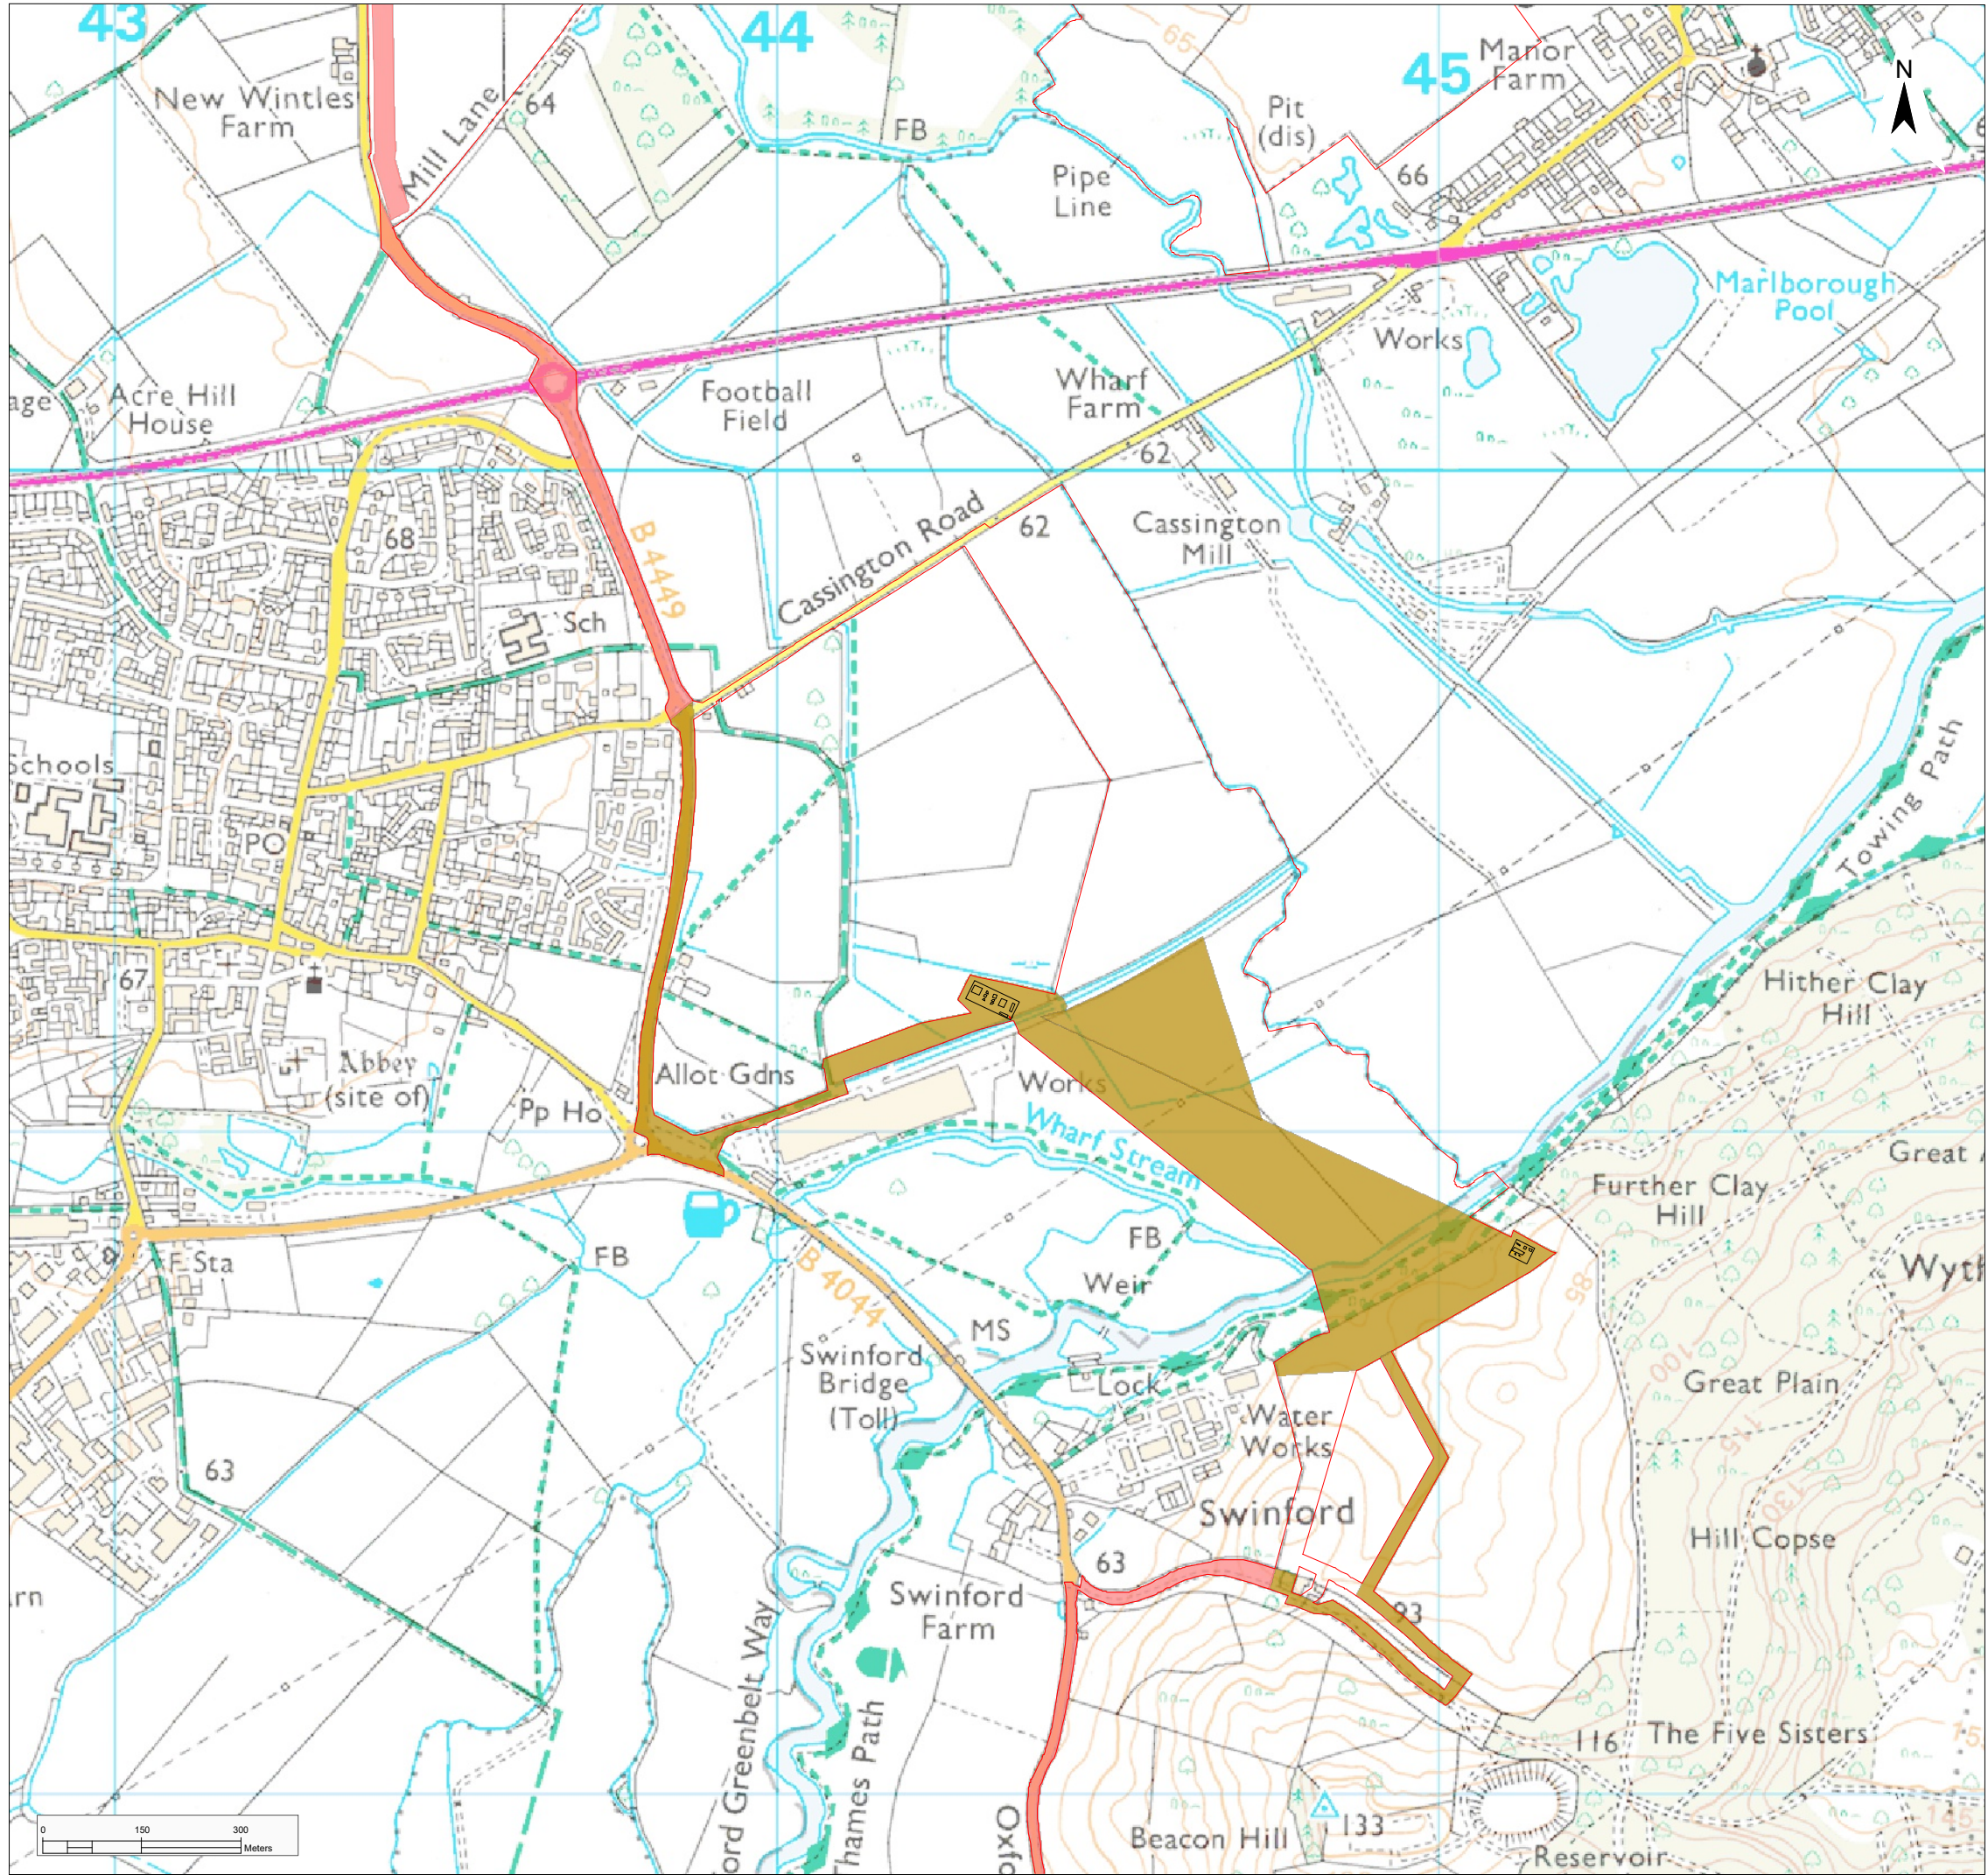

Legend

Proposed Infrastructure Elements


Order Limits

Cable Corridor

Cable Corridor Option

Indicative HDD Entry / Exit Pit

1: Change Request 2			
A: DCO Submission			
Project			Status
Botley West Solar Farm			Illustrative
Id.	Changes	Date	Name
1	Revised	12.09.2025	KL
A	Created	01.11.2024	VG
Drawing No		EN010147/APP/6.4 Rev 1	
Scale: 1:10000 at A3			
Title			
Illustrative Masterplan Figure 5.5D: Cable Corridor Option D			
 Photovolt Development Partners GmbH Kurfürstendamm 52 10707 Berlin, Germany			

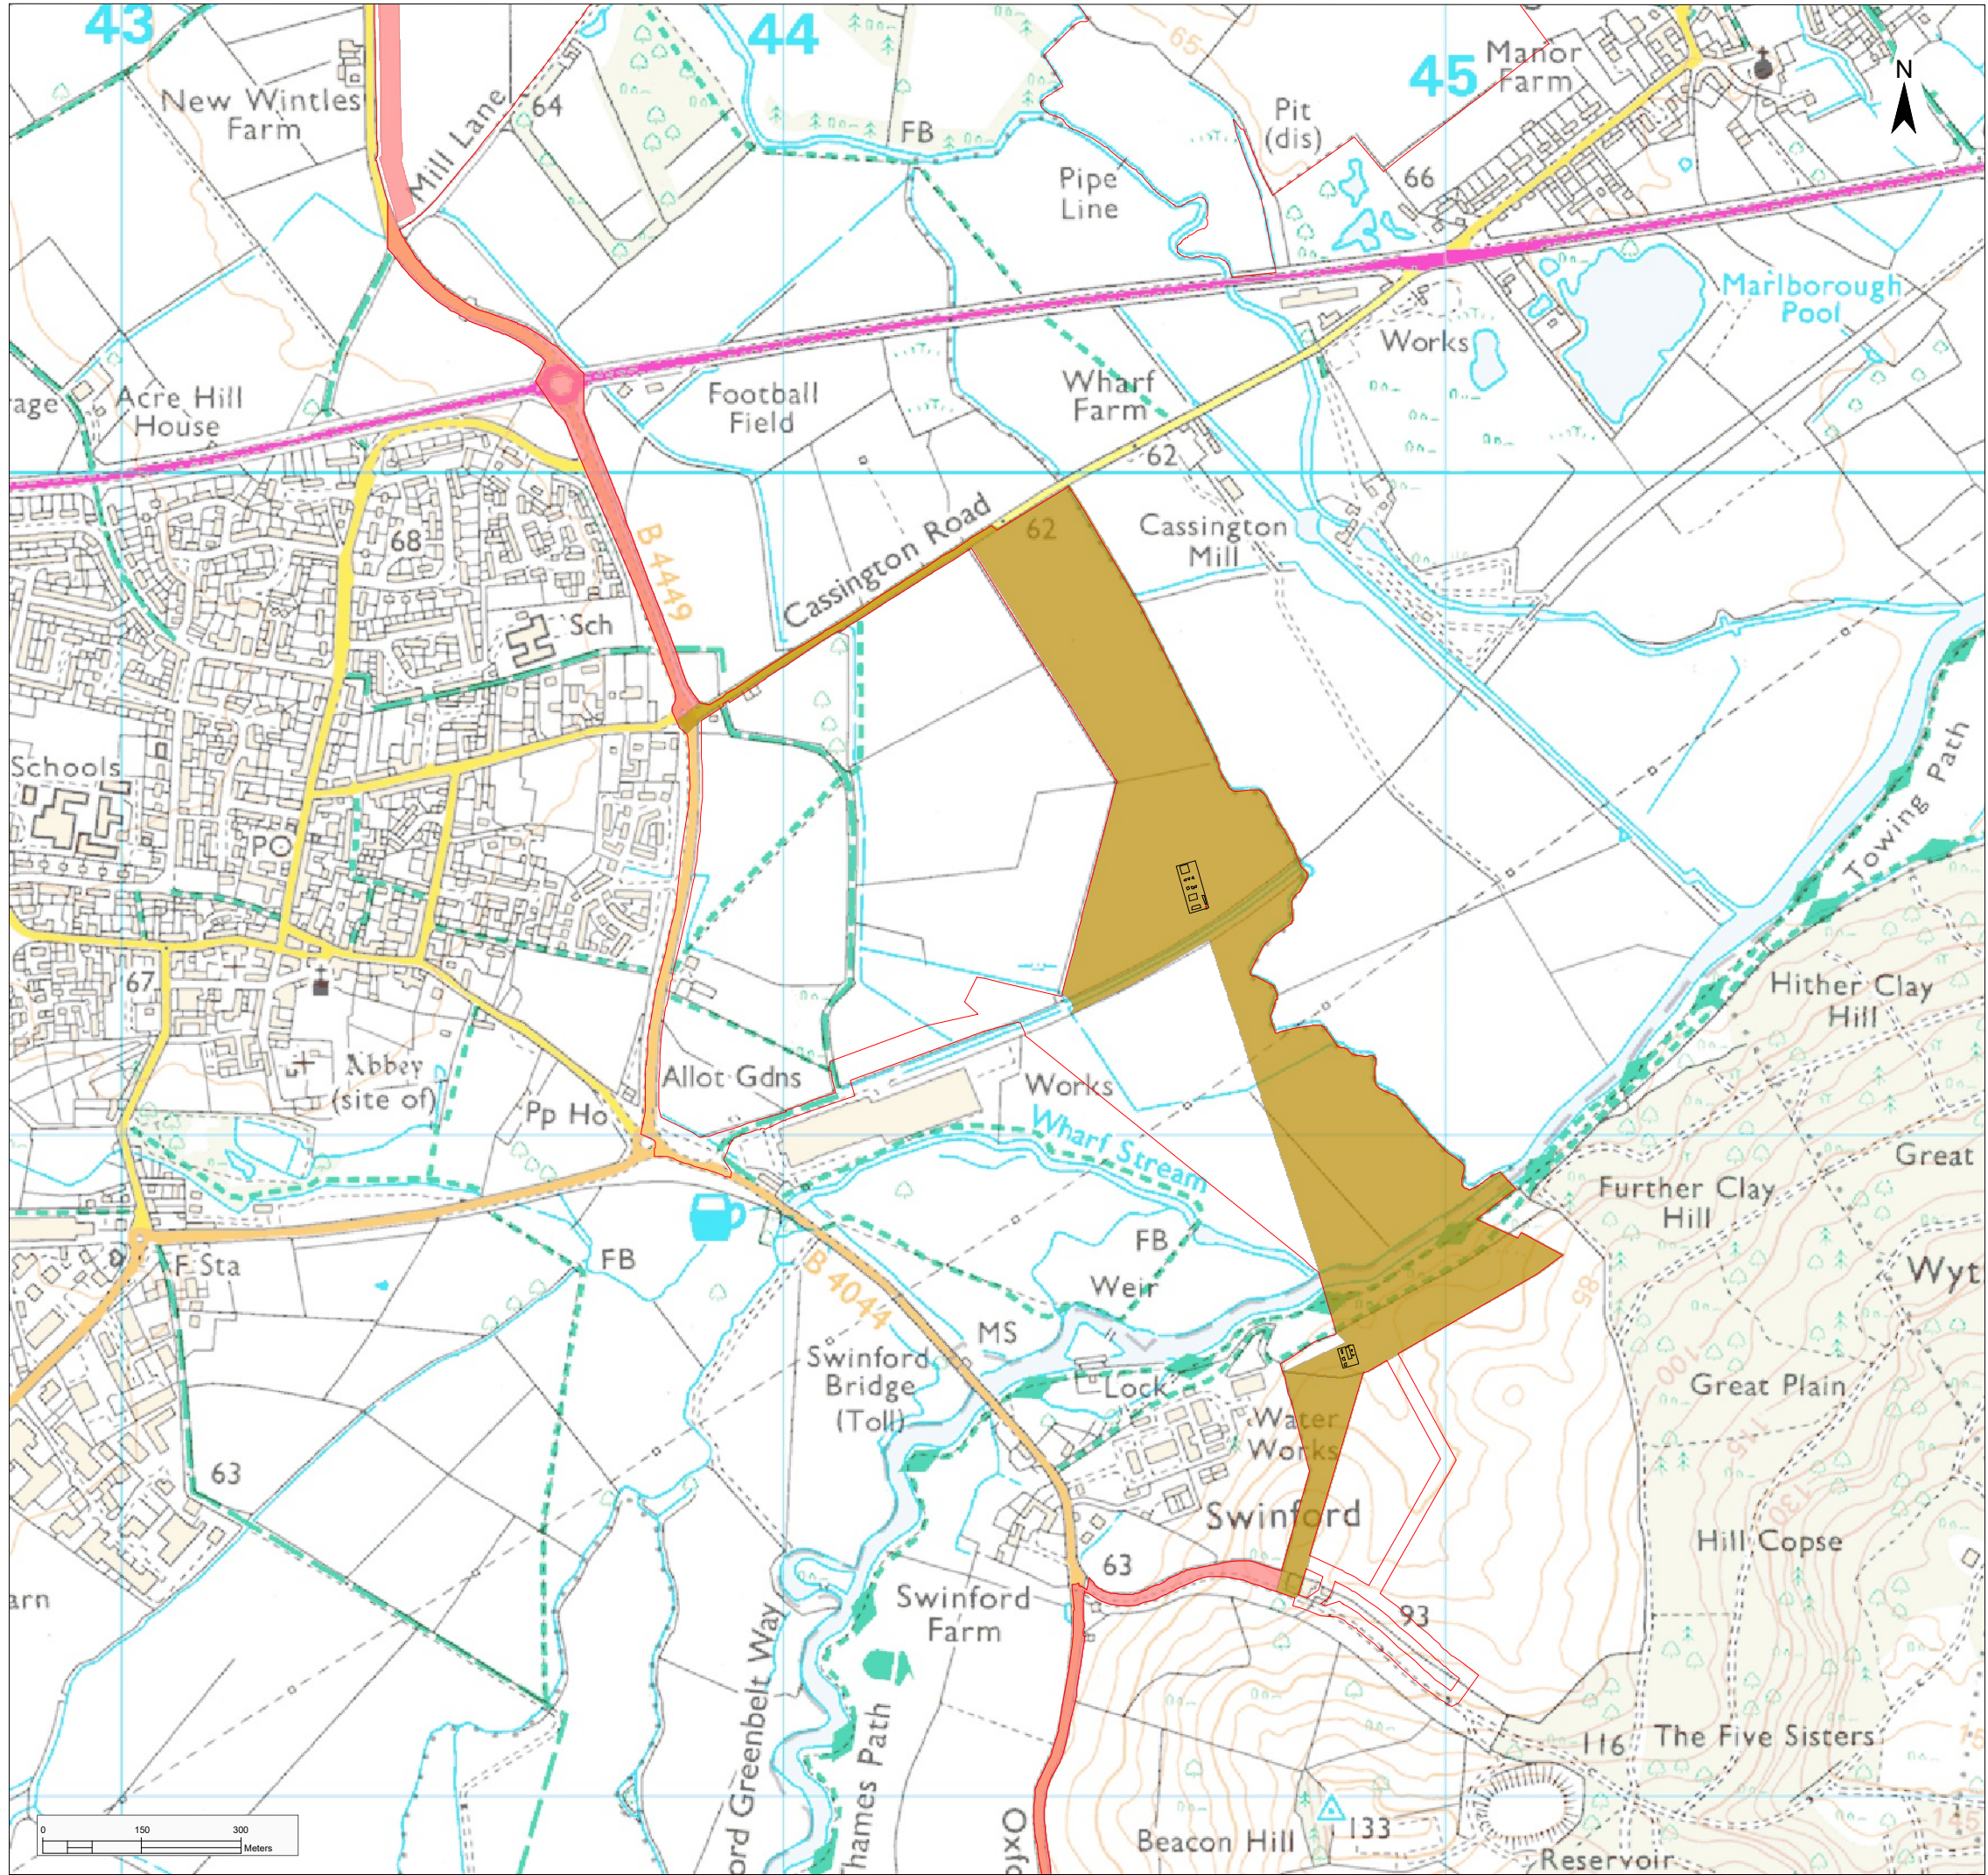

Legend

Proposed Infrastructure Elements

Order Limits

Cable Corridor

Cable Corridor Option

Indicative HDD Entry / Exit Pit

1: Change Request 2

A: DCO Submission

Project				Status		
Botley West Solar Farm				Illustrative		
Id.	Changes	Date	Name		Date	Name
				Edit	12.09.2025	K. Lueken
				Check	12.09.2025	H. Trabelsi
1	Revised	12.09.2025	KL	Drawing No	EN010147/APP/6.4 Rev 1	
A	Created	01.11.2024	VG			


Scale: 1:10000 at A3

Title

Illustrative Masterplan
Figure 5.5E: Cable Corridor Option E



Photovolt Development Partners GmbH
Kurfürstendamm 52
10707 Berlin, Germany

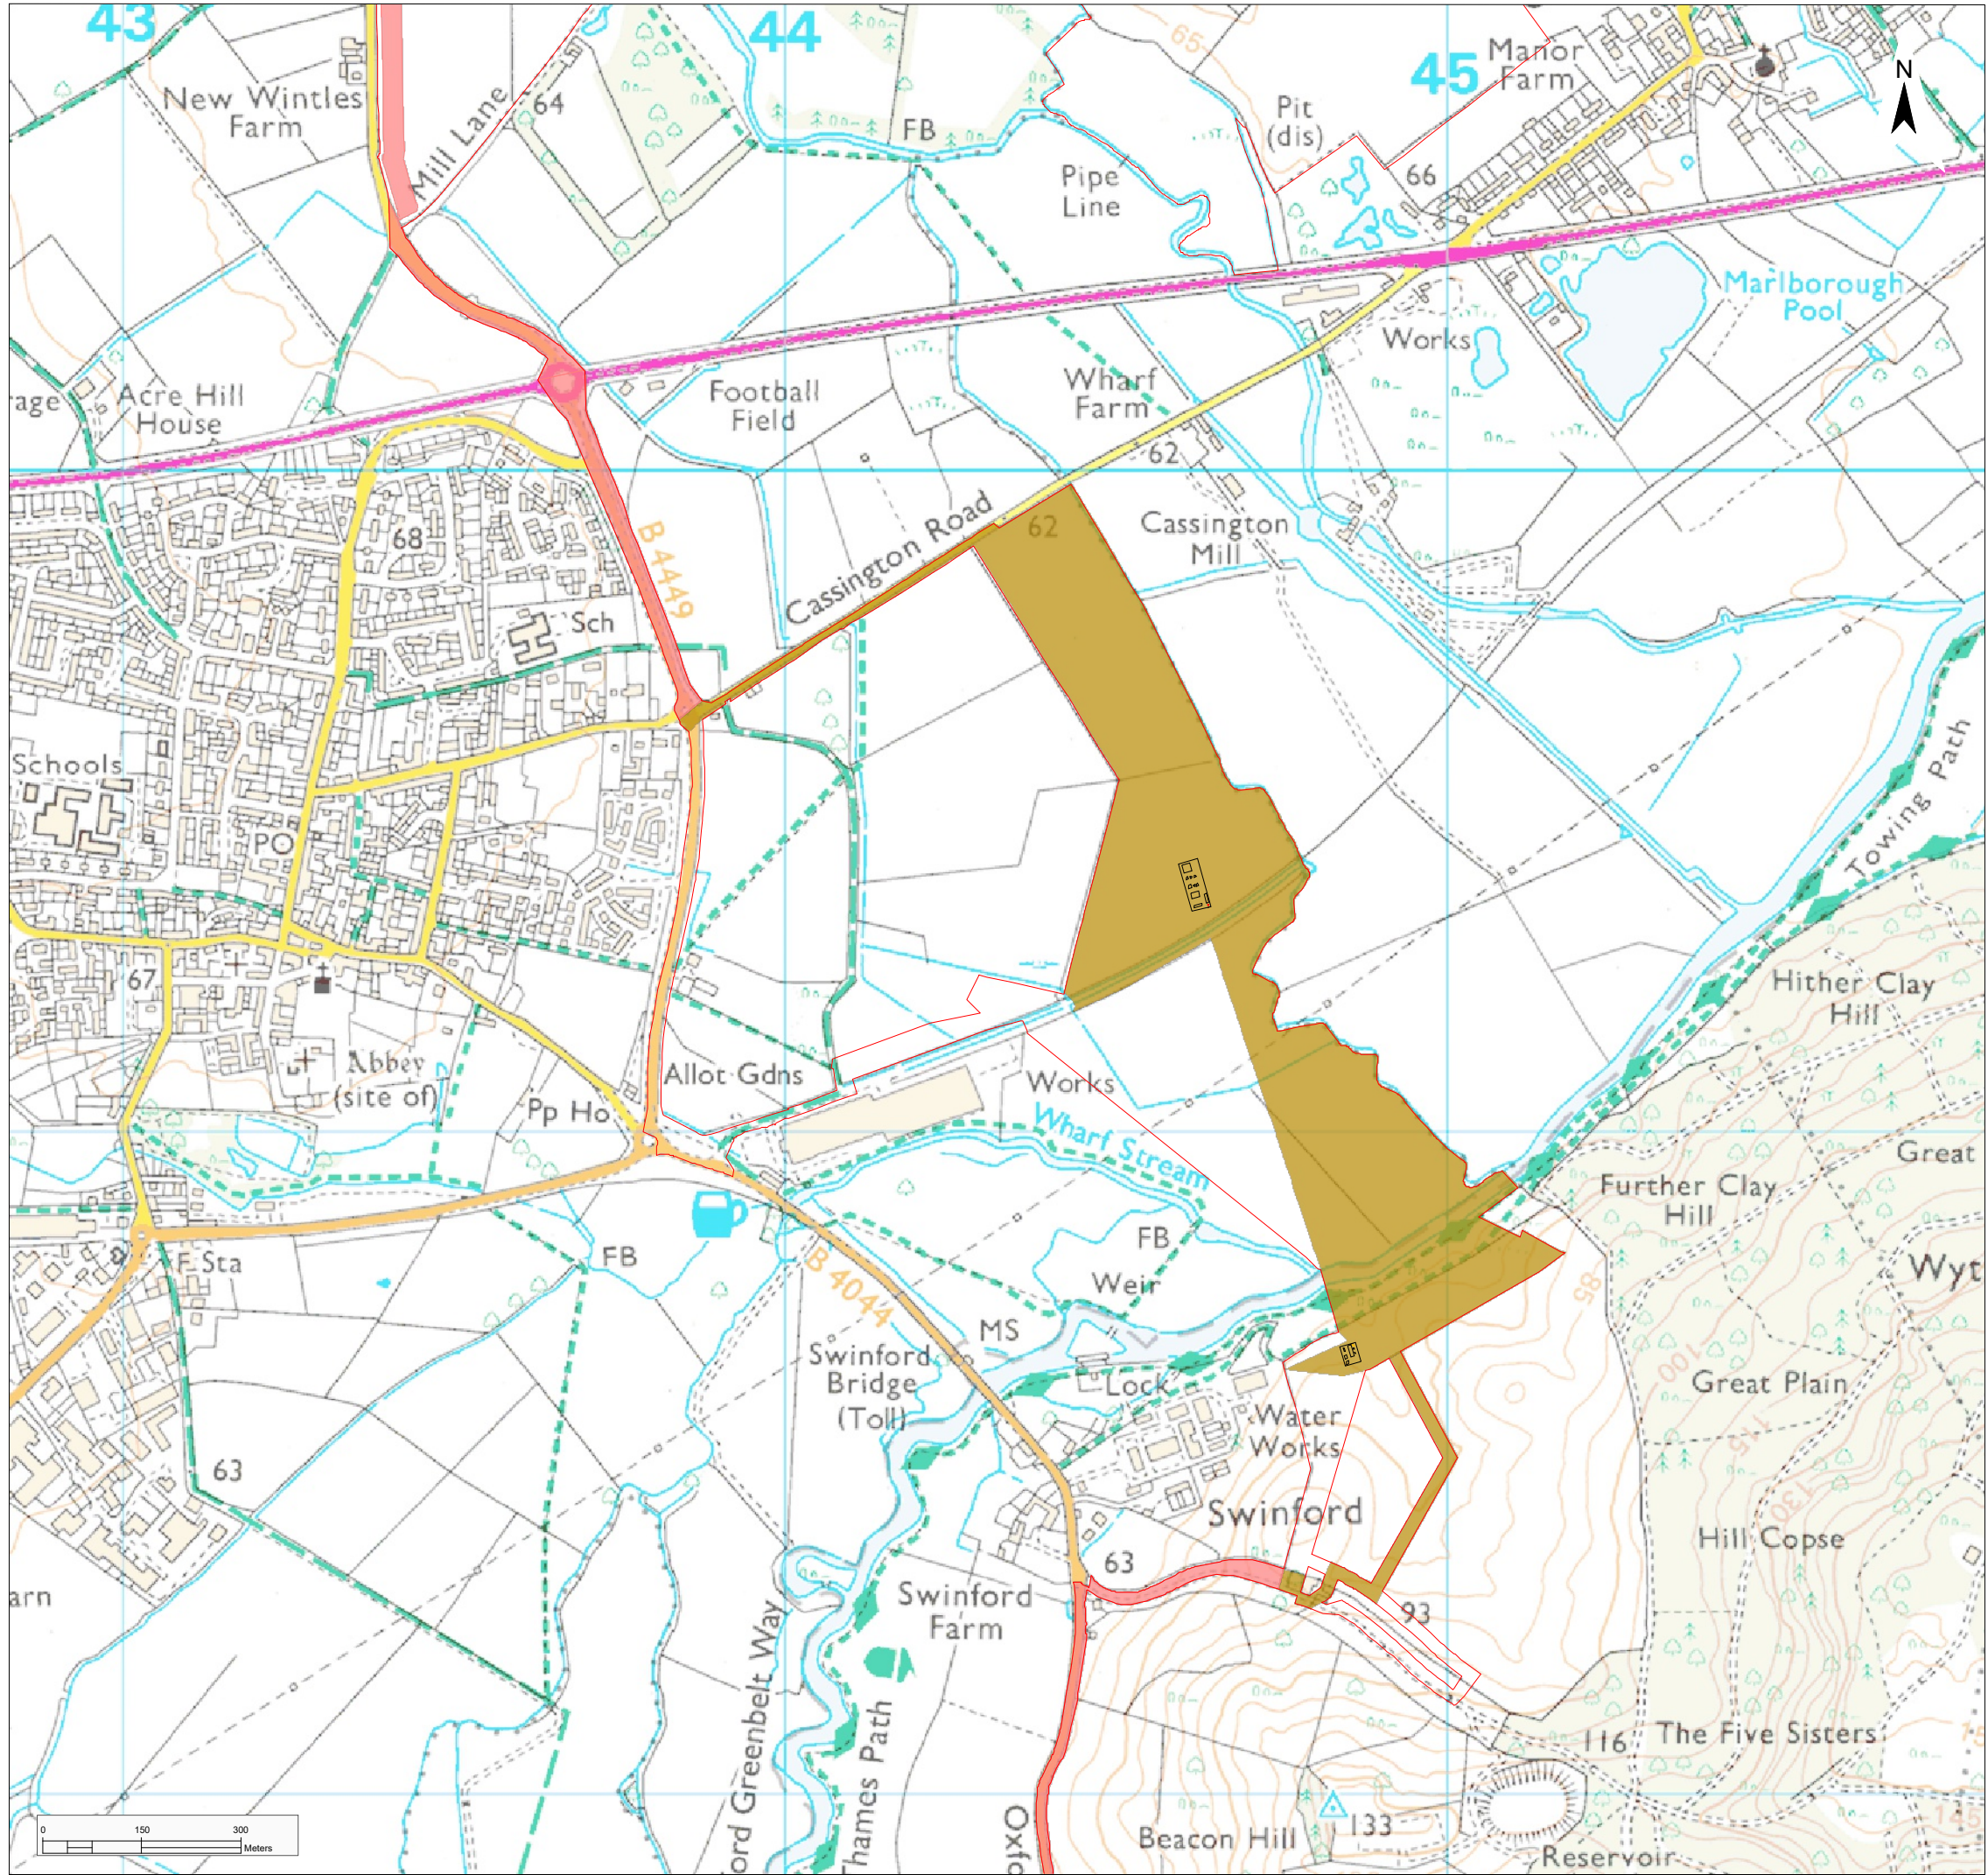

Legend

Proposed Infrastructure Elements

Order Limits

Cable Corridor

Cable Corridor Option

Indicative HDD Entry / Exit Pit

1: Change Request 2			
A: DCO Submission			
Project			Status
Botley West Solar Farm			Illustrative
Id.	Changes	Date	Name
1	Revised	12.09.2025	KL
A	Created	01.11.2024	VG

	Date	Name
Edit	12.09.2025	K. Lueken
Check	12.09.2025	H. Trabelsi

Drawing No	EN010147/APP/6.4 Rev 1
------------	------------------------


Scale: 1:10000 at A3

Title

Illustrative Masterplan
Figure 5.5F: Cable Corridor Option F



Photovolt Development Partners GmbH
Kurfürstendamm 52
10707 Berlin, Germany

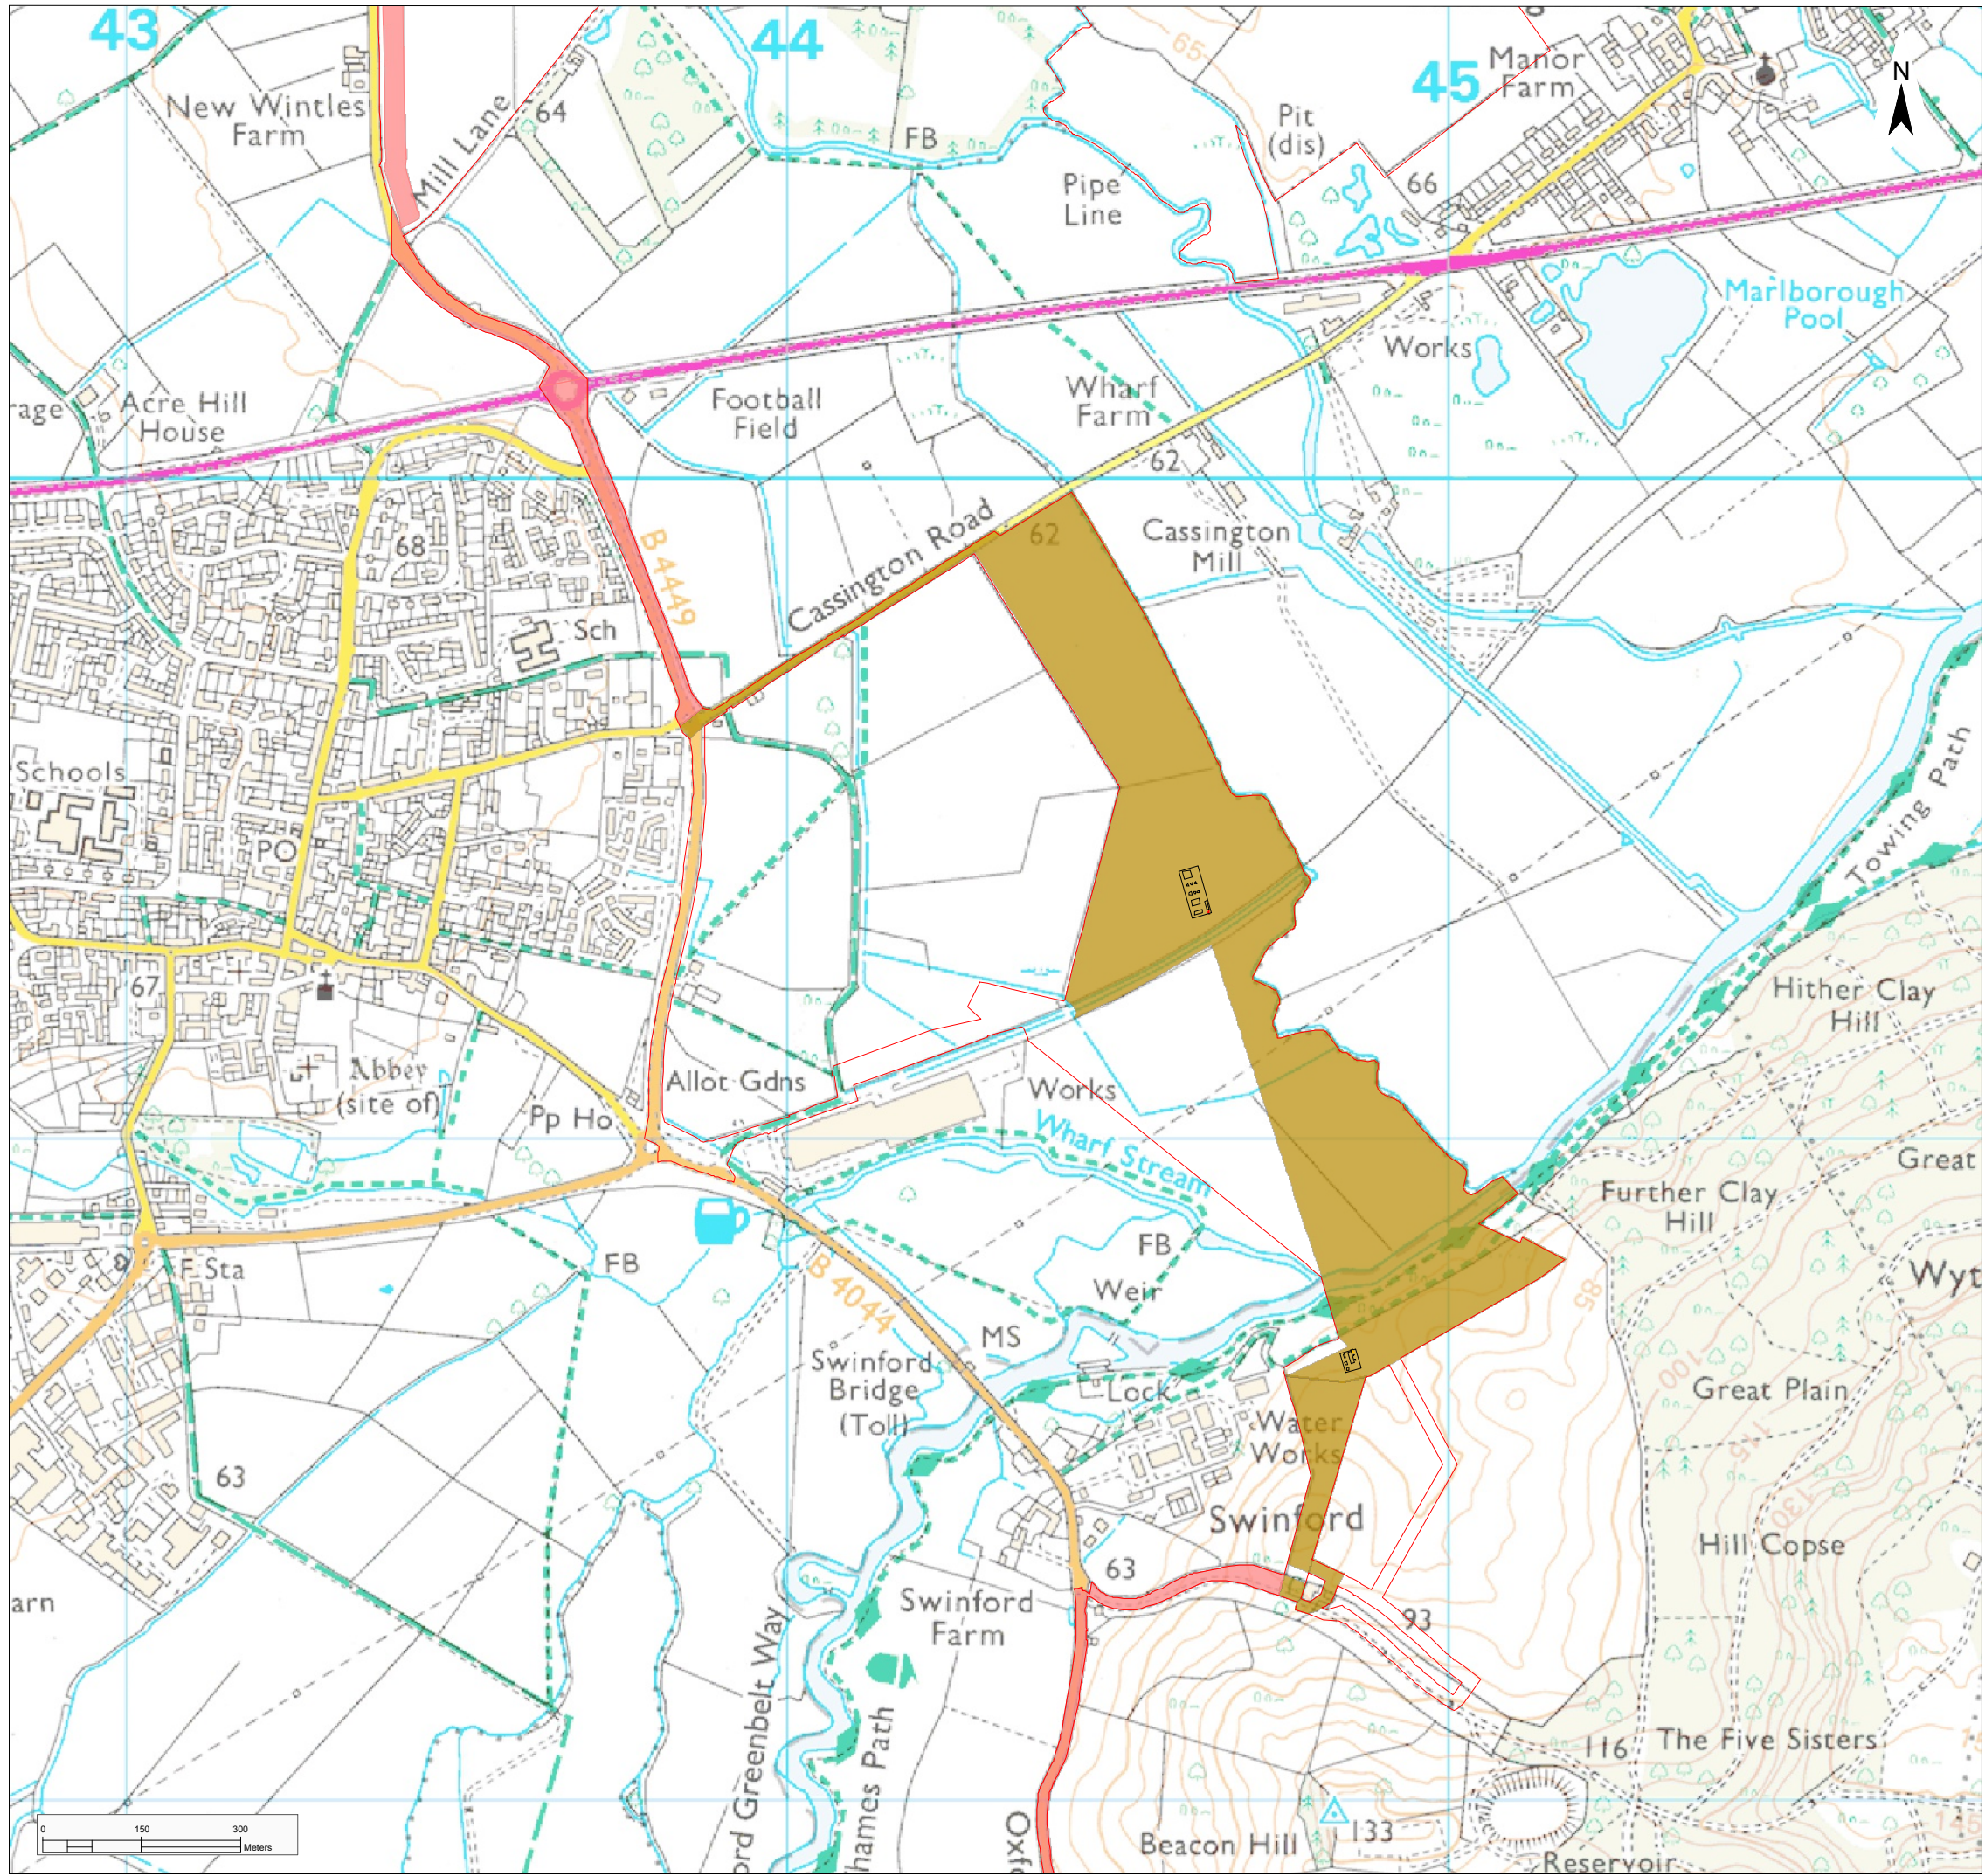

Legend

Proposed Infrastructure Elements


Order Limits

Cable Corridor

Cable Corridor Option

Indicative HDD Entry / Exit Pit

1: Change Request 2						
A: DCO Submission						
Project			Status			
Botley West Solar Farm			Illustrative			
Id.	Changes	Date	Name		Date	Name
				Edit	12.09.2025	K. Lueken
				Check	12.09.2025	H. Trabelsi
1	Revised	12.09.2025	KL	Drawing No	EN010147/APP/6.4 Rev 1	
A	Created	01.11.2024	VG			
Scale: 1:10000 at A3						
Title						
Illustrative Masterplan Figure 5.5G: Cable Corridor Option G						
 Photovoltaic Development Partners GmbH Kurfürstendamm 52 10707 Berlin, Germany						

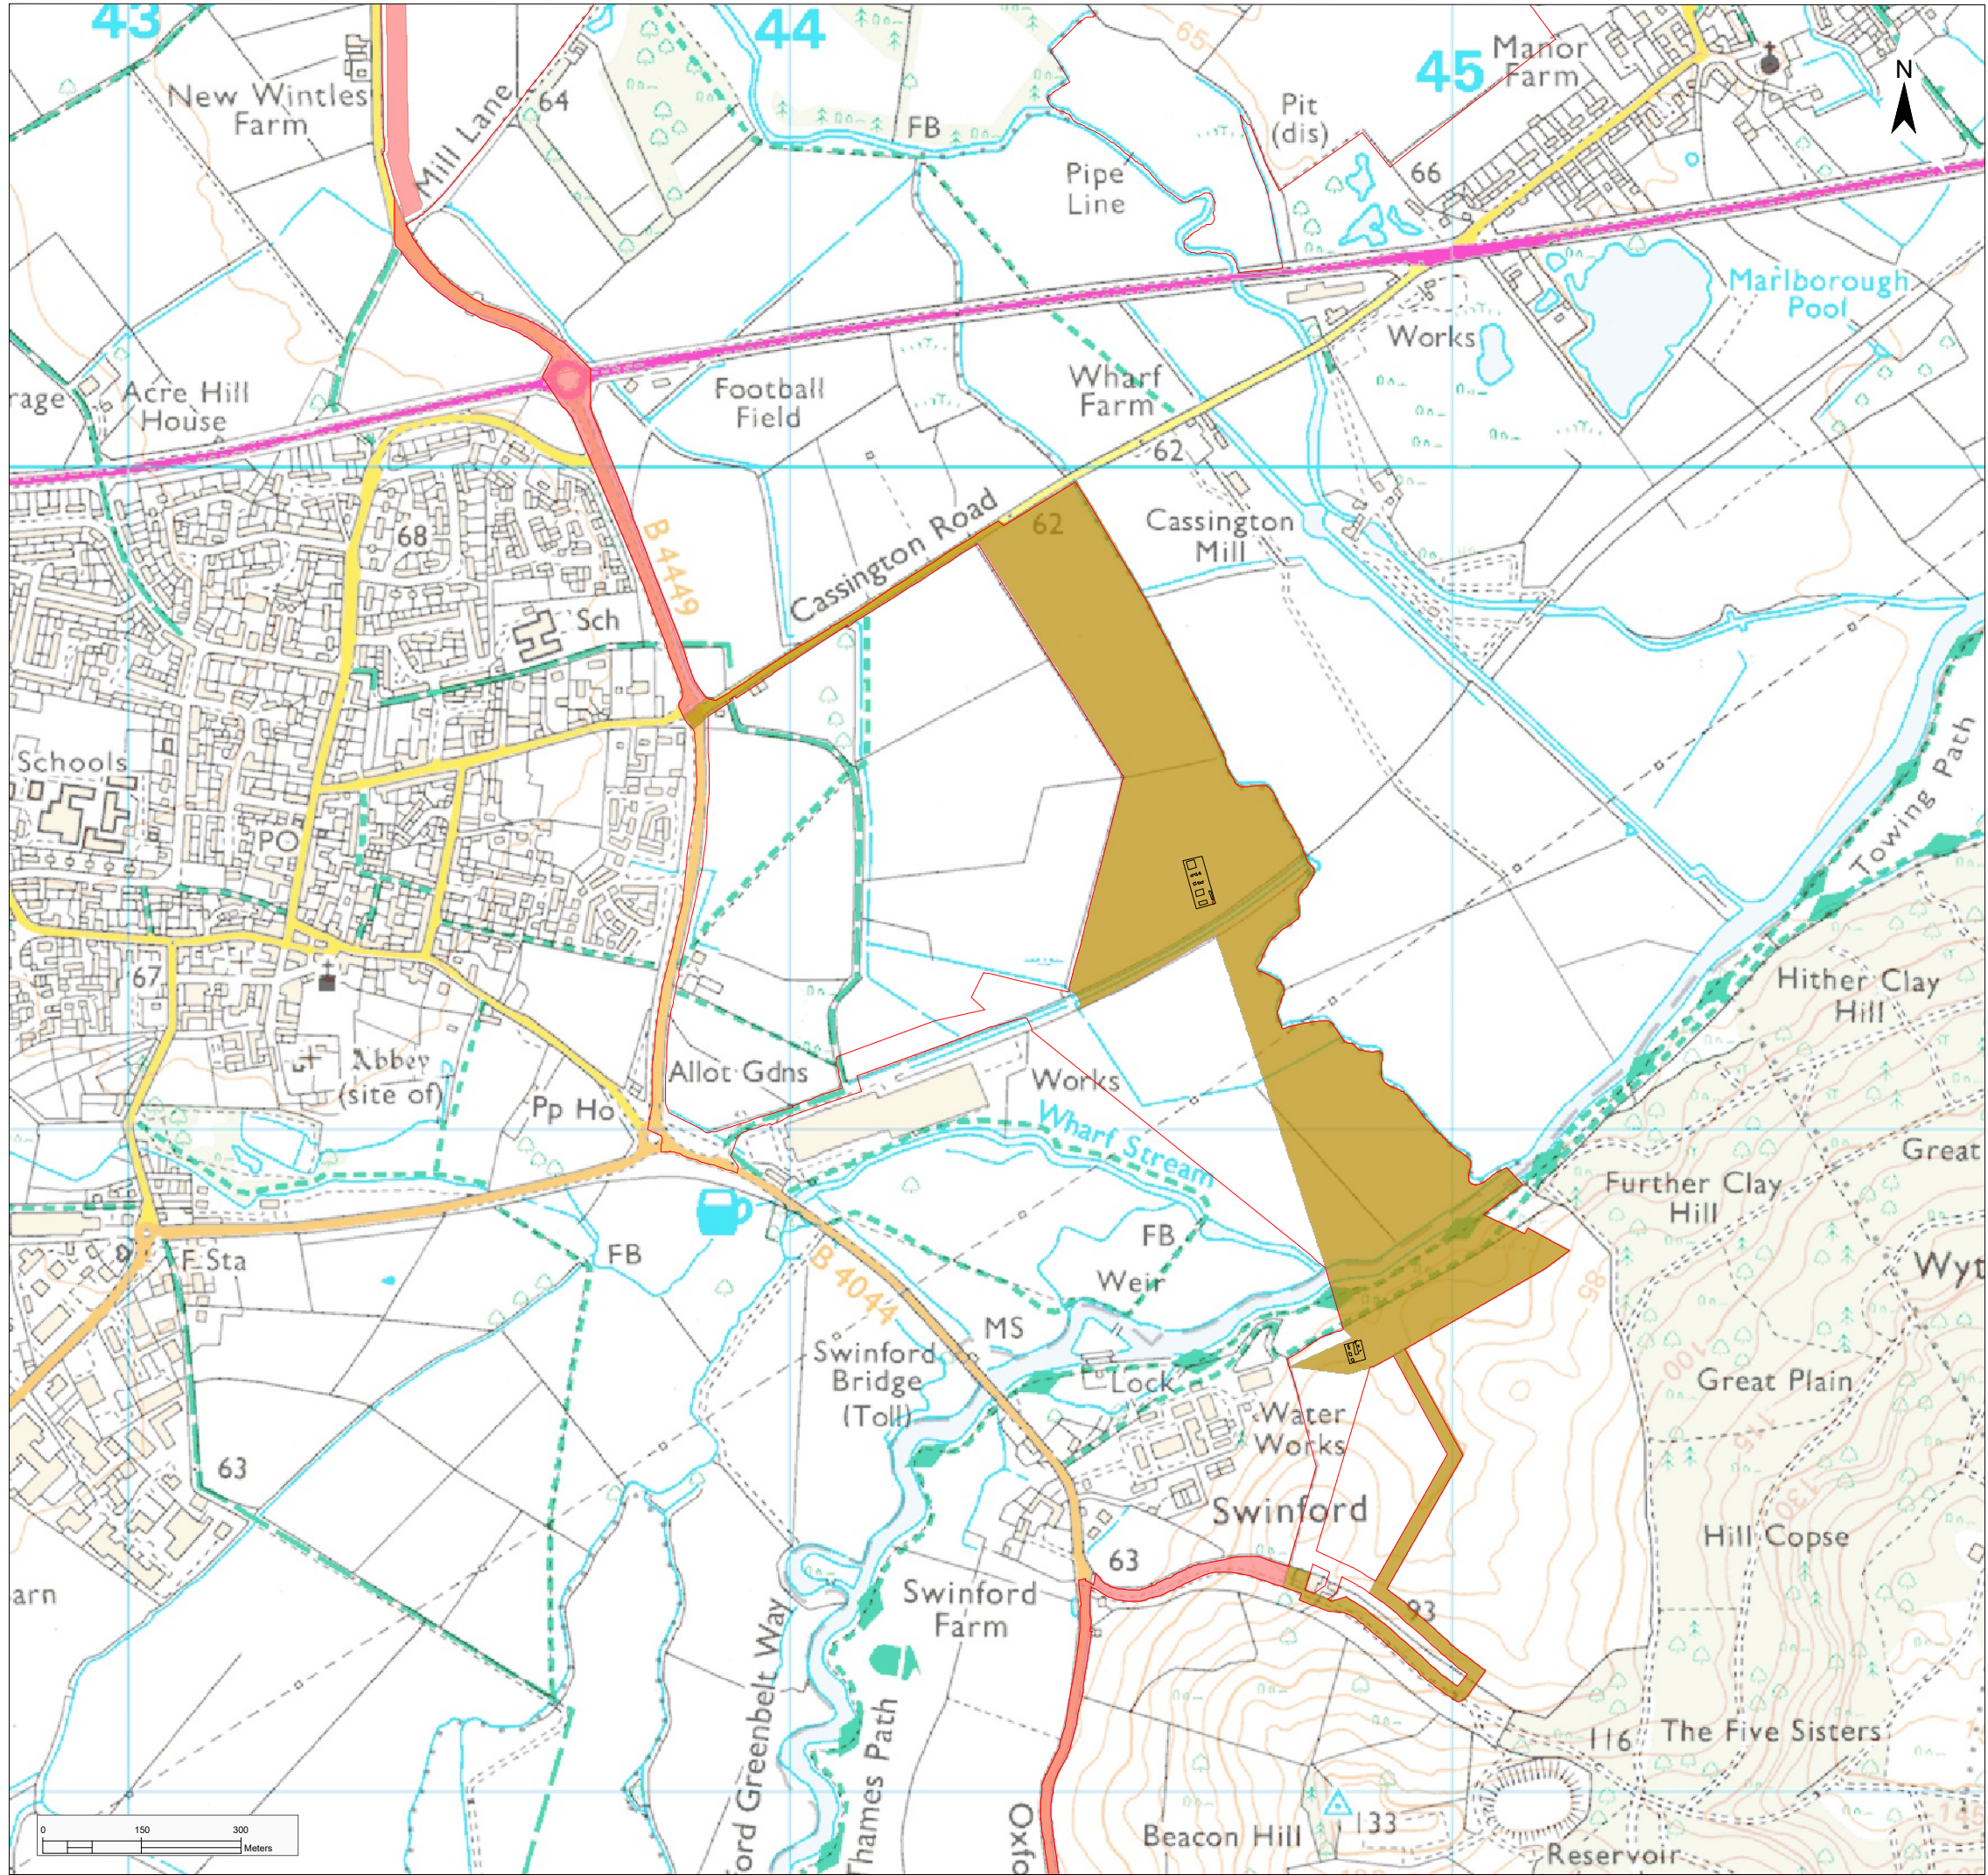

Legend

Proposed Infrastructure Elements

Order Limits

Cable Corridor

Cable Corridor Option

Indicative HDD Entry / Exit Pit

1: Change Request 2			
A: DCO Submission			
Project			Status
Botley West Solar Farm			Illustrative
Id.	Changes	Date	Name
1	Revised	12.09.2025	KL
A	Created	01.11.2024	VG

Drawing No		EN010147/APP/6.4 Rev 1	
------------	--	------------------------	--

Scale: 1:10000 at A3

Title

Illustrative Masterplan
Figure 5.5H: Cable Corridor Option H



Photovolt Development Partners GmbH
Kurfürstendamm 52
10707 Berlin, Germany