




Legend

Proposed Infrastructure Elements

Order Limits

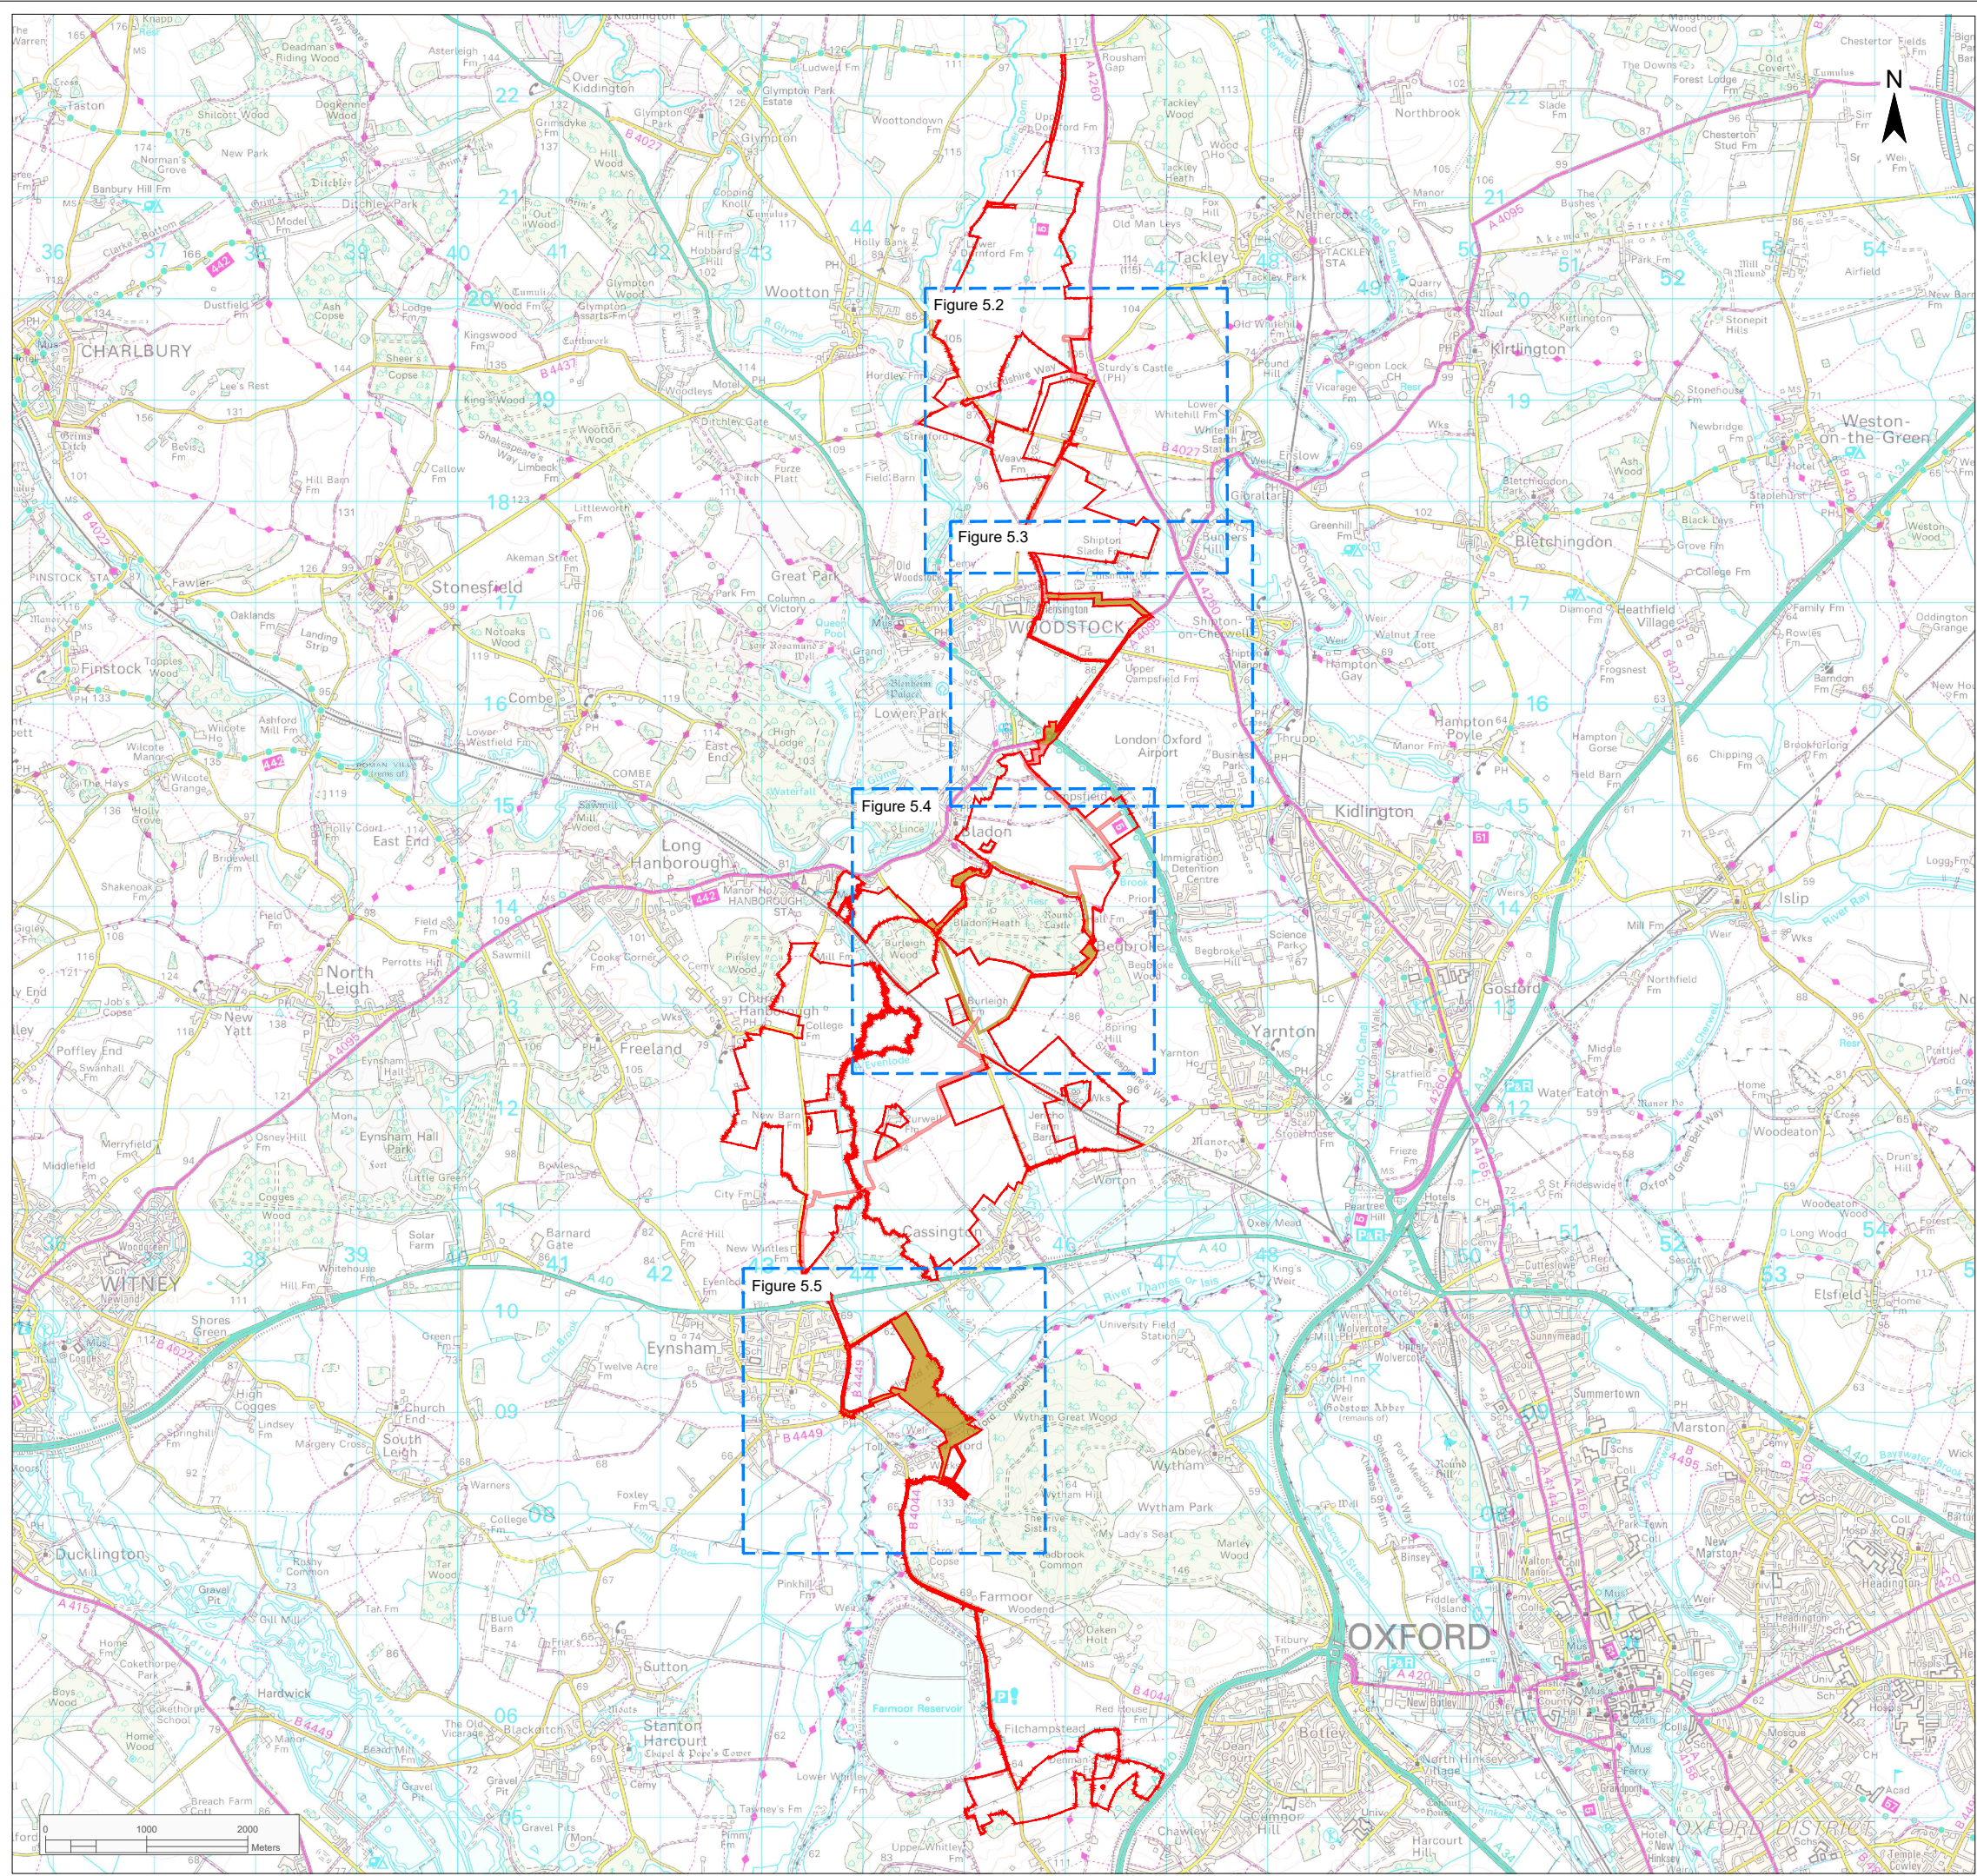

Cable Corridor



Cable Corridor Option



1: Change Request 2

A: DCO Submission

Project

Status

Botley West Solar Farm

Illustrative

Id. Changes Date Name

Date Name

1 Revised 12.09.2025 KL

Edit 12.09.2025 K. Lueken

A Created 01.11.2024 VG

Check 12.09.2025 H. Trabelsi

1 Drawing No EN010147/APP/6.4 Rev 1

Scale: 1:65000 at A3

Title

Illustrative Masterplan
Figure 5.1
Cable Corridor Plan Overview



Photovoltaic Development Partners GmbH
Kurfürstendamm 52
10707 Berlin, Germany