


Legend

- Site Location and Order Limits Showing the Full Extent of the Proposed Development Area development area
- General Inset Plan
- Cable Corridor Inset Plan

4: SoS Request for Information 1
3: Deadline 7
2: Change Request 2
1: s51 Response
A: DCO Submission

Project	Status	Illustrative
Botley West Solar Farm		

Id.	Changes	Date	Name	Edit	Date	Name
4	Revised	09.06.2026	M.Thom	Edit	09.06.2026	M.Thom
3	Revised	10.11.2025	V.Guskova	Check	09.06.2026	H.Trabelsi
2	Revised	12.09.2025	V.Guskova			
1	Revised	31.01.2025	V.Guskova	Drawing No	EN010147/APP/8.2 Rev.4	
A	Created	31.10.2024	K. Lueken			

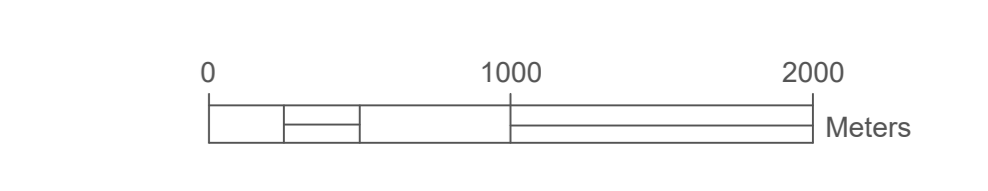

Scale: 1:25000 at A0
Title: Masterplan Overview Figure 1.2

Photovoltaic Development Partners GmbH
Kurfürstendam 52
10707 Berlin, Germany