


O:\12426 Proposed DCO Scale Solar Development 860mm\TechDrawings\12426-0040-01.mxd

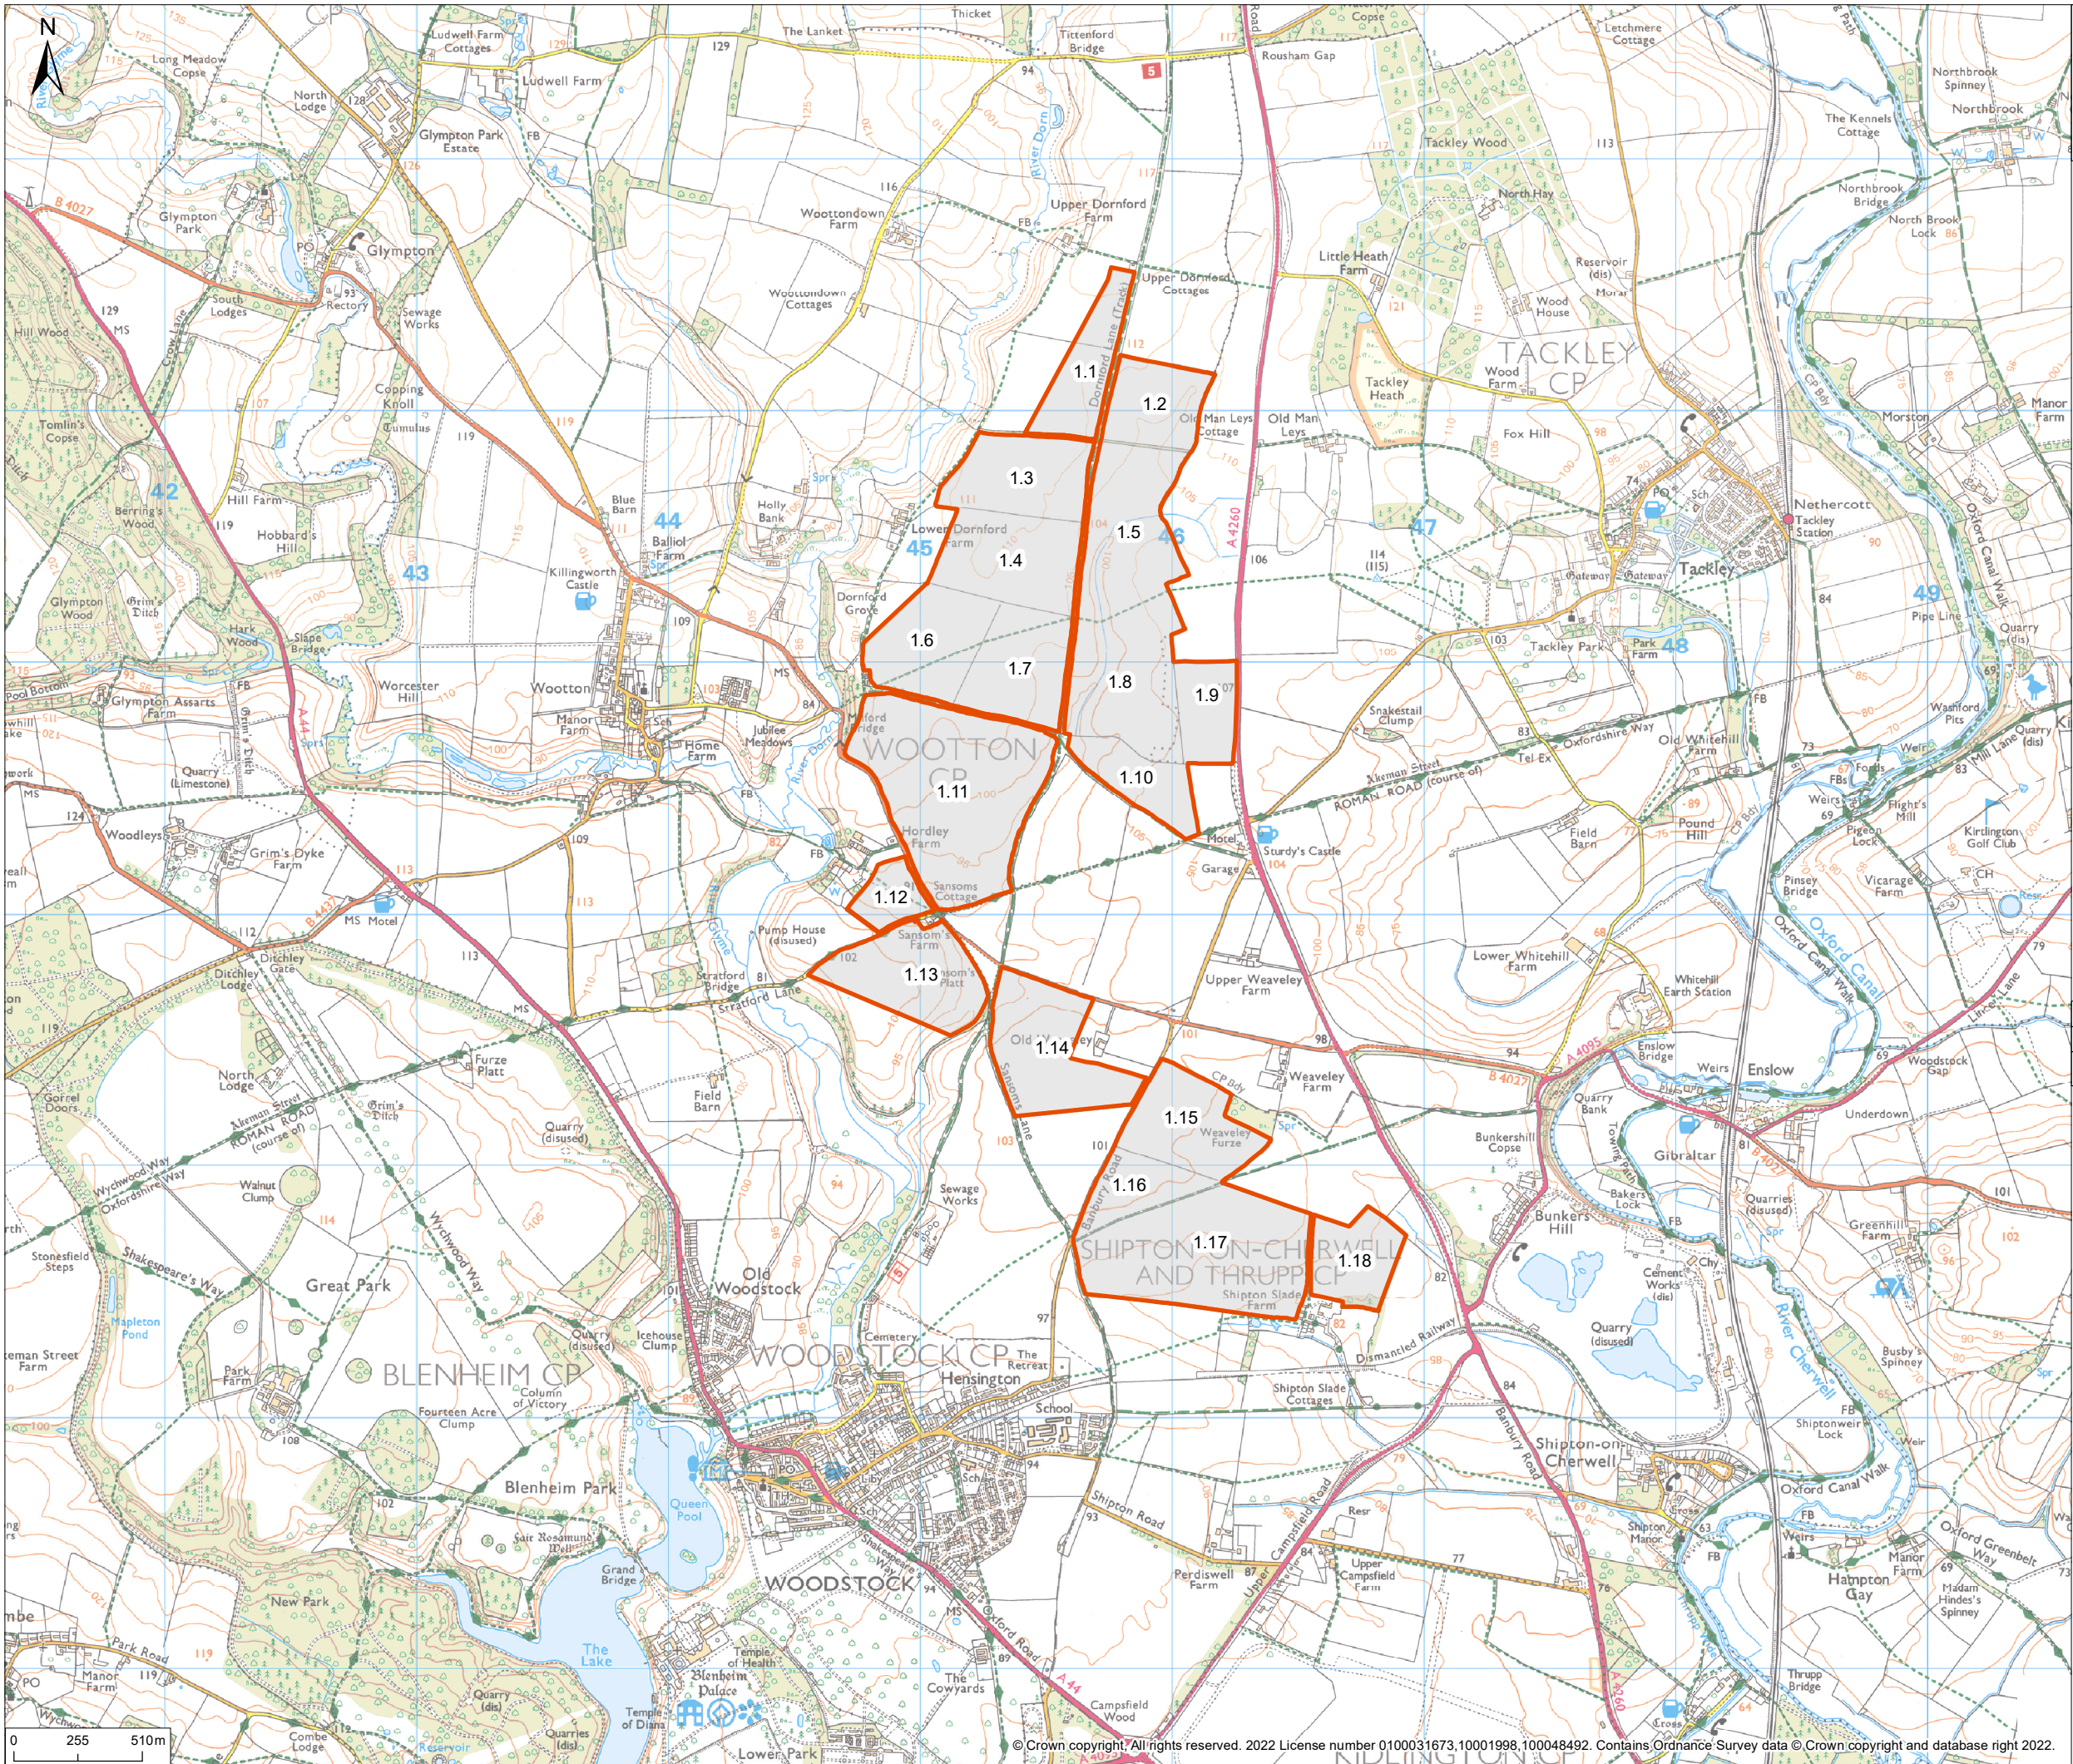


© 2022 RPS Group
Notes
1. This drawing has been prepared in accordance with the scope of RPS's appointment with its client and is subject to the terms and conditions of that appointment. RPS accepts no liability for any use of this document other than by its client and only for the purposes for which it was prepared and provided.
2. If received electronically it is the recipients responsibility to print to correct scale. Only written dimensions should be used.

Legend
 Site Location

Rev	Description	By	CB	Date



Client	-
Project	Botley West Solar Farm
Title	Site Location Plan - North
Status	DRAFT
Project Number	OXF12426
Figure Number	1
Drawn By	JM
Scale @ A3	1:25,000
PM/Checked By	CD
Date Created	NOV 2022
Rev	-

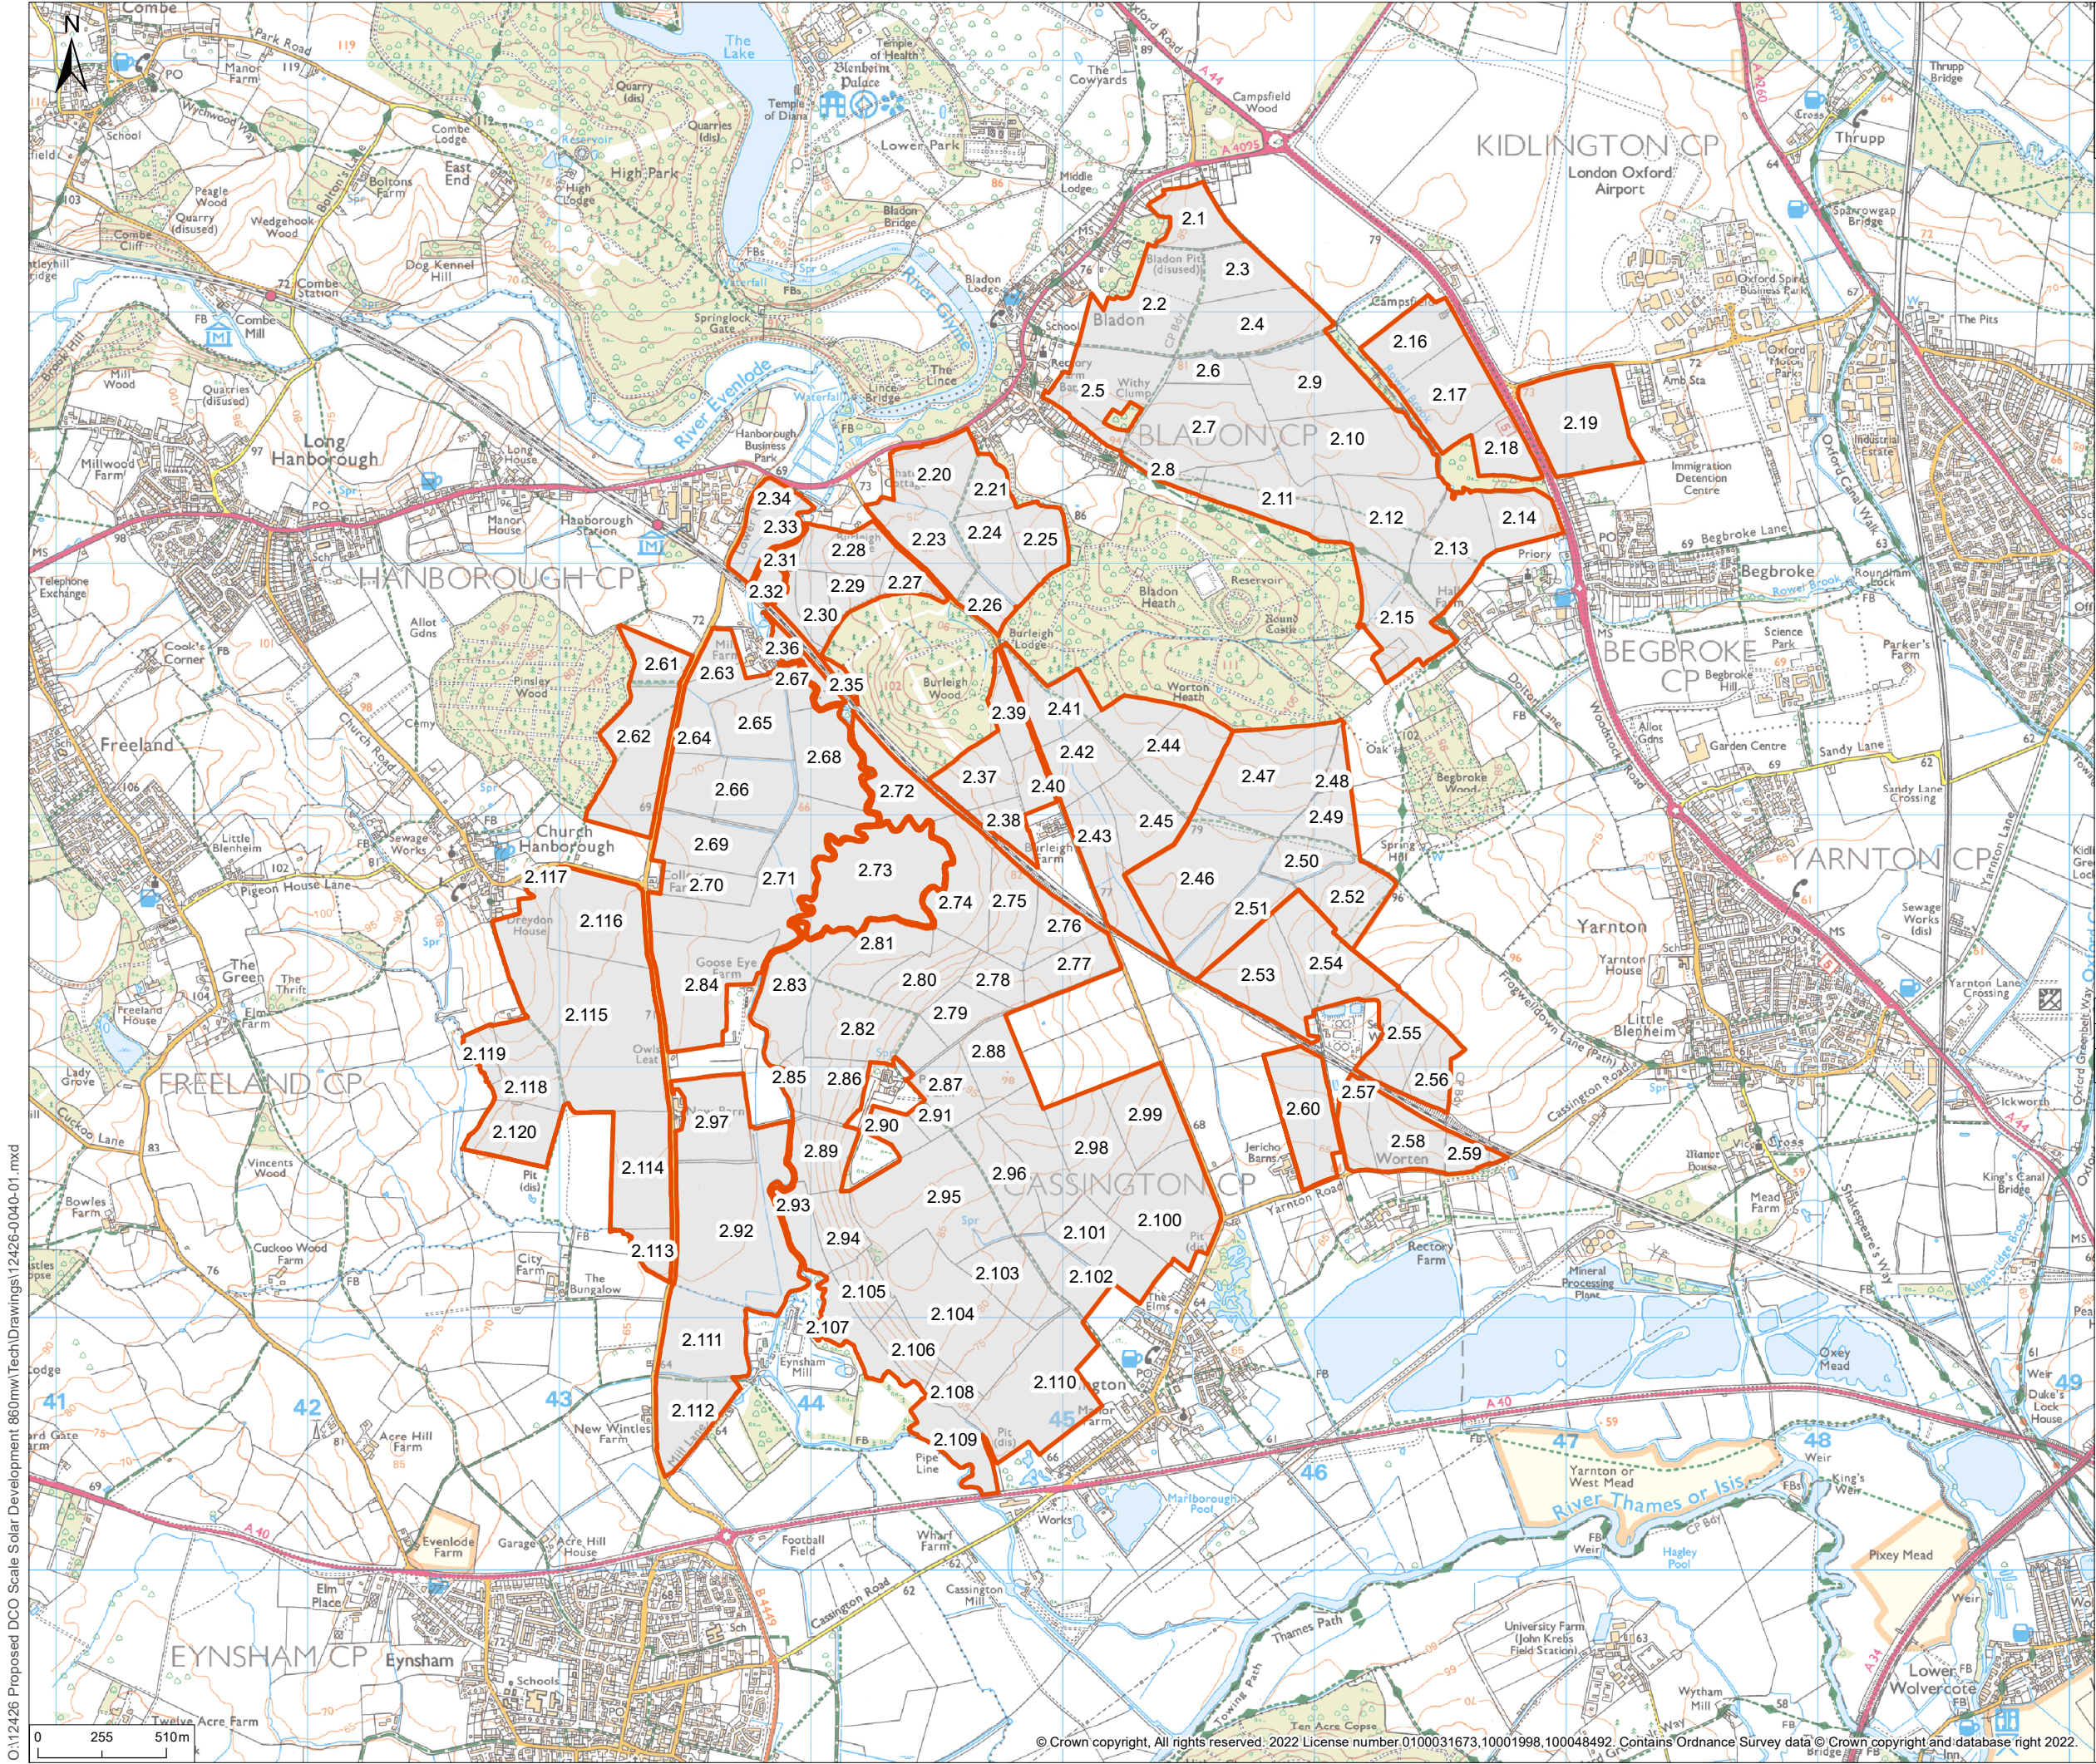

© 2022 RPS Group
Notes
1. This drawing has been prepared in accordance with the scope of RPS's appointment with its client and is subject to the terms and conditions of that appointment. RPS accepts no liability for any use of this document other than by its client and only for the purposes for which it was prepared and provided.
2. If received electronically it is the recipients responsibility to print to correct scale. Only written dimensions should be used.

Legend
 Site Location


Rev	Description	By	CB	Date



Client	-	Status	DRAFT	Drawn By	JM	PM/Checked By	CD
Project	Botley West Solar Farm	Project Number	OXF12426	Scale @ A3	1:25,000	Date Created	NOV 2022
Title	Site Location Plan - Middle	Figure Number	1	Rev	-		

O:\12426 Proposed DCO Scale Solar Development 860mm\TechDrawings\12426-0040-01.mxd

O:\12426 Proposed DCO Scale Solar Development 860mm\TechDrawings\12426-0040-01.mxd

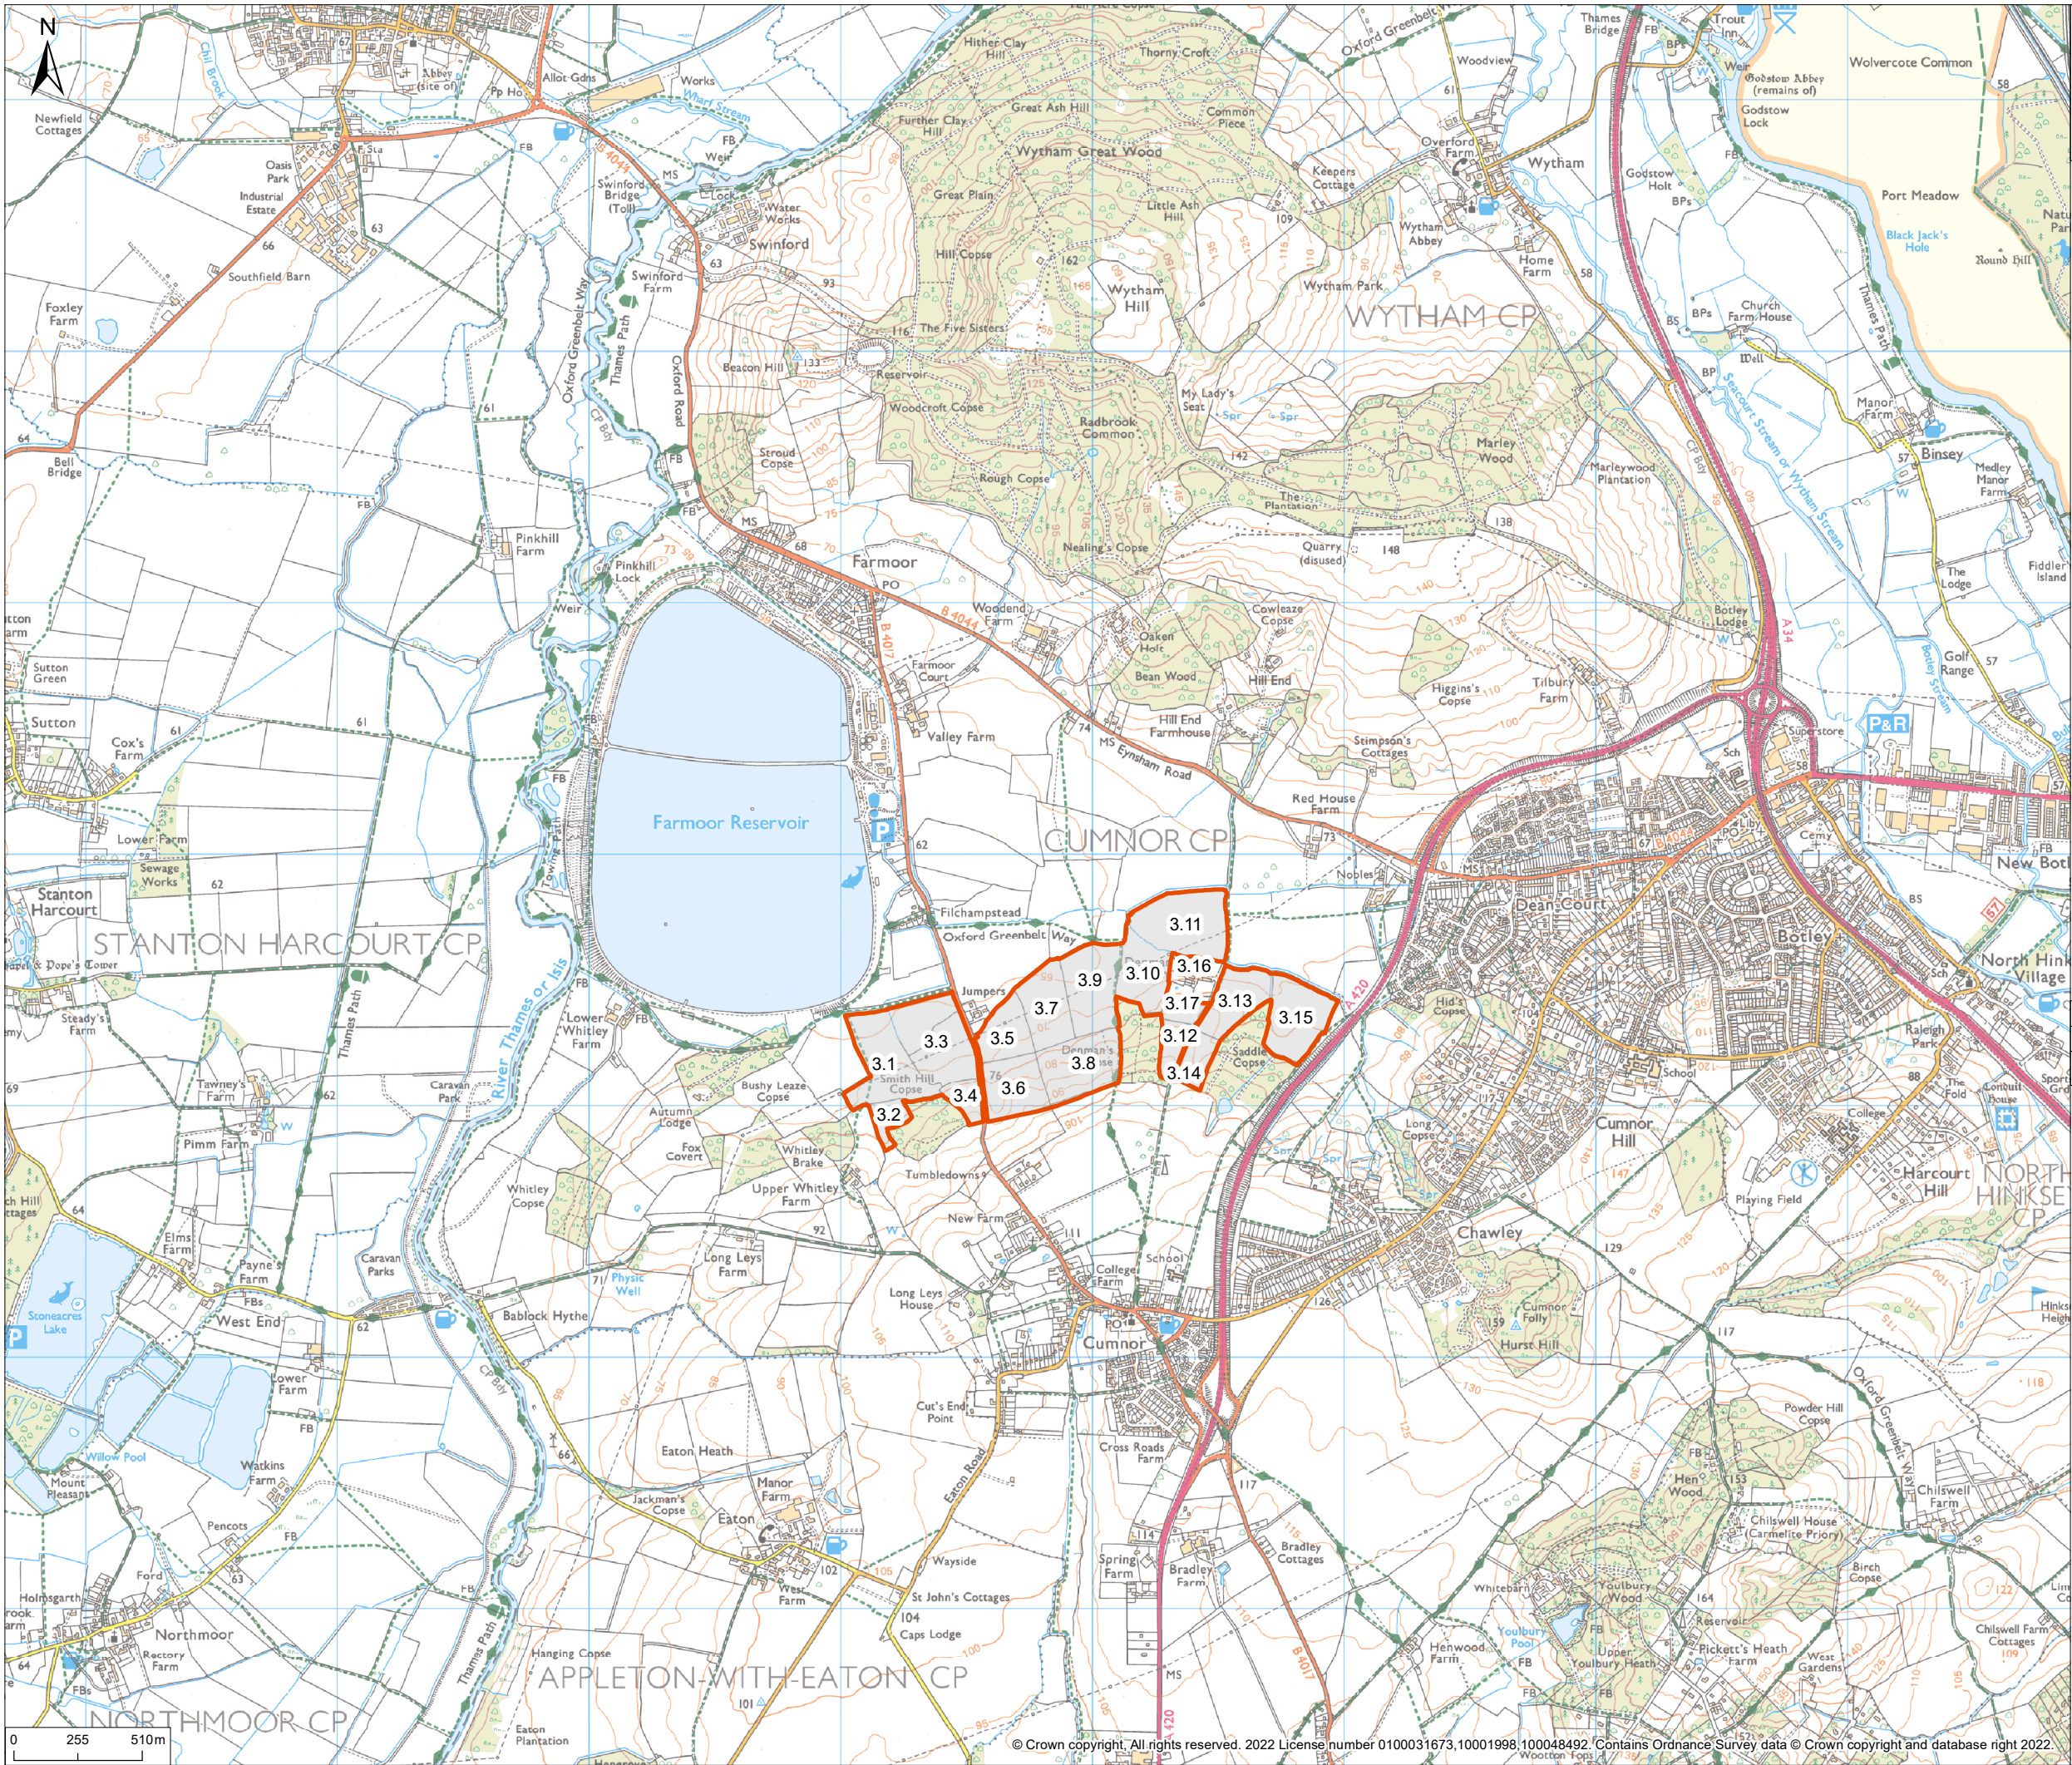

© Crown copyright. All rights reserved. 2022 License number 0100031673,10001998,100048492. Contains Ordnance Survey data © Crown copyright and database right 2022.

© 2022 RPS Group

Notes

1. This drawing has been prepared in accordance with the scope of RPS's appointment with its client and is subject to the terms and conditions of that appointment. RPS accepts no liability for any use of this document other than by its client and only for the purposes for which it was prepared and provided.
2. If received electronically it is the recipients responsibility to print to correct scale. Only written dimensions should be used.

Legend

 Site Location

Rev	Description	By	CB	Date



Client	-	Status	DRAFT	Drawn By	JM	PM/Checked By	CD
Project	Botley West Solar Farm	Project Number	OXF12426	Scale @ A3	1:25,000	Date Created	NOV 2022
Title	Site Location Plan - South	Figure Number	1	Rev	-		