



BEACON FEN ENERGY PARK


Planning Inspectorate Reference: EN010151

Figure 1.3 Site Area Plan

Document Reference: 6.4 ES Volume 3, 6.4.3

April 2025



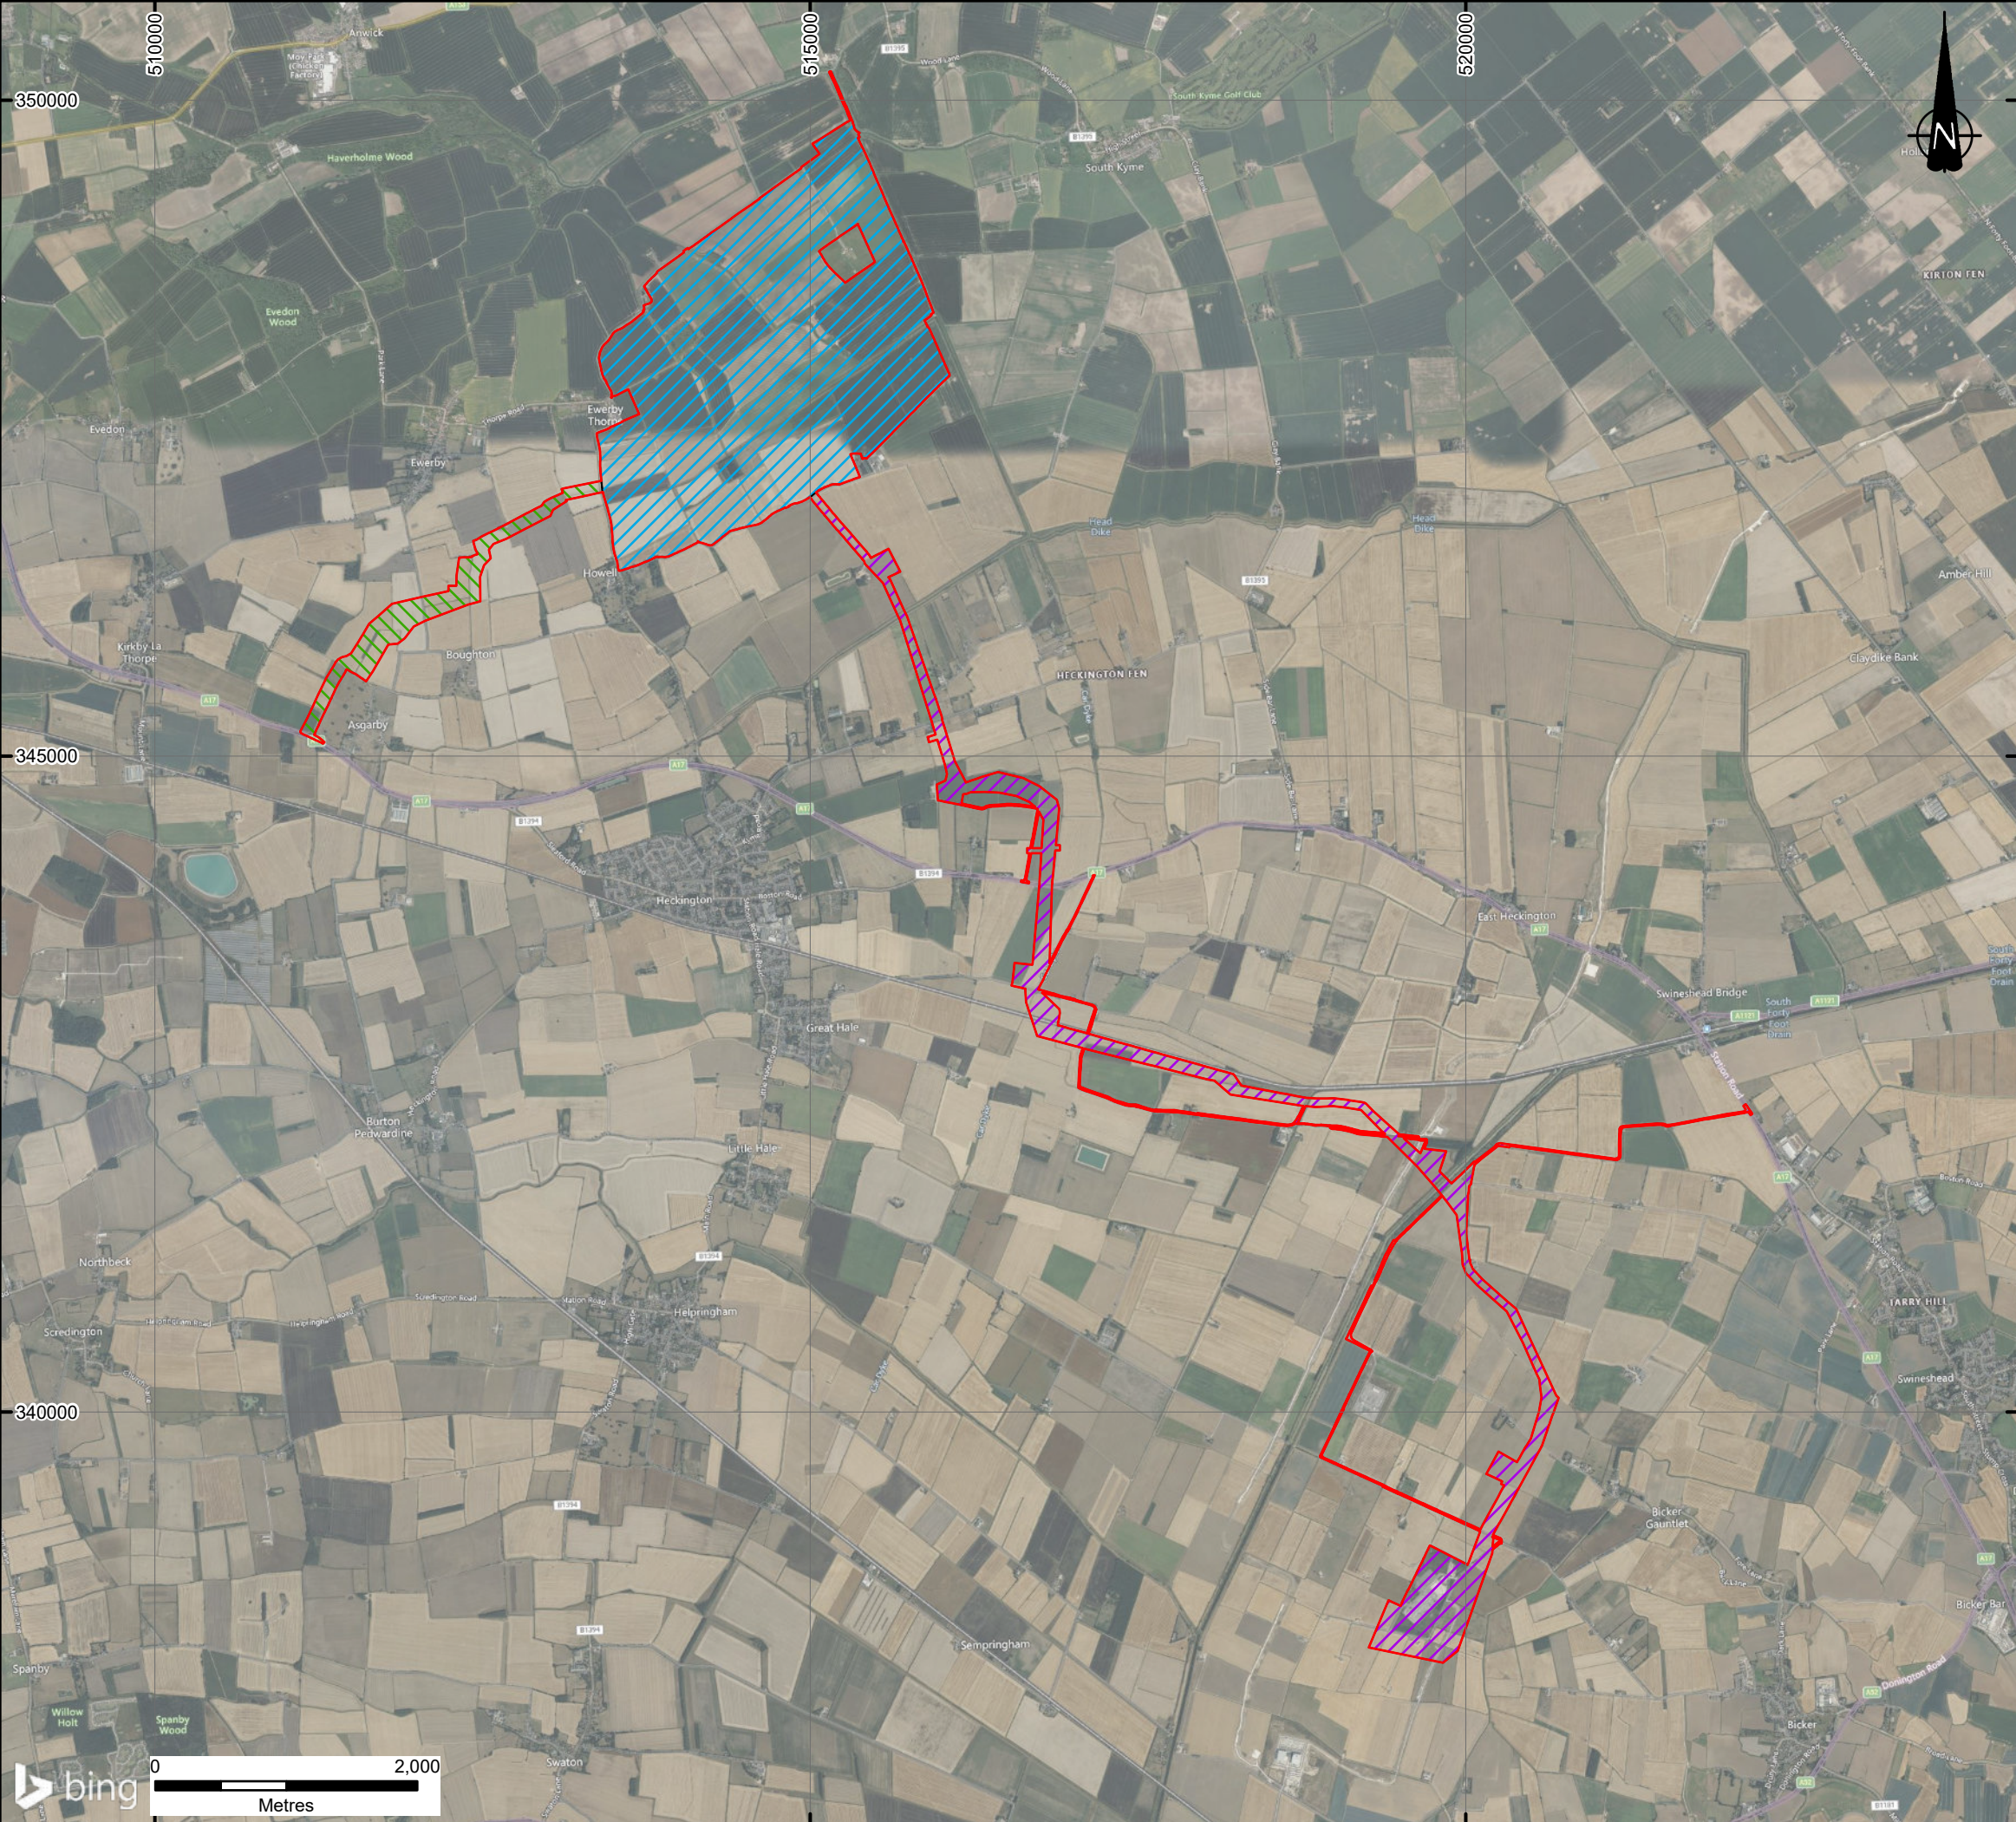

KEY

- DCO Order Limits
- Solar Array Area
- Bespoke Access Corridor
- Cable Route Corridor

Notes:

Aerial imagery shown for context purposes only.

DCO Order Limits provided by Ardent Management on 04/02/2025.

© 2025 Microsoft Corporation © 2025 Maxar ©CNES (2025) Distribution Airbus DS © 2025 TomTom

1	FIRST ISSUE	05/03/25	BL	RS	SR
REVISION	DETAILS	DATE	DRAWN	CHKD	APPD
CLIENT					
BEACON FEN ENERGY PARK LTD					
PROJECT					
BEACON FEN ENERGY PARK					
DRAWING TITLE					
FIGURE 1.3 SITE AREA PLAN					
DRG No.	ST19595-036		REV	1	
DRG SIZE	A3	SCALE	1:50,000	DATE	05/03/2025
DRAWN BY	EL	CHECKED BY	RS	APPROVED BY	SR

