




# BEACON FEN ENERGY PARK

Planning Inspectorate Reference: EN010151

Figure 3.1 Alternative Cable Corridors  
Document Reference: 6.4 ES Volume 3, 6.4.6  
April 2025





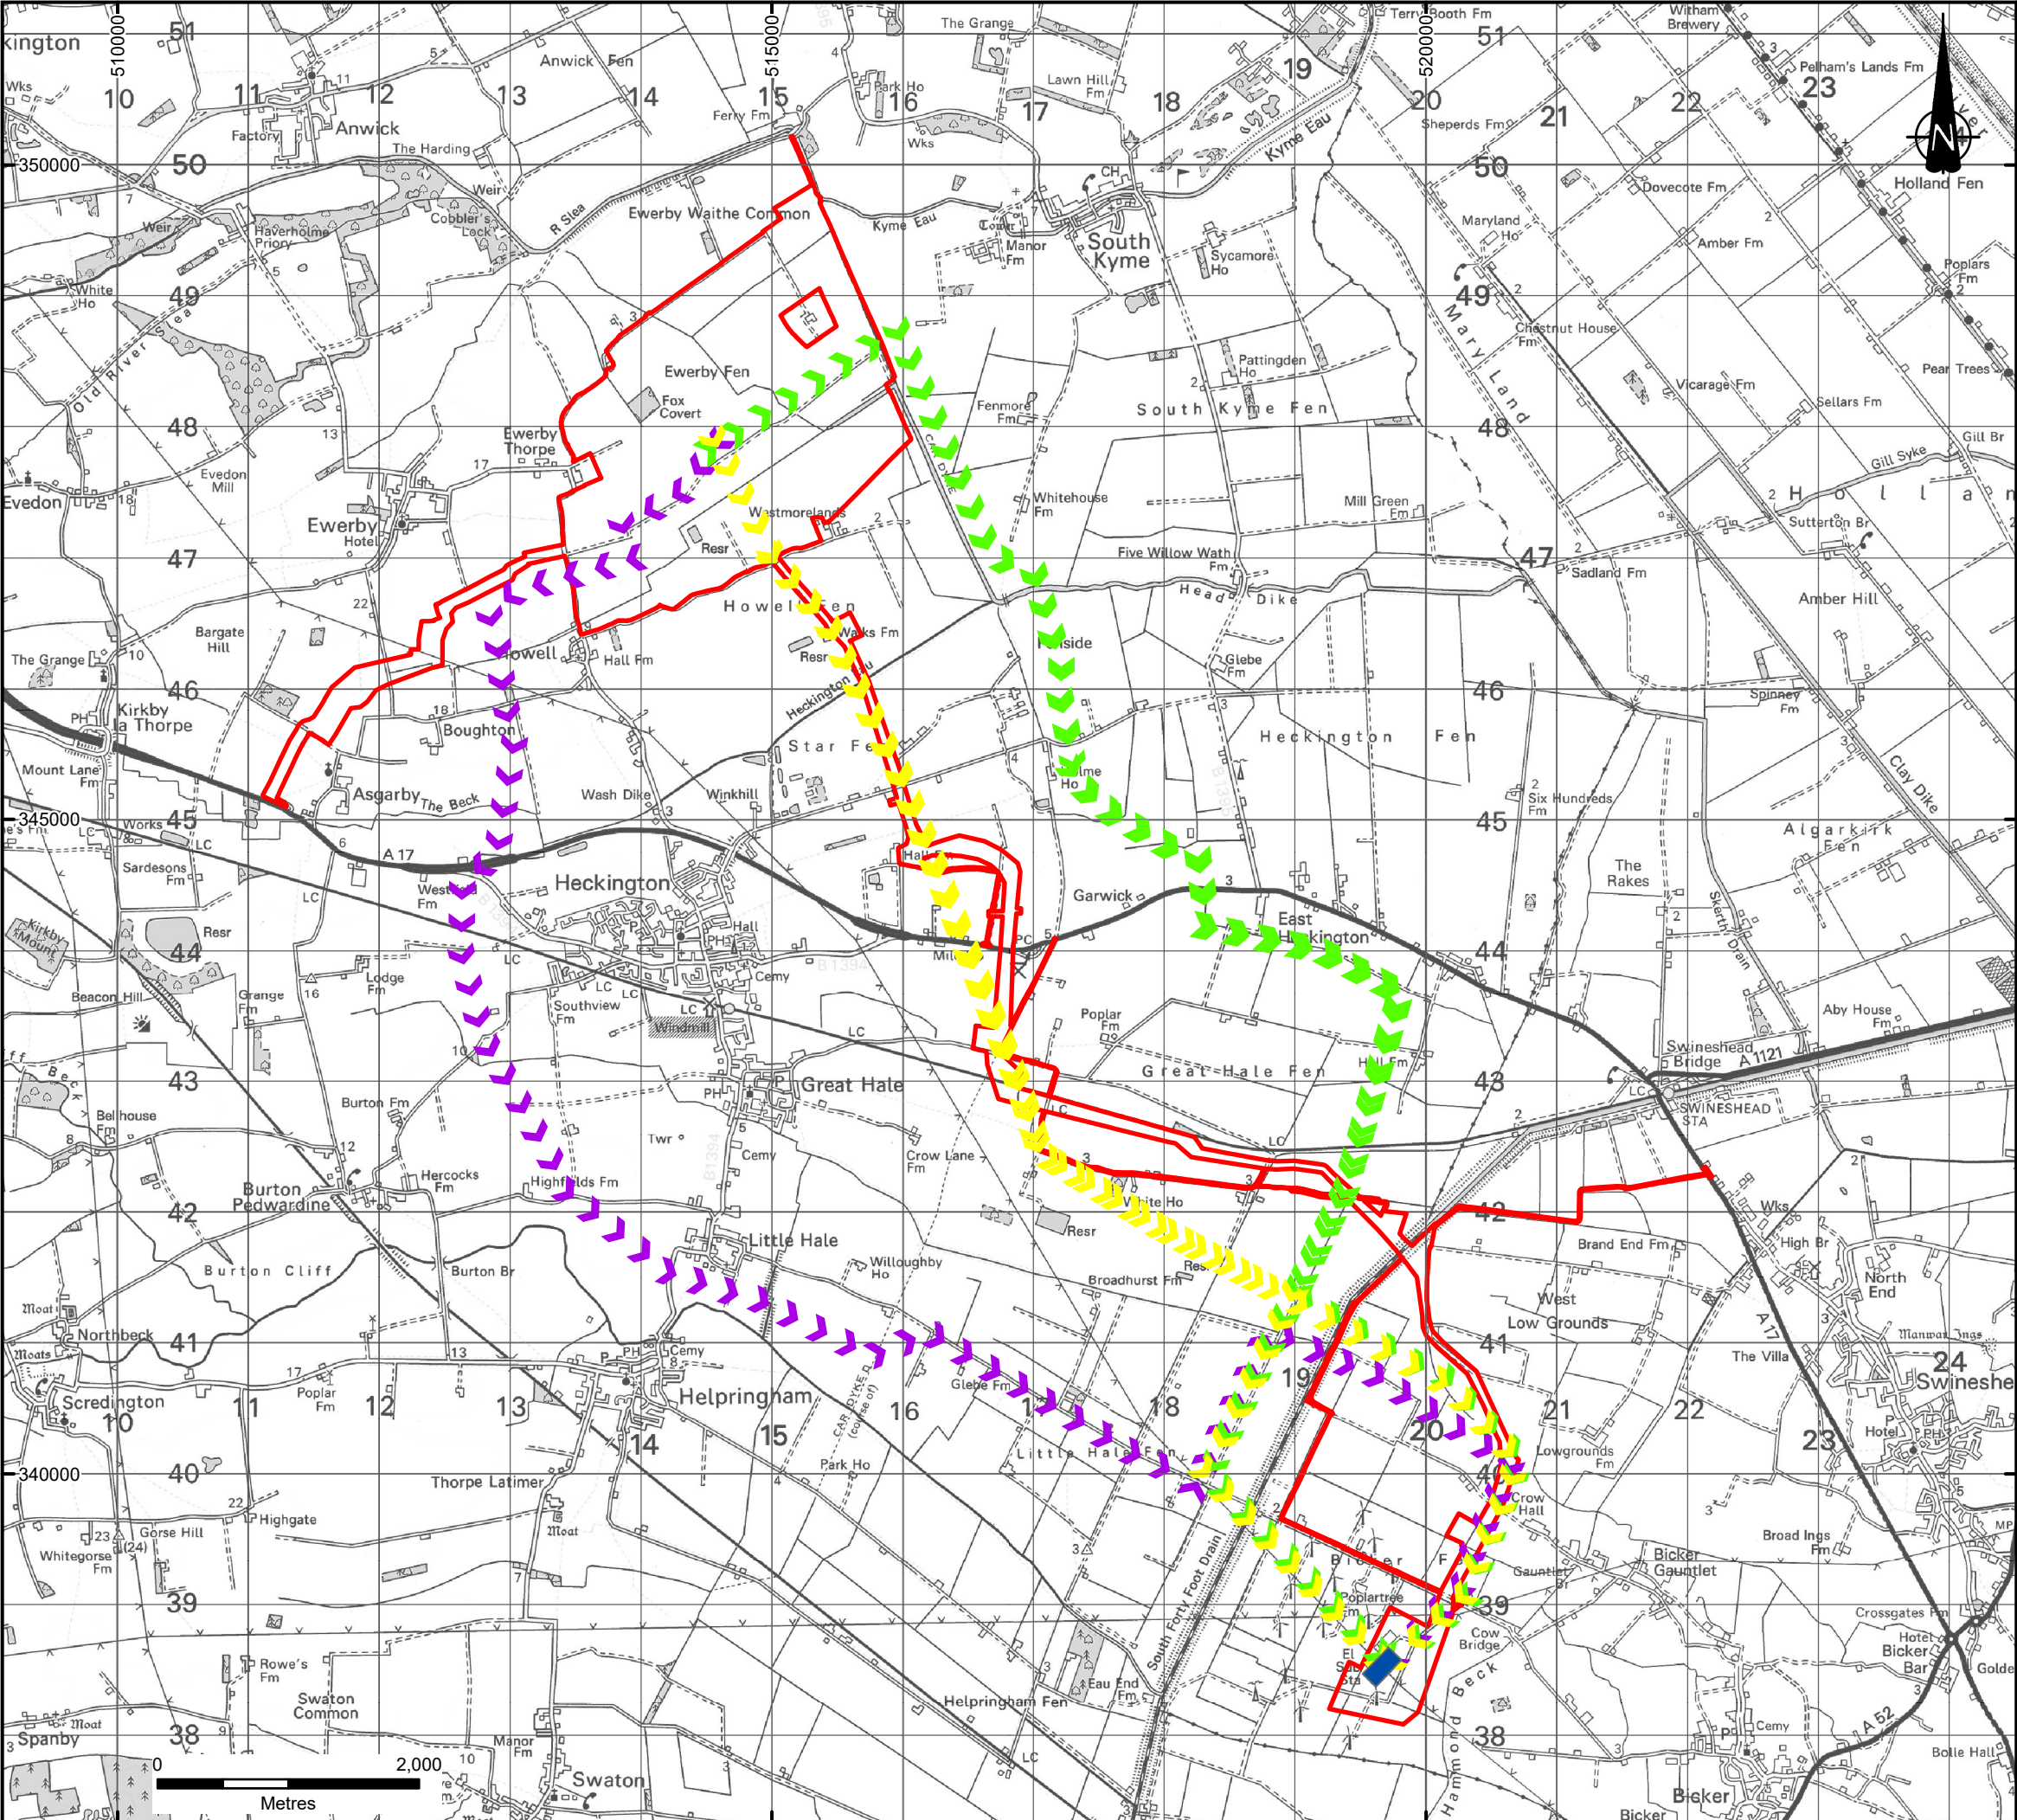

**KEY**  

DCO Order Limits

Bicker Fen Substation

Indicative Cable Route Search Corridors

Option 1

Option 2

Option 3

**Notes:**  
The lines shown illustrate the approximate route of each corridor that was considered and do not identify specific routes.  
DCO Order Limits provided by Ardent Management on 04/02/2025.  
© Crown copyright and database rights 2025 Ordnance Survey Licence No. AC0000808122

1	FIRST ISSUE	04/03/25	BL	RS	SR		
REVISION	DETAILS	DATE	DRAWN	CHKD	APPD		
CLIENT	BEACON FEN ENERGY PARK LTD						
PROJECT	BEACON FEN ENERGY PARK						
DRAWING TITLE	FIGURE 3.1 ALTERNATIVE CABLE CORRIDORS						
DRG No.	ST19595-176		REV	B	SUIT. CODE ---		
DRG SIZE	A3	SCALE	1:50,000		DATE	04/03/2025	
DRAWN BY	RCB		CHECKED BY	RS		APPROVED BY	SR

PART OF