



BEACON FEN ENERGY PARK


Planning Inspectorate Reference: EN010151

Figure 3.2 Site Layout Alternatives (Substation & BESS)

Document Reference: 6.4 ES Volume 3, 6.4.7

April 2025



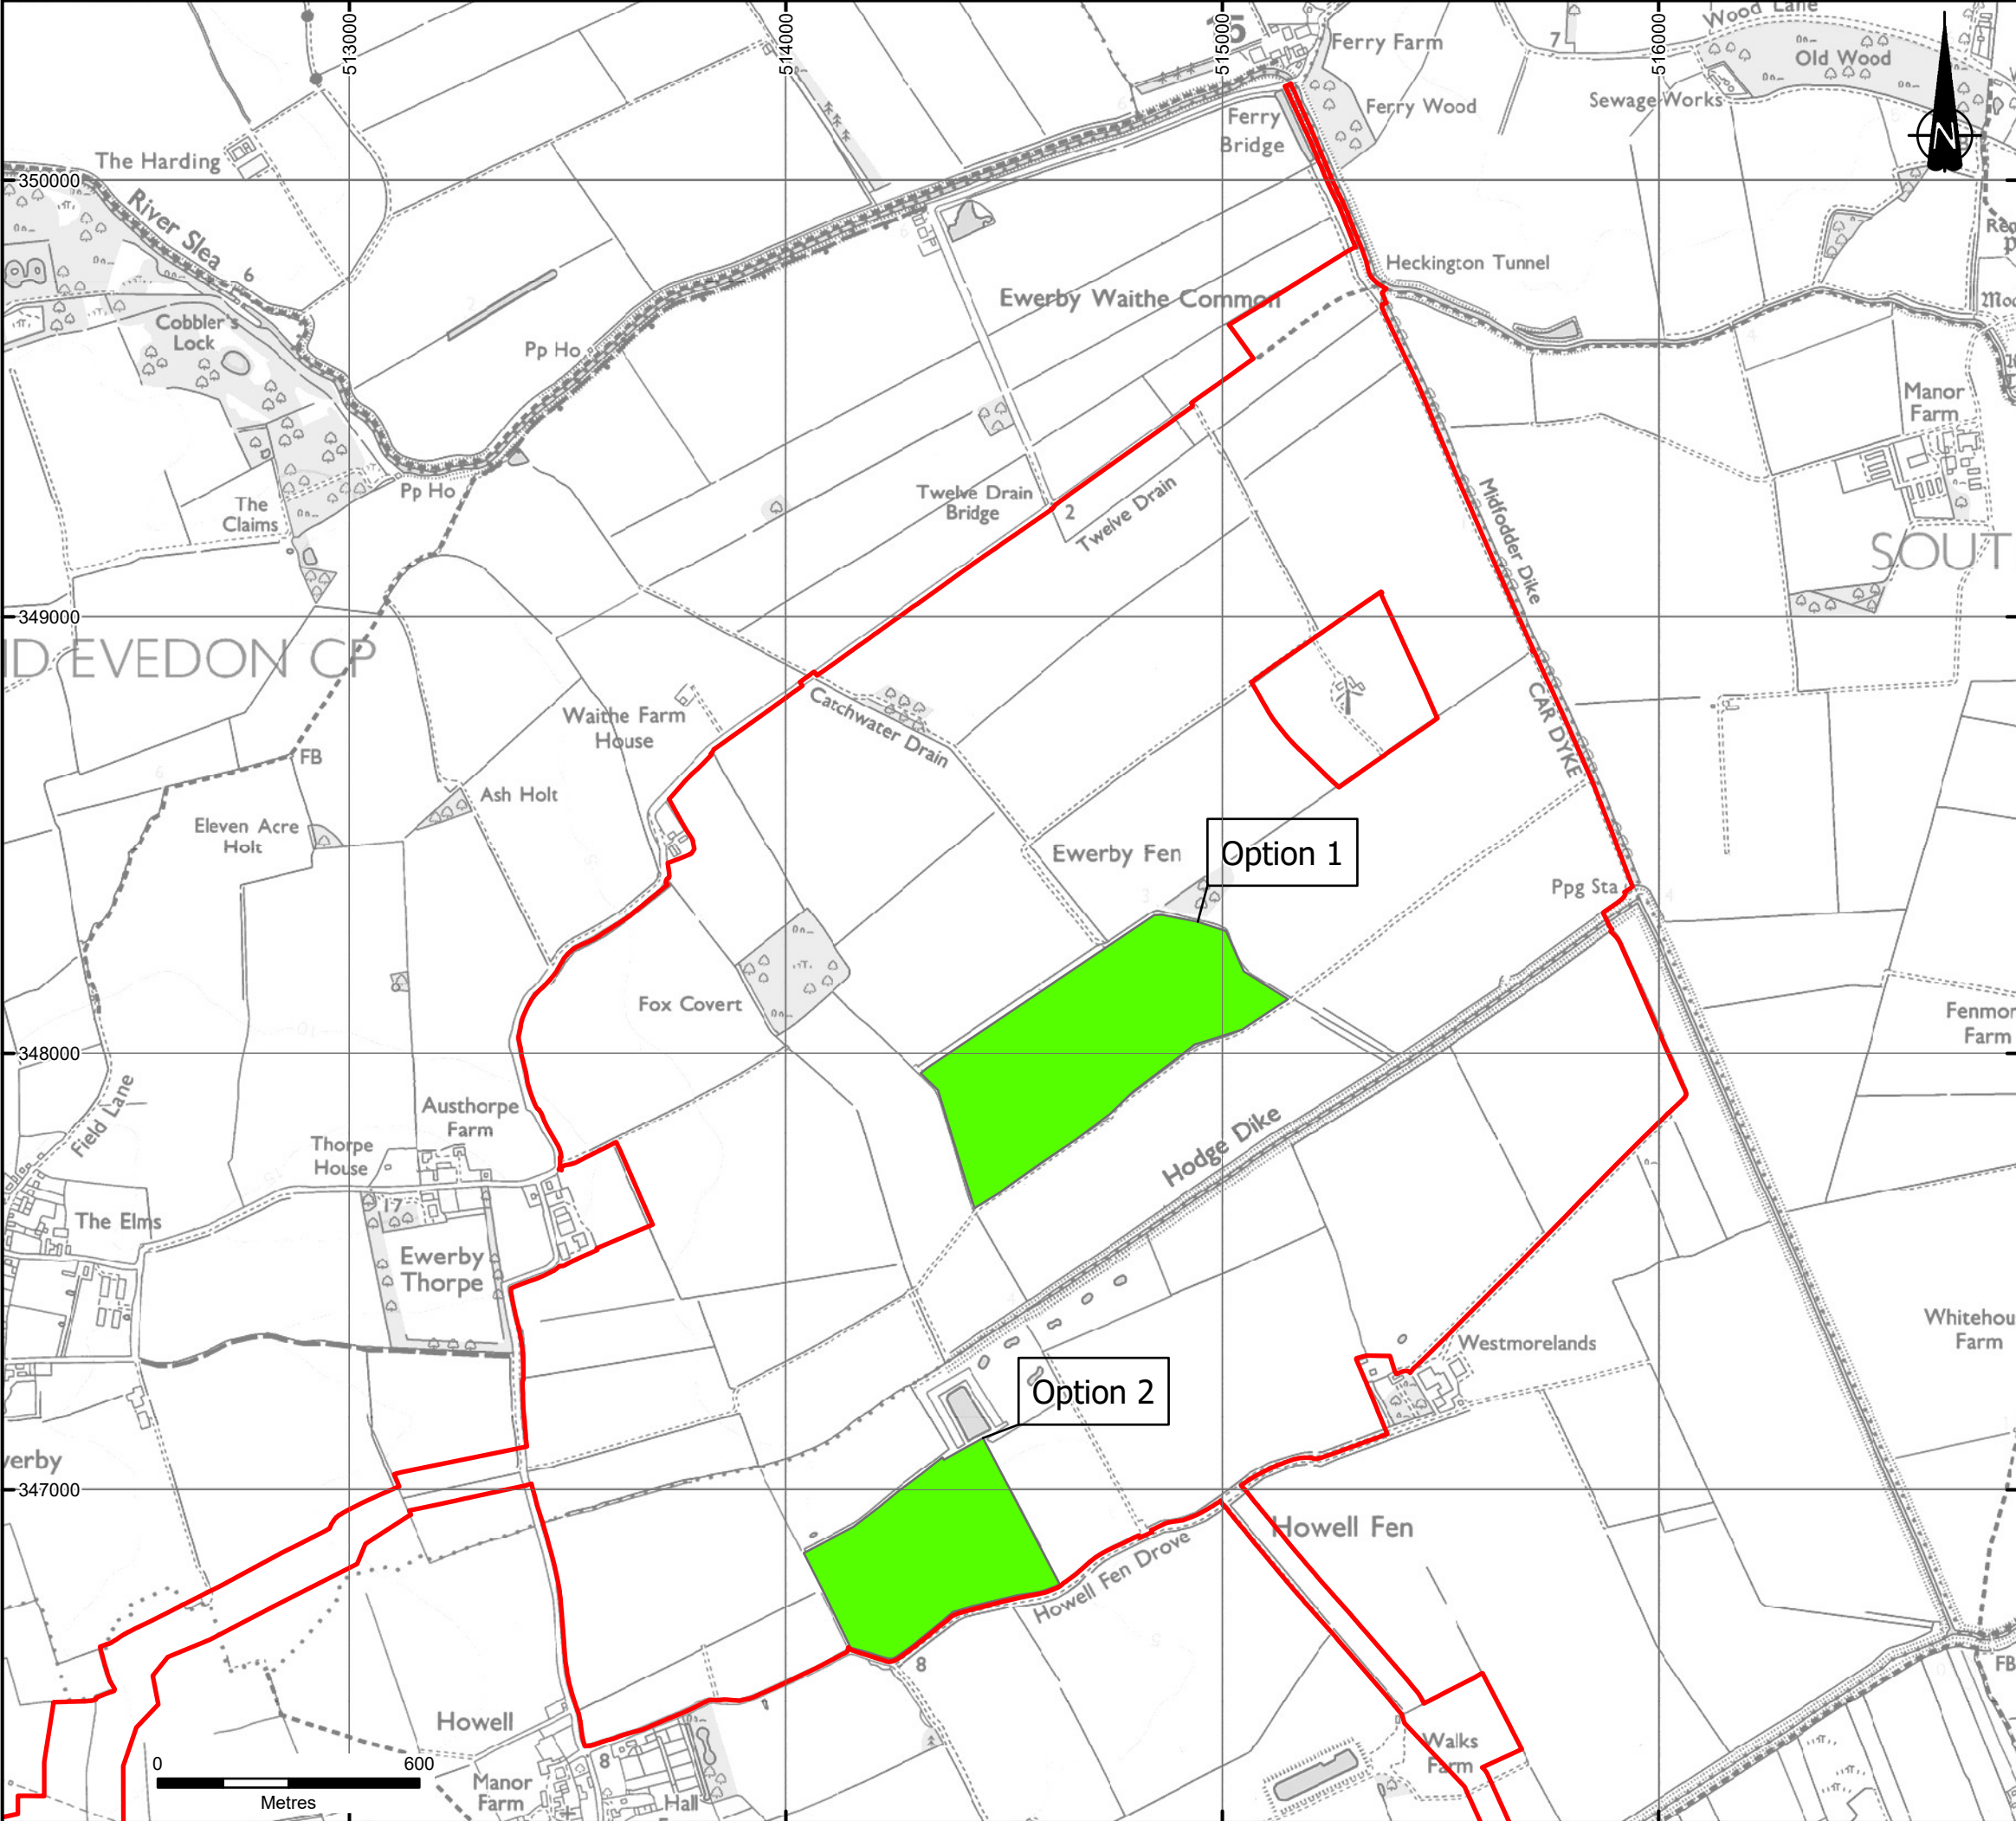

KEY

- DCO Order Limits
- Substation + BESS Options (Area of Search)

Notes:

Excluding the DCO Order Limits, boundaries shown are indicative.

DCO Order Limits provided by Ardent Management on 04/02/2025.

© Crown copyright and database rights 2025 Ordnance Survey Licence No. AC0000808122

1	FIRST ISSUE	05/03/25	BL	RS	SR
REVISION	DETAILS	DATE	DRAWN	CHKD	APPD
CLIENT					
BEACON FEN ENERGY PARK LTD					
PROJECT					
BEACON FEN ENERGY PARK					
DRAWING TITLE					
FIGURE 3.2 SITE LAYOUT ALTERNATIVES (SUBSTATION & BESS)					
DRG No.		REV	SUIT. CODE		
ST19595-174		1	--		
DRG SIZE		SCALE	DATE		
A3		1:15,000	05/03/2025		
DRAWN BY		CHECKED BY	APPROVED BY		
RCB		RS	SR		

