



BEACON FEN ENERGY PARK


Planning Inspectorate Reference: EN010151

Figure 10.4 Locations of plant items to be mitigated (Embedded Mitigation)

Document Reference: 6.4 ES Volume 3, 6.4.61

April 2025



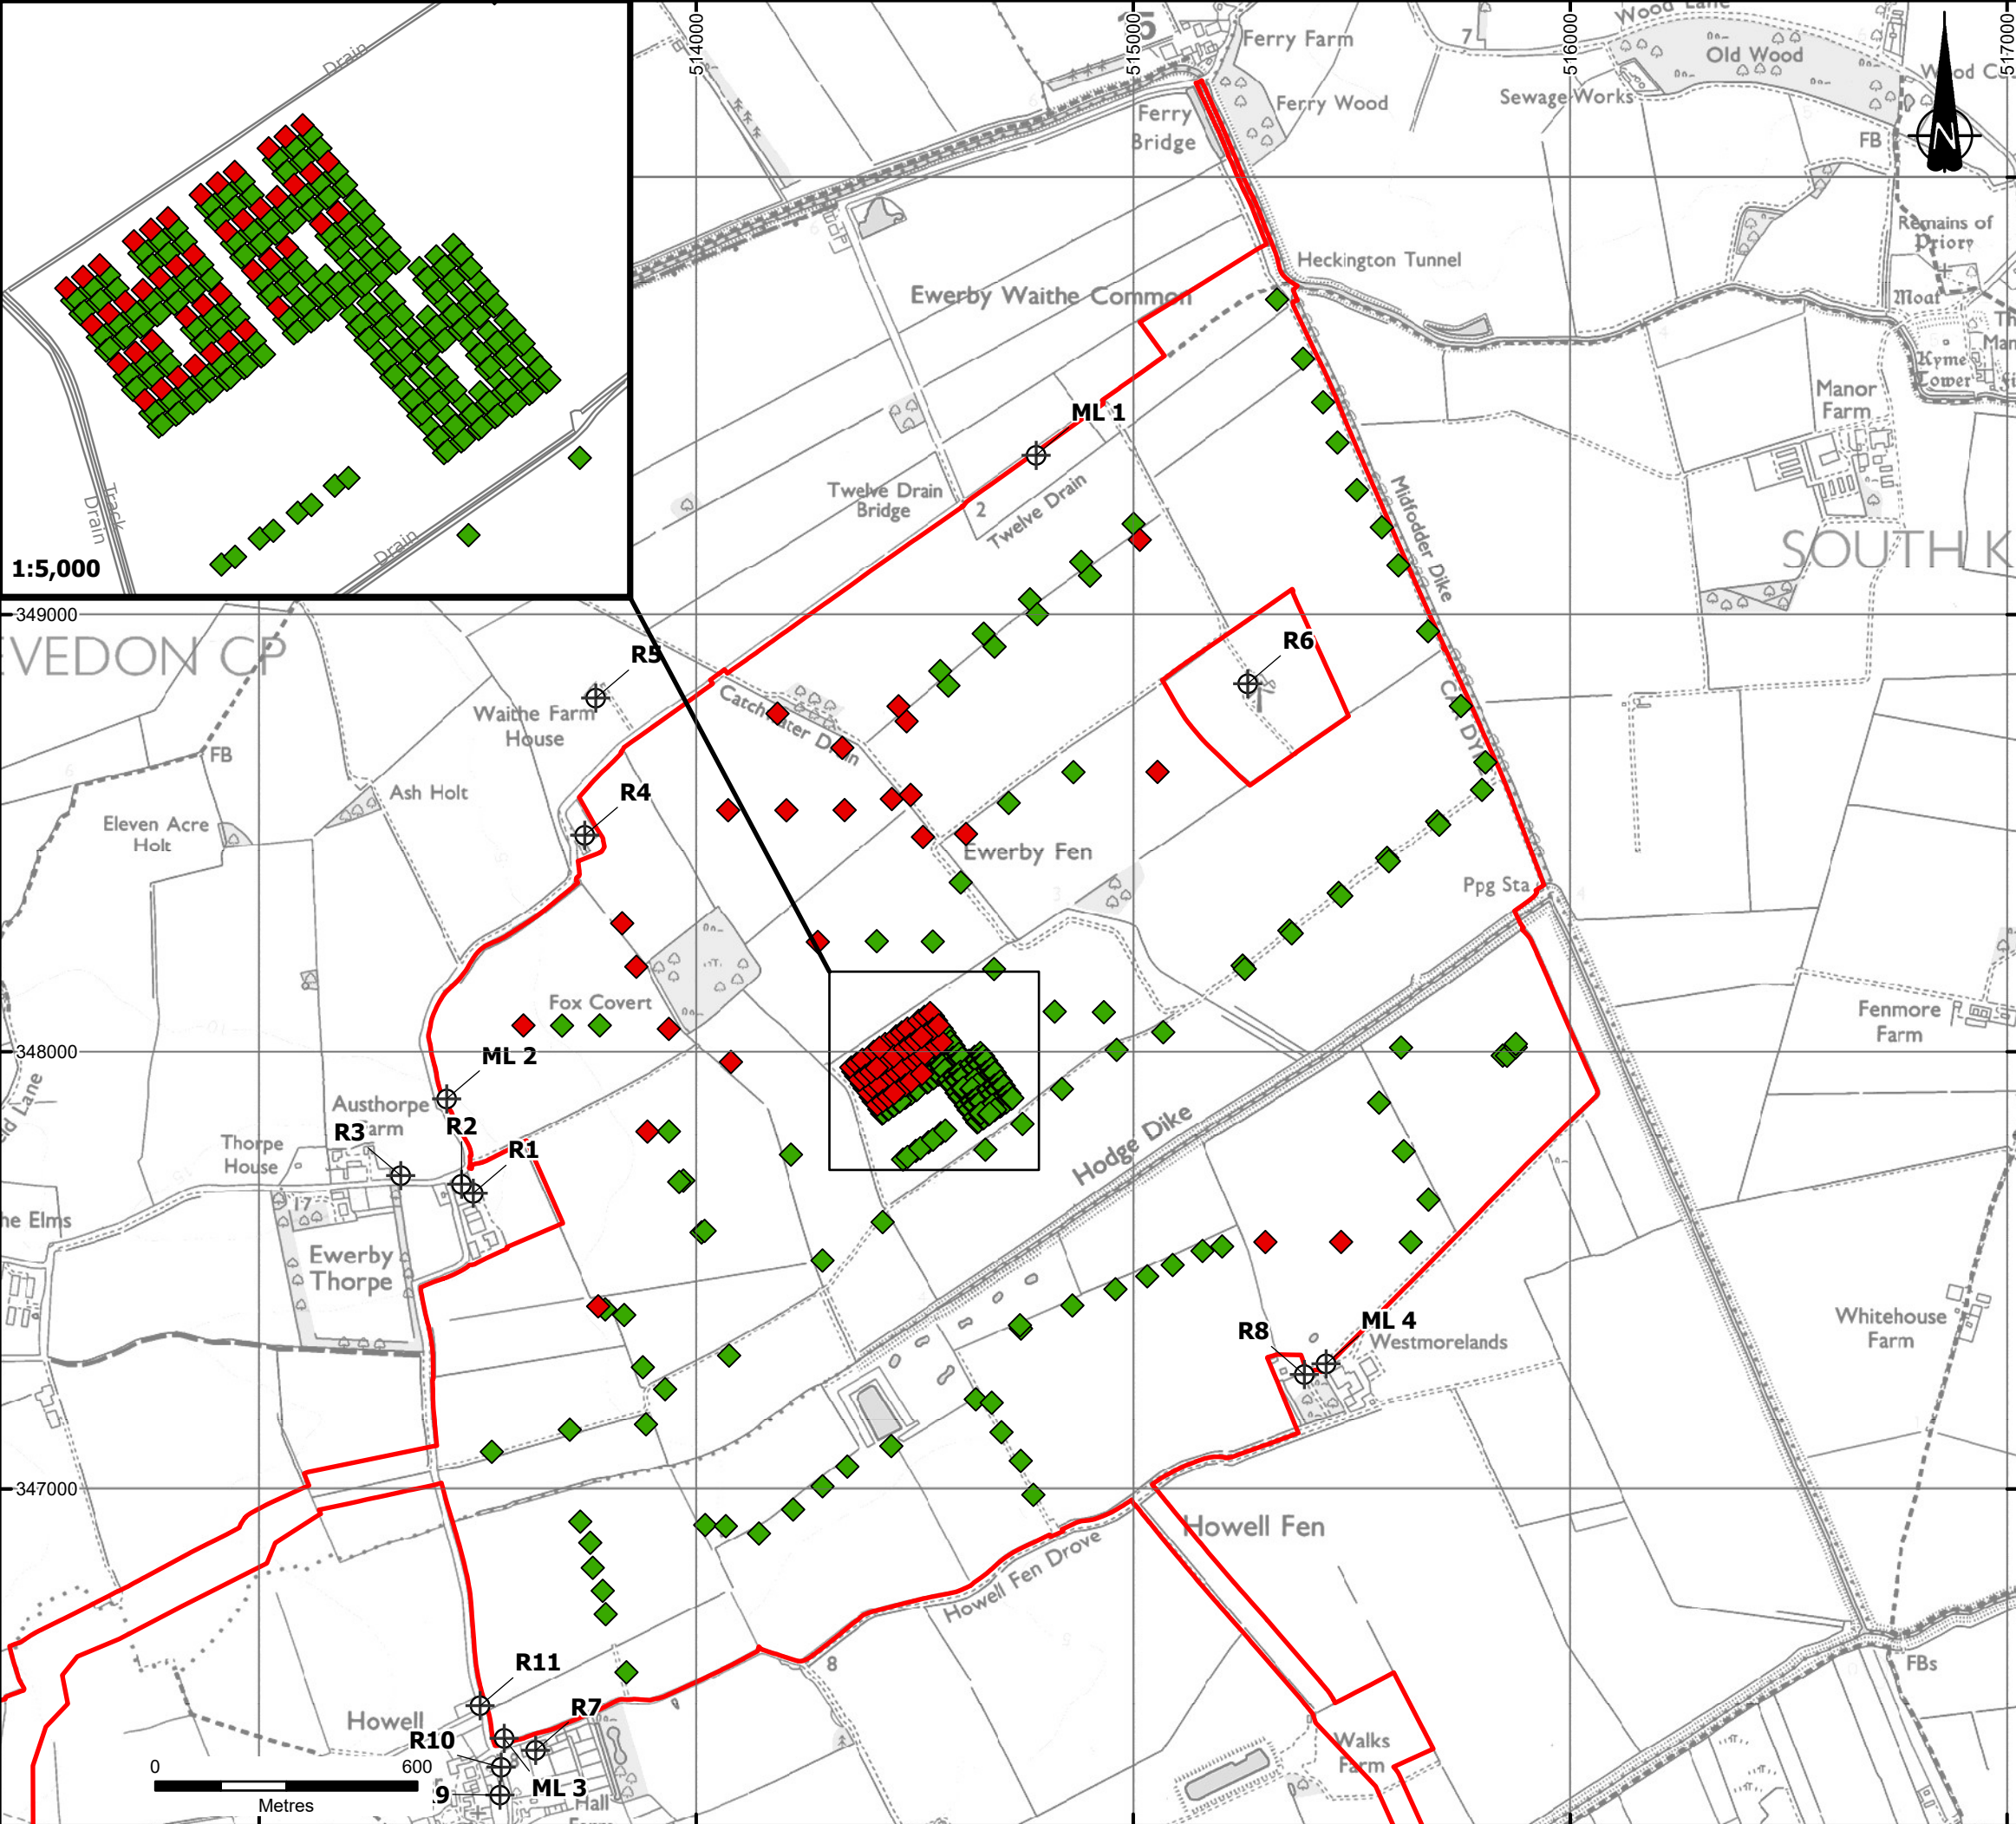

KEY

DCO Order Limits

Existing Receptors

Mitigated

◆ Non-Mitigated Plant 2hr


◆ Mitigated Plant

Notes:

DCO Order Limits provided by Ardent Management on 04/02/2025.

© Crown copyright and database rights 2025 Ordnance Survey Licence No. AC0000808122.

1	FIRST ISSUE	12/03/25	BL	JR	PB
REVISION	DETAILS	DATE	DRAWN	CHKD	APPD
CLIENT					
BEACON FEN ENERGY PARK LTD					
PROJECT					
BEACON FEN ENERGY PARK					
DRAWING TITLE					
FIGURE 10.4 LOCATIONS OF PLANT ITEMS TO BE MITIGATED (EMBEDDED MITIGATION)					
DRG No.		ST19595-159		REV	1
DRG SIZE		A3		SUIT. CODE	---
SCALE		1:15,000		DATE	12/03/2025
DRAWN BY		BL		APPROVED BY	PB
CHECKED BY		JR			



**wardell
armstrong**

PART OF 