



BEACON FEN ENERGY PARK

Planning Inspectorate Reference: EN010151

6.4.3 Figure 1.3 Site Area Plan
Document Reference: 6.4 ES Volume 3, 6.4.3
October 2025



Quality information


Prepared by	Checked by	Verified by	Approved by
EL	RS	LG	SR

Revision History

Revision	Revision date	Details	Authorized	Name	Position
1	15/10/25	Re-export of file to improve performance (no changes to the Figure made)	DS	DS	AD

Disclaimer

This report has been prepared by SLR Consulting with all reasonable skill, care and diligence, within the terms of the Contract with the Client. The report is confidential to the Client and SLR Consulting accepts no responsibility of whatever nature to third parties to whom this report may be made known. No part of this document may be reproduced without the prior written approval of SLR Consulting.

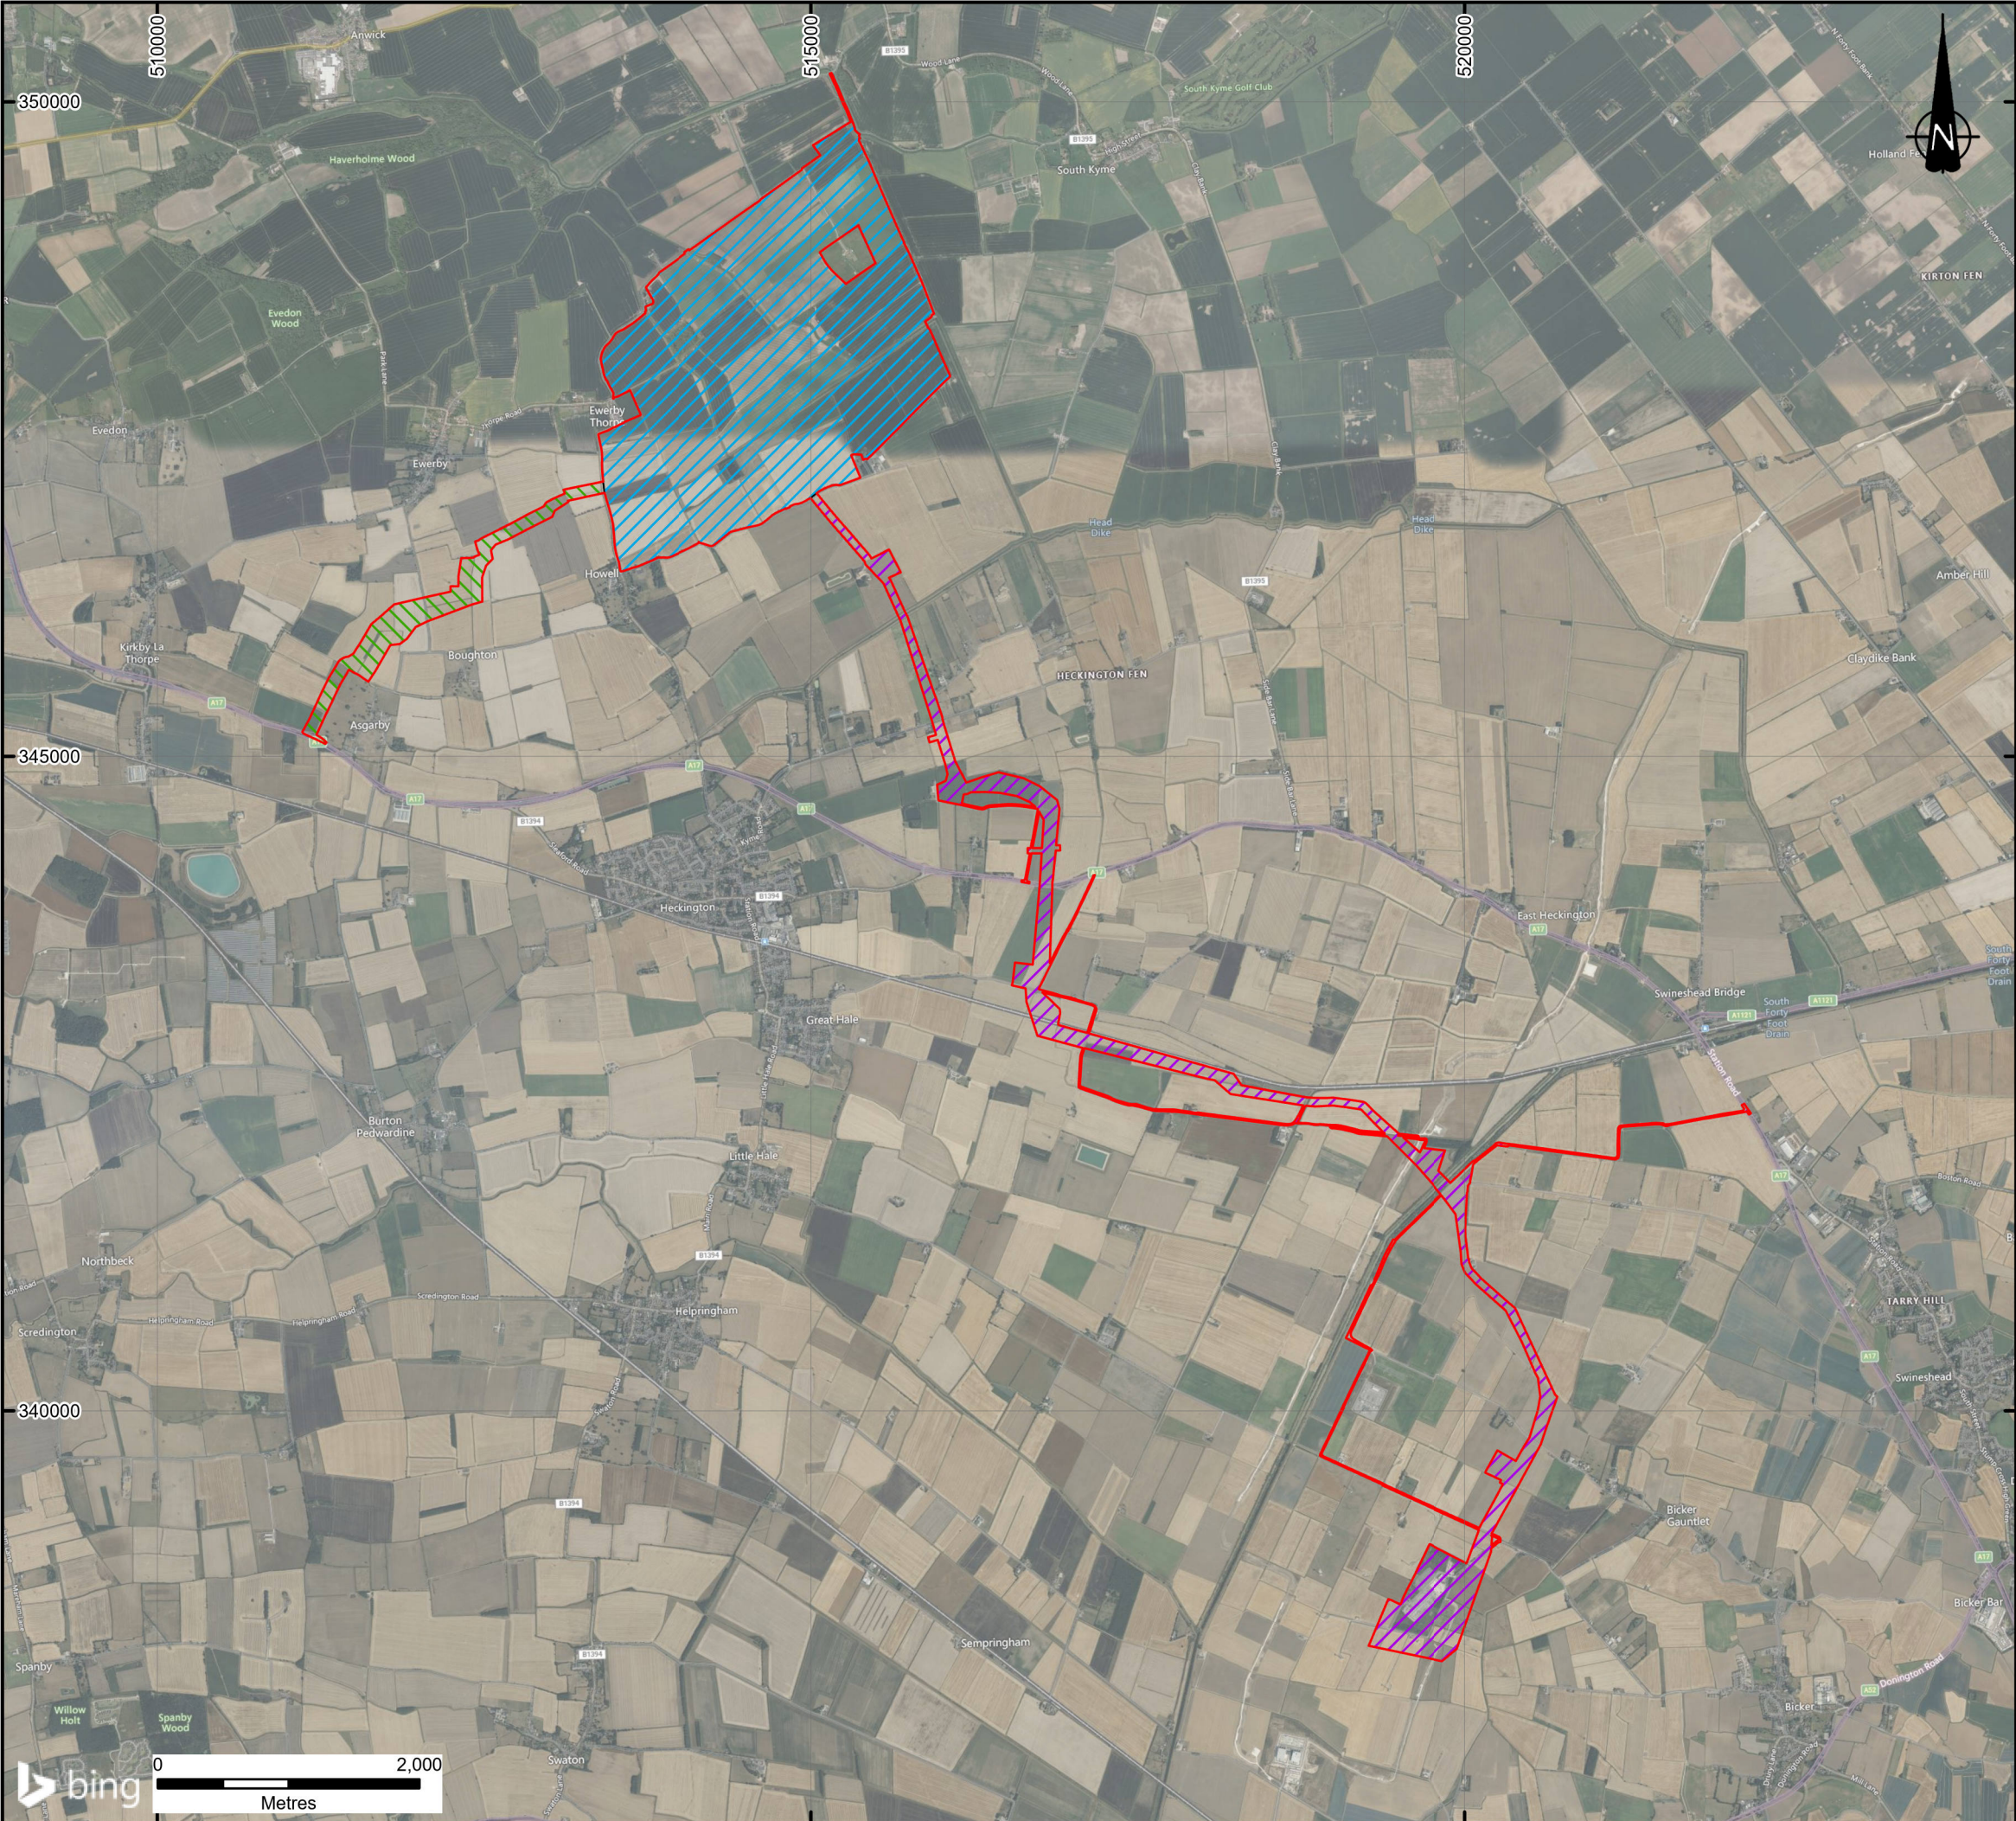

KEY

- DCO Order Limits
- Solar Array Area
- Bespoke Access Corridor
- Cable Route Corridor

Notes:

Aerial imagery shown for context purposes only.

DCO Order Limits provided by Ardent Management on 04/02/2025.

© 2025 Microsoft Corporation © 2025 Maxar ©CNES (2025) Distribution Airbus DS © 2025 TomTom

1	FIRST ISSUE	07/10/25	BL	RS	SR
REVISION	DETAILS	DATE	DRAWN	CHKD	APPD
CLIENT					
BEACON FEN ENERGY PARK LTD					
PROJECT					
BEACON FEN ENERGY PARK					
DRAWING TITLE					
FIGURE 1.3 SITE AREA PLAN					
DRG No.		ST19595-036		REV 1	
DRG SIZE		A3		SCALE 1:50,000	
DATE		07/10/2025		APPROVED BY SR	
DRAWN BY EL		CHECKED BY RS		APPROVED BY SR	

PART OF SLR