



BEACON FEN ENERGY PARK


Planning Inspectorate Reference: EN010151

Change Request Environmental Statement Addendum Figure 6.3 Historic Mapping

Document Reference: 10.14

December 2025



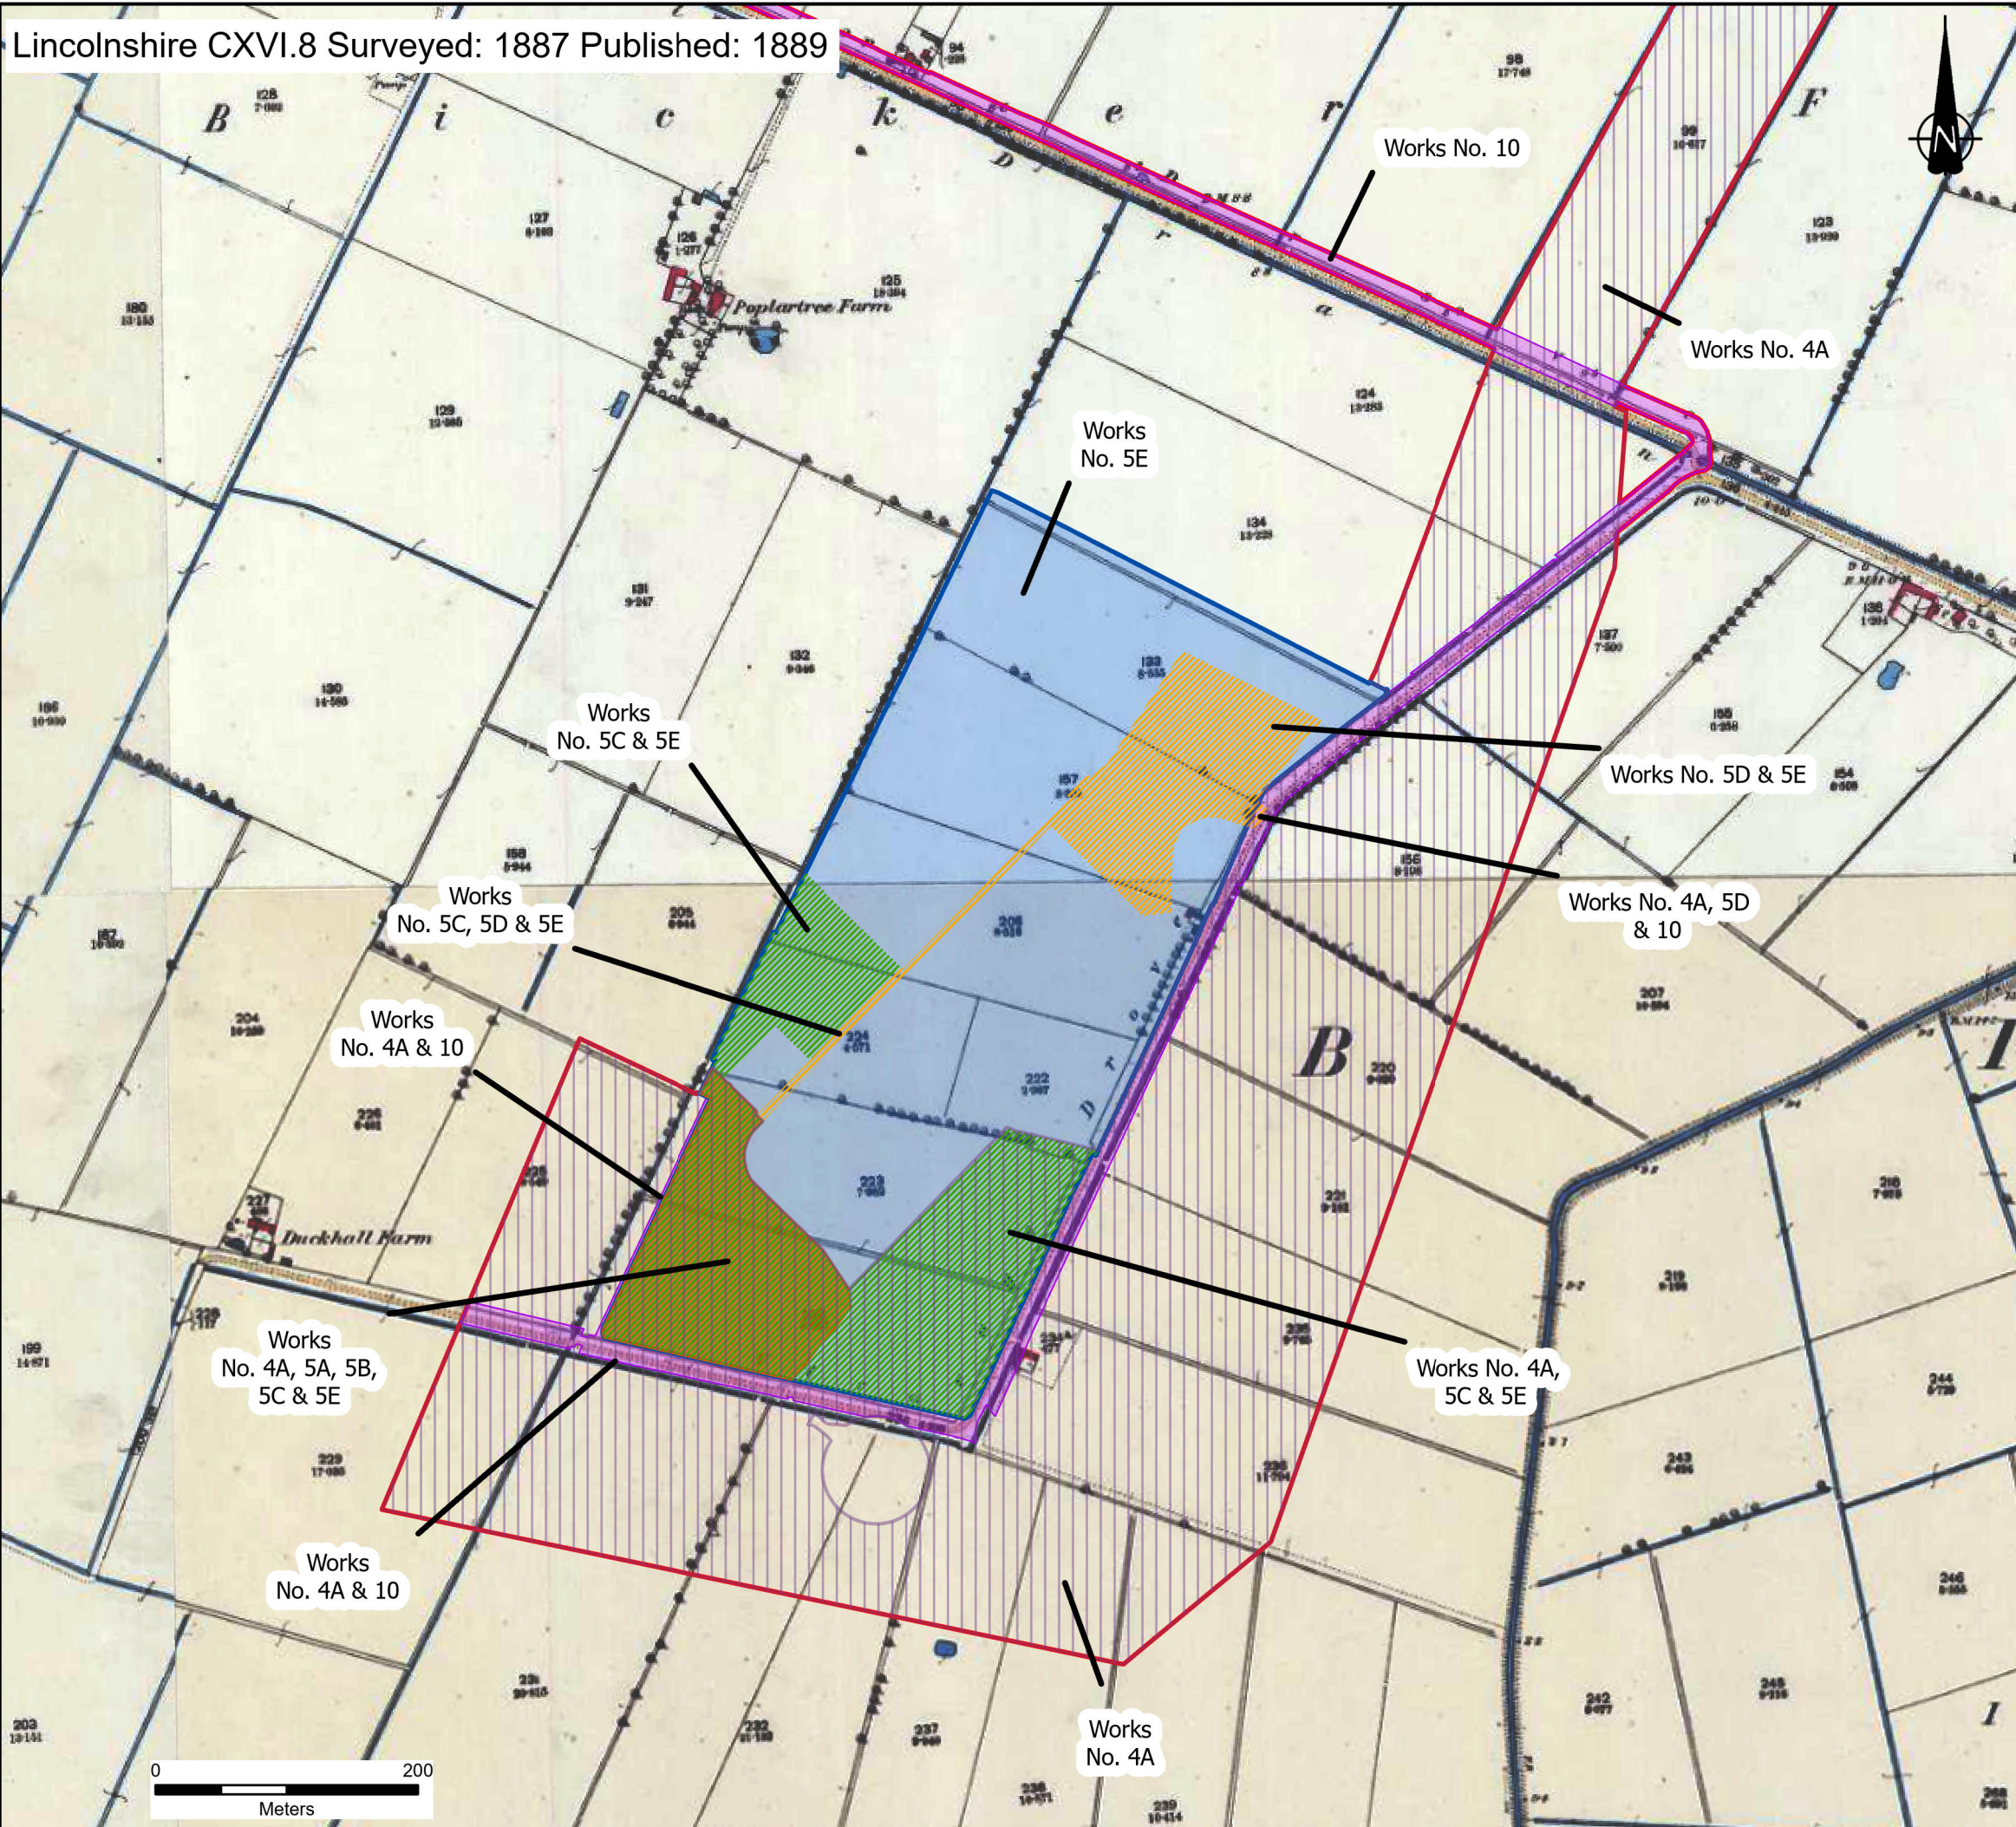

KEY

- DCO Order Limits
- Change Request Working Areas
- 4A Cable Route
- 5A Generation Bay and 5B Substation Extension
- 5C Cable Sealing End and New Pylon
- 5D Compound
- 5E Further Works including Drainage and Landscaping
- 10 Access

Notes:

Excluding the DCO Order Limits, boundaries shown are indicative.

DCO Order Limits provided by Ardent Management on 04/02/2025.

Change Request Working Areas obtained from "LCA-2023-01-BeaconFen_Works Plan-0.1-Change Request Clarification DRAFT.dwg" provided by the Client on 20/11/2025..

Reproduced with the permission of the National Library of Scotland

Historic mapping approximately georeferenced

REVISION	DETAILS	DATE	DRAWN	CHKD	APPD
3	LABEL AND KEY UPDATES	15/12/25	BL	AR	AH
2	ADDITION OF CHANGE REQUEST AREAS AND FIGURE	21/11/25	BL	AR	AH
1	NUMBER, LAYOUT UPDATES	14/11/25	BL	AR	AH
1	FIRST ISSUE	14/11/25	BL	AR	AH

CLIENT

BEACON FEN ENERGY PARK LTD

PROJECT

BEACON FEN ENERGY PARK

DRAWING TITLE


FIGURE 6.3
HISTORIC MAPPING
(CHANGE REQUEST)
SHEET 1 OF 2

DRG No.	REV	SUIT. CODE
ST19595-530	3	--

DRG SIZE	SCALE	DATE
A3	1:5,000	15/12/2025

DRAWN BY	CHECKED BY	APPROVED BY
HP	AR	AH

wardell armstrong
PART OF **SLR**

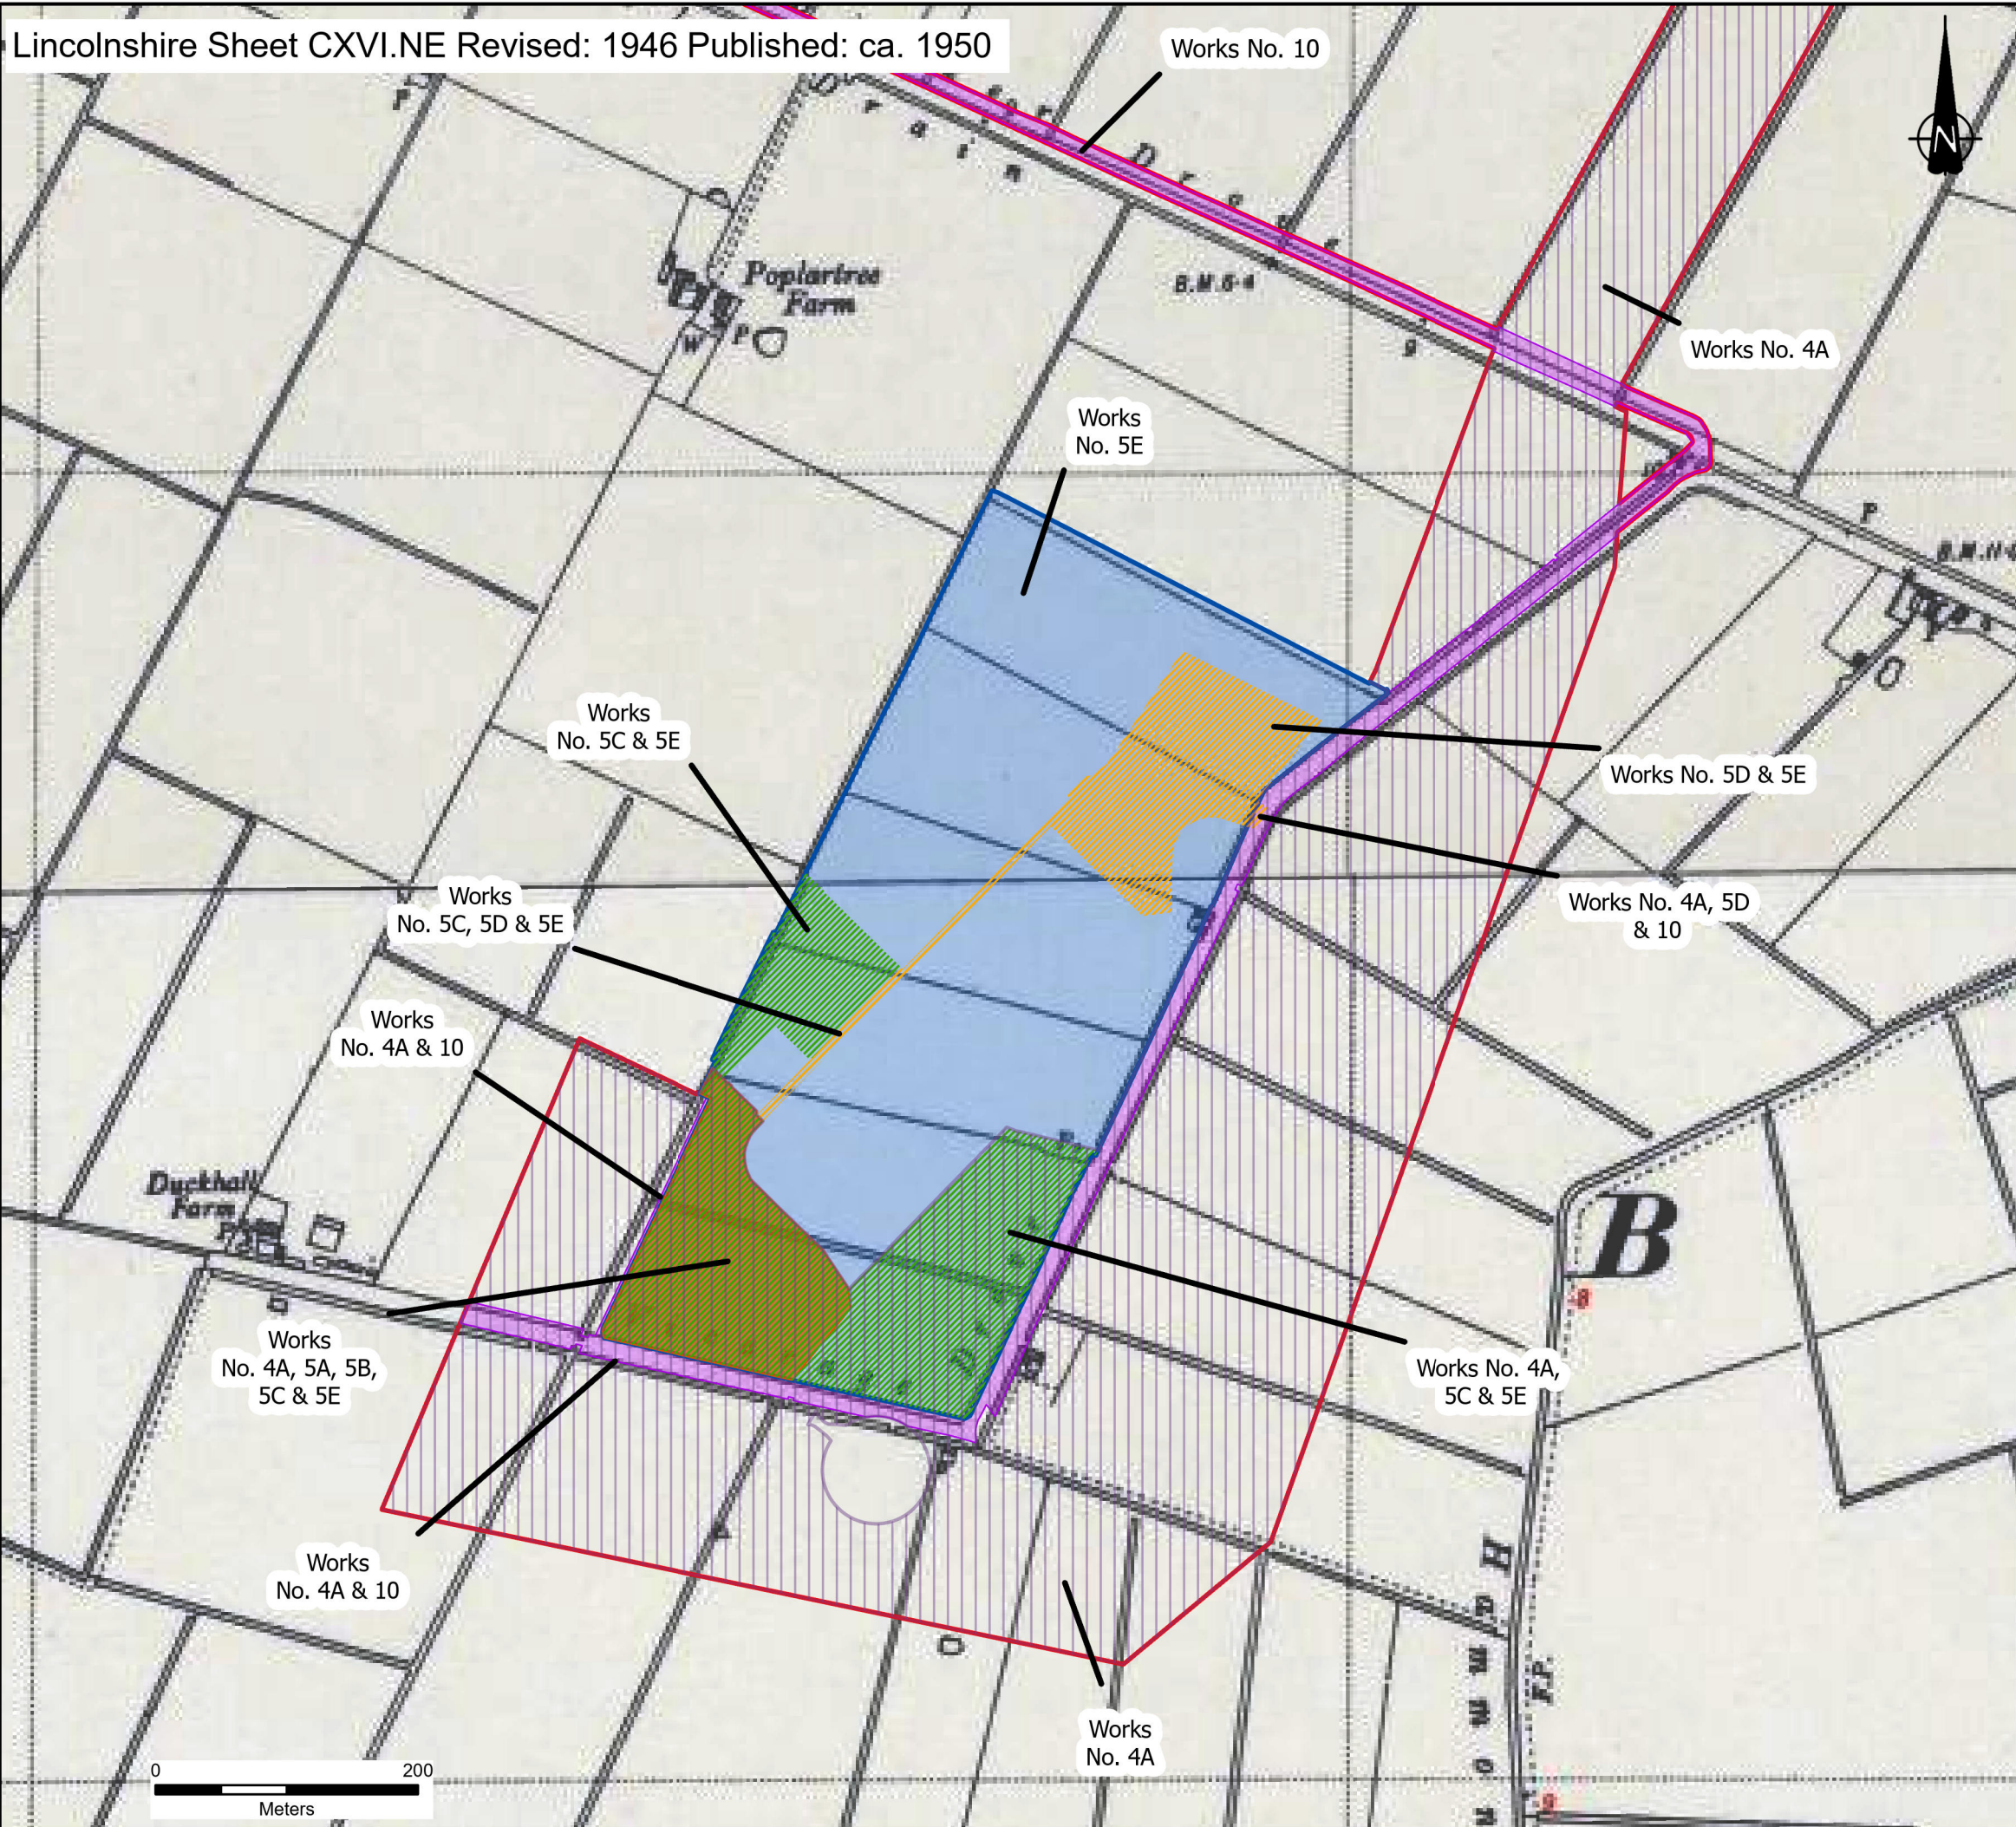

KEY

- DCO Order Limits
- Change Request Working Areas
 - 4A Cable Route
 - 5A Generation Bay and 5B Substation Extension
 - 5C Cable Sealing End and New Pylon
 - 5D Compound
 - 5E Further Works including Drainage and Landscaping
 - 10 Access

Notes:

Excluding the DCO Order Limits, boundaries shown are indicative.

DCO Order Limits provided by Ardent Management on 04/02/2025.

Change Request Working Areas obtained from "LCA-2023-01-BeaconFen_Works Plan-0.1-Change Request Clarification DRAFT.dwg" provided by the Client on 20/11/2025.

Reproduced with the permission of the National Library of Scotland

Historic mapping approximately georeferenced

3	LABEL AND KEY UPDATES	15/12/25	BL	AR	AH
2	ADDITION OF CHANGE REQUEST AREAS AND FIGURE	21/11/25	BL	AR	AH
1	NUMBER, LAYOUT UPDATES	14/11/25	BL	AR	AH
	FIRST ISSUE				
REVISION	DETAILS	DATE	DRAWN	CHKD	APPD

CLIENT	BEACON FEN ENERGY PARK LTD
--------	----------------------------

PROJECT	BEACON FEN ENERGY PARK
---------	------------------------

DRAWING TITLE	FIGURE 6.3 HISTORIC MAPPING (CHANGE REQUEST) SHEET 2 OF 2
---------------	--

DRG No.	ST19595-530	REV	3	SUIT. CODE	--
DRG SIZE	A3	SCALE	1:5,000	DATE	15/12/2025
DRAWN BY	HP	CHECKED BY	AR	APPROVED BY	AH

