

PROJECT
Fenwick Solar Farm

CLIENT
Fenwick Solar Project Limited

CONSULTANT
AECOM Limited
Midpoint,
Alencon Link
Basingstoke, RG21 7PP
www.aecom.com

- LEGEND**
- Order limits
 - Land not included in the Order limits
 - ★ Location of Operations and Maintenance Hub
 - Solar PV Site
 - Grid Connection Corridor
 - Site Access Compound
 - BESS Area
 - On-Site Substation
 - Existing National Grid Thorpe Marsh Substation


NOTES
Reproduced from Ordnance Survey digital map data © Crown copyright 2024. All rights reserved. Licence number 0100031673.

ISSUE PURPOSE
Environmental Statement


PROJECT NUMBER
60698207

FIGURE TITLE
Elements of the Site: Site Boundary
Sheet 1 of 2

FIGURE NUMBER
Figure 1-3

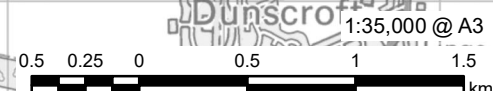

This drawing has been prepared for the use of AECOM's client. It may not be used, modified, reproduced or relied upon by third parties, except as agreed by AECOM or as required by law. AECOM accepts no responsibility, and denies any liability whatsoever, to any party that uses or relies on this drawing without AECOM's express written consent. Do not scale this document. All measurements must be obtained from the stated dimensions.

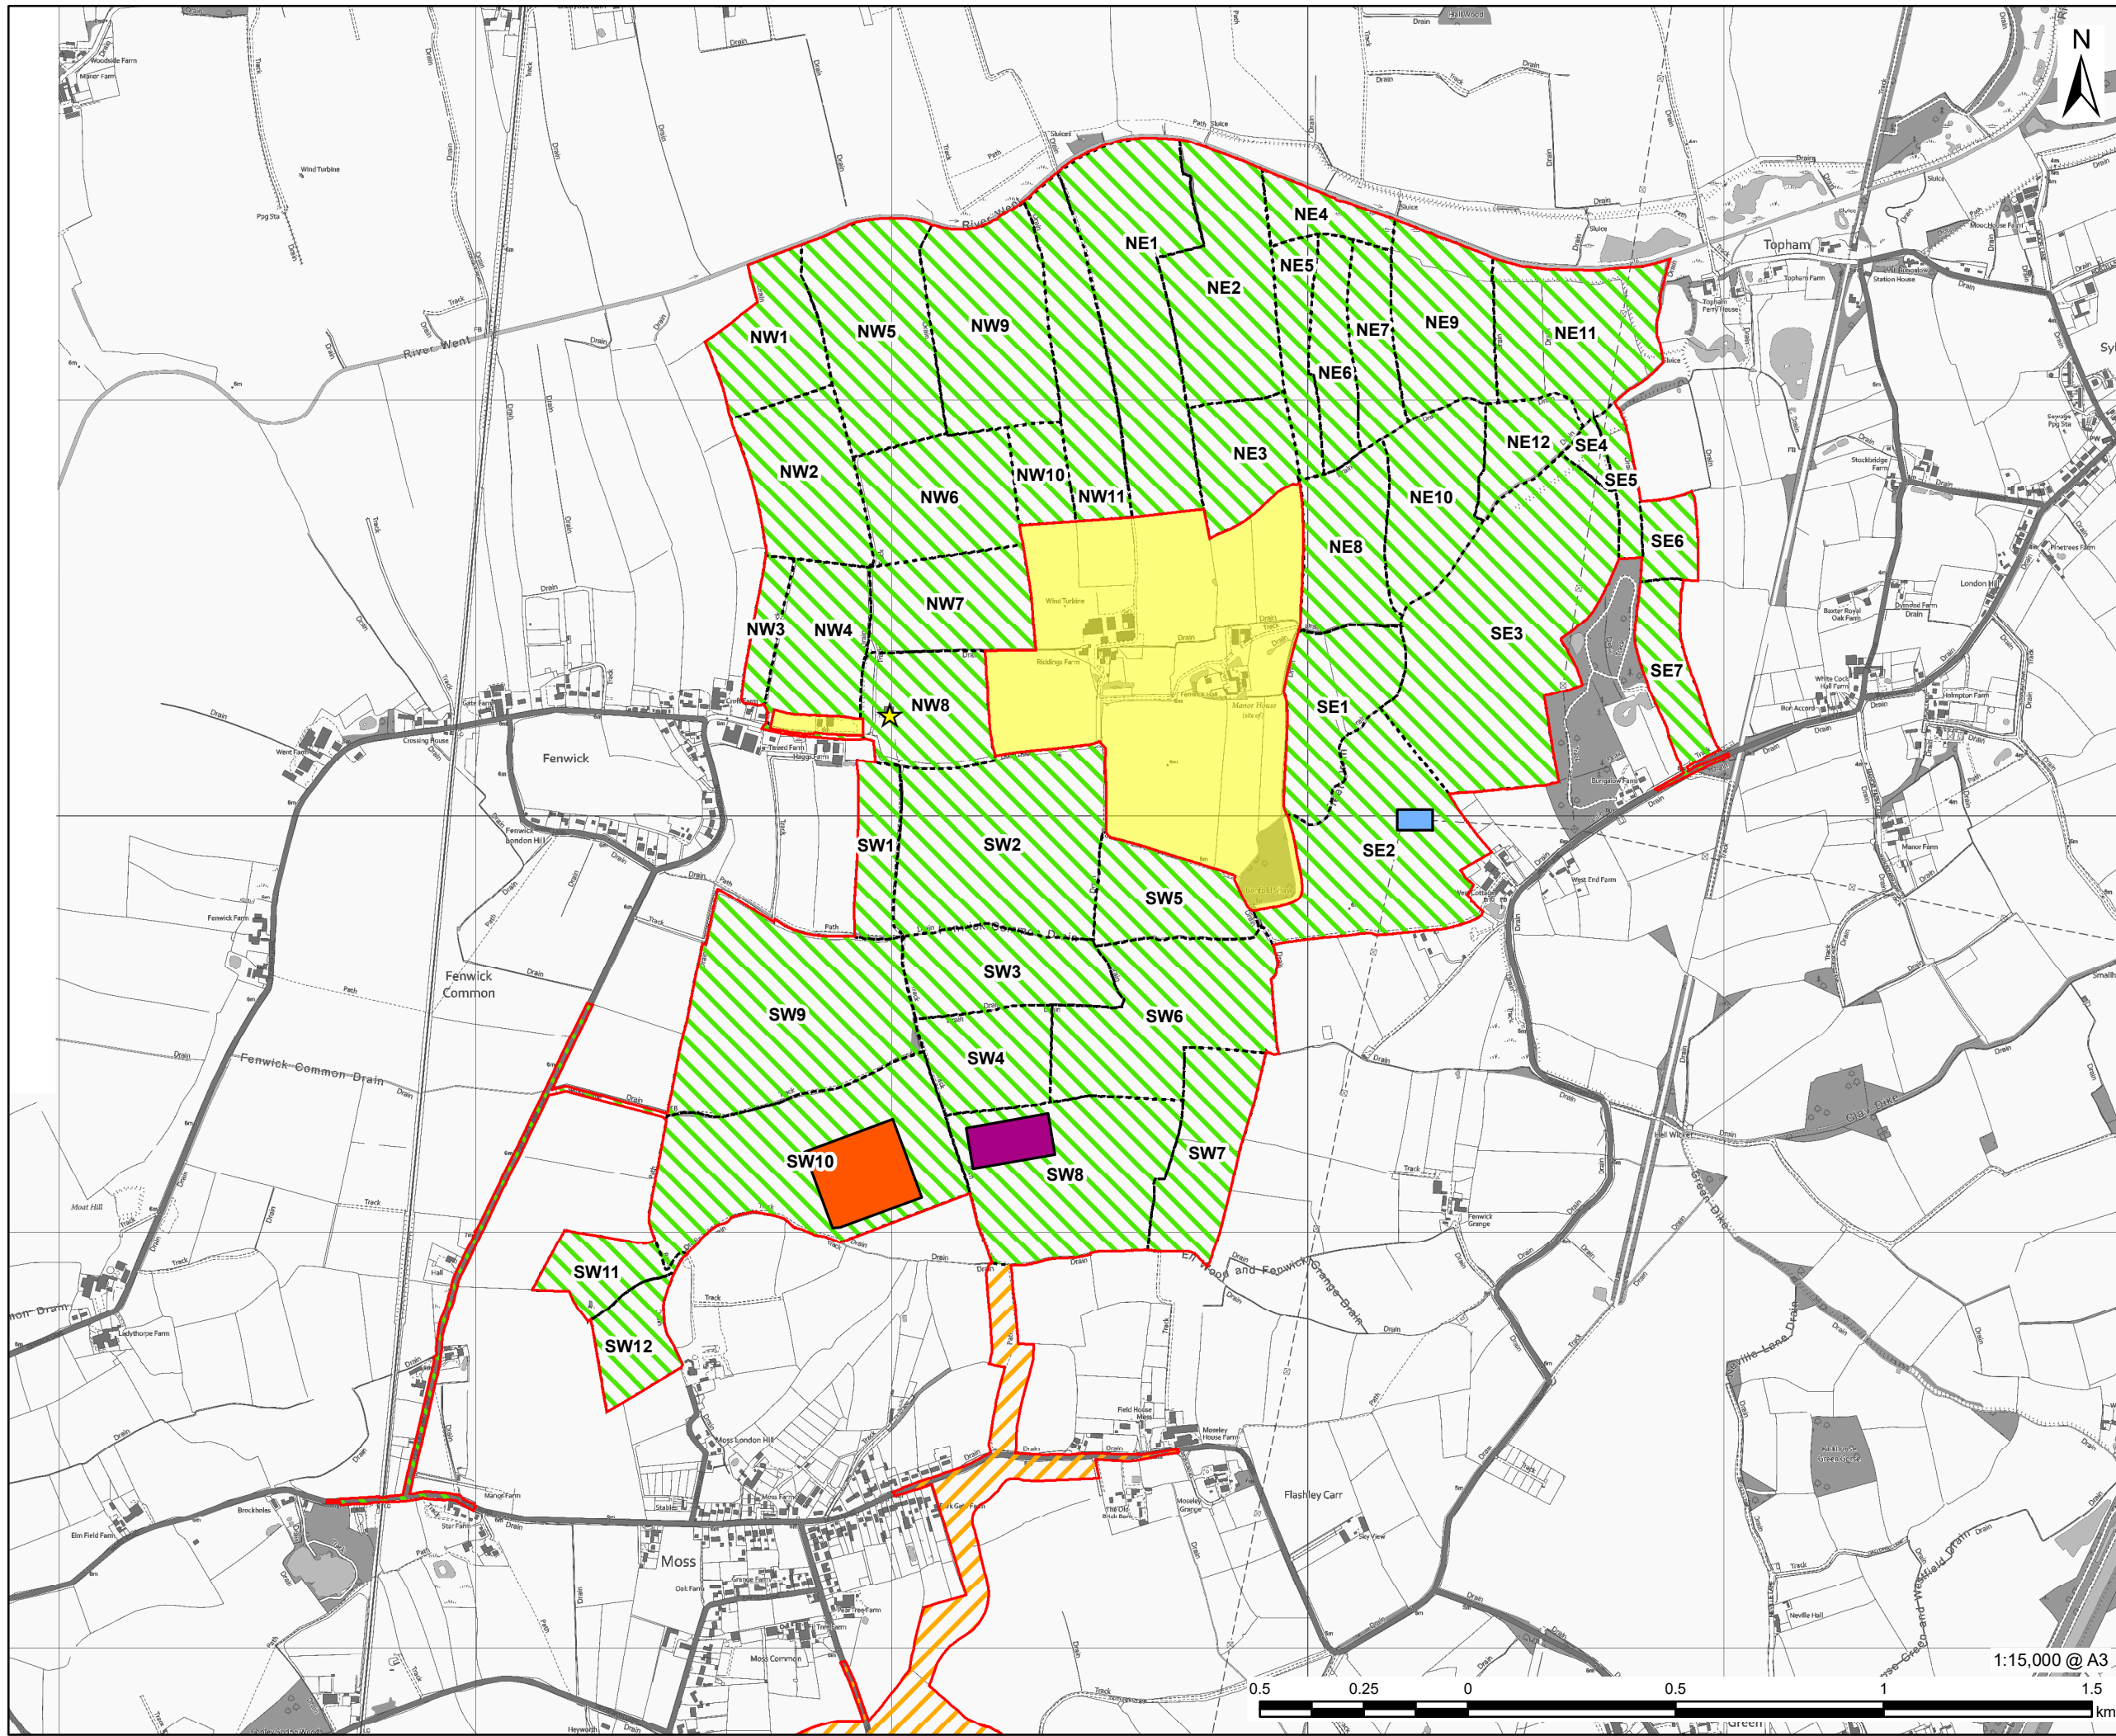

LEGEND

- Order limits
- Land not included in the Order limits
- ★ Location of Operations and Maintenance Hub
- Field Boundary
- Solar PV Site
- Grid Connection Corridor
- BESS Area
- On-Site Substation
- Grid Connection Line Drop Compound

NOTES
Reproduced from Ordnance Survey digital map data © Crown copyright 2024. All rights reserved. Licence number 0100031673.

ISSUE PURPOSE
Environmental Statement

PROJECT NUMBER
60698207

FIGURE TITLE
Elements of the Site: Solar PV Site
Sheet 2 of 2

FIGURE NUMBER
Figure 1-3

This drawing has been prepared for the use of AECOM's client. It may not be used, modified, reproduced or relied upon by third parties, except as agreed by AECOM or as required by law. AECOM accepts no responsibility, and denies any liability whatsoever, to any party that uses or relies on this drawing without AECOM's express written consent. Do not scale this document. All measurements must be obtained from the stated dimensions.