


AECOM

PROJECT
Fenwick Solar Farm

CLIENT
Fenwick Solar Project Limited

CONSULTANT
AECOM Limited
Midpoint,
Alencon Link
Basingstoke, RG21 7PP
www.aecom.com

- LEGEND**
- Order limits
 - Land not included in the Order limits
 - Important Hedgerow - Ecology
 - Important Hedgerow - Heritage
 - Important Hedgerow - Ecology & Heritage
 - Tree Protection Order - Individual Tree
 - Tree Protection Order - Extent

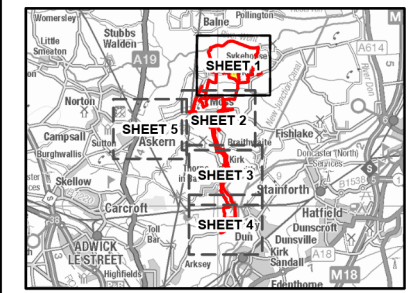

NOTES

Reproduced from Ordnance Survey digital map data © Crown copyright 2024. All rights reserved. Licence number 0100031673.

The hedgerows identified as Important Hedgerow - Heritage, are those that meet the heritage criteria for important hedgerows and are assessed in Chapter 7 Cultural Heritage



ISSUE PURPOSE
Environmental Statement

PROJECT NUMBER
60698207

FIGURE TITLE
Tree Preservation Orders and Important Hedgerow Plan
Sheet 1 of 5

FIGURE NUMBER
Figure 10-11

This drawing has been prepared for the use of AECOM's client. It may not be used, modified, reproduced or relied upon by third parties, except as agreed by AECOM or as required by law. AECOM accepts no responsibility, and denies any liability whatsoever, to any party that uses or relies on this drawing without AECOM's express written consent. Do not scale this document. All measurements must be obtained from the stated dimensions.

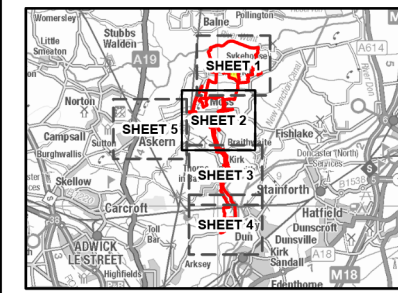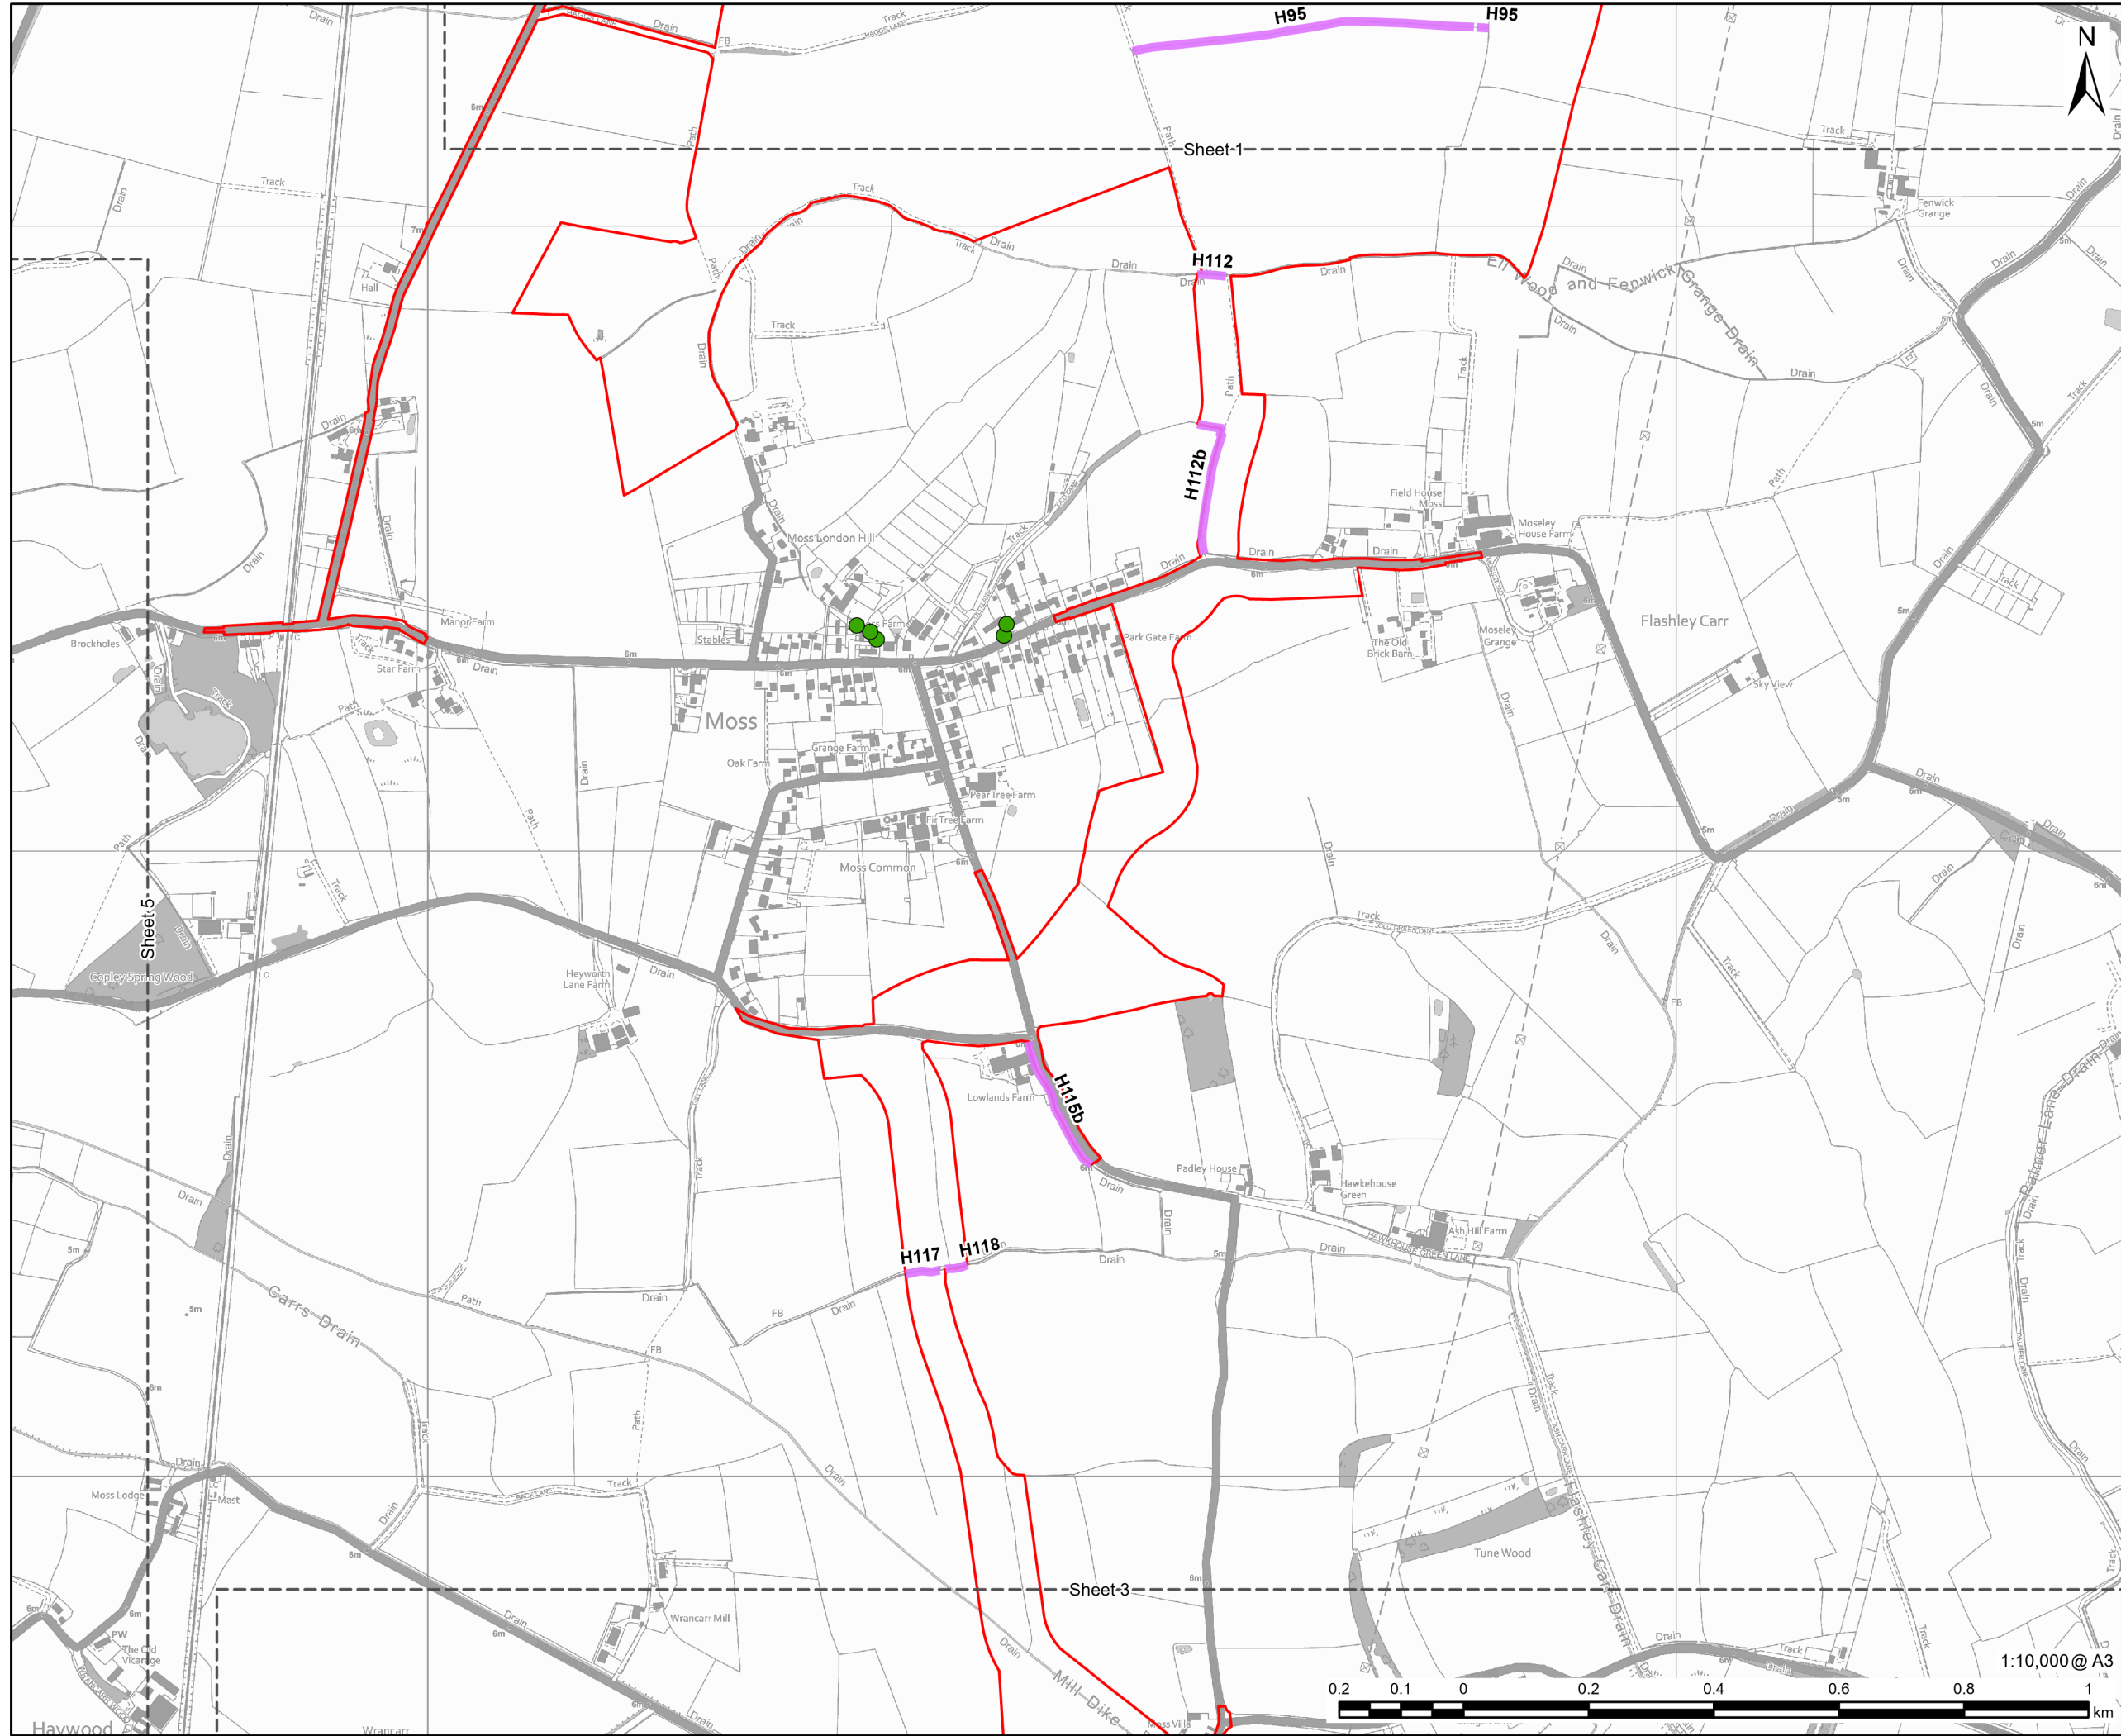

NOTES

Reproduced from Ordnance Survey digital map data © Crown copyright 2024. All rights reserved. Licence number 0100031673.


The hedgerows identified as Important Hedgerow - Heritage, are those that meet the heritage criteria for important hedgerows and are assessed in Chapter 7 Cultural Heritage

ISSUE PURPOSE
Environmental Statement


PROJECT NUMBER
60698207

FIGURE TITLE
Tree Preservation Orders and Important Hedgerow Plan
Sheet 2 of 5

FIGURE NUMBER
Figure 10-11

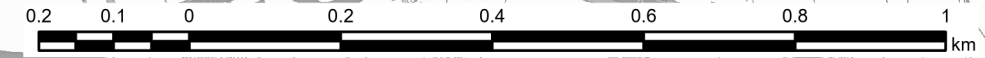

This drawing has been prepared for the use of AECOM's client. It may not be used, modified, reproduced or relied upon by third parties, except as agreed by AECOM or as required by law. AECOM accepts no responsibility, and denies any liability whatsoever, to any party that uses or relies on this drawing without AECOM's express written consent. Do not scale this document. All measurements must be obtained from the stated dimensions.

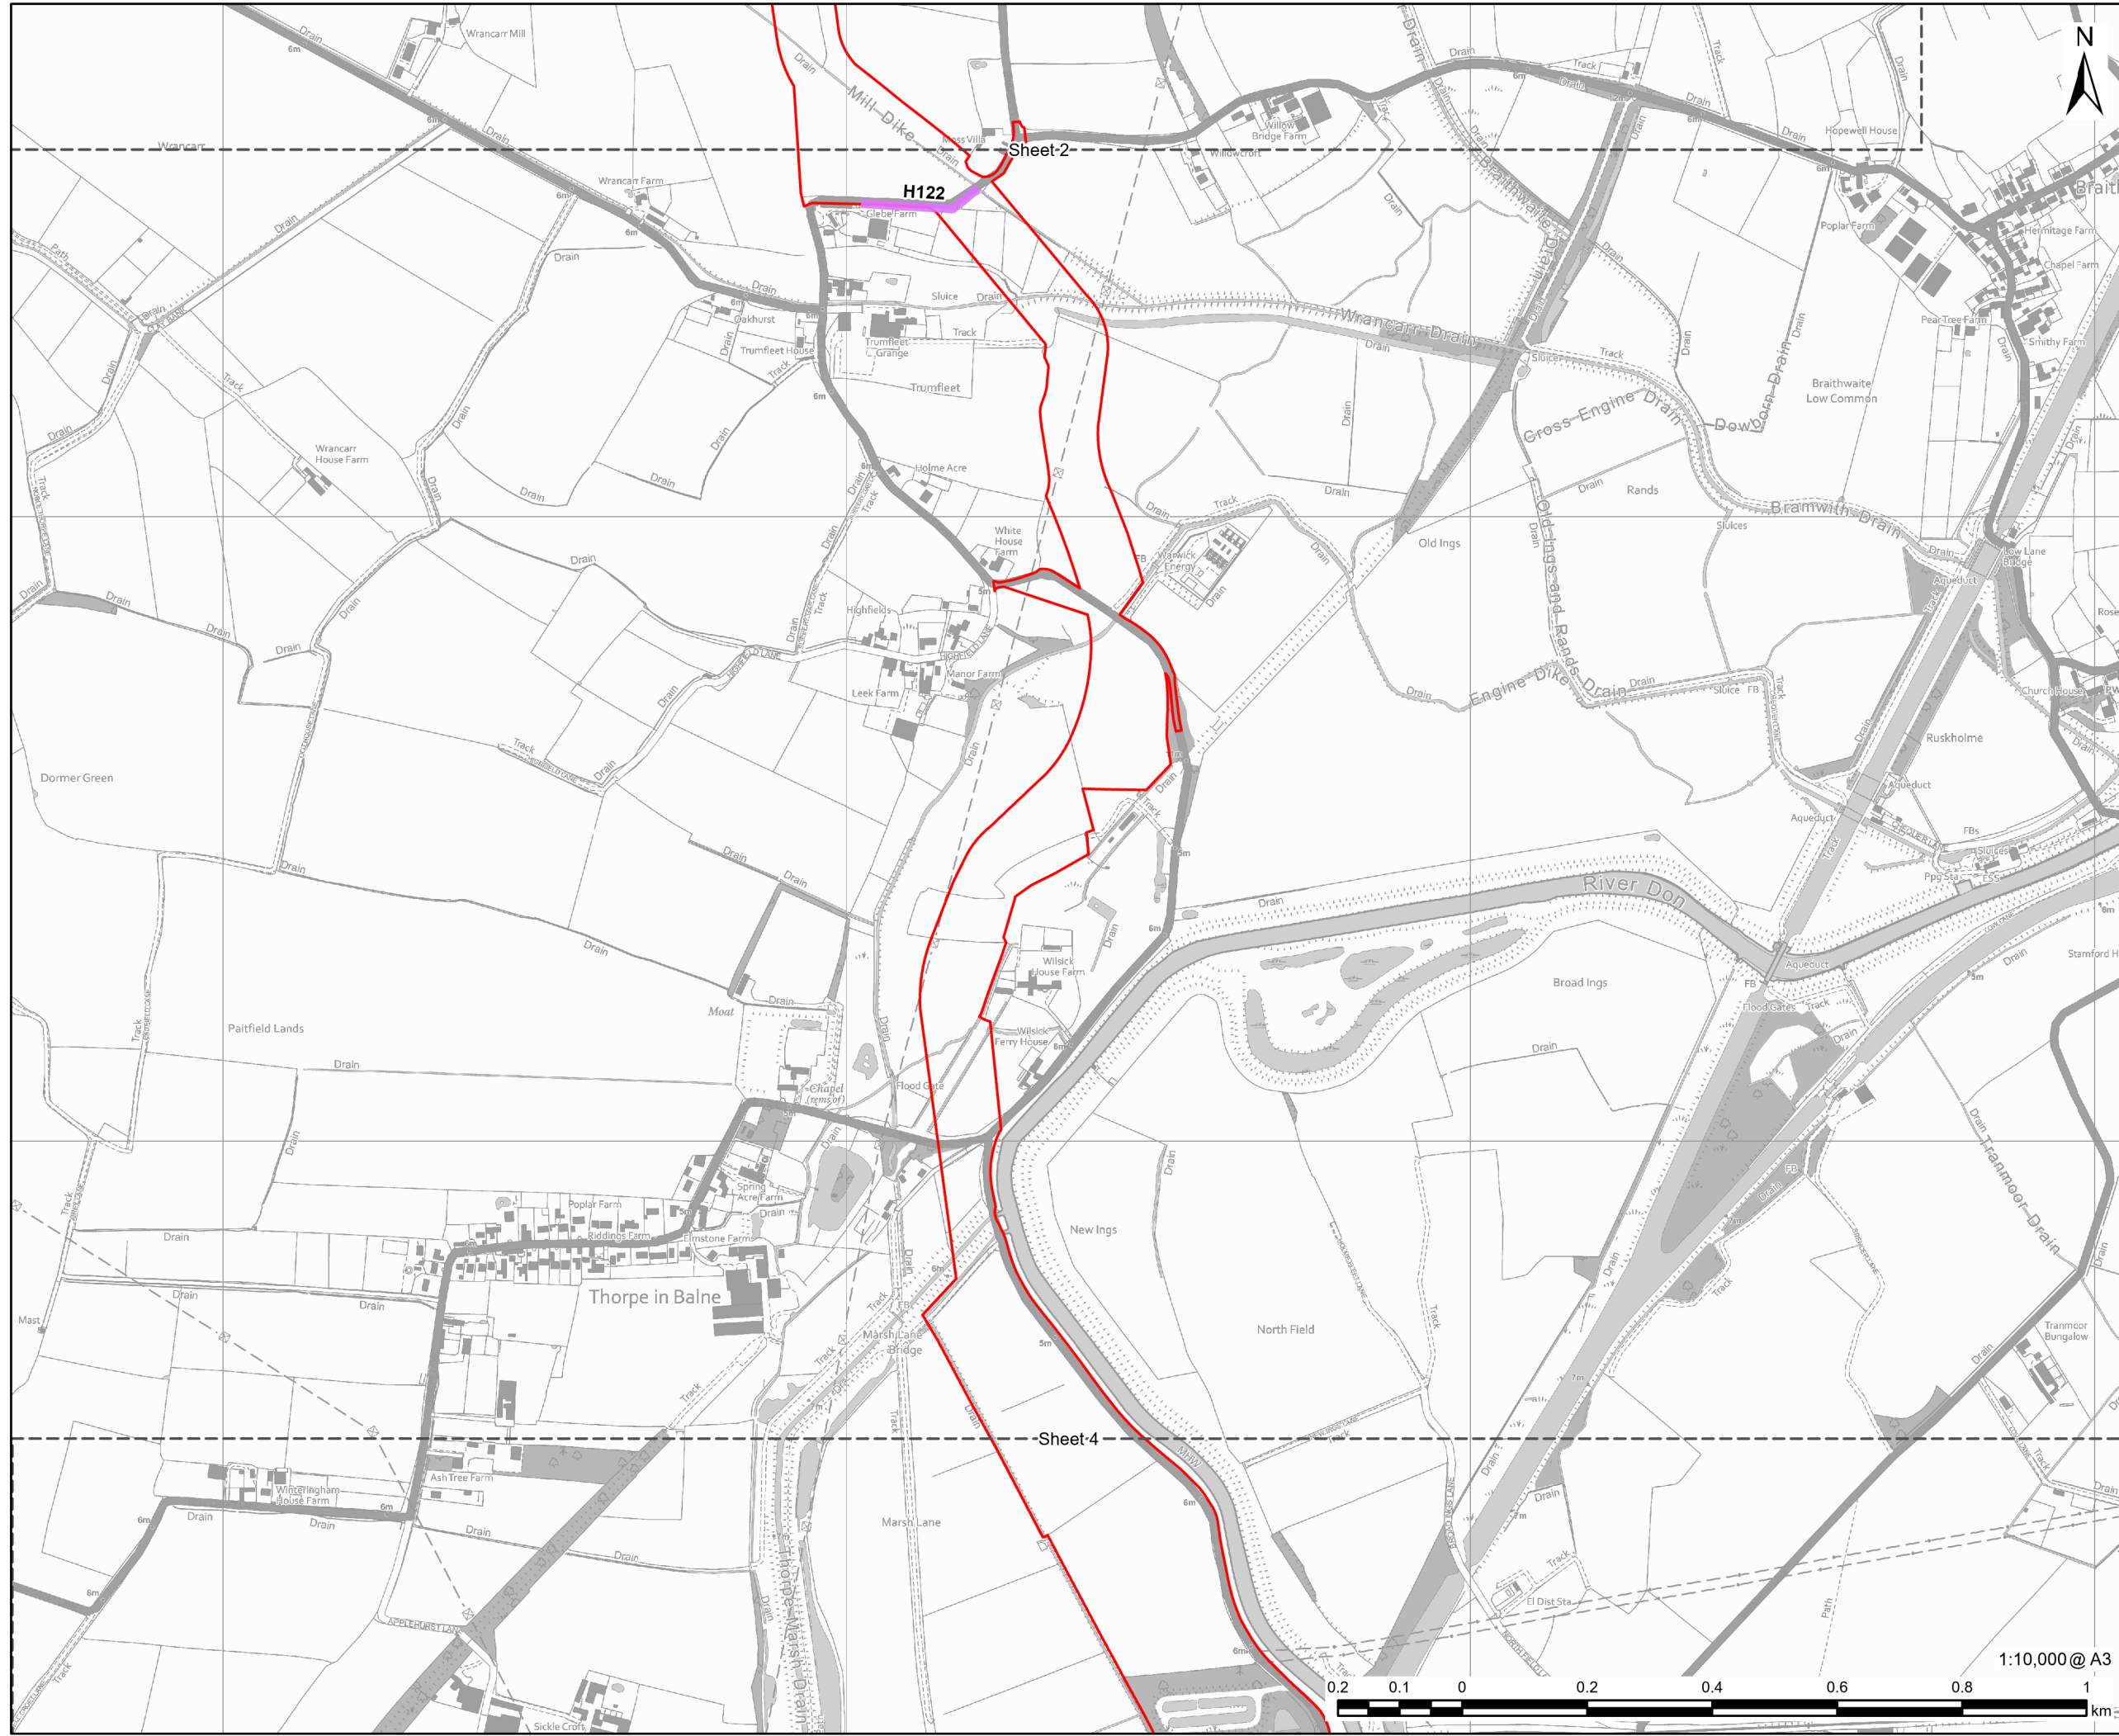


PROJECT
Fenwick Solar Farm

CLIENT
Fenwick Solar Project Limited

CONSULTANT
AECOM Limited
Midpoint,
Alencon Link
Basingstoke, RG21 7PP
www.aecom.com

LEGEND
 Order limits
 Important Hedgerow - Ecology

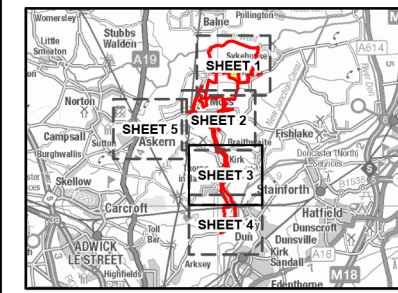

NOTES
 Reproduced from Ordnance Survey digital map data © Crown copyright 2024. All rights reserved. Licence number 0100031673.

The hedgerows identified as Important Hedgerow - Heritage, are those that meet the heritage criteria for important hedgerows and are assessed in Chapter 7 Cultural Heritage



ISSUE PURPOSE
Environmental Statement

PROJECT NUMBER
60698207

FIGURE TITLE
Tree Preservation Orders and Important Hedgerow Plan
Sheet 3 of 5

FIGURE NUMBER
Figure 10-11

This drawing has been prepared for the use of AECOM's client. It may not be used, modified, reproduced or relied upon by third parties, except as agreed by AECOM or as required by law. AECOM accepts no responsibility, and denies any liability whatsoever, to any party that uses or relies on this drawing without AECOM's express written consent. Do not scale this document. All measurements must be obtained from the stated dimensions.

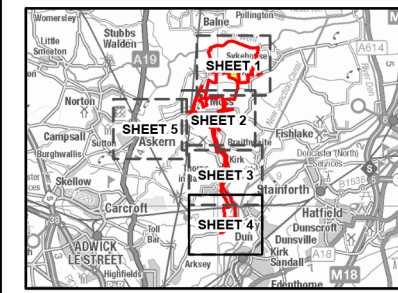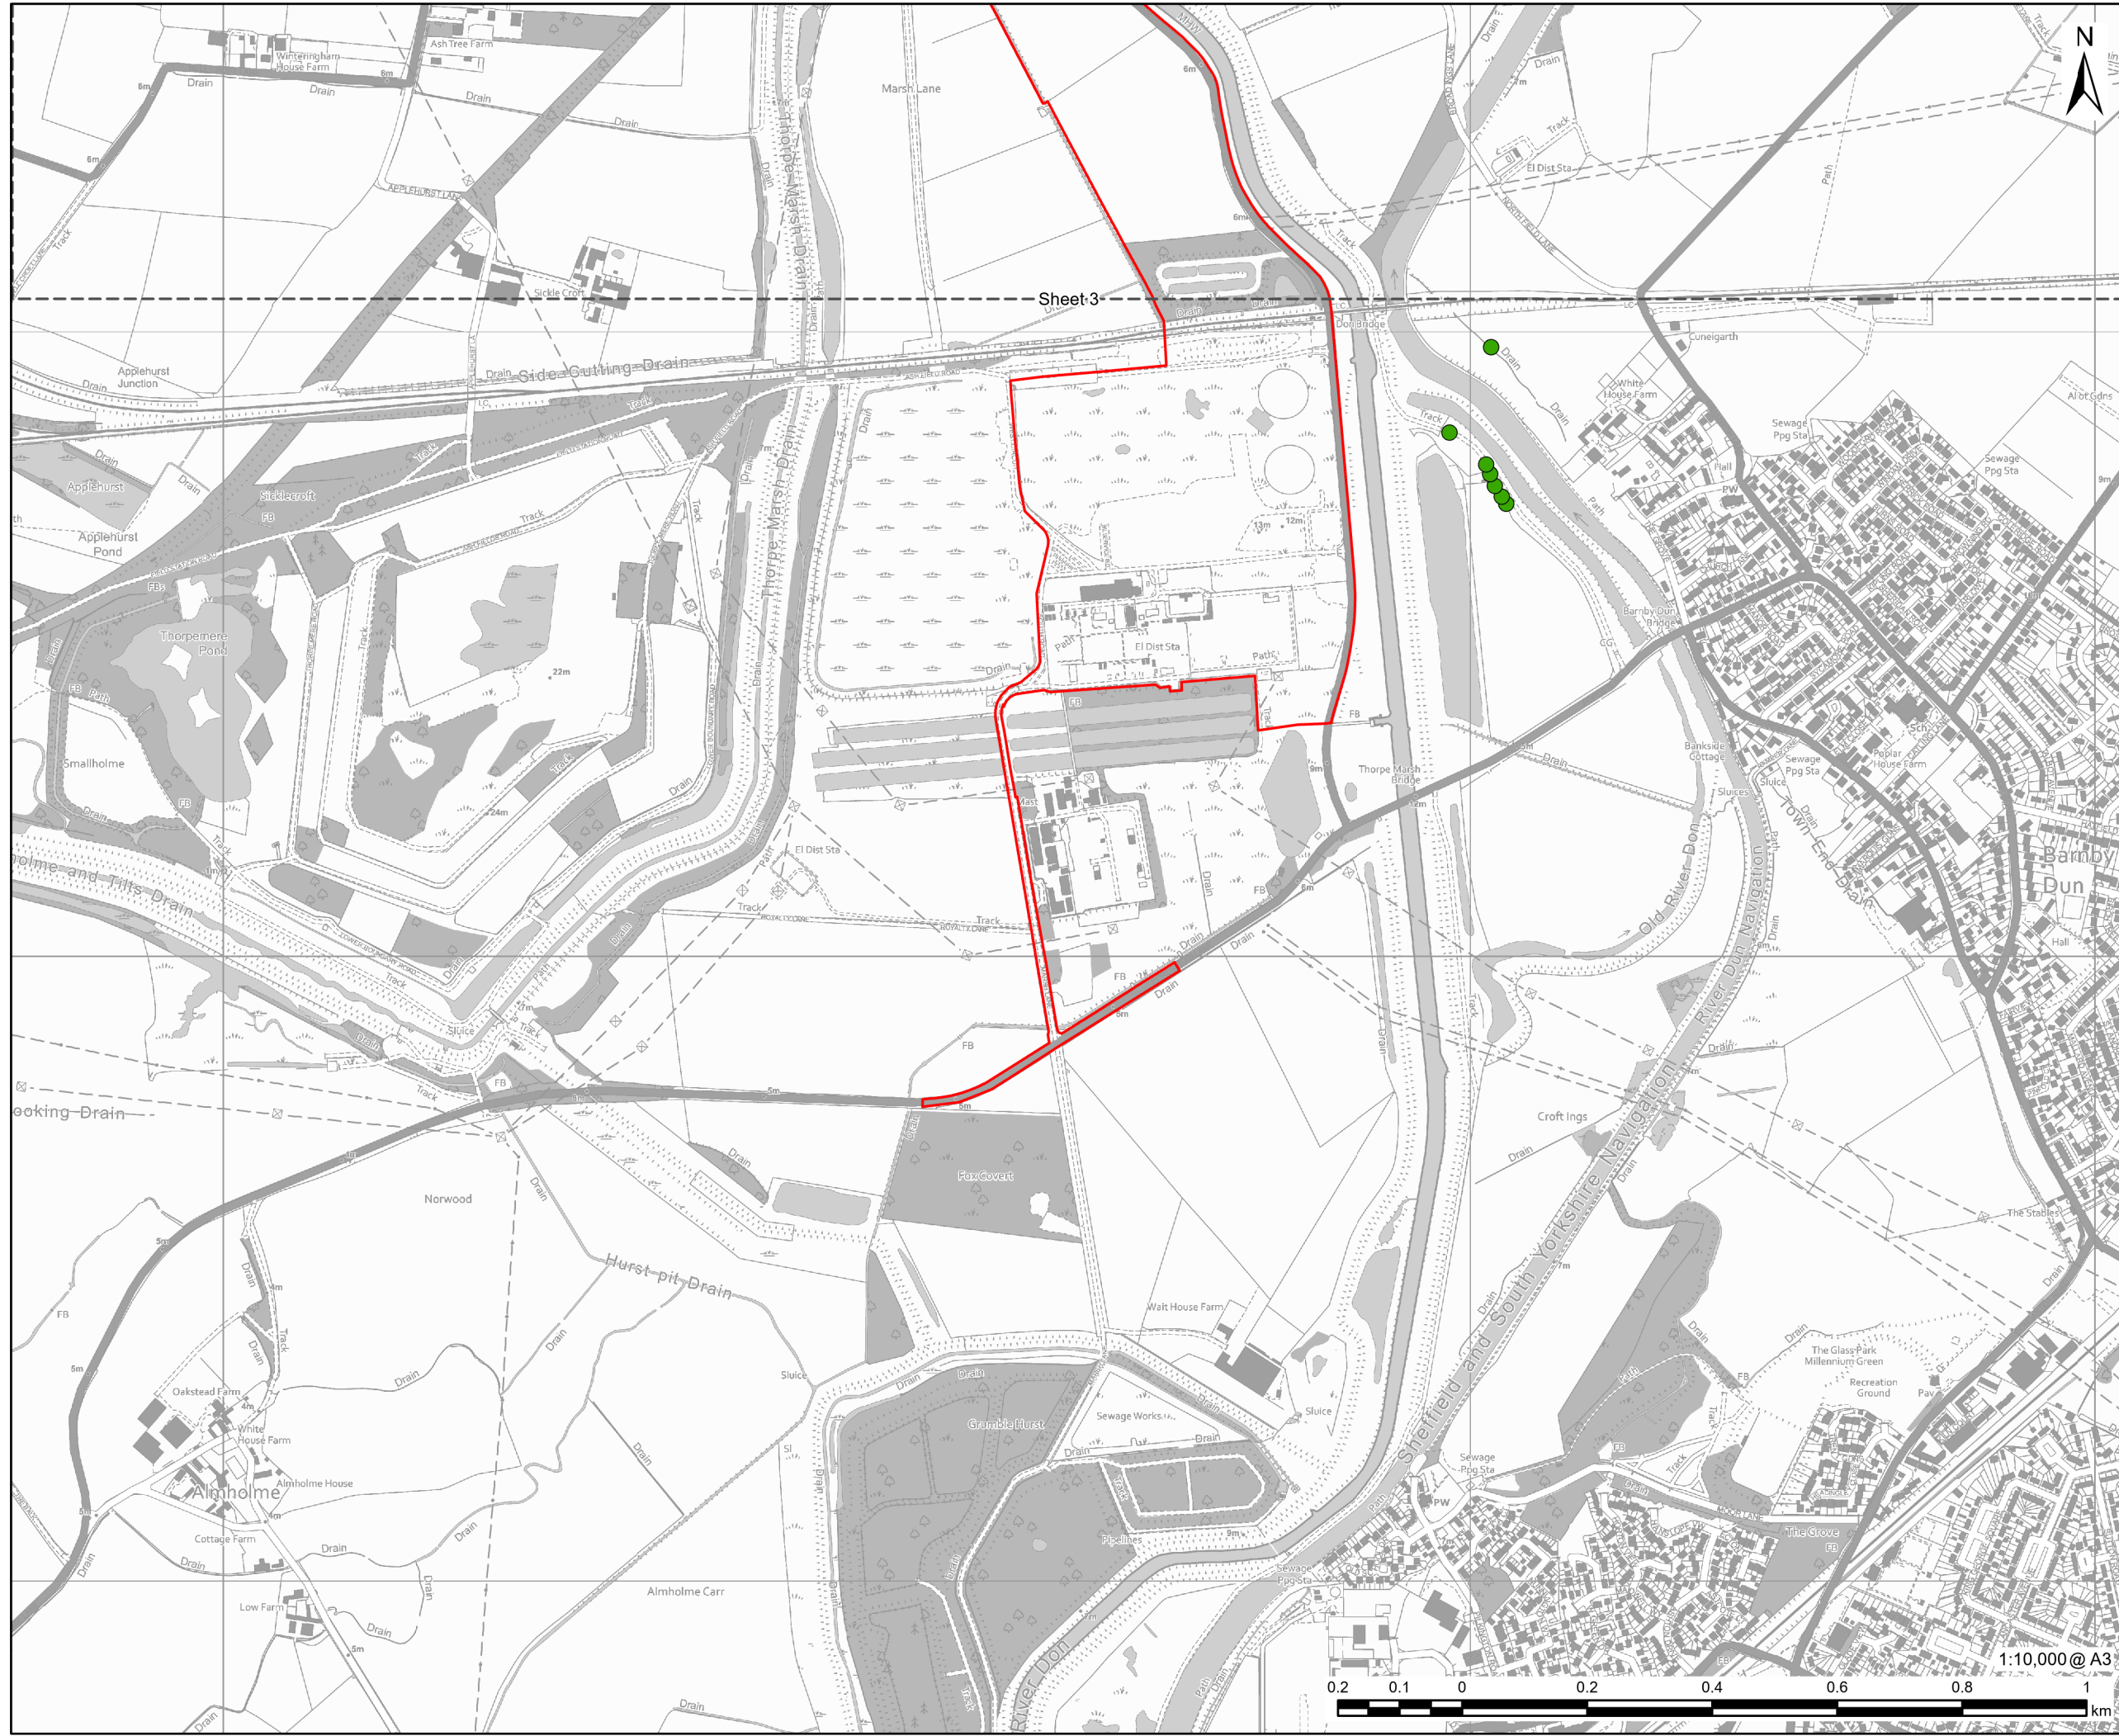

NOTES

Reproduced from Ordnance Survey digital map data © Crown copyright 2024. All rights reserved. Licence number 0100031673.

The hedgerows identified as Important Hedgerow - Heritage, are those that meet the heritage criteria for important hedgerows and are assessed in Chapter 7 Cultural Heritage


ISSUE PURPOSE
Environmental Statement

PROJECT NUMBER
60698207

FIGURE TITLE
Tree Preservation Orders and Important Hedgerow Plan
Sheet 4 of 5

FIGURE NUMBER
Figure 10-11

This drawing has been prepared for the use of AECOM's client. It may not be used, modified, reproduced or relied upon by third parties, except as agreed by AECOM or as required by law. AECOM accepts no responsibility, and denies any liability whatsoever, to any party that uses or relies on this drawing without AECOM's express written consent. Do not scale this document. All measurements must be obtained from the stated dimensions.

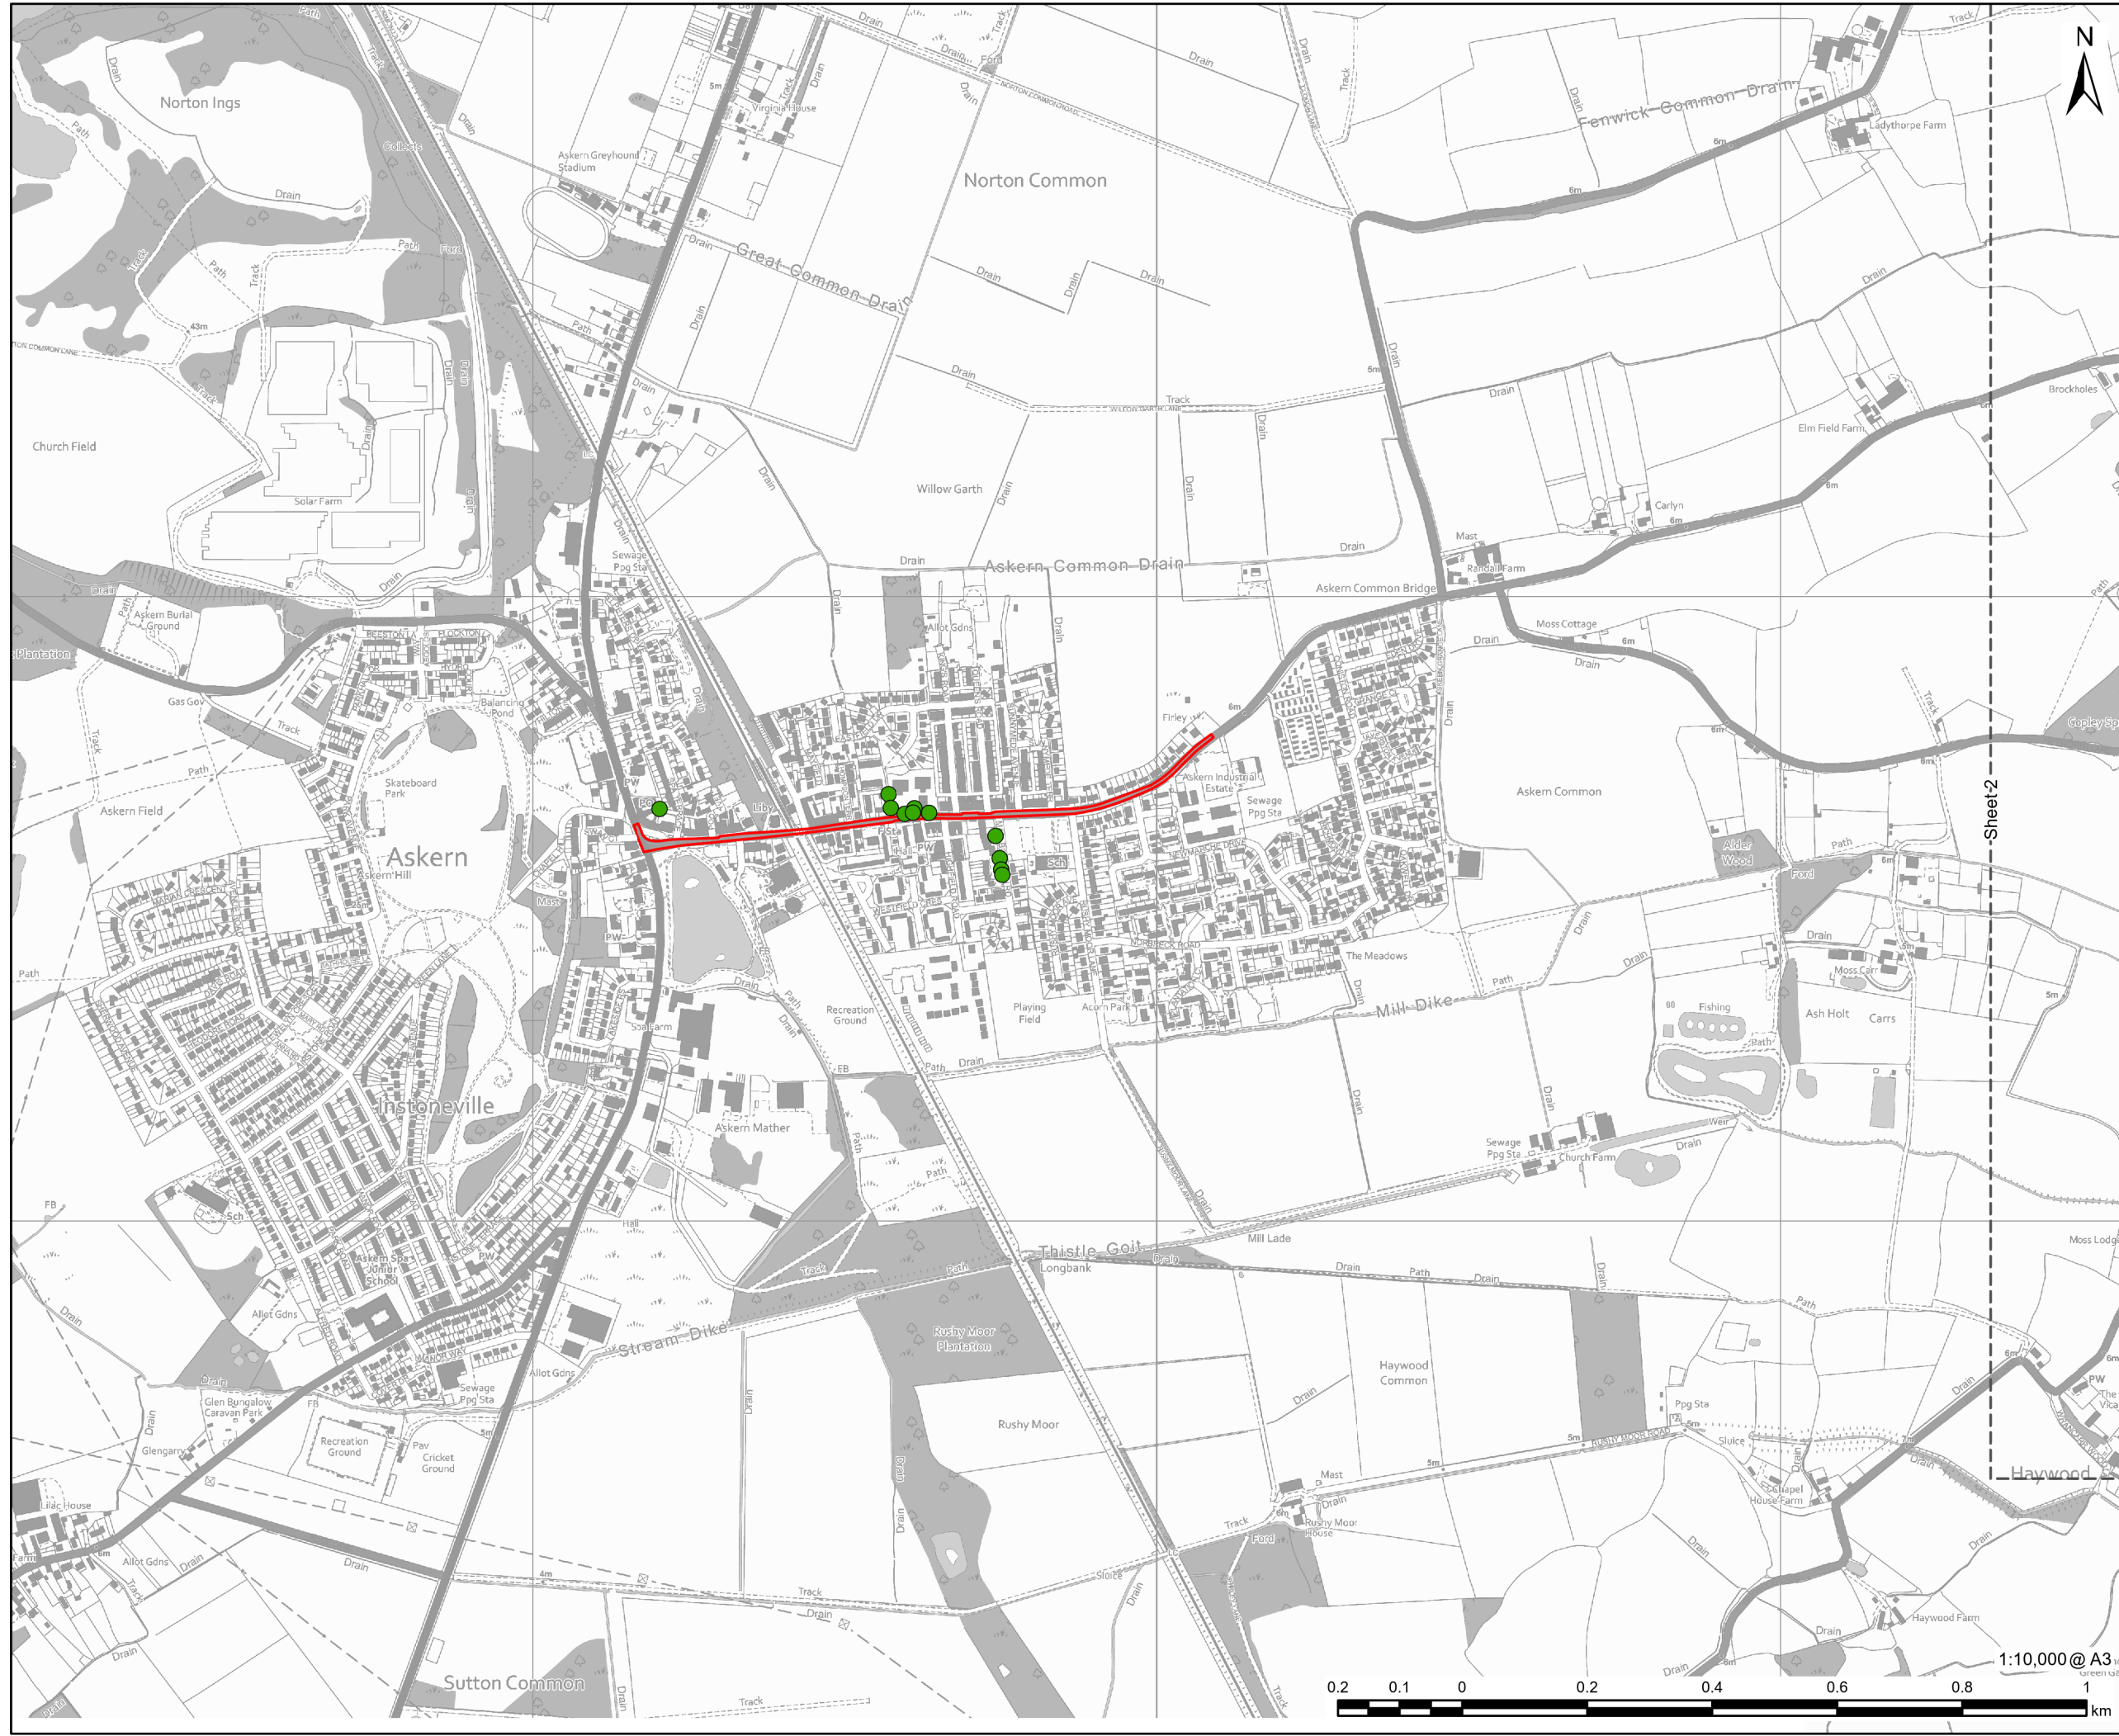


AECOM

PROJECT
Fenwick Solar Farm

CLIENT
Fenwick Solar Project Limited

CONSULTANT
AECOM Limited
Midpoint,
Alencon Link
Basingstoke, RG21 7PP
www.aecom.com

LEGEND
 Order limits
● Tree Protection Order - Individual Tree

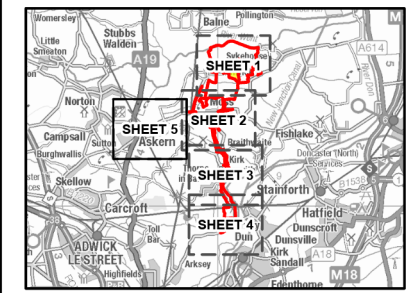

NOTES
 Reproduced from Ordnance Survey digital map data © Crown copyright 2024. All rights reserved. Licence number 0100031673.


The hedgerows identified as Important Hedgerow - Heritage, are those that meet the heritage criteria for important hedgerows and are assessed in Chapter 7 Cultural Heritage

ISSUE PURPOSE
Environmental Statement

PROJECT NUMBER
60698207

FIGURE TITLE
Tree Preservation Orders and Important Hedgerow Plan
Sheet 5 of 5

FIGURE NUMBER
Figure 10-11

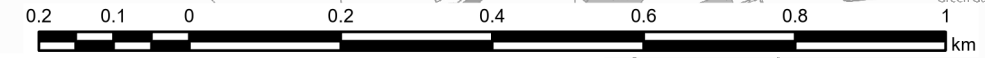

1:10,000 @ A3

This drawing has been prepared for the use of AECOM's client. It may not be used, modified, reproduced or relied upon by third parties, except as agreed by AECOM or as required by law. AECOM accepts no responsibility, and denies any liability whatsoever, to any party that uses or relies on this drawing without AECOM's express written consent. Do not scale this document. All measurements must be obtained from the stated dimensions.