


Rev	Date	Comment
P02	02-07-25	Cut lines updated to follow Land Plans

- Order limits
- Work No. 1
- Work No.2A
- Work No.2B
- Work No.3A
- Work No.3B
- Work No.4A
- Work No.4B
- Work No.5
- Work No.6A
- Work No.6B
- Work No.6C
- Work No.7
- Work No.8

These Works Plans should be read in conjunction with Schedule 1 of the Development Consent Order.

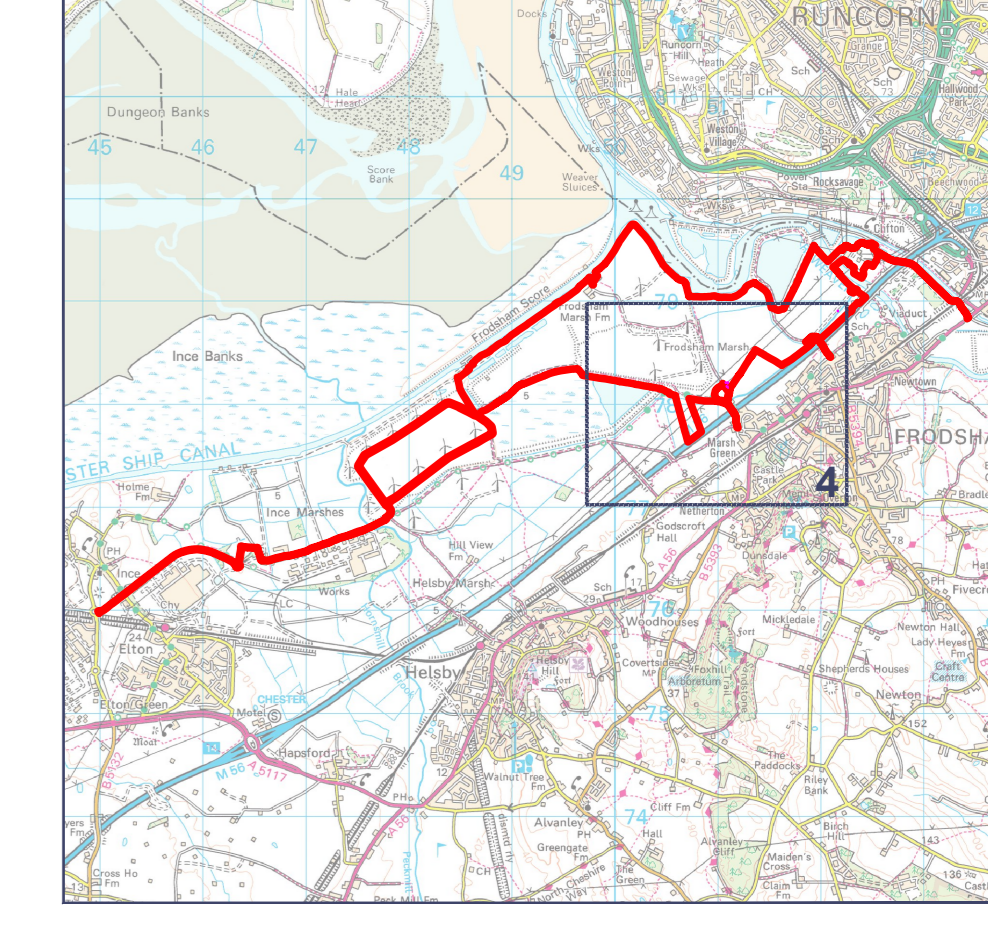

Client
Frodsham Solar Ltd

Project
Frodsham Solar

Drawing Title
Works Plans - Sheet 4 of 5

Scale
1:2500 @A0 For DCO Submission


APFP Reference
Regulation 5(2)(j)

Dwg no
3272-01-DCO-01e

Rev
P03

This drawing is the copyright of AXIS P.E.D Limited and may not be used for any offer, quote, tender or construction purposes without written consent of the company to do so. Follow any figured dimensions - do not scale for construction purposes. If in doubt ask.

© Crown copyright and database rights
2025 Ordnance Survey AC0000808122

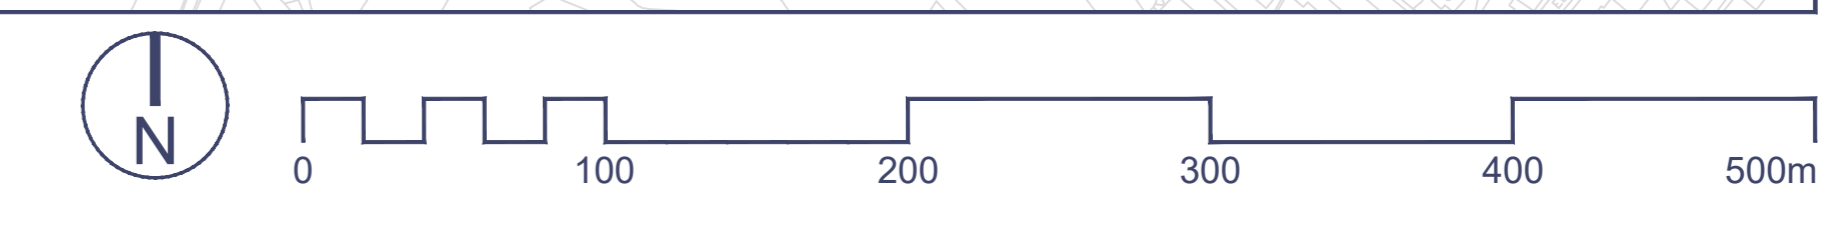

For Continuation see Sheet 2

For Continuation see Sheet 3

For Continuation see Sheet 5