


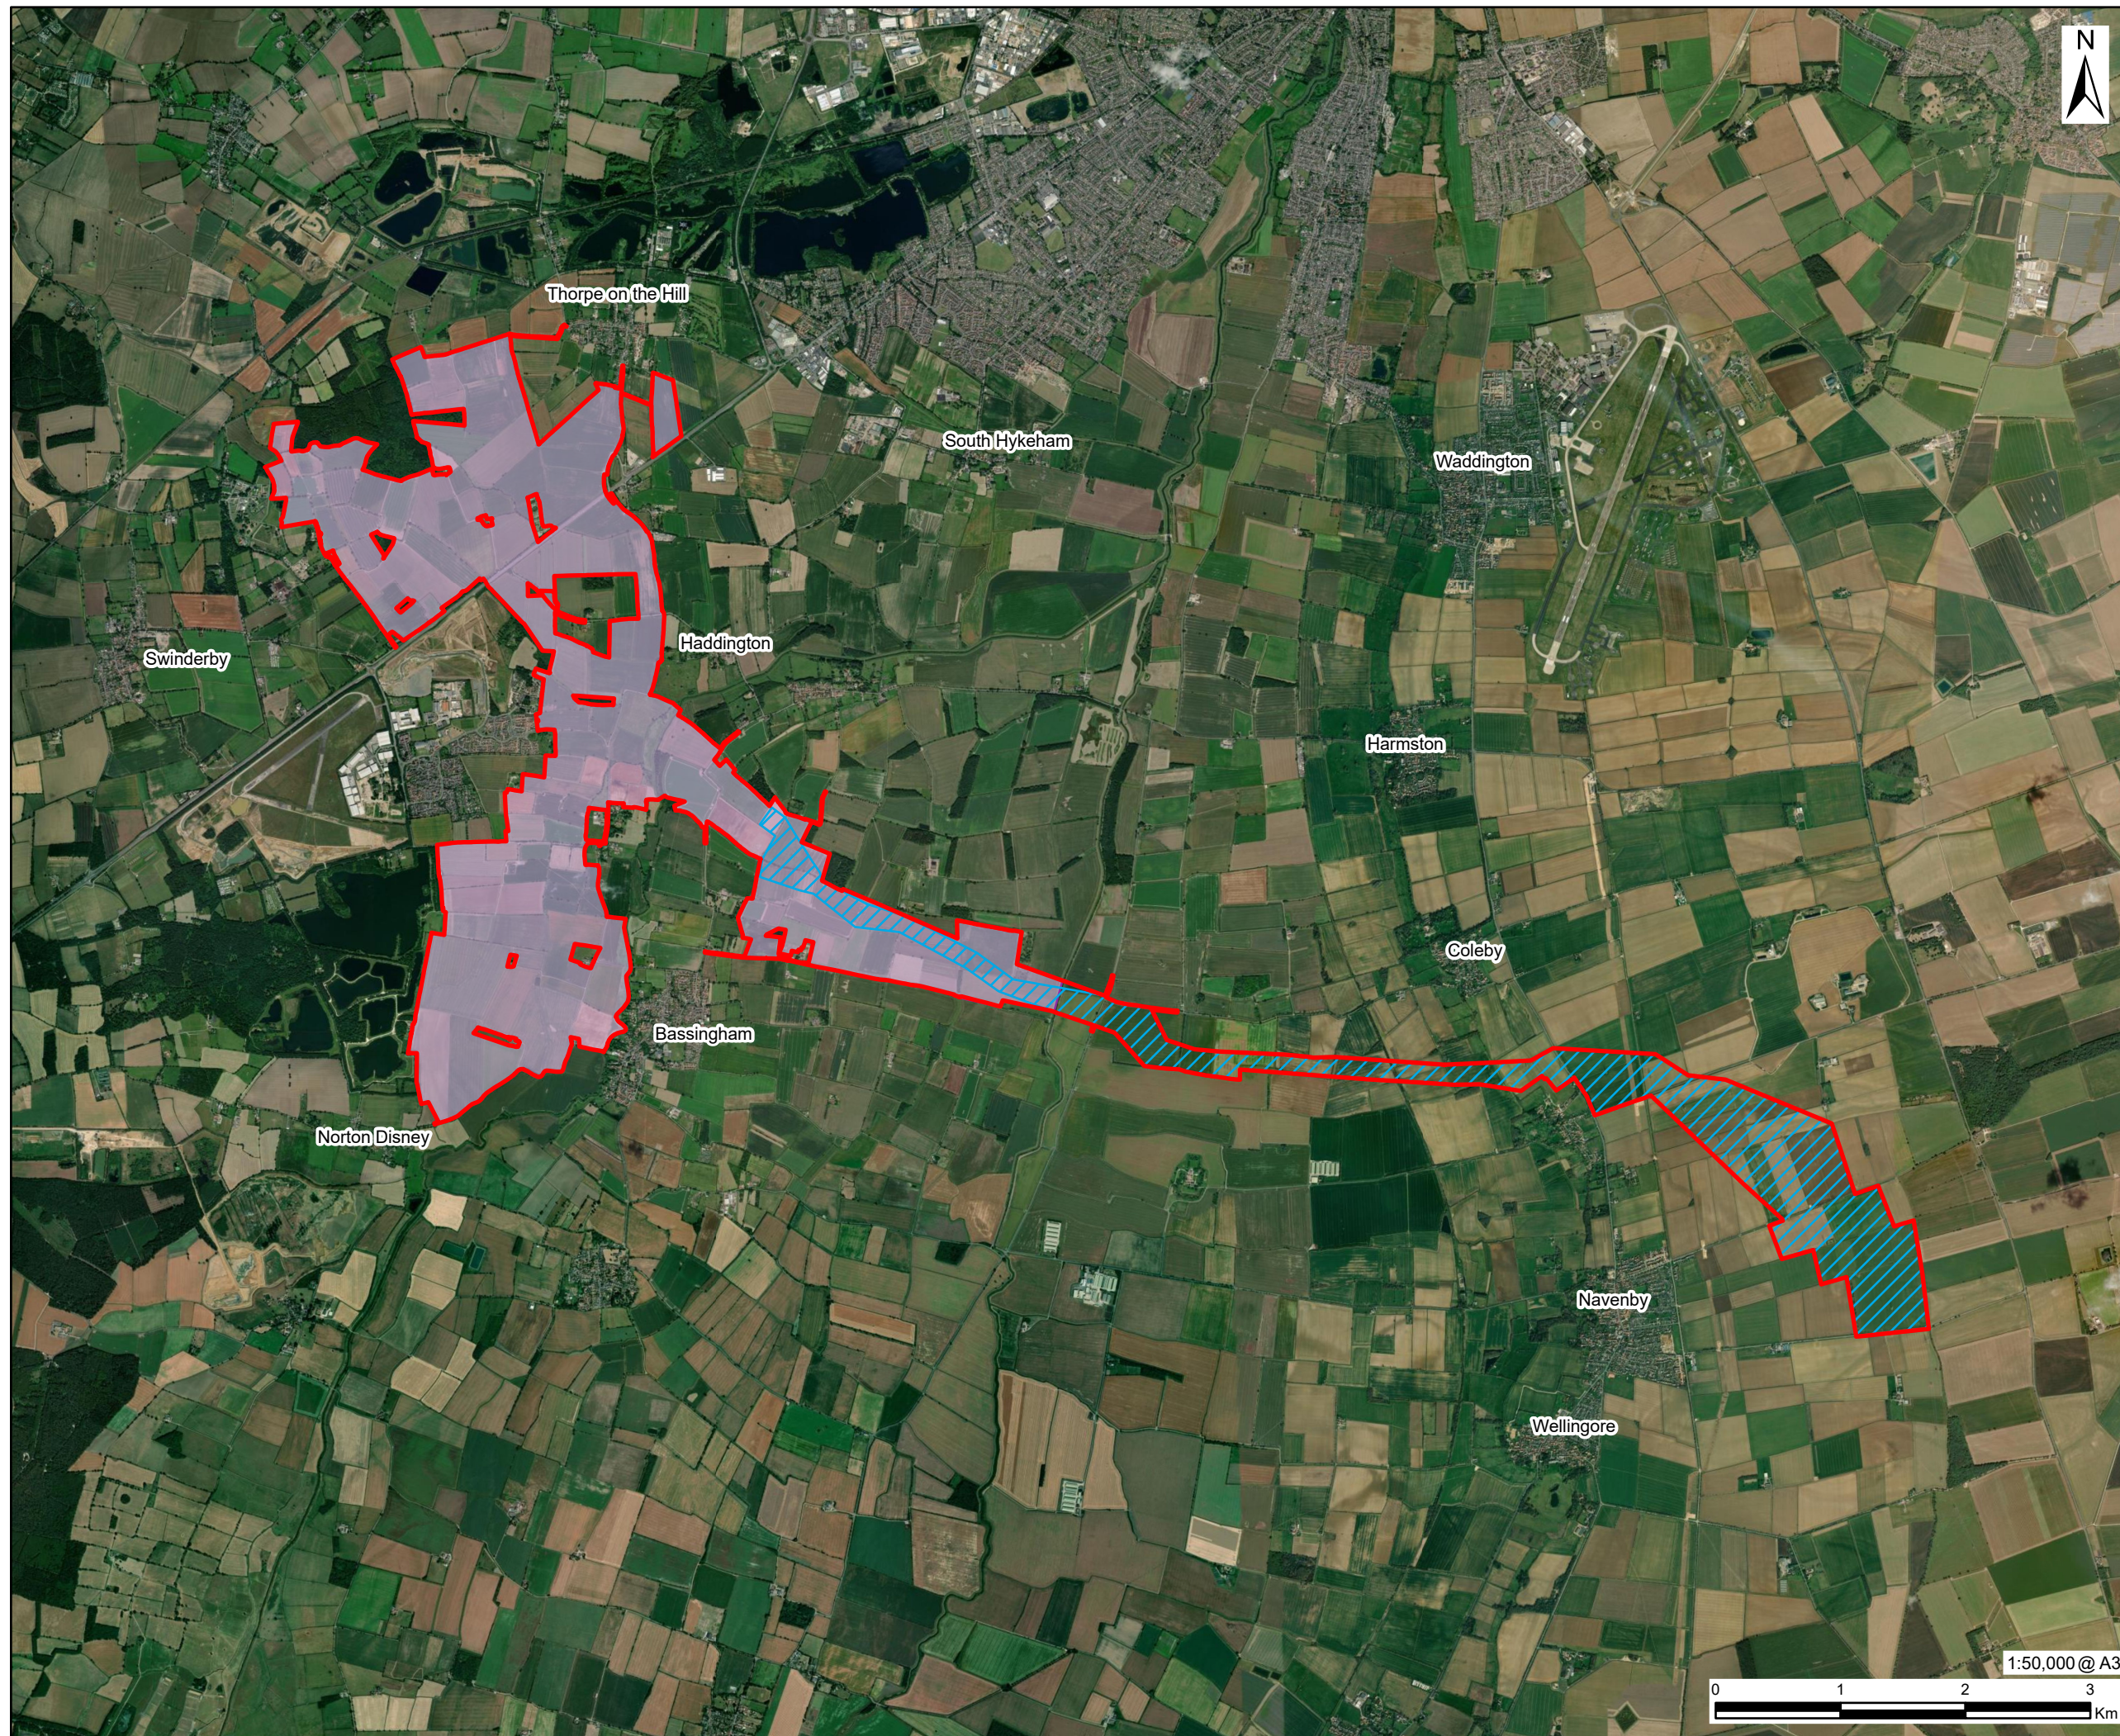

PROJECT

Fosse Green Energy

CLIENT

Fosse Green Energy Ltd

CONSULTANT

AECOM Limited
Sunley House
4 Bedford Park
Surrey, CR0 2AP, UK
www.aecom.com

LEGEND

-  DCO Site Boundary
 Principal Site
 Cable Corridor

NOTES

World Imagery: Maxar, Microsoft

LEGISLATION

Regulation 5(2)(a) Infrastructure Planning
(Applications: Prescribed Forms and
Procedure) Regulations 2009.

ISSUE PURPOSE

DCO Submission

FIGURE TITLE

DCO Site Plan

FIGURE NUMBER	REV.
Figure 1-2	01
DOCUMENT REFERENCE	
EN010154/APP/6.2.	