



CLIENT

CONSULTANT

LEGEND

- ## NOTES

LEGISLATION


ISSUE PURPOSE

DCO Submission


FIGURE TITLE

FIGURE NUMBER	REV.
Figure 3-2A SHEET 1	01

DOCUMENT REFERENCE

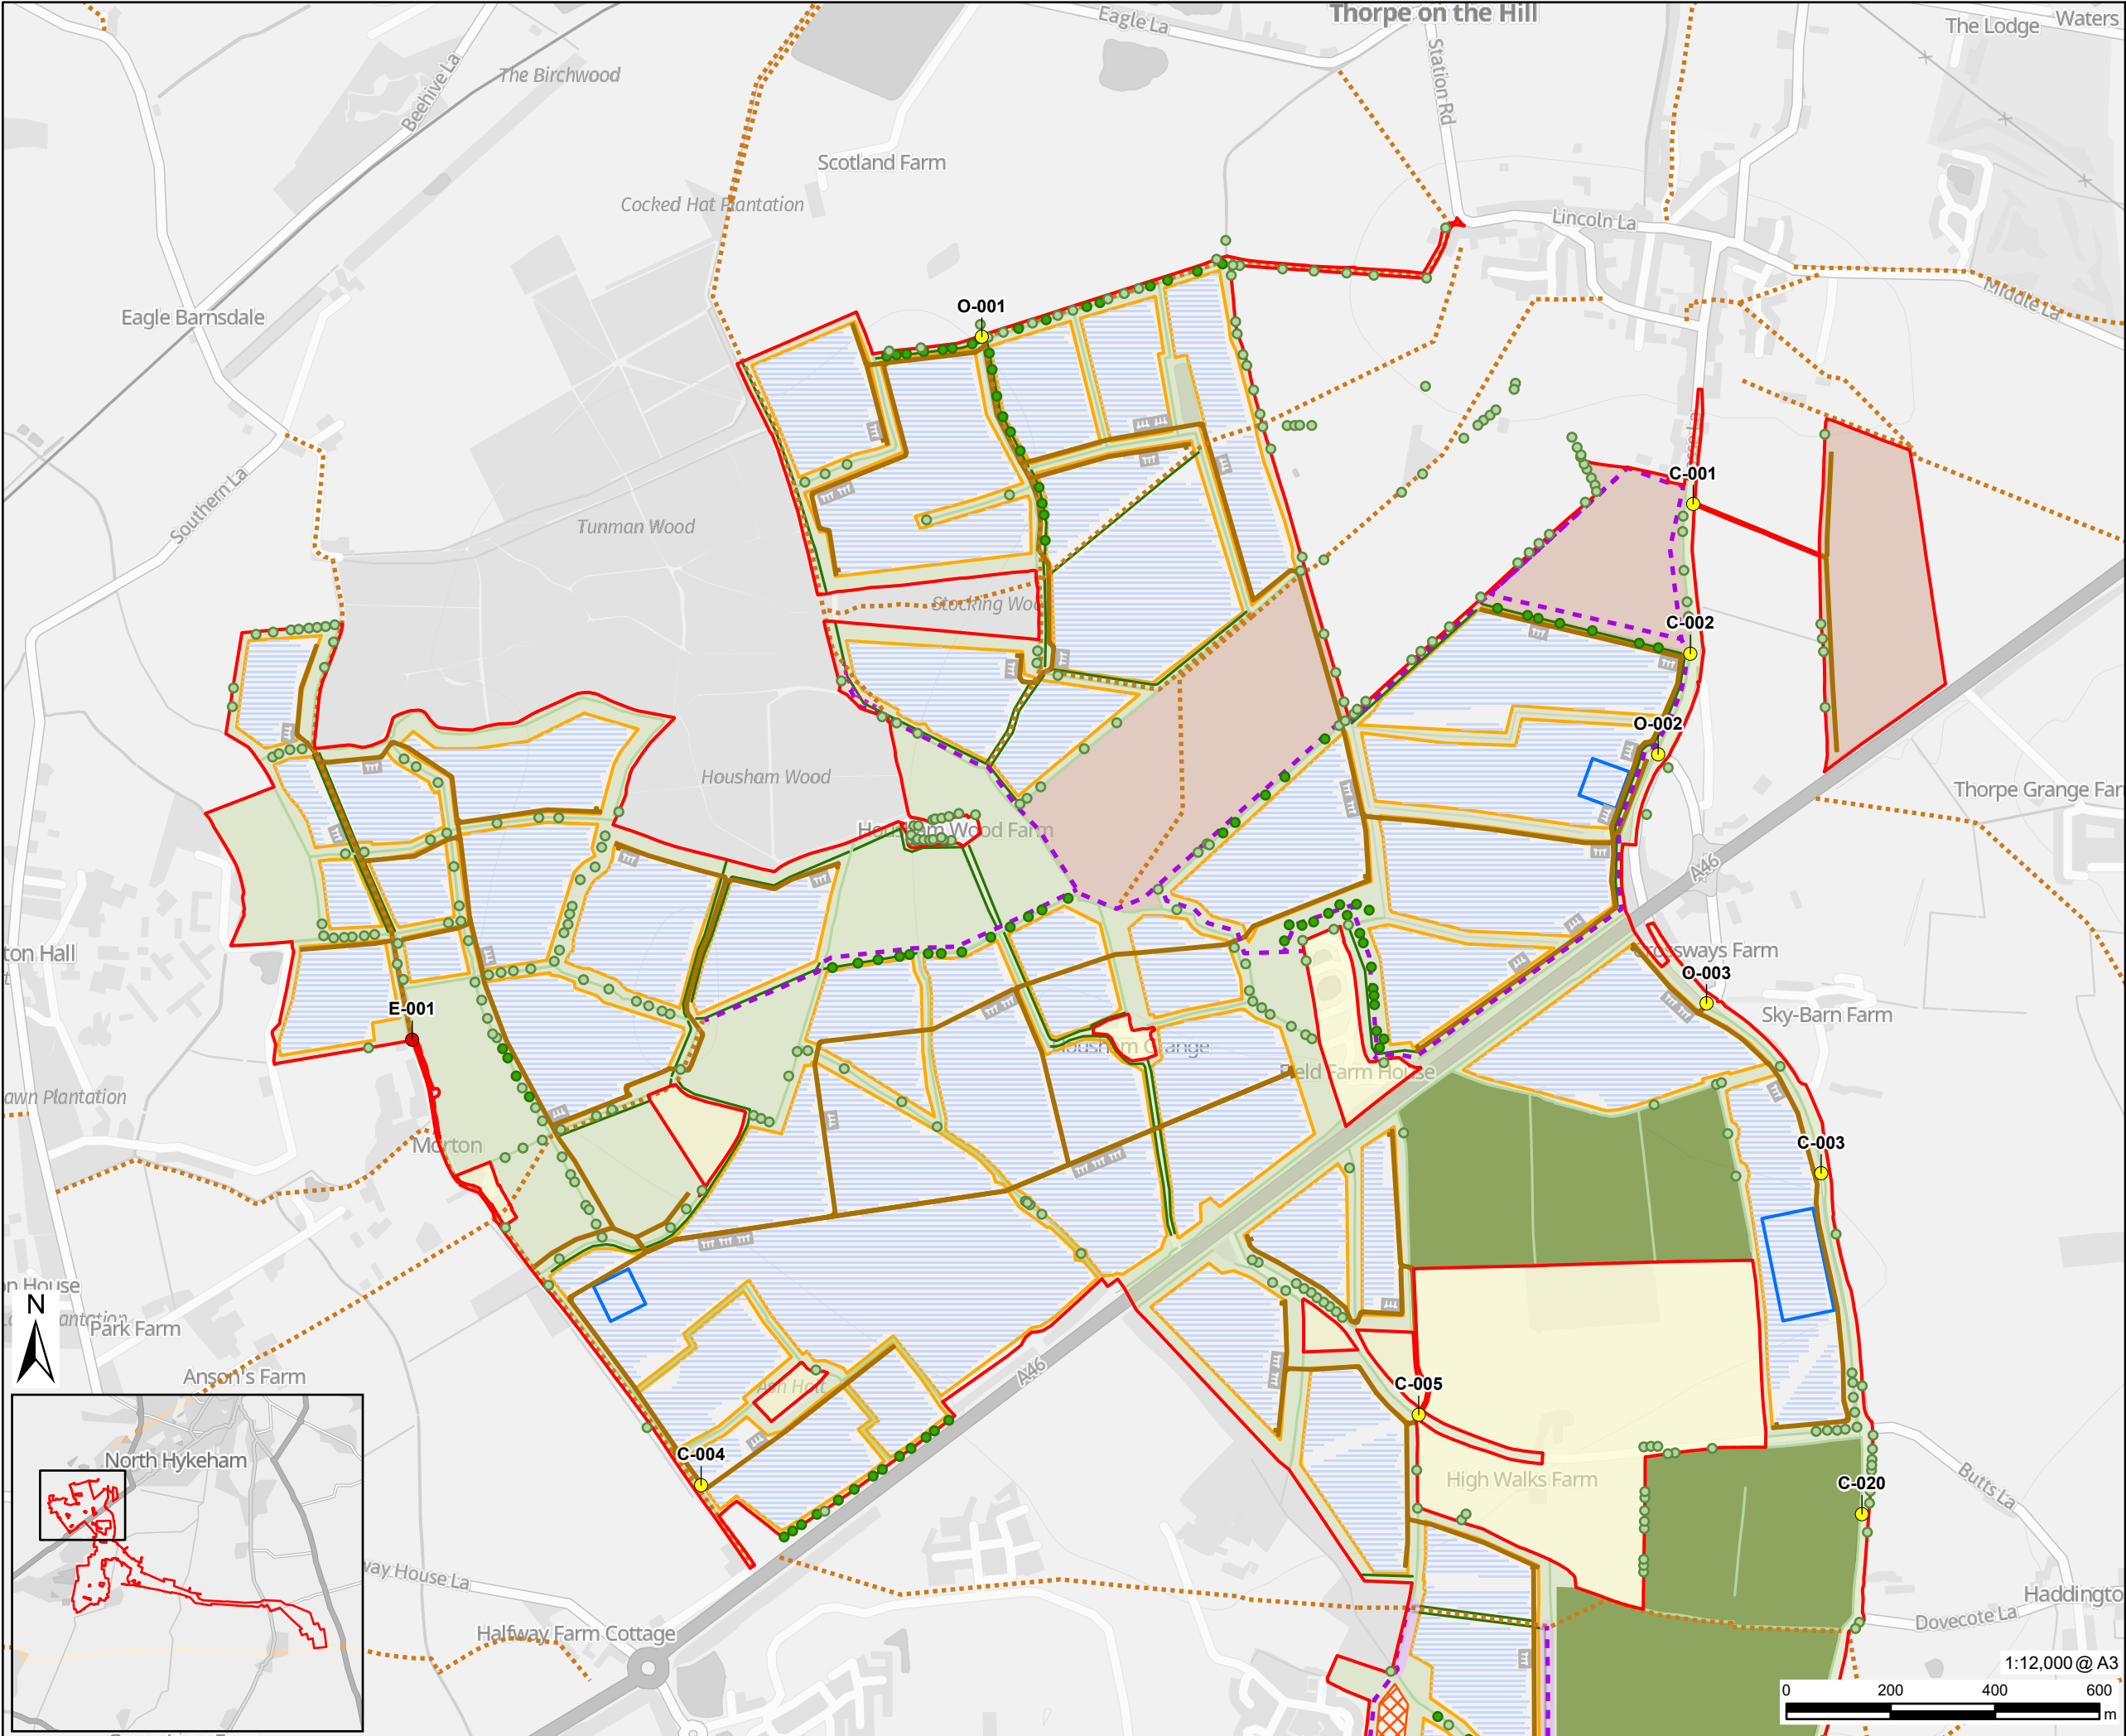

File name: I:\NUNCria.aecomnet.com\is\EMEALondon\UK\ON06\FFPS W001\UK\ON06\FFPS W001\Y1\DP\Library\GIS_DATA\Projects\Fosse Green Energy Park\02_Maps\Environmental Statement\Chapter 03 - Alternatives and Design Evolution\PER_Chapter3_Alternatives_DesignEvolution_Figures.aprx
Project No.: 60700987 Drawn: HW Checked: AM Approved: LB Date: 2025-07-15

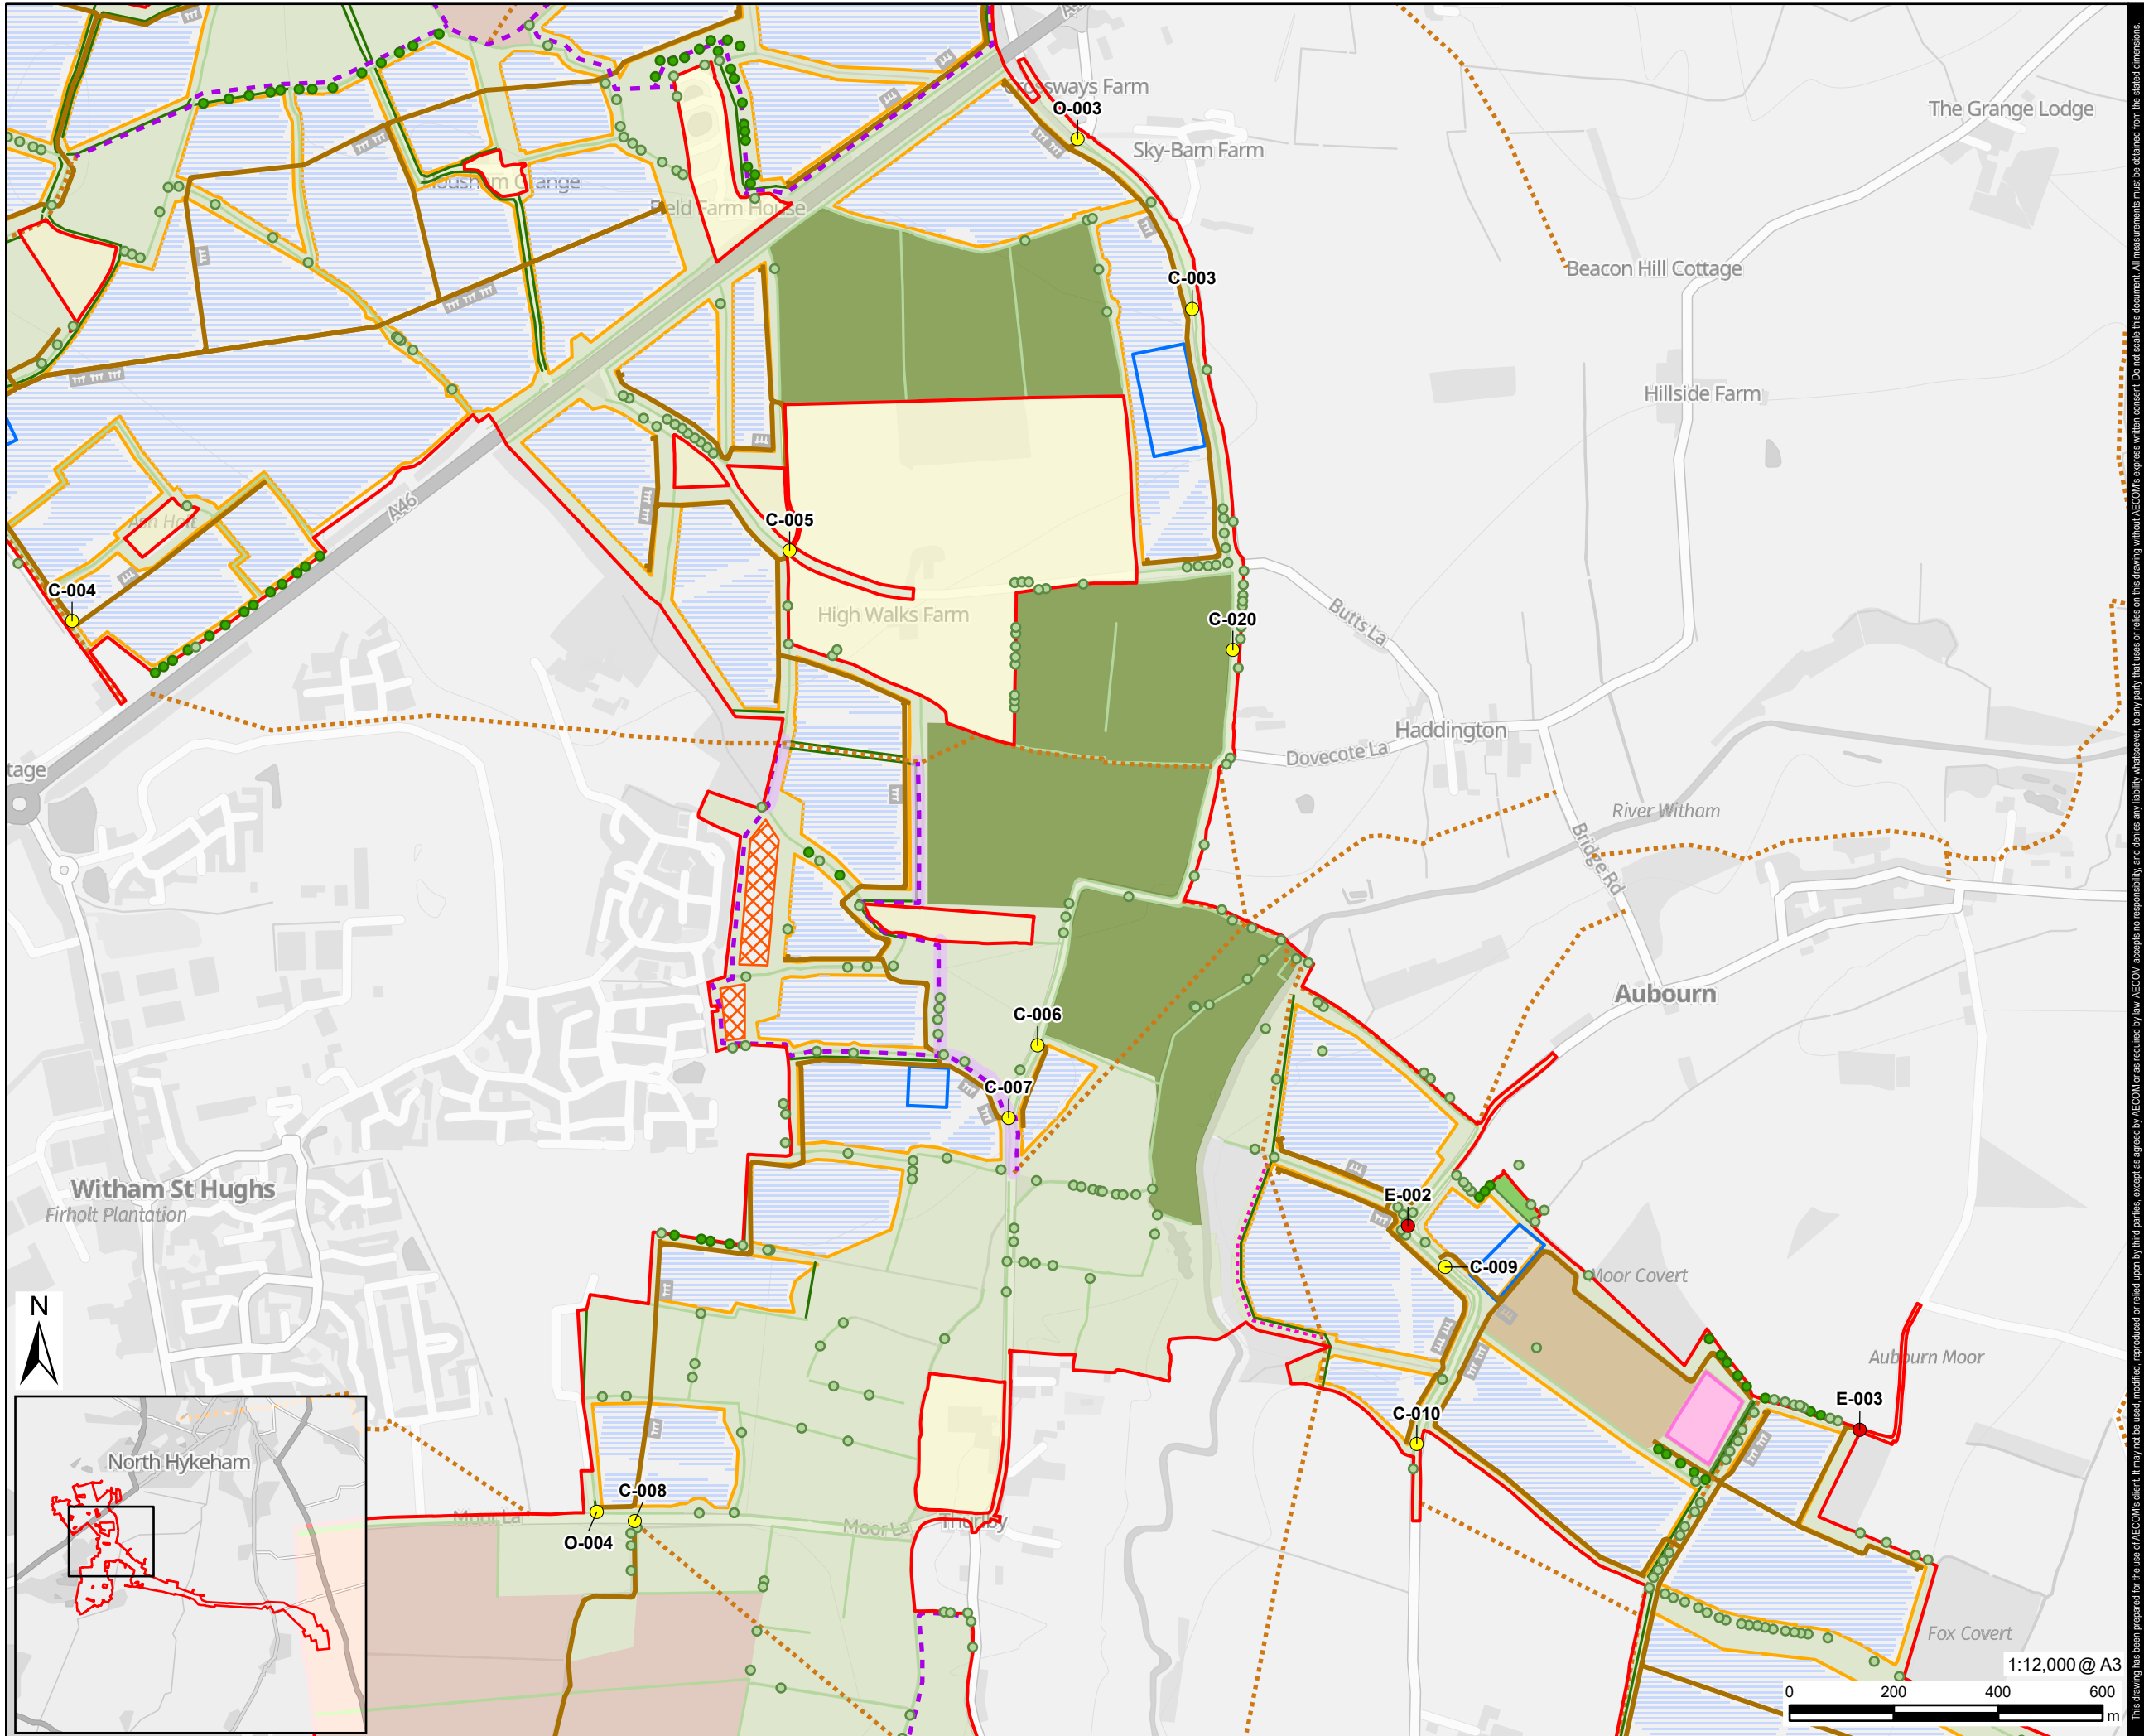

PROJECT

Fosse Green Energy

CLIENT

Fosse Green Energy Ltd

CONSULTANT

AECOM Limited
Sunley House
4 Bedford Park
Surrey, CR0 2AP, UK
www.aecom.com

LEGEND

- DCO Site Boundary
- Land Not Included in Site Boundary
- Indicative Fixed South Facing layout
- PV Panels
- Solar PV Array Area
- Solar Station Compound
- Construction Compound
- Onsite Substation
- BESS Compound
- Retained Arable and Grassland
- Bird Mitigation Area - Permanent Grassland
- Bird Mitigation Area - Managed Arable
- Access Tracks
- Construction and Operation Access Point
- Emergency Access Point
- Retained Permissive Paths
- Proposed Permissive Paths
- Public Right of Way
- Public Right of Way Diversion
- Existing Tree
- Proposed Tree
- Proposed Belt Of Trees
- Community Orchard - Open Access
- Proposed Hedgerow
- Existing Hedgerows

NOTES

Contains OS data © Crown Copyright and database right 2025
Contains data from OS Zoomstack

LEGISLATION

Regulation 5(2)(a) Infrastructure Planning
(Applications: Prescribed Forms and Procedure) Regulations 2009.

ISSUE PURPOSE

DCO Submission

FIGURE TITLE

Indicative Fixed South Facing Site
Layout Plan

FIGURE NUMBER

Figure 3-2A SHEET 2


REV.

01

DOCUMENT REFERENCE

EN010154/APP/6.2.

Filename: I:\NUNCria.aecommet.com\Is EMEALondon\UK\ON06Lega\UK\ON06FFPSW001\UK\ON06FFPSW001\4\DP\Library\GIS_DATA\Projects\Fosse Green Energy Park\02_Maps\Environmental Statement\Chapter 03 - Alternatives and Design Evolution\PER_Chapter3_Alternatives_DesignEvolution_Figures.aprx Project No.: 60700987 Drawn: HW Checked: AM Approved: LB Date: 2025-07-15

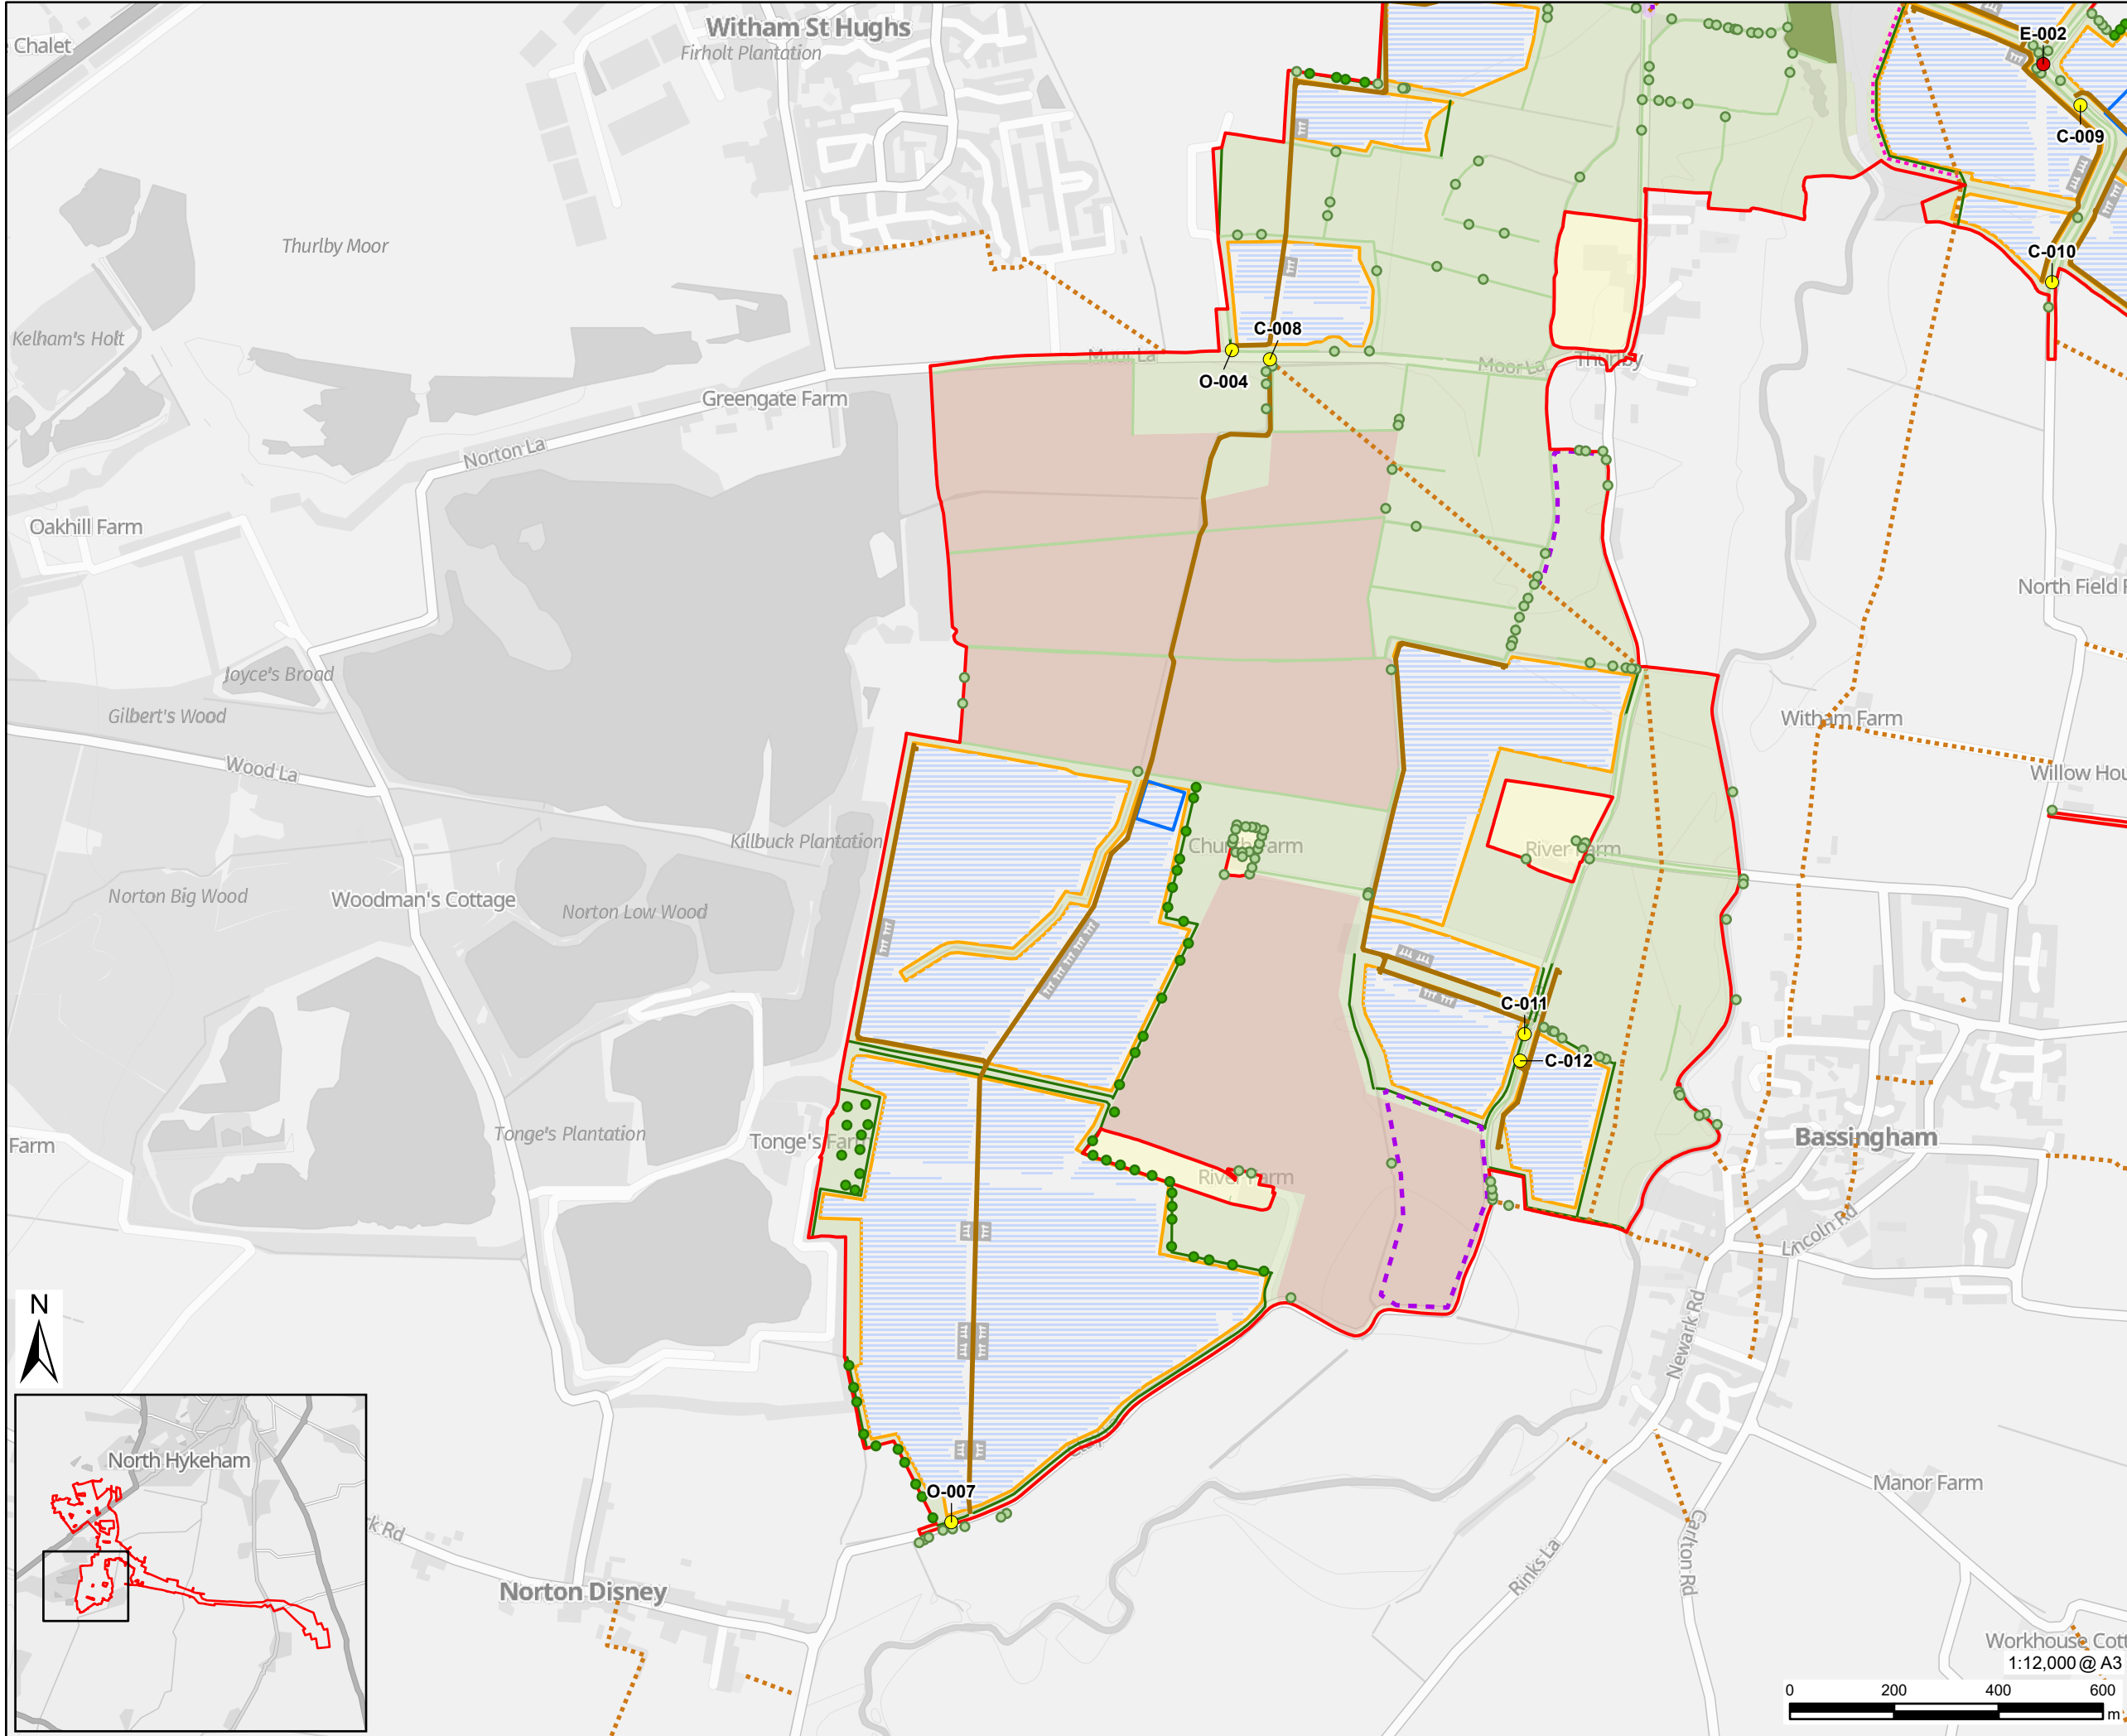

PROJECT

Fosse Green Energy

CLIENT

Fosse Green Energy Ltd

CONSULTANT

AECOM Limited
Sunley House
4 Bedford Park
Surrey, CR0 2AP, UK
www.aecom.com

LEGEND

- DCO Site Boundary
- Land Not Included in Site Boundary
- Indicative Fixed South Facing layout
- PV Panels
- Solar PV Array Area
- Solar Station Compound
- Construction Compound
- BESS Compound
- Retained Arable and Grassland
- Bird Mitigation Area - Permanent Grassland
- Bird Mitigation Area - Managed Arable
- Access Tracks
- Construction and Operation Access Point
- Emergency Access Point
- Retained Permissive Paths
- Proposed Permissive Paths
- Public Right of Way
- Public Right of Way Diversion
- Existing Tree
- Proposed Tree
- Proposed Belt Of Trees
- Proposed Hedgerow
- Existing Hedgerows

NOTES

Contains OS data © Crown Copyright and database right 2025
Contains data from OS Zoomstack

LEGISLATION

Regulation 5(2)(a) Infrastructure Planning (Applications: Prescribed Forms and Procedure) Regulations 2009.

ISSUE PURPOSE

DCO Submission

FIGURE TITLE

Indicative Fixed South Facing Site Layout Plan

FIGURE NUMBER

Figure 3-2A SHEET 3


REV.

01

DOCUMENT REFERENCE

EN010154/APP/6.2.

Filename: \\NUN\Crna_aecom\mst.com\is\EMEALondon\UK\ON06\Legac\UK\ON06\FPSW001\Y1\DP\Library\GIS_DATA\Projects\Fosse Green Energy Park\02_Maps\Environmental Statement\Chapter 03 - Alternatives and Design Evolution\PER_Chapter3_Alternatives_DesignEvolution_Figures.aprx
Project No.: 60700987 Drawn: HW Checked: AM Approved: LB Date: 2025-07-15

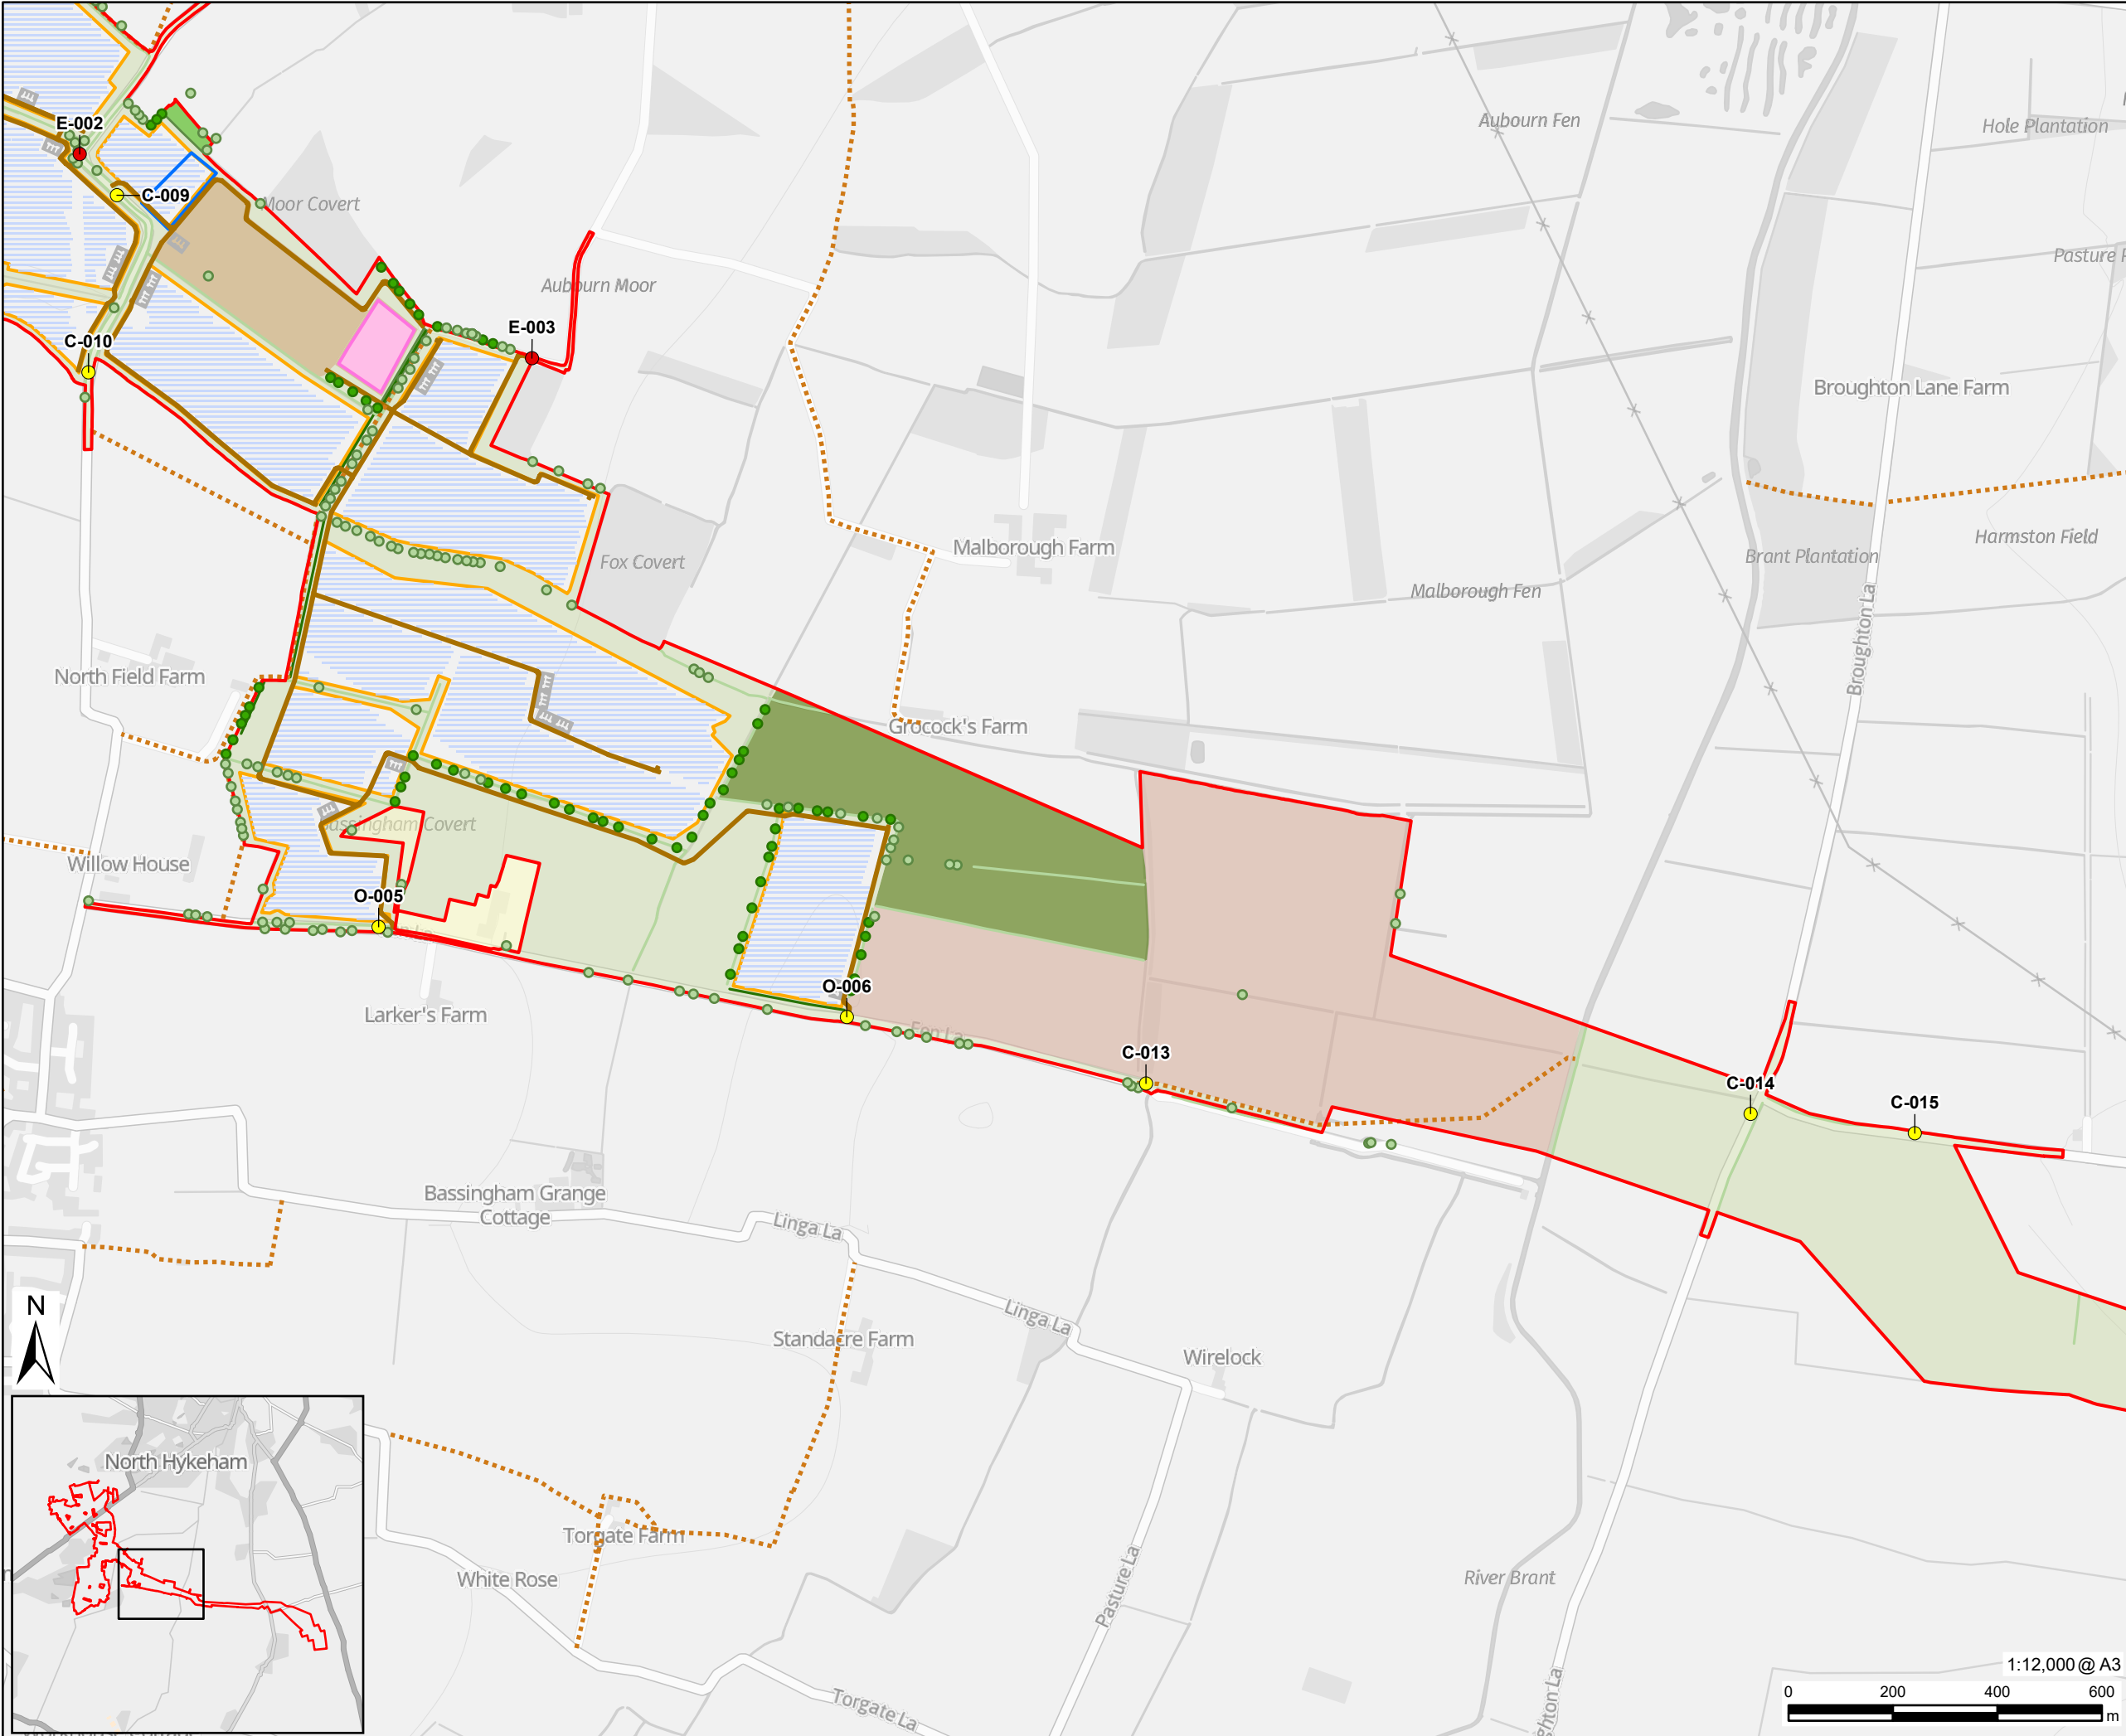

PROJECT

Fosse Green Energy

CLIENT

Fosse Green Energy Ltd

CONSULTANT

AECOM Limited
Sunley House
4 Bedford Park
Surrey, CR0 2AP, UK
www.aecom.com

LEGEND

- DCO Site Boundary
- Land Not Included in Site Boundary
- Indicative Fixed South Facing layout
- PV Panels
- Solar PV Array Area
- Solar Station Compound
- Construction Compound
- Onsite Substation
- BESS Compound
- Retained Arable and Grassland
- Bird Mitigation Area - Permanent Grassland
- Bird Mitigation Area - Managed Arable
- Access Tracks
- Construction and Operation Access Point
- Emergency Access Point
- Public Right of Way
- Existing Tree
- Proposed Tree
- Proposed Belt Of Trees
- Proposed Hedgerow
- Existing Hedgerows

NOTES

Contains OS data © Crown Copyright and database right 2025
Contains data from OS Zoomstack

LEGISLATION

Regulation 5(2)(a) Infrastructure Planning (Applications: Prescribed Forms and Procedure) Regulations 2009.

ISSUE PURPOSE

DCO Submission

FIGURE TITLE

Indicative Fixed South Facing Site Layout Plan

FIGURE NUMBER

Figure 3-2A SHEET 4

DOCUMENT REFERENCE

EN010154/APP/6.2.